



8/17/99


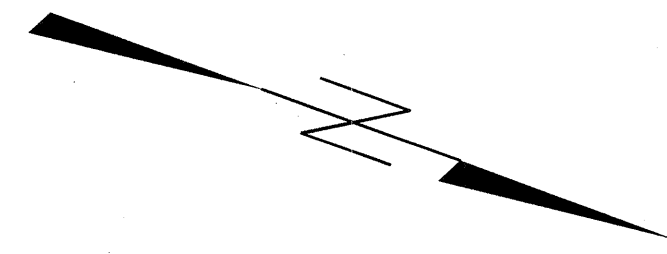


**-Y29-
(SPOTSWOOD ROAD)**

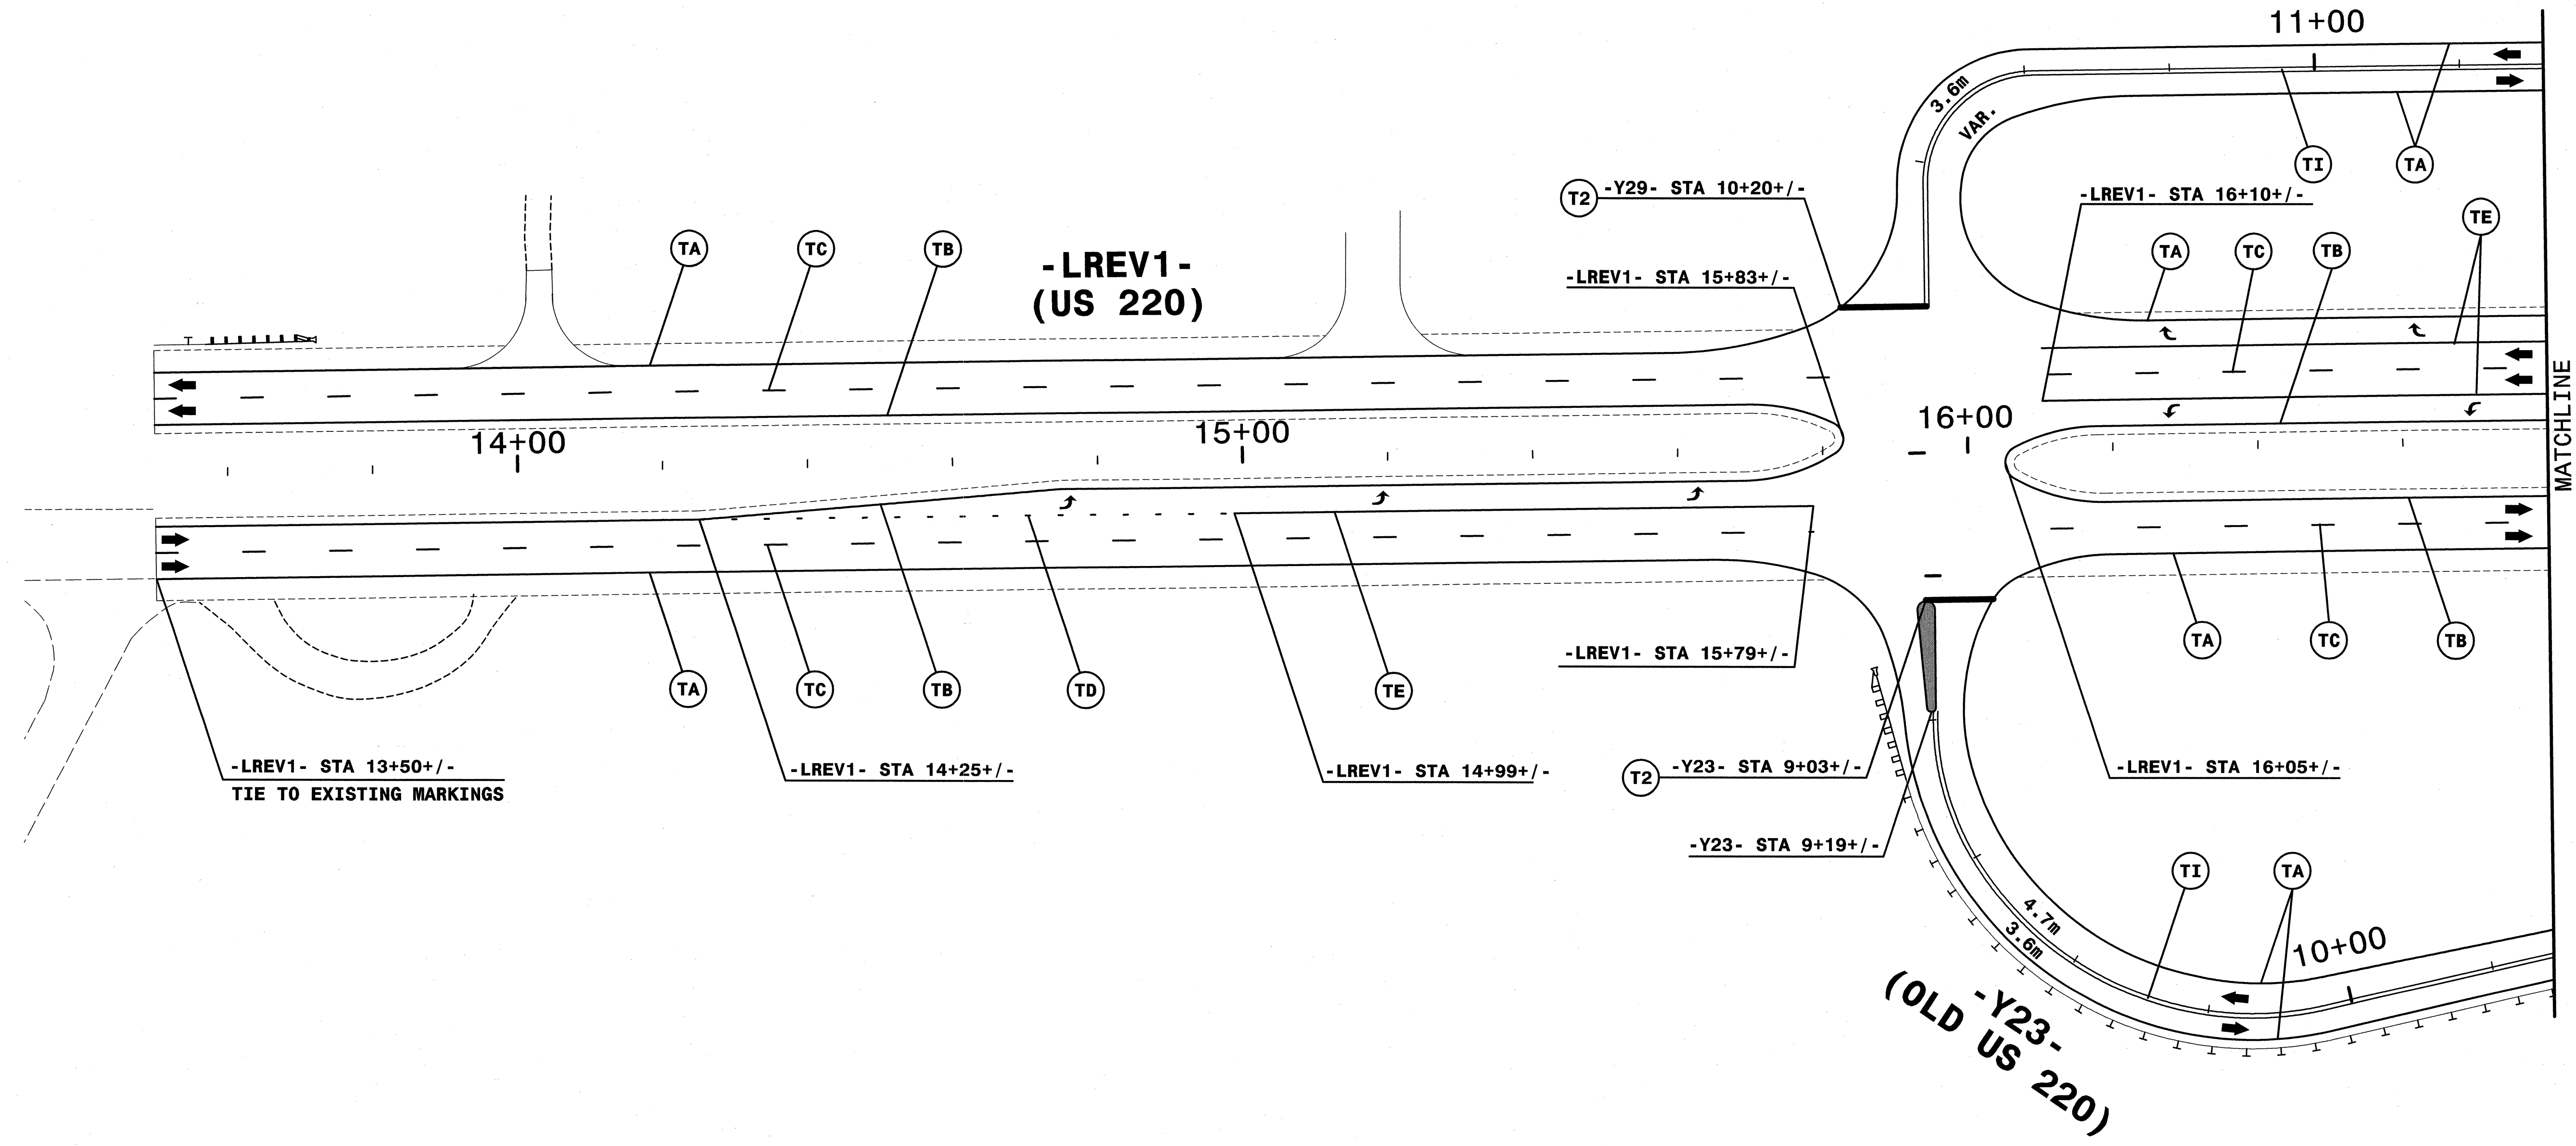

SEE SHEET PMP-1A FOR PAVEMENT MARKING SCHEDULE.
 ALL LANE WIDTHS ARE 3.6m UNLESS OTHERWISE SHOWN.

APPROVED: *Handwritten Signature* DATE: 10-4-11


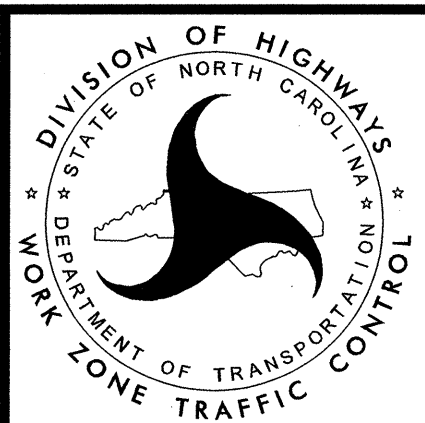
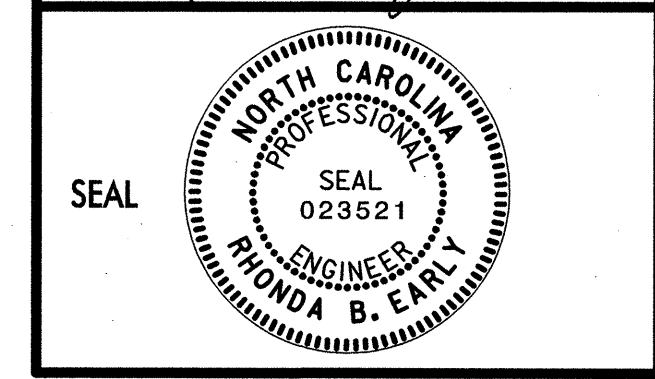


**FINAL PAVEMENT
MARKING PLAN**

MATCHLINE
 -LREV1- STA 16+80+/-
 SEE SHEET PMP-03

SYSTIMESSCONSULTANTS


8/17/99

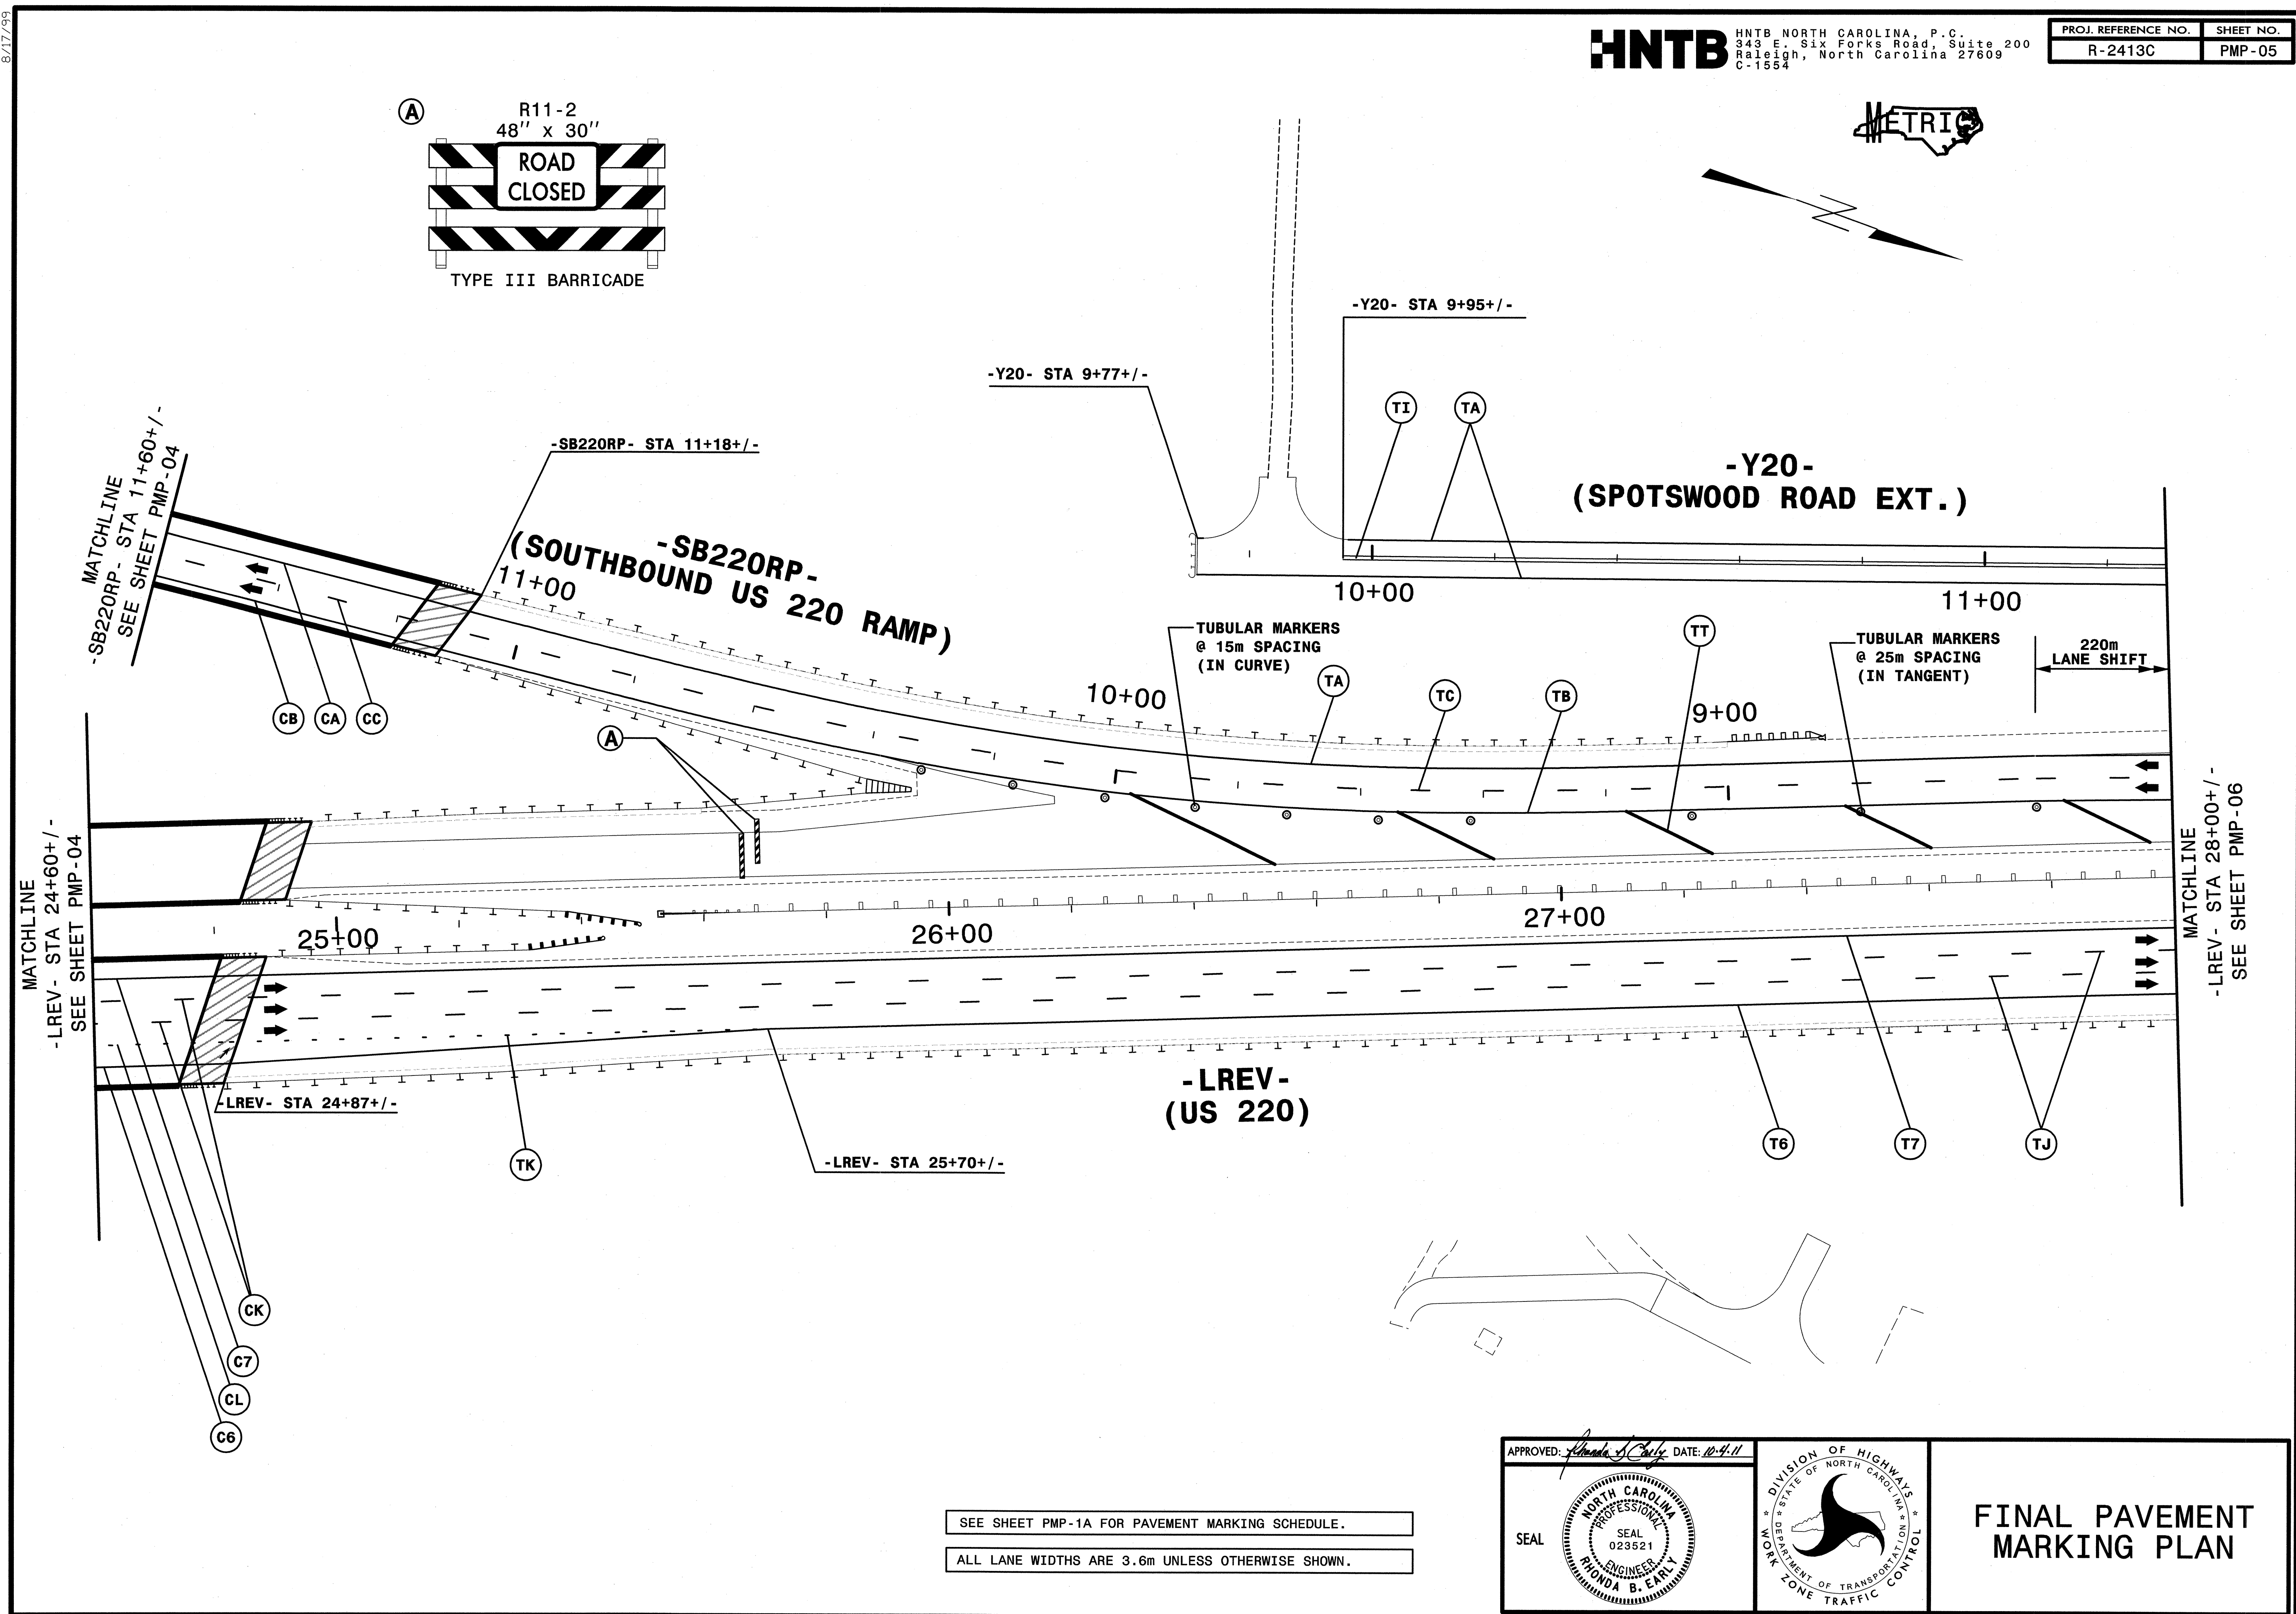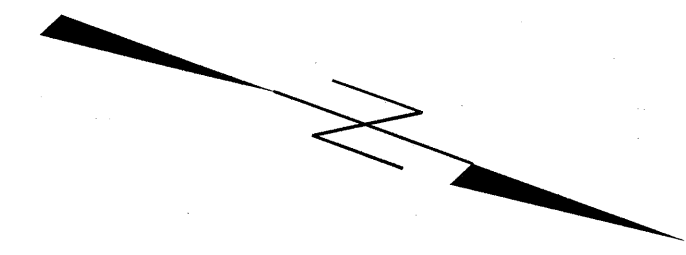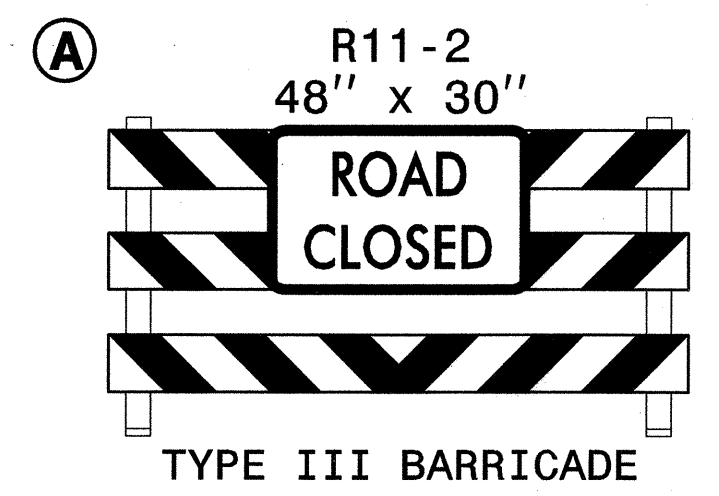

SEE SHEET PMP-1A FOR PAVEMENT MARKING SCHEDULE.
 ALL LANE WIDTHS ARE 3.6m UNLESS OTHERWISE SHOWN.

APPROVED: *[Signature]* DATE: 10-4-11



SEAL
 NORTH CAROLINA PROFESSIONAL ENGINEER
 SEAL 023521
 RONDA B. EARLY

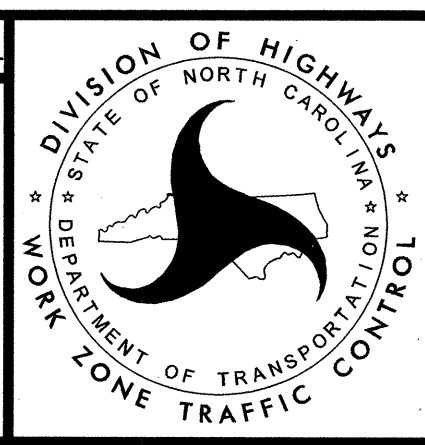

FINAL PAVEMENT MARKING PLAN

 SYSTEMS

8/17/99

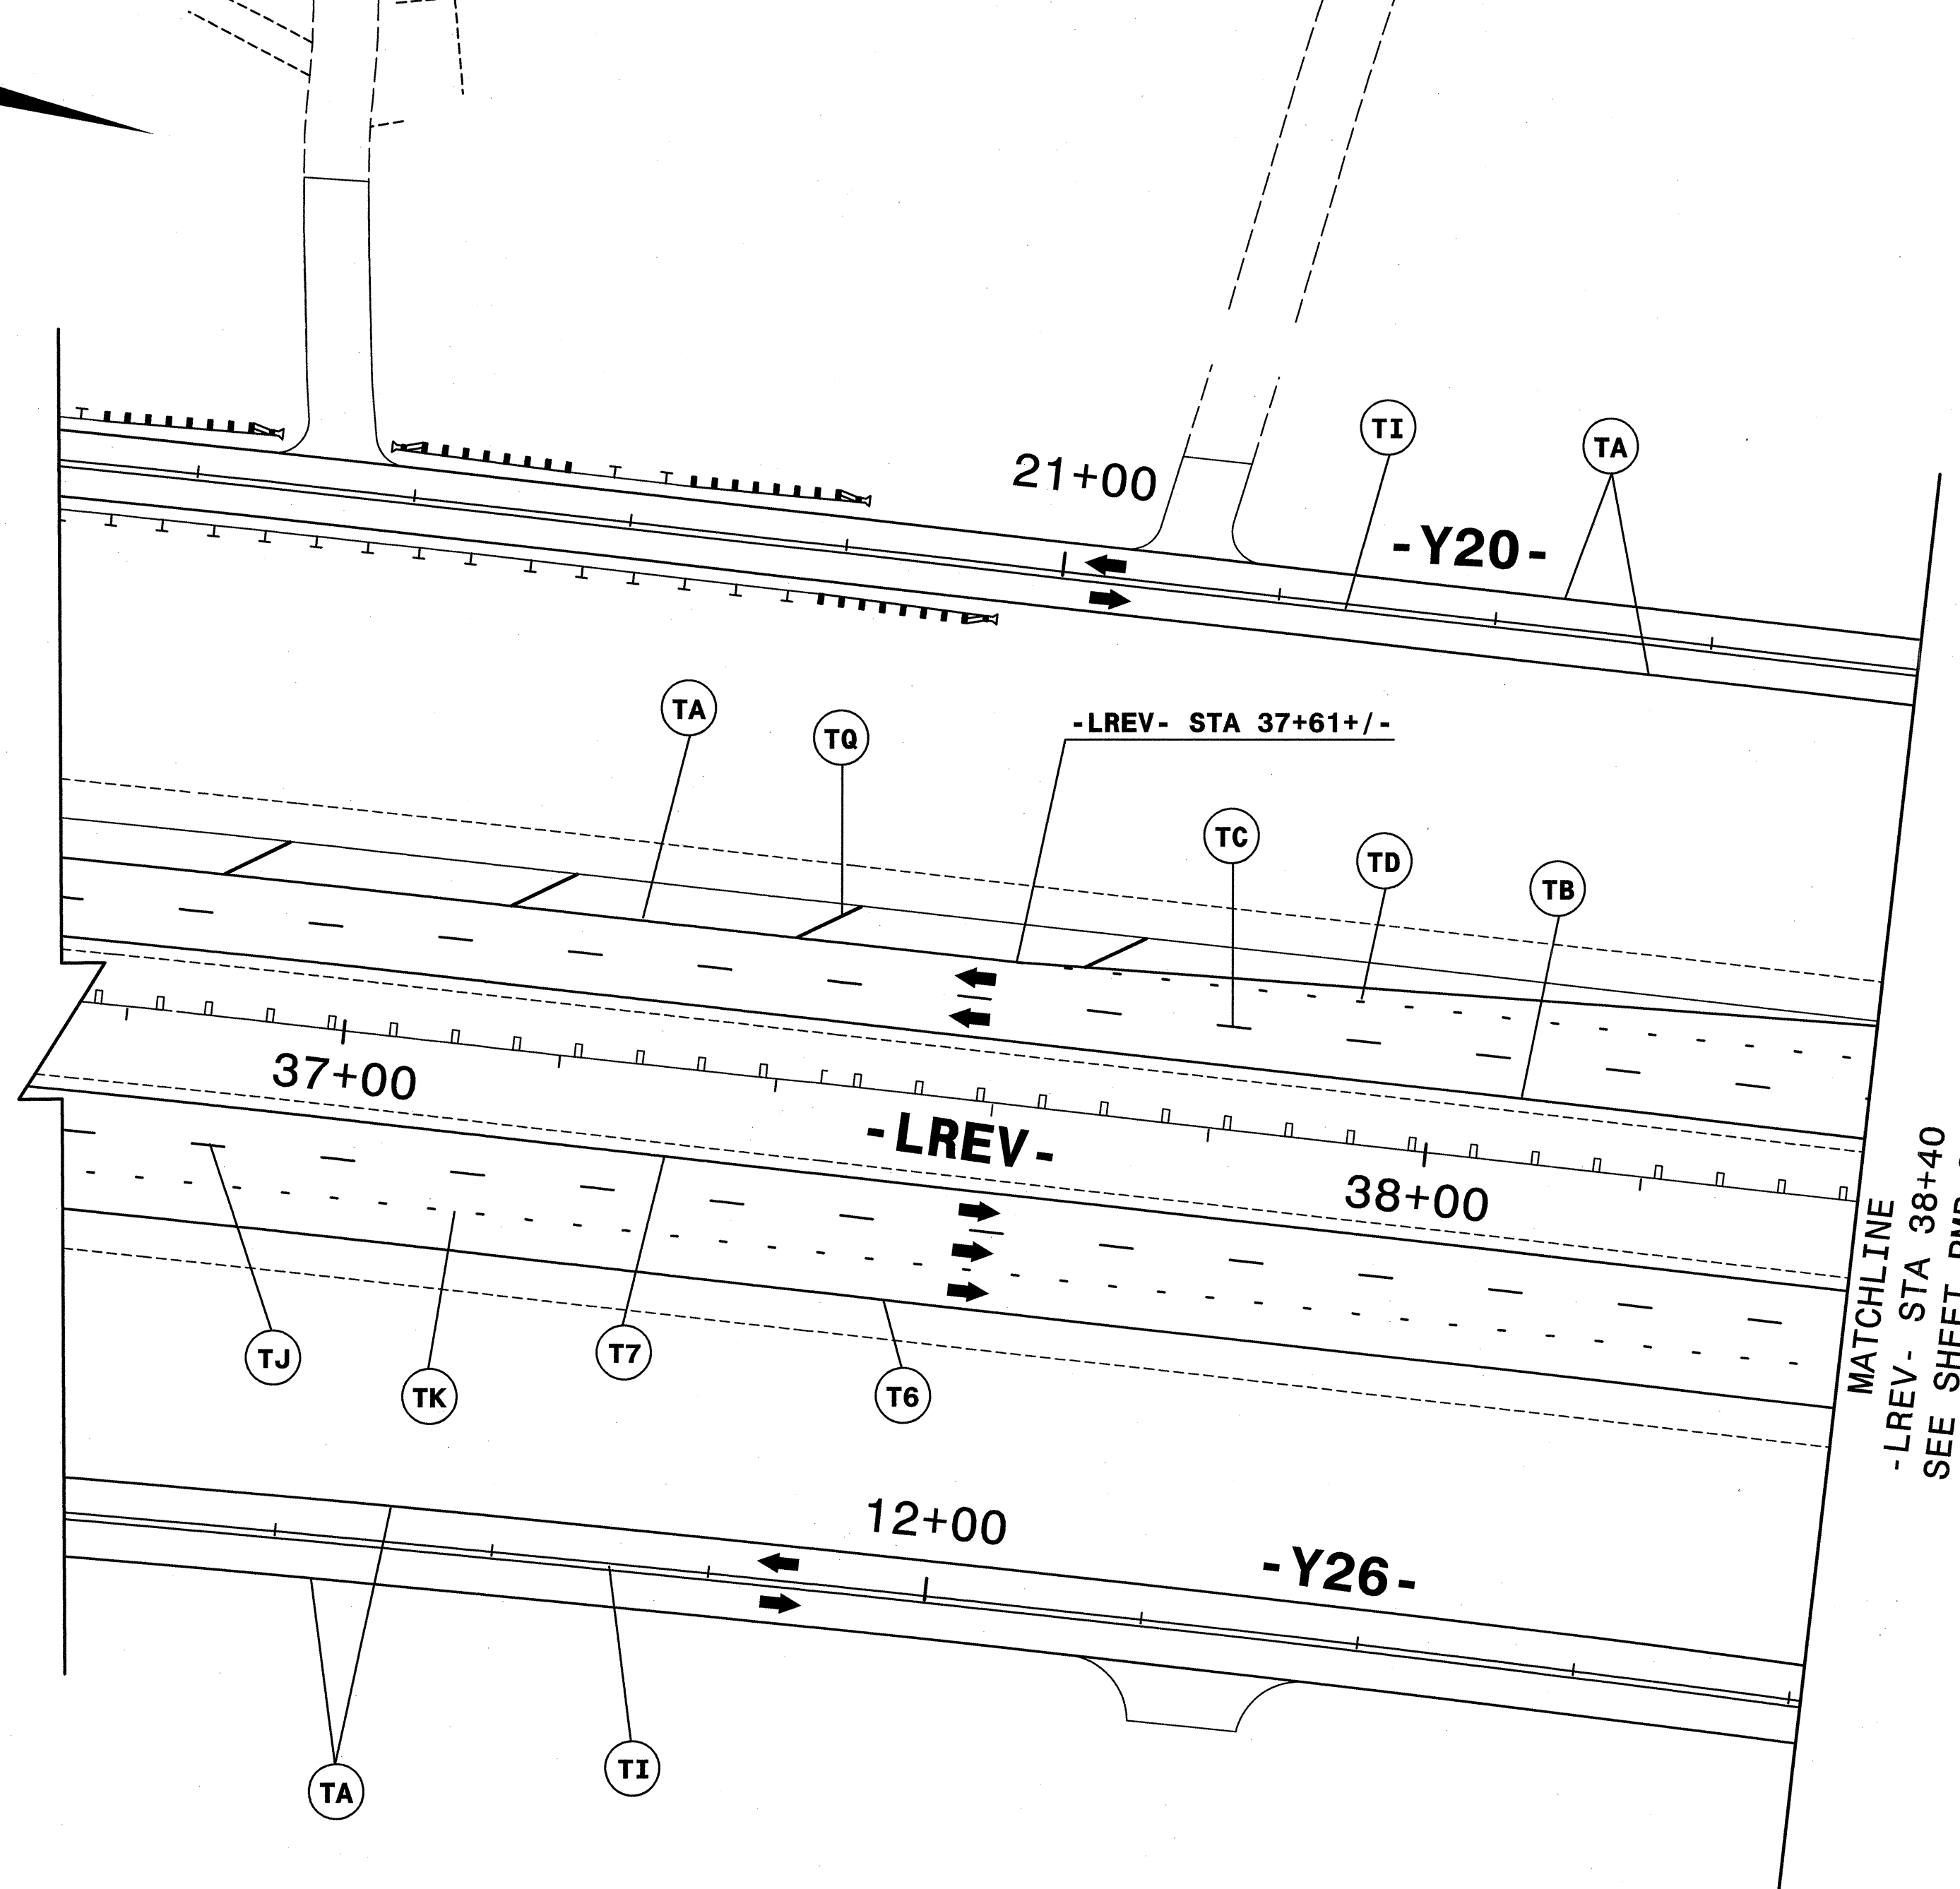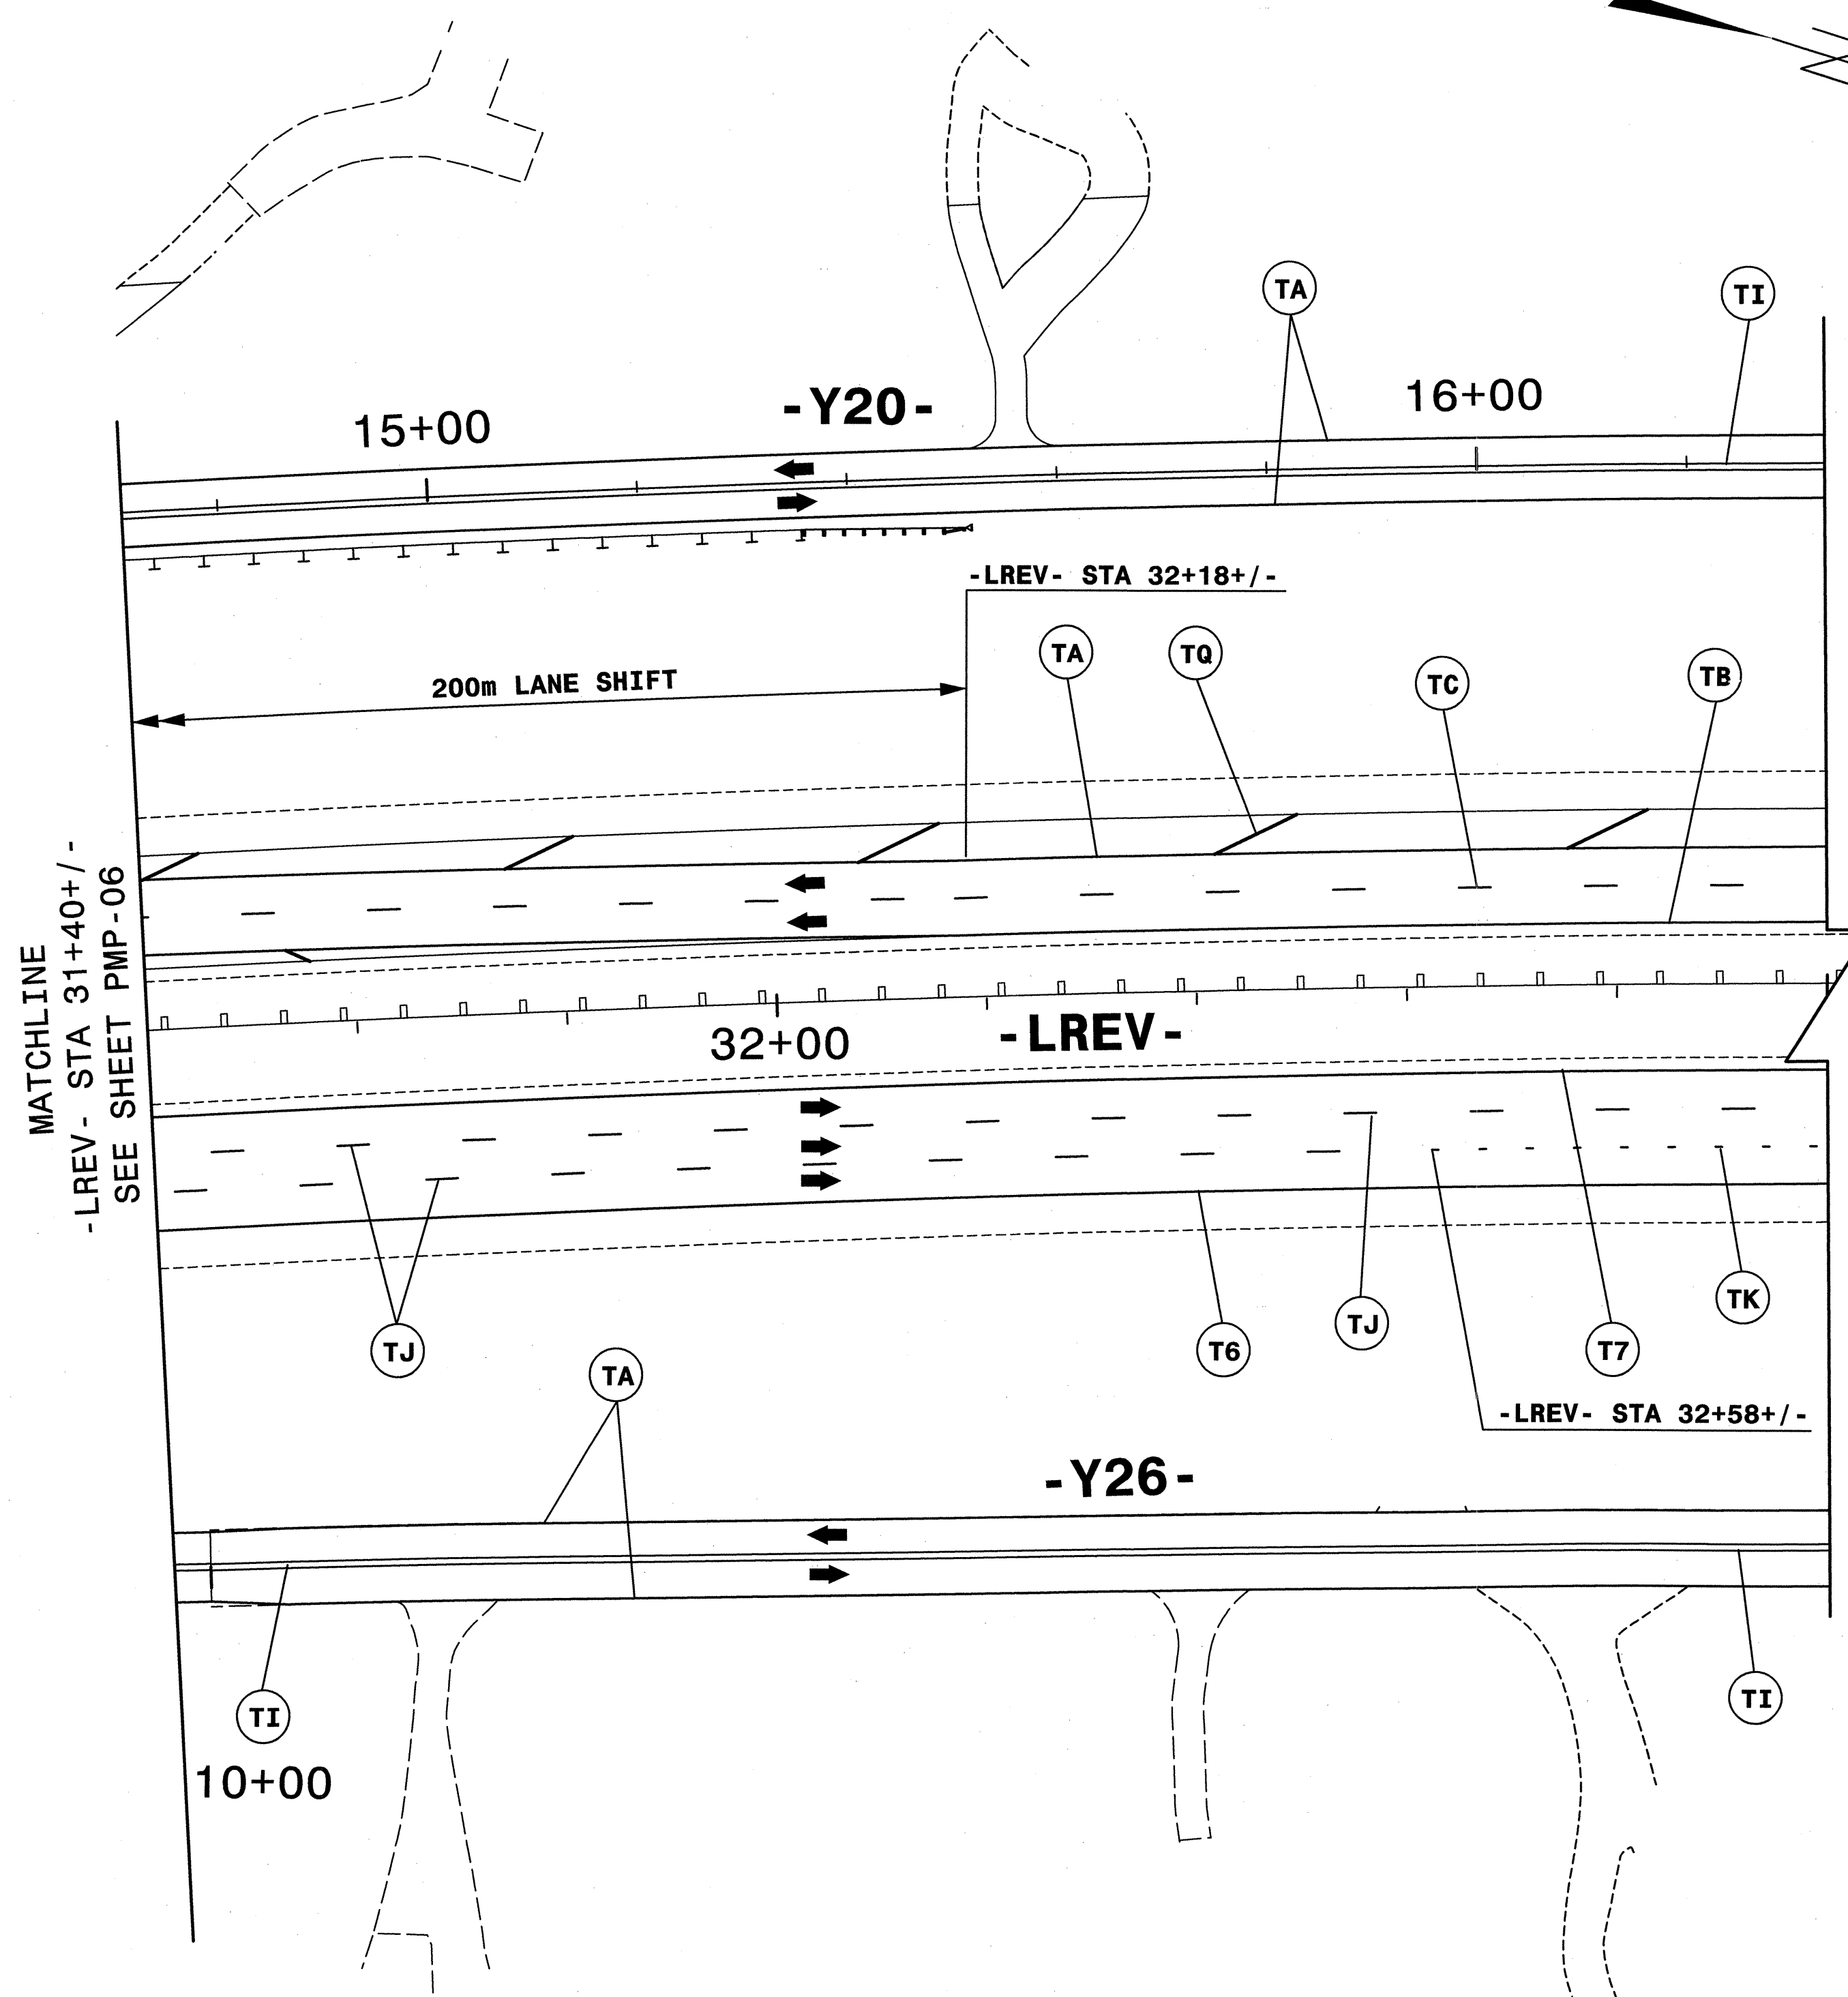

MATCHLINE
-LREV- STA 31+40+/-
SEE SHEET PMP-06

MATCHLINE
-LREV- STA 38+40
SEE SHEET PMP-08

SEE SHEET PMP-1A FOR PAVEMENT MARKING SCHEDULE.
 ALL LANE WIDTHS ARE 3.6m UNLESS OTHERWISE SHOWN.

APPROVED: *Handwritten Signature* DATE: 10-4-11

FINAL PAVEMENT MARKING PLAN



\$\$\$\$\$ SYSTEMS\$\$\$\$\$
\$\$\$\$\$ CONSULTANTS\$\$\$\$\$
\$\$\$\$\$ USER MANUALS\$\$\$\$\$

8/17/99



HNTB NORTH CAROLINA, P.C.
343 E. Six Forks Road, Suite 200
Raleigh, North Carolina 27609
C-1554

PROJ. REFERENCE NO.	SHEET NO.
R-2413C	PMP-08

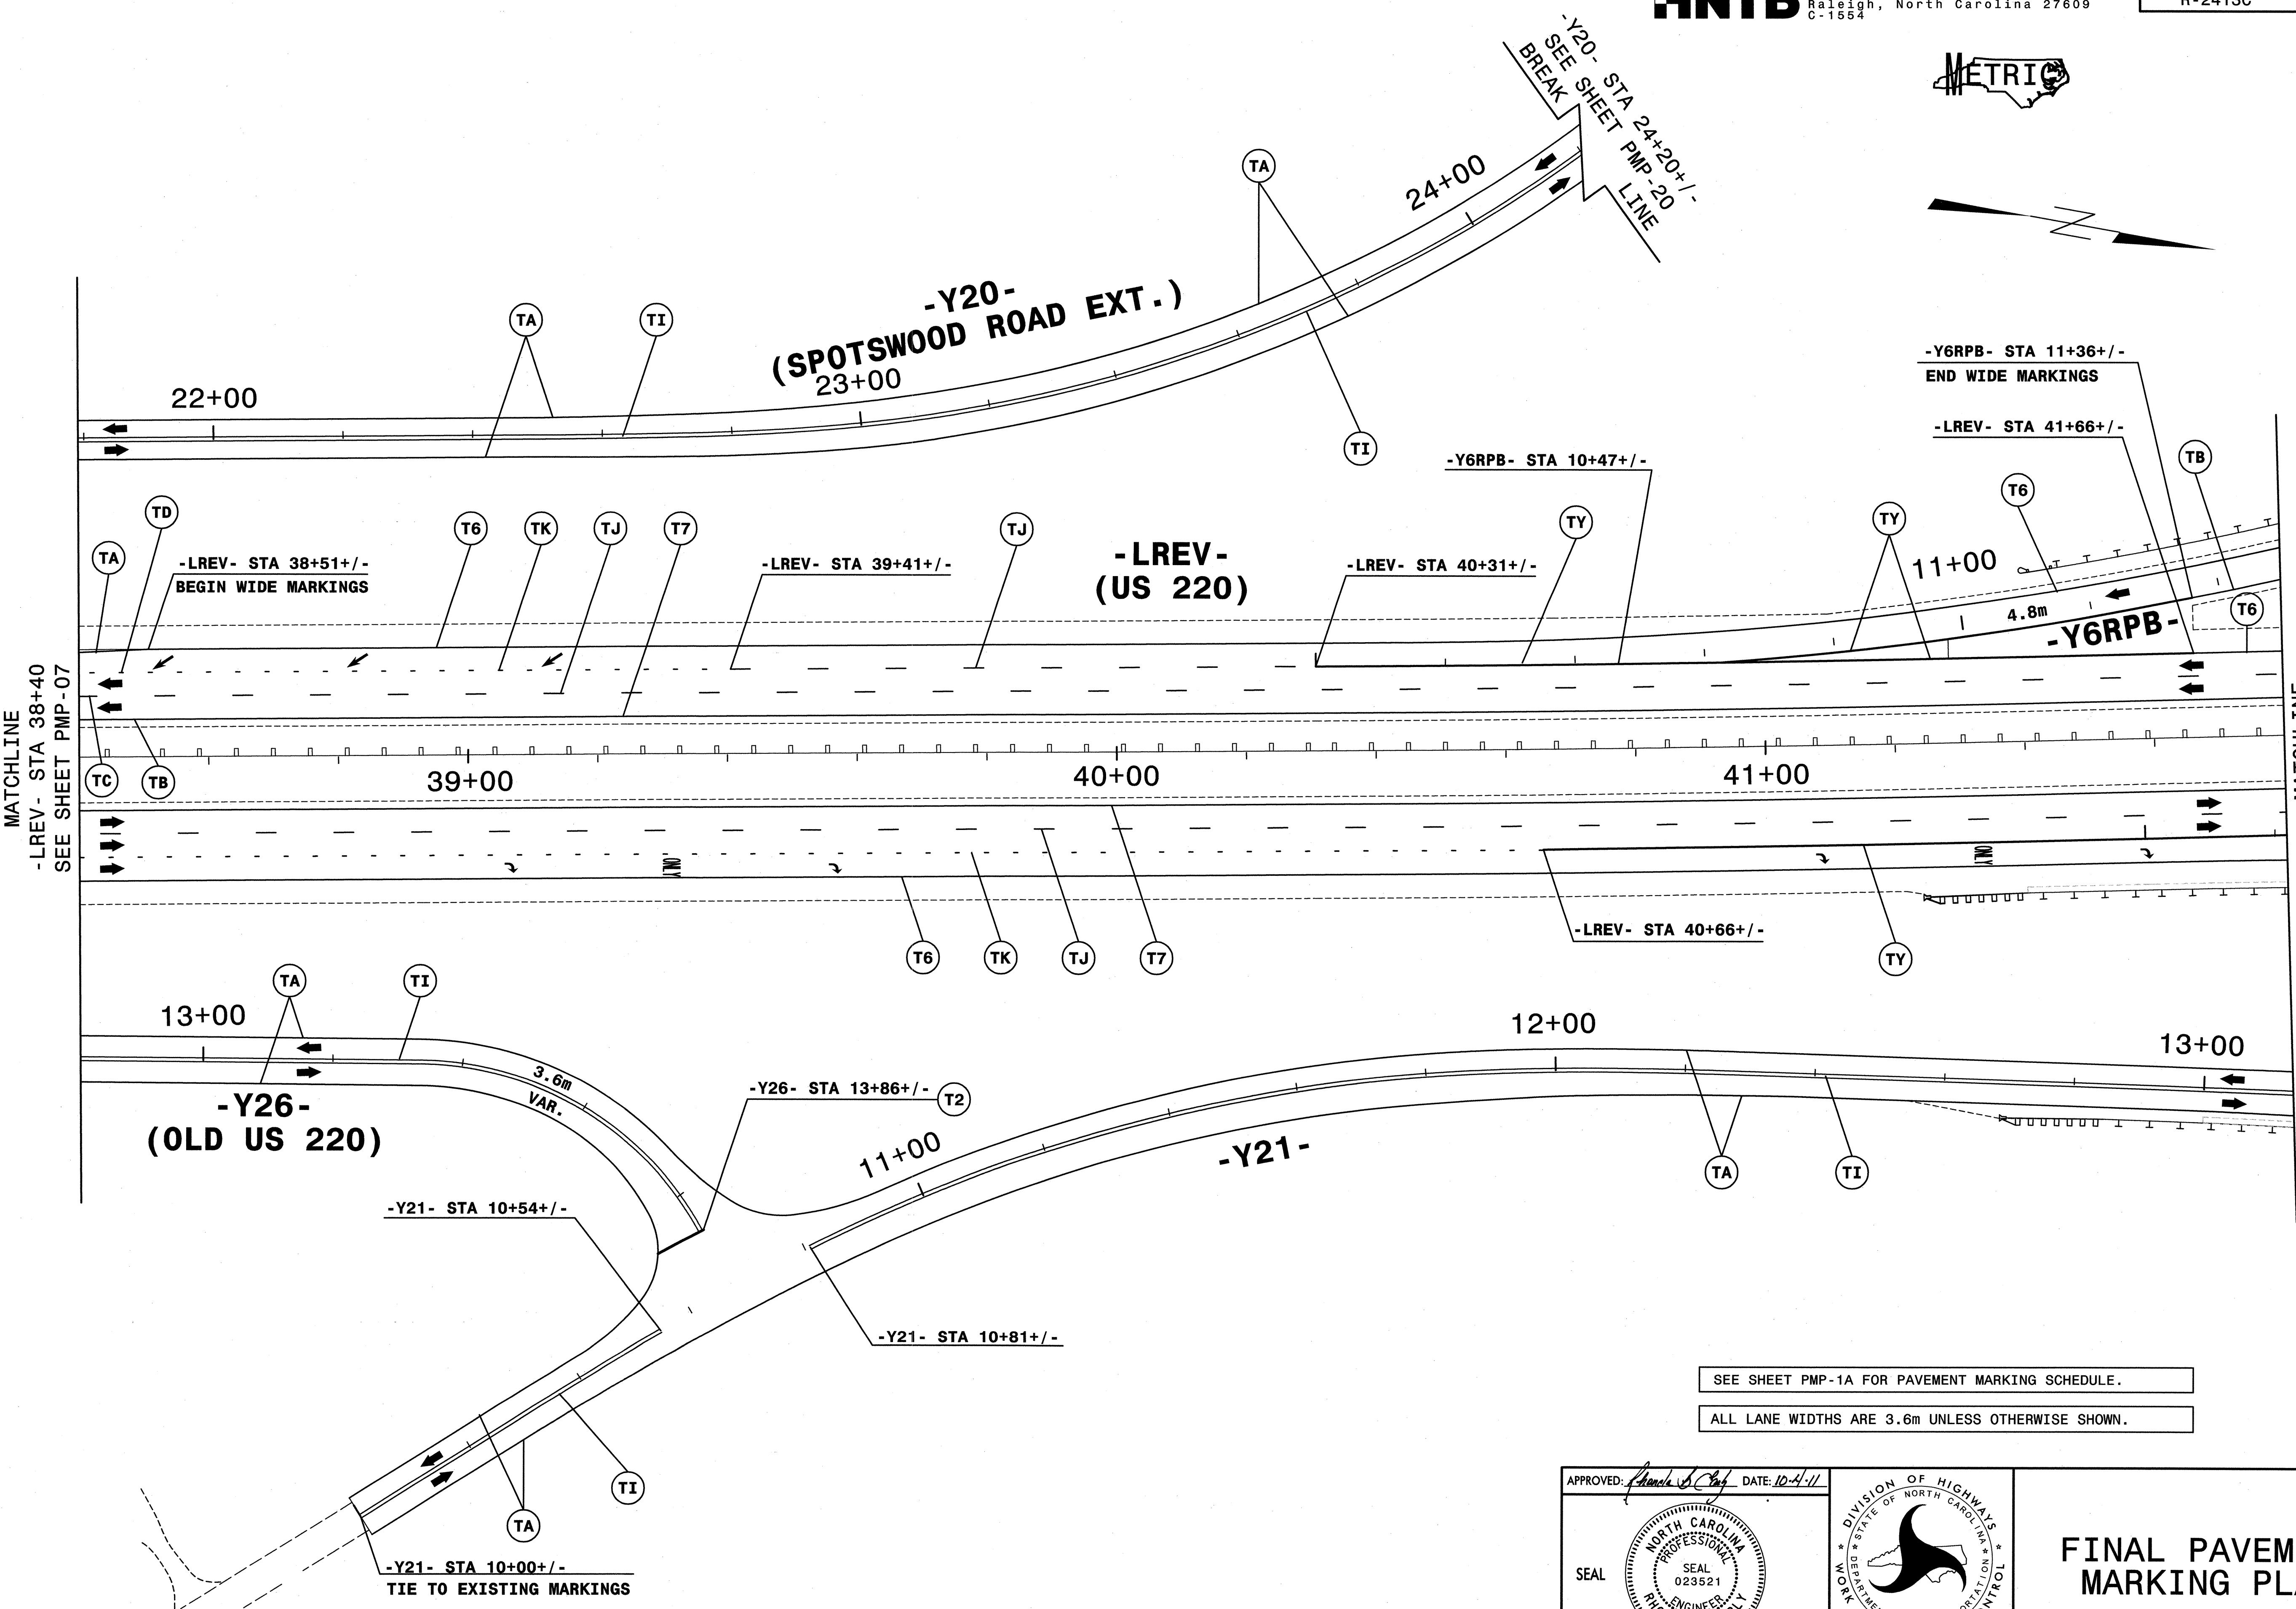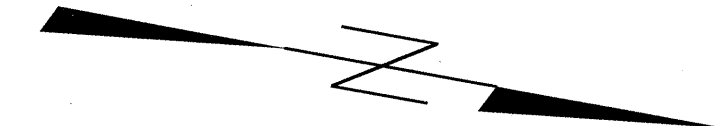


SEE SHEET PMP-1A FOR PAVEMENT MARKING SCHEDULE.
 ALL LANE WIDTHS ARE 3.6m UNLESS OTHERWISE SHOWN.

APPROVED: *[Signature]* DATE: 10-4-11

SEAL


NORTH CAROLINA PROFESSIONAL ENGINEER
 SEAL 023521
 RYONDA B. EARLY

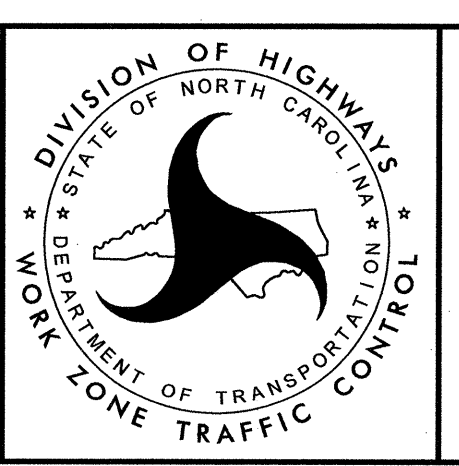

FINAL PAVEMENT MARKING PLAN



DATE PLOTTED: 10/11/11
 PLOT SCALE: 1:1
 PLOT SIZE: 11x17
 PLOT ORIENTATION: LANDSCAPE
 PLOT DEVICE: HP DesignJet 5000PSN
 PLOT FILE: PMP-08.dwg
 PLOT DATE: 10/11/11
 PLOT TIME: 10:11:11 AM

8/17/99

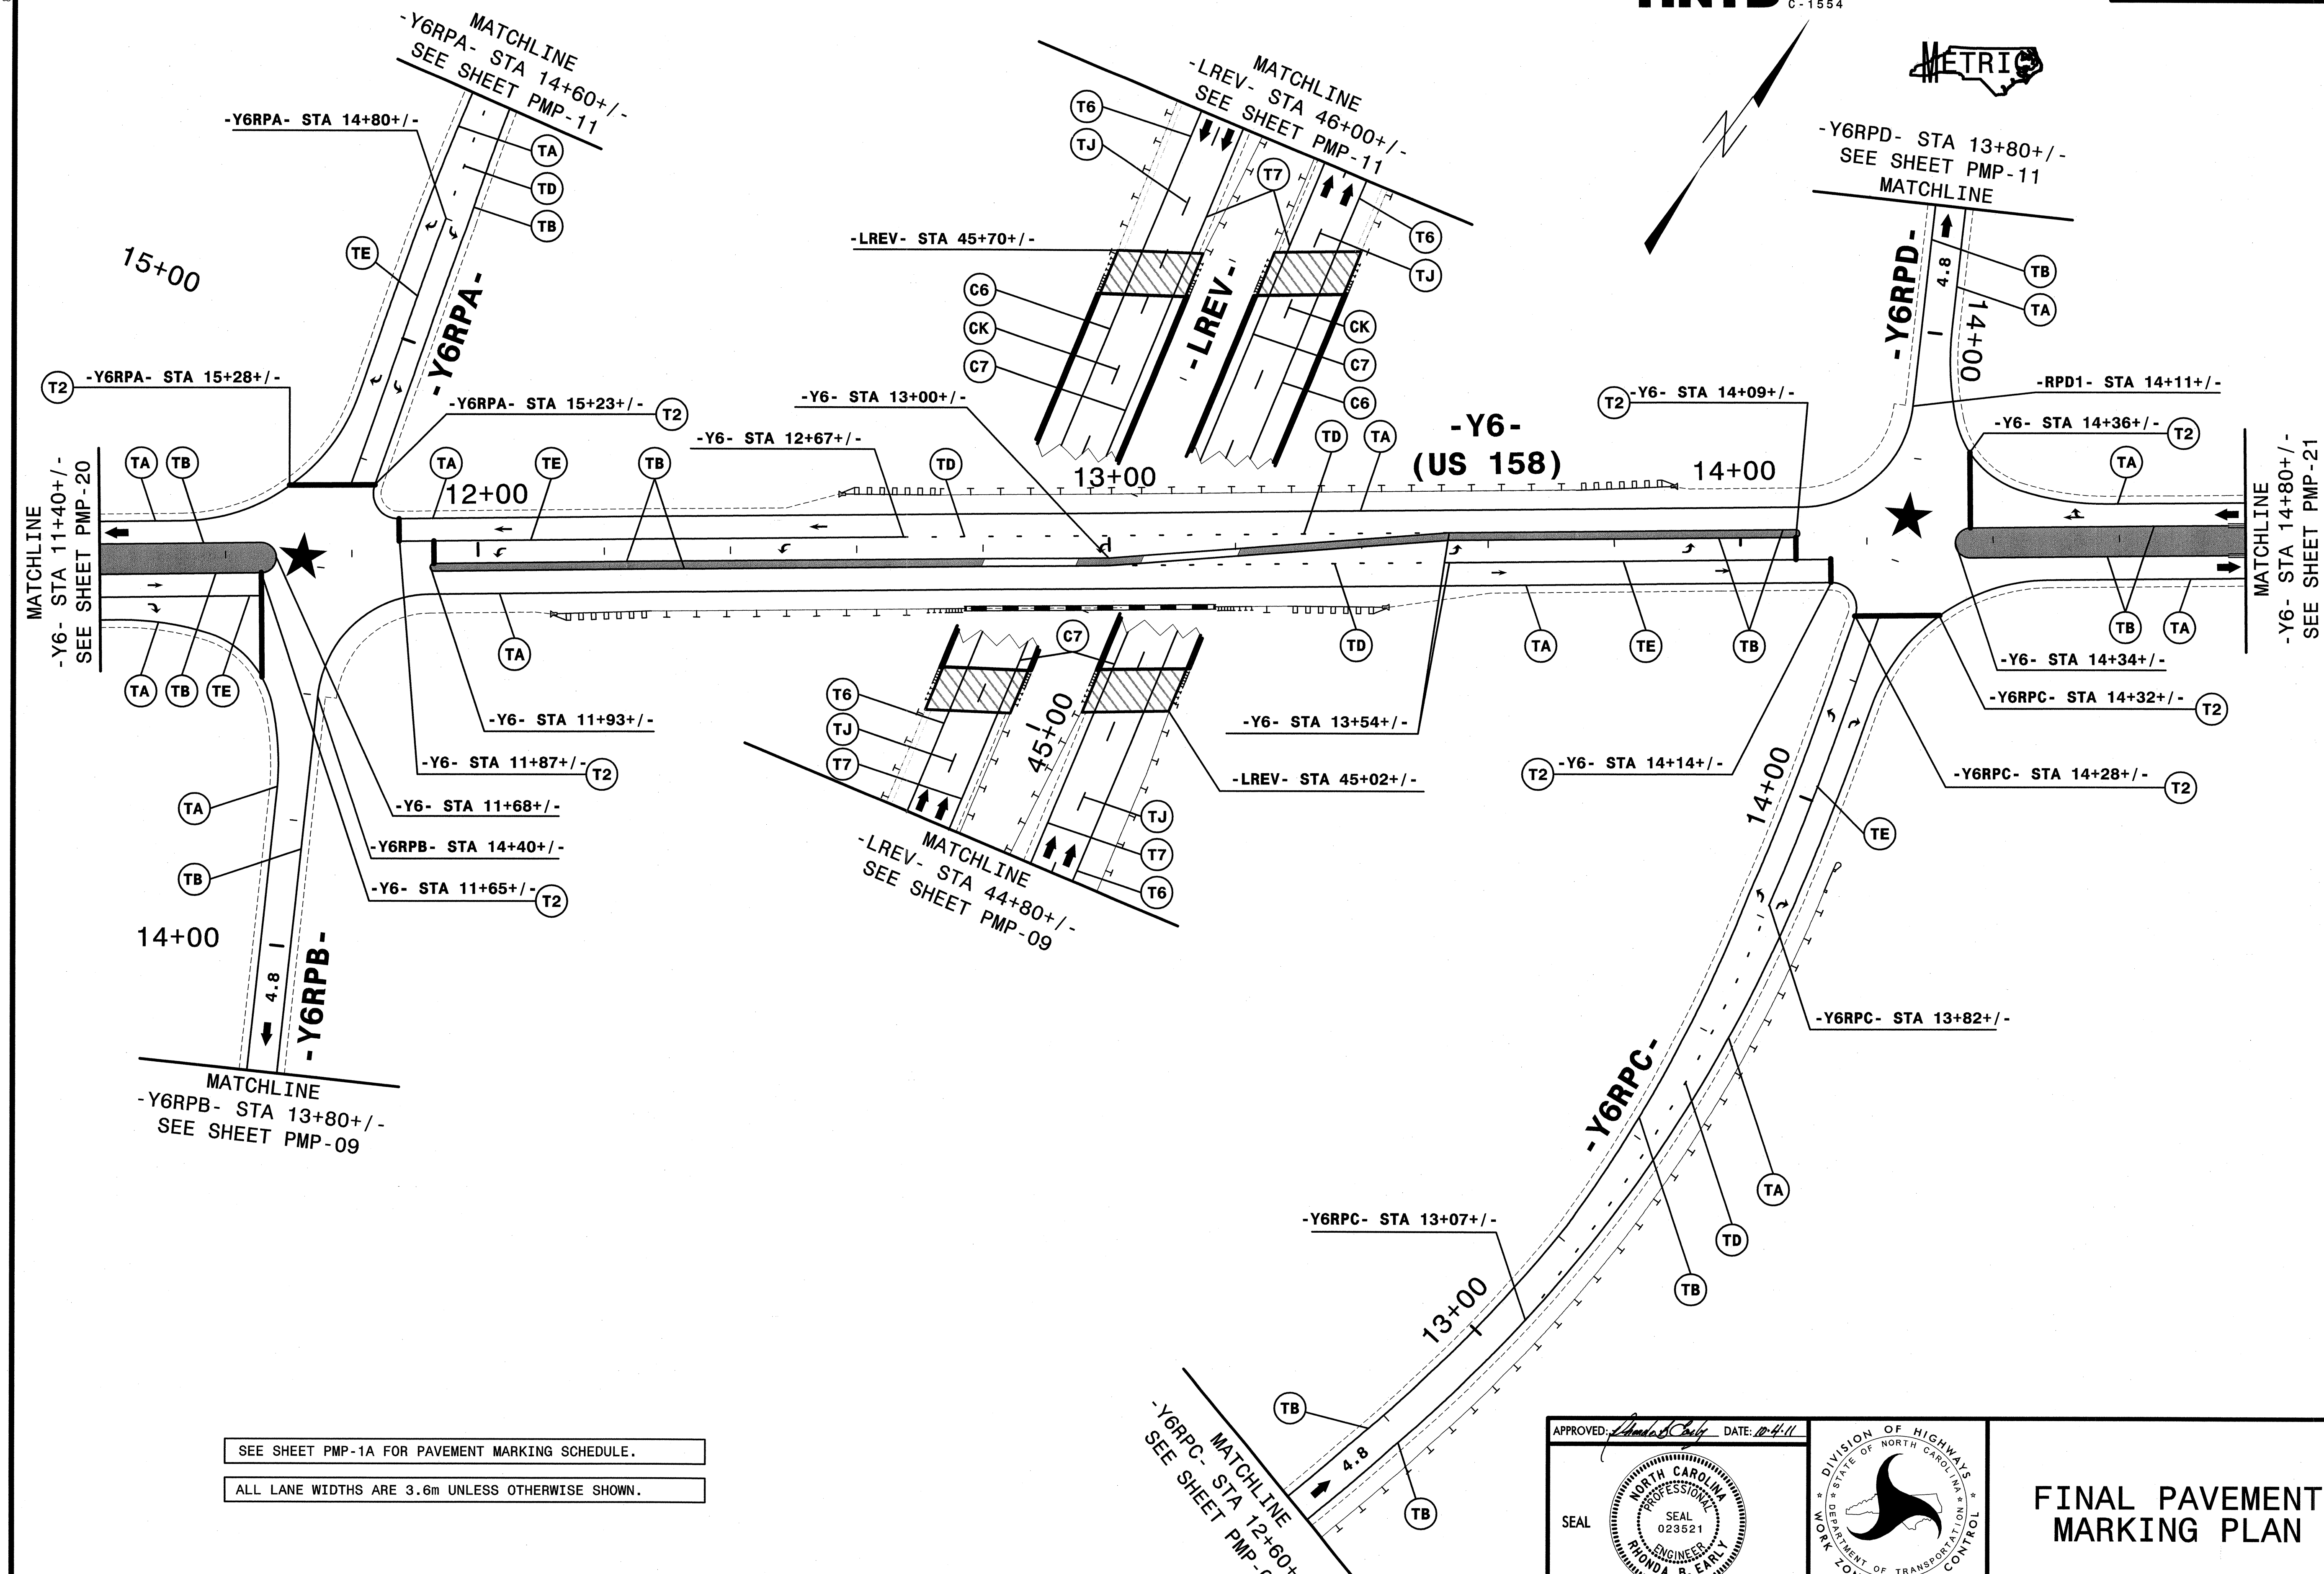

SEE SHEET PMP-1A FOR PAVEMENT MARKING SCHEDULE.
ALL LANE WIDTHS ARE 3.6m UNLESS OTHERWISE SHOWN.


APPROVED: *[Signature]* DATE: 10/4/11

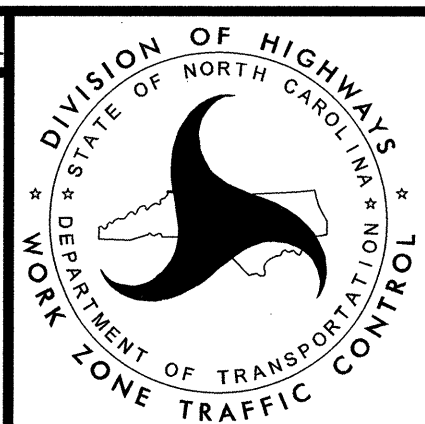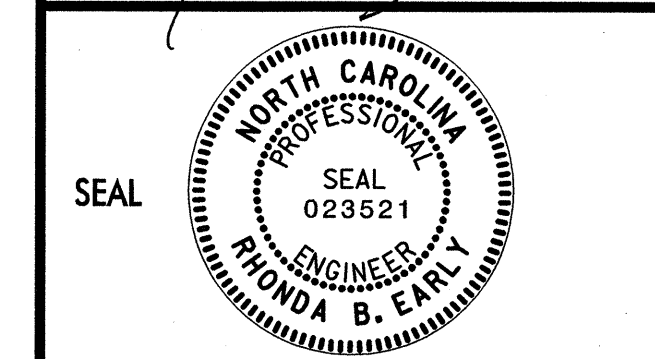

FINAL PAVEMENT MARKING PLAN

SYSTEMS
DESIGN
CONSULTANTS

8/17/99

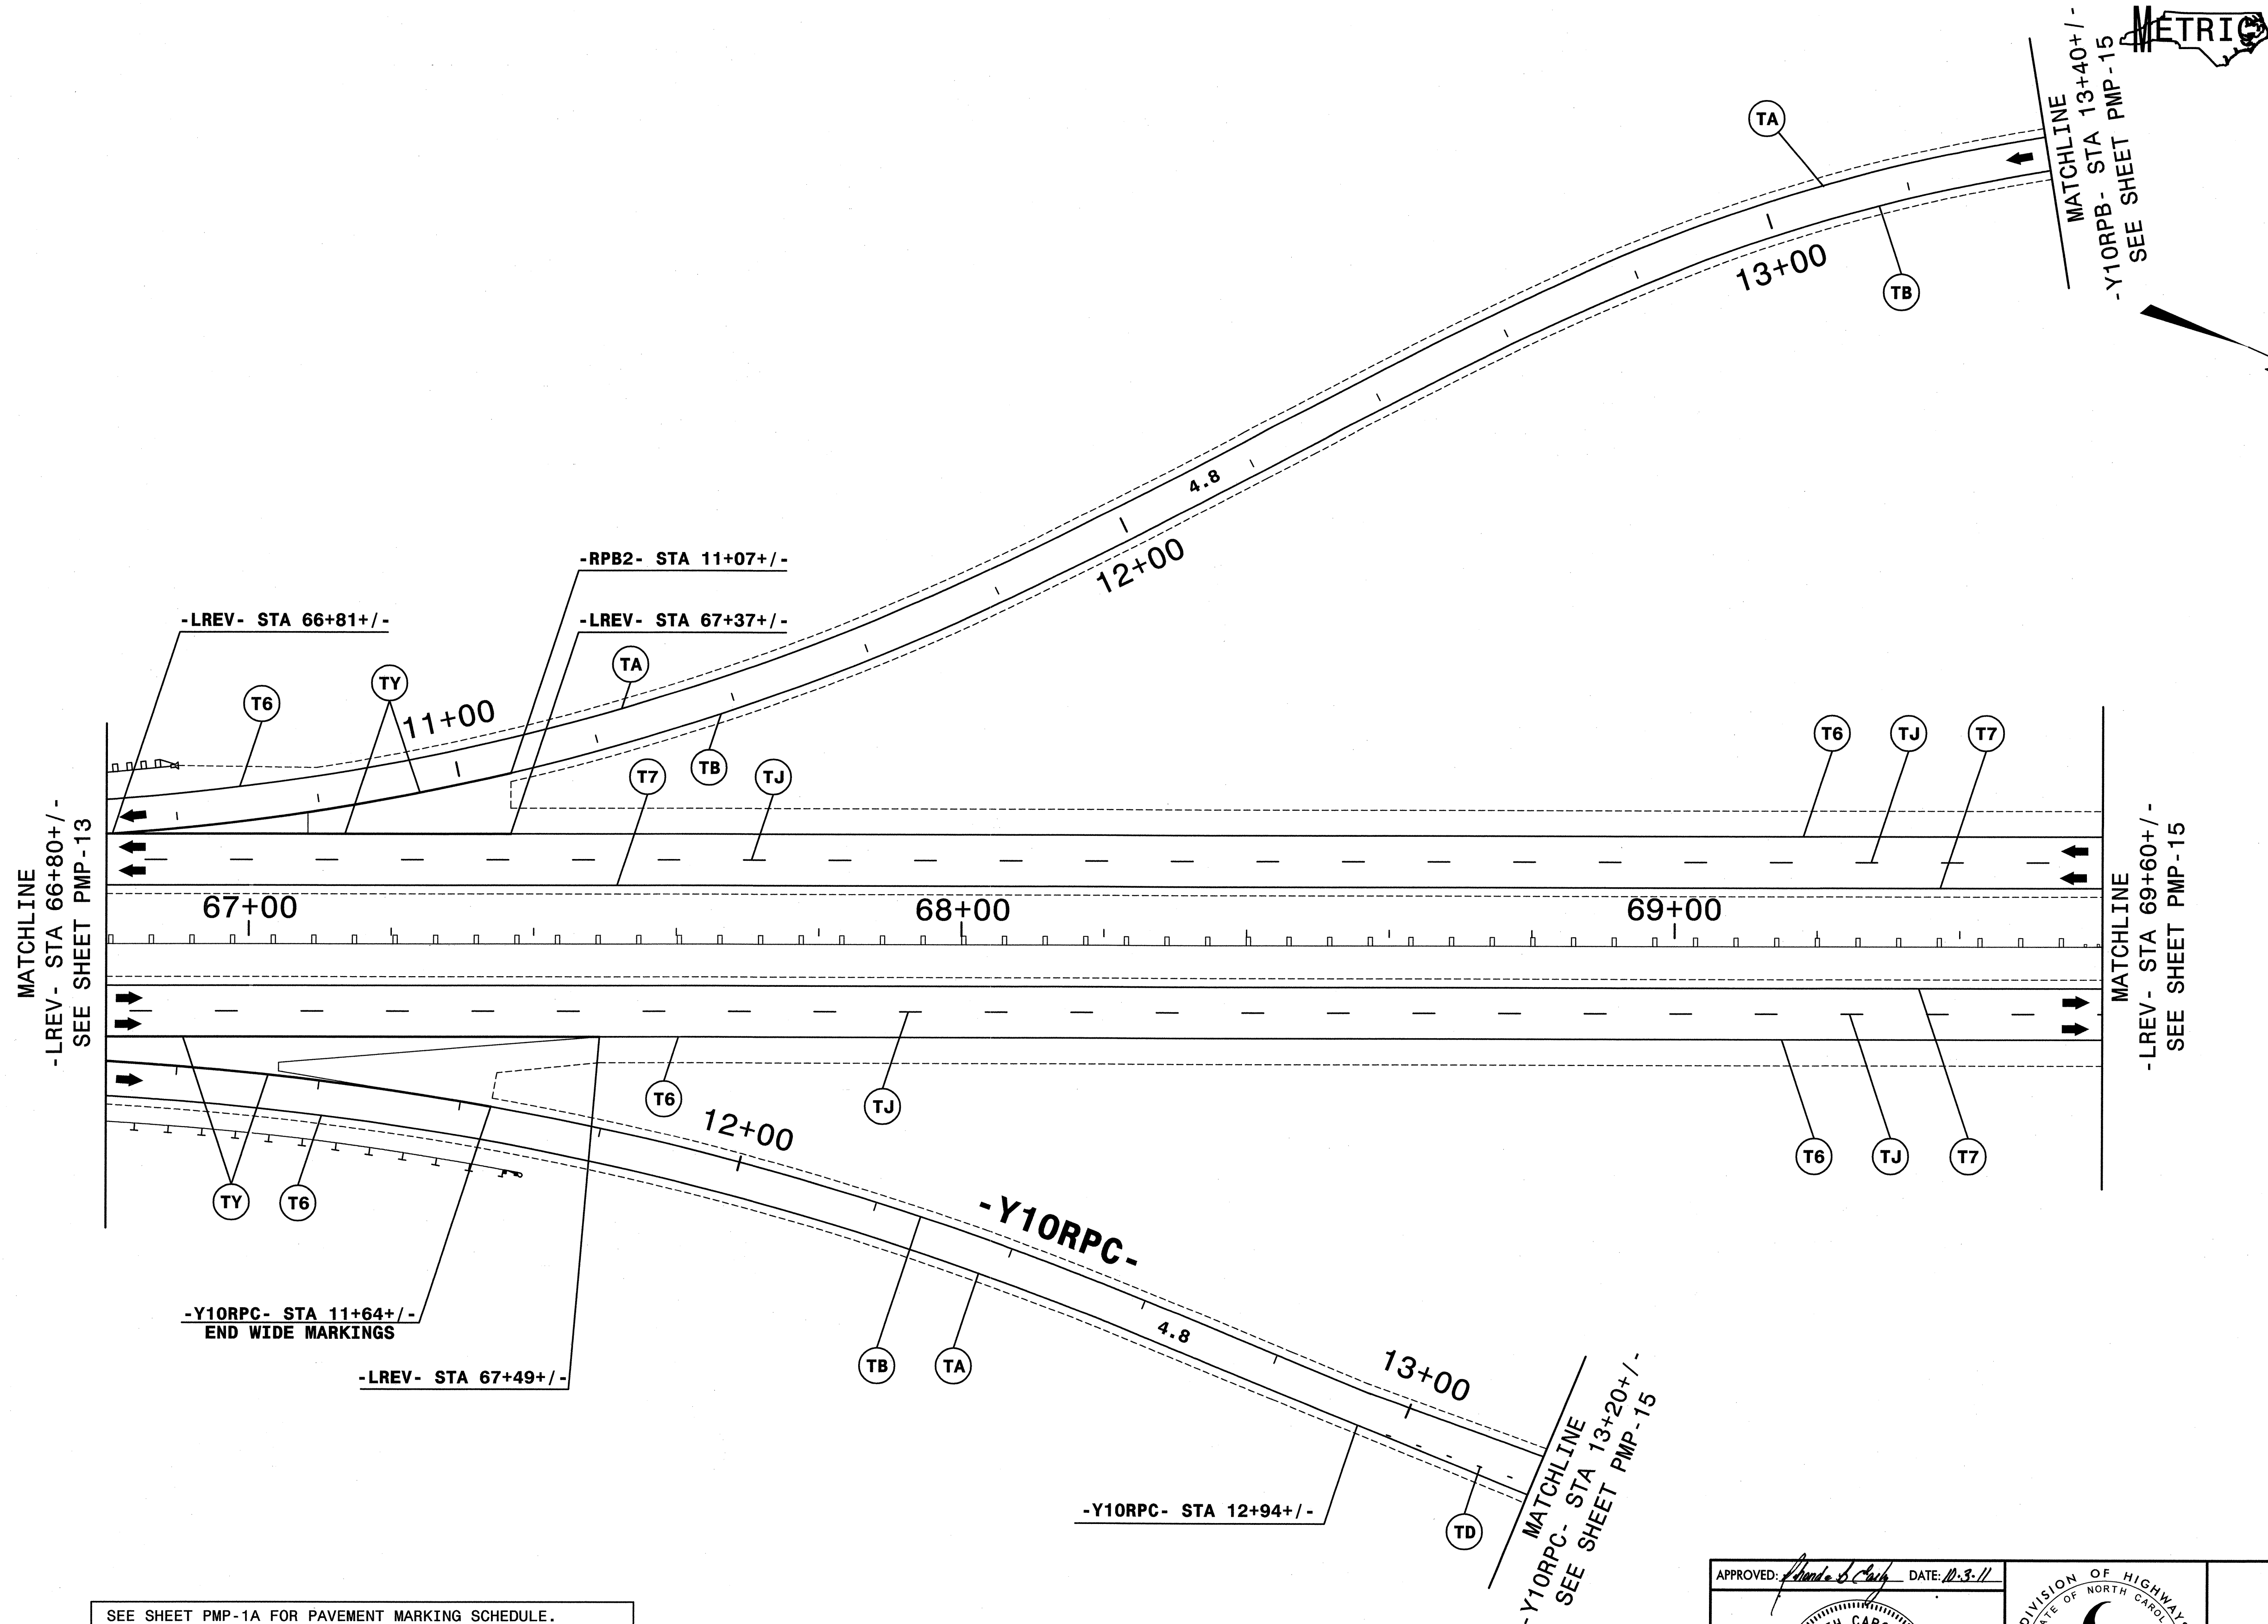


SEE SHEET PMP-1A FOR PAVEMENT MARKING SCHEDULE.

ALL LANE WIDTHS ARE 3.6m UNLESS OTHERWISE SHOWN.

APPROVED: *[Signature]* DATE: 10.3.11


SEAL
 NORTH CAROLINA
 PROFESSIONAL
 ENGINEER
 023521
 RYONDA B. EARLY

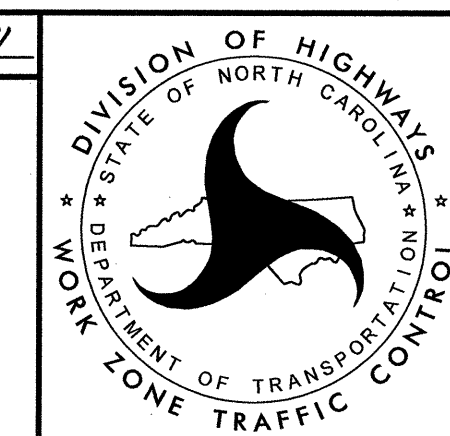

FINAL PAVEMENT MARKING PLAN

SYTIME/ELSON/USHERMAN/

8/17/99

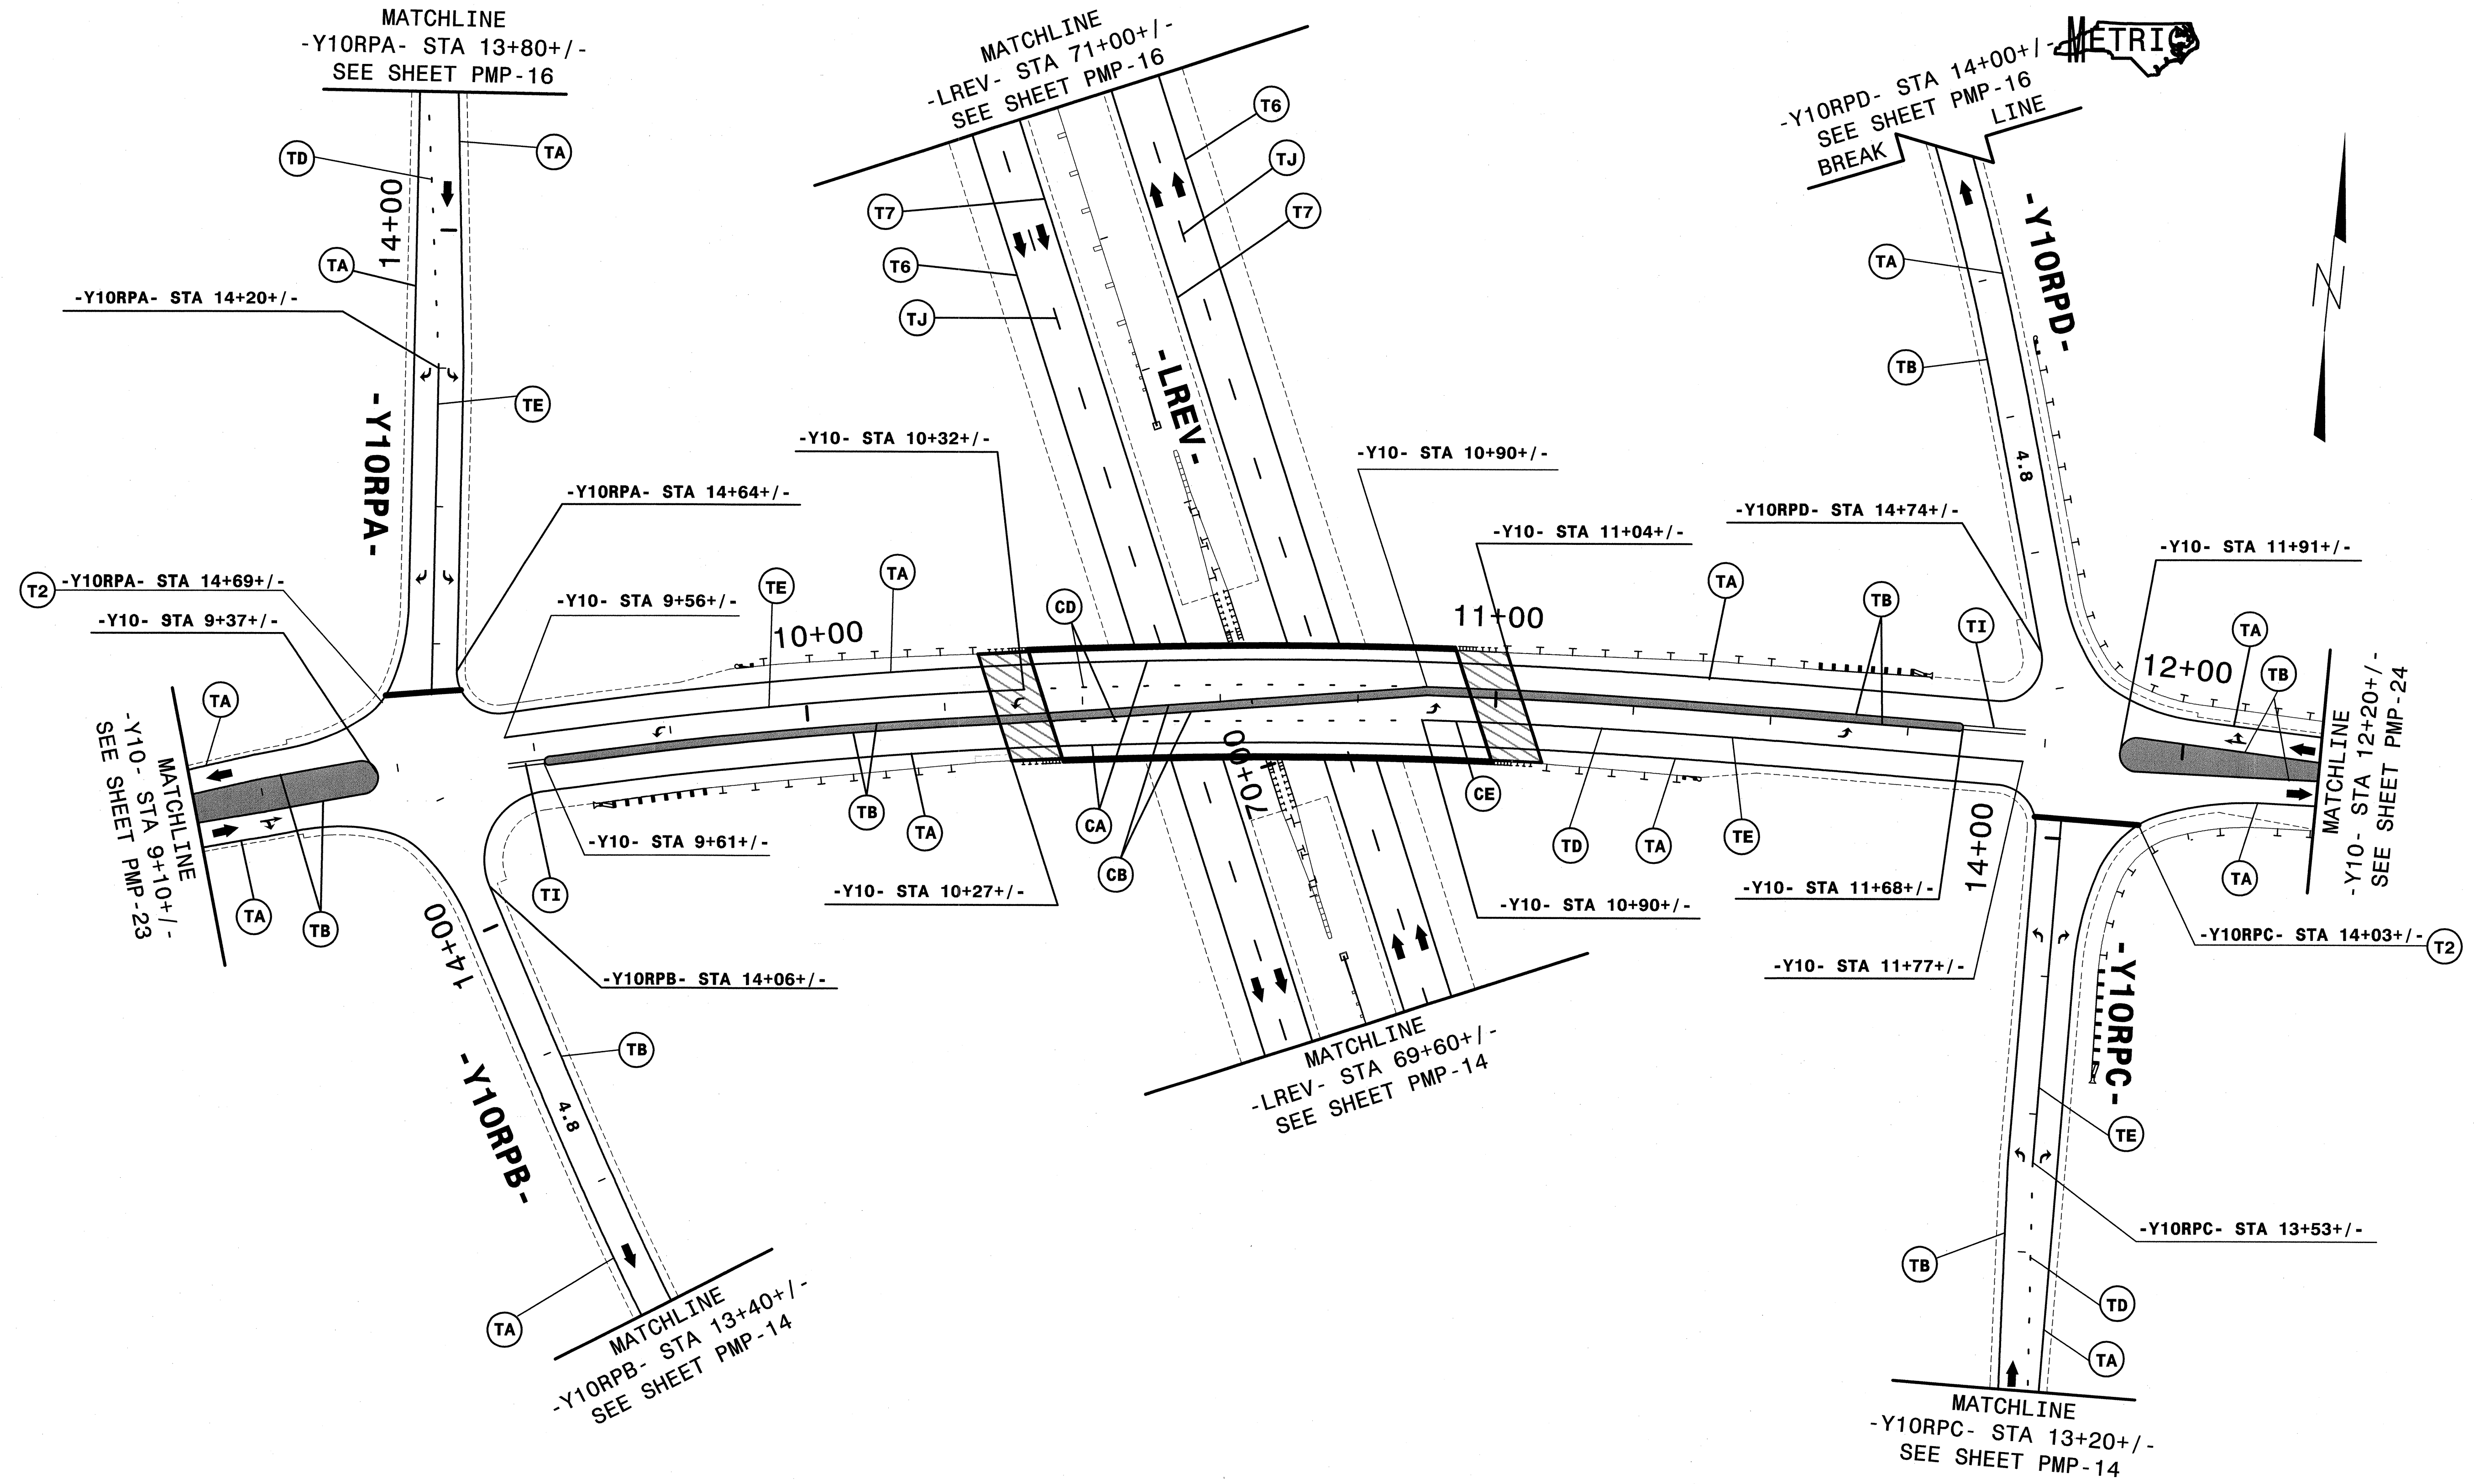


SEE SHEET PMP-1A FOR PAVEMENT MARKING SCHEDULE.

ALL LANE WIDTHS ARE 3.6m UNLESS OTHERWISE SHOWN.

APPROVED: *Shanda B. Early* DATE: 10/4/11



SEAL

NORTH CAROLINA PROFESSIONAL ENGINEER
RICHONDA B. EARLY
023521

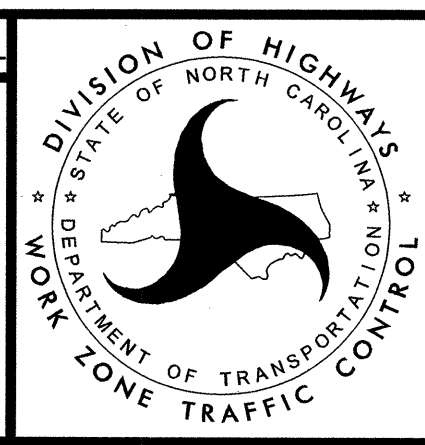

FINAL PAVEMENT MARKING PLAN

 SYSTEMS
 USER NAME

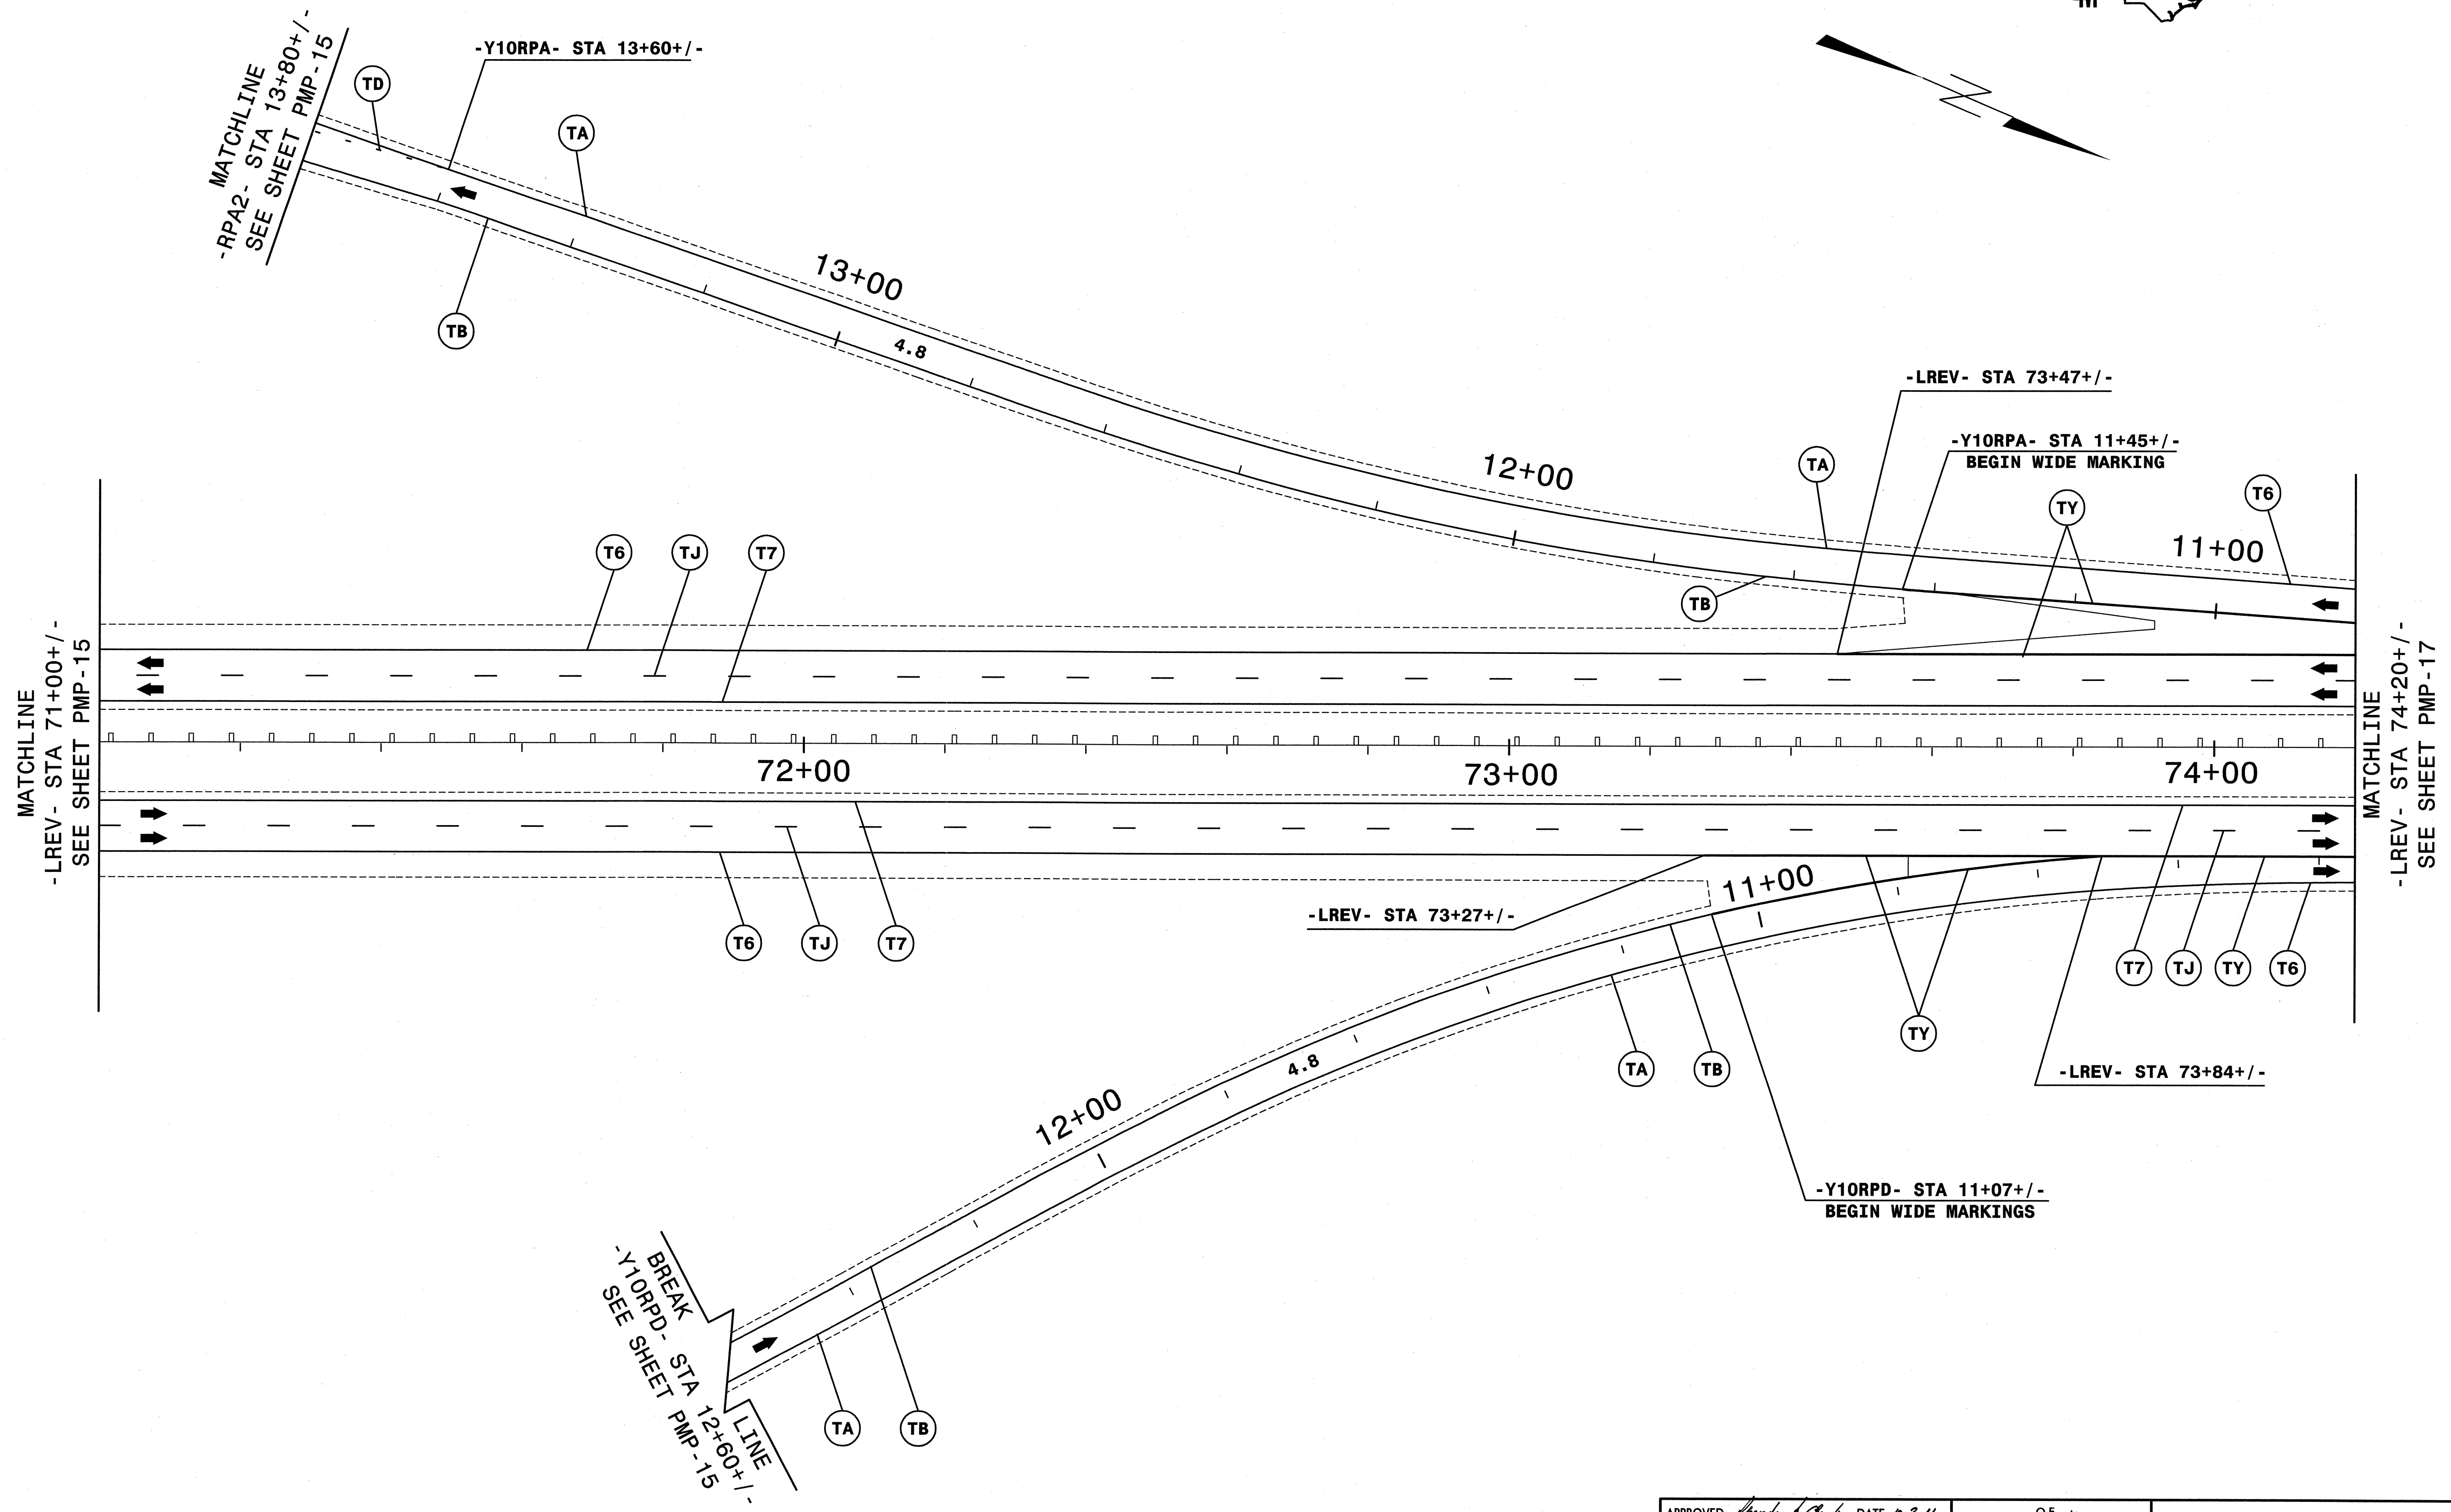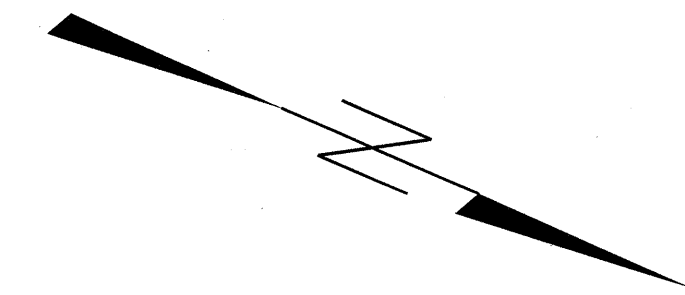


SEE SHEET PMP-1A FOR PAVEMENT MARKING SCHEDULE.

ALL LANE WIDTHS ARE 3.6m UNLESS OTHERWISE SHOWN.

APPROVED: *Phonda B. Early* DATE: 10-3-11

SEAL

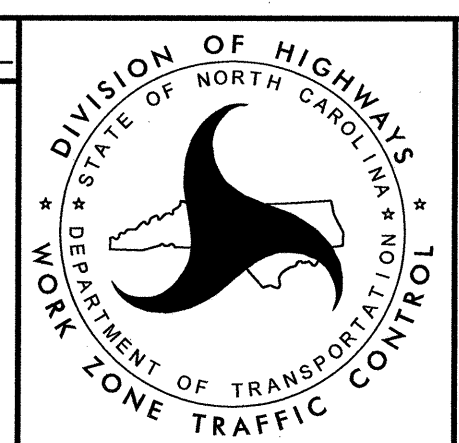

FINAL PAVEMENT MARKING PLAN



SYSTEMS DESIGN CONSULTANTS, INC.

8/17/99

HNTB

HNTB NORTH CAROLINA, P.C.
343 E. Six Forks Road, Suite 200
Raleigh, North Carolina 27609
C-1554

PROJ. REFERENCE NO.	SHEET NO.
R-2413C	PMP-17

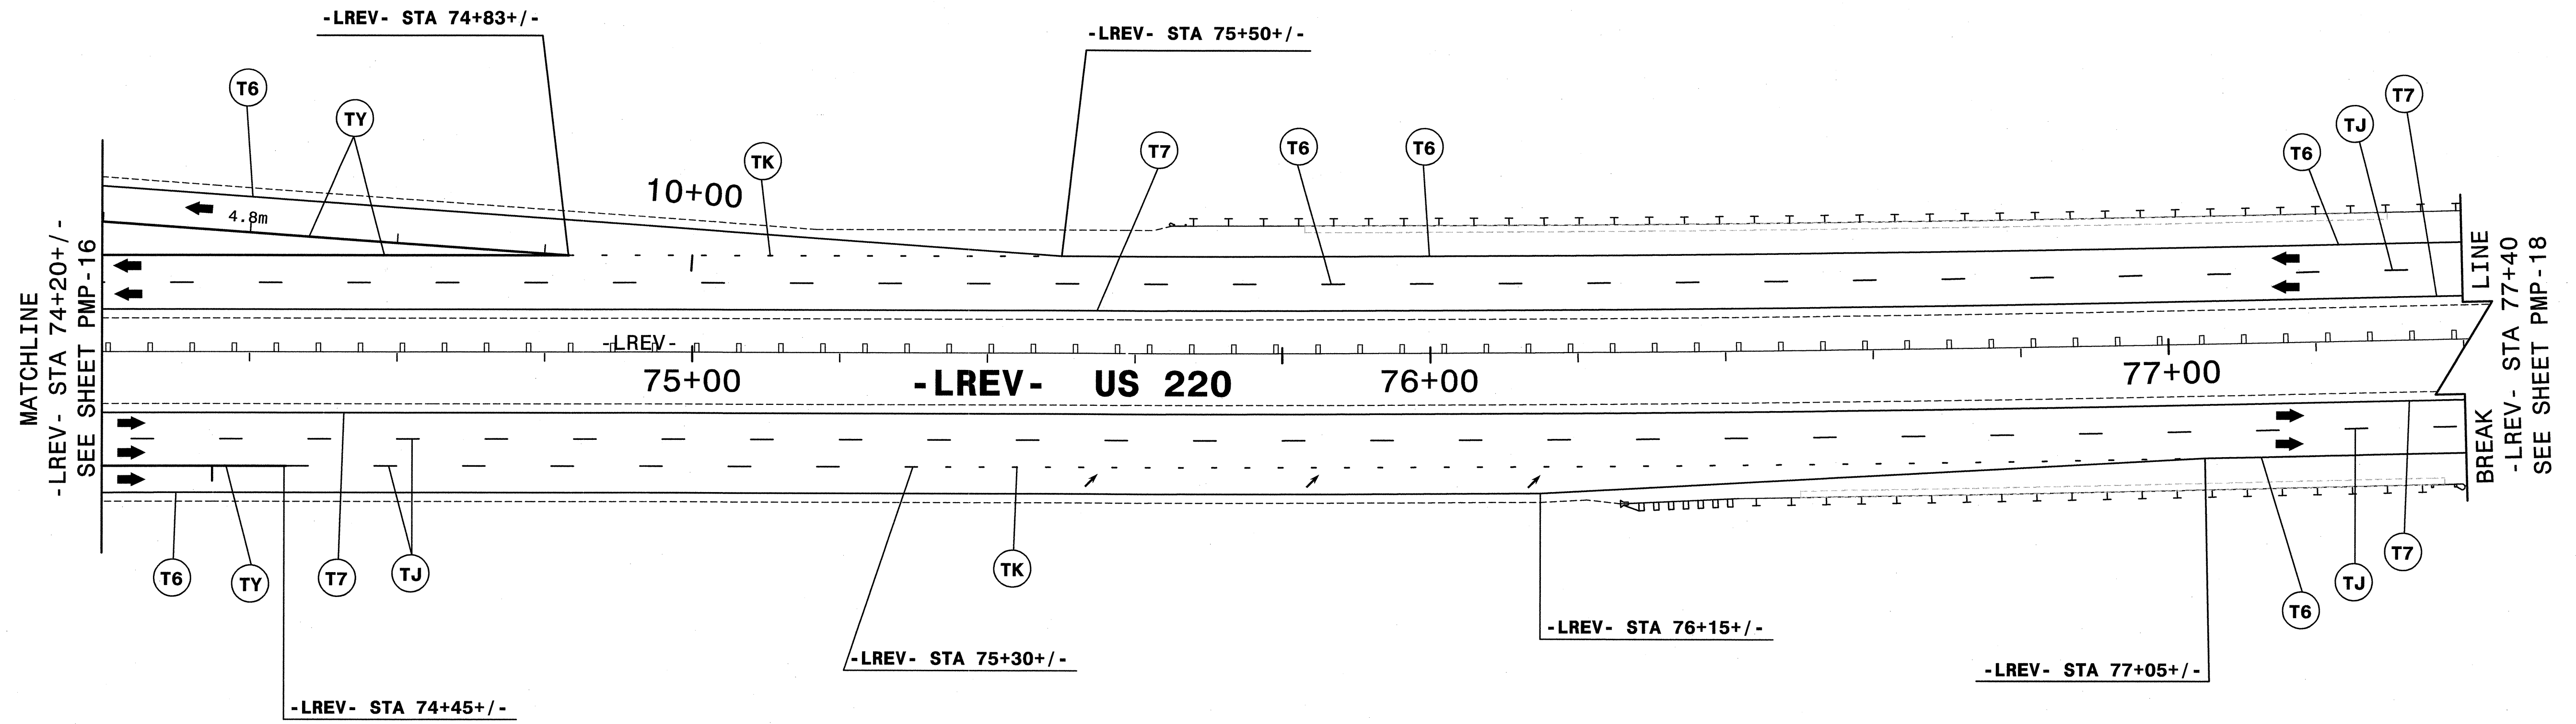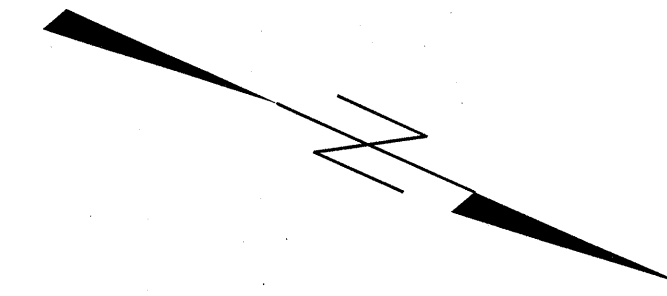

SEE SHEET PMP-1A FOR PAVEMENT MARKING SCHEDULE.

ALL LANE WIDTHS ARE 3.6m UNLESS OTHERWISE SHOWN.


APPROVED: *[Signature]* DATE: 10-3-11

SEAL

FINAL PAVEMENT MARKING PLAN


SYNCHRO

8/17/99

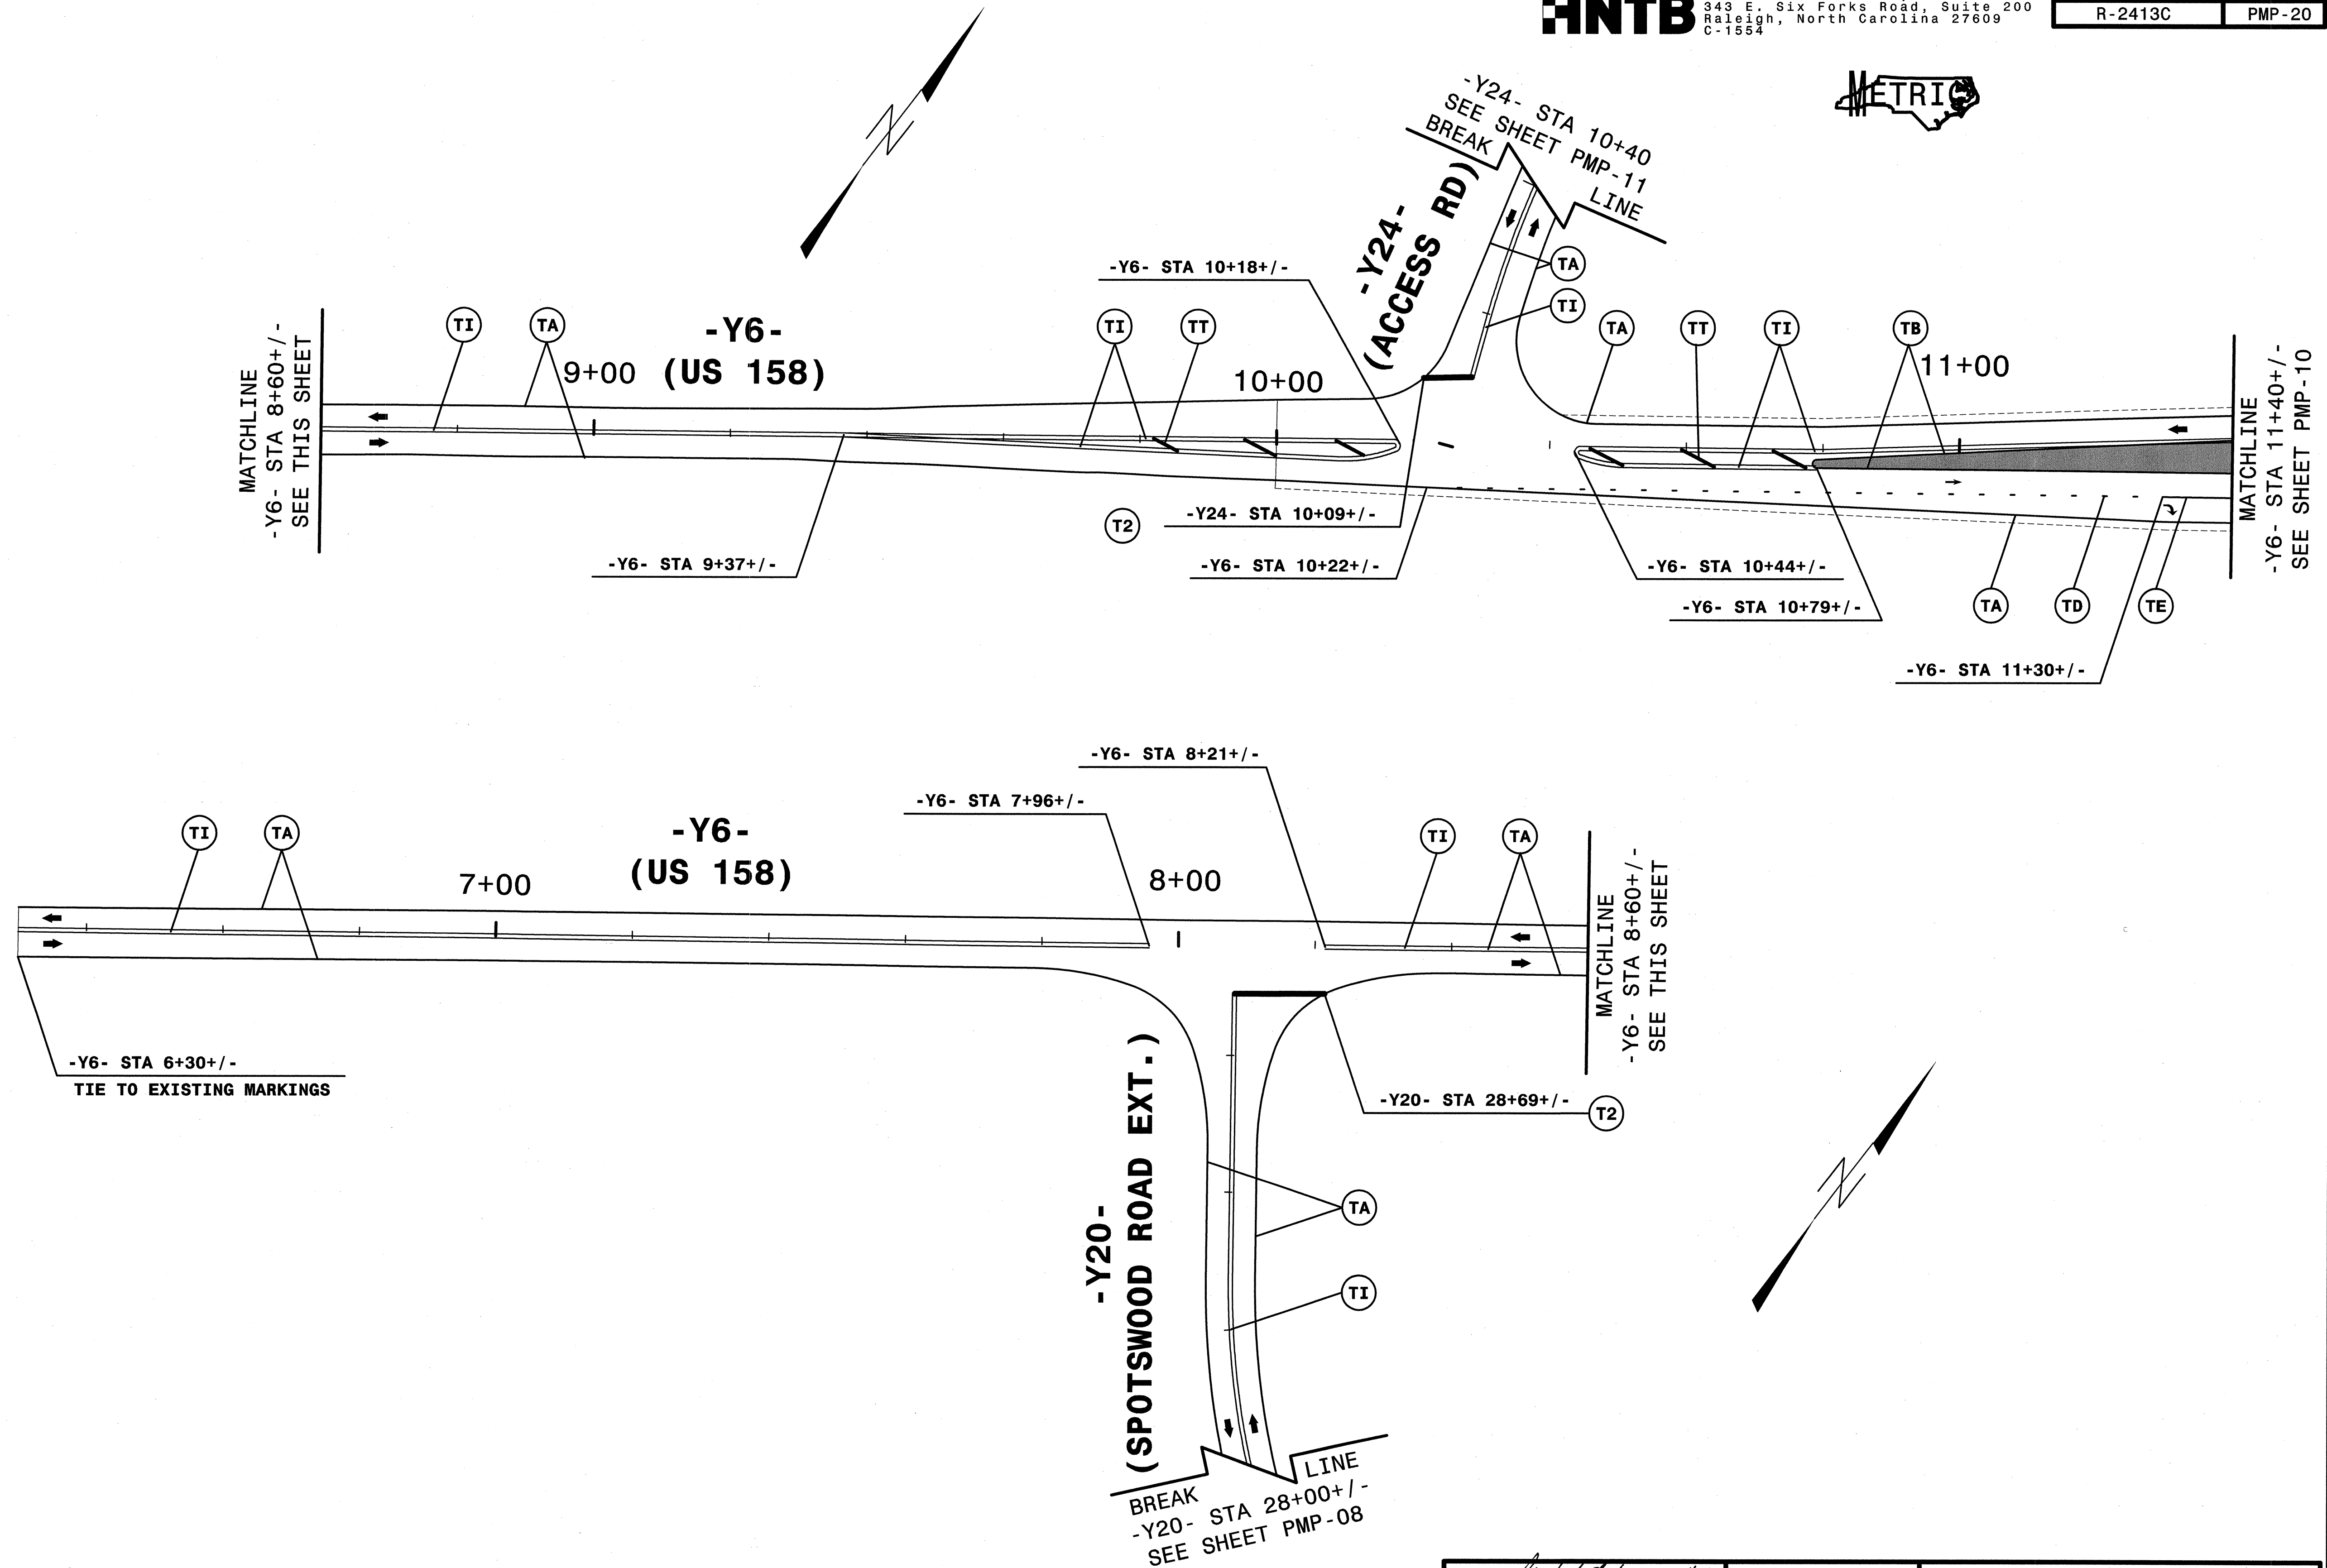

SEE SHEET PMP-1A FOR PAVEMENT MARKING SCHEDULE.
 ALL LANE WIDTHS ARE 3.6m UNLESS OTHERWISE SHOWN.

APPROVED: *Rhonda B. Early* DATE: 10-4-11

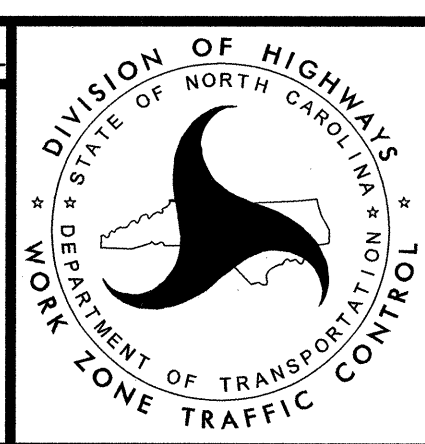

FINAL PAVEMENT MARKING PLAN


 SYSTEMS

8/17/99



HNTB NORTH CAROLINA, P.C.
343 E. Six Forks Road, Suite 200
Raleigh, North Carolina 27609
C-1554

PROJ. REFERENCE NO.	SHEET NO.
R-2413C	PMP-22


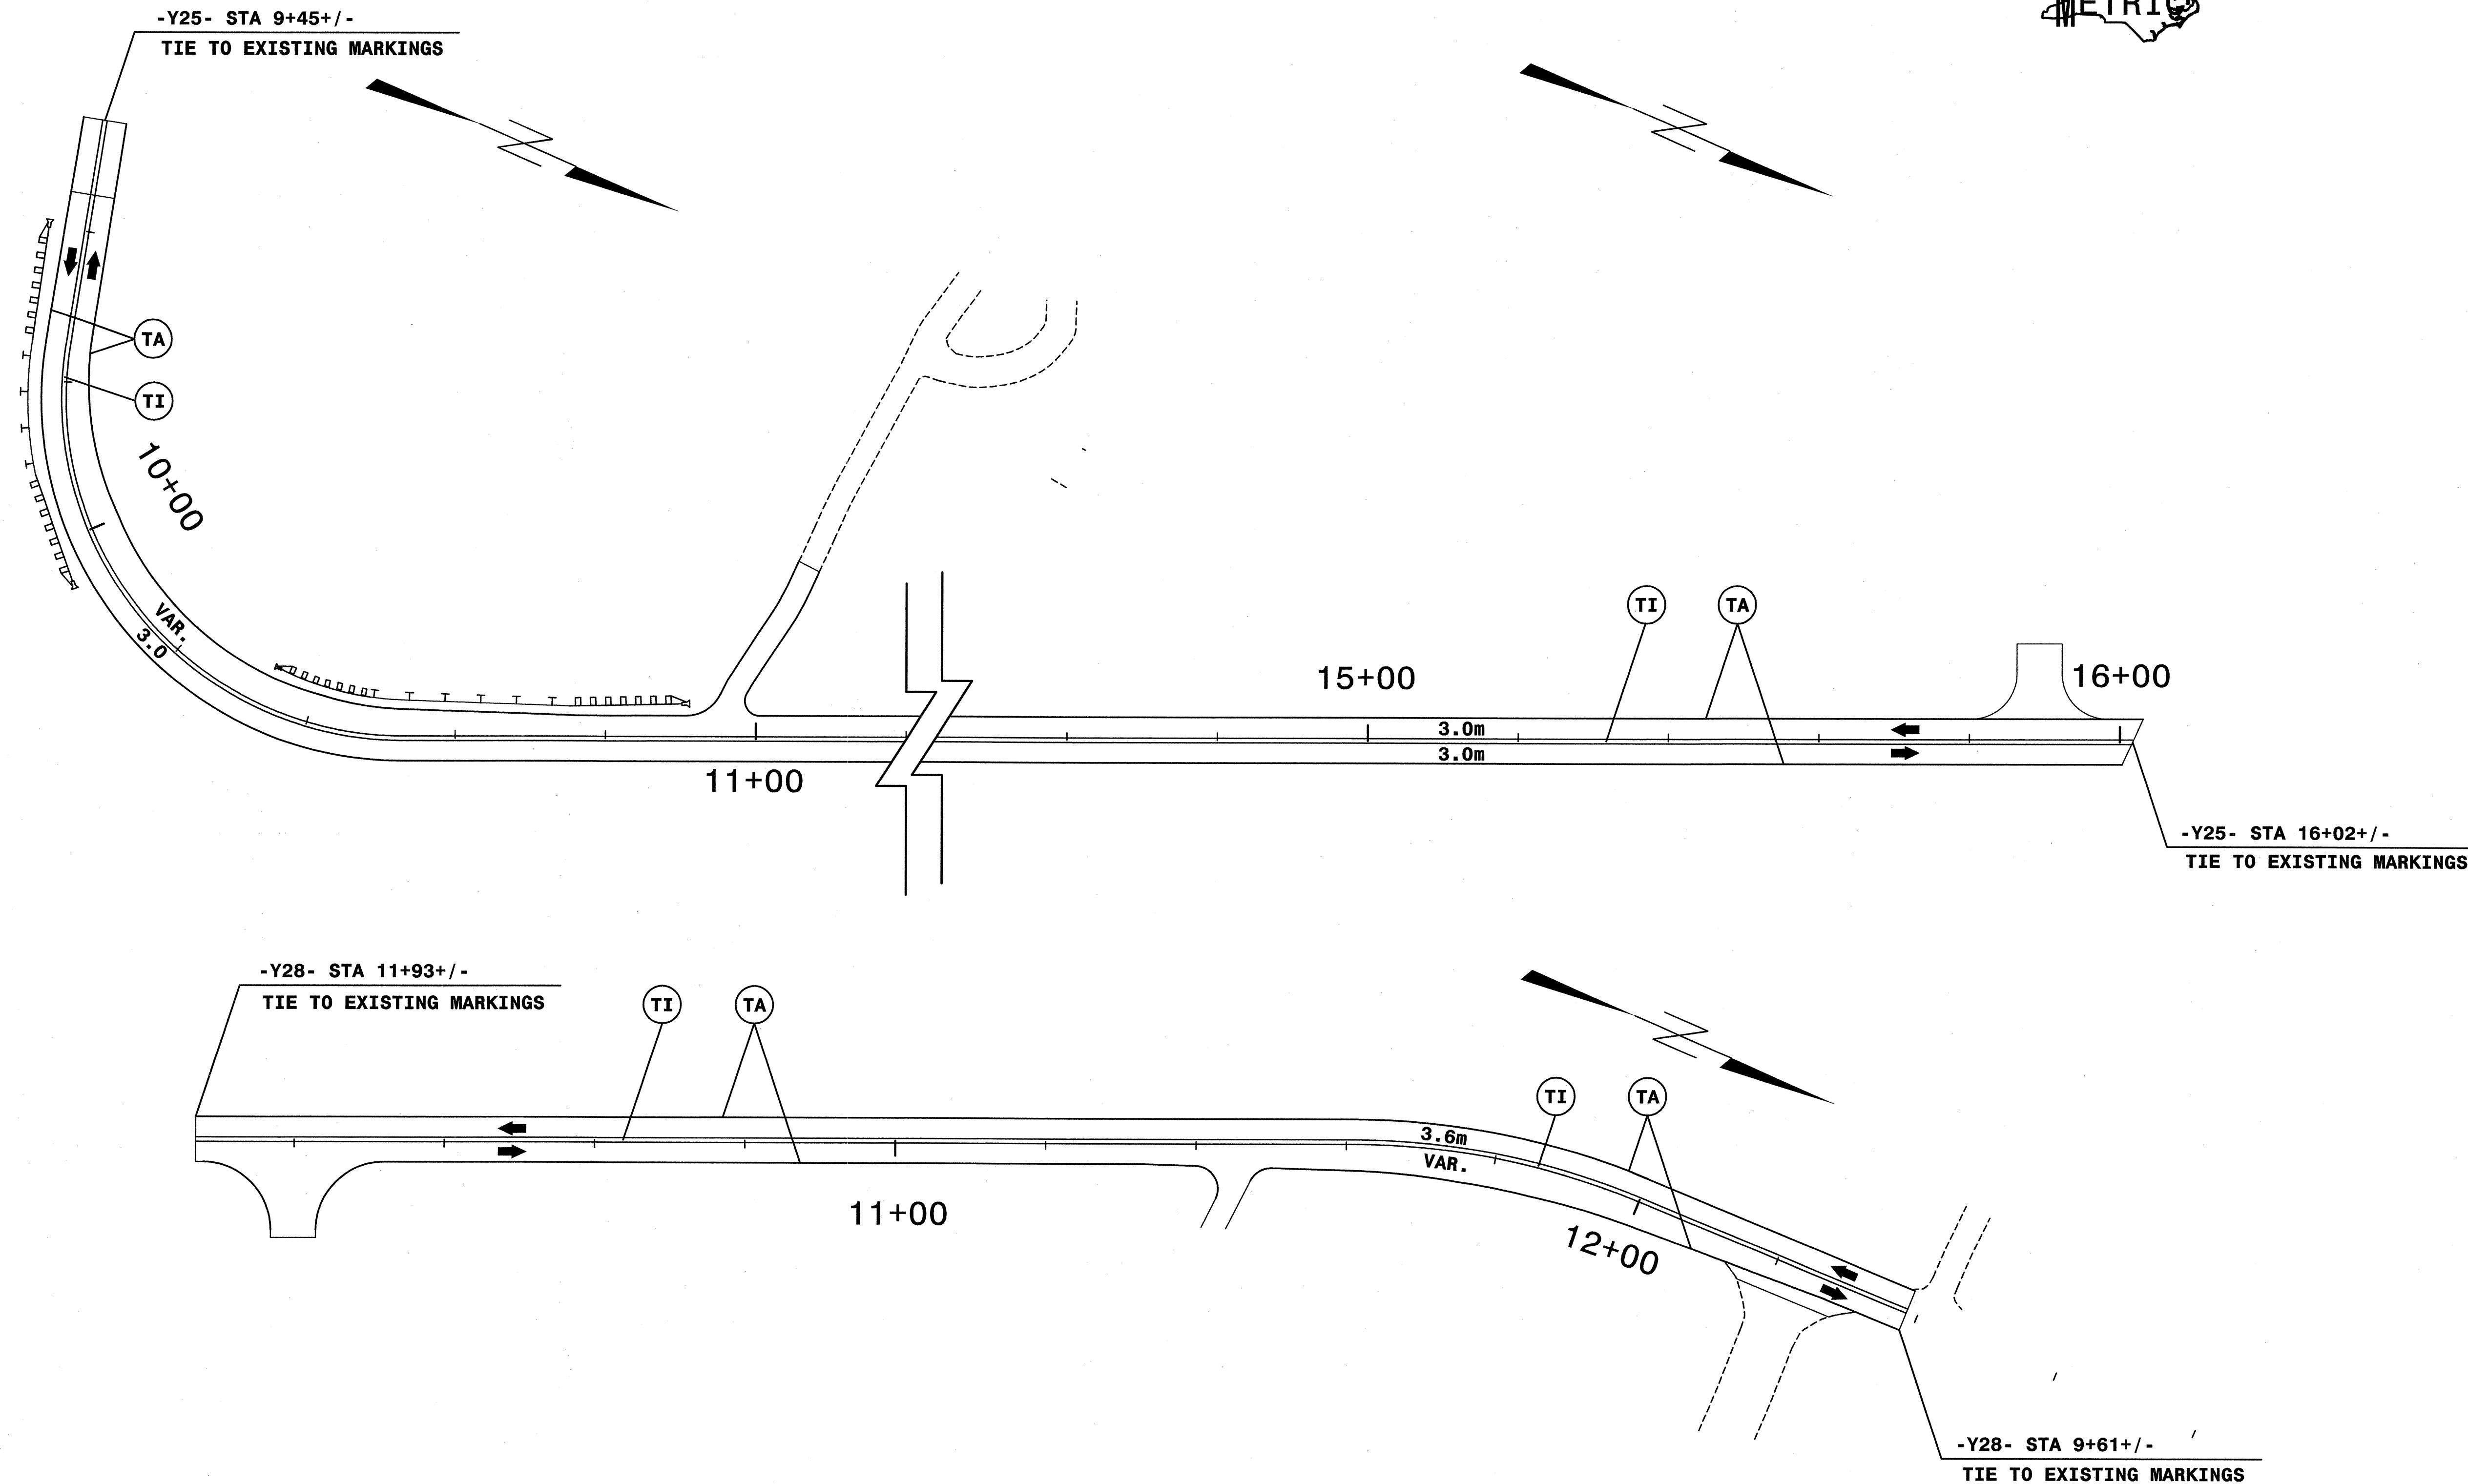


8/17/99

SEE SHEET PMP-1A FOR PAVEMENT MARKING SCHEDULE.


ALL LANE WIDTHS ARE 3.6m UNLESS OTHERWISE SHOWN.

APPROVED: *Phonda B. Early* DATE: 11.3.11

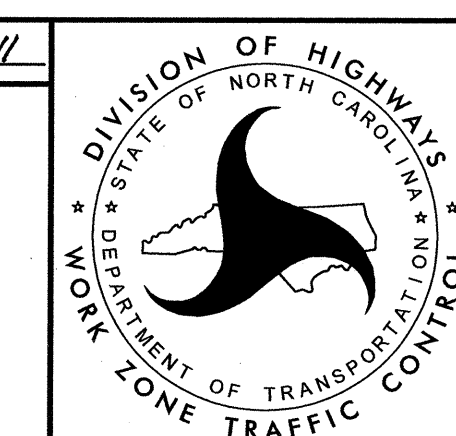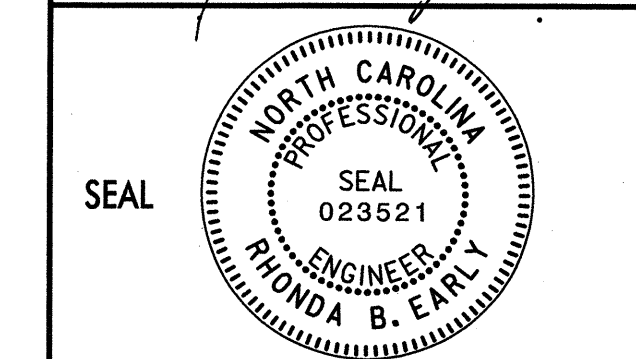

FINAL PAVEMENT MARKING PLAN

8/17/99

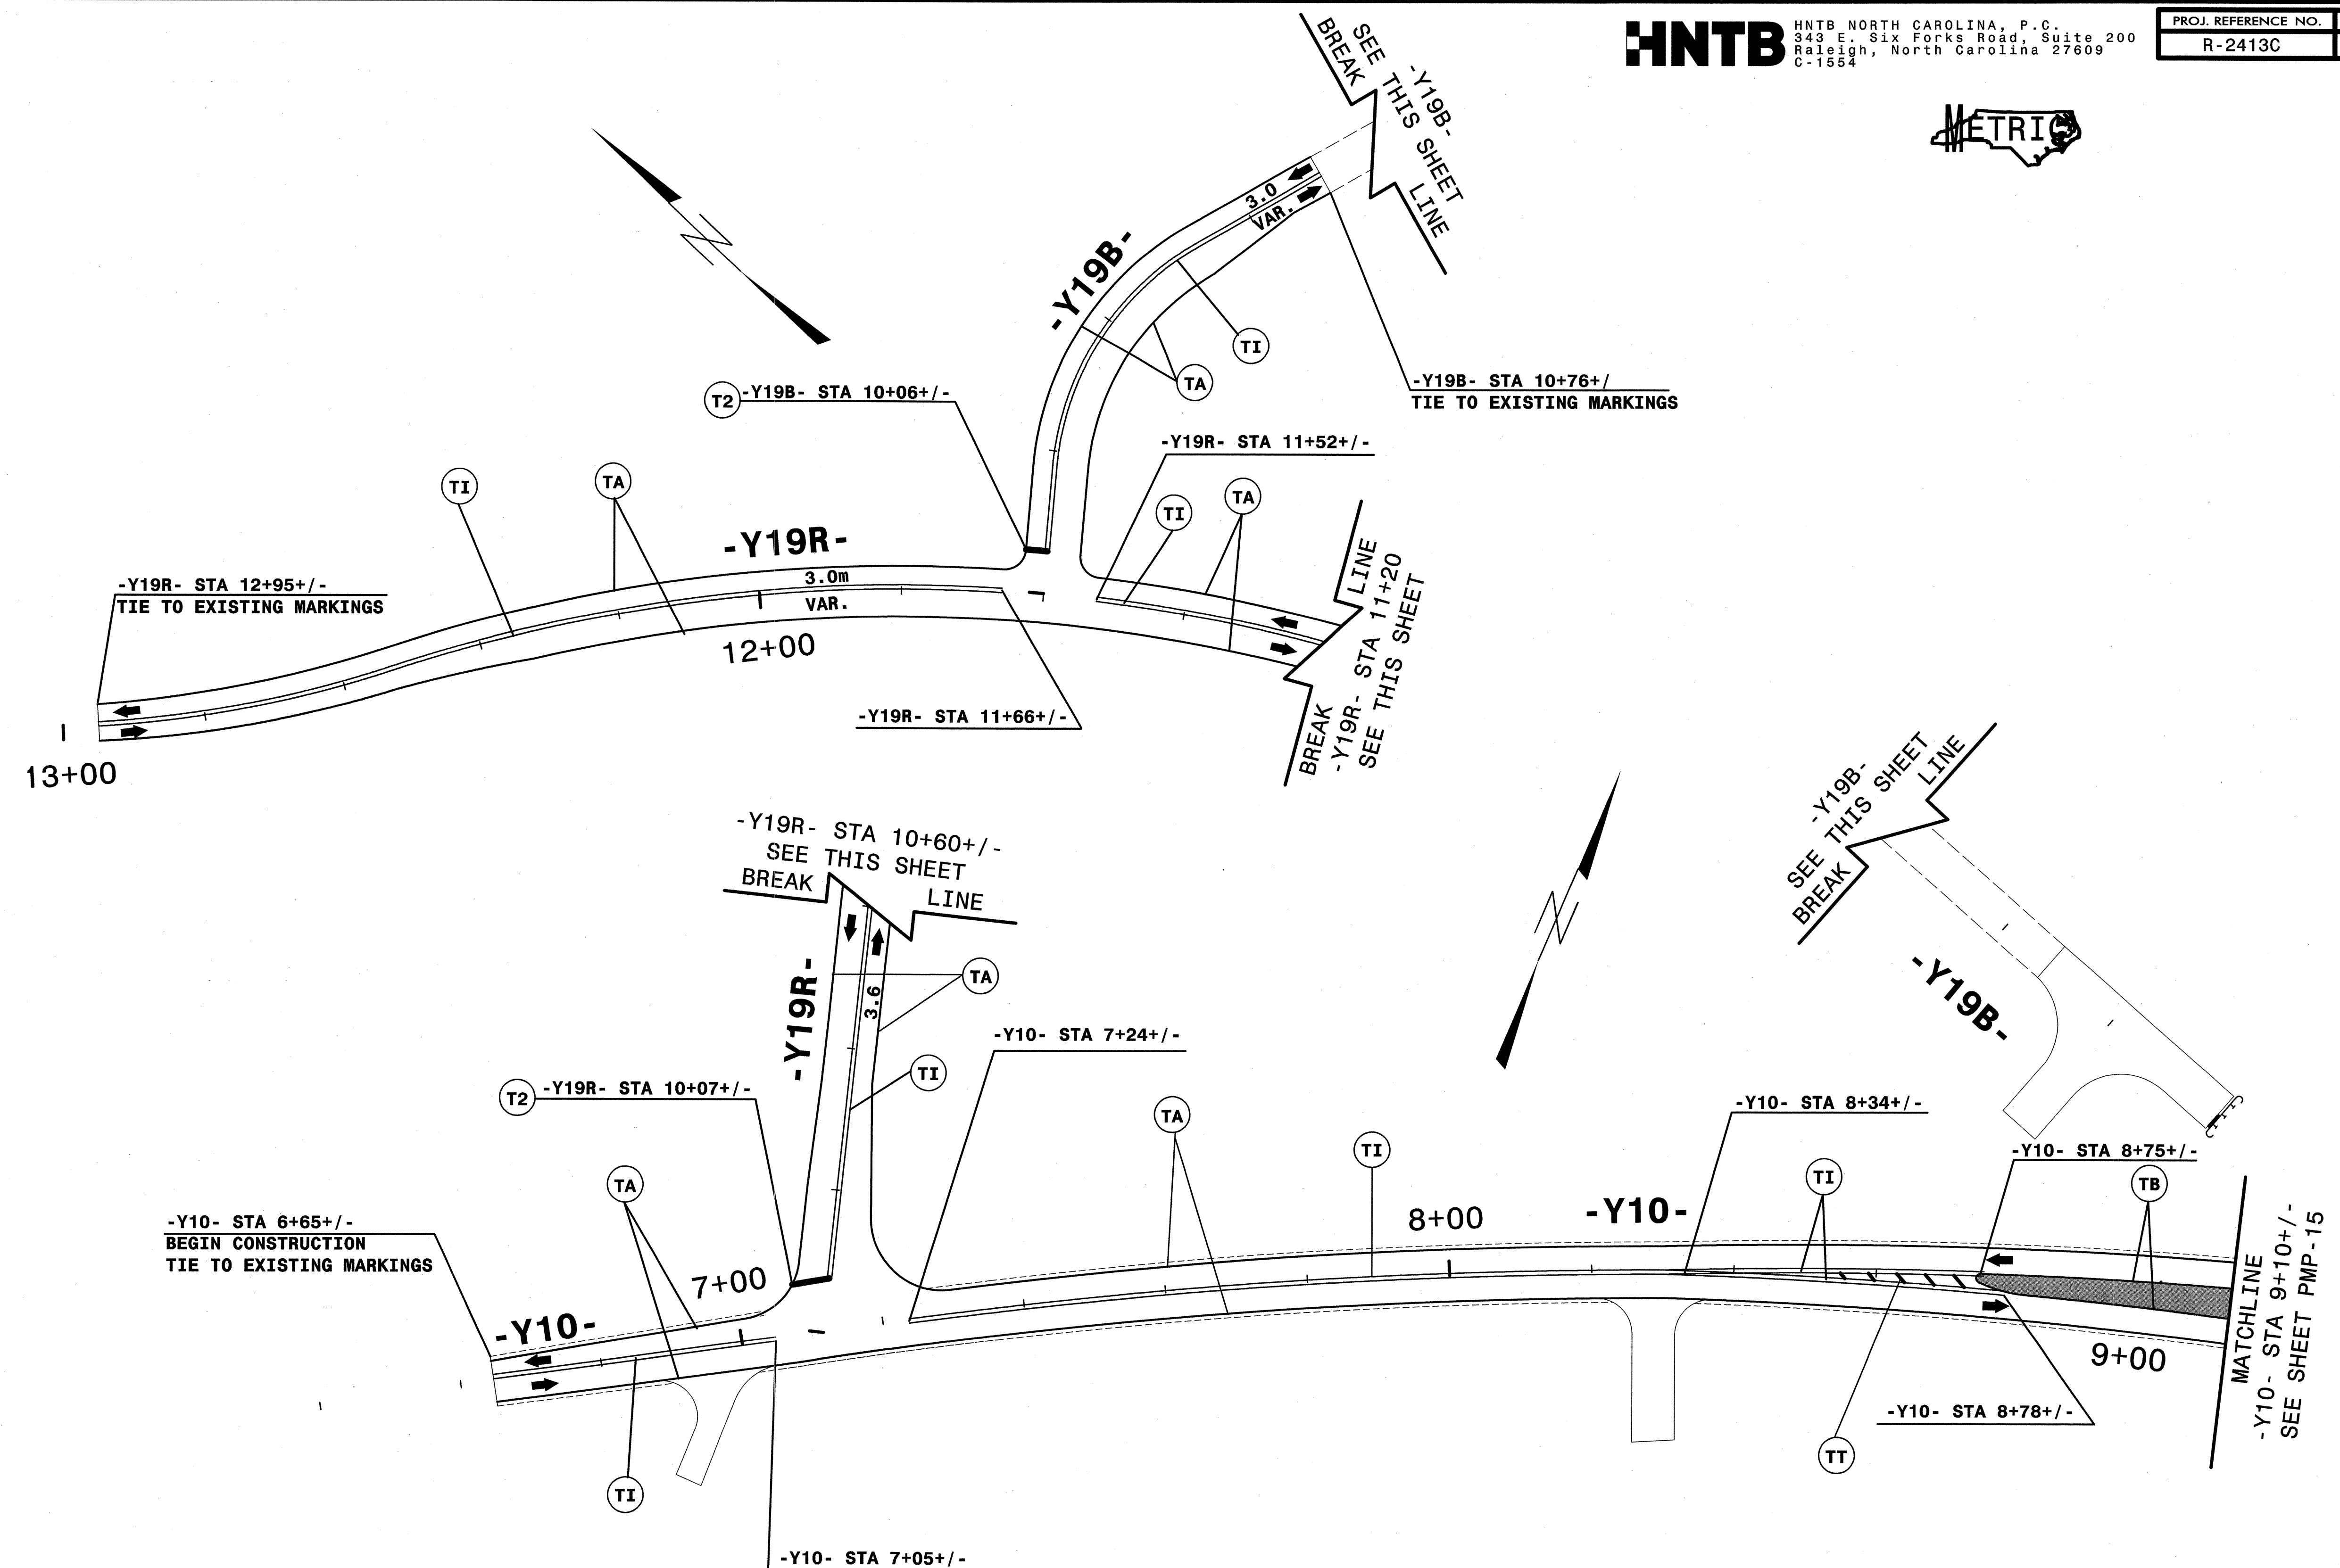

SEE SHEET PMP-1A FOR PAVEMENT MARKING SCHEDULE.
 ALL LANE WIDTHS ARE 3.6m UNLESS OTHERWISE SHOWN.

APPROVED: *Shonda S. Cook* DATE: 10-4-11

SEAL

FINAL PAVEMENT MARKING PLAN

DATE PLOTTED: 10/10/11 10:00 AM
 PLOTTER: HP DesignJet T1100e
 FILE: C:\Users\jcook\OneDrive\Documents\2413C\2413C_PMP-23.dwg
 PLOT SCALE: 1:1
 PLOT SIZE: 36x48
 PLOT ORIENTATION: Landscape
 PLOT DEVICE: HP DesignJet T1100e
 PLOTTER DRIVER: HP DesignJet T1100e
 PLOTTER MODEL: HP DesignJet T1100e
 PLOTTER SERIAL: 1234567890
 PLOTTER FIRMWARE: 1.00
 PLOTTER LANGUAGE: English
 PLOTTER STATUS: OK
 PLOTTER ERROR: None
 PLOTTER MESSAGE: Plotting completed successfully.

