


NC 11 LENOIR COUNTY VICINITY MAP

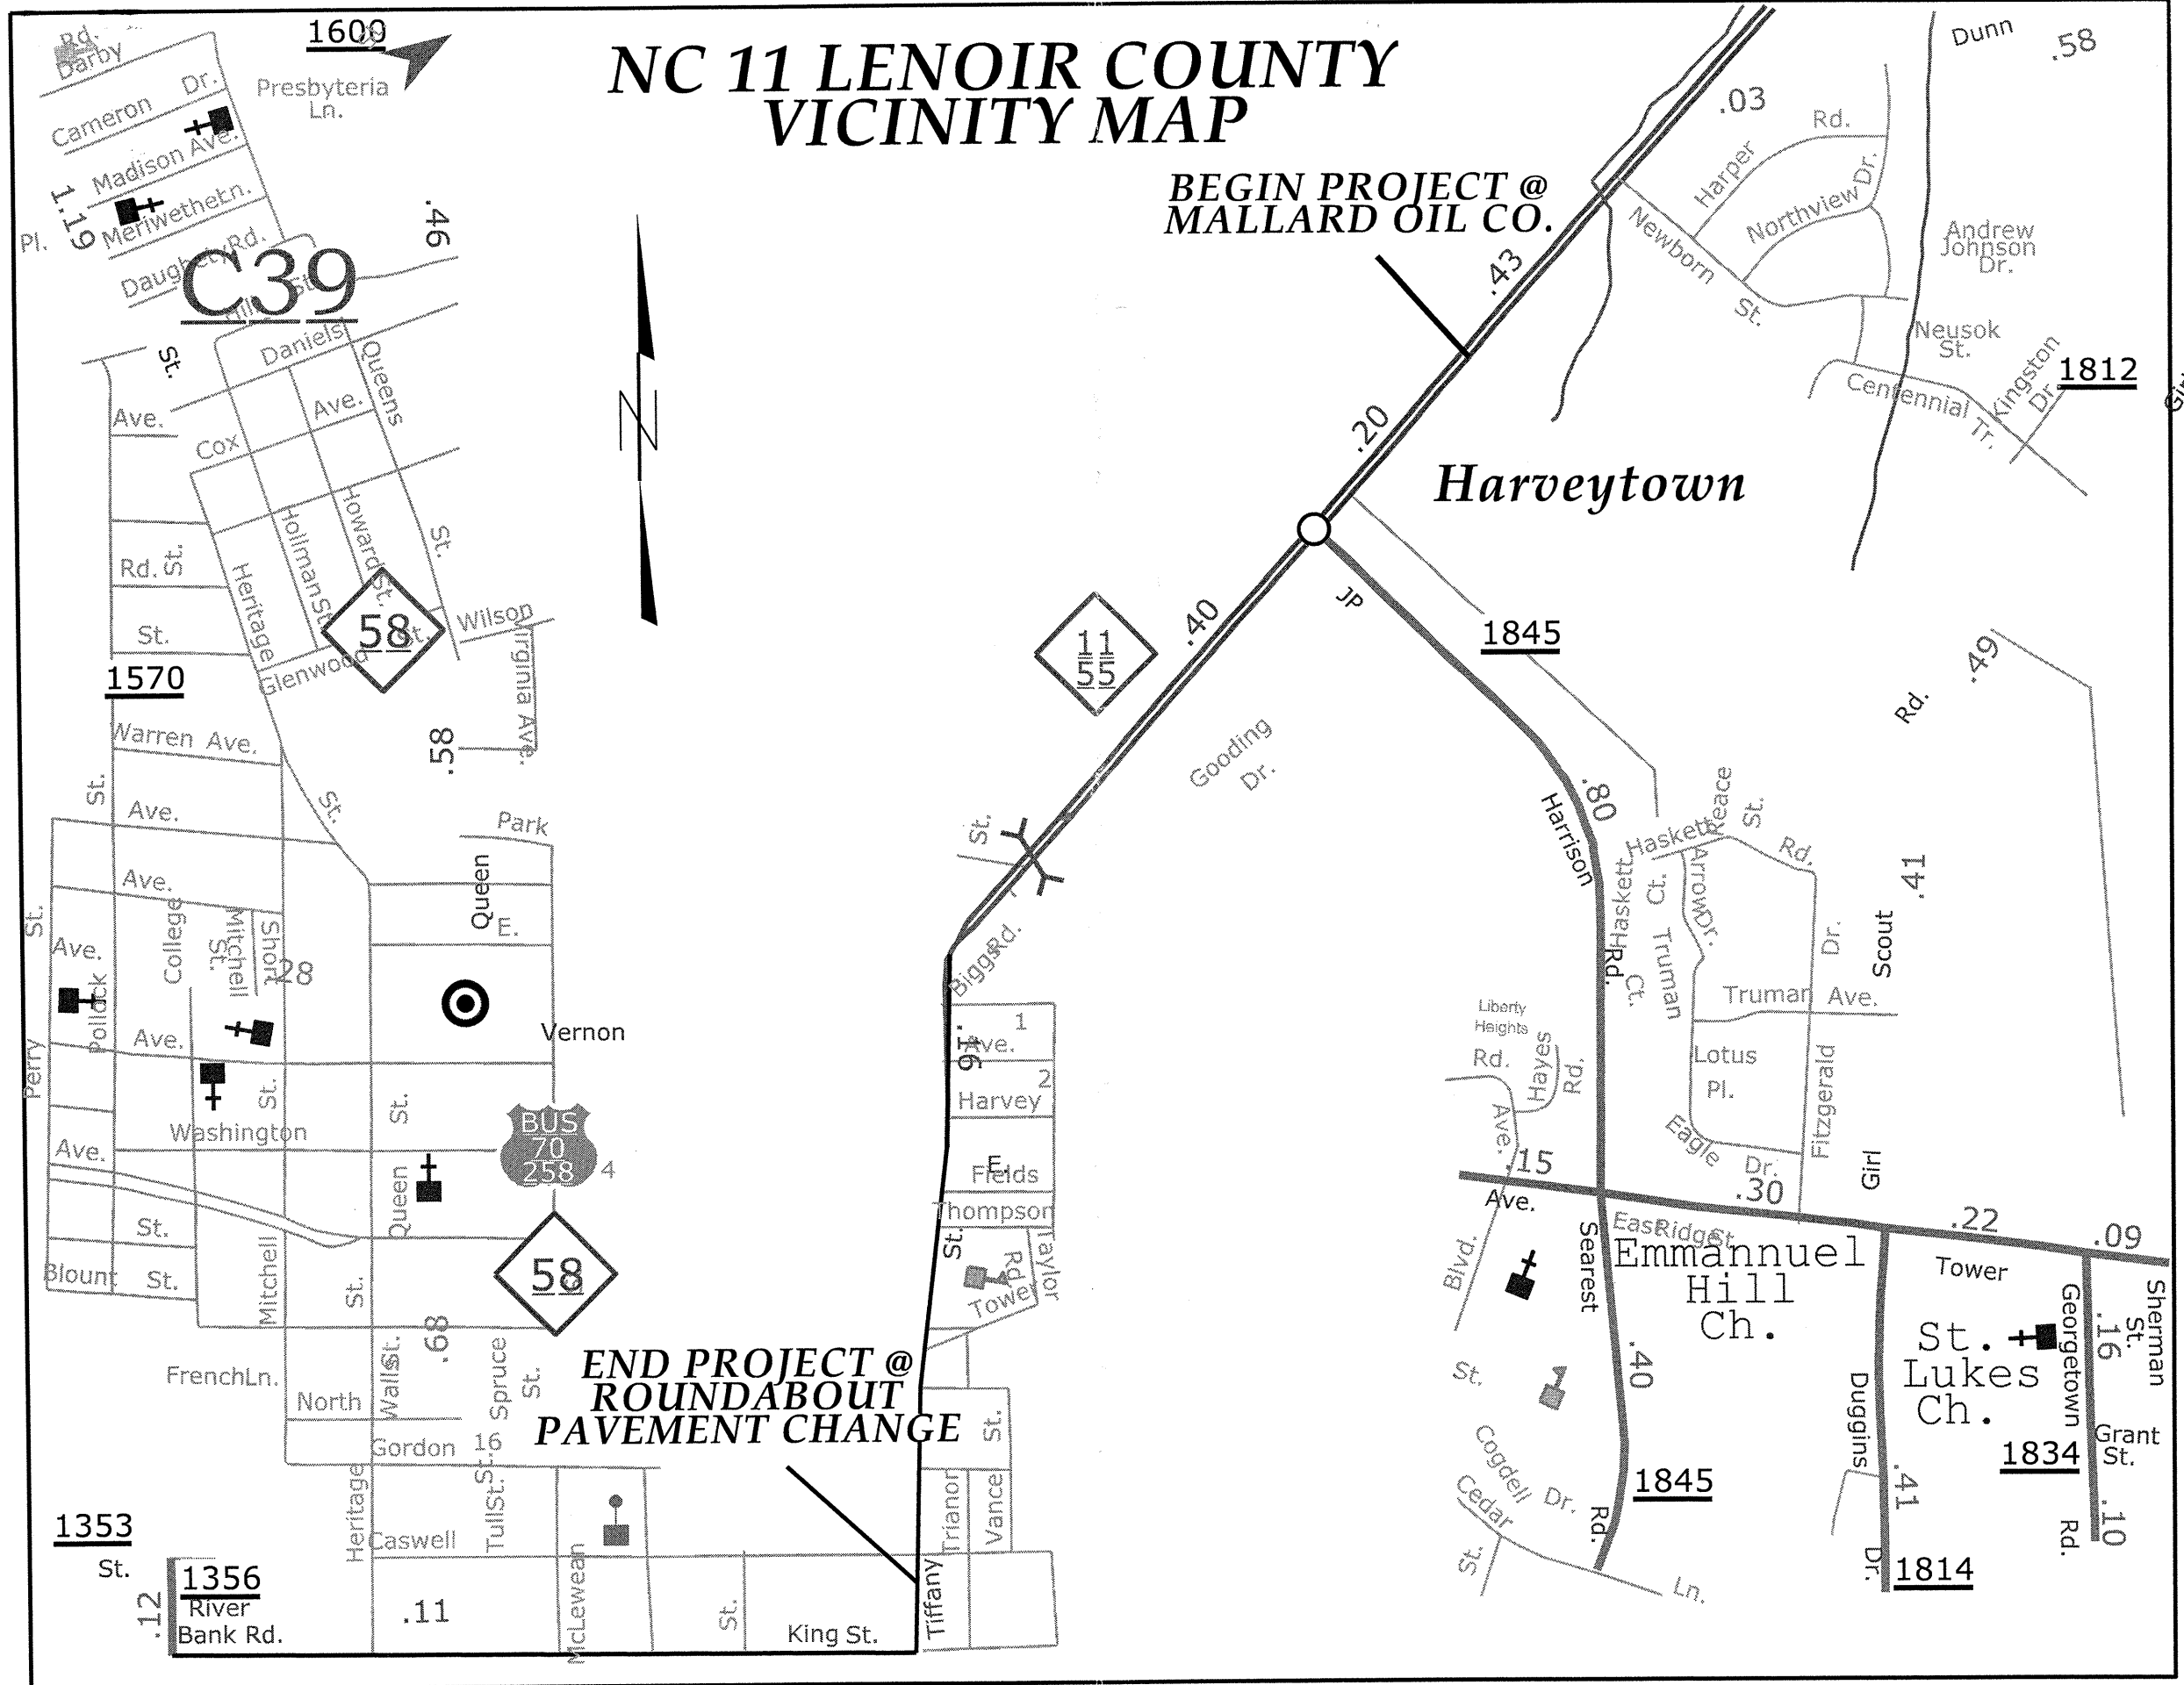

PROJECT NO.	SHEET NO.	TOTAL NO.
2CR.10541.12	3	3

SUMMARY OF QUANTITIES

PROJECT NO	COUNTY	MAP NO	ROUTE	DESCRIPTION	TYP NO	FINAL SURFACE TESTING REQUIRED	LENGTH MI	WIDTH FT	2" MILLING SY	SURFACE COURSE, S9.5C TONS	ASPHALT BINDER FOR PLANT MIX TONS	ADJ. OF MANHOLES EA
2CR.10541.12	Lenoir	1	NC 11 IN LENOIR COUNTY	MILL & RESURFACE FROM MALLARD OIL TO NEW PAVEMENT @ ROUND ABOUT.	1, 2	NO	1.5	57	50,160	6,198	366	8
TOTAL FOR PROJ NO. 2CR.10541.12							1.5		50,160	6,198	366	8
GRAND TOTAL							1.5		50,160	6,198	366	8

THERMOPLASTIC AND PAINT QUANTITIES

PROJECT NO	COUNTY	MAP NO	ROUTE	DESCRIPTION	LENGTH	WIDTH	4399000000-N	4686000000-E		4697000000-E	4710000000-E	4721000000-E		4725000000-E				
							TEMP. TRAFFIC CONTROL LS	4" X 120 M WHITE THERMO LF	4" X 120 M YELLOW THERMO LF	8" X 120 M WHITE THERMO LF	24" X 120 M WHITE THERMO LF	THERMO MSG ONLY 120 M EA	THERMO MSG SCHOOL 120 M EA	THERMO LT ARROW 90 M EA	THERMO STR ARROW 90 M EA	THERMO RT ARROW 90 M EA	THERMO STR & RT ARROW 90 M EA	THERMO STR & LT ARROW 90 M EA
2CR.10541.12	Lenoir	1	NC 11 IN LENOIR COUNTY	MILL & RESURFACE FROM MALLARD OIL TO NEW PAVEMENT @ ROUND ABOUT.	1.5	57	1	2,640	9,900	1,320	500	8	12	28	3	2	15	12
TOTAL FOR PROJ NO. 2CR.10541.12							1.5	2,640	9,900	1,320	500	8	12	28	3	2	15	12
GRAND TOTAL							1.5	2,640	9,900	1,320	500	8	12	28	3	2	15	12

THERMOPLASTIC AND PAINT QUANTITIES

PROJECT NO	COUNTY	MAP NO	ROUTE	DESCRIPTION	LENGTH	WIDTH	4810000000-E		4820000000-E	4835000000-E	4840000000-N		4845000000-N				4905000000-N		
							4" WHITE PAINT LF	4" YELLOW PAINT LF	8" WHITE PAINT LF	24" WHITE PAINT LF	PAINT MSG ONLY EA	PAINT MSG SCHOOL EA	PAINT LT ARROW EA	PAINT STR ARROW EA	PAINT RT ARROW EA	PAINT STR & RT ARROW EA	PAINT STR & LT ARROW EA	SNOWPLOWABLE PAVEMENT MARKERS EA	
2CR.10541.12	Lenoir	1	NC 11 IN LENOIR COUNTY	MILL & RESURFACE FROM MALLARD OIL TO NEW PAVEMENT @ ROUND ABOUT.	1.5	57	2,640	9,900	1,320	500	8	12	20	3	2	15	12	99	
TOTAL FOR PROJ NO. 2CR.10541.12							1.5	2,640	9,900	1,320	500	8	12	20	3	2	15	12	99
GRAND TOTAL							1.5	2,640	9,900	1,320	500	8	12	20	3	2	15	12	99