


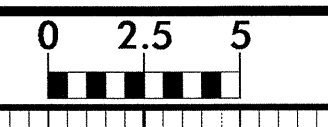




8/23/99



PROJ. REFERENCE NO.	SHEET NO.
B-4201	X-2

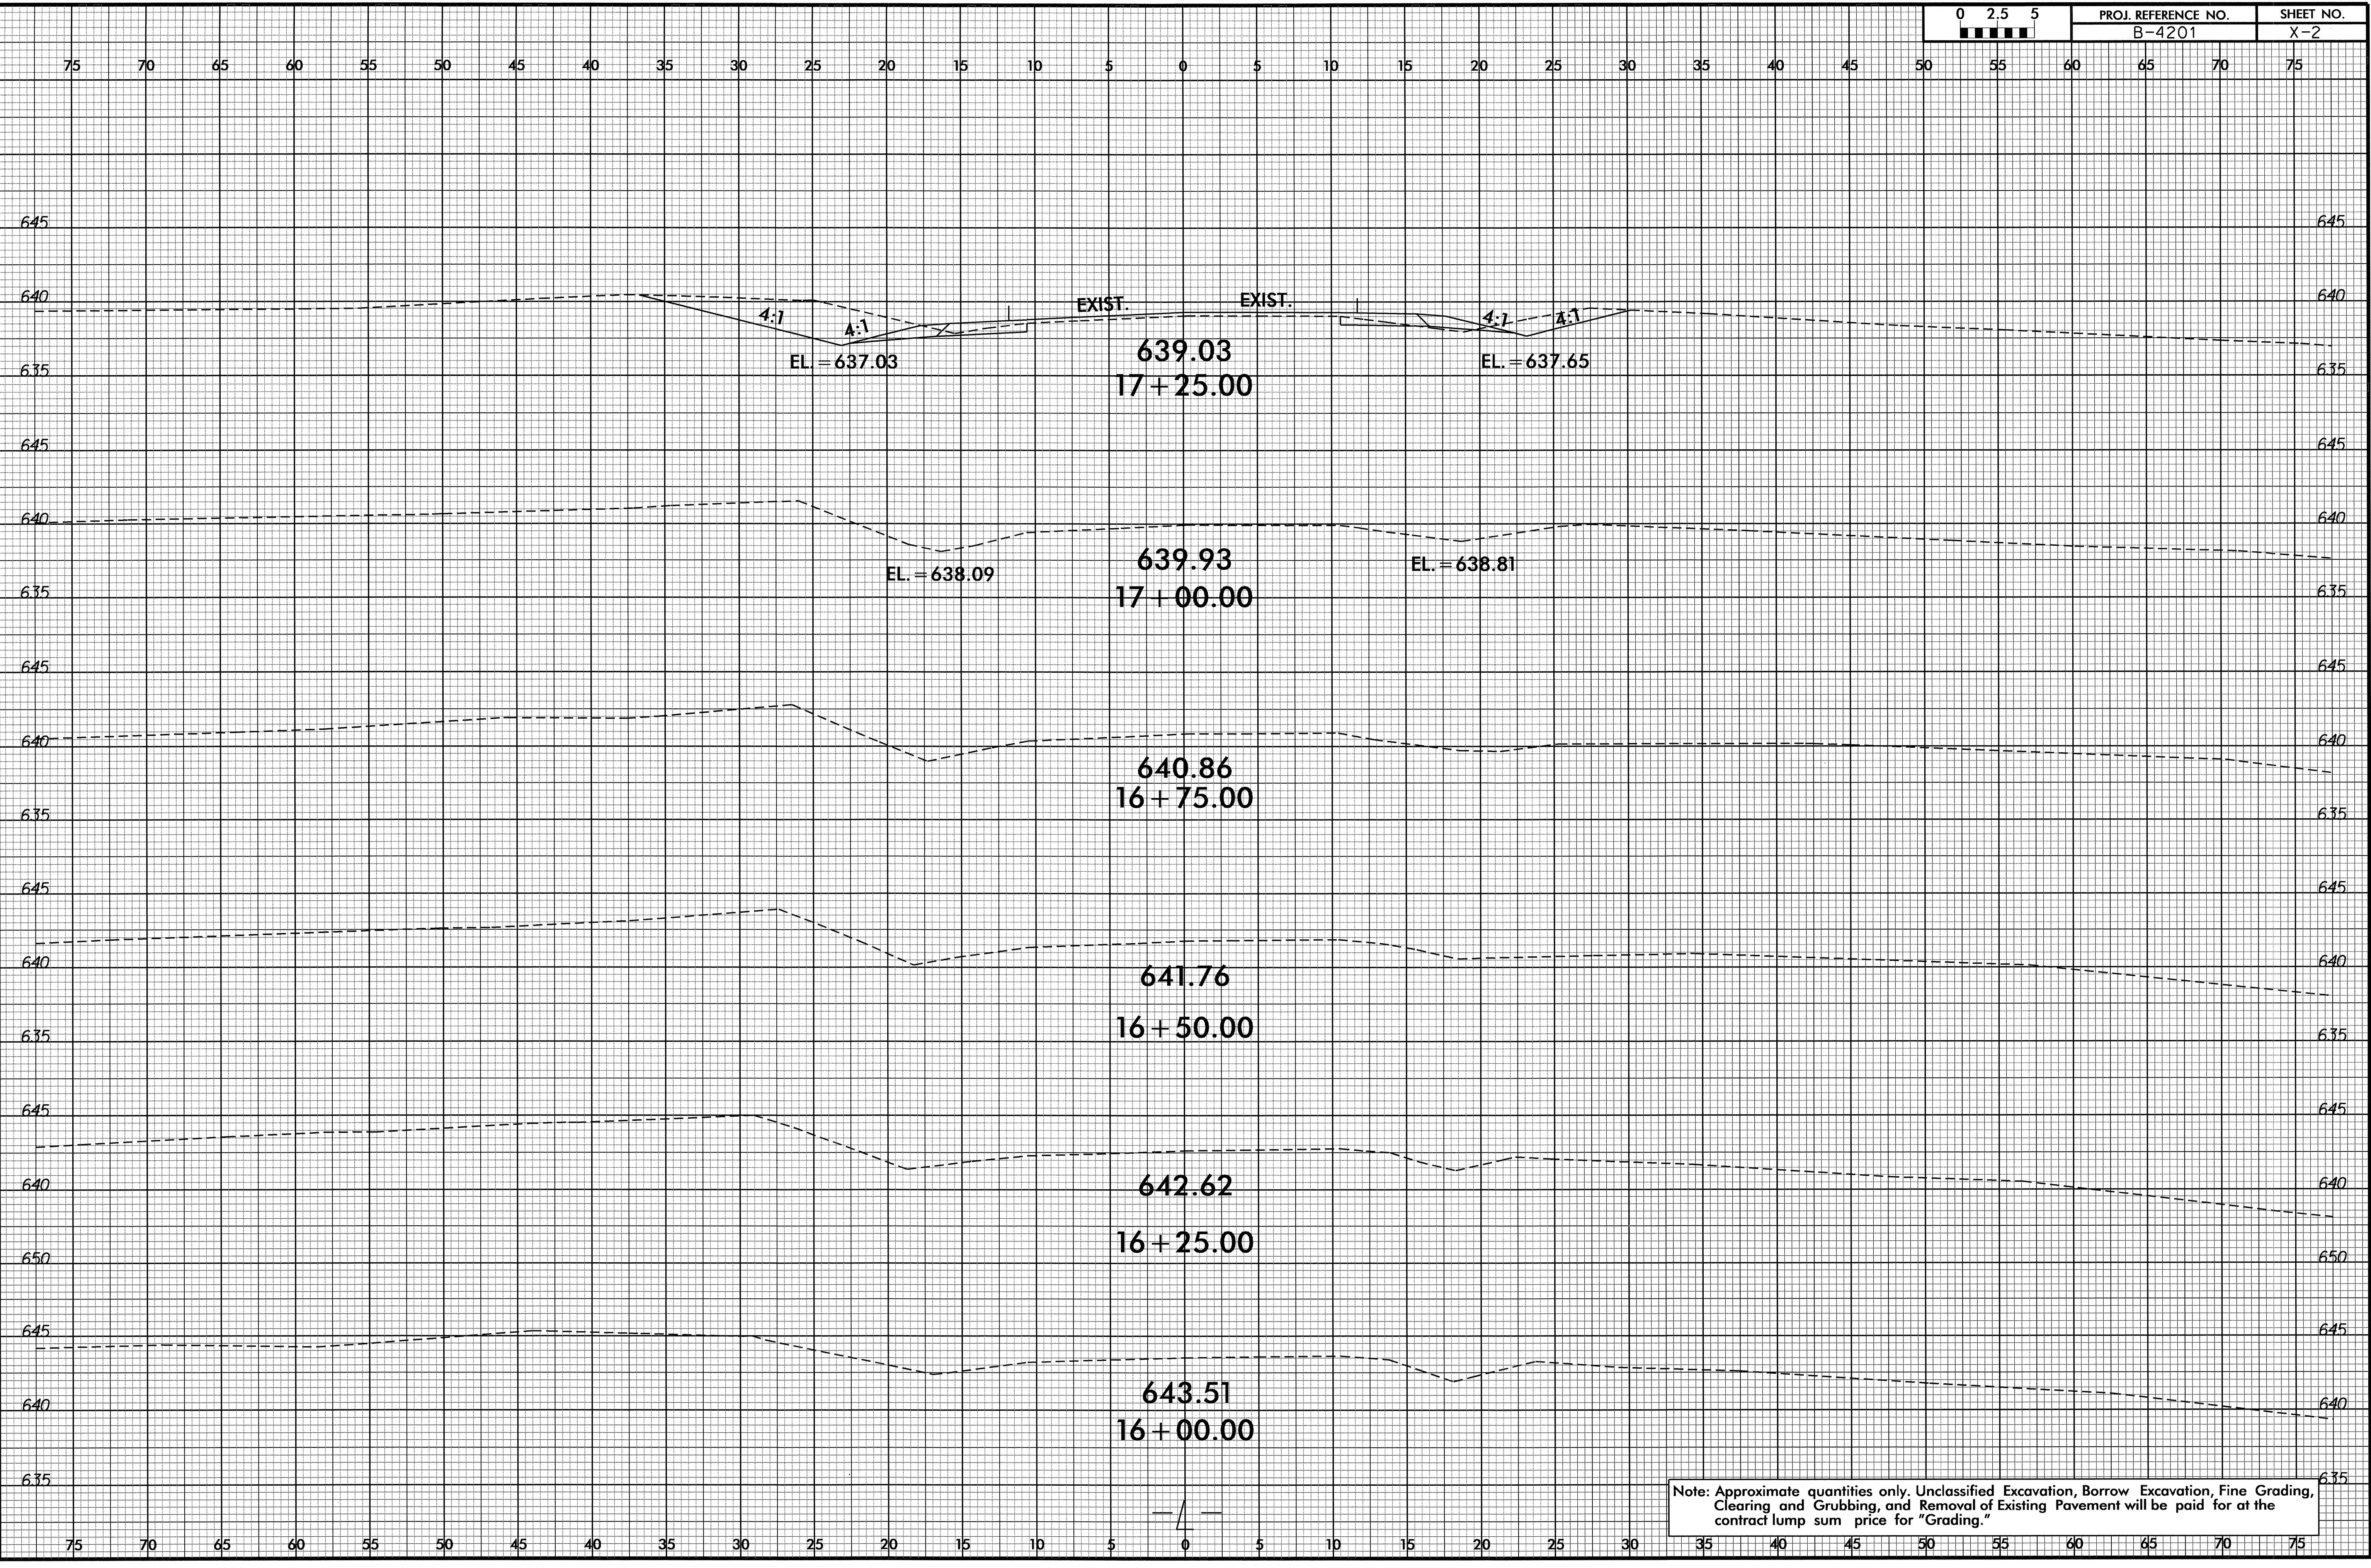


Note: Approximate quantities only. Unclassified Excavation, Borrow Excavation, Fine Grading, Clearing and Grubbing, and Removal of Existing Pavement will be paid for at the contract lump sum price for "Grading."

15-NOV-2011 10:14  
 R:\Regisway\XSC\4201\_r.dwg\_xpl.dgn  
 \$\$\$USERNAME\$\$\$




8/23/99

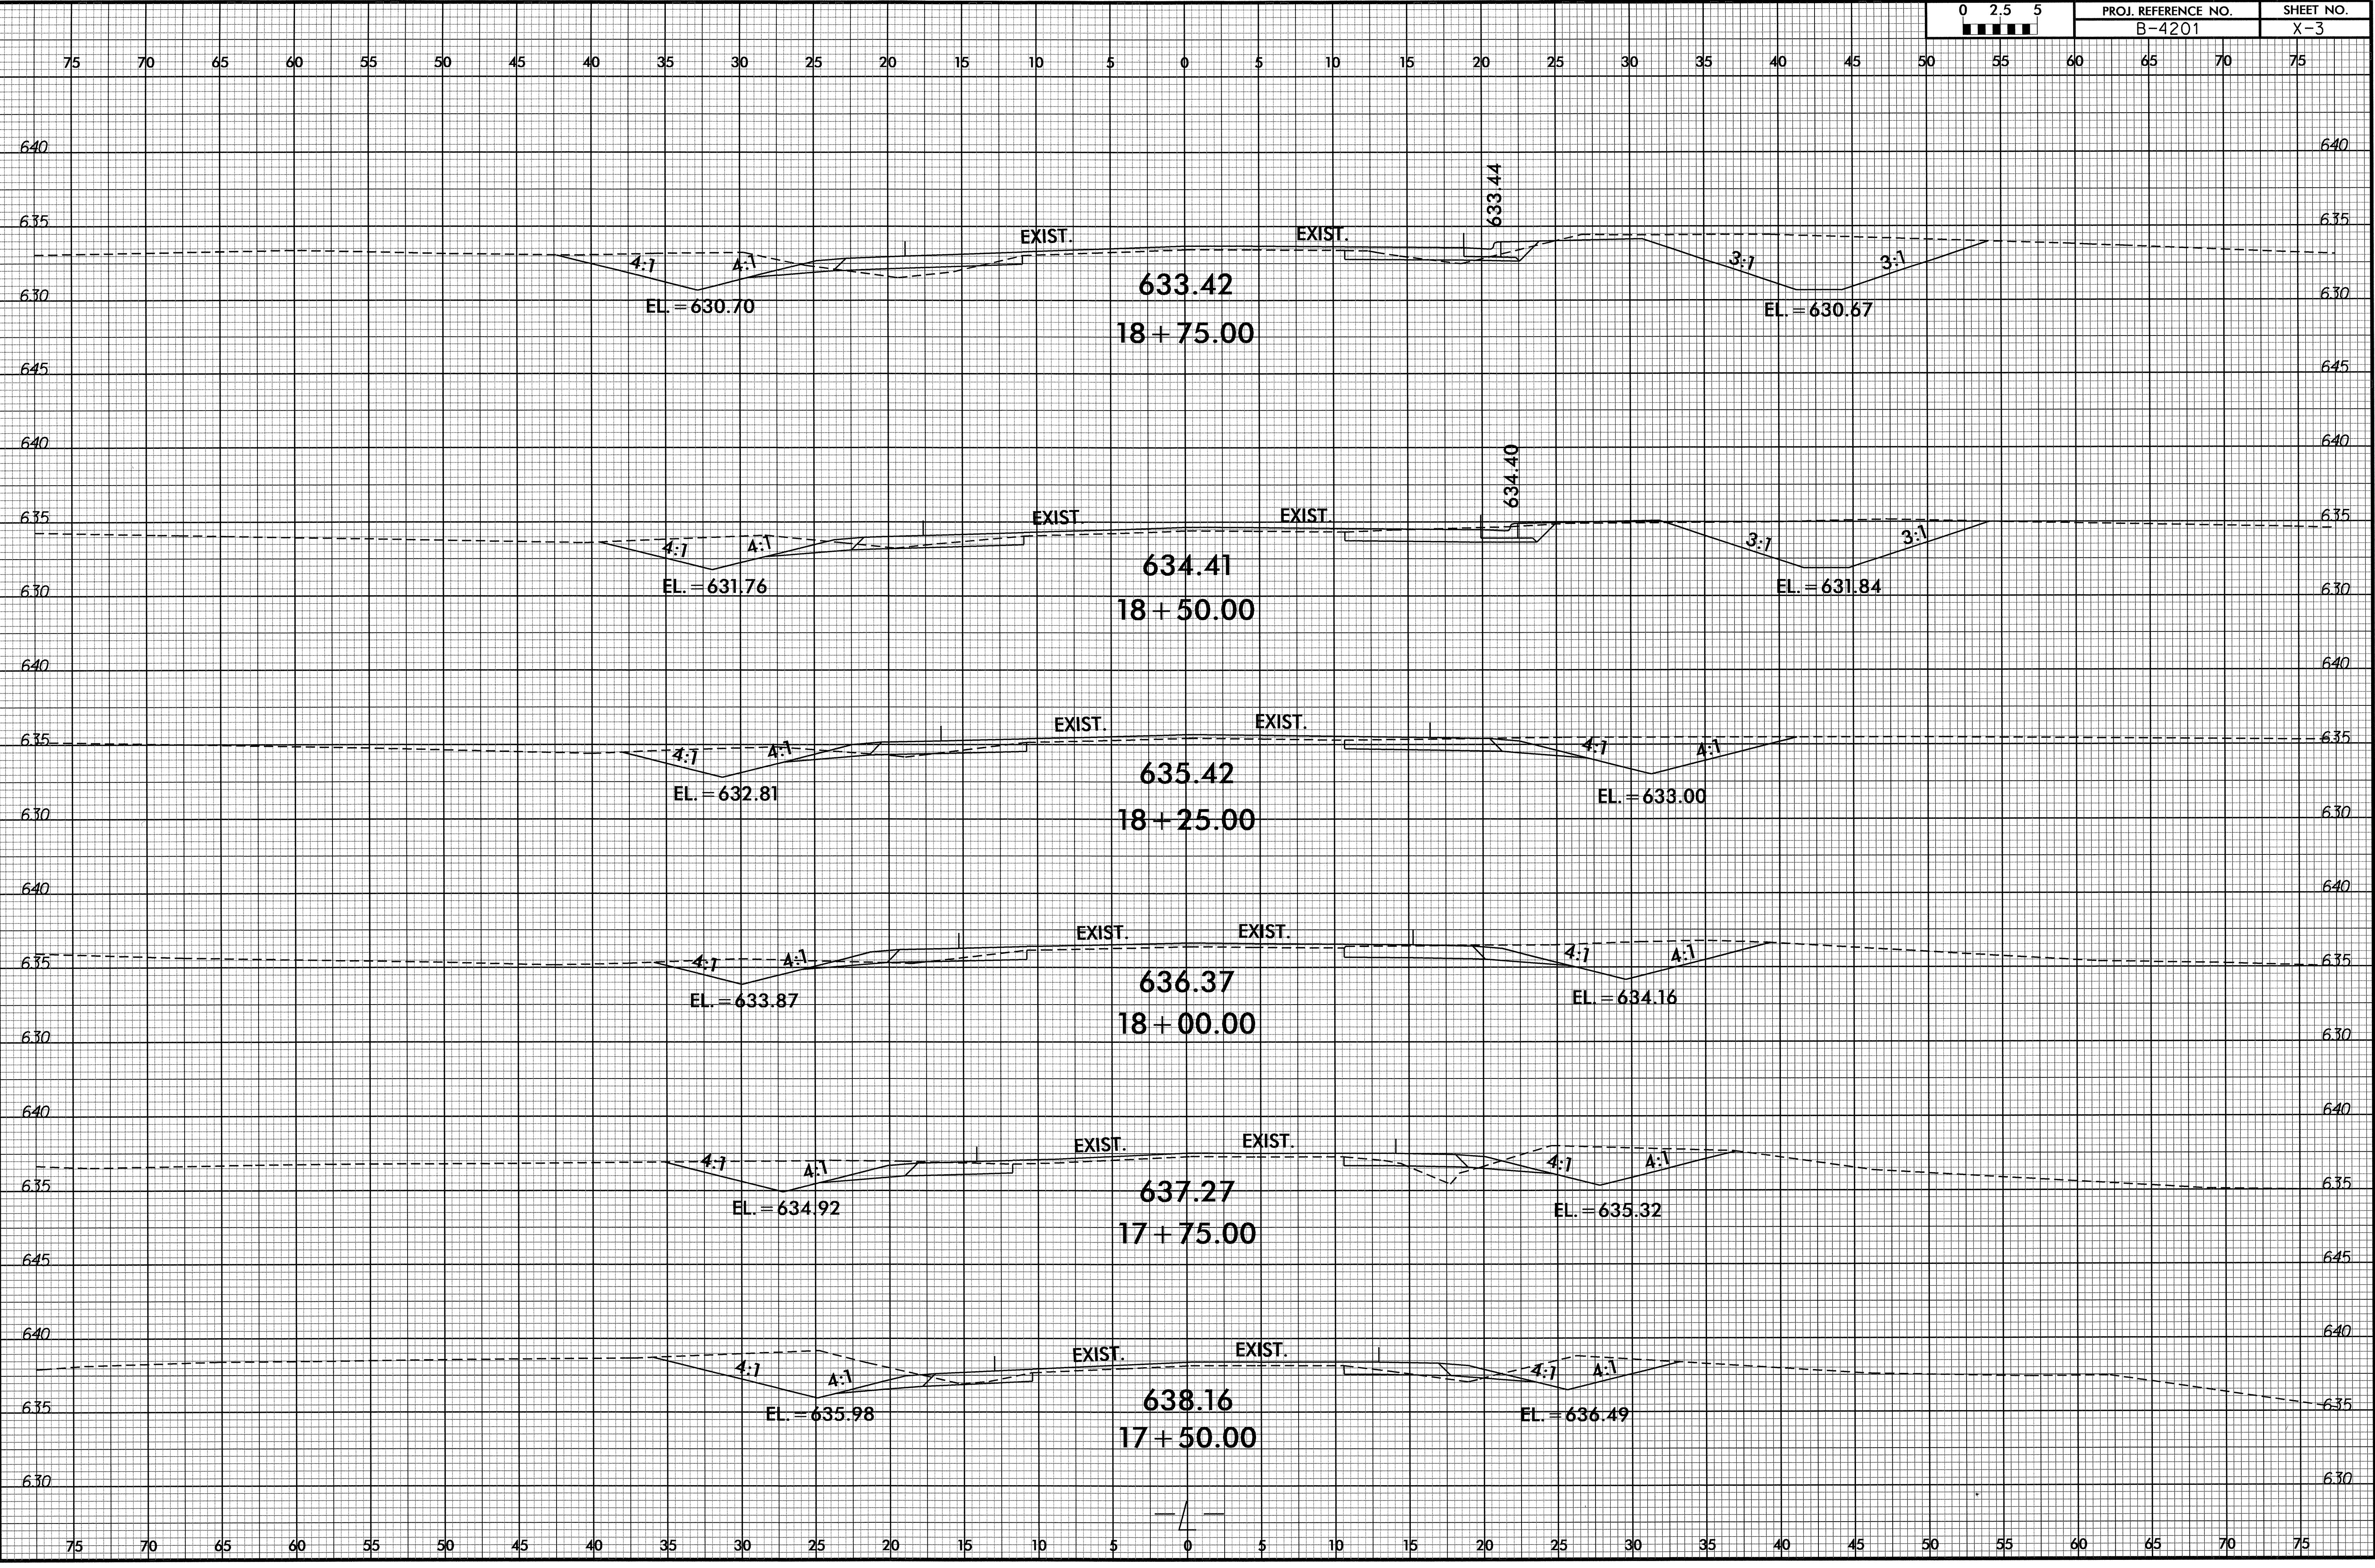


15-NOV-2011 10:14  
R:\regway\XSC\154201\_rdy\_xpl.dgn  
\$\$\$\$\$USER\$\$\$\$\$



8/23/99

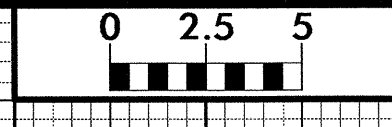


PROJ. REFERENCE NO.	SHEET NO.
B-4201	X-4

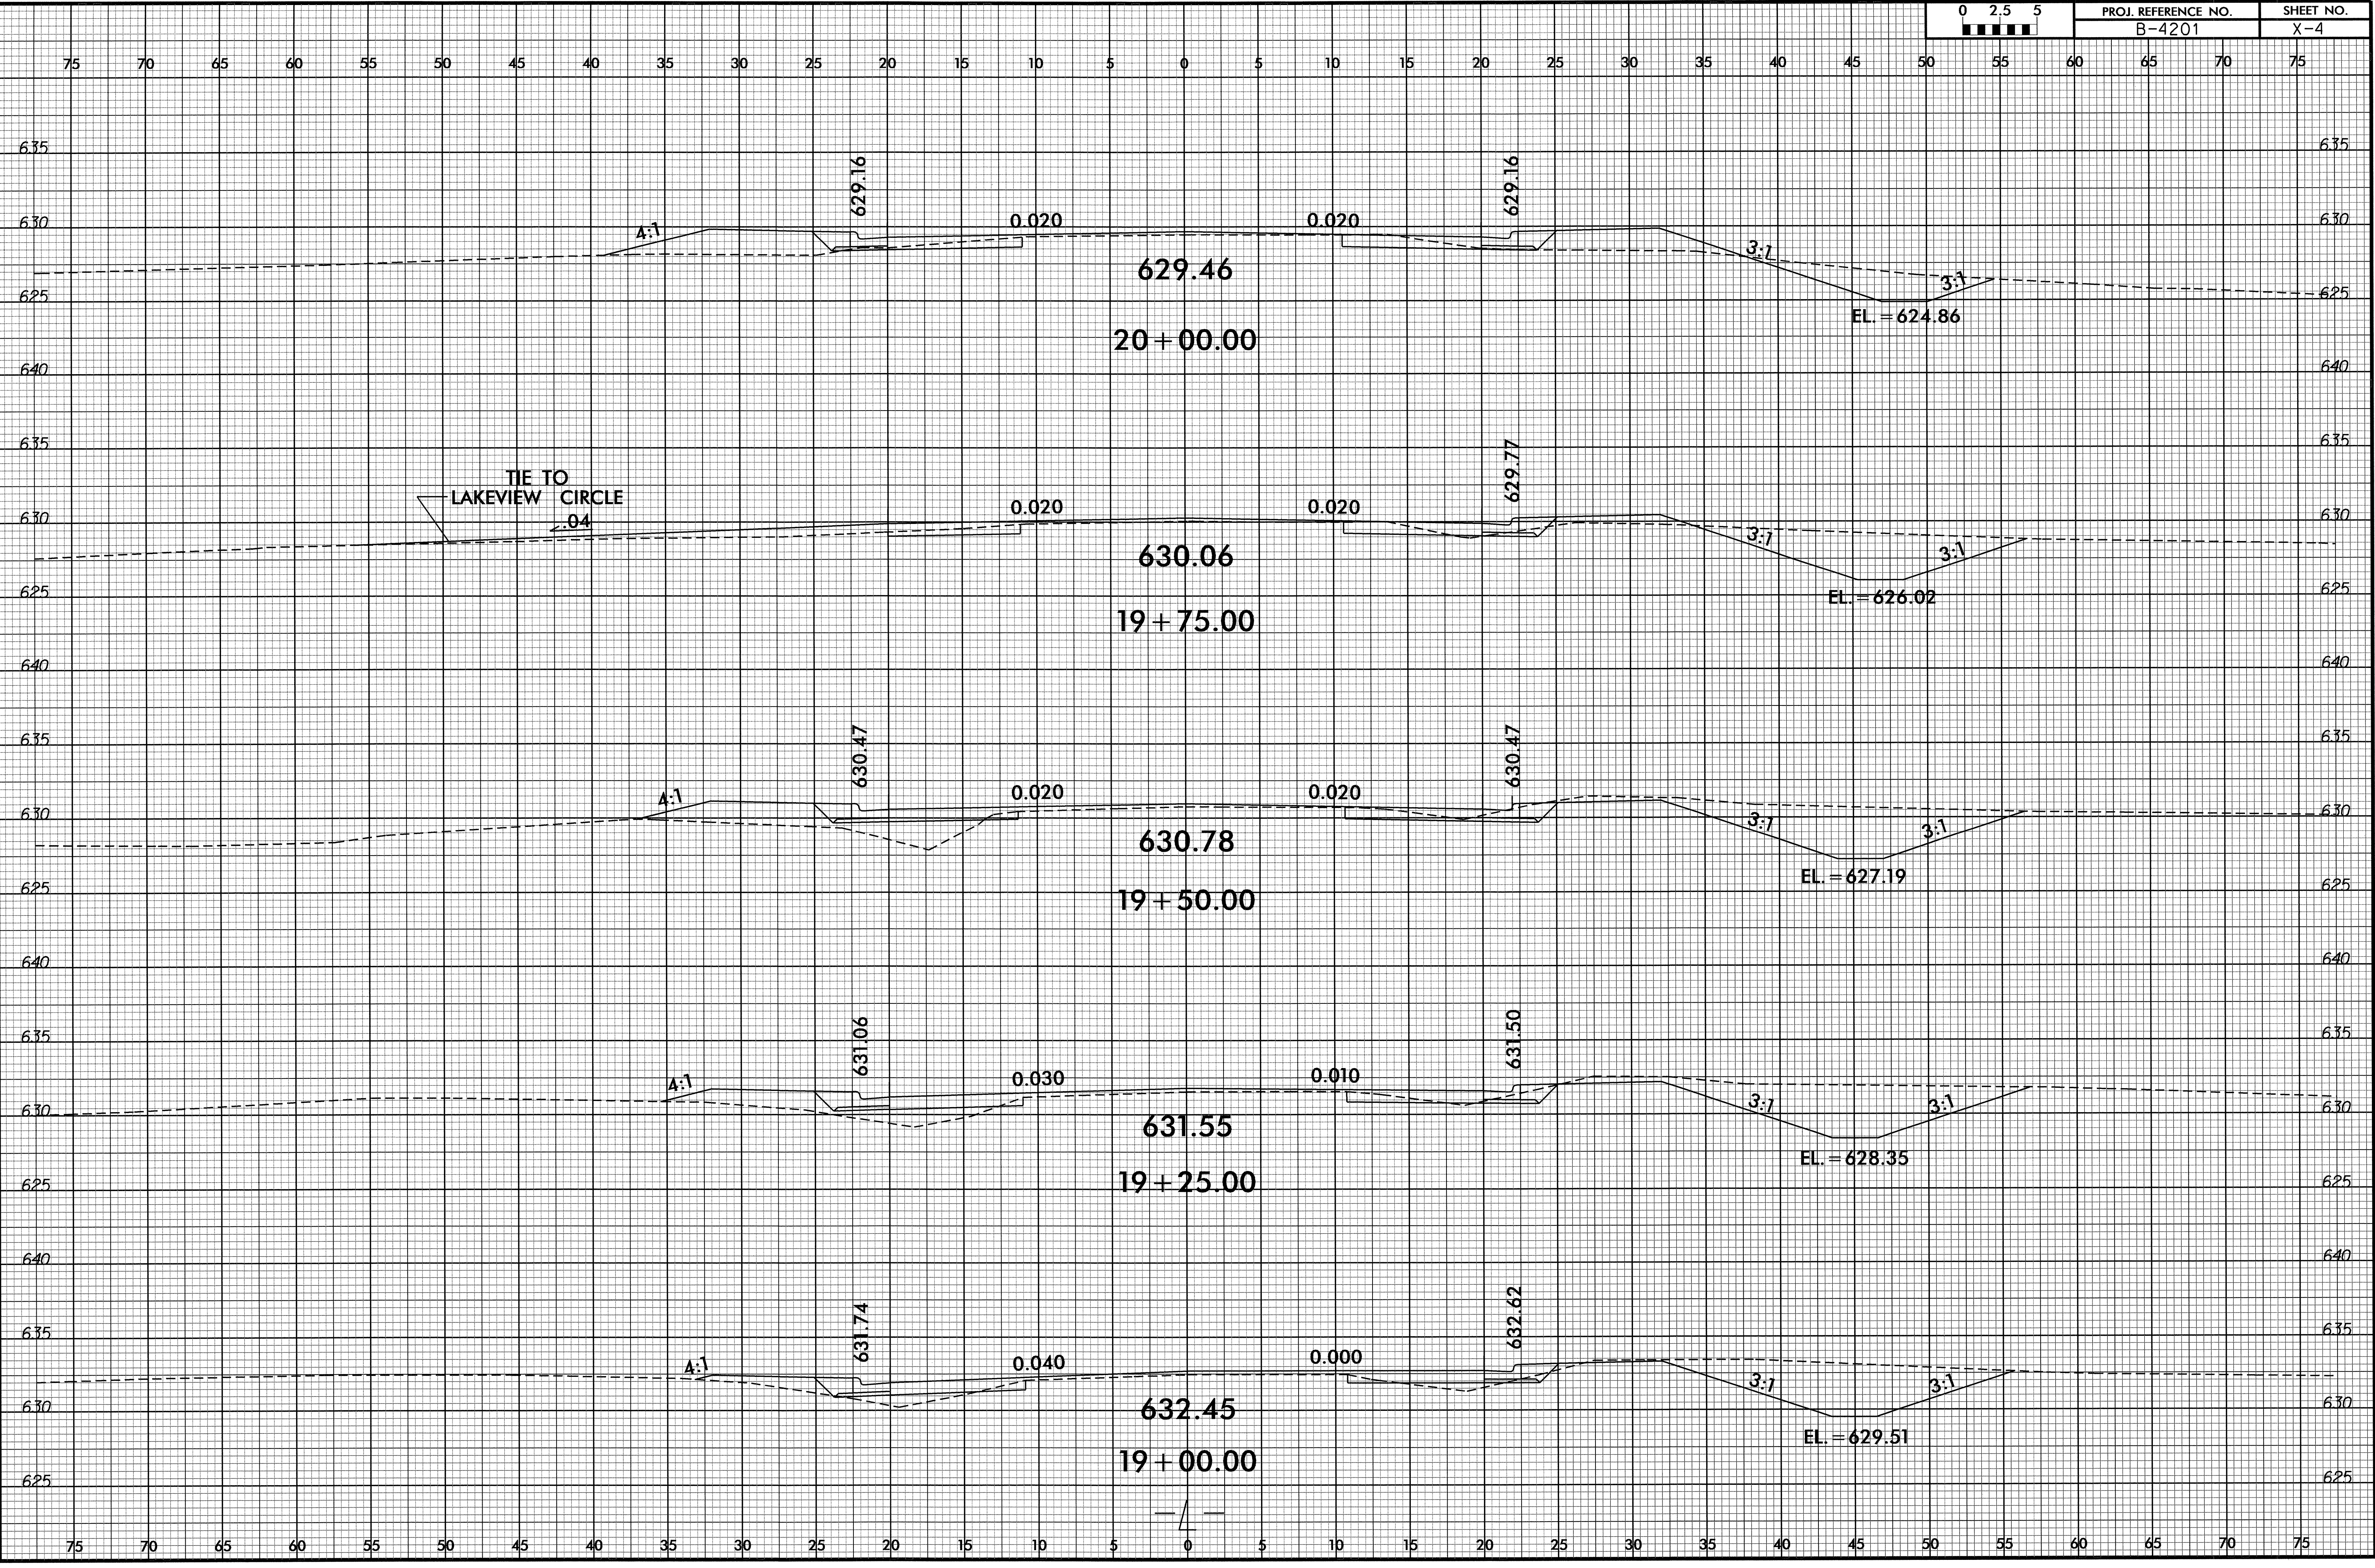


15-NOV-2011 10:14  
 P:\Roadway\XSC\4201.rdy-xpl.dgn  
 \$\$\$USERID\$\$\$



8/23/99

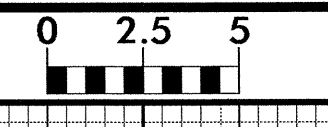


PROJ. REFERENCE NO. B-4201	SHEET NO. X-5
-------------------------------	------------------

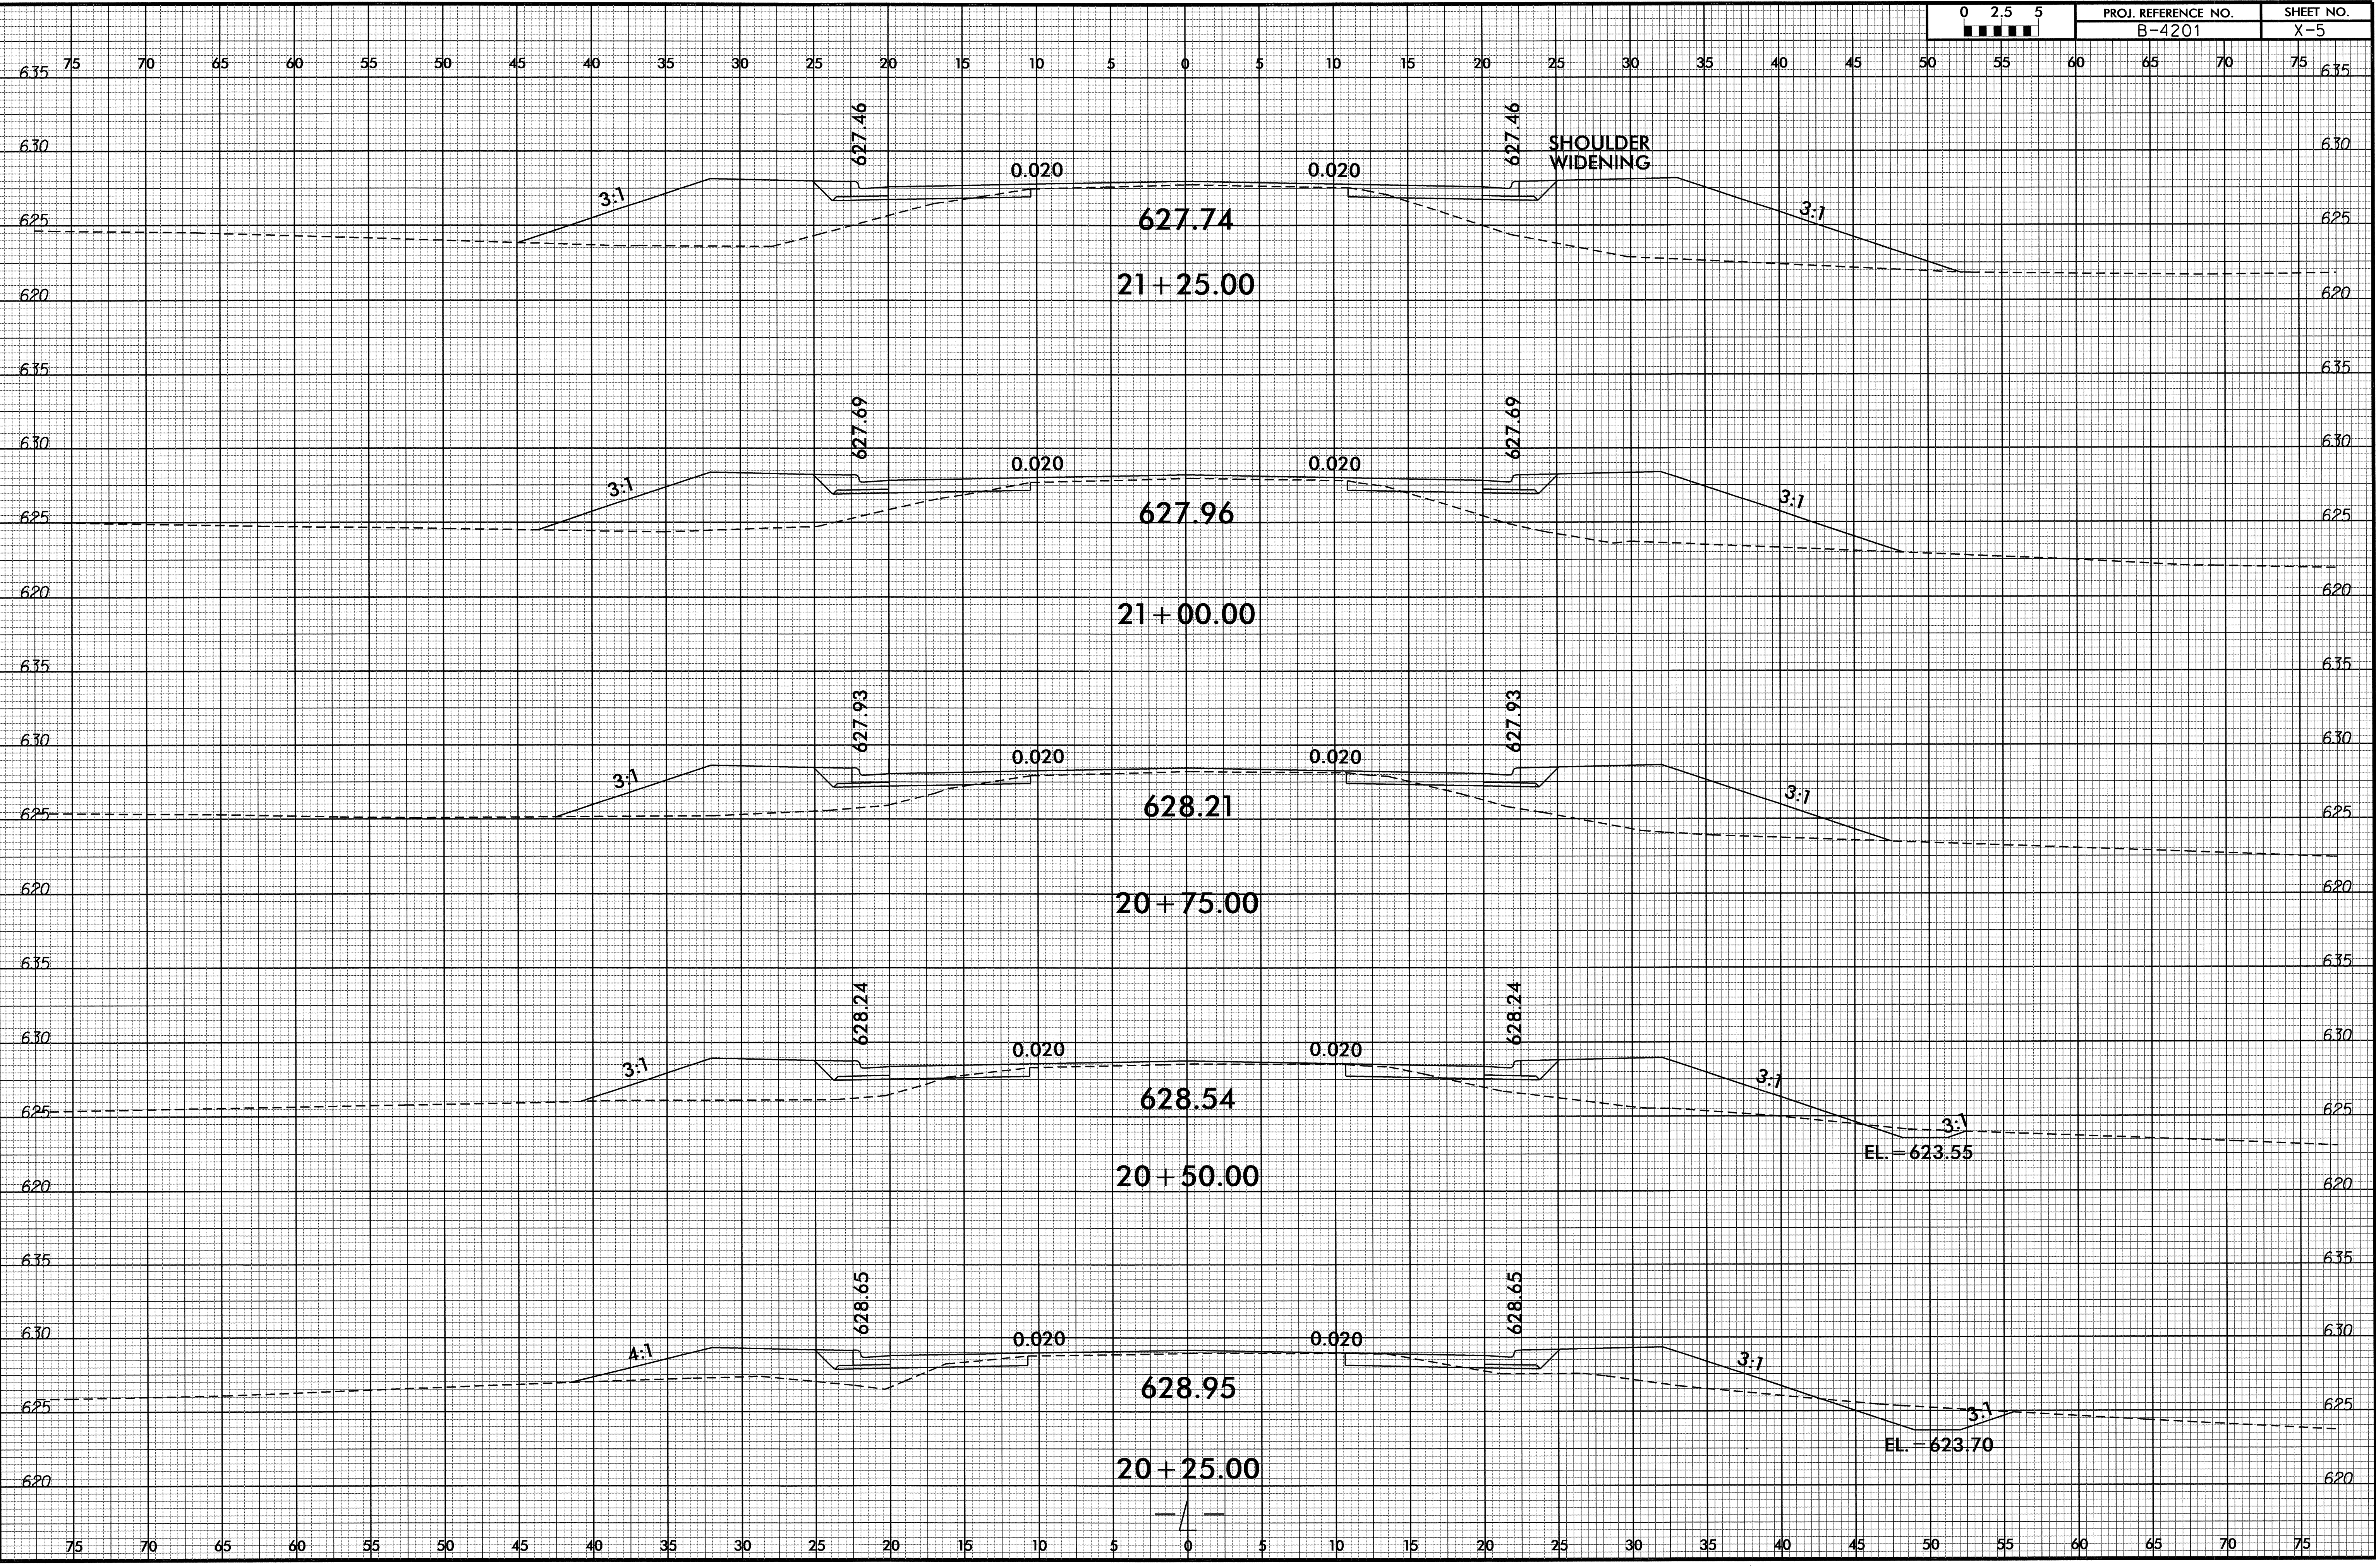

15-NOV-2011 10:14  
 P:\Projects\4201\XSC\4201\_rdy\_xpl.dgn  
 \$\$\$USER\$\$\$




8/23/99

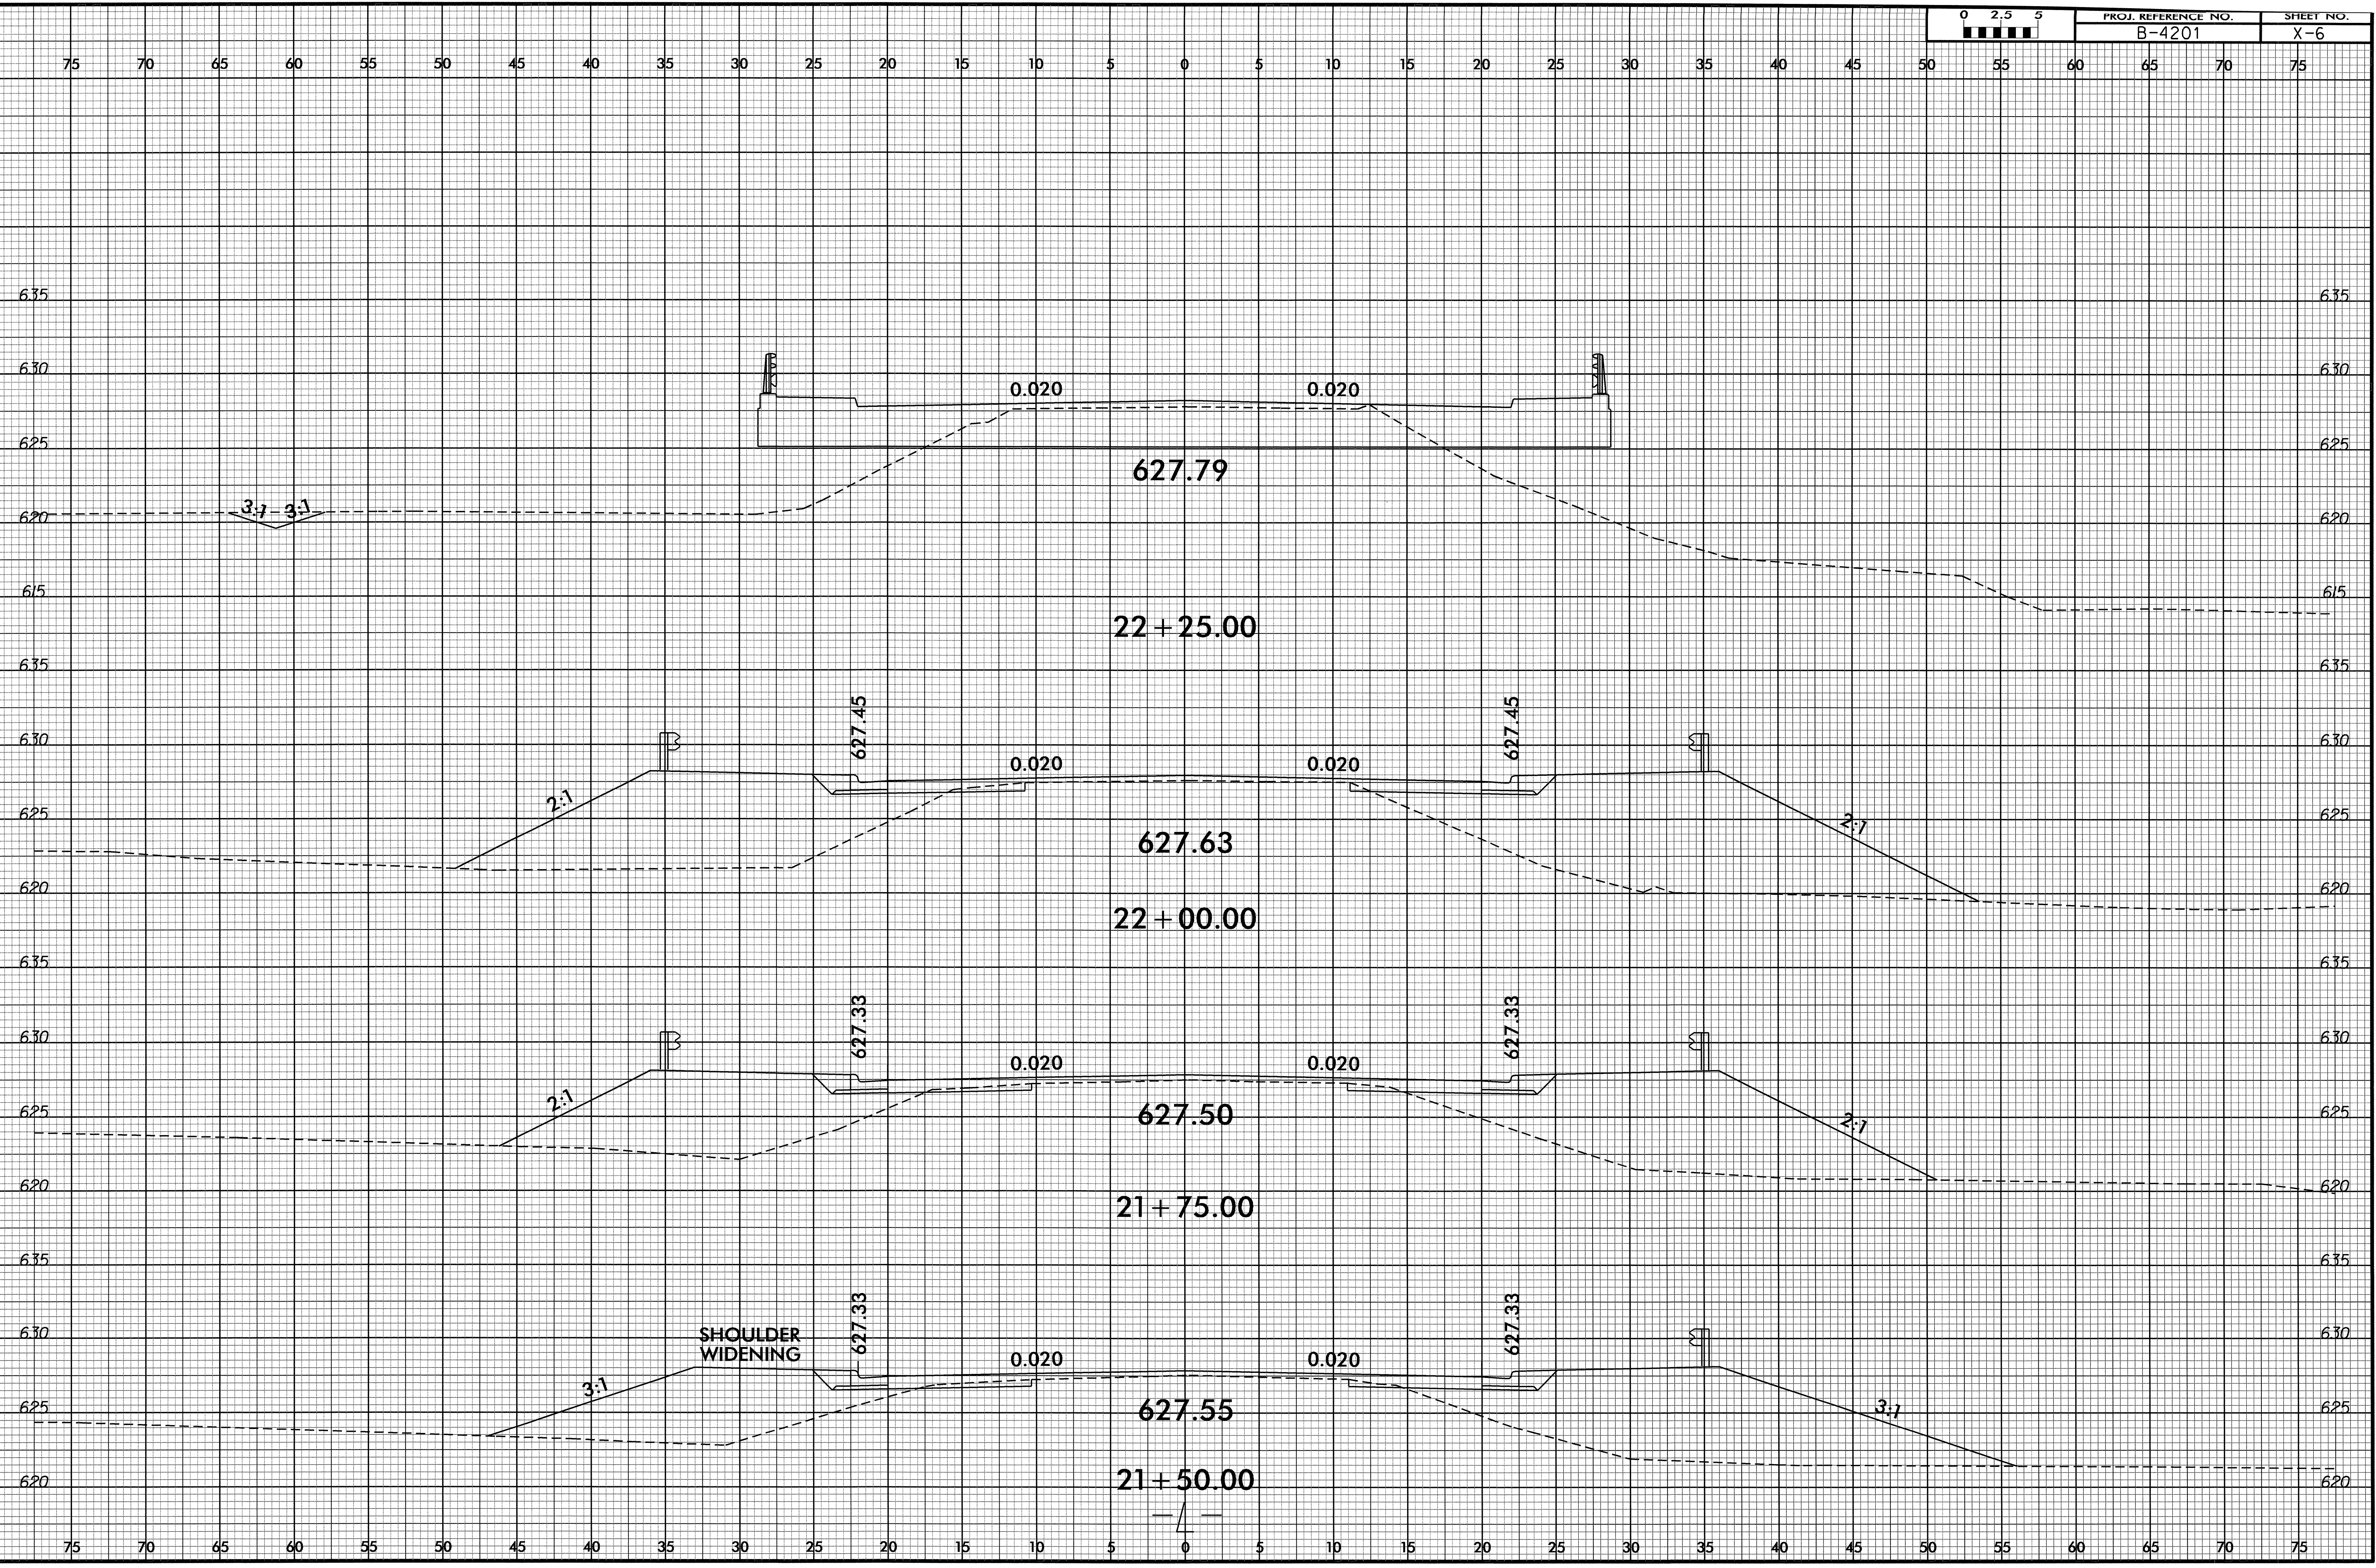

15-NOV-2011 04:44  
C:\Users\jw\Documents\B-4201.rdy-xpl.dgn




8/23/99

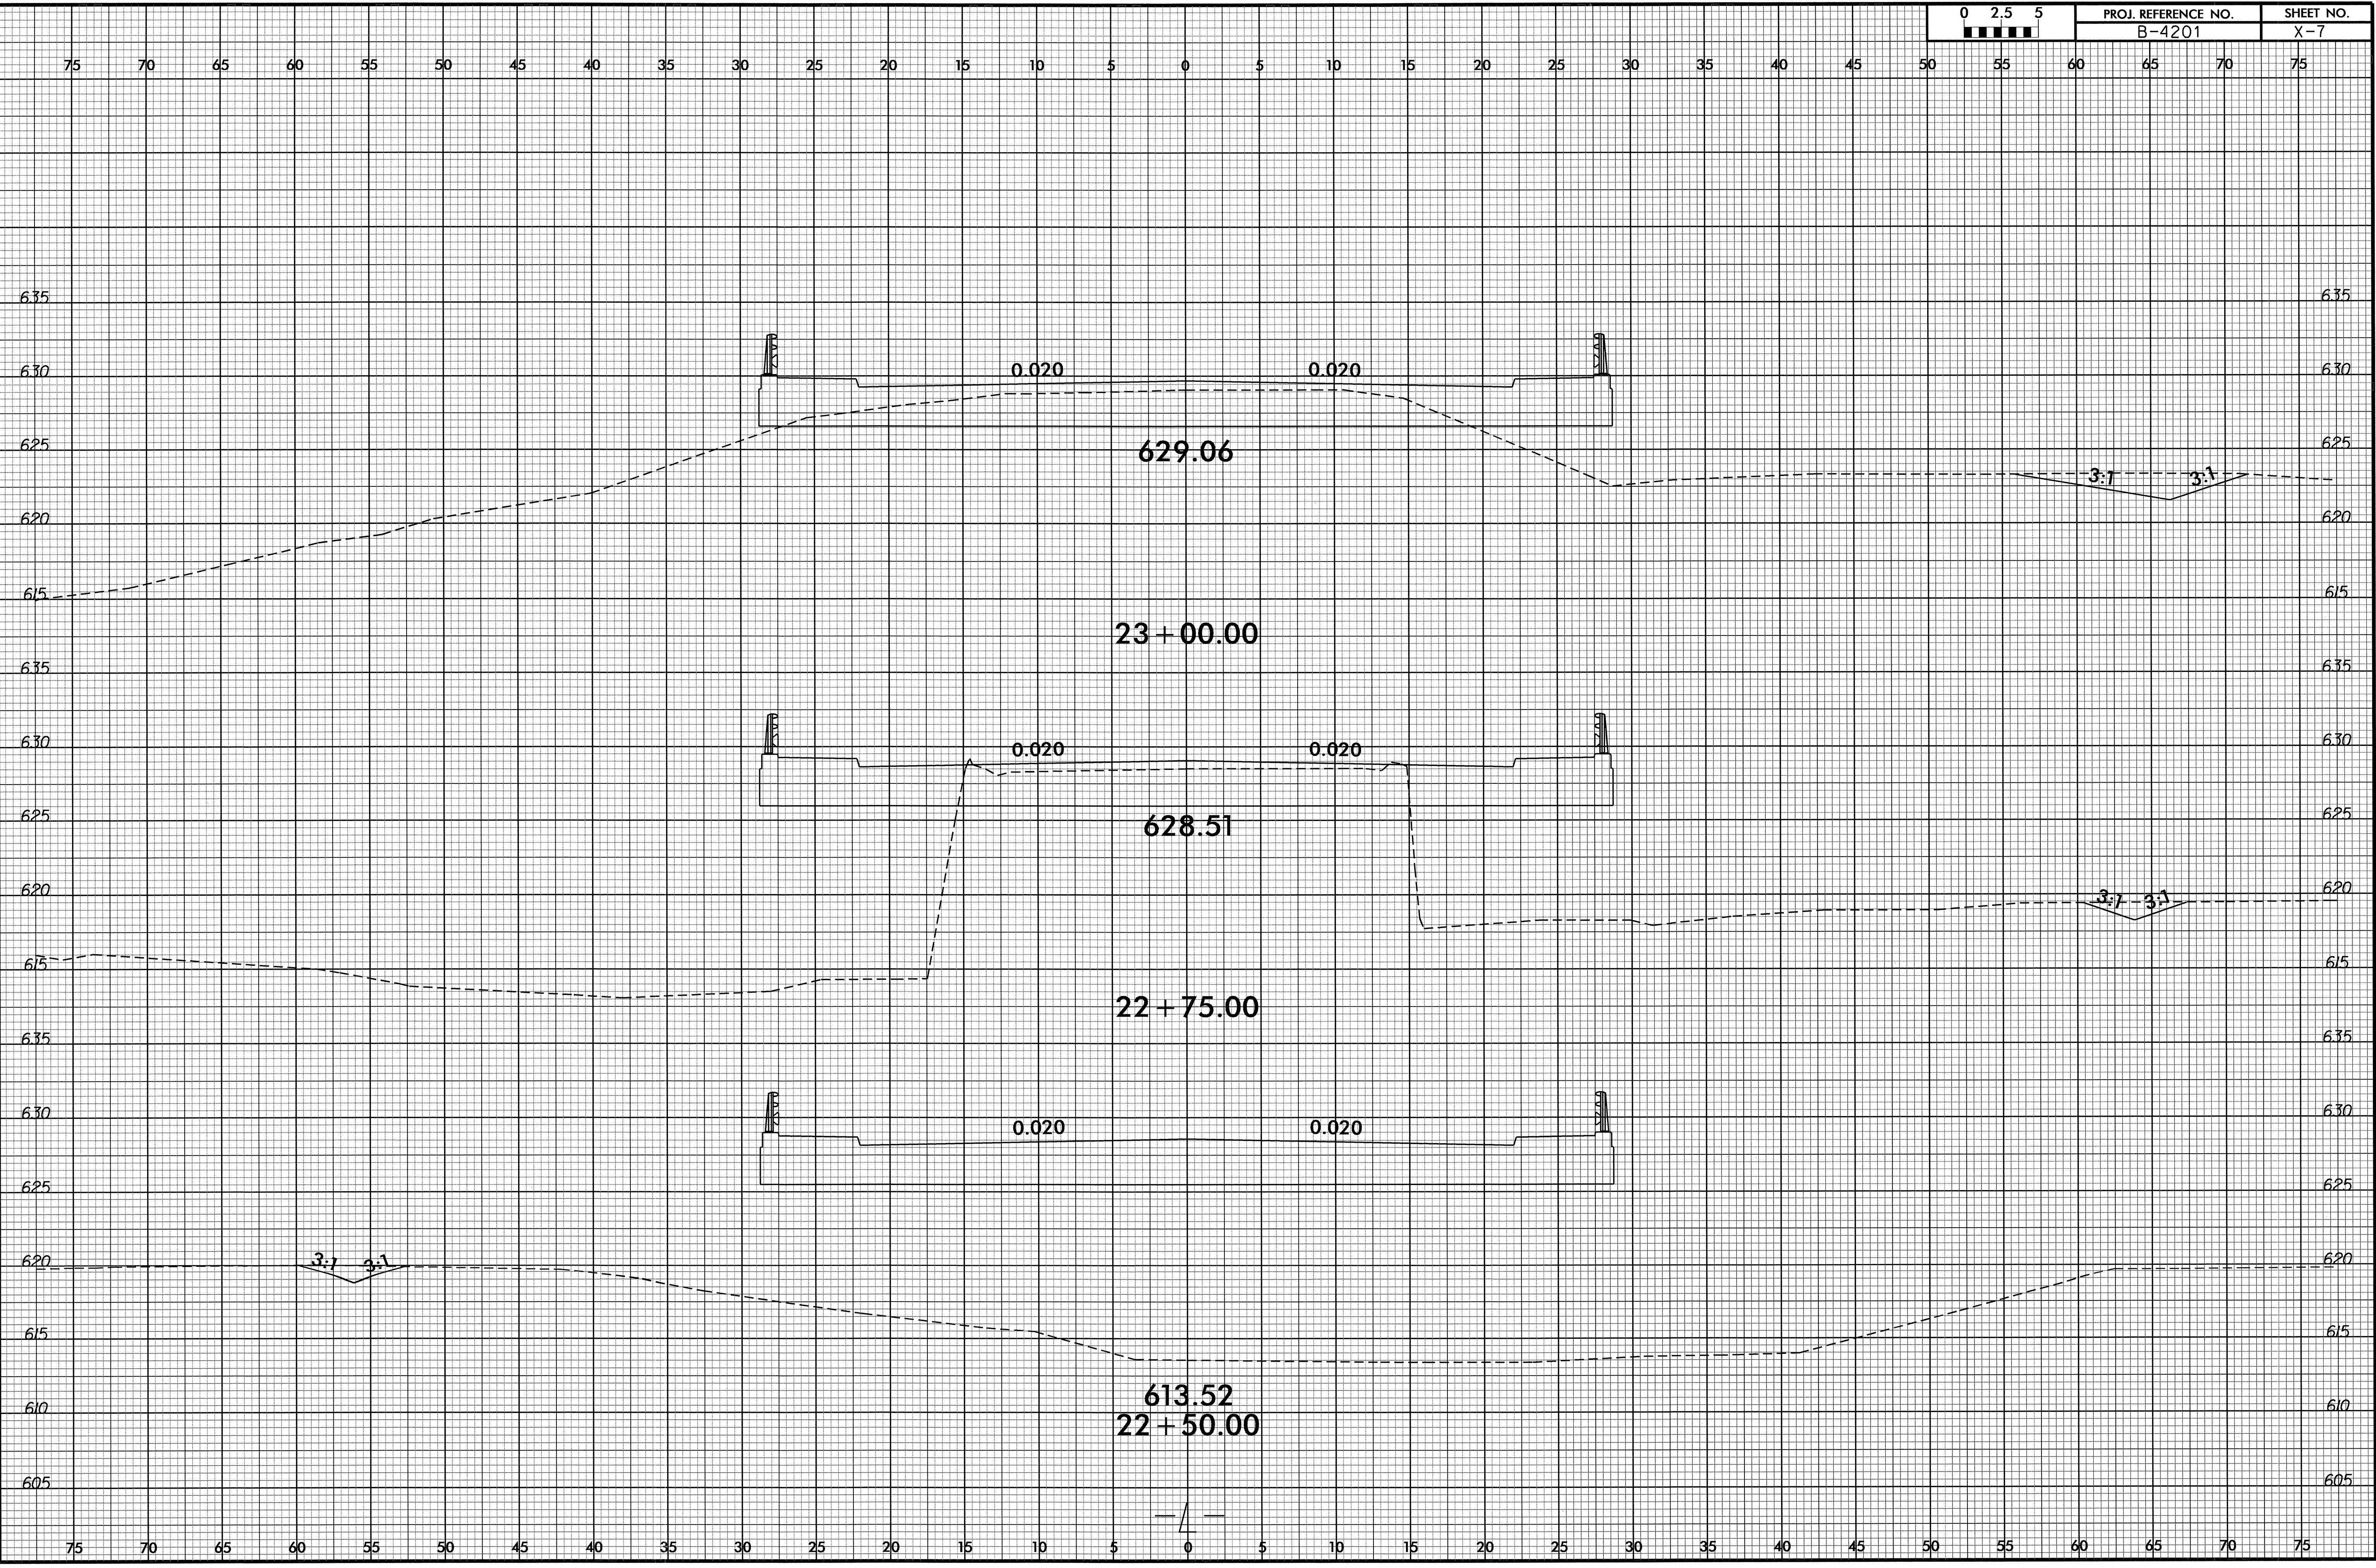


15-NOV-2011 09:14  
P:\Projects\B4201\X-7\SCA\4201.rdy-xp1.dgn  
\$\$\$\$USERNAME\$\$\$\$



8/23/99

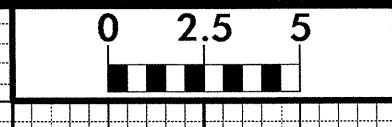

PROJ. REFERENCE NO.	SHEET NO.
B-4201	X-8

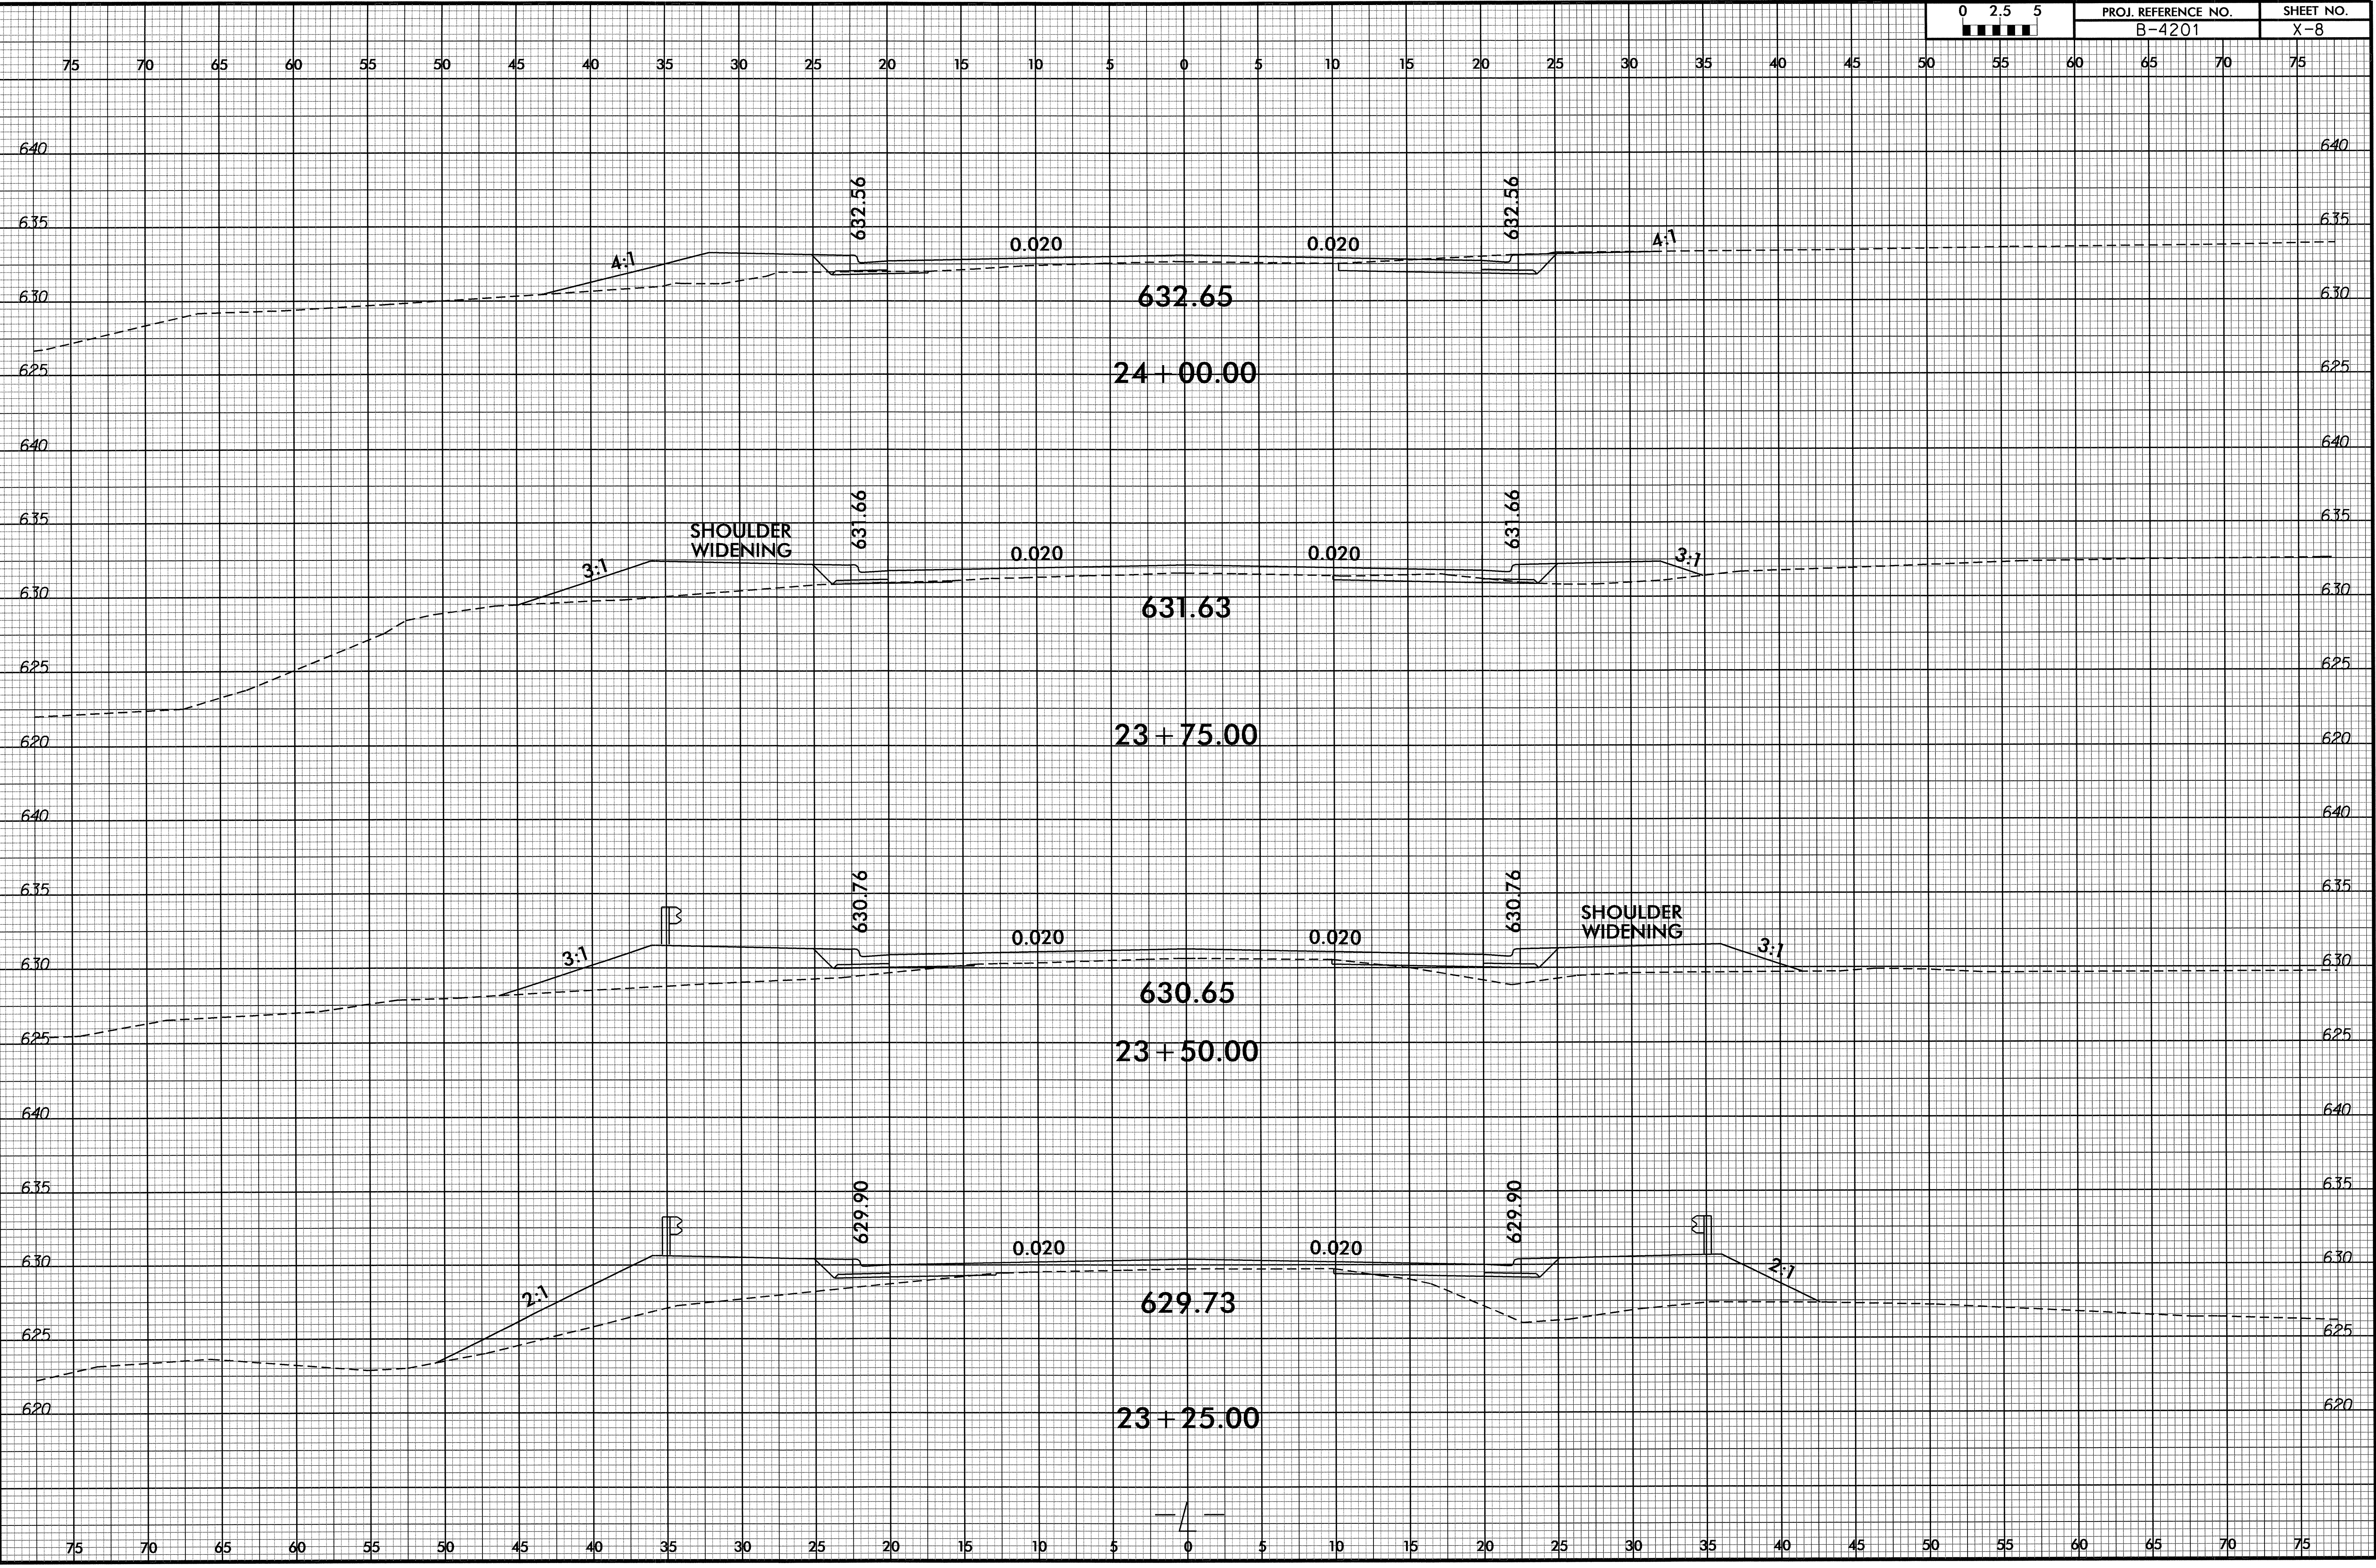


SHOULDER WIDENING

SHOULDER WIDENING

15-NOV-2011 09:14  
R:\Projects\BNA\SC\Ab4201.rdw -xp1.dgn  
\$\$\$\$USERNAME\$\$\$\$




8/23/99

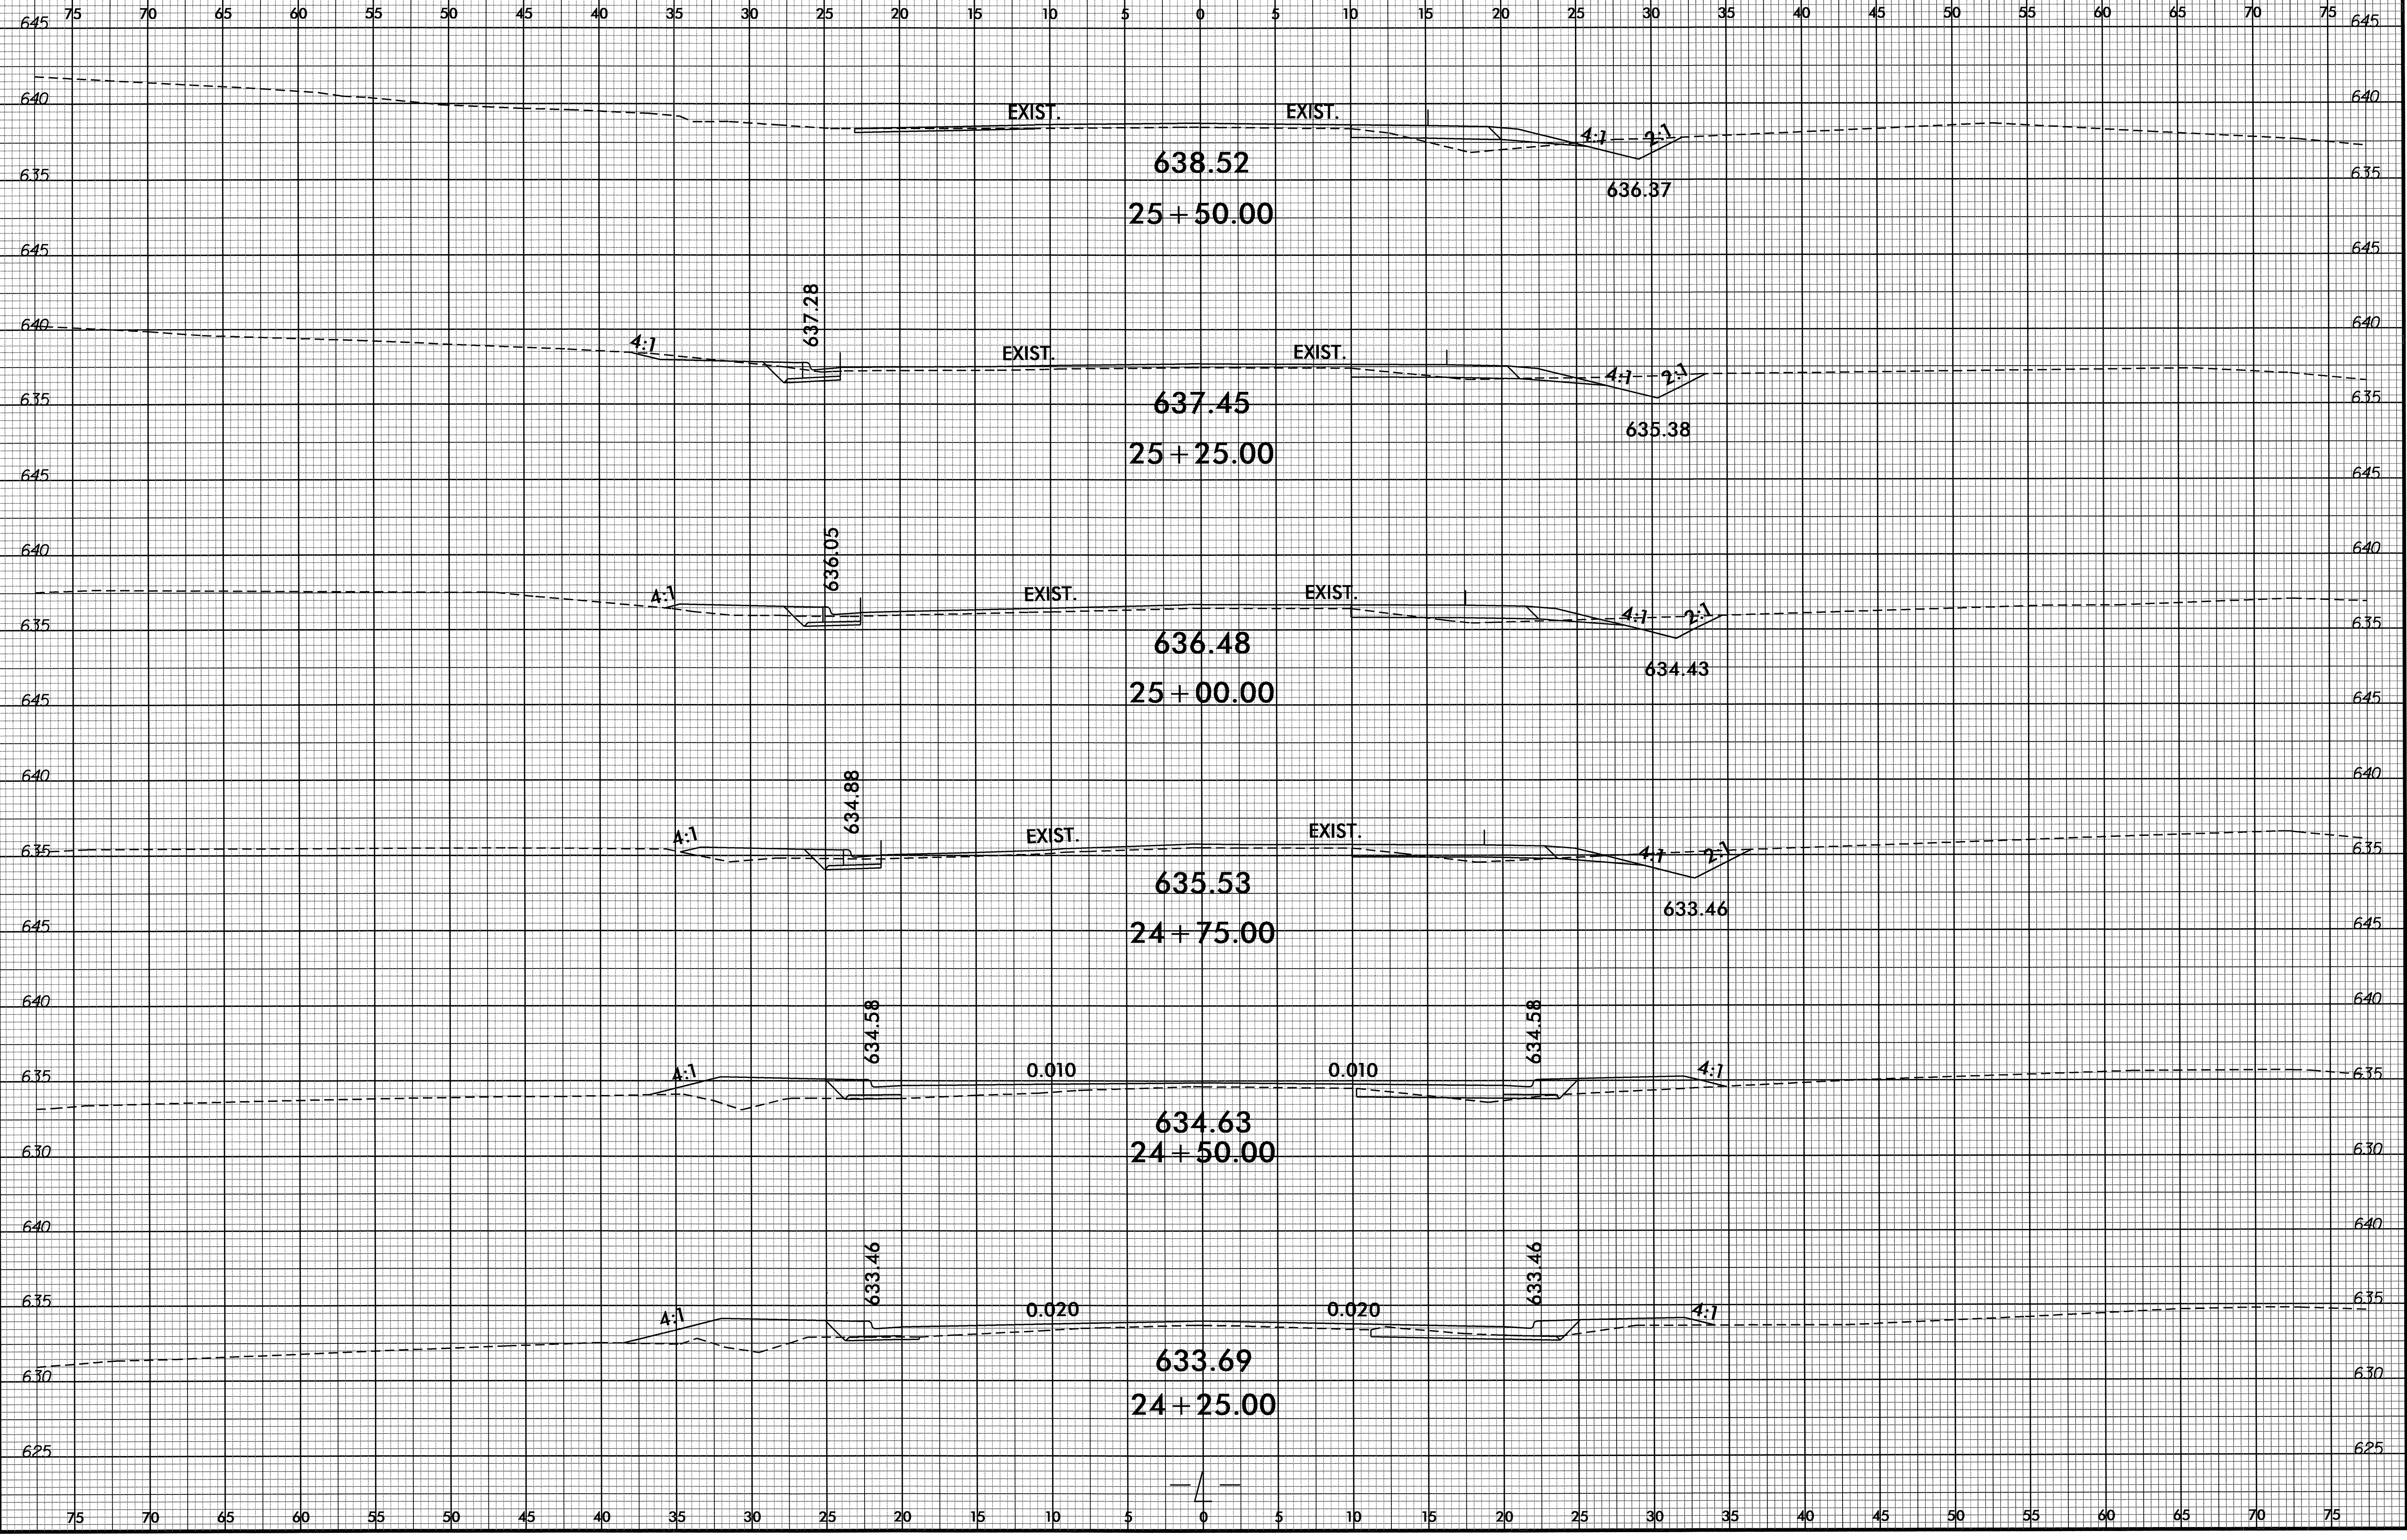

15-NOV-2011 04:14  
R:\regway\XSC\B4201.rdy.xpl.dgn  
\$\$\$\$USERNAME\$\$\$\$




8/23/99

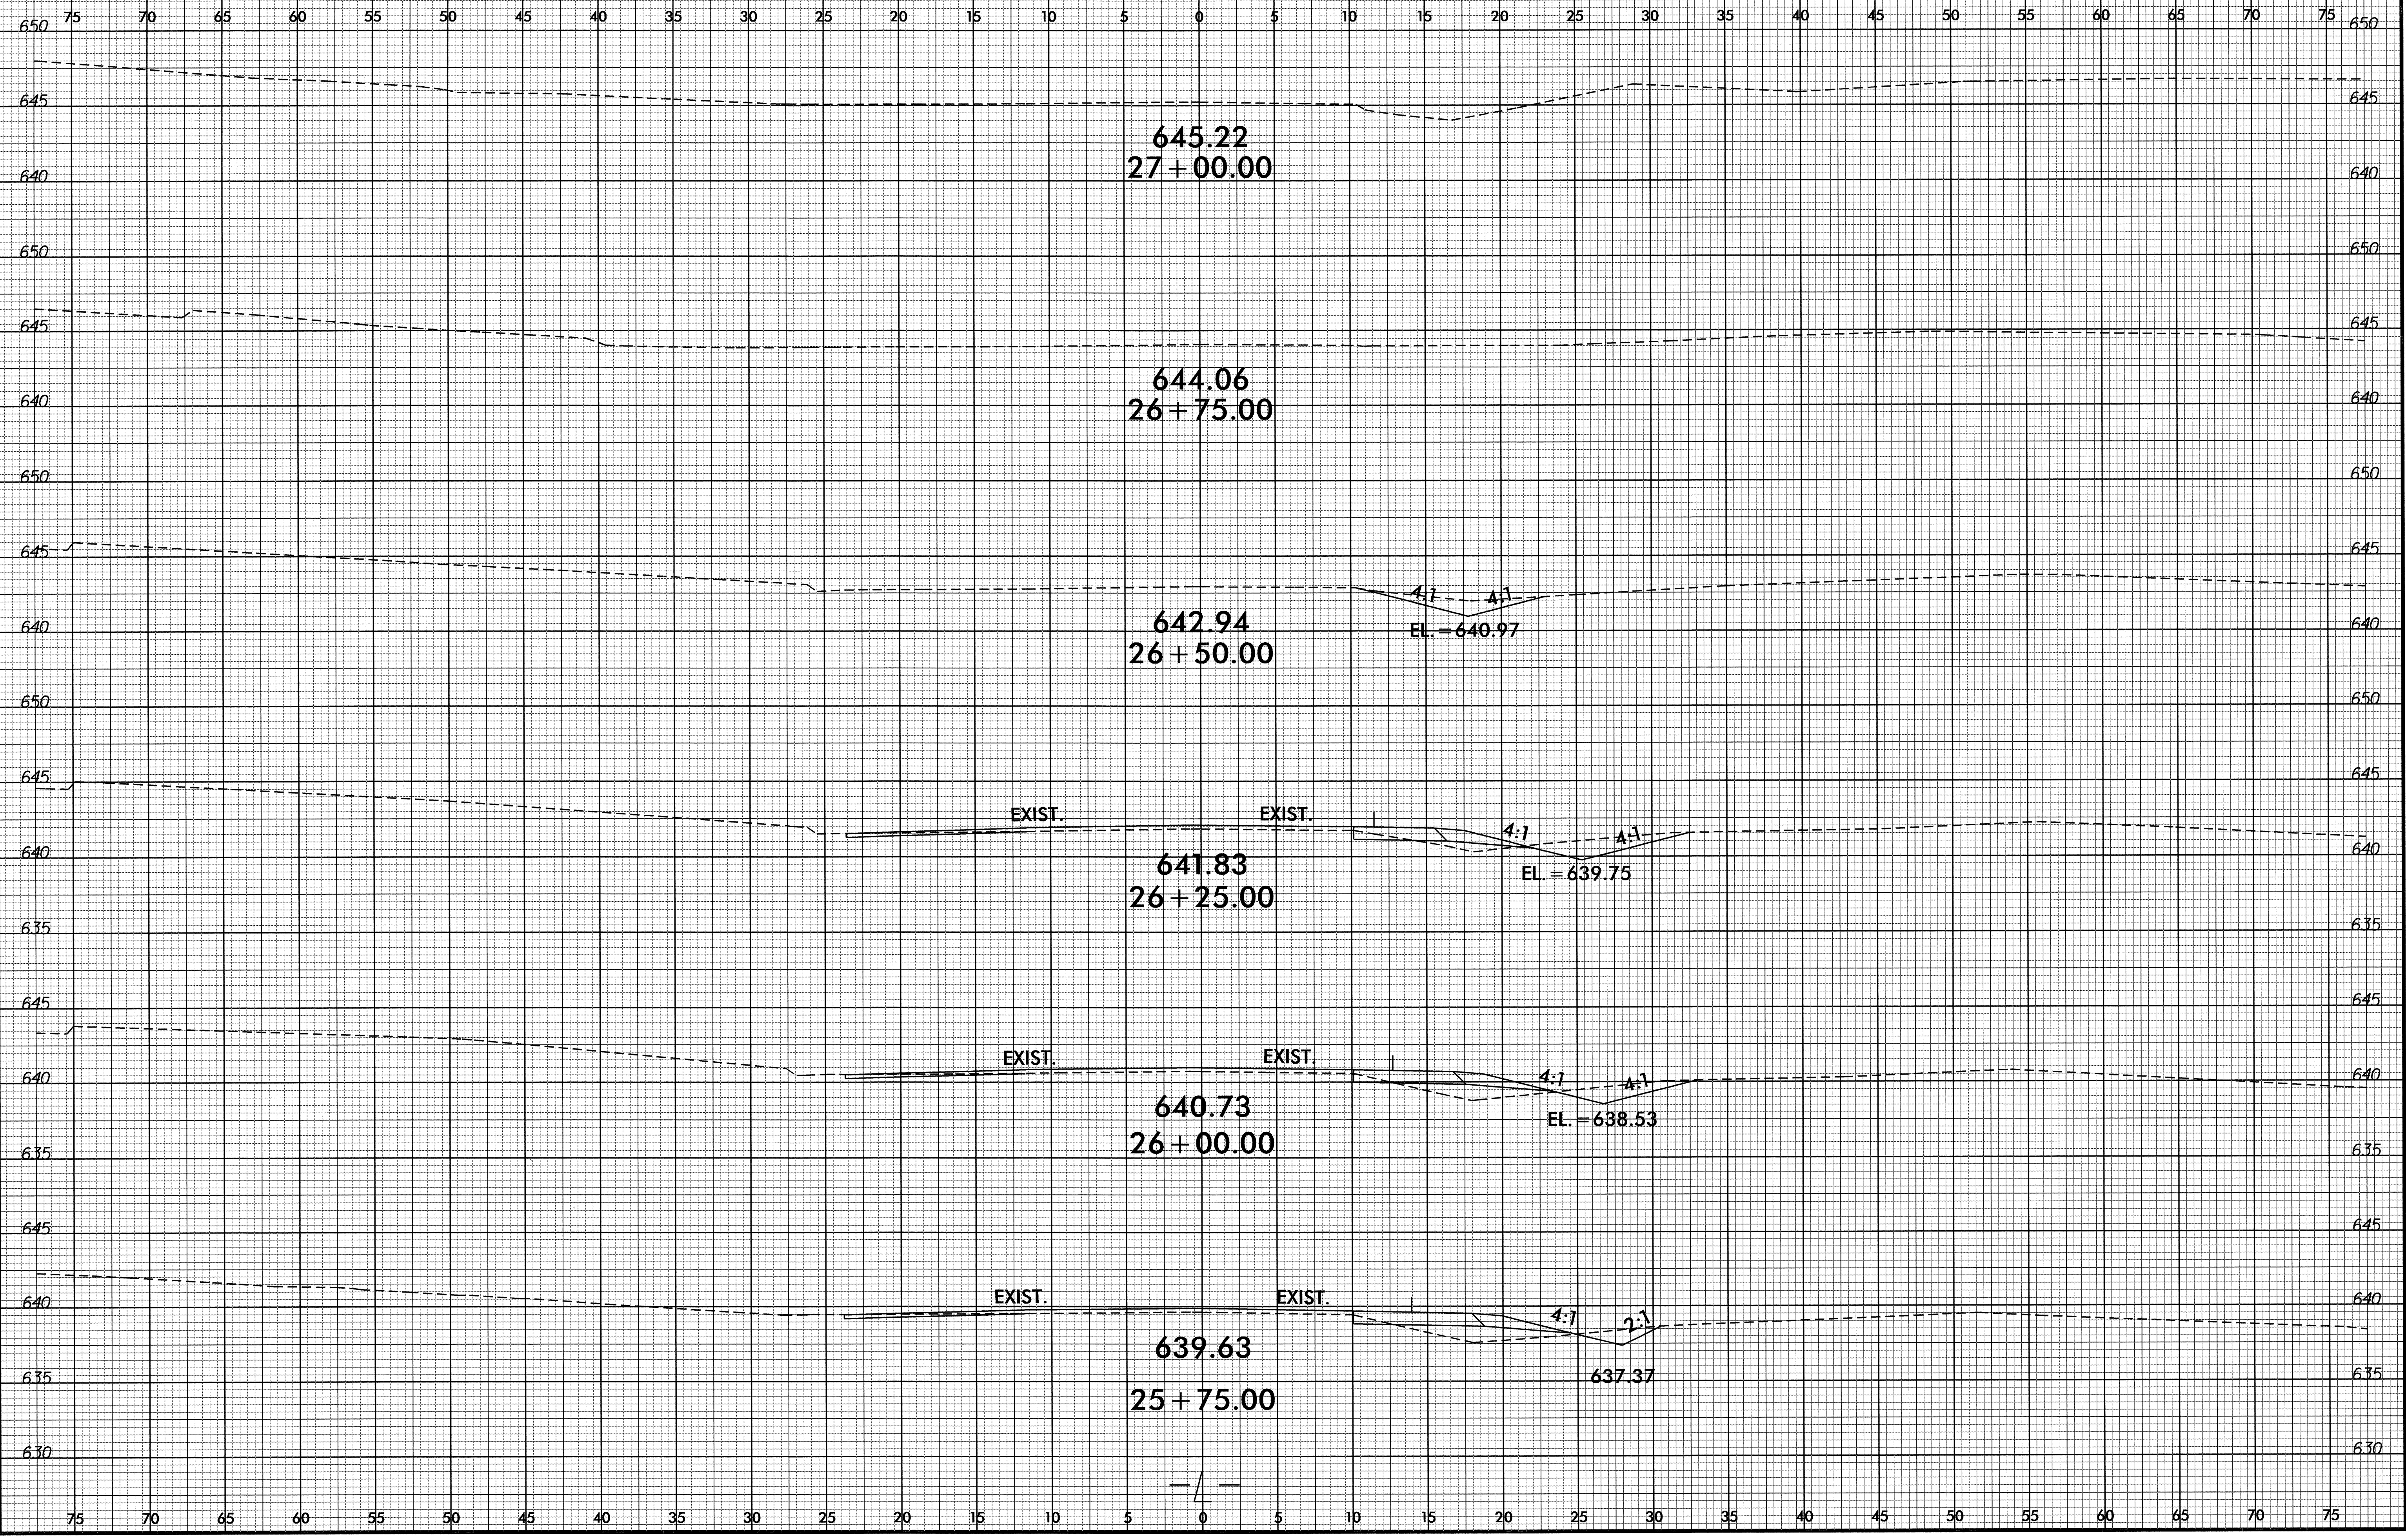

15-NOV-2011 10:14  
P:\Projects\B4201\SC\B4201\_rdy\_xpl.dgn  
\$\$\$\$\$USERNAME\$\$\$\$\$



8/23/99

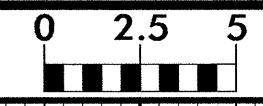


PROJ. REFERENCE NO.  
B-4201

SHEET NO.  
X-11

75 70 65 60 55 50 45 40 35 30 25 20 15 10 5 0 5 10 15 20 25 30 35 40 45 50

55 60 65 70 75

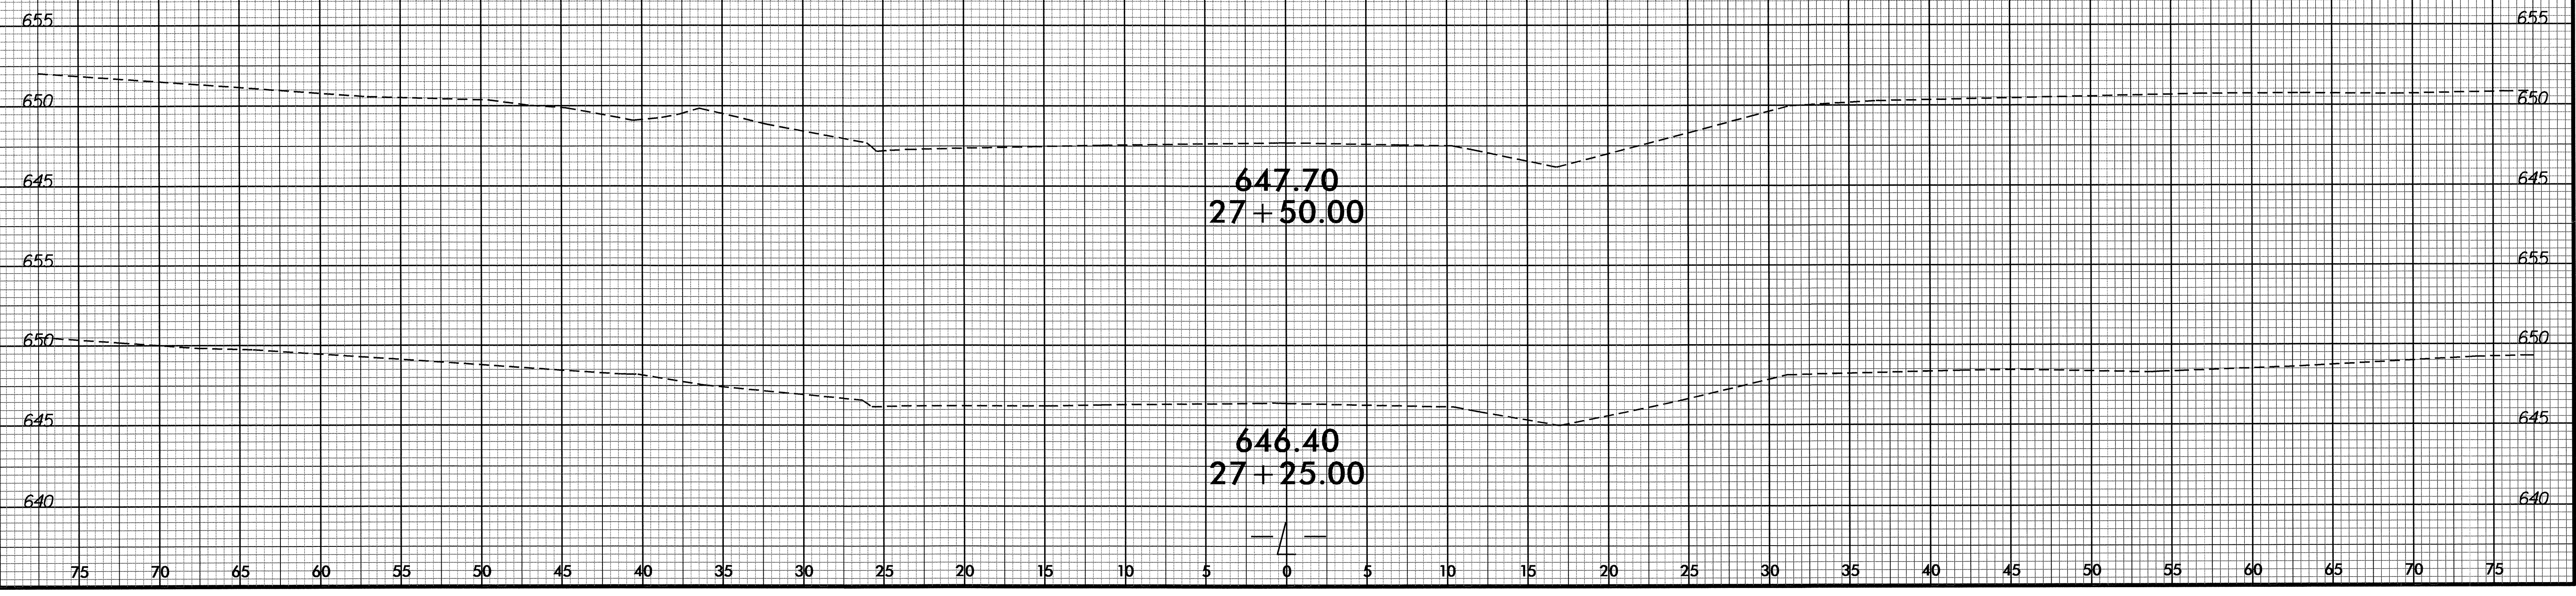

15-NOV-2011 10:14  
R:\Regway\X\SC\B4201.rdy.xpl.dgn  
\$\$\$\$\$