


STATE OF NORTH CAROLINA
DEPARTMENT OF TRANSPORTATION

TIP NO. B-3924	SHEET NO. PMP-1
APPROVED: <i>[Signature]</i>	
DATE: 6/3/11	
SEAL	
	

PAVEMENT MARKING PLAN
WATAUGA COUNTY

LOCATION: BRIDGE NO. 33 OVER MEAT CAMP CREEK
ON SR 1335 (MEAT CAMP ROAD)

B-3924 FINAL PAVEMENT
MARKING SCHEDULE

SYMBOL	DESCRIPTION	FINAL PAVEMENT MARKINGS PAINT (4")
PA	WHITE EDGELINE	
PI	YELLOW DOUBLE CENTER	

GENERAL NOTES

THE FOLLOWING GENERAL NOTES APPLY AT ALL TIMES FOR THE DURATION OF THE CONSTRUCTION PROJECT, EXCEPT WHEN OTHERWISE NOTED IN THE PLAN, OR DIRECTED BY THE ENGINEER.

A) INSTALL PAVEMENT MARKINGS AND PAVEMENT MARKERS ON THE FINAL SURFACE AS FOLLOWS:

ROAD NAME	MARKING	MARKER
BRIDGE # 33 AND SR 1335 (MEAT CAMP RD)	PAINT	NONE

- B) PLACE TWO APPLICATIONS OF PAINT PAVEMENT MARKINGS ON THE FINAL WEARING SURFACE. PLACE THE SECOND APPLICATION OF PAINT UPON SUFFICIENT DRYING TIME OF THE FIRST.
- C) TIE PROPOSED PAVEMENT MARKING LINES TO EXISTING PAVEMENT MARKING LINES.
- D) REMOVE/REPLACE ANY CONFLICTING/DAMAGED PAVEMENT MARKINGS AND MARKERS.
- E) PASSING ZONES WILL BE DETERMINED IN THE FIELD AND MUST BE APPROVED BY THE ENGINEER.
- F) REMOVE ALL RESIDUE AND SURFACE LAITANCE BY ACCEPTABLE METHODS ON THE BRIDGE DECK PRIOR TO PLACING PAINT PAVEMENT MARKING.

ROADWAY STANDARD DRAWING

THE FOLLOWING ROADWAY STANDARDS AS APPEAR IN "ROADWAY STANDARD DRAWINGS" - PROJECT SERVICES UNIT - N.C. DEPARTMENT OF TRANSPORTATION - RALEIGH, N.C., DATED JULY 2006 ARE APPLICABLE TO THIS PROJECT AND BY REFERENCE HEREBY ARE CONSIDERED A PART OF THESE PLANS:

STD. NO.	TITLE
1205.01	PAVEMENT MARKINGS - LINE TYPES AND OFFSETS
1205.02	PAVEMENT MARKINGS - 2 LANE AND MULTILANE ROADWAYS
1205.12	PAVEMENT MARKINGS - BRIDGES
1261.01	GUARDRAIL AND BARRIERDELINEATION SPACING
1261.02	GUARDRAIL AND DELINEATION TYPES
1262.01	GUARDRAIL END DELINEATION


INDEX

SHEET NO.	DESCRIPTION
PMP-1	PAVEMENT MARKING PLAN TITLE AND SCHEDULE SHEET
PMP-2	PAVEMENT MARKING DETAIL

PLAN PREPARED BY: N.C.D.O.T. SIGNING AND DELINEATION UNIT


Kelvin L. Jordan SIGNING & DELINEATION REGIONAL ENGINEER


W.R. Dakdouk SIGNING & DELINEATION DESIGN ENGINEER

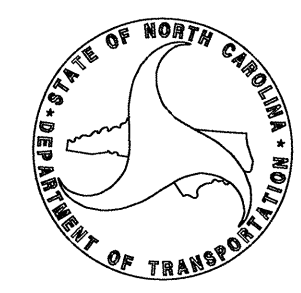

T.I.P.: B-3924

CONTRACT: C202650

TIP NO.	SHEET NO.
B-3924	PMP-2
APPROVED: <i>R.W.F.</i>	
DATE: 6/3/11	
SEAL	
	

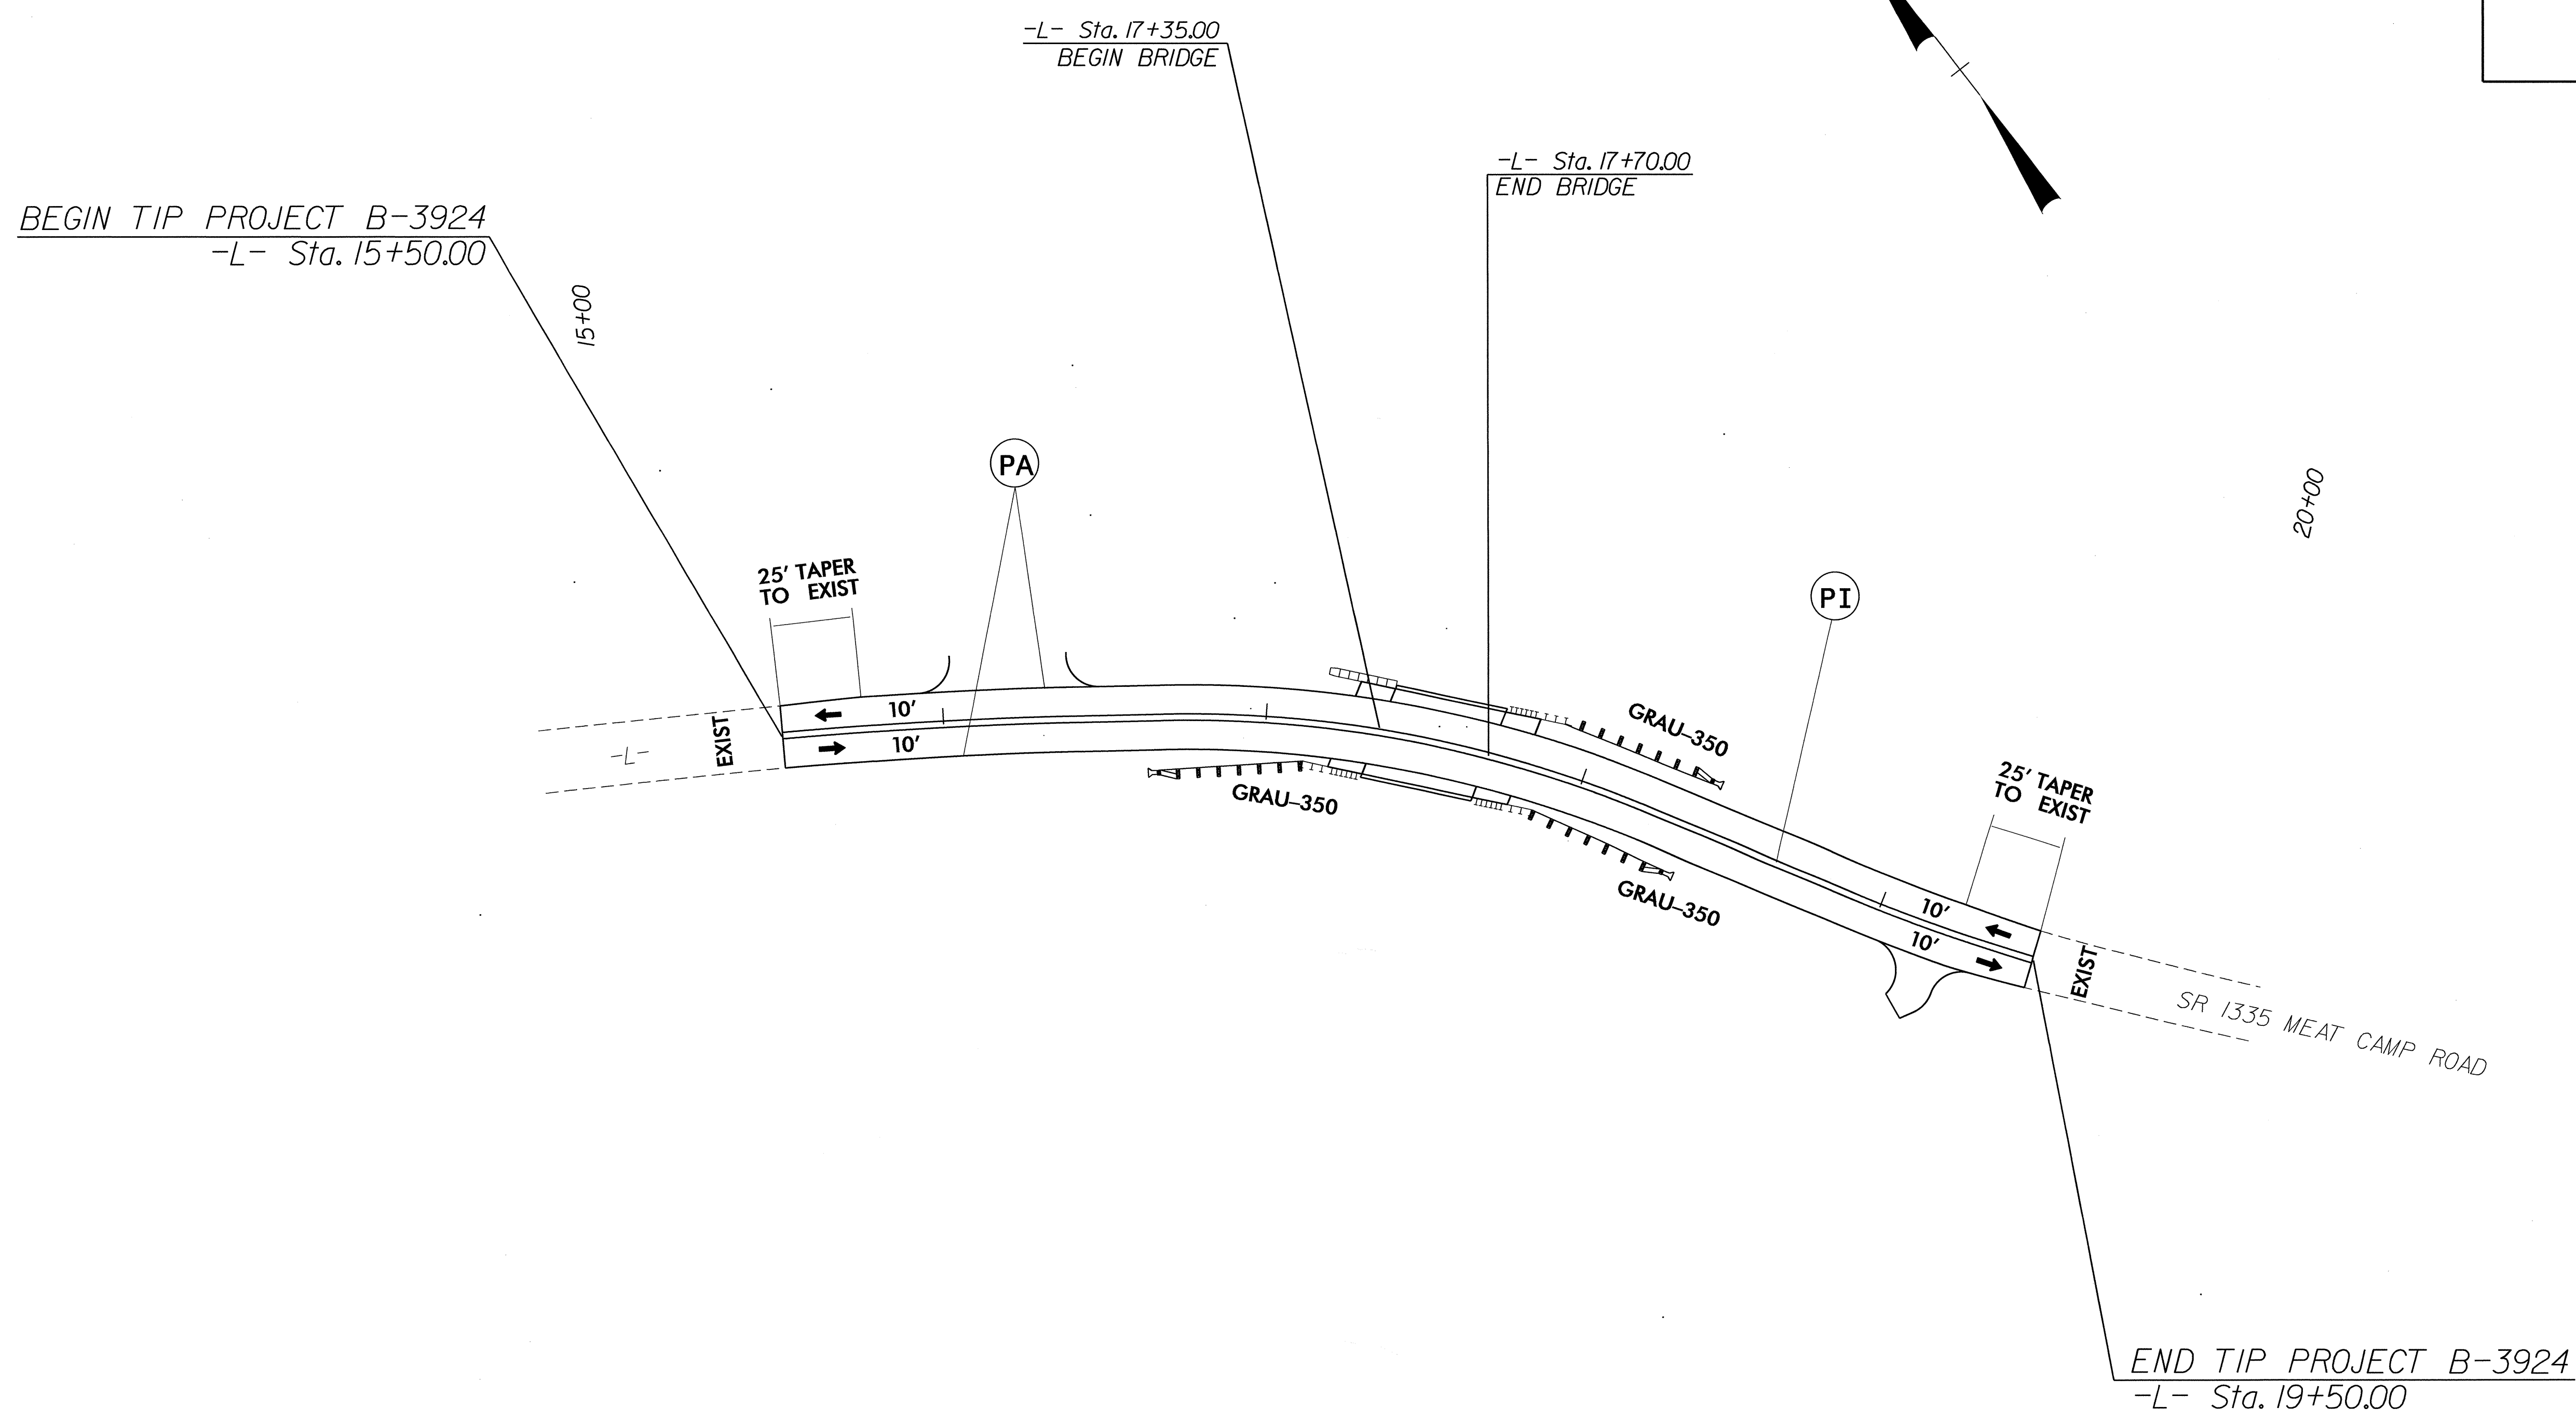

PAVEMENT MARKING DETAIL

01-JUN-2011 10:41
 C:\projects\signing\CADD\Signing Layout Plans\B-3924_Sgn_PMP.dgn
 wdk:douk AT 12:17:00