


SIGN NUMBER: SP11443
 TYPE: STATIONARY
 QUANTITY: 1
 SIGN WIDTH: 4'-0"
 HEIGHT: 3'-0"
 TOTAL AREA: 12.0 Sq.Ft.
 BORDER TYPE: INSET
 RECESS: 0.63"
 WIDTH: 0.88"
 RADII: 2.25"
 NO. Z BARS:
 LENGTH:

BACKG COLOR: Fluorescent Orange
 COPY COLOR: Black
 SYMBO L X Y WID HT
 MAT'L: 0.080" (2.0 mm) ALUMINUM

DESIGN BY: J.Navarrete
 PROJECT ID: B-4851
 CHECKED BY: KLJ
 DIV: 13
 DATE: Sep 16, 2011

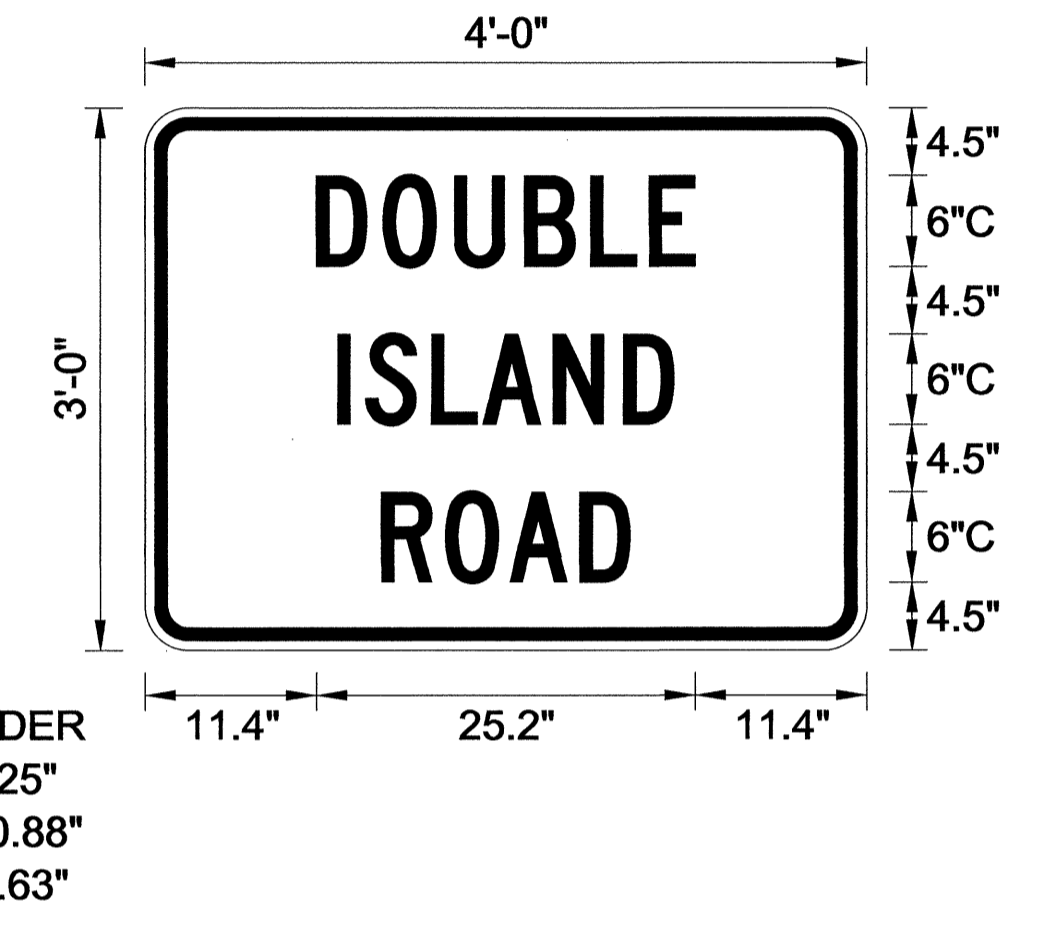

USE NOTES: 1,2
 1. Legend and border shall be direct applied black non-reflective sheeting.
 2. Background shall be Type VII, VIII, or IX (prismatic) fluorescent orange retroreflective sheeting.

LETTER POSITIONS

Letter locations are panel edge to lower left corner

	D	O	U	B	L	E														Series/Size Text Length
	11.4	15.8	20.6	25.3	29.6	33.5														C 2000
																				25.2
																				C 2000
																				22.4
																				C 2000
																				16.6

FILENAME: Double_Island NORTH CAROLINA D.O.T. SIGN DETAIL

16-SEP-2011 15:33 S:\3\DU\Special Signing\Special Signs\Sign Designs 2011\DGN Files\Double_Island.dgn J.Navarrete AT TE246703

APPROVED: DATE: 9/16/11

SEAL:

SCALE: NONE
 DATE: 9/16
 DWG. BY: JN
 DESIGN BY: JN
 REVIEWED BY: KLJ

REVISIONS

NO.	DESCRIPTION


CADD FILE

SIGN NUMBER: SP11444 BACKG COLOR: Fluorescent Orange
 TYPE: STATIONARY COPY COLOR: Black

DESIGN BY: J.Navarrete CHECKED BY: KLJ DATE: Sep 16, 2011
 PROJECT ID: B-4851 DIV: 13

QUANTITY: 1
 SIGN WIDTH: 4'-0"
 HEIGHT: 3'-0"
 TOTAL AREA: 12.0 Sq.Ft.
 BORDER TYPE: INSET
 RECESS: 0.63"
 WIDTH: 0.88"
 RADII: 2.25"
 NO. Z BARS:
 LENGTH:
 MAT'L: 0.080" (2.0 mm) ALUMINUM

SYMBOL	X	Y	WID	HT

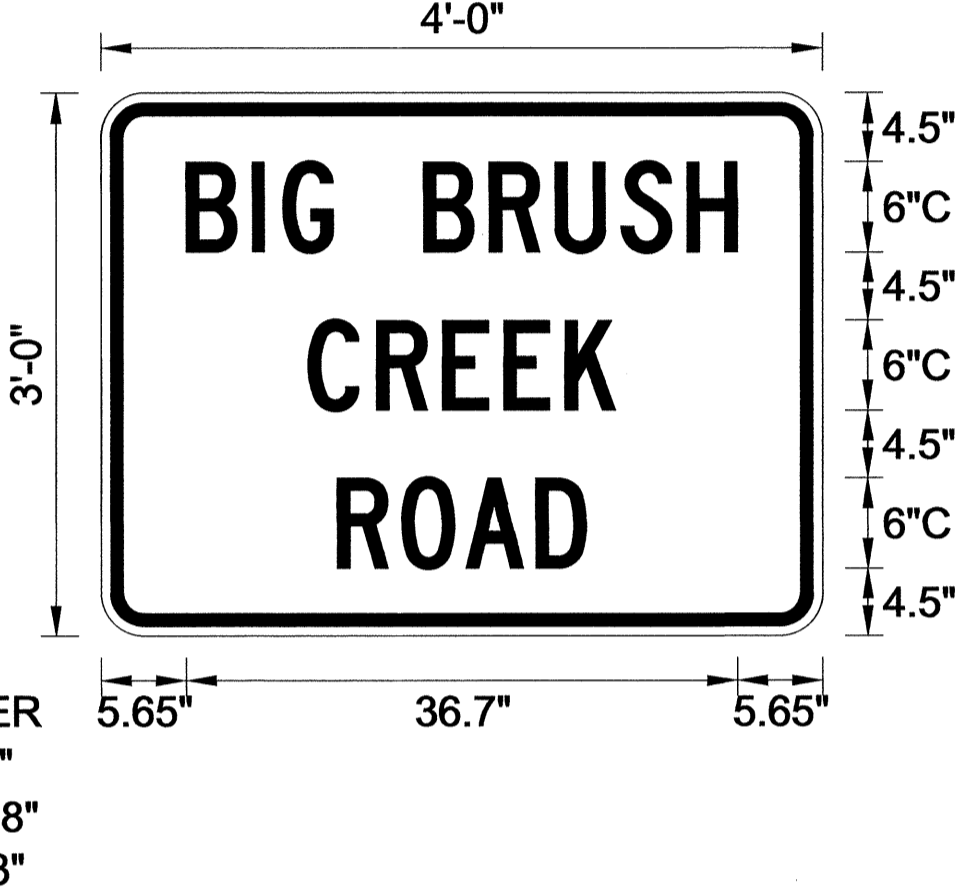

USE NOTES: 1,2
 1. Legend and border shall be direct applied black non-reflective sheeting.
 2. Background shall be Type VII, VIII, or IX (prismatic) fluorescent orange retroreflective sheeting.

Spacing Factor is 1 unless specified otherwise

LETTER POSITIONS



Letter locations are panel edge to lower left corner

Letter Locations											Series/Size	
B	I	G	B	R	U	S	H				Text Length	
5.7	10.1	12.1	15.5	21.5	25.8	30.2	34.6	39				C 2000
												36.7
C	R	E	E	K								Series/Size
13.8	18.3	22.7	26.8	30.9								C 2000
												20.5
R	O	A	D									Series/Size
15.7	20	24.2	28.9									C 2000
												16.6

FILENAME: Double_Island

NORTH CAROLINA D.O.T. SIGN DETAIL

16-SEP-2011 15:33
 S:\S&DU\Special Signs\Sign Designs 2011\DCN Files\Double_Island.dgn
 J.Navarrete AT TE246703

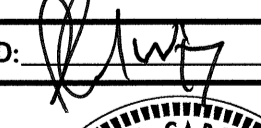APPROVED:  DATE: 9/16/11	SCALE: NONE		REVISIONS
SEAL	DATE: 9/16		
	DWG. BY: JN		
	DESIGN BY: JN		
	REVIEWED BY: KLJ		