



FIGURES

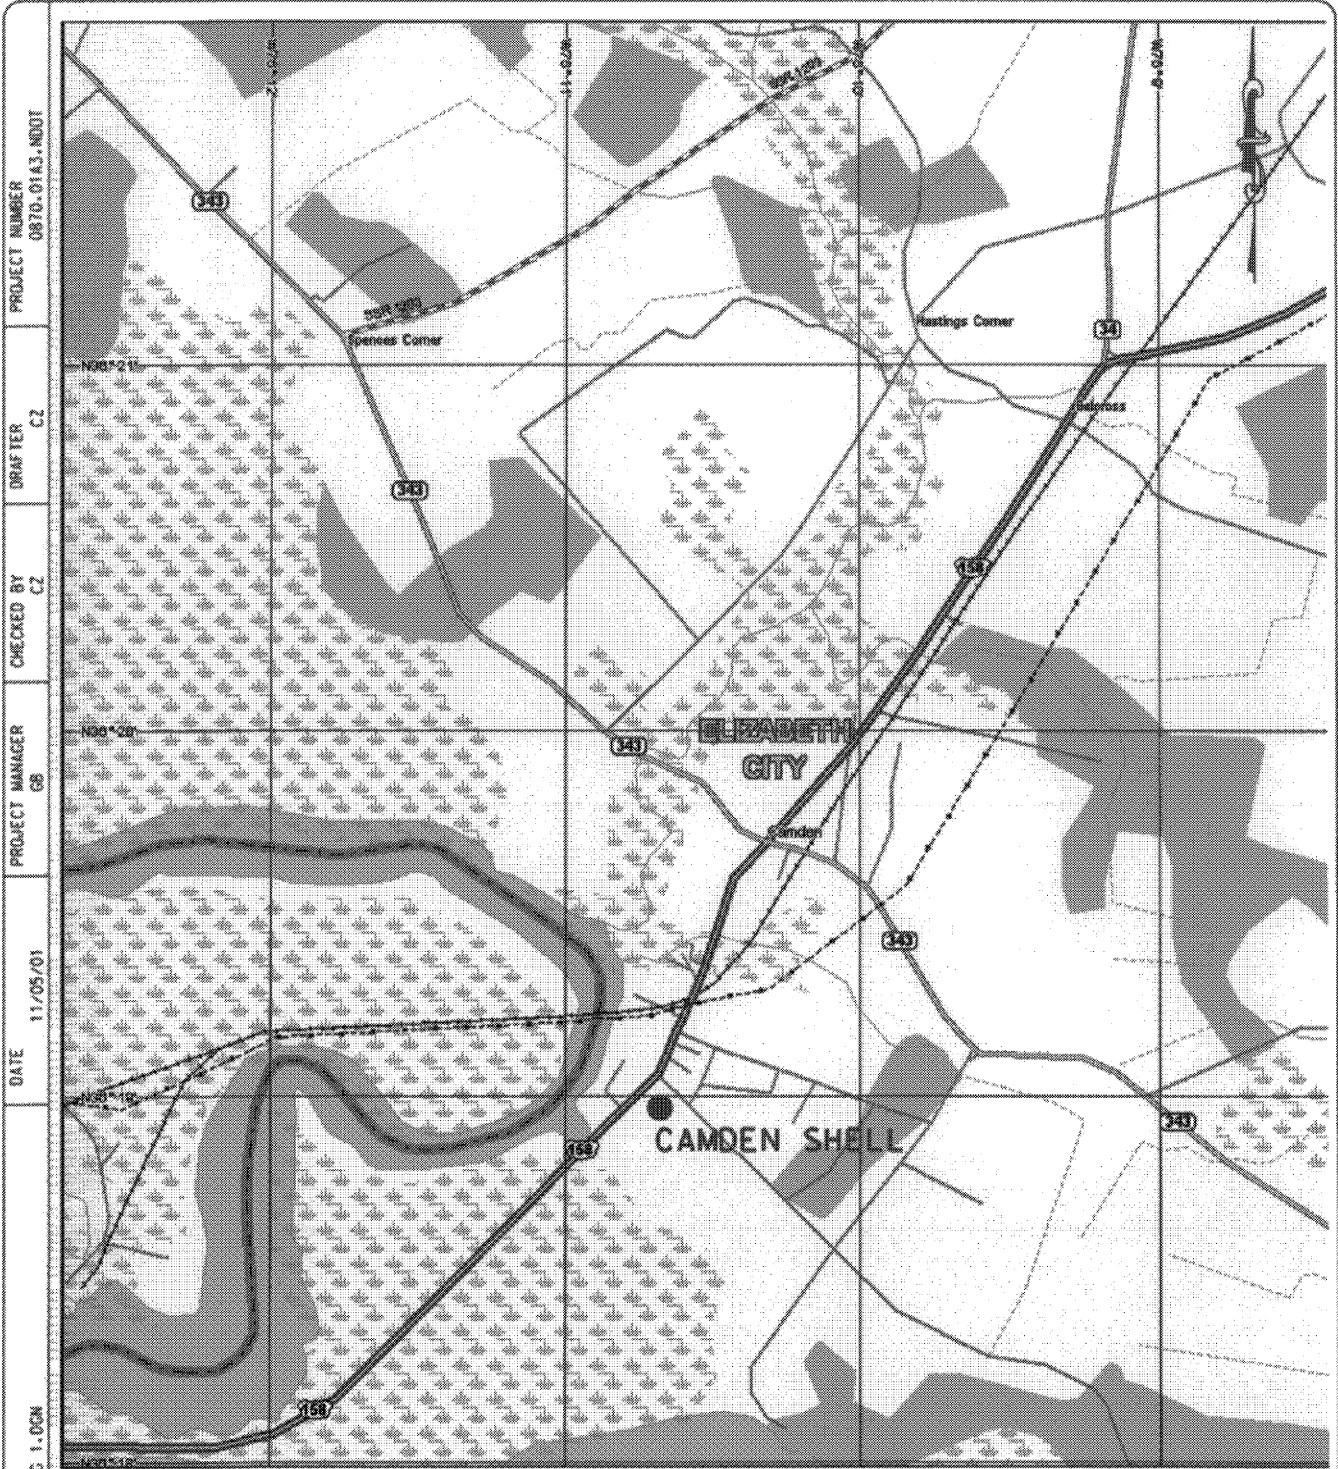



Solutions
 Industrial & Environmental Services
 3722 BENSON DRIVE
 RALEIGH, NORTH CAROLINA 27609
 TEL: (919) 873-1066 FAX: (919) 873-1074

SITE LOCATION MAP
 CAMDEN SHELL
 CAMDEN COUNTY, NC
 NCDOT STATE PROJECT
 8.T020401 (R-2414B)


FIGURE:

1

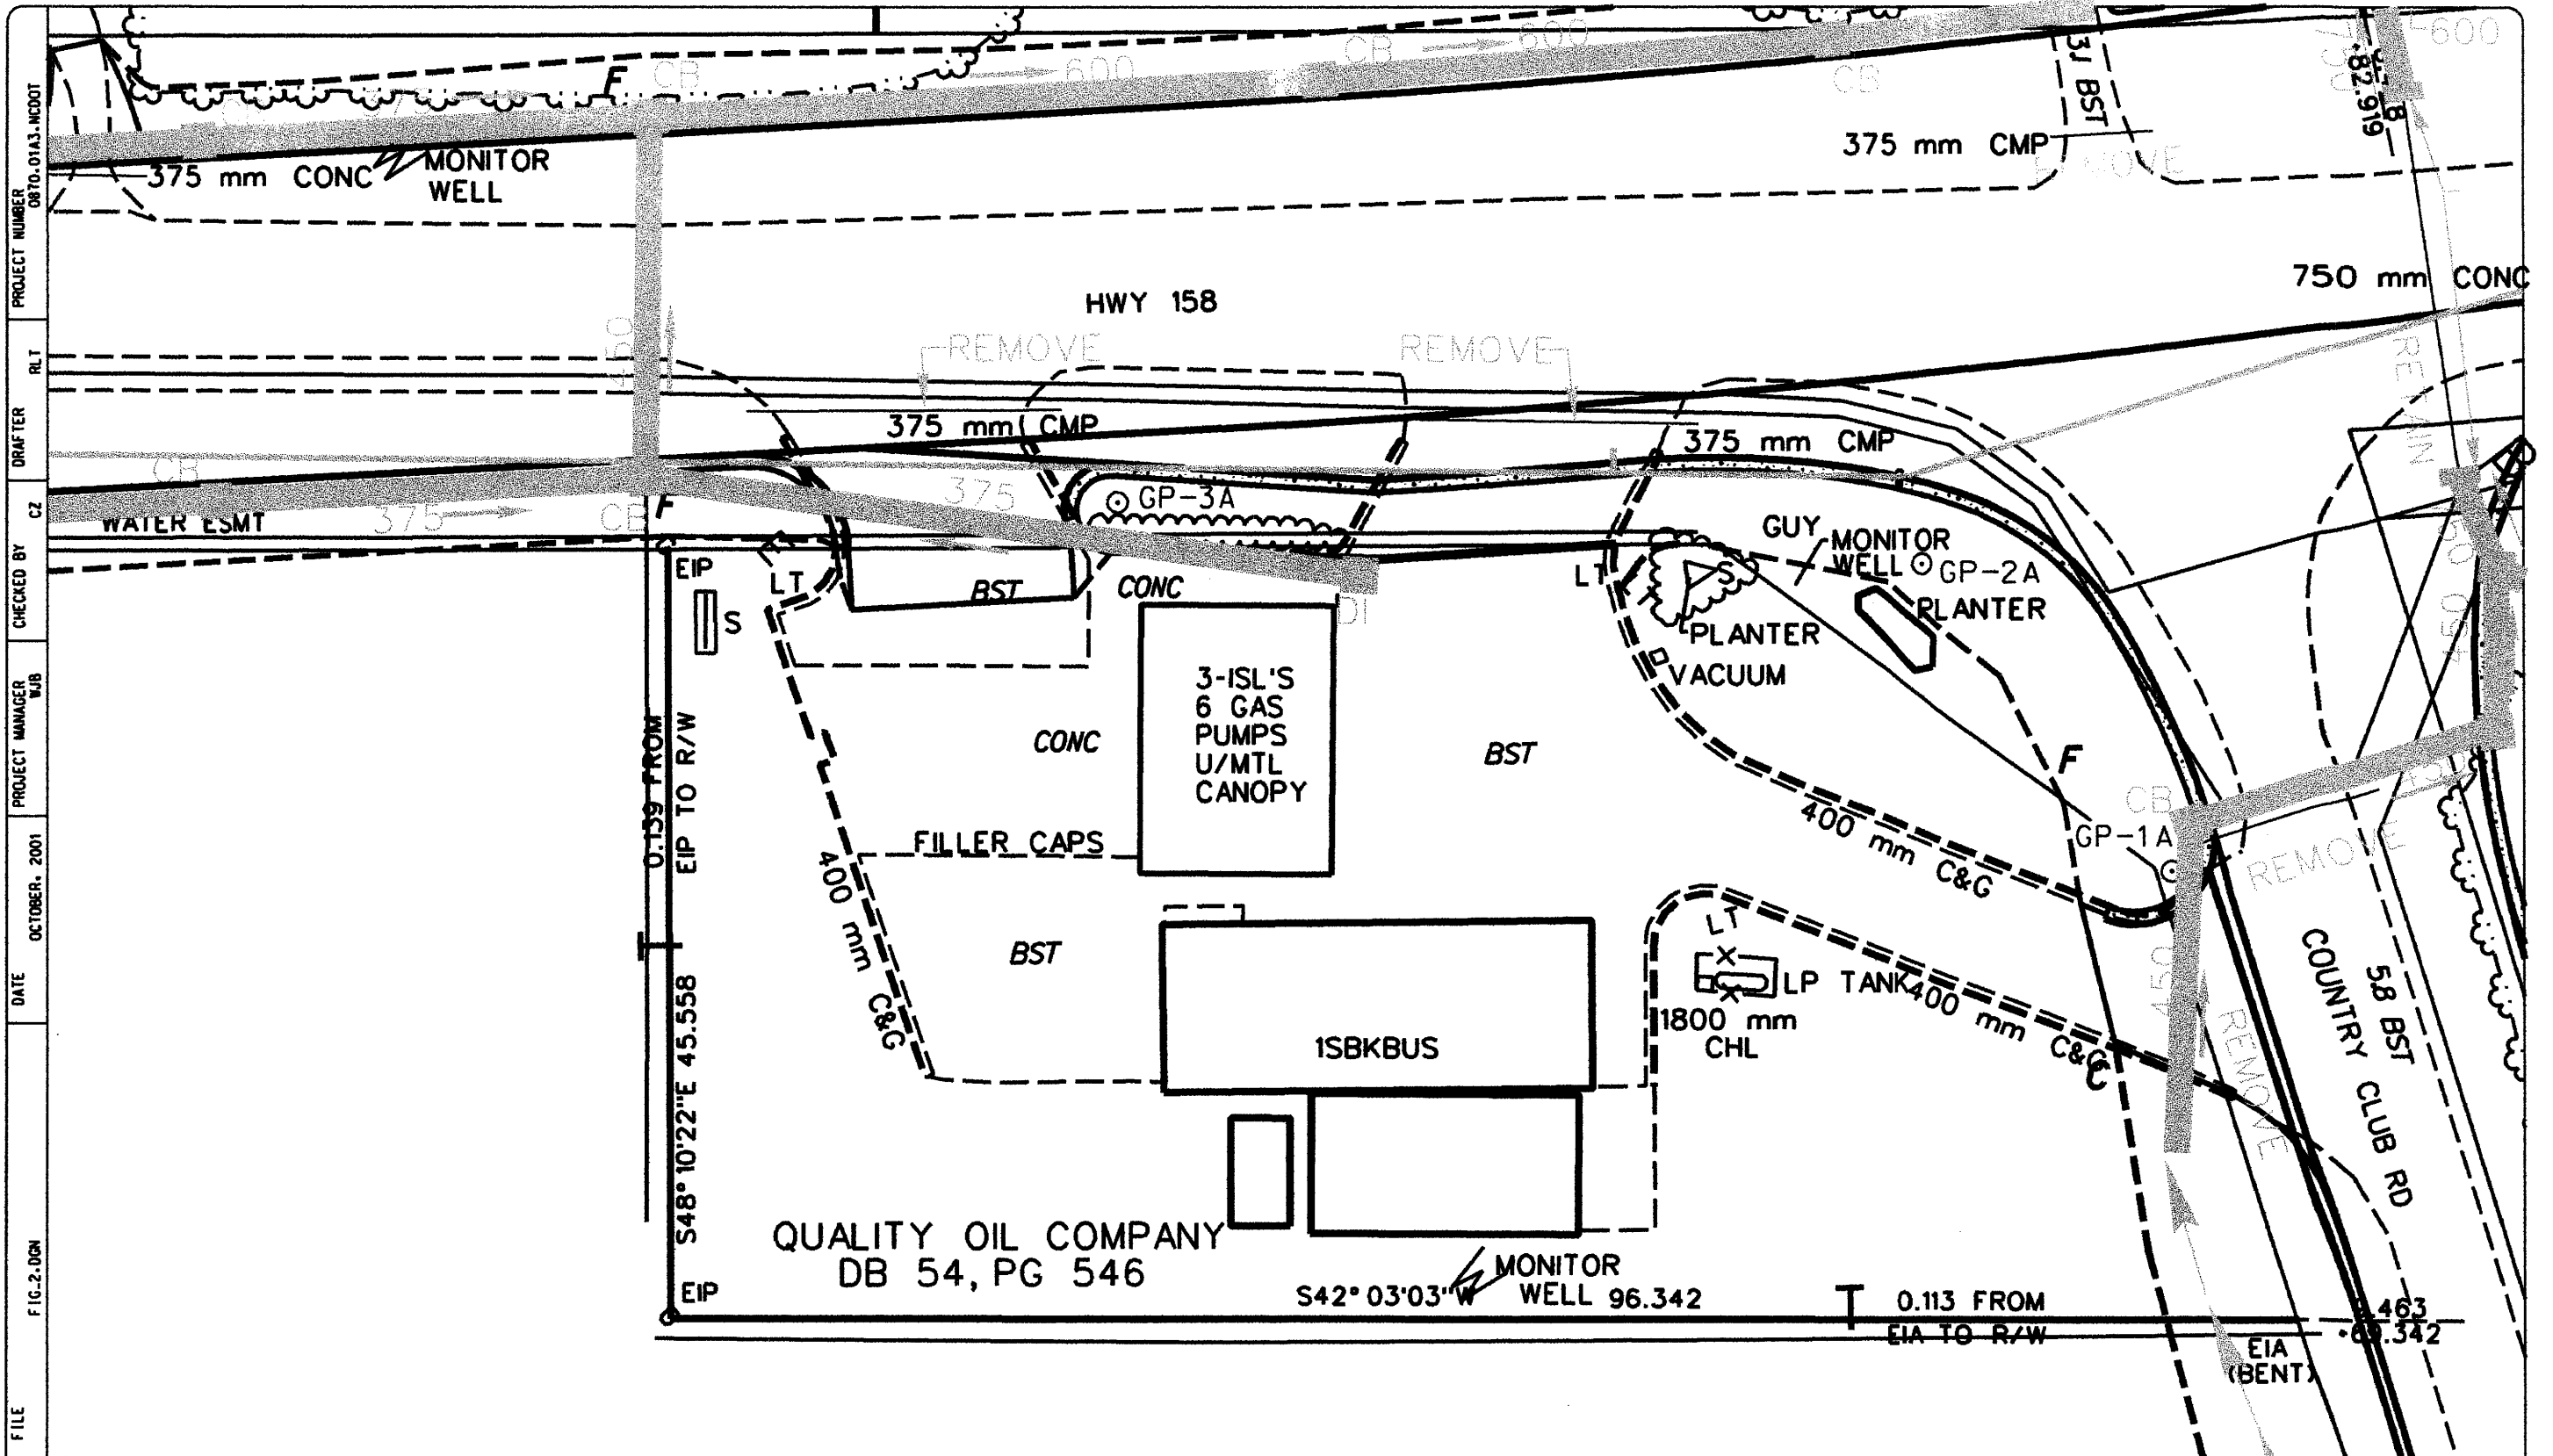

PROJECT NUMBER 0870-01A3-NCDOT
 DRAFTER RL
 CHECKED BY CZ
 PROJECT MANAGER WJB
 DATE OCTOBER, 2001
 FILE FIG-2.DGN

Solutions
 Industrial & Environmental Services
 3722 BENSON DRIVE
 RALEIGH, NORTH CAROLINA 27609
 TEL.: (919) 873-1060 FAX.: (919) 873-1074

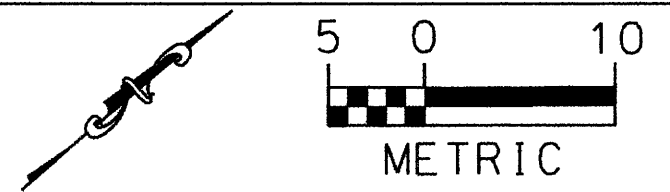

SAMPLE BORING LOCATIONS
 CAMDEN SHELL
 CAMDEN COUNTY, NC
 NCDOT STATE PROJECT NO. 8.T020401(R-2414B)

FIGURE:
 2