


**STATE OF NORTH CAROLINA  
DEPARTMENT OF TRANSPORTATION**

TIP NO. B-4542	SHEET NO. PMP-1
APPROVED: <i>[Signature]</i>	
DATE: 7-11-11	
SEAL	
	

**PAVEMENT MARKING PLAN  
HARNETT COUNTY**

**LOCATION: BRIDGE NO.40 OVER BARBEQUE SWAMP  
ON SR 1213 (BUIE ROAD)**

**T.I.P.: B-4542**

**CONTRACT:**

**ROADWAY STANDARD DRAWING**

THE FOLLOWING ROADWAY STANDARDS AS APPEAR IN "ROADWAY STANDARD DRAWINGS" - PROJECT SERVICES UNIT - N.C. DEPARTMENT OF TRANSPORTATION - RALEIGH, N.C., DATED JULY 2006 ARE APPLICABLE TO THIS PROJECT AND BY REFERENCE HEREBY ARE CONSIDERED A PART OF THESE PLANS:

STD. NO.	TITLE
1205.01	PAVEMENT MARKINGS - LINE TYPES AND OFFSETS
1205.02	PAVEMENT MARKINGS - 2 LANE AND MULTILANE ROADWAYS
1205.12	PAVEMENT MARKINGS - BRIDGES
1261.01	GUARDRAIL AND BARRIER DELINEATOR SPACING
1261.02	GUARDRAIL AND BARRIER DELINEATOR TYPES
1262.01	GUARDRAIL END DELINEATION

**GENERAL NOTES**

THE FOLLOWING GENERAL NOTES APPLY AT ALL TIMES FOR THE DURATION OF THE CONSTRUCTION PROJECT, EXCEPT WHEN OTHERWISE NOTED IN THE PLAN, OR DIRECTED BY THE ENGINEER.

- A) INSTALL PAVEMENT MARKINGS AND PAVEMENT MARKERS ON THE FINAL SURFACE AS FOLLOWS:
- | ROAD NAME | MARKING | MARKER |
|-----------|---------|--------|
| SR 1213   | PAINT   | RAISED |
- B) TIE PROPOSED PAVEMENT MARKING LINES TO EXISTING PAVEMENT MARKING LINES.  
 C) REMOVE/REPLACE ANY CONFLICTING/DAMAGED PAVEMENT MARKINGS AND MARKERS.  
 D) ALL EXISTING SIGNS ON WOOD & U POST WITHIN THE PROJECT LIMITS SHALL BE REMOVED AND DISPOSED OF UNLESS OTHERWISE NOTED ON PLANS.

Pavement Marking Schedule  
TIP Project # B-4542

FINAL  
PAVEMENT MARKINGS


PA	WHITE EDGELINE (2X)	PAINT (4")
PI	YELLOW DOUBLE CENTER (2X)	PAINT (4")
PERMANENT RAISED PAVEMENT MARKERS		
MA	YELLOW & YELLOW	

**PLAN PREPARED BY: N.C.D.O.T. SIGNING AND DELINEATION UNIT**


A. ALQUDWAH, P.E.	SIGNING & DELINEATION REGIONAL ENGINEER
BARRY NOWLIN	SIGNING & DELINEATION PROJECT DESIGN TECHNICIAN

**INDEX**

SHEET NO.	DESCRIPTION
PMP-1	PAVEMENT MARKING & SIGNING PLAN TITLE SHEET
	SIGNING & PAVEMENT MARKING SCHEDULE
PMP-2	PAVEMENT MARKING DETAIL

TIP NO.	SHEET NO.
B-4542	PMP-2
APPROVED: <i>[Signature]</i>	
DATE: 7-11-11	
SEAL	
	

SYMBOL AND PAVEMENT MARKING LEGEND	
(PA)	WHITE EDGE LINE (4")
(PI)	YELLOW DOUBLE CENTER (4")

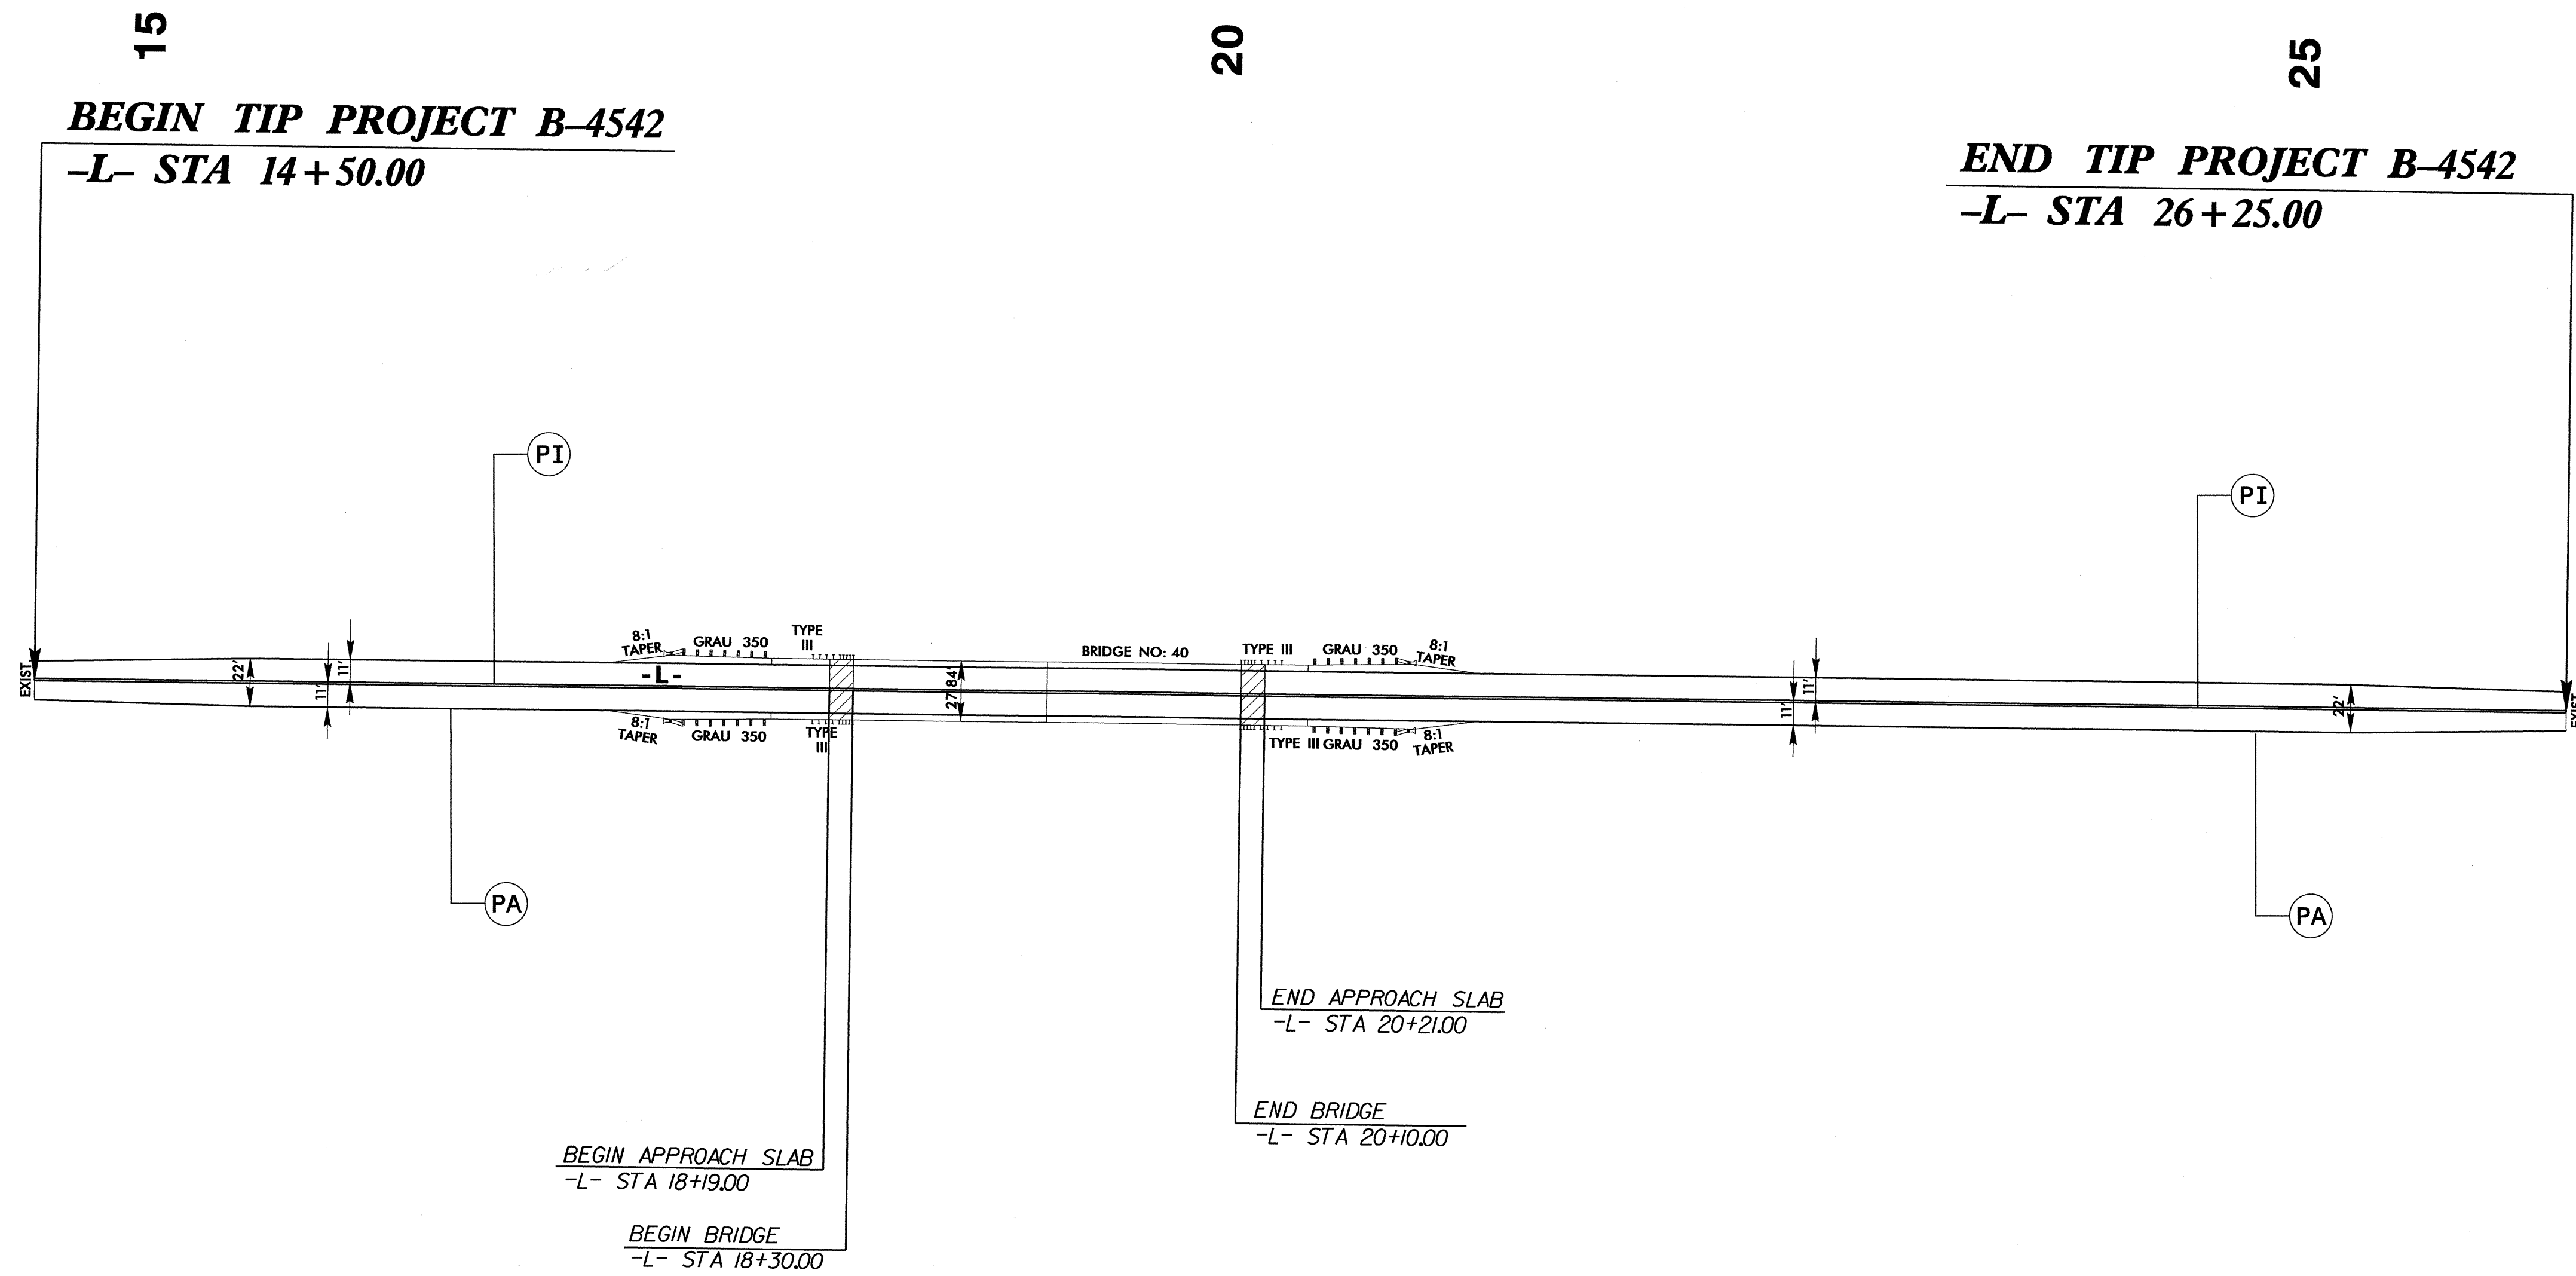

REFER TO RSD NOS. 1205.01, 1205.02, 1205.12  
FOR PLACEMENT OF FINAL PAVEMENT MARKINGS  
UNLESS NOTED OTHERWISE.

**PAVEMENT MARKING DETAIL**

07-JUL-2011 3:40  
 R:\IT\office\stg\pmp\B-4542\_Sgn\_PMP.dgn  
 AT: E247515  
 bnowlin