



Note: Approximate quantities only. Unclassified Excavation, Borrow Excavation, Fine Grading, Clearing and Grubbing, and Removal of Existing Pavement will be paid for at the contract lump sum price for "Grading."

8/23/99
22-NOV-2011 4:34 PM
44384385ENR\B4989_Rdv_xpl.dgn

8/23/99

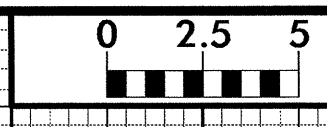


PROJ. REFERENCE NO.	SHEET NO.
B-4989	X-2

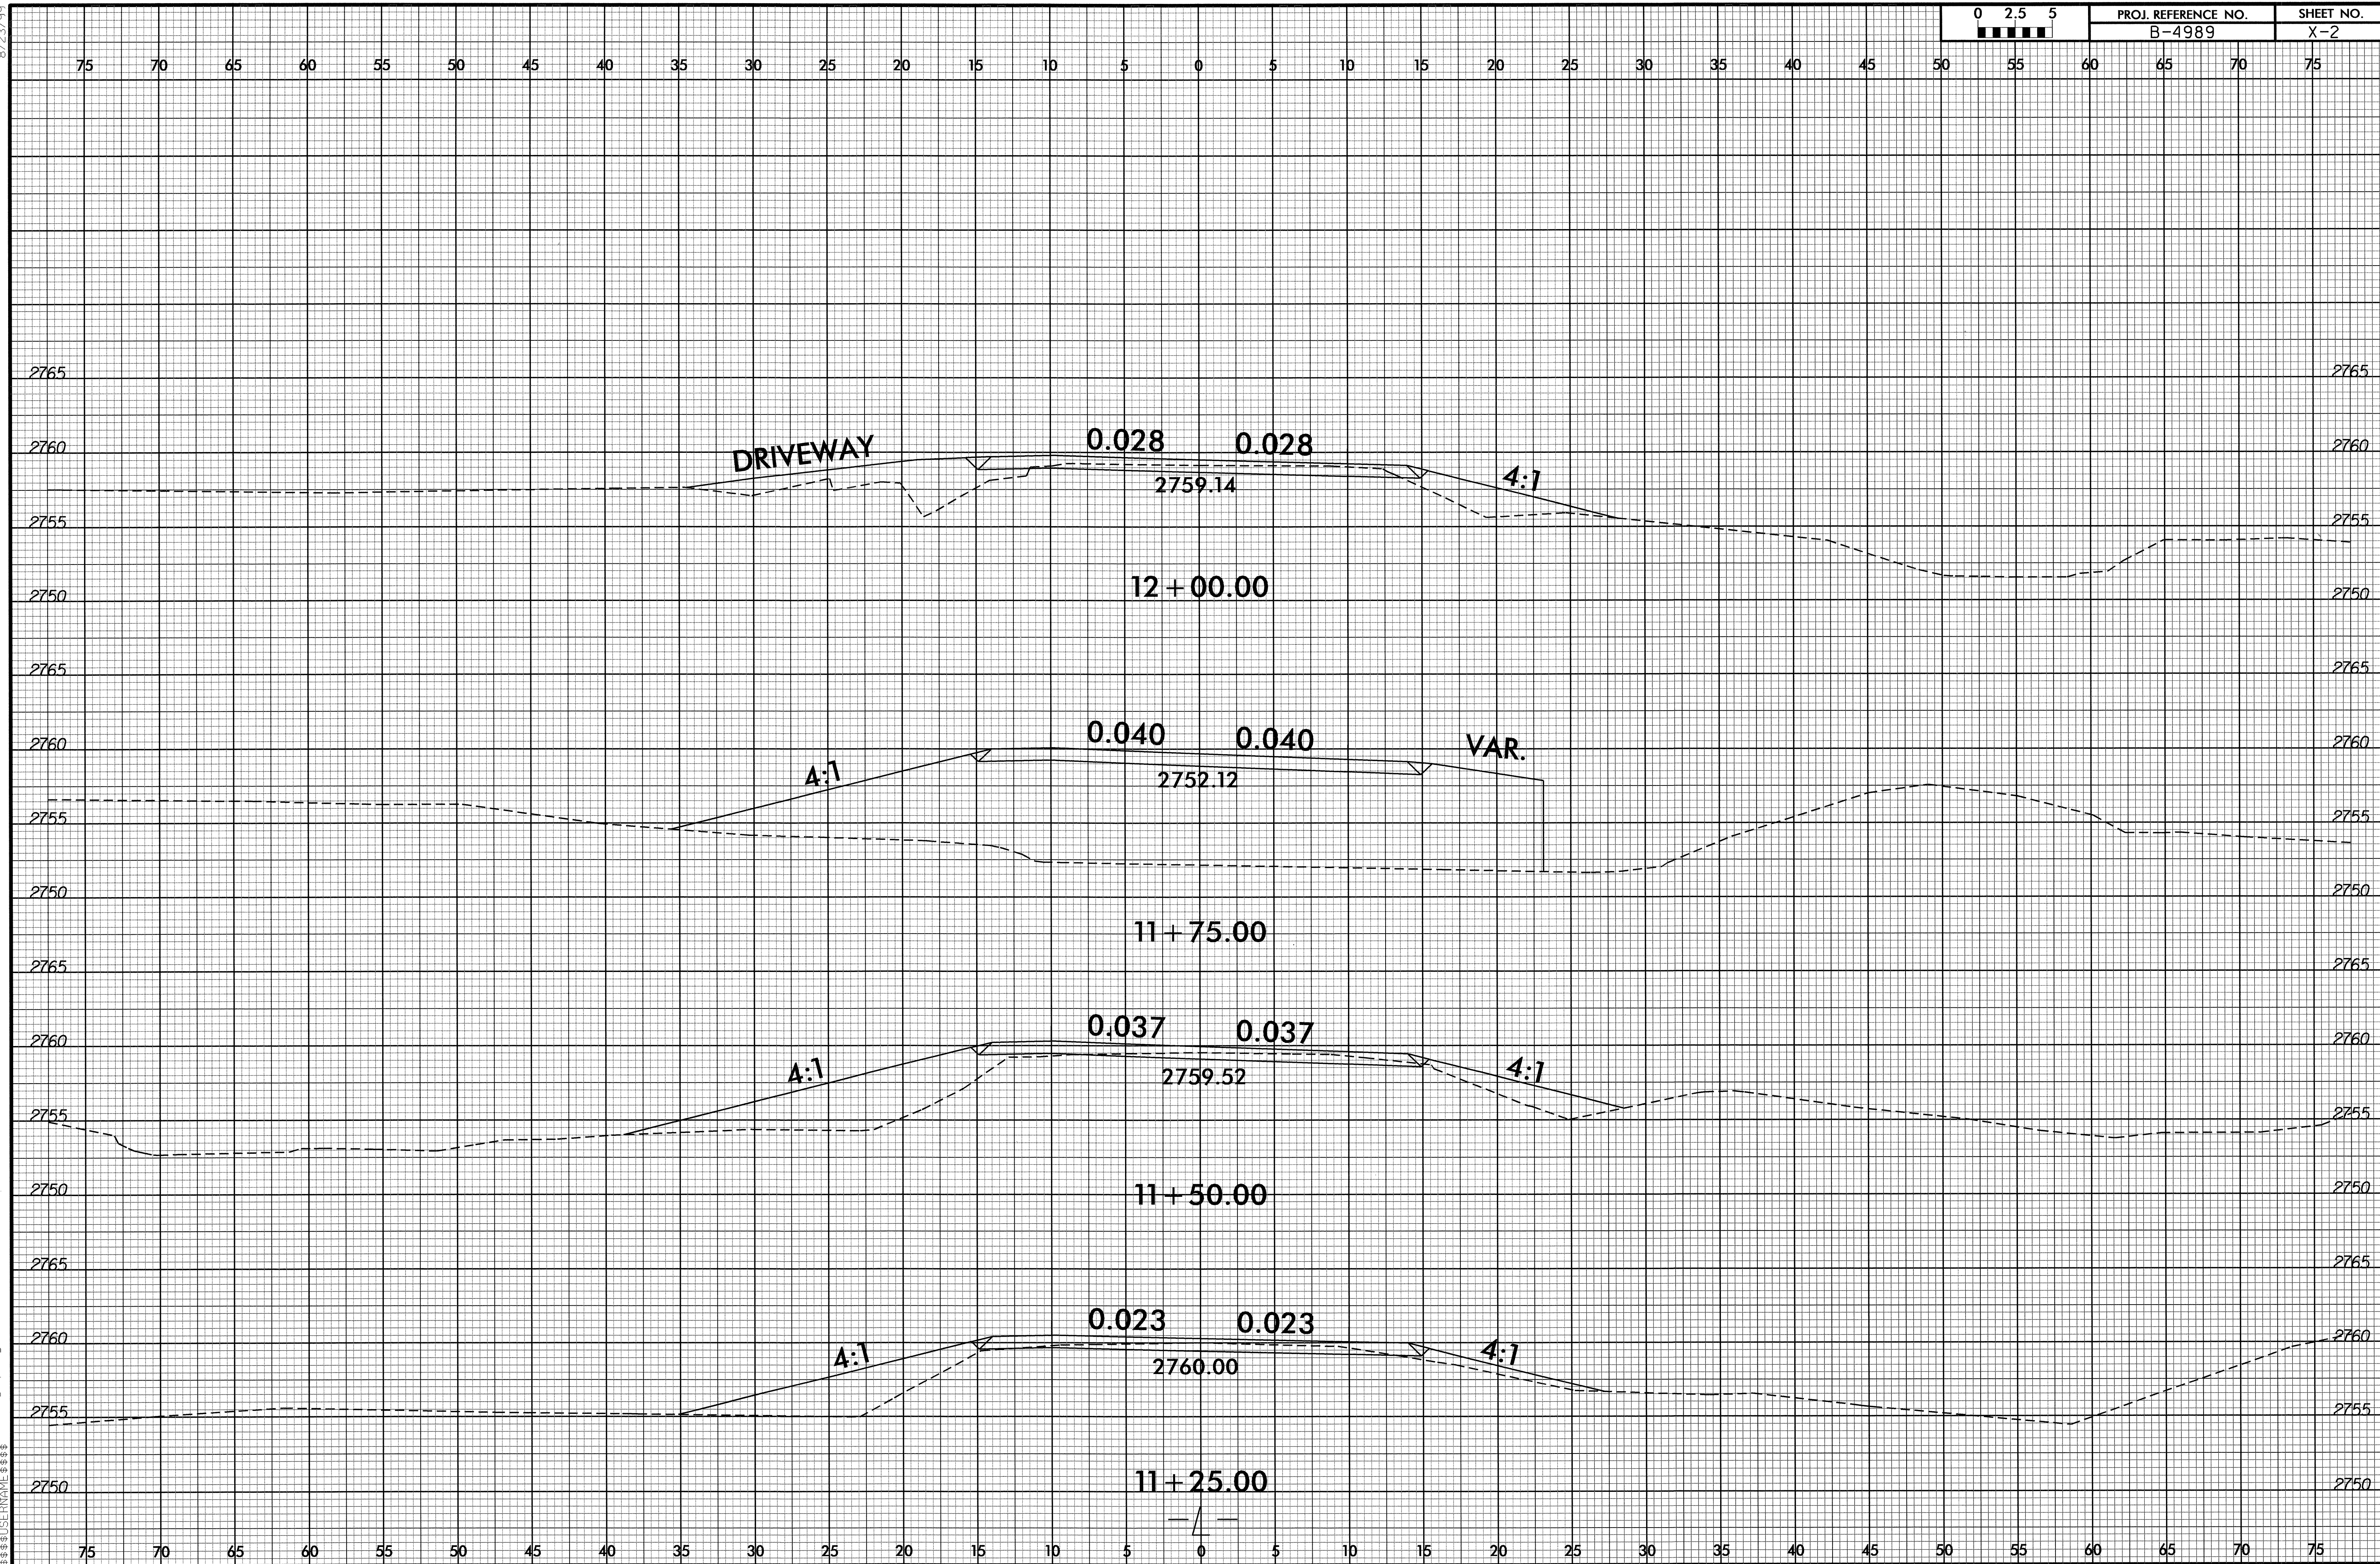


22-NOV-2011 14:34
 P:\Projects\B-4989_Rdy_xpl.dgn
 P:\Projects\B-4989_Rdy_xpl.dwg

8/23/99

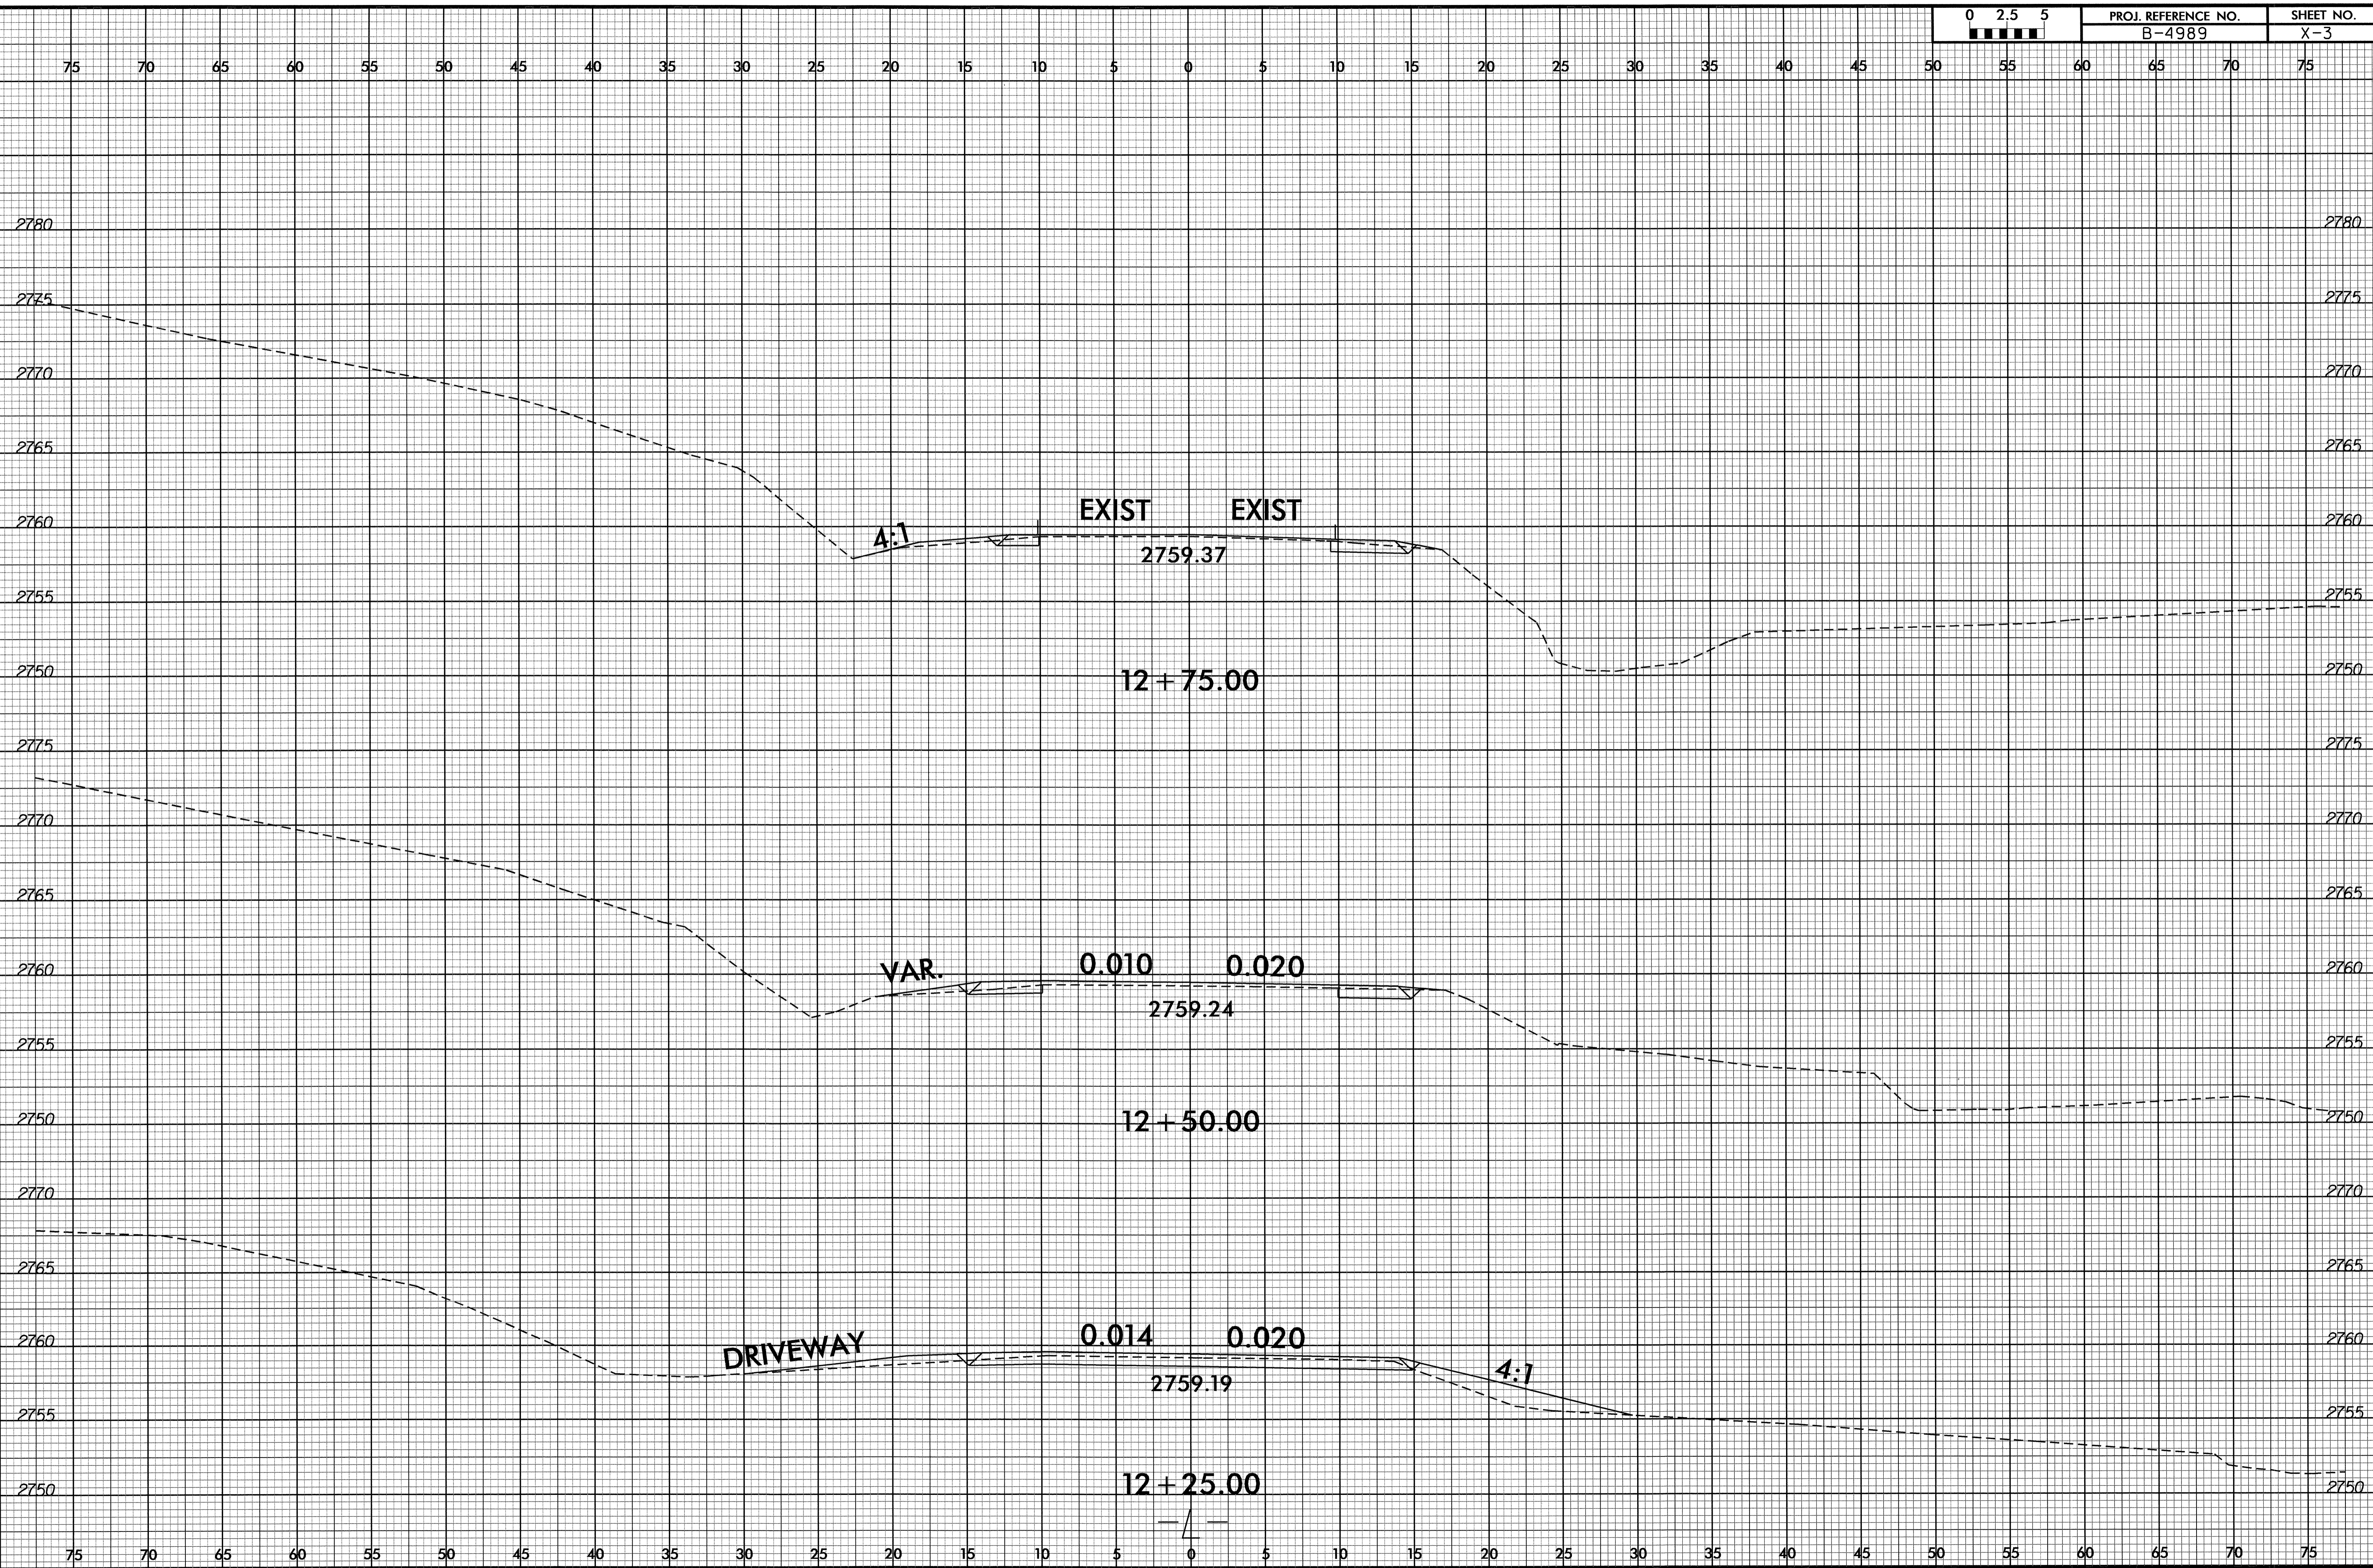


22-NOV-2011 14:34
44110086812\B4989_Rdv_xpl.dgn
8/23/99

8/23/99

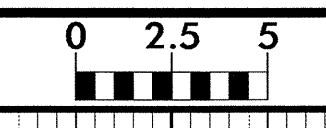

PROJ. REFERENCE NO.	SHEET NO.
B-4989	X-4

75 70 65 60 55 50 45 40 35 30 25 20 15 10 5 0 5 10 15 20 25 30 35 40 45 50 55 60 65 70 75

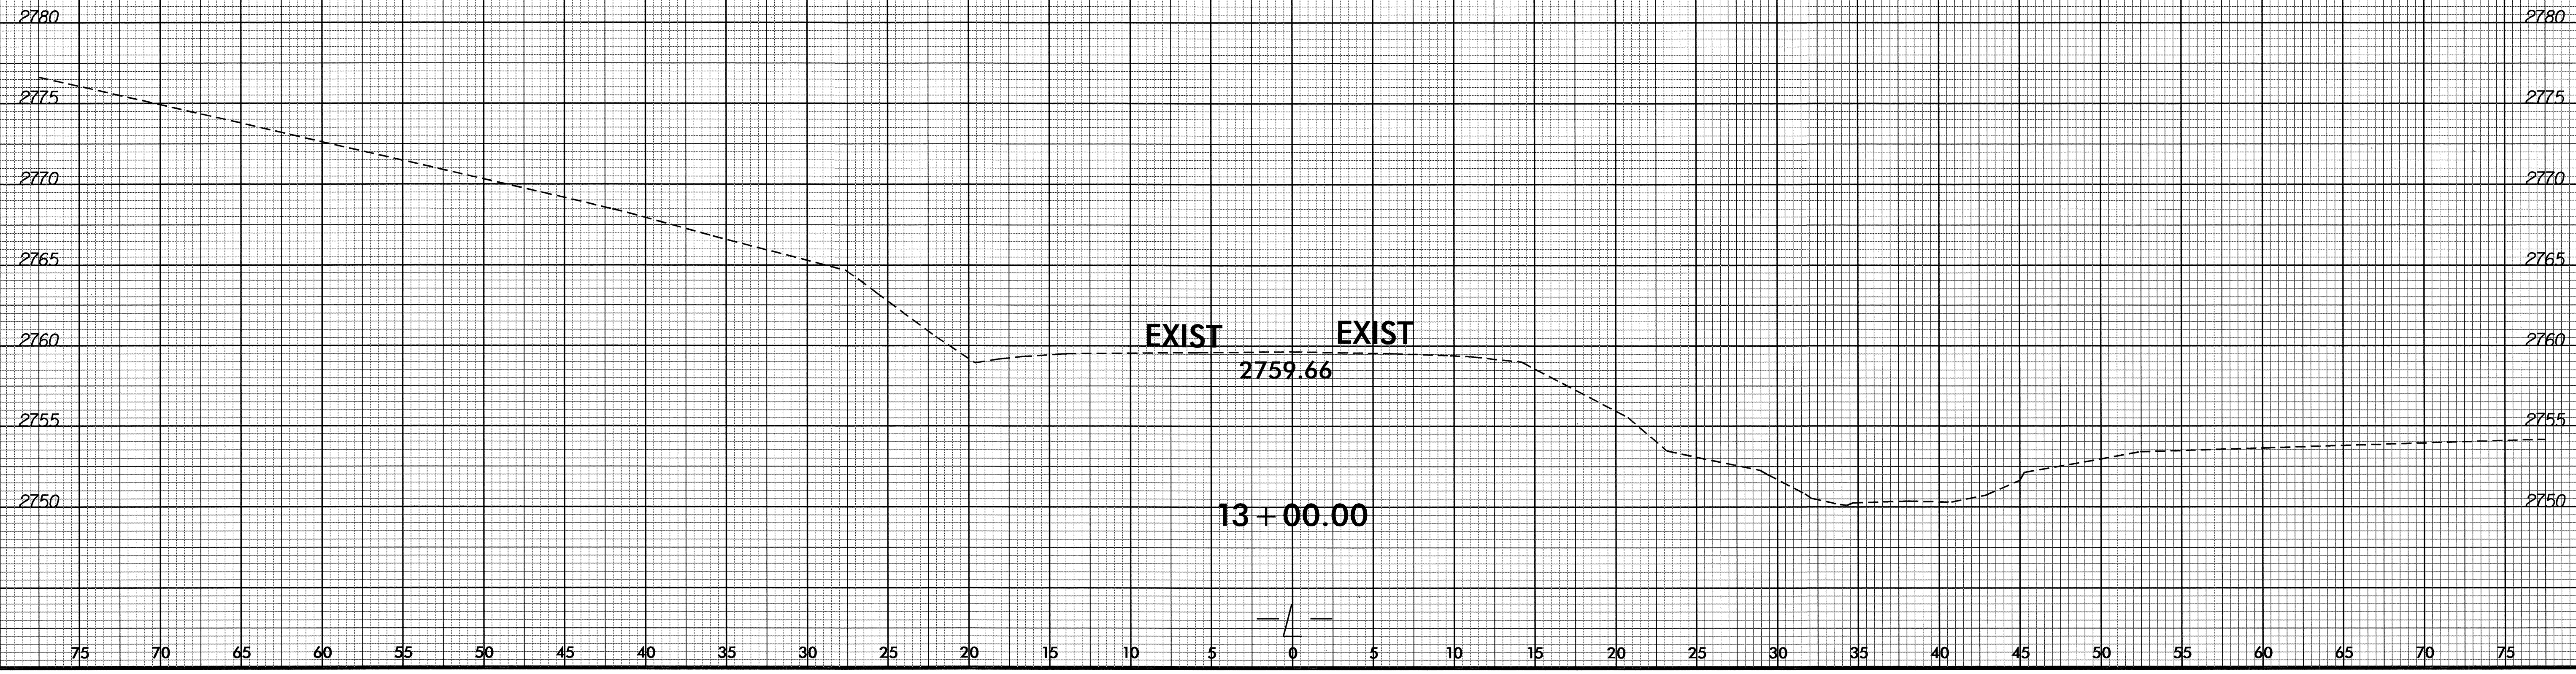

22-NOV-2011 14:34
S:\PROJECTS\RD\B4989_Rdy_xpl3\RD_xpl.dgn