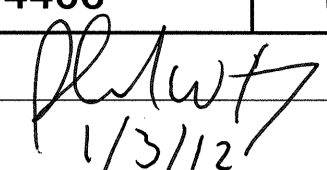



STATE OF NORTH CAROLINA
DEPARTMENT OF TRANSPORTATION

| | |
|---|--------------------|
| TIP NO. B-4406 | SHEET NO. PMP-1 |
| APPROVED:  | |
| DATE: 1/3/12 | |
| SEAL | |
|  | |

PAVEMENT MARKING PLAN
ALLEGHANY COUNTY

LOCATION: BRIDGE NO.9 OVER PRATHERS CREEK ON US 221

T.I.P.: B-4406

CONTRACT: C202811

ROADWAY STANDARD DRAWING

THE FOLLOWING ROADWAY STANDARDS AS APPEAR IN "ROADWAY STANDARD DRAWINGS" - PROJECT SERVICES UNIT - N.C. DEPARTMENT OF TRANSPORTATION - RALEIGH, N.C., DATED JANUARY 2012 ARE APPLICABLE TO THIS PROJECT AND BY REFERENCE HEREBY ARE CONSIDERED A PART OF THESE PLANS:

| STD. NO. | TITLE |
|----------|---|
| 1205.01 | PAVEMENT MARKINGS - LINE TYPES AND OFFSETS |
| 1205.02 | PAVEMENT MARKINGS - 2 LANE AND MULTILANE ROADWAYS |
| 1205.12 | PAVEMENT MARKINGS - BRIDGES |
| 1250.01 | PAVEMENT MARKER SPACING |
| 1253.01 | SNOWPLOWABLE RAISED PAVEMENT MARKERS |
| 1261.01 | GUARDRAIL AND BARRIER DELINEATOR SPACING |
| 1261.02 | GUARDRAIL AND BARRIER DELINEATOR TYPES |
| 1262.01 | GUARDRAIL END DELINEATION |

GENERAL NOTES

THE FOLLOWING GENERAL NOTES APPLY AT ALL TIMES FOR THE DURATION OF THE CONSTRUCTION PROJECT, EXCEPT WHEN OTHERWISE NOTED IN THE PLAN, OR DIRECTED BY THE ENGINEER.

- A) INSTALL PAVEMENT MARKINGS AND PAVEMENT MARKERS ON THE FINAL SURFACE AS FOLLOWS:


| ROAD NAME | MARKING | MARKER |
|-----------|---------|--------------|
| US 221 | PAINT | SNOWPLOWABLE |
- B) PLACE TWO APPLICATIONS OF PAINT PAVEMENT MARKINGS ON THE FINAL WEARING SURFACE. PLACE THE SECOND APPLICATION OF PAINT UPON SUFFICIENT DRYING TIME OF THE FIRST.
- C) TIE PROPOSED PAVEMENT MARKING LINES TO EXISTING PAVEMENT MARKING LINES.
- D) REMOVE/REPLACE ANY CONFLICTING/DAMAGED PAVEMENT MARKINGS AND MARKERS.
- E) PASSING ZONES WILL BE DETERMINED IN THE FIELD AND MUST BE APPROVED BY THE ENGINEER.
- F) REMOVE ALL RESIDUE AND SURFACE LAITANCE BY ACCEPTABLE METHODS ON THE BRIDGE DECK(S) PRIOR TO PLACING PAINT PAVEMENT MARKING.

INDEX


| SHEET NO. | DESCRIPTION |
|-----------|--|
| PMP-1 | PAVEMENT MARKING PLAN TITLE |
| PMP-2 | PAVEMENT MARKING DETAIL AND SCHEDULE SHEET |

PLAN PREPARED BY: N.C.D.O.T. SIGNING AND DELINEATION UNIT

K. L. JORDAN SIGNING & DELINEATION REGIONAL ENGINEER
J. NAVARRETE SIGNING & DELINEATION DESIGN ENGINEER

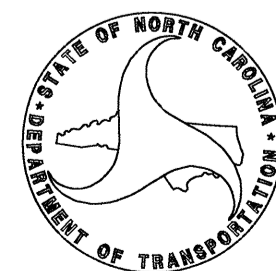

| | |
|------------------------------|----------------------|
| TIP NO. B - 4406 | SHEET NO. PMP - 2 |
| APPROVED: <i>[Signature]</i> | |
| DATE: 1/3/12 | |
| SEAL | |
| | |

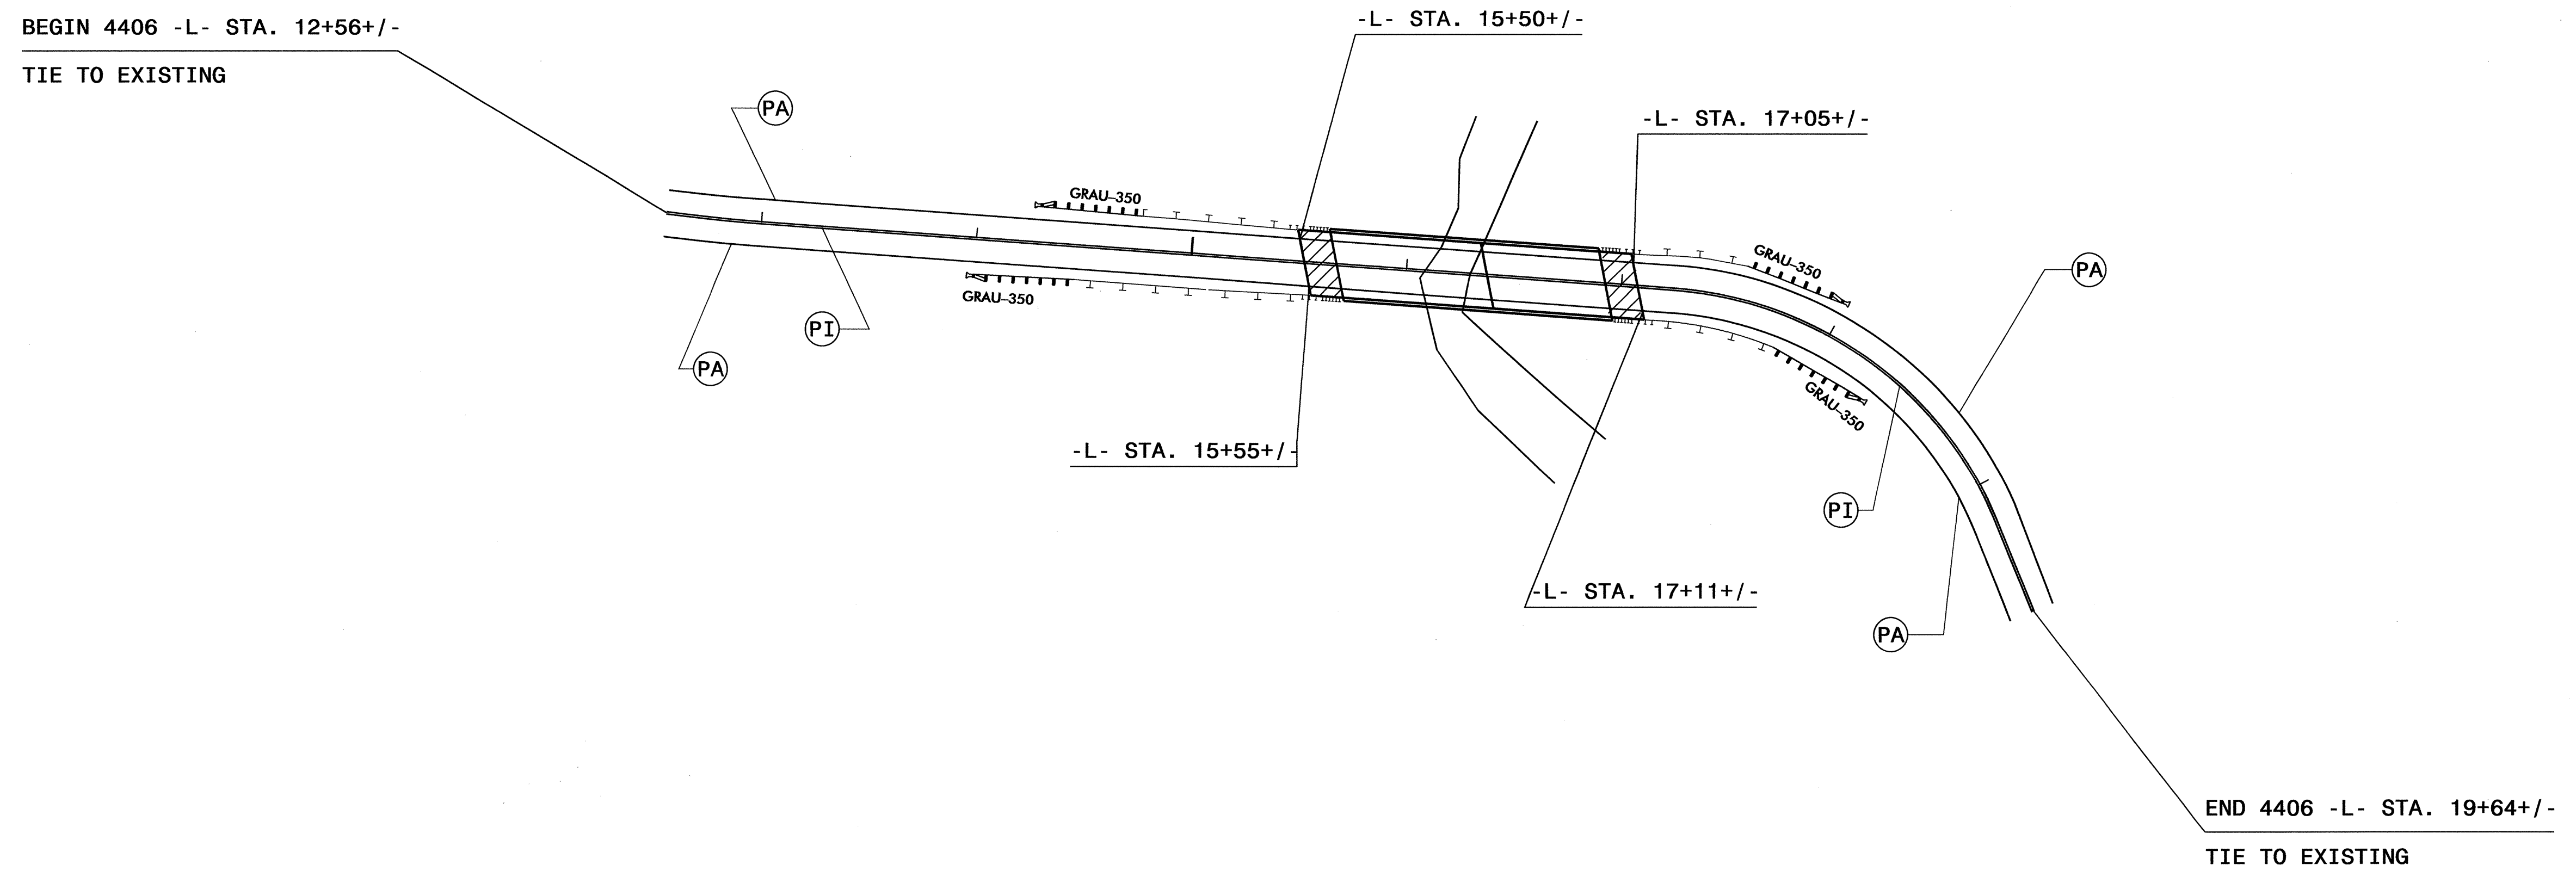

| PAVEMENT MARKING SCHEDULE | |
|----------------------------------|---------------------------|
| SYMBOL | DESCRIPTION |
| PA | WHITE EDGLINE |
| PI | YELLOW DOUBLE CENTER (4") |

PAVEMENT MARKING DETAIL

21-DEC-2011 07:17
 R:\Traffic\Signing\CADD\Signing Layout\Plans\B-4406_Sgn_BPMP.dgn
 AT TE247518
 Walter Johnson