


APPROVED: _____
DATE: _____

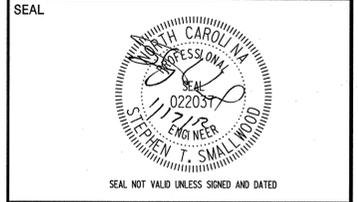

<p>(401) QUANTITY REQ'D <u>1</u></p> <p>36 X 36 W3-1a</p> <p>ONE "U" POST PER SIGN</p>	<p>(402) QUANTITY REQ'D <u>8</u></p> <p>36 X 36 R1-1</p> <p>ONE "U" POST PER SIGN</p>	<p>(403) QUANTITY REQ'D <u>4</u></p> <p>36 X 48 R4-7</p> <p>ONE "U" POST PER SIGN</p>	<p>(404) QUANTITY REQ'D <u>4</u></p> <p>54 X 18 R6-1 (R)</p> <p>TWO "U" POSTS PER SIGN</p>	<p>(405) QUANTITY REQ'D <u>8</u></p> <p>36 X 36 W12-1</p> <p>ONE "U" POST PER SIGN</p>	<p>(406) QUANTITY REQ'D <u>8</u></p> <p>18 X 18 OM1-3</p> <p>MOUNT BELOW SIGN <u>.405</u> IN <u>8</u> INSTALLATIONS</p>
--	---	---	--	--	---

<p>(407) QUANTITY REQ'D <u>2</u></p> <p>30 X 30 R5-1</p> <p>ONE "U" POST PER SIGN</p>


<p>(408) QUANTITY REQ'D <u>12</u></p> <p>36 X 24 R5-1a</p> <p>ONE "U" POST PER SIGN</p>

TYPE "E" SIGNS

SYSTEMS DESIGN AND CONSTRUCTION

11/7/18

BEGIN STATE SIGNING PROJECT
 W-5206C -L- STA. 21+00.00

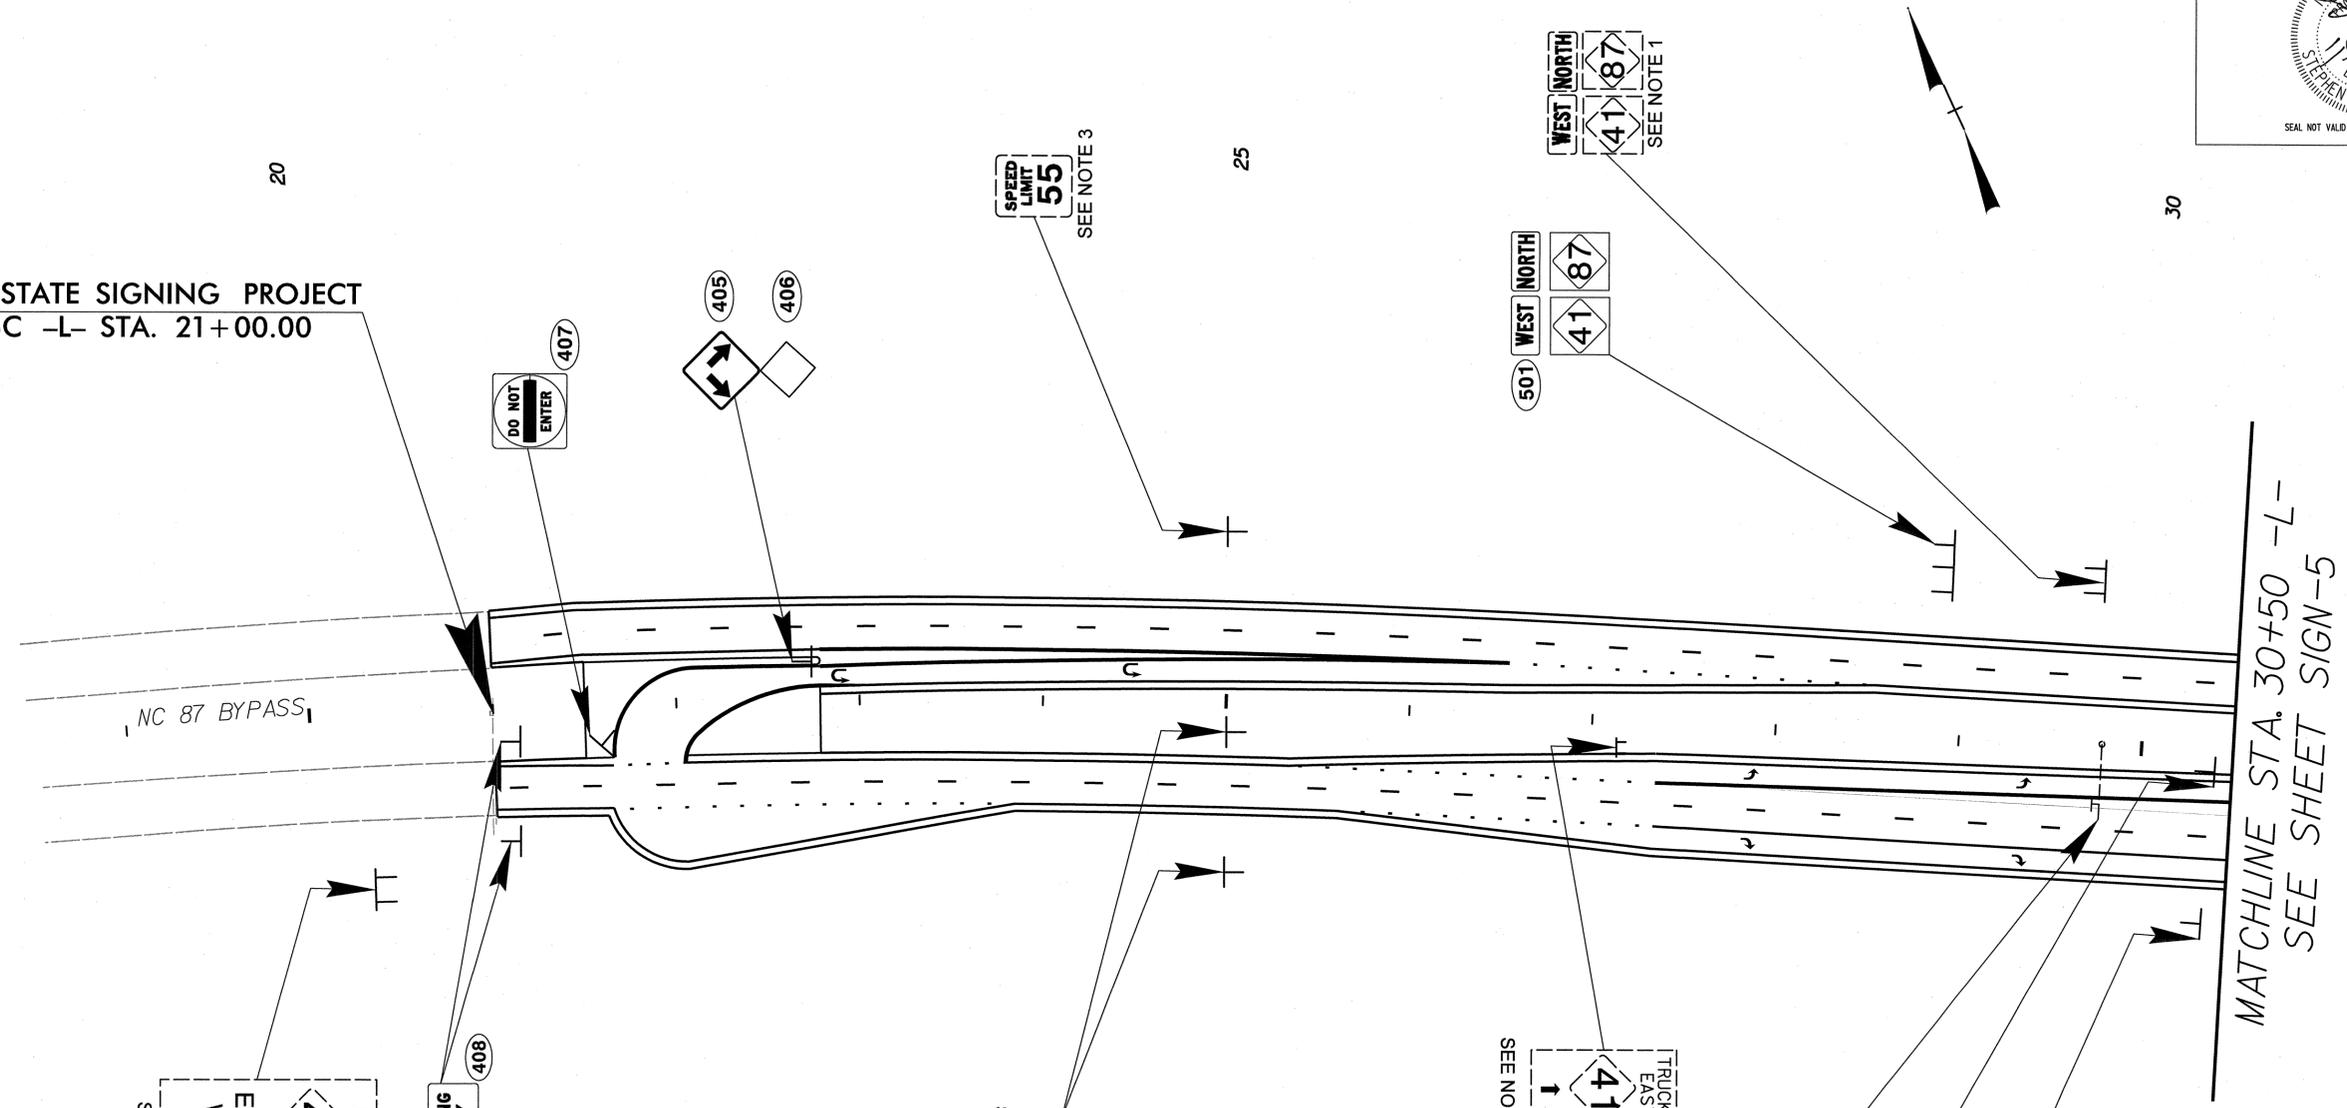


PROJECT NOTES

- NOTE 1: DISPOSAL OF SIGN SYSTEM, U-CHANNEL
- NOTE 2: RELOCATE SIGN
- NOTE 3: RETAIN EXISTING SIGN
- NOTE 4: TO BE RELOCATED BY DIVISION PRIOR TO PROJECT.

EXISTING & PROPOSED SIGNS
 STA. 21+00 TO STA. 30+50
 NC 87 BYPASS -L-

2025.01.14 11:17:22 AM 1/13/2013 4:17:22 PM

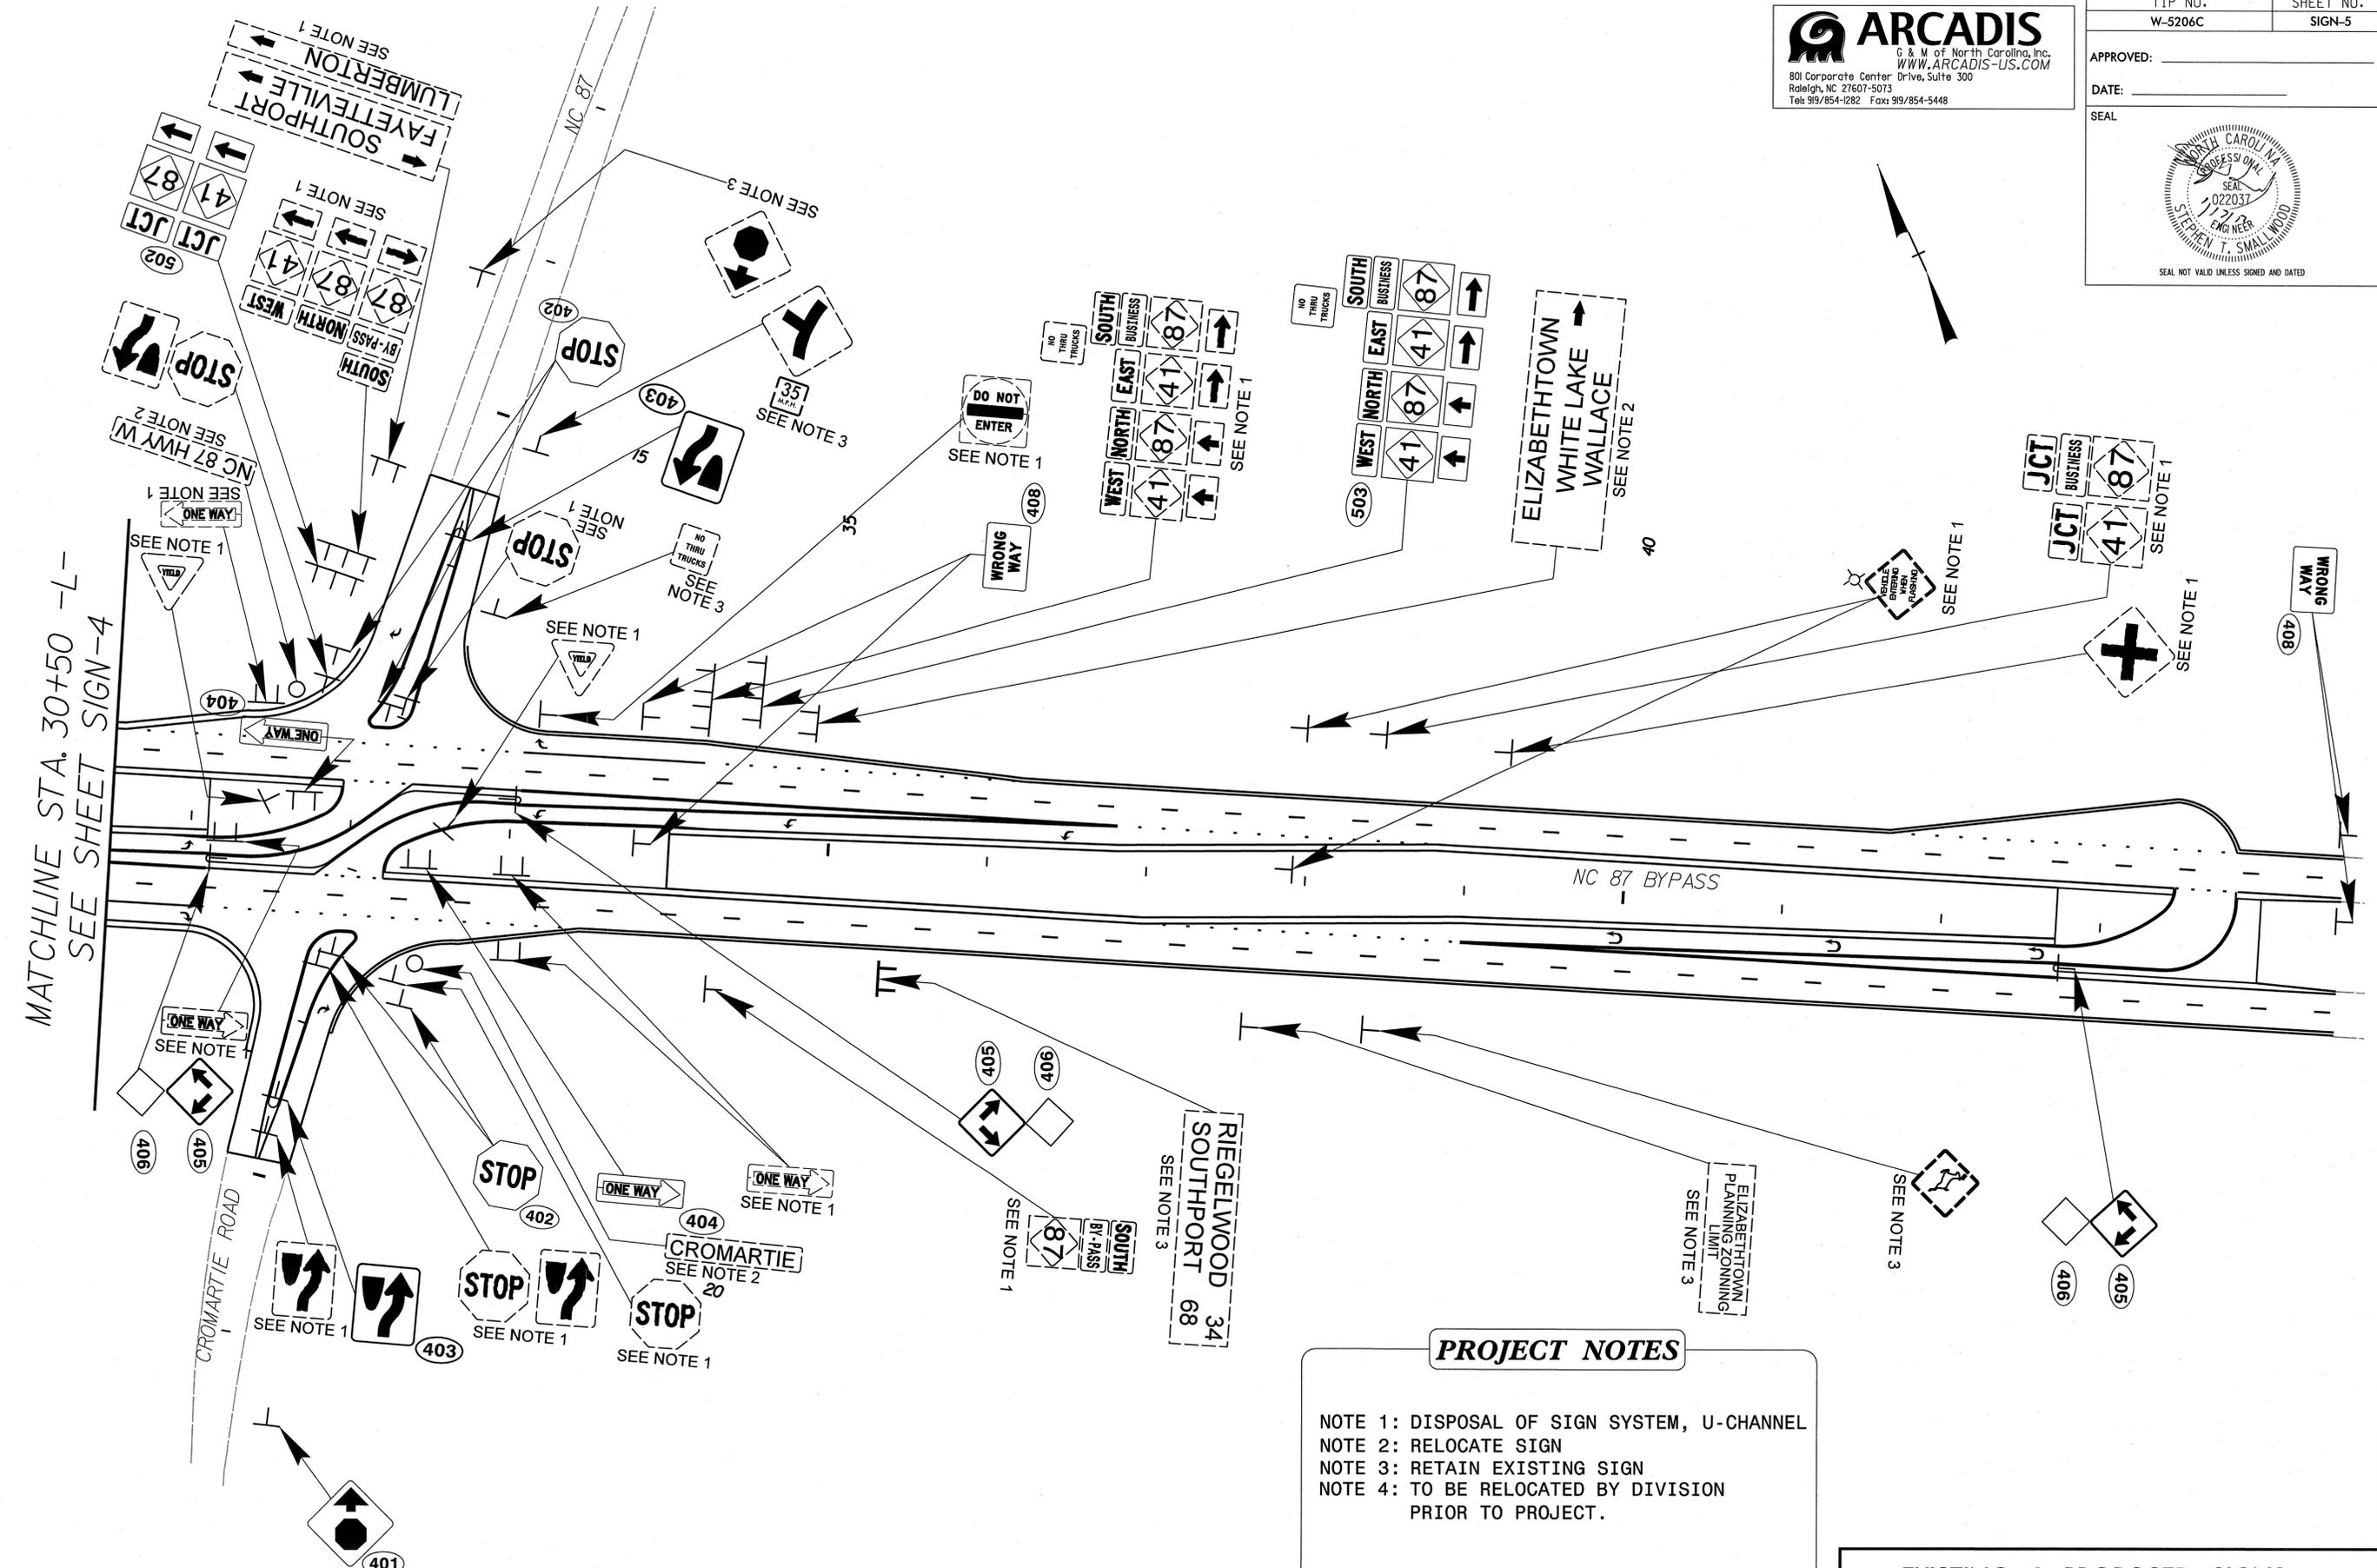


MATCHLINE STA. 30+50 -L-
 SEE SHEET SIGN-4

PROJECT NOTES

NOTE 1: DISPOSAL OF SIGN SYSTEM, U-CHANNEL
 NOTE 2: RELOCATE SIGN
 NOTE 3: RETAIN EXISTING SIGN
 NOTE 4: TO BE RELOCATED BY DIVISION PRIOR TO PROJECT.

EXISTING & PROPOSED SIGNS
 STA. 30+50 TO STA. 44+50
 NC 87 BYPASS -L-

 TIME *****
 SYSTEM *****
 STATION *****

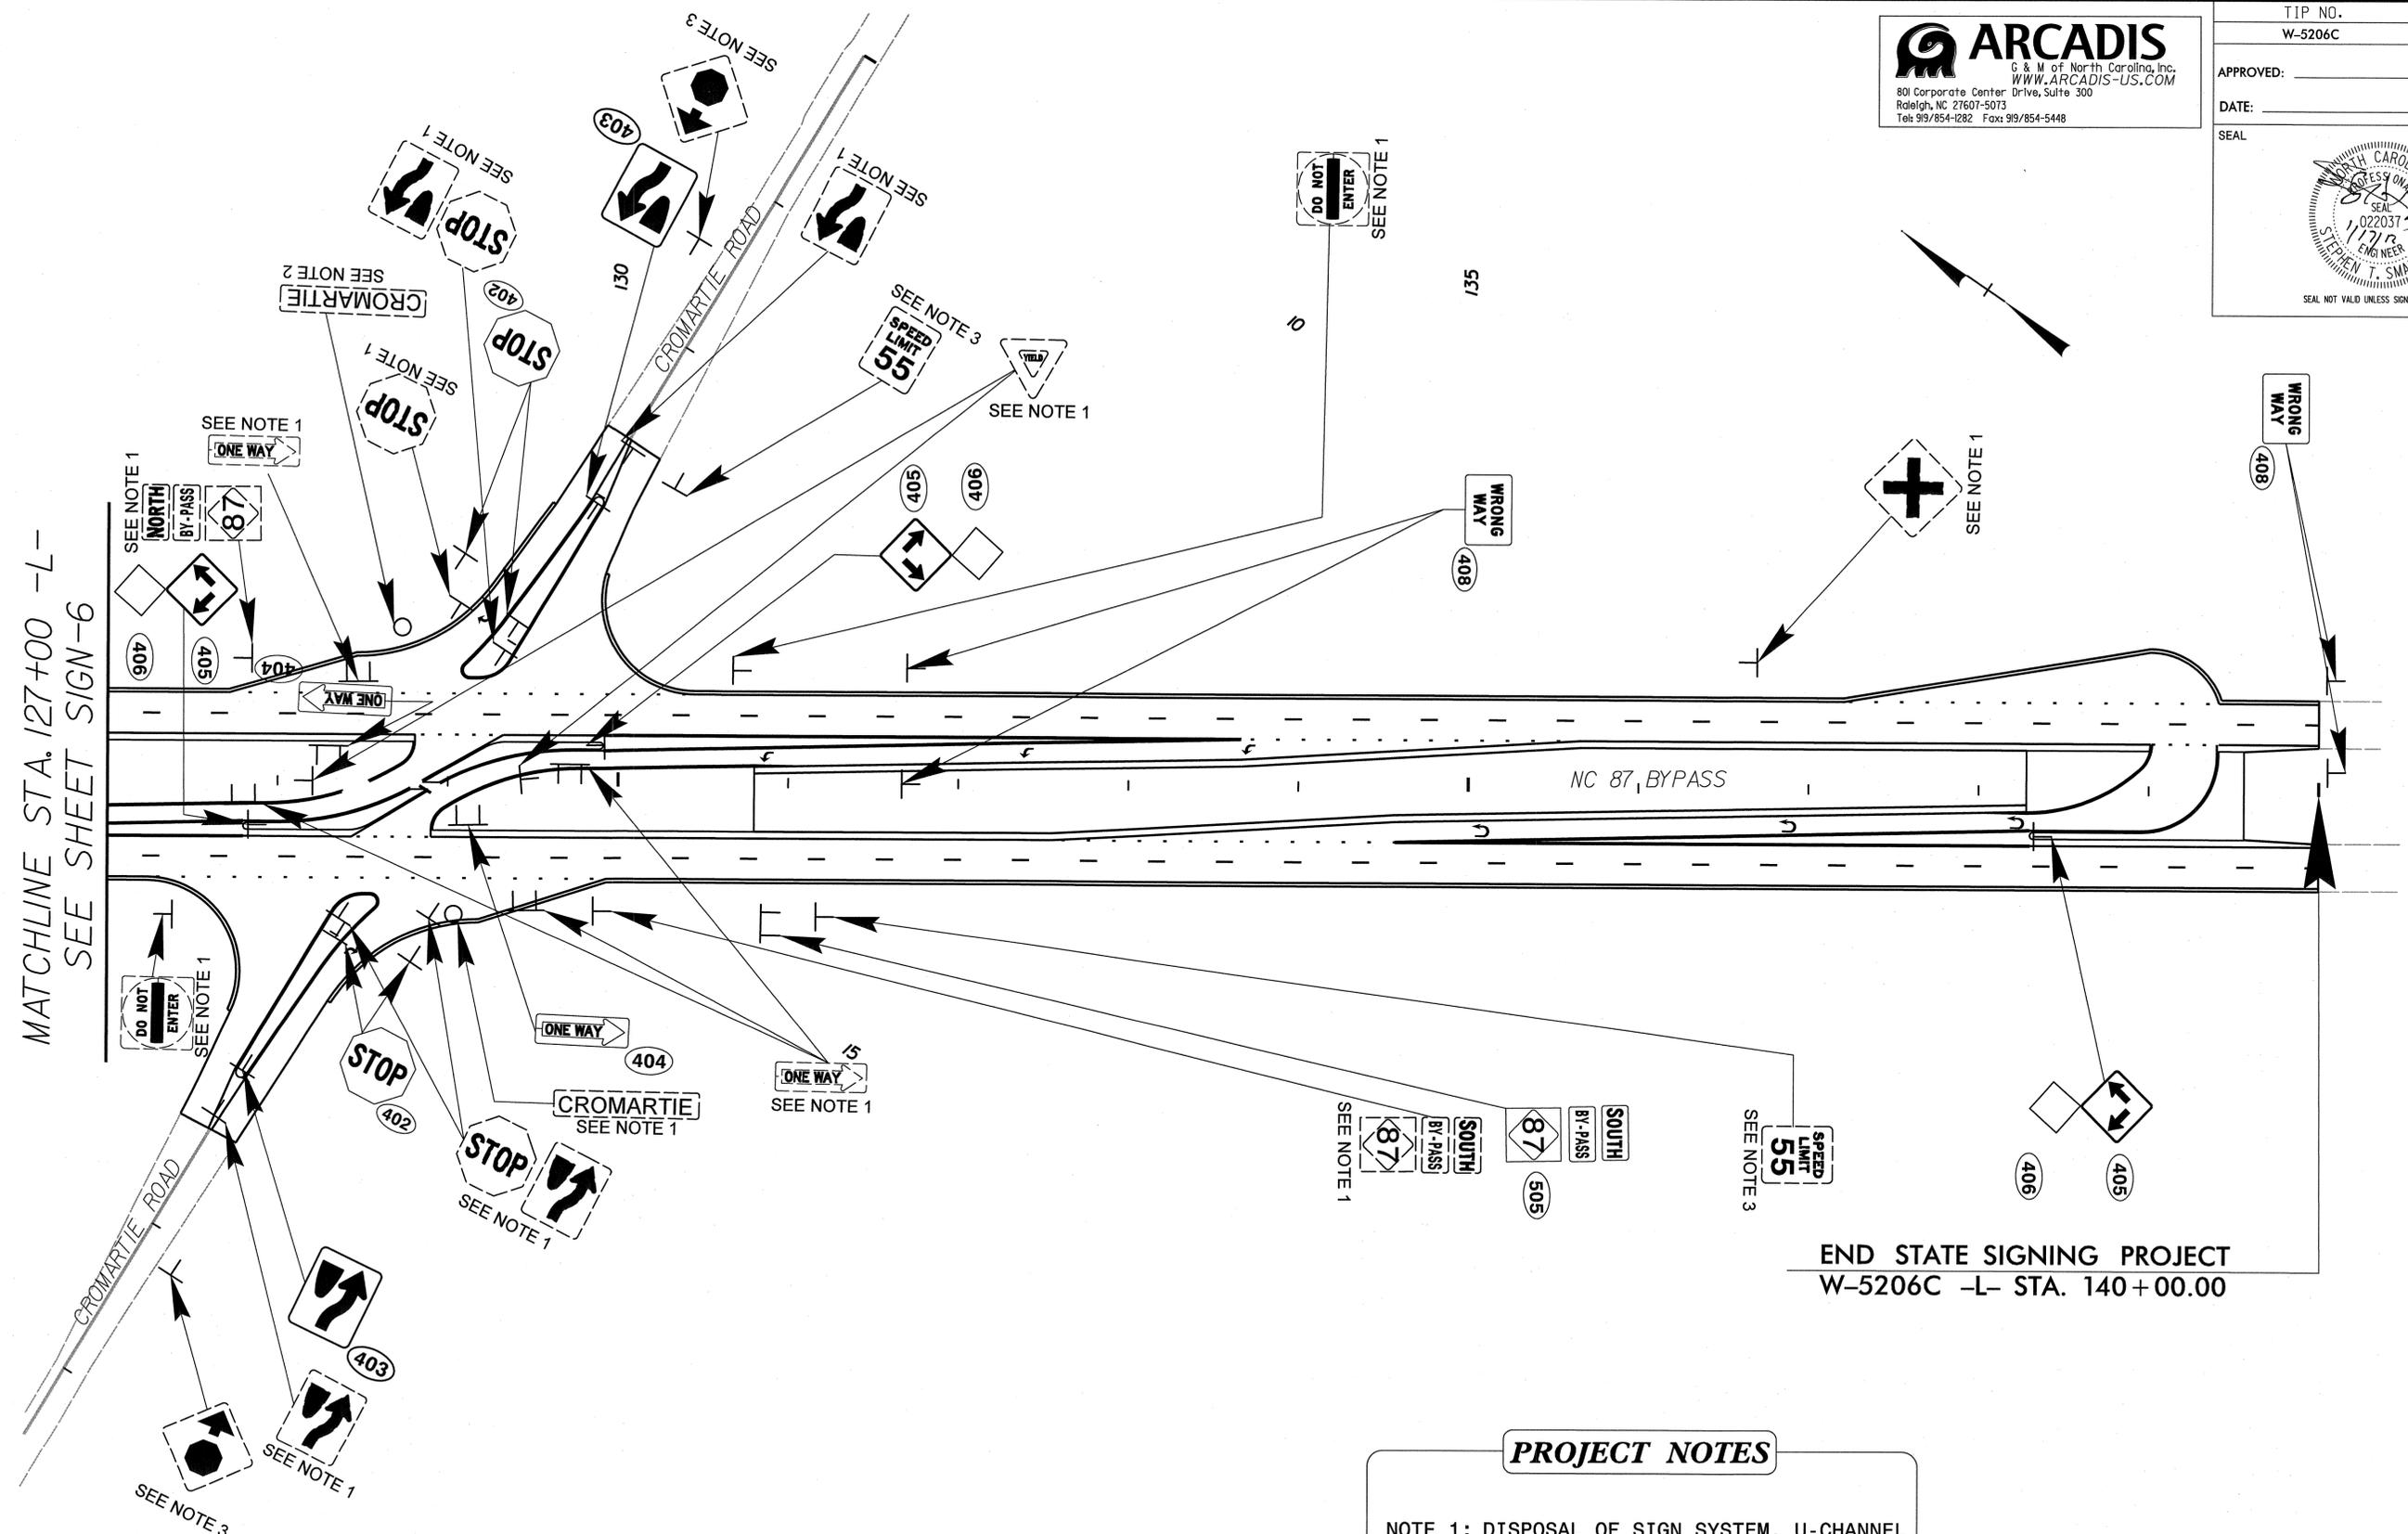

MATCHLINE STA. 127+00 -L-
SEE SHEET SIGN-6

END STATE SIGNING PROJECT
 W-5206C -L- STA. 140+00.00

PROJECT NOTES

- NOTE 1: DISPOSAL OF SIGN SYSTEM, U-CHANNEL
- NOTE 2: RELOCATE SIGN
- NOTE 3: RETAIN EXISTING SIGN
- NOTE 4: TO BE RELOCATED BY DIVISION PRIOR TO PROJECT.

EXISTING & PROPOSED SIGNS
 STA. 127+00 TO STA. 140+00
 NC 87 BYPASS -L-

\$\$\$\$\$SYTIME\$\$\$\$\$
 \$\$\$DENSENAMES\$\$\$

\$\$\$\$\$SYTIME\$\$\$\$\$
 \$\$\$DENSENAMES\$\$\$