


TIP NO. B-4046	SHEET NO. PMP-1
APPROVED: <i>RLW</i>	
DATE: 1/31/12	
SEAL	
	

**STATE OF NORTH CAROLINA
DEPARTMENT OF TRANSPORTATION**

**PAVEMENT MARKING PLAN
BURKE COUNTY**

**LOCATION: BRIDGE No. 175 OVER WHITE OAK CREEK
AND BRIDGE No. 38 OVER JACOB FORK RIVER
ON SR 1901 (WARDS GAP ROAD)**

T.I.P.: B-4046
CONTRACT: C202809

ROADWAY STANDARD DRAWING

THE FOLLOWING ROADWAY STANDARDS AS APPEAR IN "ROADWAY STANDARD DRAWINGS" - PROJECT SERVICES UNIT - N.C. DEPARTMENT OF TRANSPORTATION - RALEIGH, N.C., DATED JANUARY 2012 ARE APPLICABLE TO THIS PROJECT AND BY REFERENCE HEREBY ARE CONSIDERED A PART OF THESE PLANS:

STD. NO.	TITLE
1205.01	PAVEMENT MARKINGS - LINE TYPES AND OFFSETS
1205.02	PAVEMENT MARKINGS - TWO-LANE AND MULTILANE ROADWAYS
1205.04	PAVEMENT MARKINGS - INTERSECTIONS
1205.12	PAVEMENT MARKINGS - BRIDGES
1261.01	GUARDRAIL AND BARRIER DELINEATORS - INSTALLATION SPACING
1261.02	GUARDRAIL AND BARRIER DELINEATORS - TYPES AND MOUNTING
1262.01	GUARDRAIL END DELINEATION

GENERAL NOTES

THE FOLLOWING GENERAL NOTES APPLY AT ALL TIMES FOR THE DURATION OF THE CONSTRUCTION PROJECT, EXCEPT WHEN OTHERWISE NOTED IN THE PLAN, OR DIRECTED BY THE ENGINEER.

- A) INSTALL PAVEMENT MARKINGS AND PAVEMENT MARKERS ON THE FINAL SURFACE AS FOLLOWS:


ROAD NAME	MARKING	MARKER
ALL ROADS & BRIDGES	PAINT	NONE
- B) PLACE TWO APPLICATIONS OF PAINT PAVEMENT MARKINGS ON THE FINAL WEARING SURFACE. PLACE THE SECOND APPLICATION OF PAINT UPON SUFFICIENT DRYING TIME OF THE FIRST.
- C) TIE PROPOSED PAVEMENT MARKING LINES TO EXISTING PAVEMENT MARKING LINES.
- D) REMOVE/REPLACE ANY CONFLICTING/DAMAGED PAVEMENT MARKINGS AND MARKERS.
- E) PASSING ZONES WILL BE DETERMINED IN THE FIELD AND MUST BE APPROVED BY THE ENGINEER.
- F) STOPBAR LOCATION AT NON-SIGNALIZED INTERSECTIONS MAY BE ADJUSTED AS DIRECTED BY THE ENGINEER.
- G) REMOVE ALL RESIDUE AND SURFACE LAITANCE BY ACCEPTABLE METHODS ON THE BRIDGE DECKS PRIOR TO PLACING PAINT PAVEMENT MARKINGS.

INDEX


SHEET NO.	DESCRIPTION
PMP-1	PAVEMENT MARKING PLAN TITLE SHEET
PMP-2	PAVEMENT MARKING DETAIL AND PAVEMENT MARKING SCHEDULE


PLAN PREPARED BY: N.C.D.O.T. SIGNING AND DELINEATION UNIT

KELVIN L. JORDAN SIGNING & DELINEATION REGIONAL ENGINEER
DERRICK H. BEARD SIGNING & DELINEATION PROJECT DESIGN ENGINEER

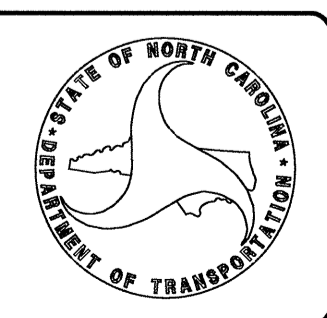

20-111156
1/31/12
C:\p165\2011\1156\Projects\B4046\Teffric\Signing\CADD\PM\ Pavement Marking Seed.dgn
At 11:24:57 AM

TIP NO. B-4046	SHEET NO. PMP-2
APPROVED: <i>RW</i>	
DATE: 1/3/12	
SEAL	
	

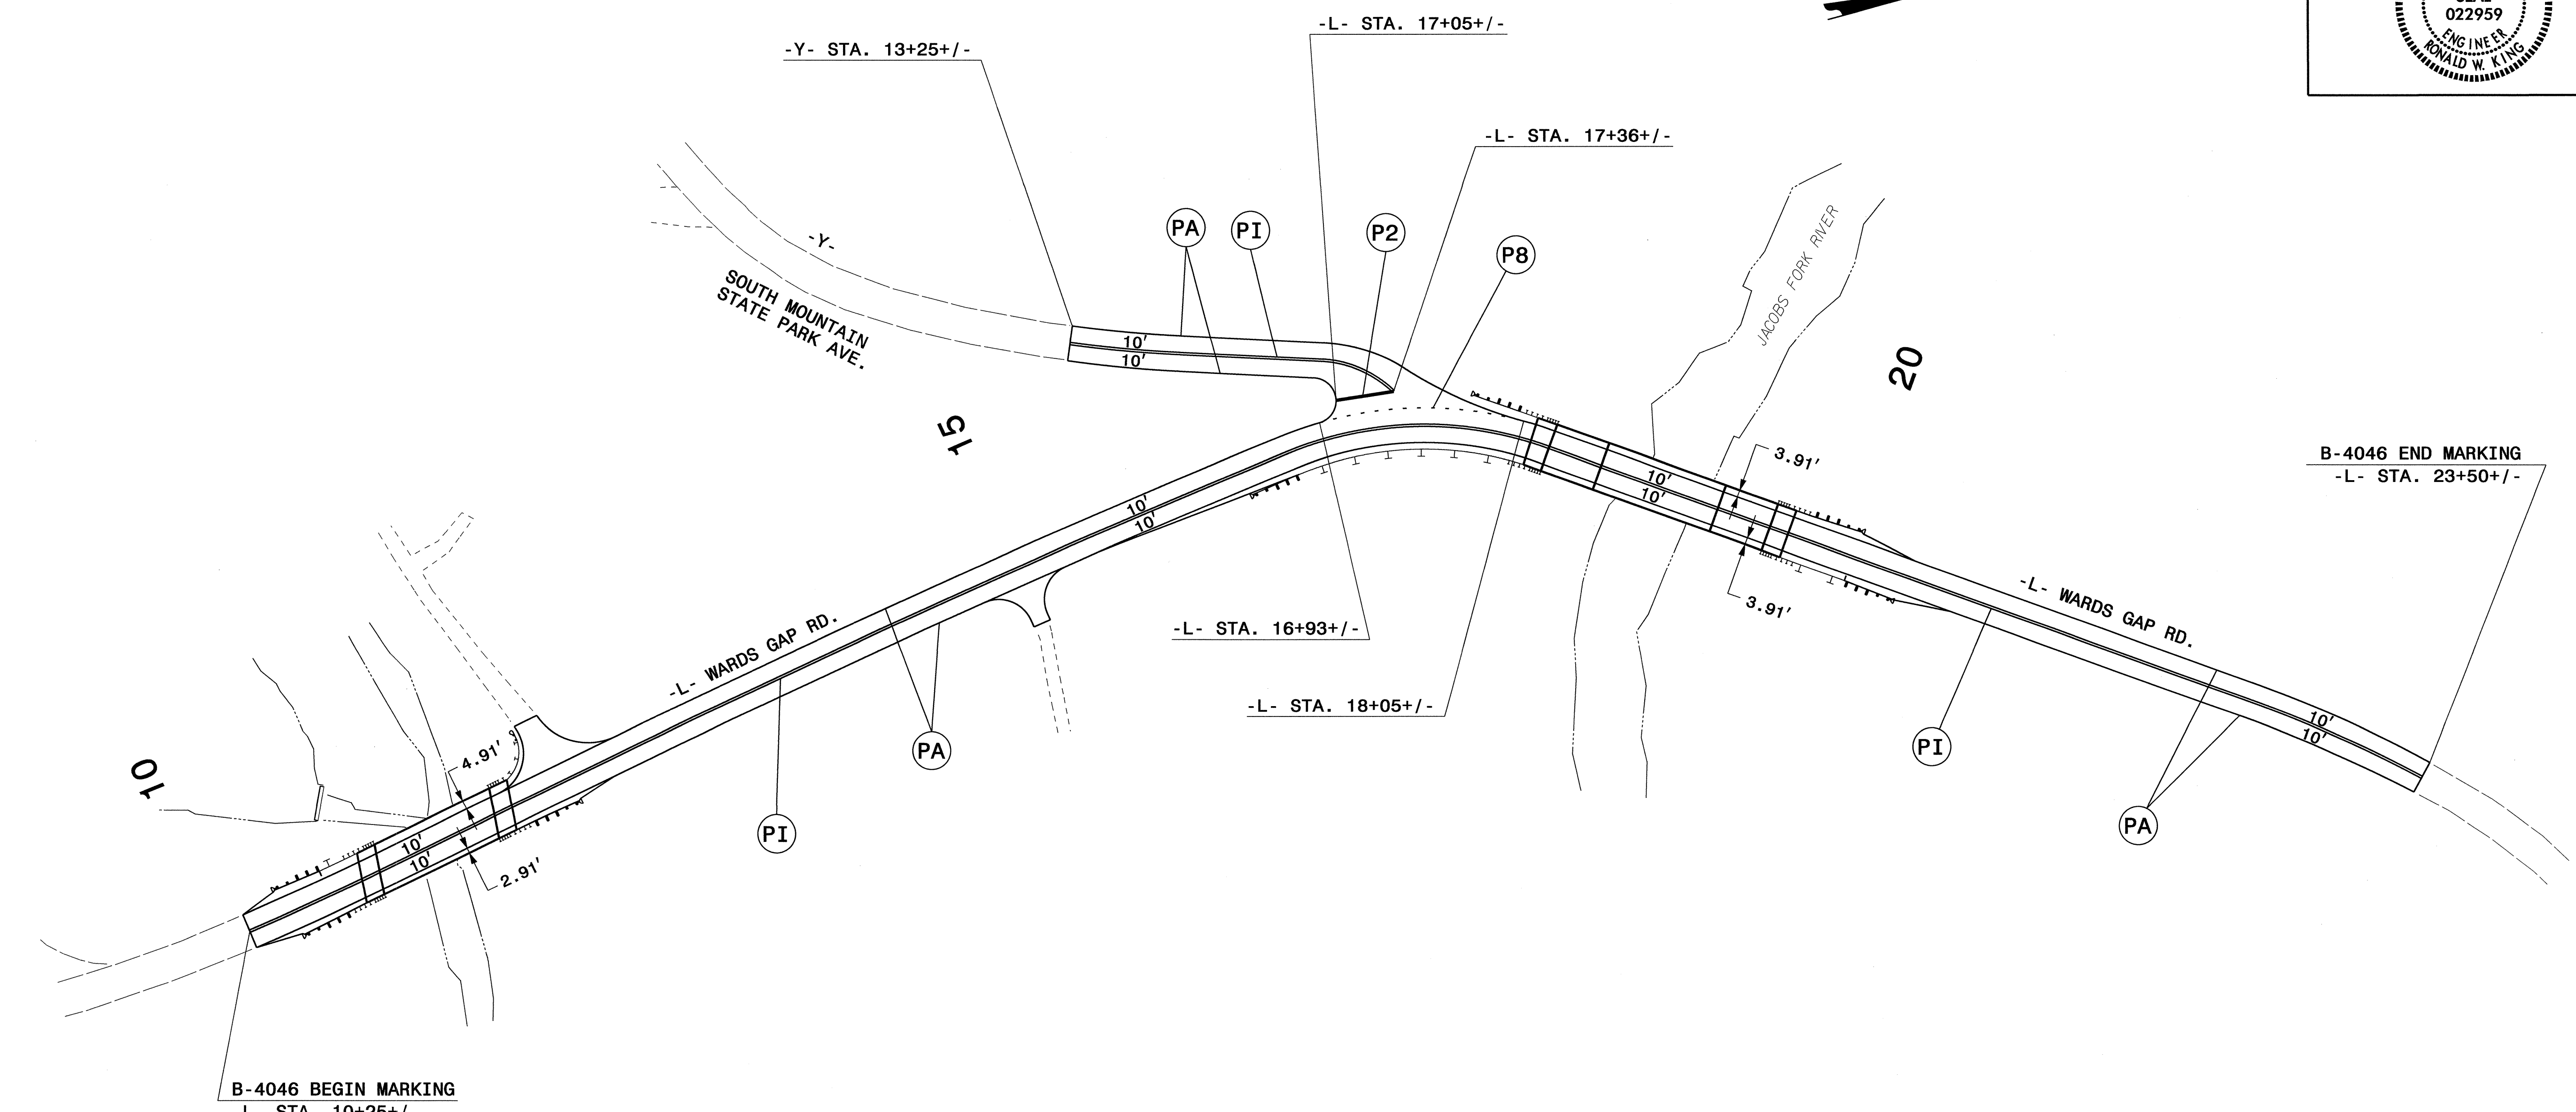

B-4046 BEGIN MARKING
-L- STA. 10+25+/-

B-4046 END MARKING
-L- STA. 23+50+/-

B-4046 FINAL PAVEMENT MARKING SCHEDULE

SYMBOL	DESCRIPTION
	FINAL PAVEMENT MARKINGS
	PAINT (24")
P2	WHITE STOPBAR
	PAINT (4")
P8	2 FT. - 6 FT. /SP WHITE MINISKIP
PA	WHITE EDGELINE
PI	YELLOW DOUBLE CENTER

PAVEMENT MARKING DETAIL AND PAVEMENT MARKING SCHEDULE

30-DEC-2011/11:57
 P:\TIP\PROJECTS\B-4046\Tr-offic\Signing\CADD\PM\B-4046_Sgn_PMP_L.dgn
 signor timez AT 12:47:35