

**STATE OF NORTH CAROLINA
DEPARTMENT OF TRANSPORTATION**

TIP NO. B-4498	SHEET NO. SIGN-1
APPROVED: <i>R.W.K.</i>	
DATE: 8/23/11	
SEAL	

**SIGNING PLAN
DAVIDSON COUNTY**

LOCATION: BRIDGE 199 ON SR 1243 (CENTER STREET) OVER ABBOTTS CREEK

T.I.P.: B-4498

CONTRACT: C202738

PROJECT NOTES

1	DISPOSAL OF SIGN SYSTEM, U-CHANNEL
---	------------------------------------

ROADWAY STANDARD DRAWING

THE FOLLOWING ROADWAY STANDARDS AS APPEAR IN "ROADWAY STANDARD DRAWINGS" - PROJECT SERVICES UNIT - N.C. DEPARTMENT OF TRANSPORTATION - RALEIGH, N.C., DATED JULY 2006 ARE APPLICABLE TO THIS PROJECT AND BY REFERENCE HEREBY ARE CONSIDERED A PART OF THESE PLANS:

STD. NO.	TITLE
904.10	ORIENTATION OF GROUND MOUNTED SIGNS
904.50	MOUNTING OF TYPE 'D', 'E' AND 'F' SIGNS ON 'U' CHANNEL POSTS

GENERAL NOTES

- . SIGNS FURNISHED BY STATE
- . ALL TYPE 'D' SIGNS SHALL BE MOUNTED ON TWO U-CHANNEL POSTS UNLESS OTHERWISE INDICATED ON THE PLANS.
- . IF REMOVAL OR RELOCATION OF SIGNS ON PRIVATE STREET (NON-STATE MAINTAINED) IS REQUIRED DUE TO CONSTRUCTION, THE CONTRACTOR SHALL INFORM THE ENGINEER. THE WORK WILL BE COMPLETED BY OTHERS.
- . SIGNING PLANS DO NOT INCLUDE TEMPORARY CONSTRUCTION SIGNING. SEE TRAFFIC CONTROL PLANS.
- . WHEN NOT STATIONED OR DIMENSIONED ON PLANS, ALL 'E' AND 'F' SIGNS SHALL BE FIELD LOCATED BY THE ENGINEER
- . ALL EXISTING SIGNS ON "U" CHANNEL POST WITHIN THE PROJECT LIMITS SHALL BE REMOVED AND DISPOSED OF UNLESS OTHERWISE NOTED ON PLANS.
- . WHEN EXISTING SIGNS ARE REMOVED AND INSTALLED ON NEW SUPPORTS, THE RE-ERECTION SHALL IMMEDIATELY FOLLOW THE REMOVAL.
- . THE BACKGROUND FOR TYPE E & F SIGNS SHALL BE TYPE C REFLECTIVE SHEETING.
- . SEE ROADWAY PLANS FOR GUARD/GUIDE RAIL DETAILS.

SUMMARY OF QUANTITIES

ITEM NO.		ITEM DESCRIPTION	QUANTITY UNIT	
DESC. NO.	SECT. NO.			
4072000000	903	SUPPORTS, 3 LB STEEL U-CHANNEL	100	L.F.
4096000000	904	SIGN ERECTION, TYPE D	2	EA.
4102000000	904	SIGN ERECTION, TYPE E	5	EA.
4155000000	907	DISPOSAL OF SIGN SYSTEM, U-CHANNEL	7	EA.


INDEX

SHEET NO.	DESCRIPTION
SIGN-1	TITLE SHEET
SIGN-2	D SHEET
SIGN-3	E SHEET
SIGN-4	SIGN DETAIL SHEET

PLAN PREPARED BY: N.C.D.O.T. SIGNING AND DELINEATION UNIT

SUSAN B. KUNZ SIGNING & DELINEATION REGIONAL ENGINEER
GEORGE TERLIZZI SIGNING & DELINEATION DESIGN ENGINEER

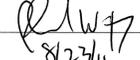

APPROVED: 
 DATE: 8/27/11



401 QUANTITY REQ'D 2



30 X 30
W1-2L

ONE "U" POST PER SIGN

402 QUANTITY REQ'D 2



24 X 24
W13-1

MOUNT BELOW SIGN 401
IN 2 INSTALLATIONS

403 QUANTITY REQ'D 1



30 X 30
W1-2R


ONE "U" POST PER SIGN

TYPE "E" SIGNS

TIP NO. B-4498	SHEET NO. SIGN-4
APPROVED: <i>[Signature]</i>	
DATE: 8/22/11	
SEAL	

BEGIN SIGN PROJECT B-4498
-L- STA. 11+80.00

END SIGN PROJECT B-4498
-L- STA. 20+00.00

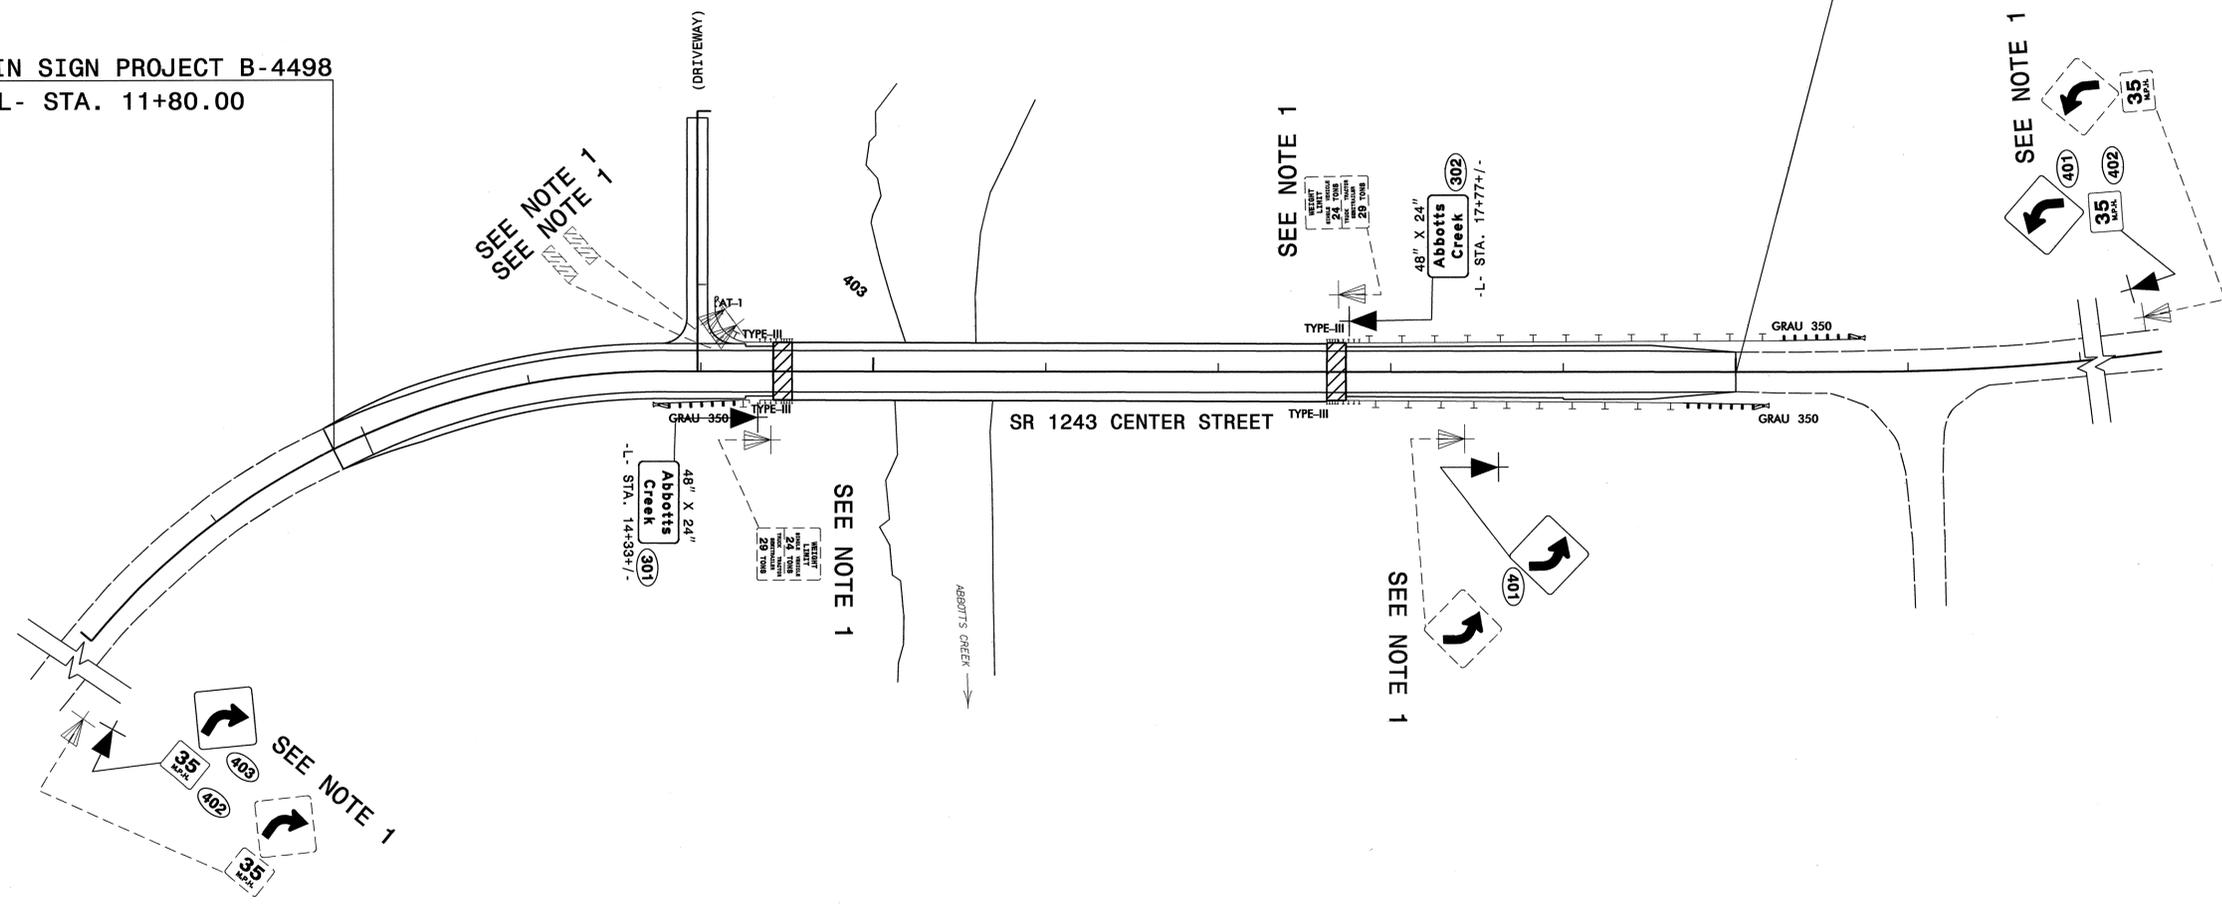

PROJECT NOTES	
1	DISPOSAL OF SIGN SYSTEM, U-CHANNEL

EXISTING and PROPOSED SIGNS
SR 1243 CENTER STREET

P:\AUC-2011\407
 P:\AUC-2011\407\Projects\B-4498\Traffic\Signing\CADD\Signing Layout\Plans\B-4498_Sgn-1.dgn
 gsterlizzz AT 1E247751