

**STATE OF NORTH CAROLINA
DEPARTMENT OF TRANSPORTATION**

**PAVEMENT MARKING PLAN
FORSYTH COUNTY**

**LOCATION: BRIDGES NO. 319 & NO. 335 ON US 52
OVER SR 1620 (TOBACCOVILLE RD.)**

TIP NO. B-4506	SHEET NO. PMP-1
APPROVED:	
DATE: 1/3/12	

T.I.P.: B-4506

CONTRACT: C202812

GENERAL NOTES

THE FOLLOWING GENERAL NOTES APPLY AT ALL TIMES FOR THE DURATION OF THE CONSTRUCTION PROJECT, EXCEPT WHEN OTHERWISE NOTED IN THE PLAN, OR DIRECTED BY THE ENGINEER.

- A) INSTALL PAVEMENT MARKINGS AND PAVEMENT MARKERS ON THE FINAL SURFACE AS FOLLOWS:
- | | | |
|--------------------------|----------|--------------|
| US 52 -L- | POLYUREA | SNOWPLOWABLE |
| SR 1620(TOBACCOVILLE RD) | POLYUREA | RAISED |
| BRIDGE | POLYUREA | RAISED |
- B) TIE PROPOSED PAVEMENT MARKING LINES TO EXISTING PAVEMENT MARKING LINES.
- C) REMOVE/REPLACE ANY CONFLICTING/DAMAGED PAVEMENT MARKINGS AND MARKERS.
- D) PASSING ZONES WILL BE DETERMINED IN THE FIELD AND MUST BE APPROVED BY THE ENGINEER.
- E) REMOVE ALL RESIDUE AND SURFACE LAITANCE BY ACCEPTABLE METHODS ON THE CONCRETE SURFACES PRIOR TO PLACING POLYUREA PAVEMENT MARKING MATERIAL.
- F) MARKERS ARE TO PLACED ACCORDING TO THE ROADWAY STANDARD DRAWINGS.

ROADWAY STANDARD DRAWING

THE FOLLOWING ROADWAY STANDARDS AS APPEAR IN "ROADWAY STANDARD DRAWINGS" - PROJECT SERVICES UNIT - N.C. DEPARTMENT OF TRANSPORTATION - RALEIGH, N.C., DATED JANUARY 2012 ARE APPLICABLE TO THIS PROJECT AND BY REFERENCE HEREBY ARE CONSIDERED A PART OF THESE PLANS:

STD. NO.	TITLE
1205.01	PAVEMENT MARKINGS - LINE TYPES AND OFFSETS
1205.02	PAVEMENT MARKINGS - TWO-LANE AND MULTILANE ROADWAYS
1205.12	PAVEMENT MARKINGS - BRIDGES
1250.01	RAISED PAVEMENT MARKERS - INSTALLATION SPACING
1251.01	RAISED PAVEMENT MARKERS - PERMANENT AND TEMPORARY
1253.01	RAISED PAVEMENT MARKERS - SNOWPLOWABLE
1261.01	GUARDRAIL AND BARRIER DELINEATORS - INSTALLATION SPACING
1261.02	GUARDRAIL AND BARRIER DELINEATORS - TYPES AND MOUNTING
1262.01	GUARDRAIL END DELINEATION

PLAN PREPARED BY: N.C.D.O.T. SIGNING AND DELINEATION UNIT

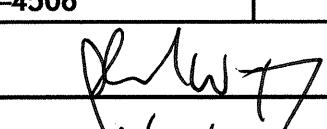

SUSAN B. KUNZ	SIGNING & DELINEATION REGIONAL ENGINEER
STACEY JOHNS	SIGNING & DELINEATION DESIGN ENGINEER

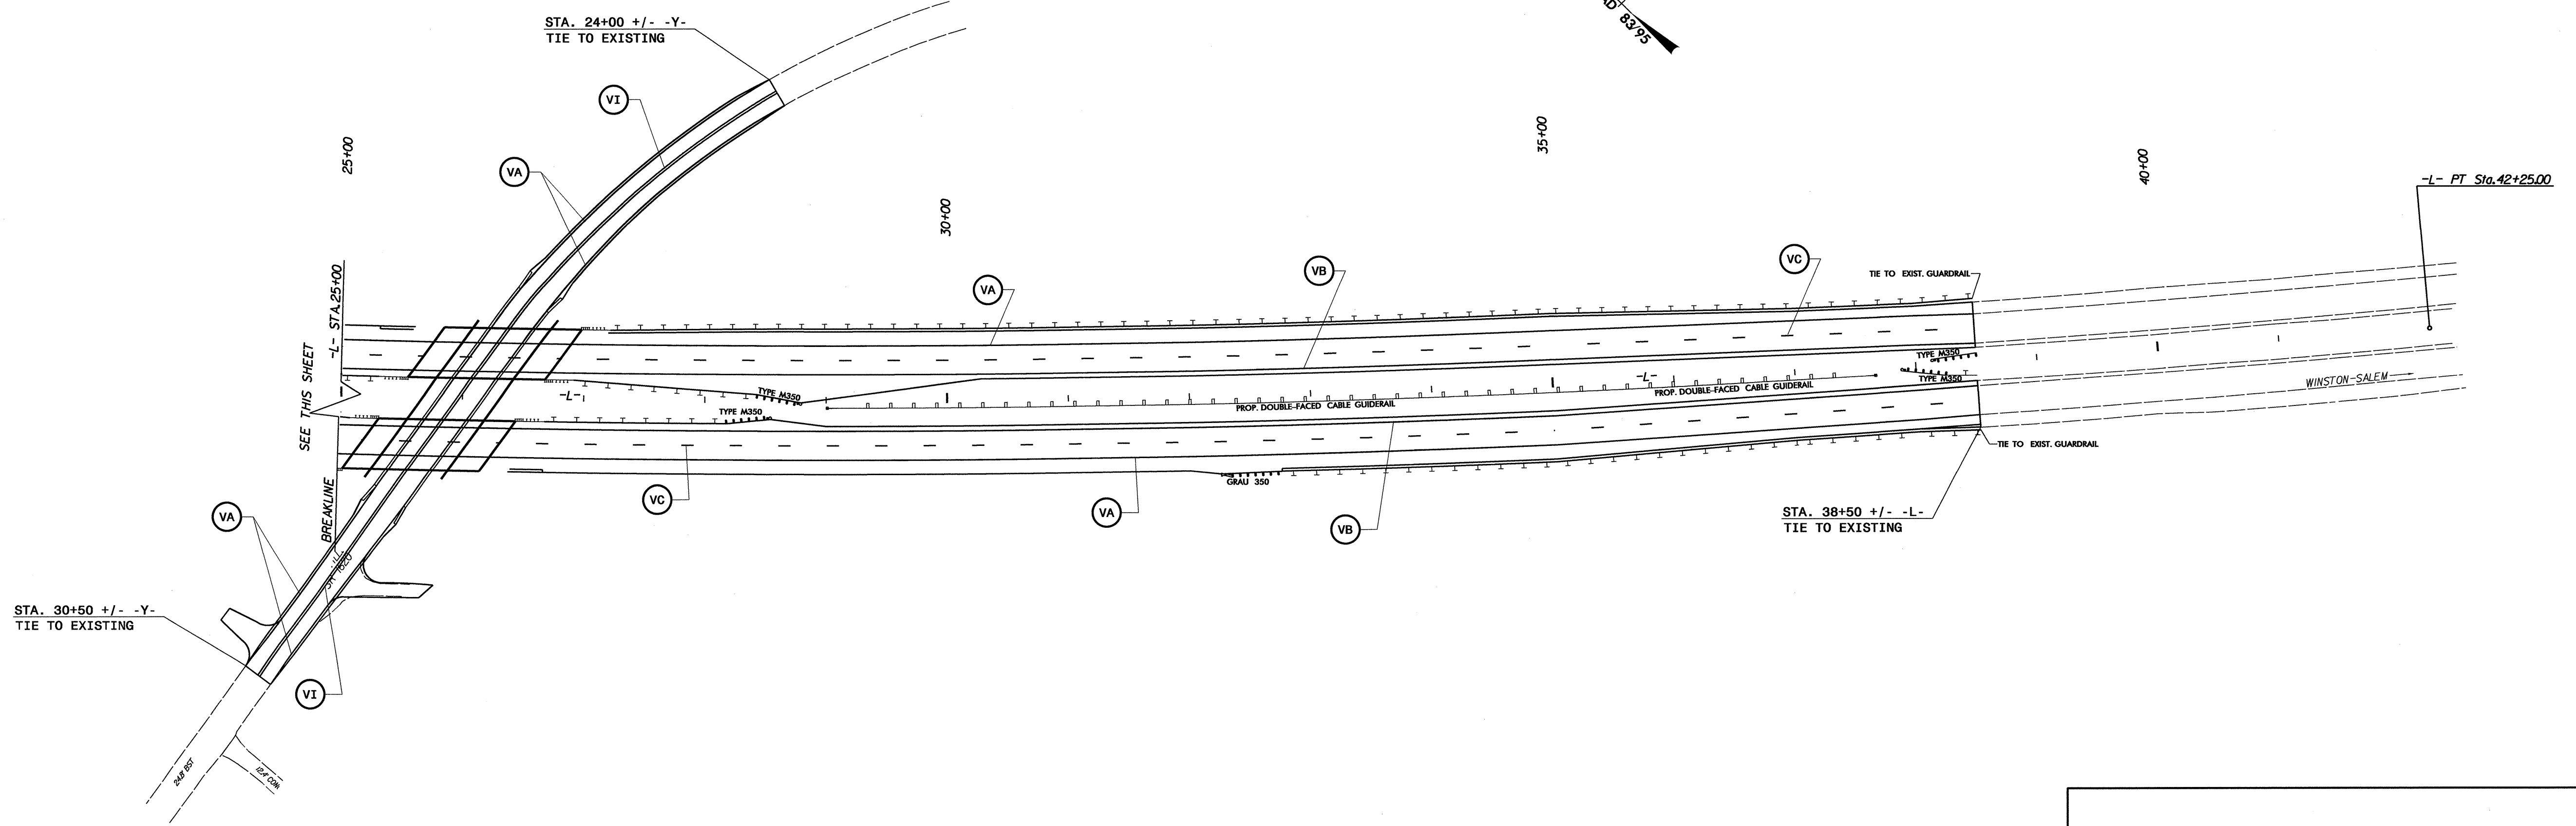
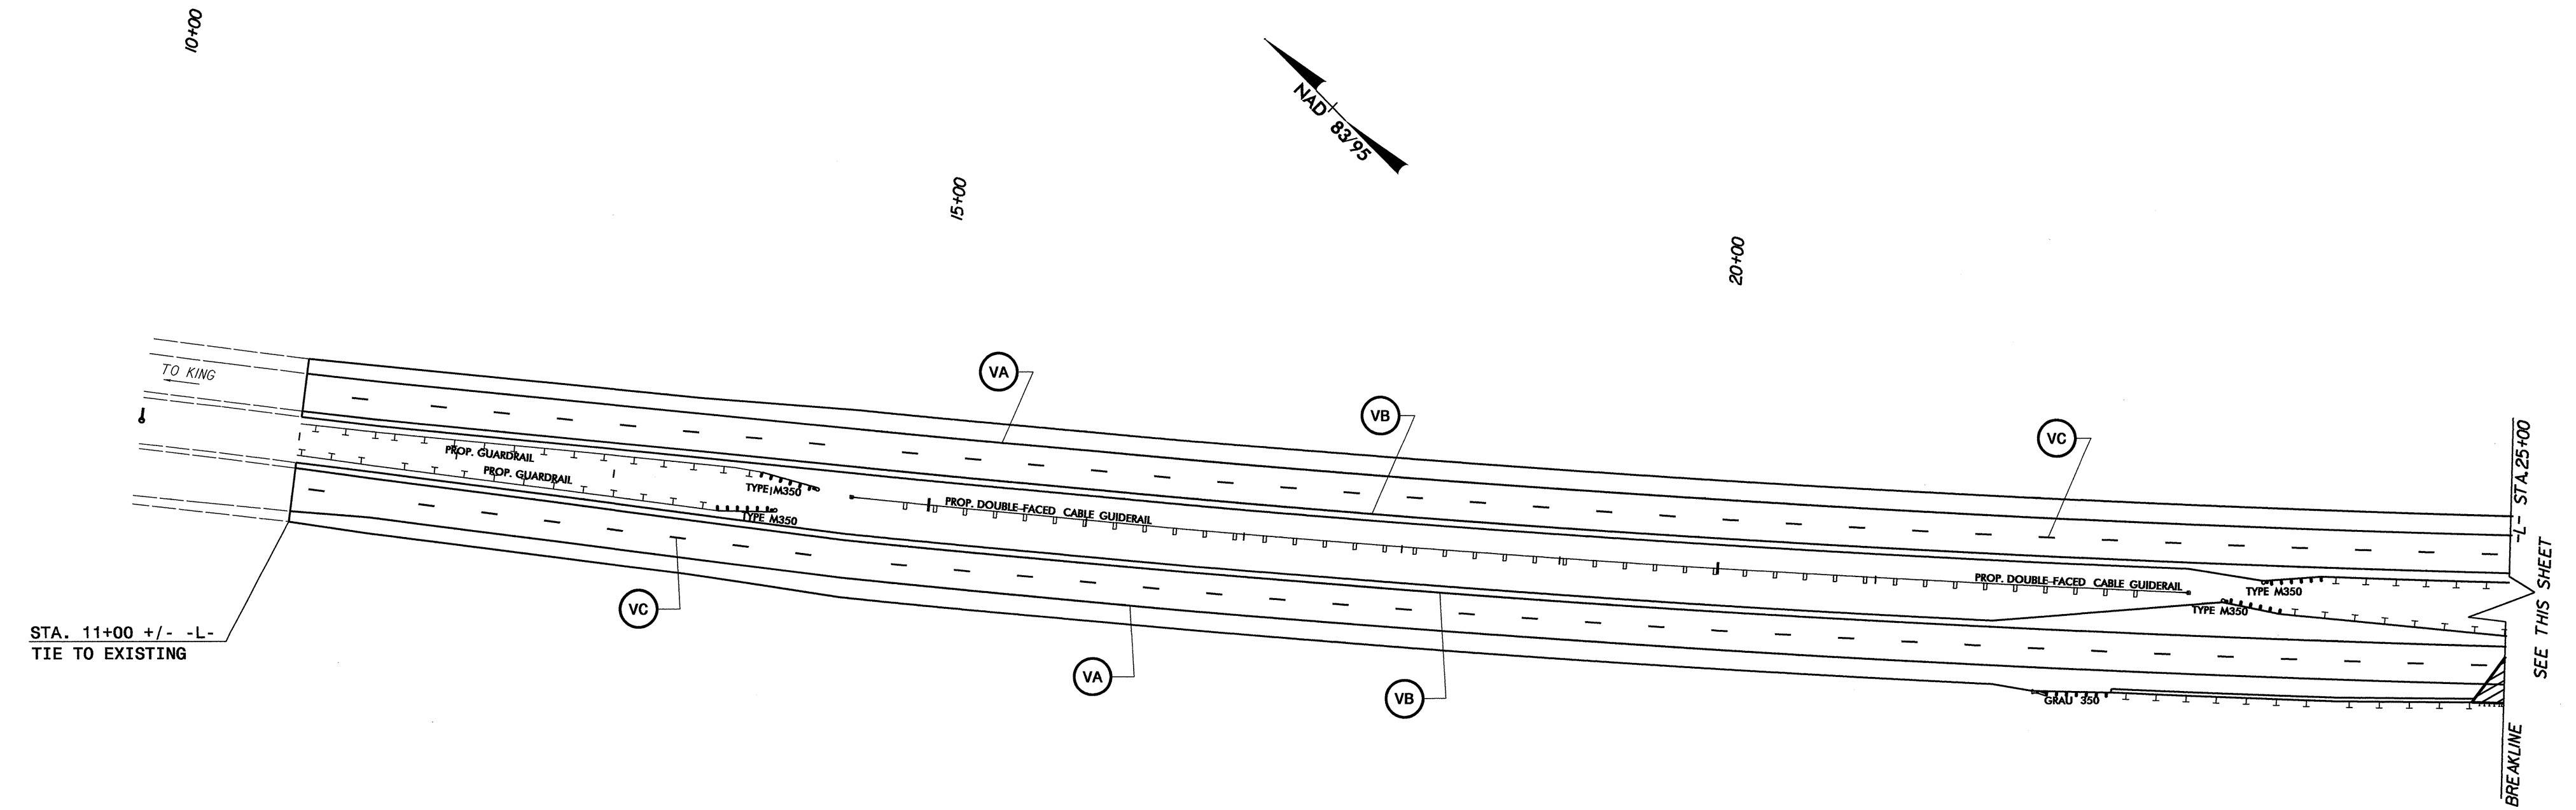
**PAVEMENT
MARKING SCHEDULE**

SYMBOL	DESCRIPTION
POLYUREA(4", 120 MILS)	
VC	10 FT. WHITE SKIP
VI	YELLOW DOUBLE CENTER
POLYUREA(4", 90 MILS)	
VA	WHITE EDGELINE
VB	YELLOW EDGELINE
MARKERS	
PERMANENT RAISED PAVEMENT MARKERS	
MA	YELLOW & YELLOW
MB	CRYSTAL & RED
SNOWPLOWABLE PAVEMENT MARKERS	
MF	CRYSTAL & RED

INDEX

SHEET NO.	DESCRIPTION
PMP-1	PAVEMENT MARKING PLAN TITLE SHEET AND PAVEMENT MARKING SCHEDULE
PMP-2	PAVEMENT MARKING DETAIL

TIP NO. B-4506	SHEET NO. PMP-2
APPROVED: 	
DATE: 1/3/12	
SEAL	
	



PAVEMENT MARKING DETAIL

03-JAN-2012 11:49
 P:\TIP\Projects\B-4506\Traffic\Signing\CADD\PM\B-4506_rdy_psh4.dgn
 sjoins AT 12:47:37