


STATE OF NORTH CAROLINA
DEPARTMENT OF TRANSPORTATION

PAVEMENT MARKING PLAN
TRANSYLVANIA COUNTY

LOCATION: BRIDGE NO. 193 OVER DAVIDSON RIVER ON SR 1504

TIP NO. B-4291	SHEET NO. PMP-1
APPROVED: <i>[Signature]</i>	
DATE: 1/3/12	
SEAL	
	

T.I.P.: B-4291

ROADWAY STANDARD DRAWING

THE FOLLOWING ROADWAY STANDARDS AS APPEAR IN "ROADWAY STANDARD DRAWINGS" - PROJECT SERVICES UNIT - N.C. DEPARTMENT OF TRANSPORTATION - RALEIGH, N.C., DATED JANUARY 2012 ARE APPLICABLE TO THIS PROJECT AND BY REFERENCE HEREBY ARE CONSIDERED A PART OF THESE PLANS:

STD. NO.	TITLE
1205.01	PAVEMENT MARKINGS - LINE TYPES AND OFFSETS
1205.04	PAVEMENT MARKINGS - INTERSECTIONS
1205.05	PAVEMENT MARKINGS - TURN LANES
1205.08	PAVEMENT MARKINGS - SYMBOLS AND WORD MESSAGES
1205.09	PAVEMENT MARKINGS - PAINTED ISLANDS
1205.11	PAVEMENT MARKINGS - RAILROAD CROSSINGS
1205.12	PAVEMENT MARKINGS - BRIDGES
1261.02	GUARDRAIL AND BARRIER DELINEATORS - TYPES AND MOUNTING
1262.01	GUARDRAIL END DELINEATION

GENERAL NOTES

THE FOLLOWING GENERAL NOTES APPLY AT ALL TIMES FOR THE DURATION OF THE CONSTRUCTION PROJECT, EXCEPT WHEN OTHERWISE NOTED IN THE PLAN, OR DIRECTED BY THE ENGINEER.

A) INSTALL PAVEMENT MARKINGS AND PAVEMENT MARKERS ON THE FINAL SURFACE AS FOLLOWS:

ROAD NAME	MARKING	MARKER
SR 1504 OLD HENDERSONVILLE HWY	PAINT	NONE
SR 1518 DAVIDSON RIVER RD	PAINT	NONE

- B) PLACE TWO APPLICATIONS OF PAINT PAVEMENT MARKINGS ON THE FINAL WEARING SURFACE. PLACE THE SECOND APPLICATION OF PAINT UPON SUFFICIENT DRYING TIME OF THE FIRST.
- C) TIE PROPOSED PAVEMENT MARKING LINES TO EXISTING PAVEMENT MARKING LINES.
- D) REMOVE/REPLACE ANY CONFLICTING/DAMAGED PAVEMENT MARKINGS AND MARKERS.
- E) PASSING ZONES WILL BE DETERMINED IN THE FIELD AND MUST BE APPROVED BY THE ENGINEER.
- F) STOP BAR LOCATION AT NON-SIGNALIZED INTERSECTIONS MAY BE ADJUSTED AS DIRECTED BY THE ENGINEER.
- G) MARKERS SHALL BE INSTALLED ACCORDING TO THE NCDOT ROADWAY STANDARD DRAWING 1250.01.
- H) PAVEMENT MARKING ADVANCE OF A HIGHWAY-RAIL CROSSING SHALL CONSIST OF TWO (2) CHARACTERS AND TWO (2) 16" LINES (FORMING AN X) WHICH ARE PAID FOR UNDER TWO SEPARATE PAY ITEMS. THE TWO (2) 24" TRANSVERSE BANDS WILL BE PAID FOR UNDER A SEPARATE PAY ITEM.

PAVEMENT MARKING SCHEDULE


SYMBOL	DESCRIPTION	FINAL PAVEMENT MARKINGS
		PAINT (4")
PA	WHITE EDGELINE	
PI	YELLOW DOUBLE CENTER	
PD	3 FT-9 FT/SP WHITE MINISKIP	
PE	WHITE SOLID LANE LINE	
P8	2 FT-6 FT/SP WHITE MINISKIP	
		PAINT (8")
PP	YELLOW DIAGONAL	
		PAINTMARKING SYMBOLS
QA	LEFT TURN ARROW	
QI	ALPHANUMERIC CHAR	

INDEX


SHEET NO.	DESCRIPTION
PMP-1	PAVEMENT MARKING PLAN TITLE AND SCHEDULE SHEET
PMP-2	PAVEMENT MARKING DETAIL


PLAN PREPARED BY: N.C.D.O.T. SIGNING AND DELINEATION UNIT

K. JORDAN SIGNING & DELINEATION REGIONAL ENGINEER
M. TRACEY SIGNING & DELINEATION PROJECT DESIGN ENGINEER

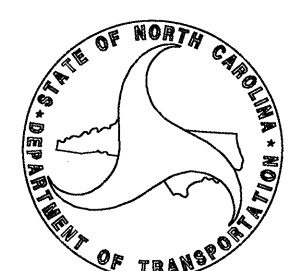

CONTRACT:

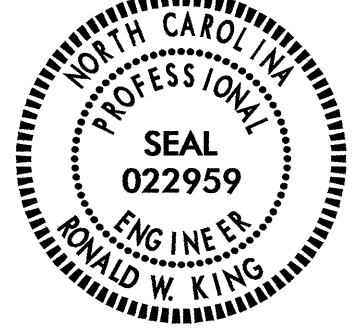TIP NO. B-4291	SHEET NO. PMP-2
APPROVED: <i>[Signature]</i>	
DATE: 1/3/12	
SEAL	
	

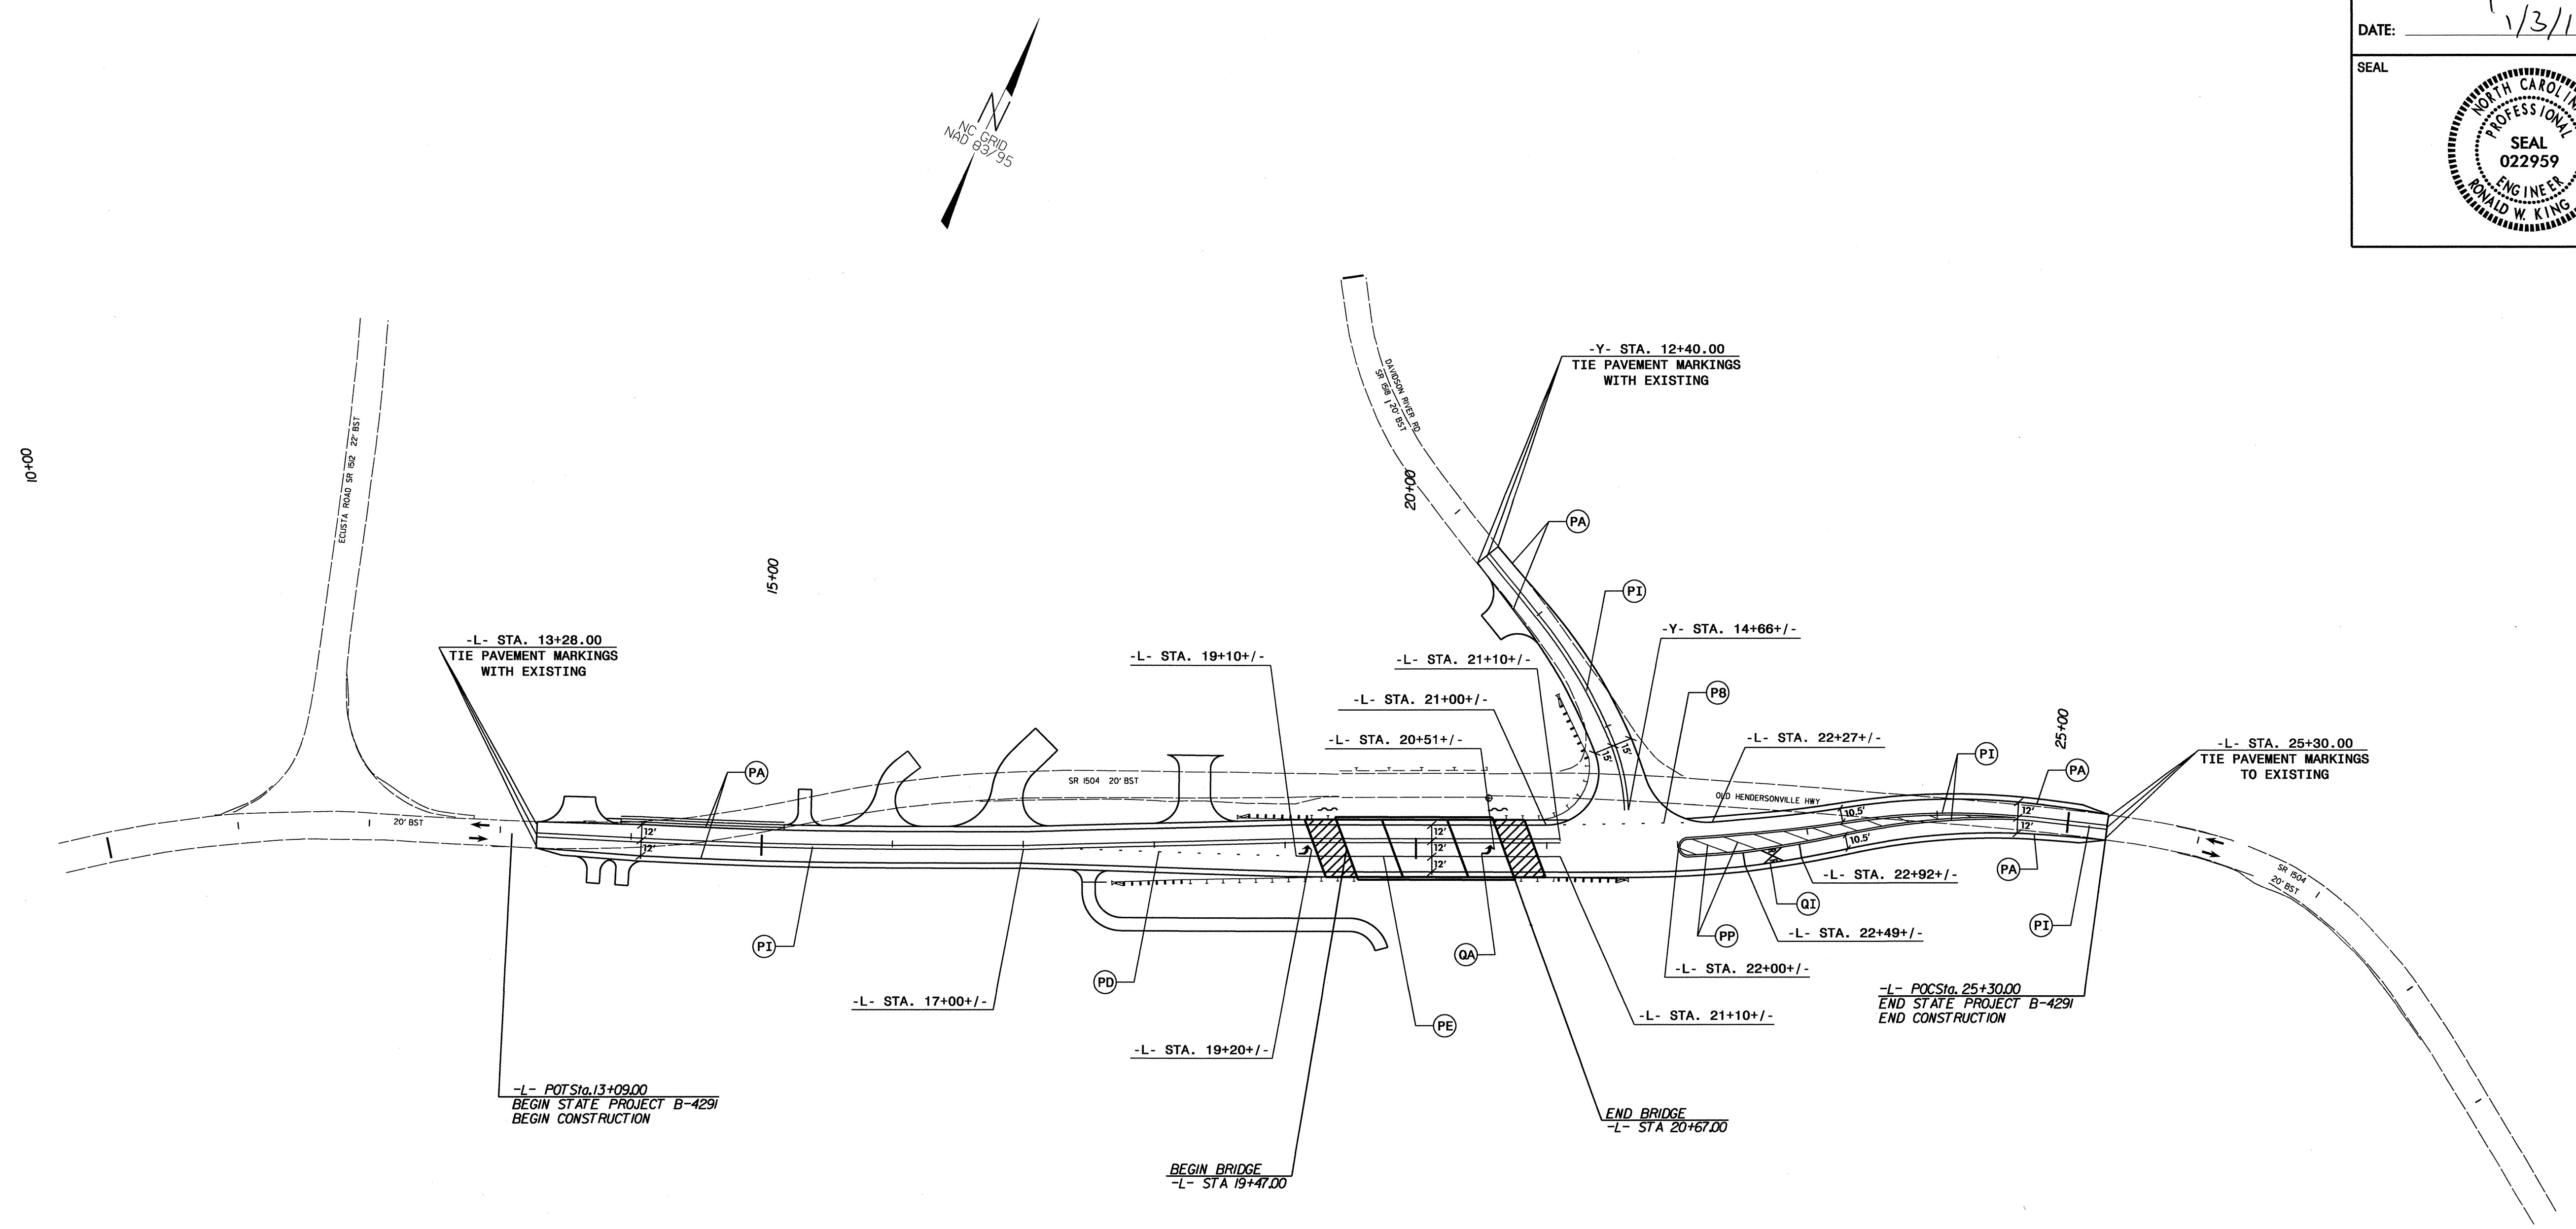



10+00

15+00

20+00

25+00

SYMBOL AND PAVEMENT MARKING LEGEND

<p>PAINT:</p> <p> QA LEFT TURN ARROW</p> <p> QI ALPHANUMERIC CHAR</p>	<p>PAINT:</p> <p>PA WHITE EDGELINE (4")</p> <p>PI YELLOW DOUBLE CENTER (4")</p> <p>PD 3 FT.-9FT./SP WHITE MINISKIP (4")</p> <p>PE WHITE SOLID LANE LINE (4")</p> <p>PP YELLOW DIAGONAL (8")</p> <p>PB 2 FT.-6 FT./SP WHITE MINISKIP (4")</p>
--	---

PAVEMENT MARKING DETAIL

I5-DEC-2011 11:20
 P:\TIP\Projects-B\B4291\TIP\cadd\signing\cadd\pmp\B-4291_Sgn_BPMP_1.dgn
 mtracey AT 12/24/11