

09/08/99




T.I.P. NO.	SHEET NO.
B-4697	UO-1

STATE OF NORTH CAROLINA
DIVISION OF HIGHWAYS


**UTILITIES BY OTHERS PLANS
WAKE COUNTY**

**LOCATION: BRIDGE NO. 55 OVER WHITE OAK CREEK
ON SR 1600 (GREEN LEVEL CHURCH ROAD)**


TYPE OF WORK: UTILITIES

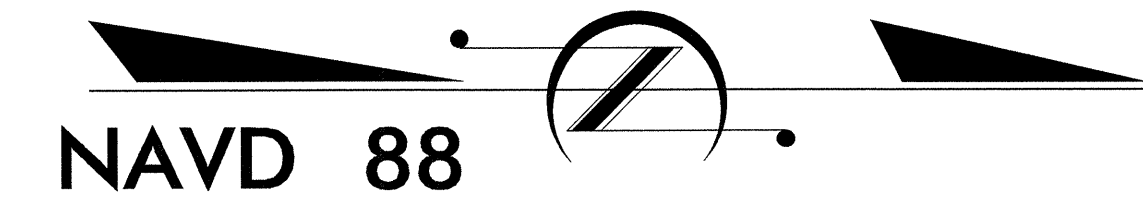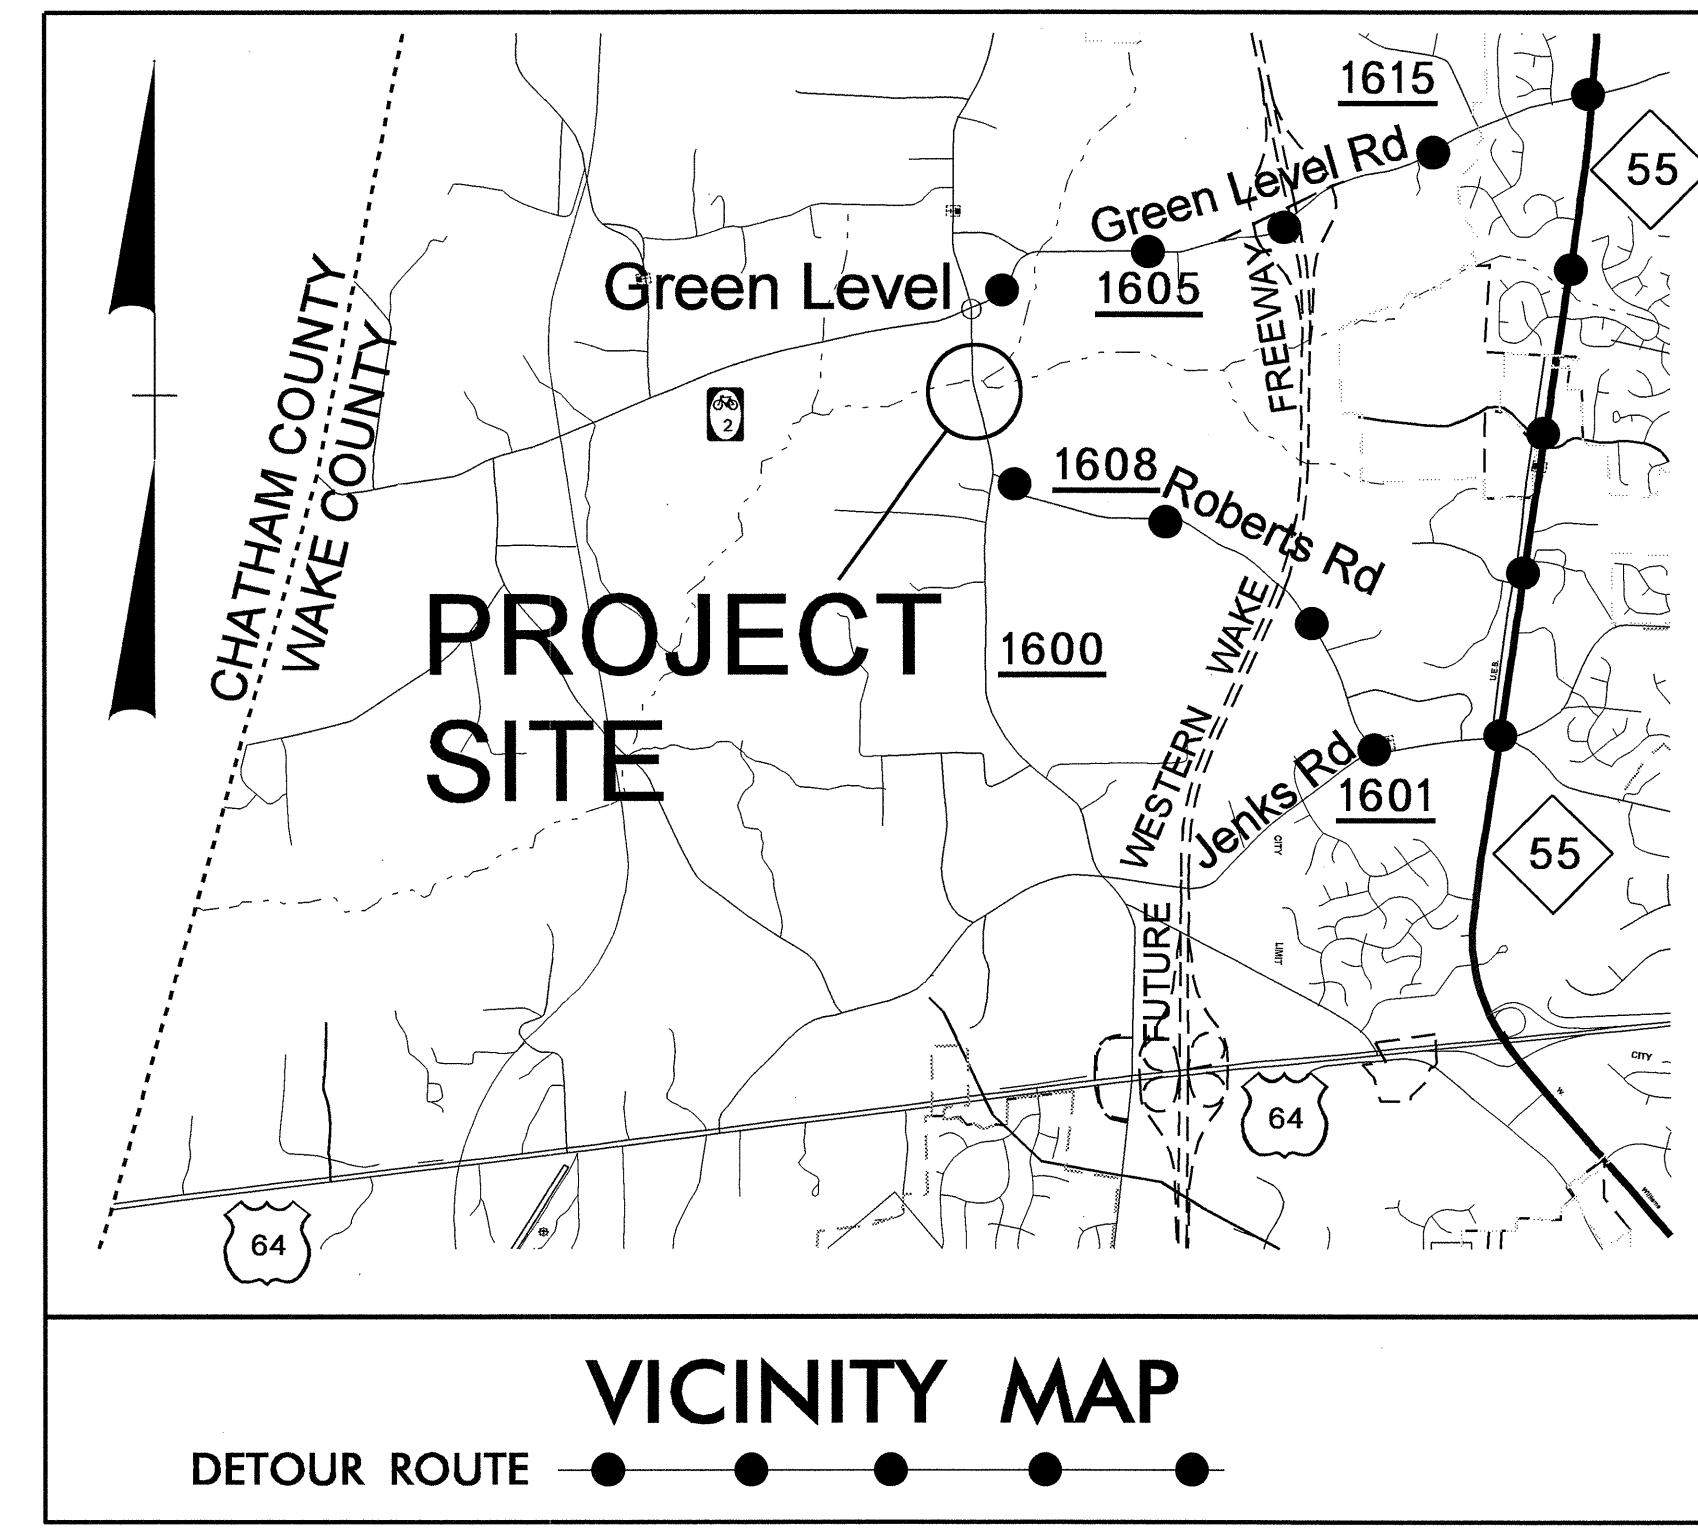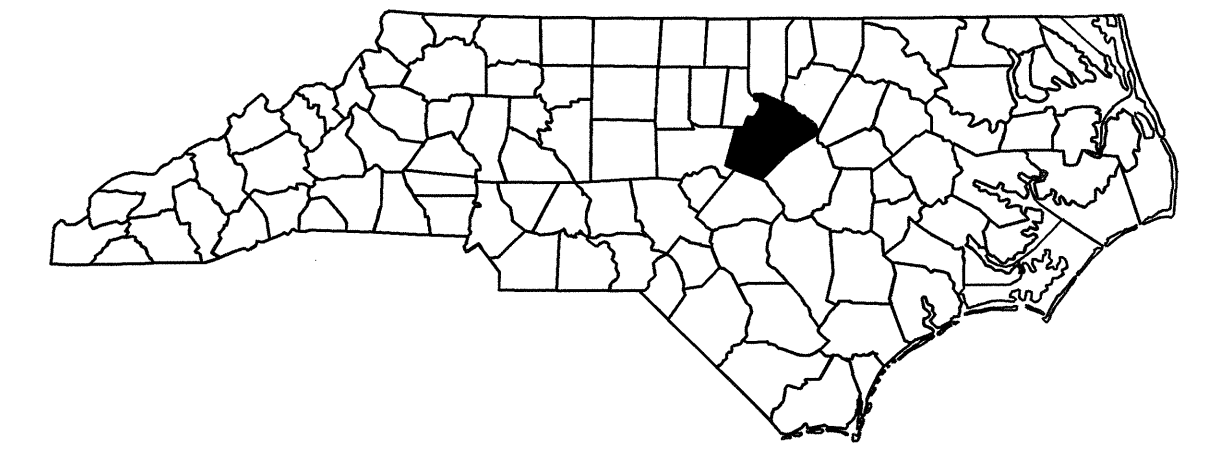

Sta 16+00.00 -L- BEGIN T.I.P. PROJECT B-4697

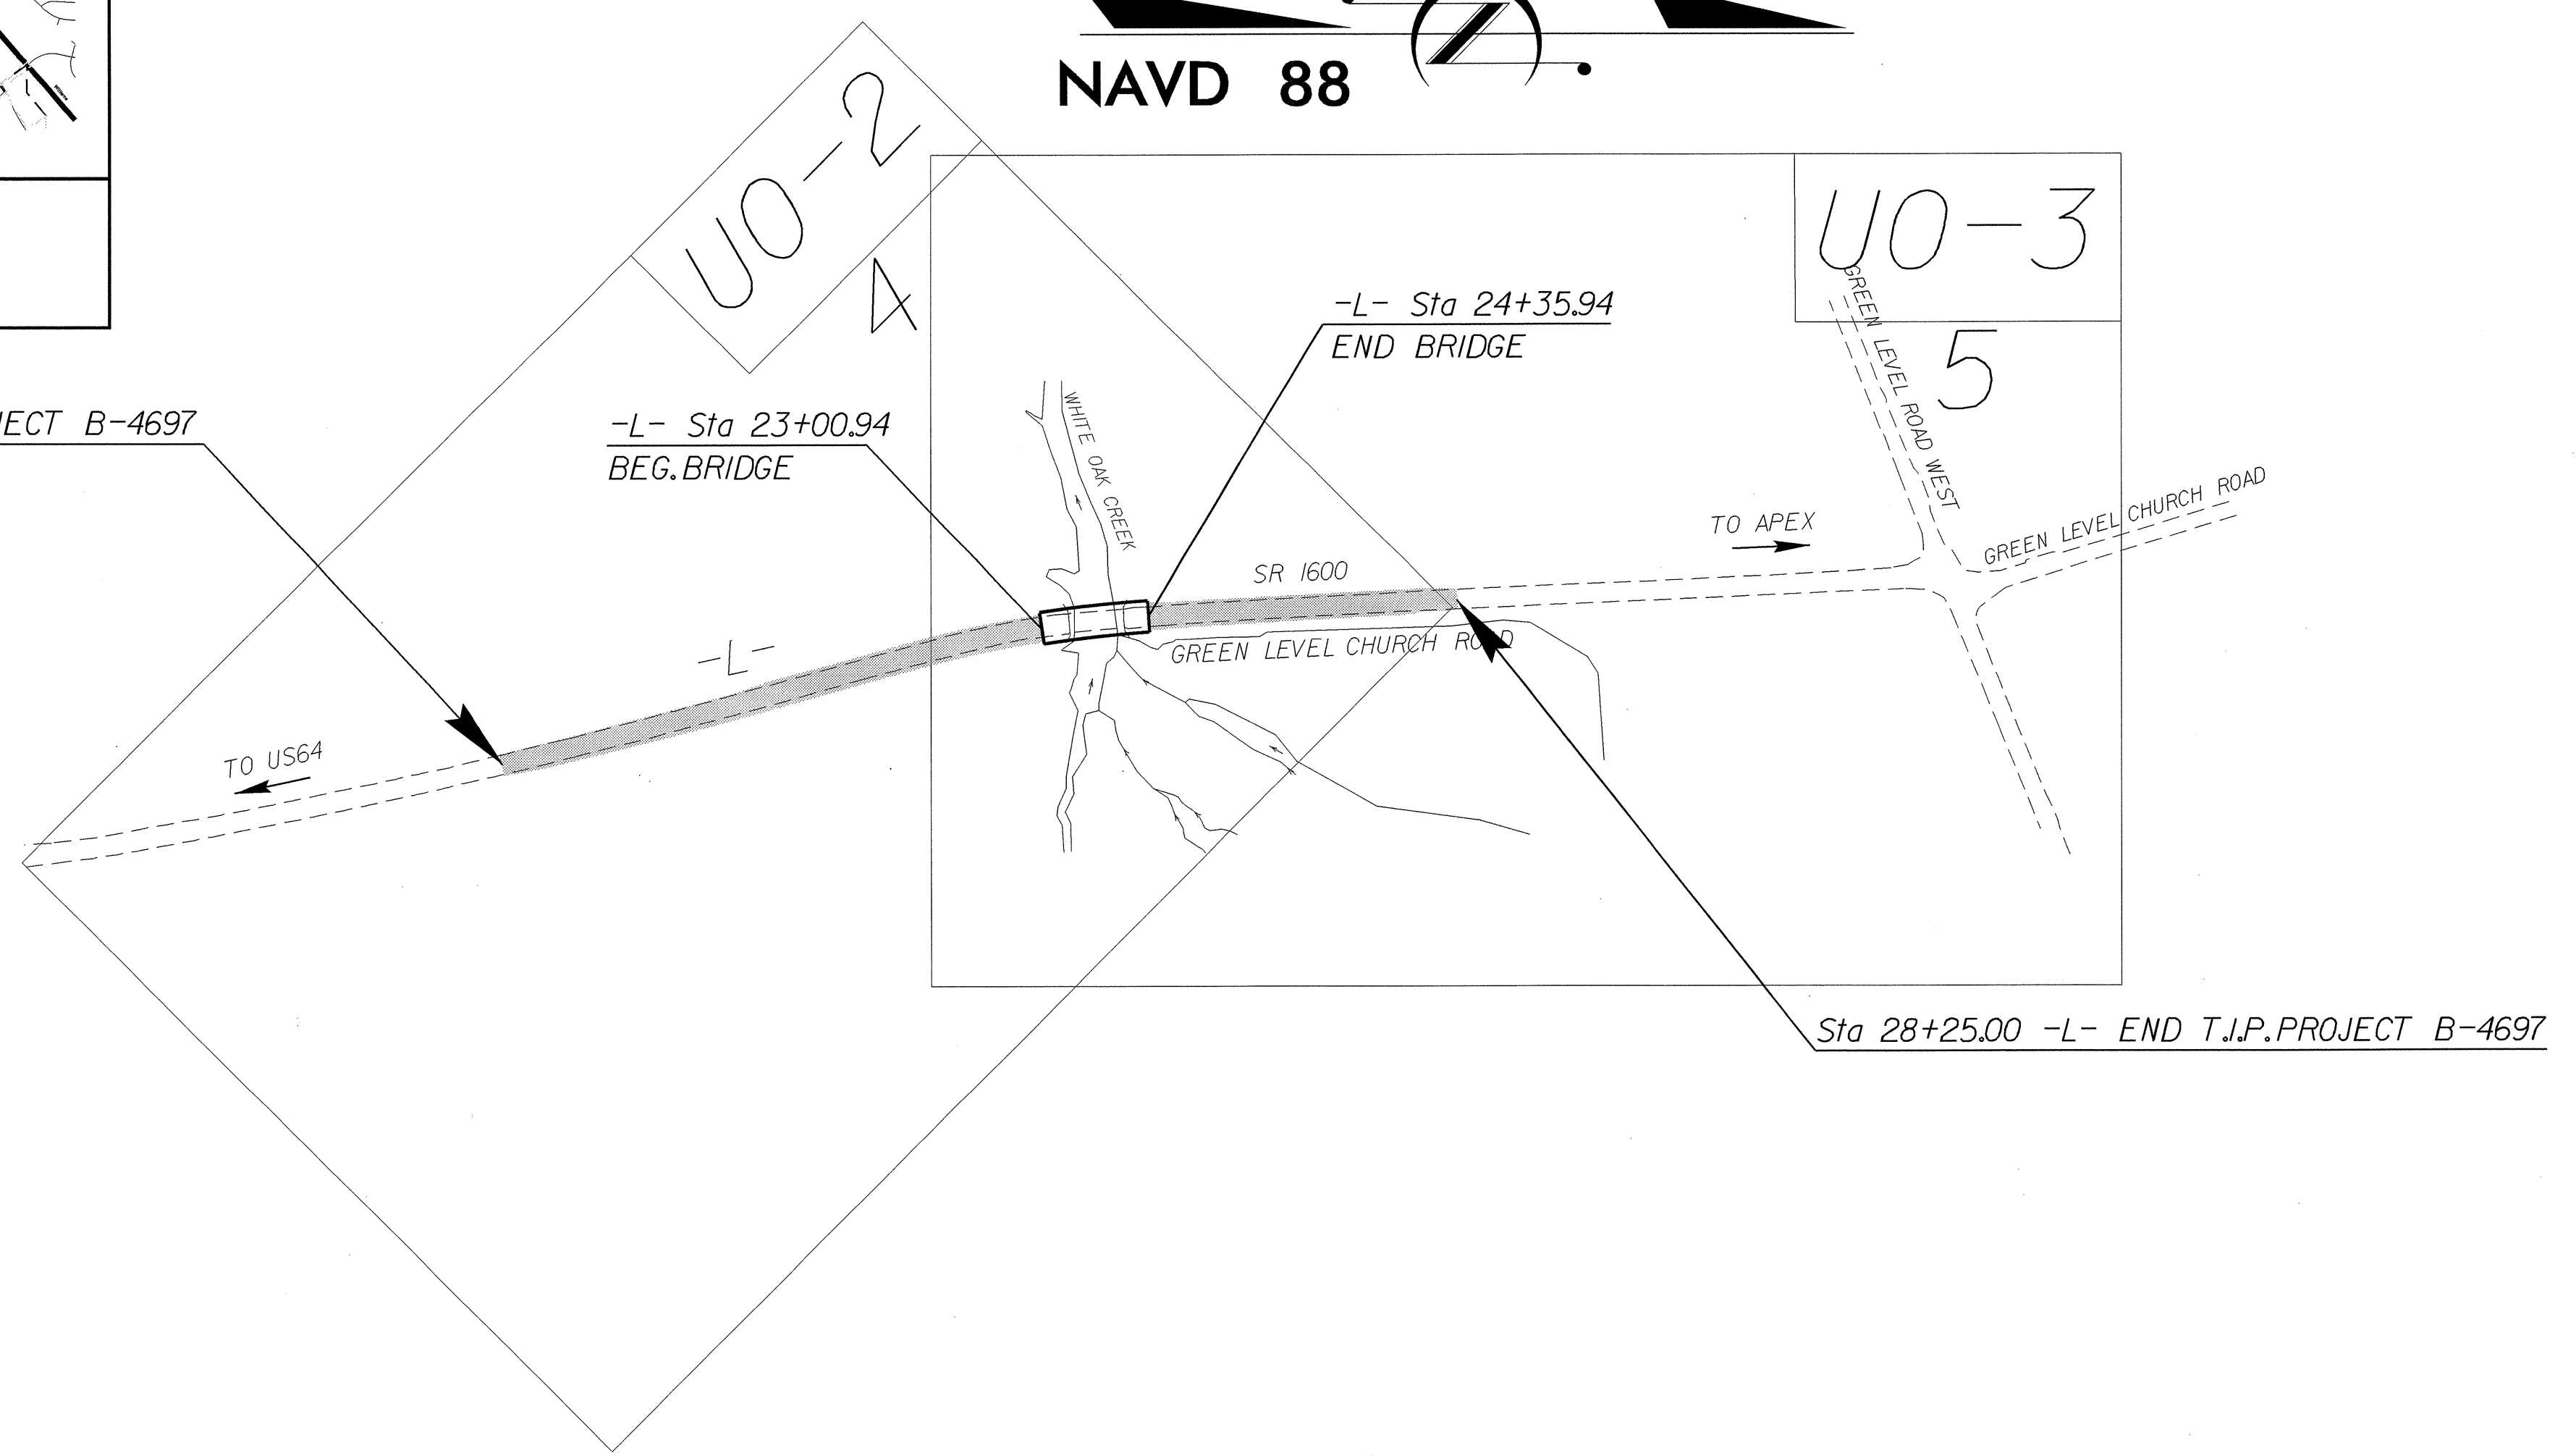

TIP B-4697

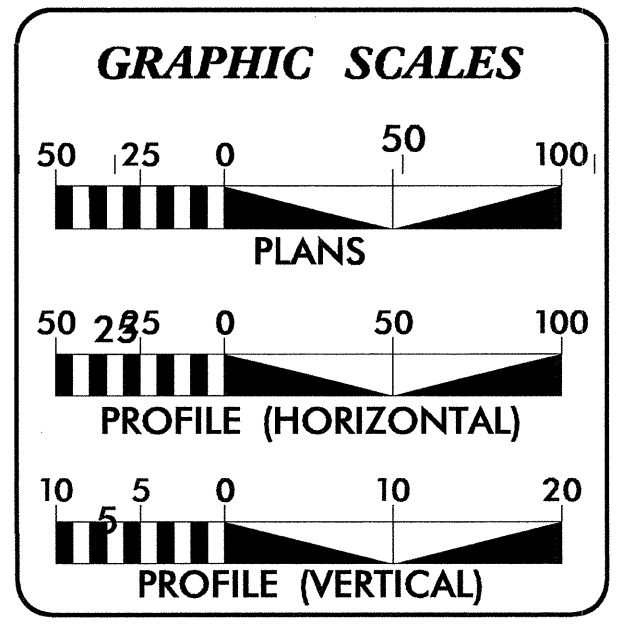

INDEX OF SHEETS

SHEET NO.	DESCRIPTION
UO-1	TITLE SHEET
UO-2 AND UO-3	UTILITY BY OTHERS PLAN SHEETS

UTILITY OWNERS ON PROJECT

(A) PROGRESS ENERGY CORPORATION - POWER (DISTRIBUTION)
(B) A T & T - TELEPHONE
(C) PUBLIC SERVICE OF NORTH CAROLINA ENERGY - NATURAL GAS

PREPARED IN THE OFFICE OF:
**DIVISION OF HIGHWAYS
UTILITIES UNIT
ENGINEERING SECTION**


1555 MAIL SERVICES CENTER
RALEIGH NC 27699-1555
PHONE (919) 707-6690
FAX (919) 250-4119

Roger Worthington, P.E. UTILITIES SECTION ENGINEER
Steve McKee, P.E. UTILITIES SQUAD LEADER PROJECT ENGINEER
John A. Nigro, P.E. UTILITIES PROJECT DESIGNER

21-DEC-2011 4:14
R:\Utilities\RDG\UF\Proj\B4697\UTL_UO1.fsh.dgn
\$\$\$\$\$USERNAME\$\$\$\$\$

UTILITIES BY OTHERS

NOTE:
ALL PROPOSED UTILITY WORK
SHOWN ON THIS SHEET WILL
BE DONE BY OTHERS

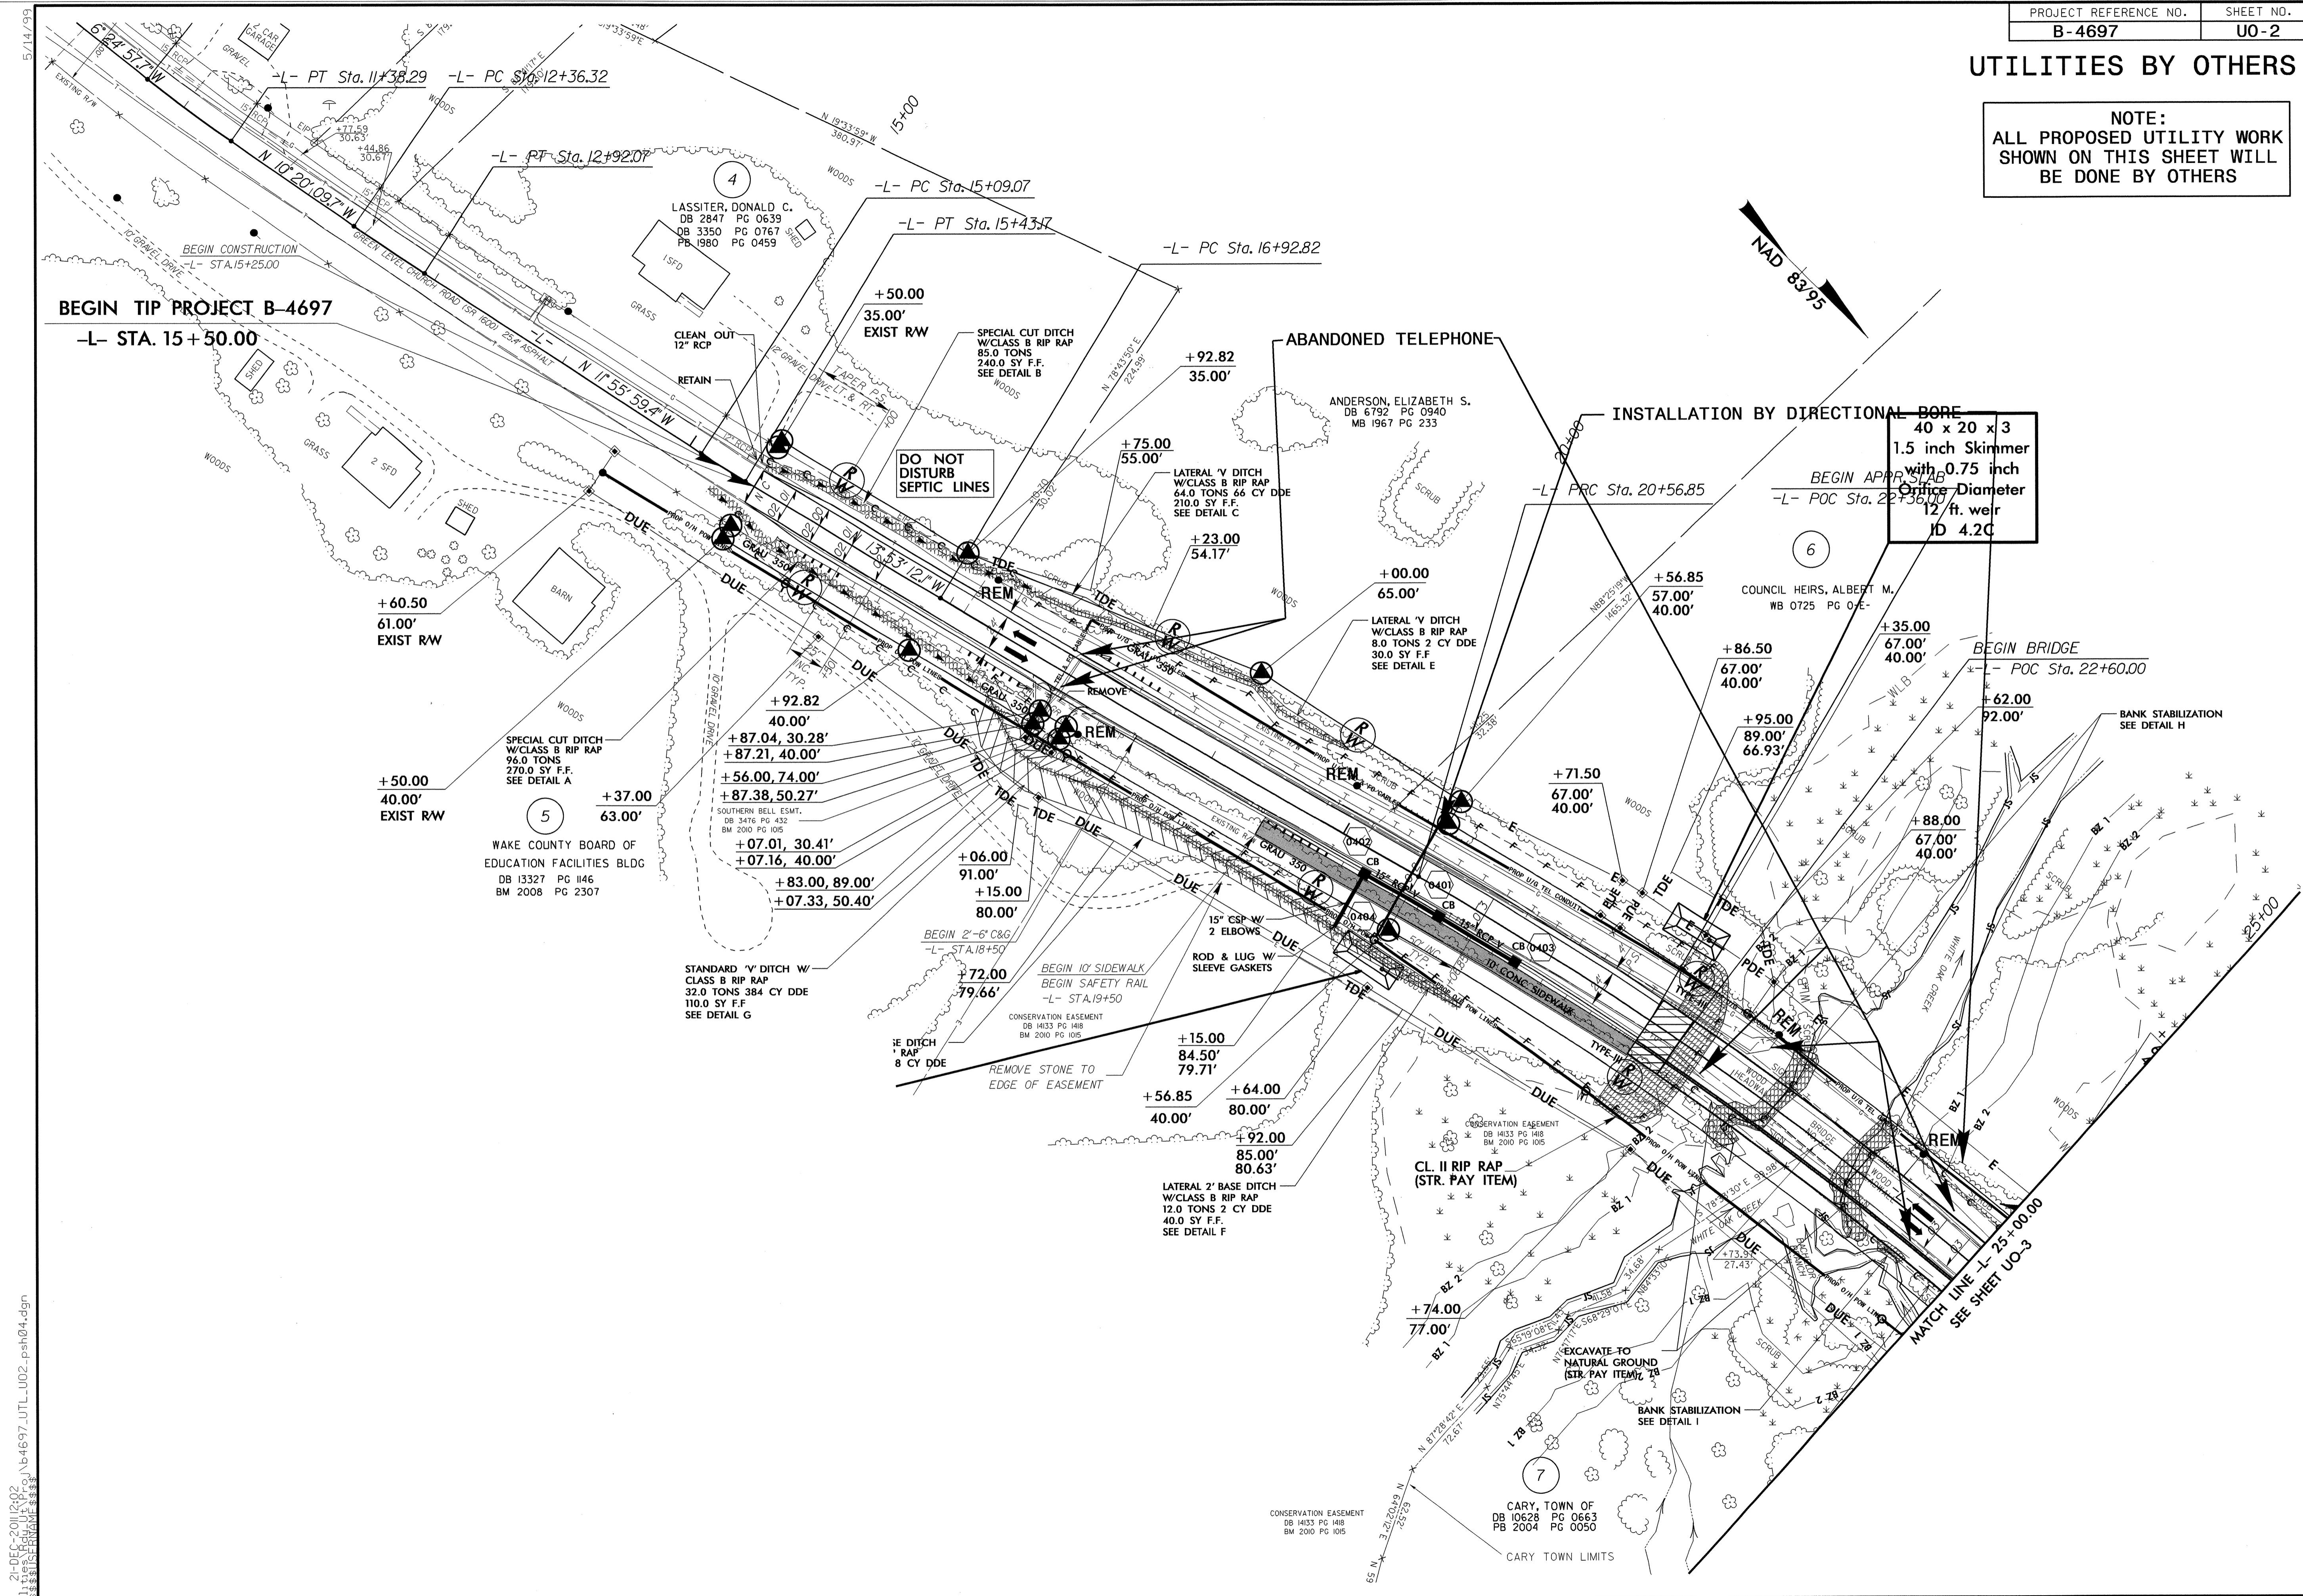

21-DEC-2011 12:02:11 \\s:\projects\B-4697\UTL\U0-2.pst\04.dgn
 5/14/99

