











8/23/11

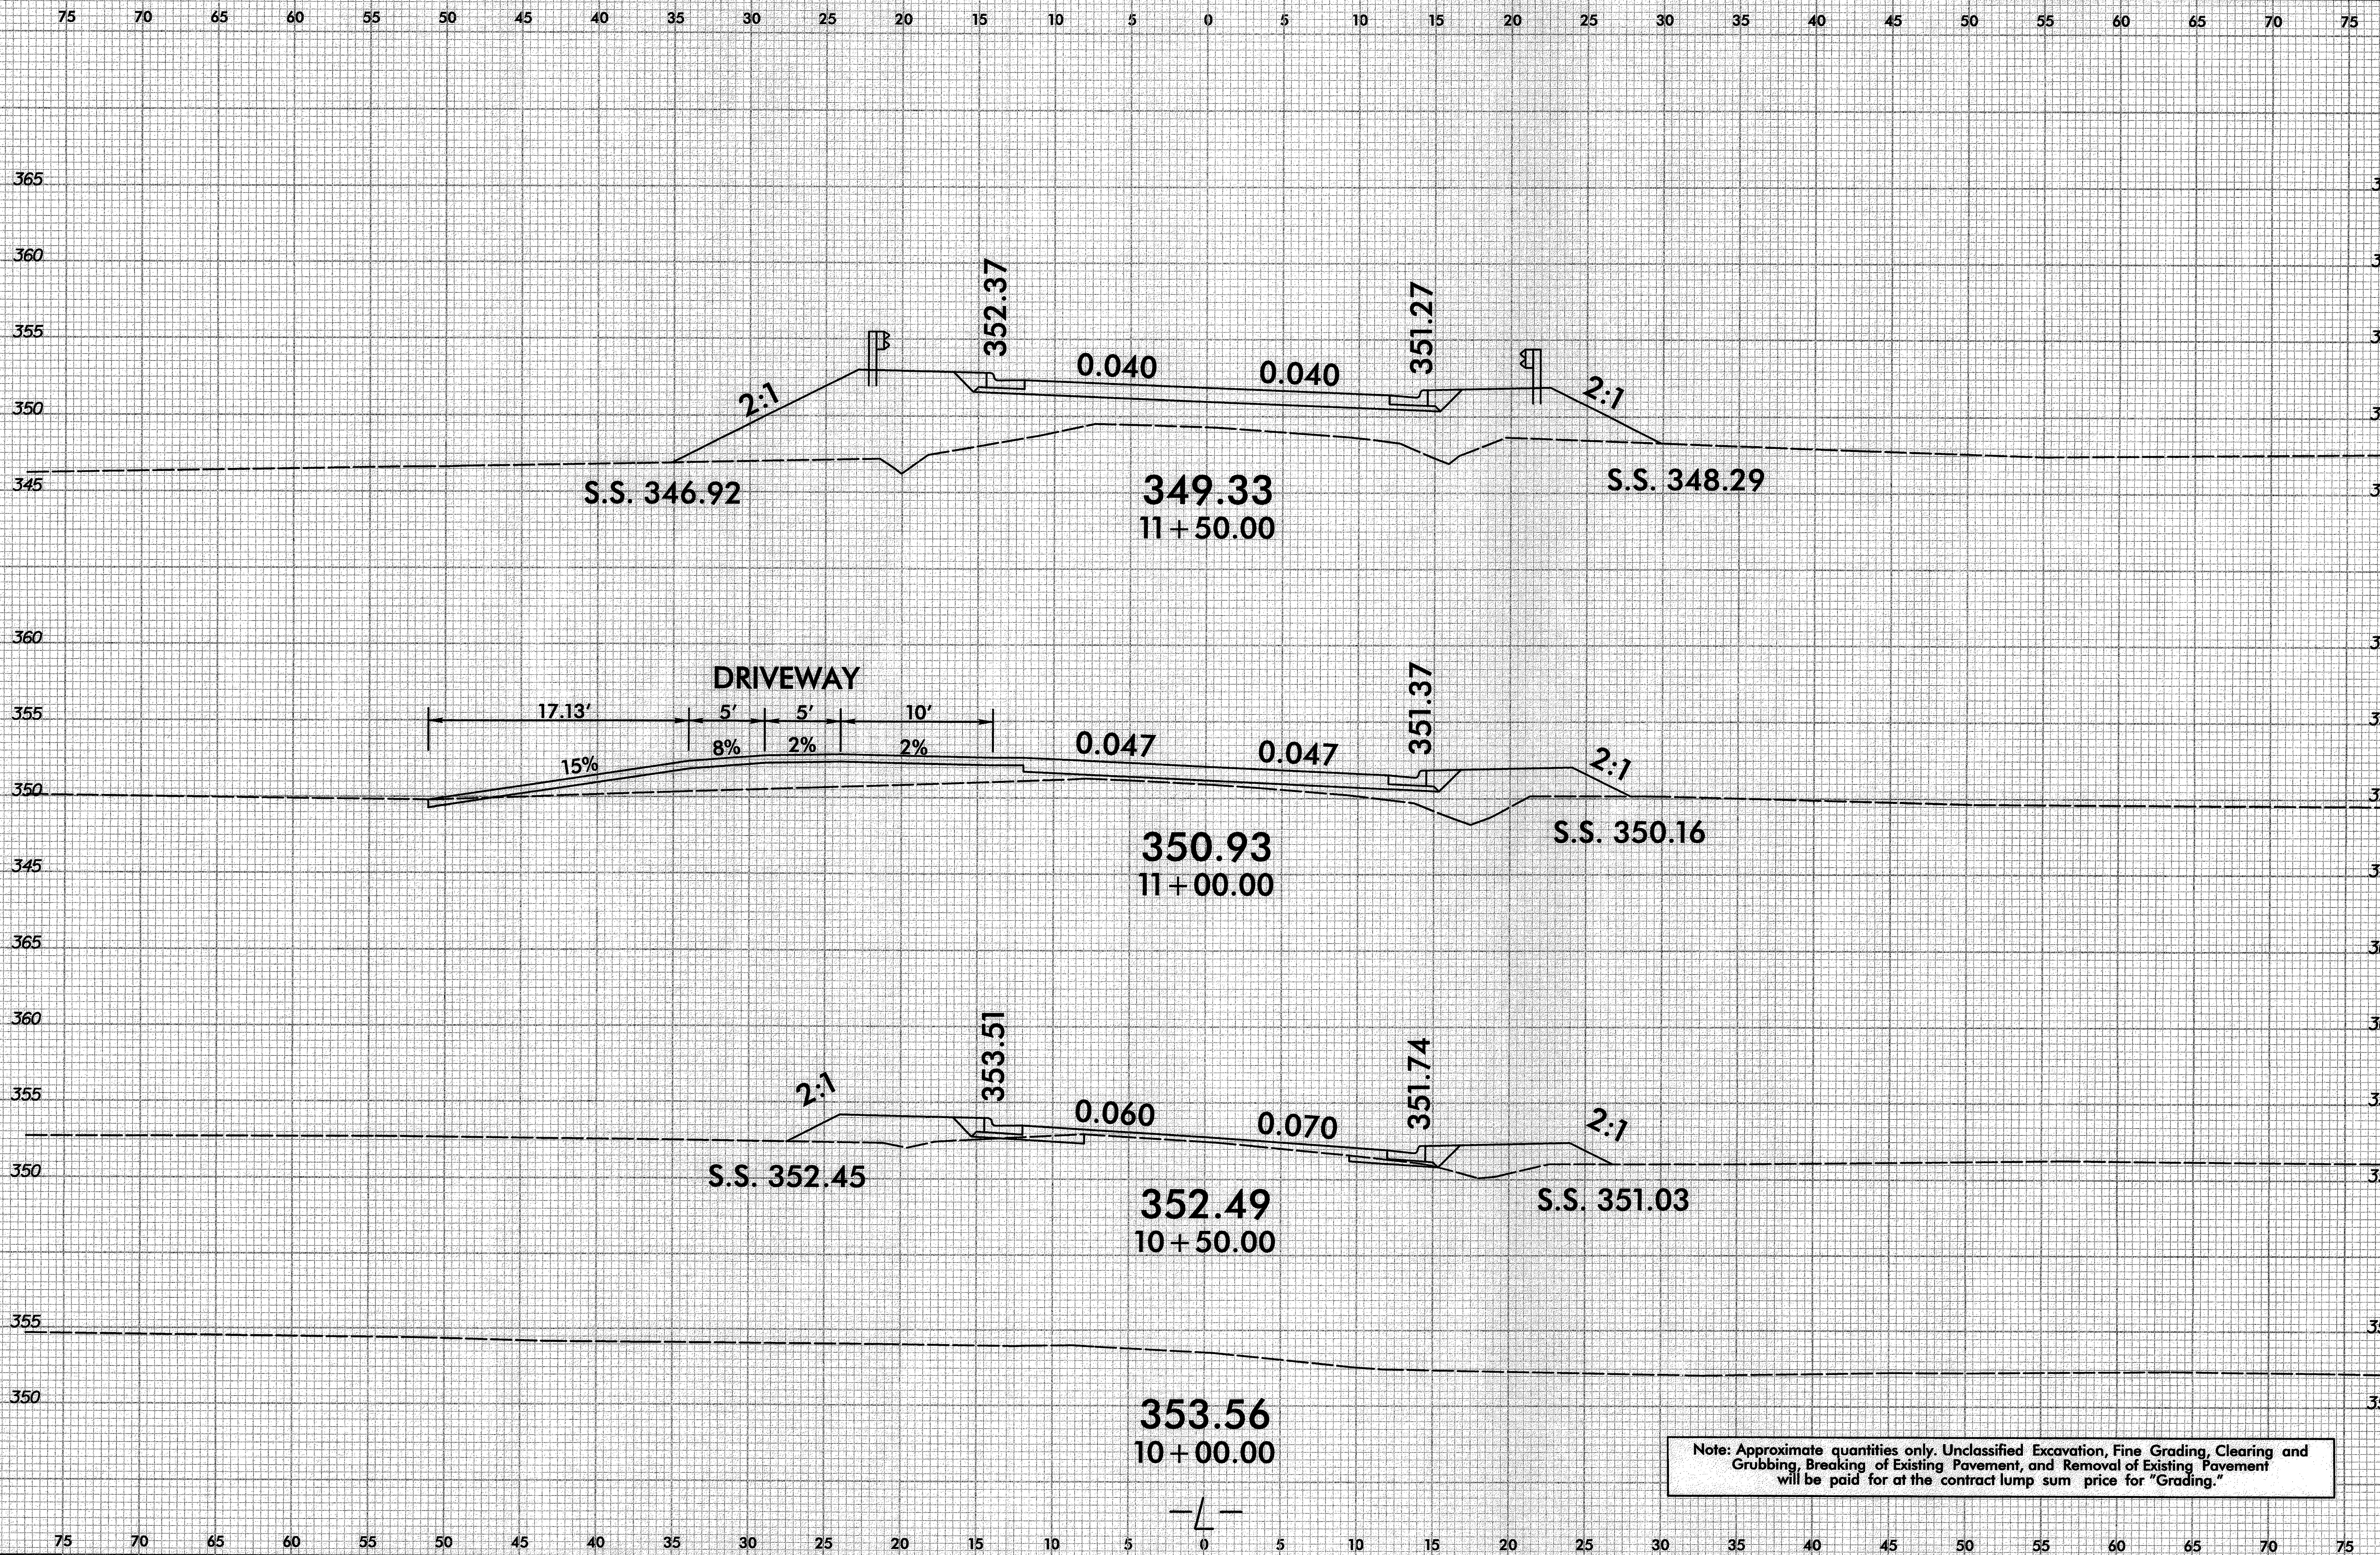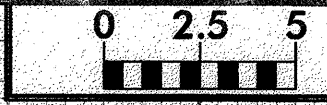


Note: Approximate quantities only. Unclassified Excavation, Fine Grading, Clearing and Grubbing, Breaking of Existing Pavement, and Removal of Existing Pavement will be paid for at the contract lump sum price for "Grading."

SYTIME\$\$\$\$  
 \$\$\$SERVING\$\$\$\$  
 \$\$\$SERVING\$\$\$\$




8/23/11

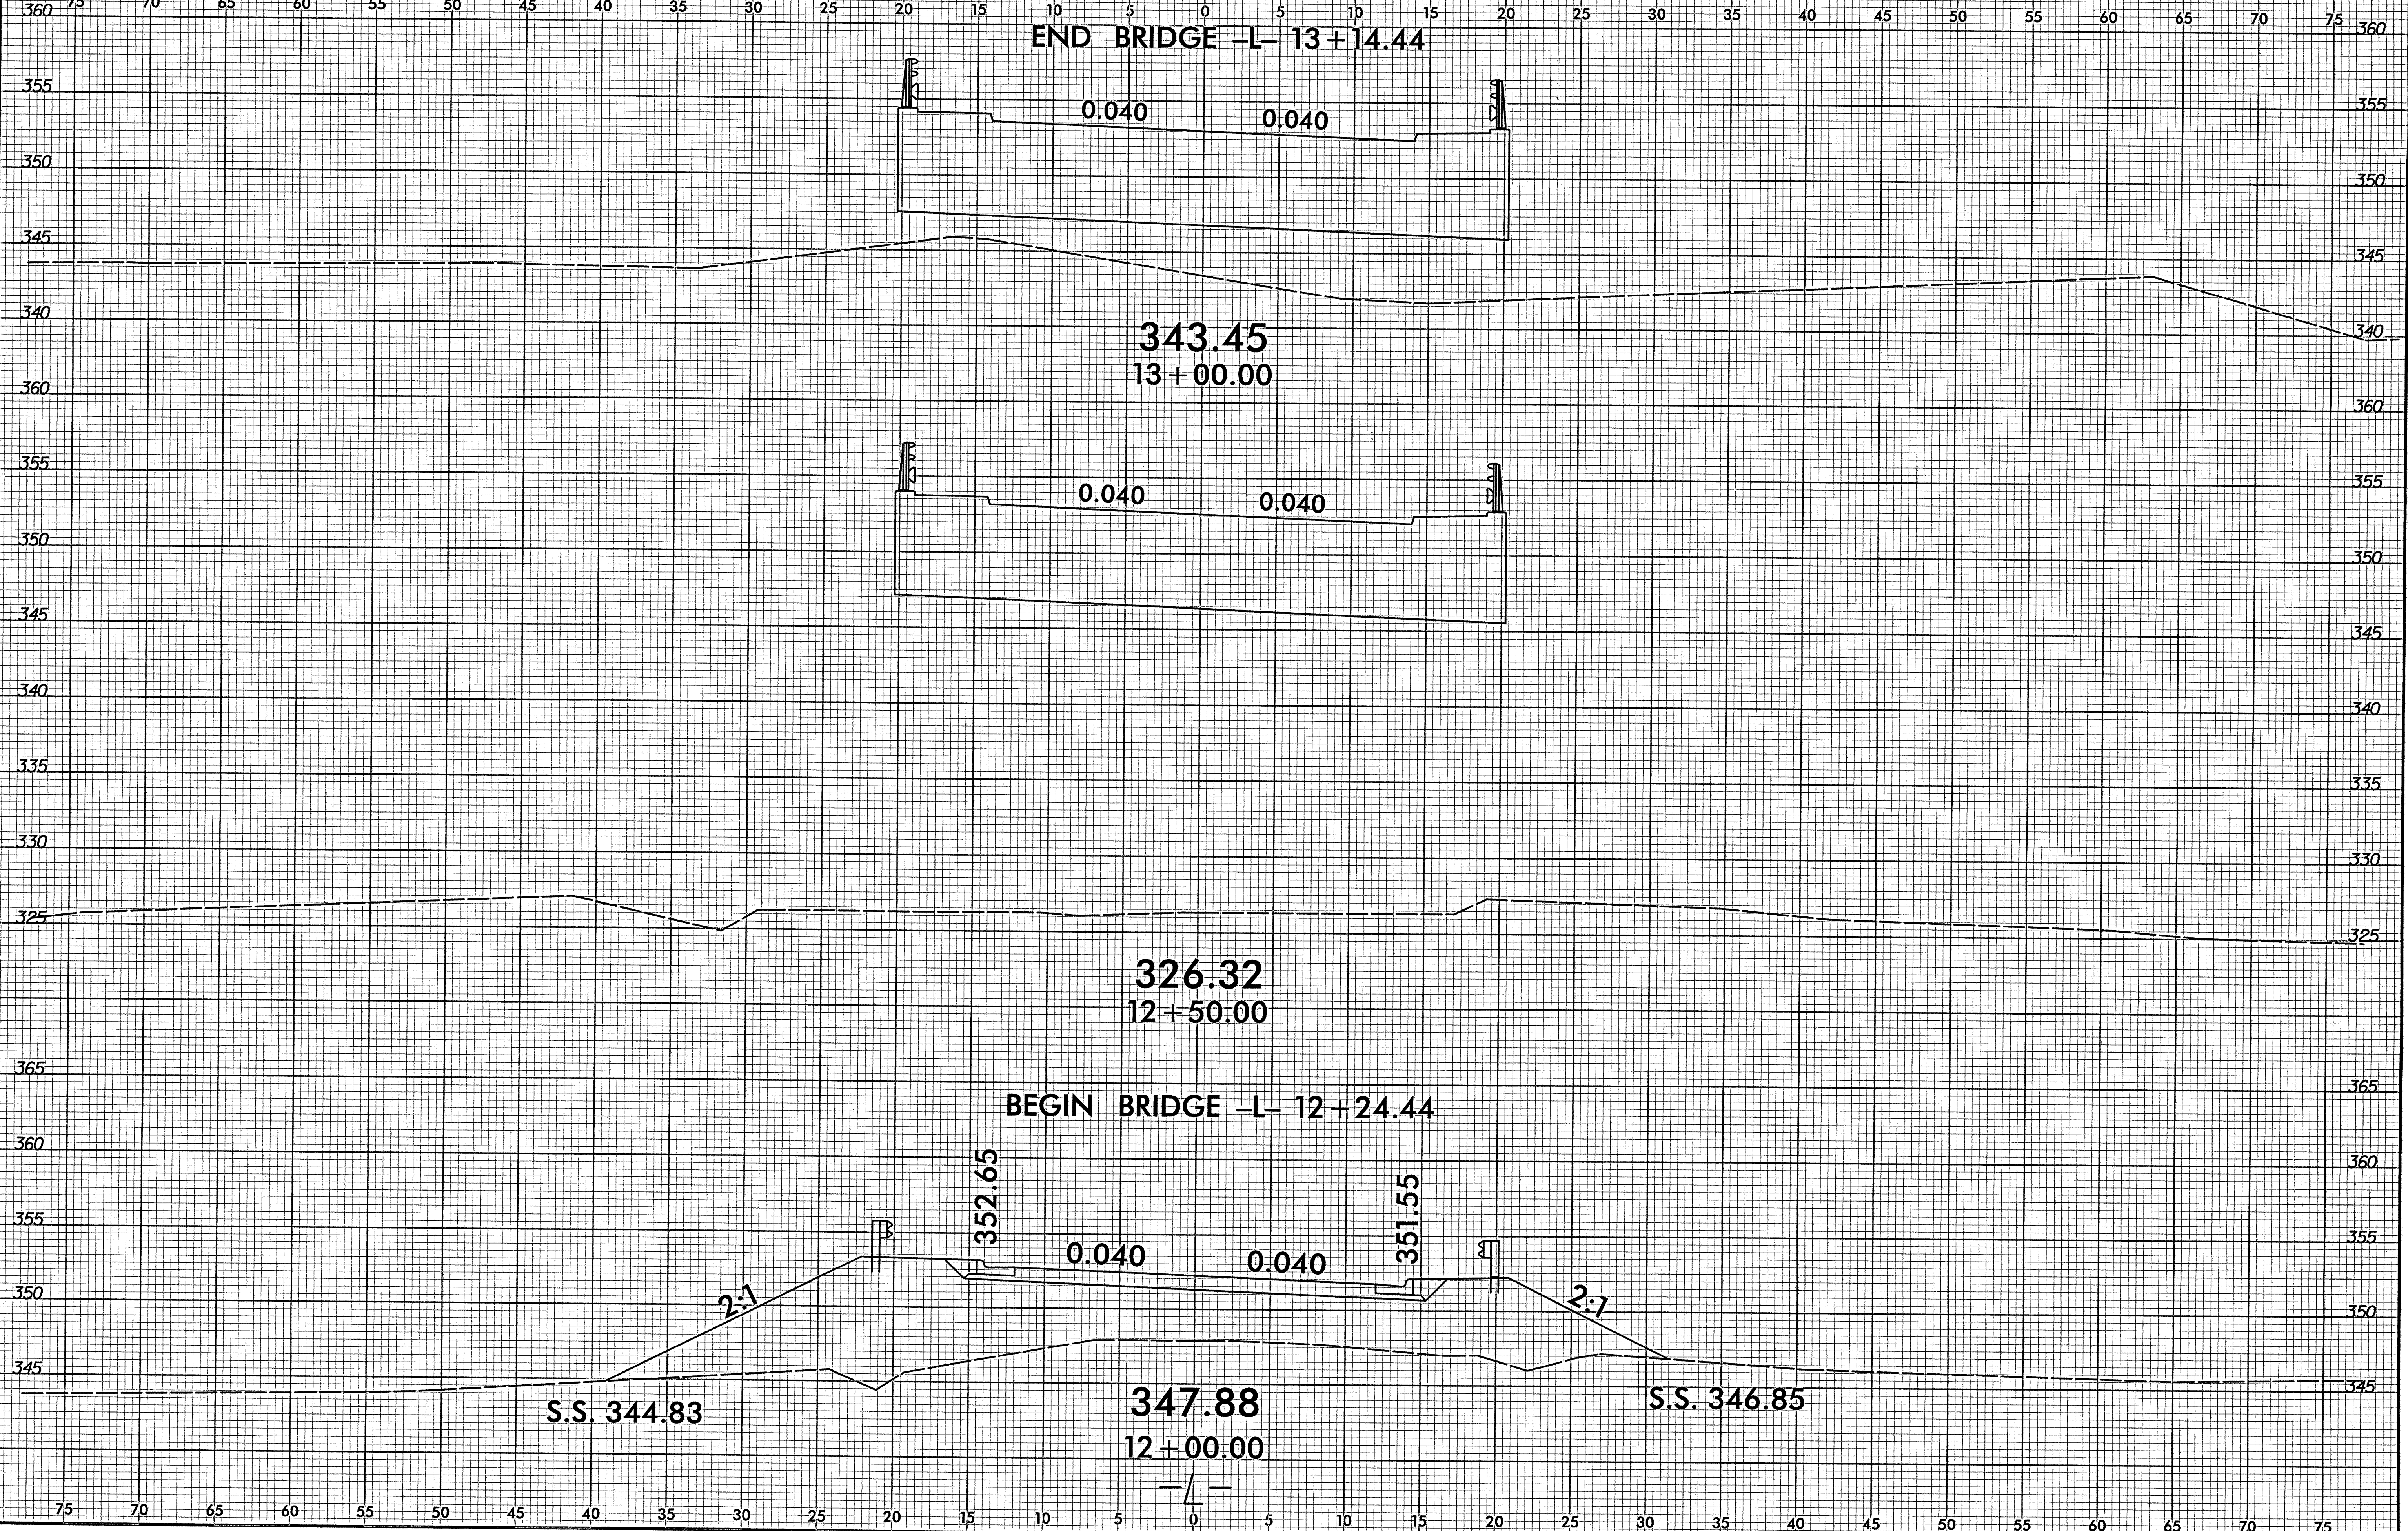

SYSTEMS TIME: 11/9/2011 2:08:49 PM








8/23/11

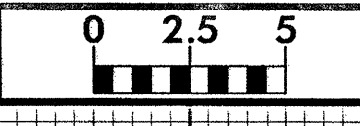

PROJ. REFERENCE NO.  
B-4861

SHEET NO.  
X-3

75 70 65 60 55 50 45 40 35 30 25 20 15 10 5 0 5 10 15 20 25 30 35 40 45 50 55 60 65 70 75

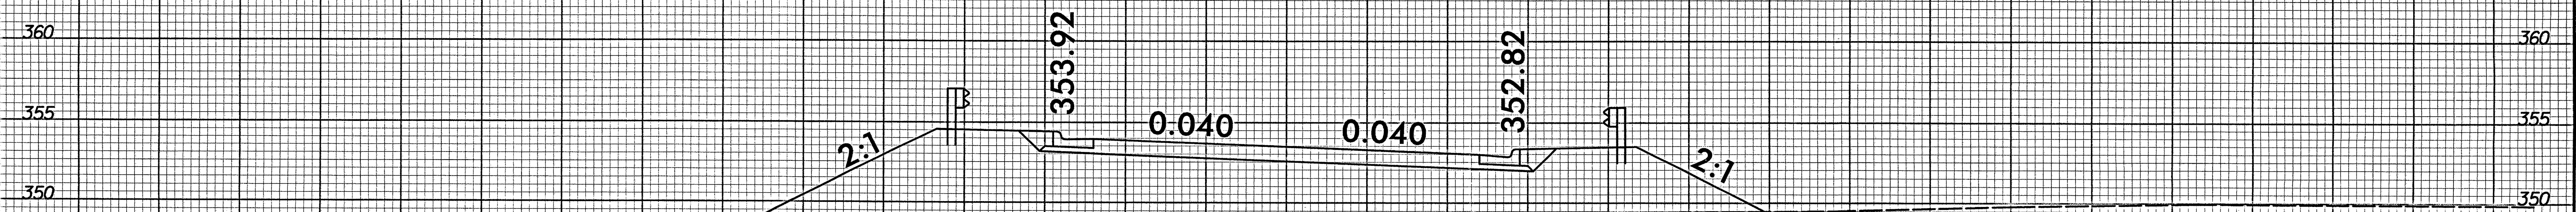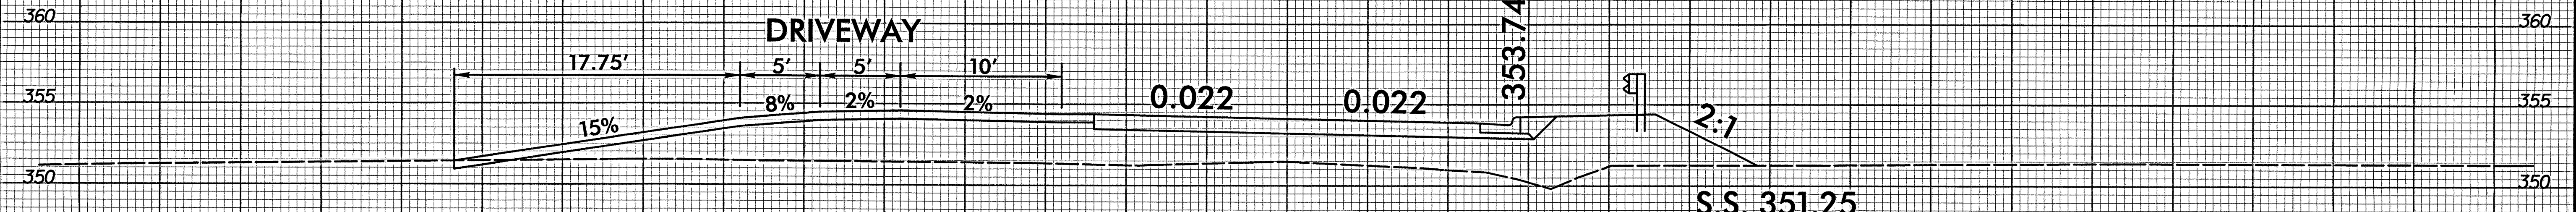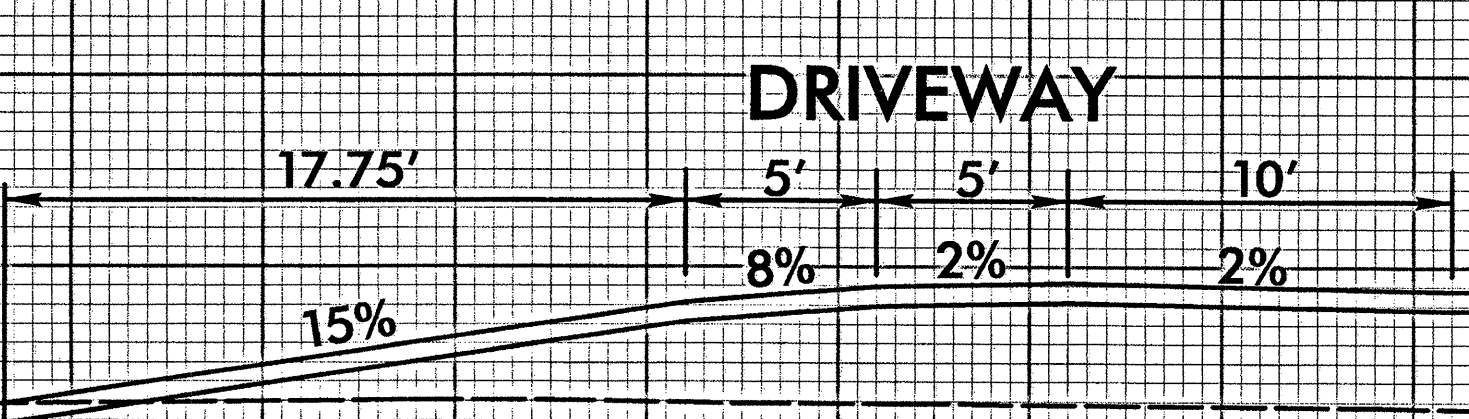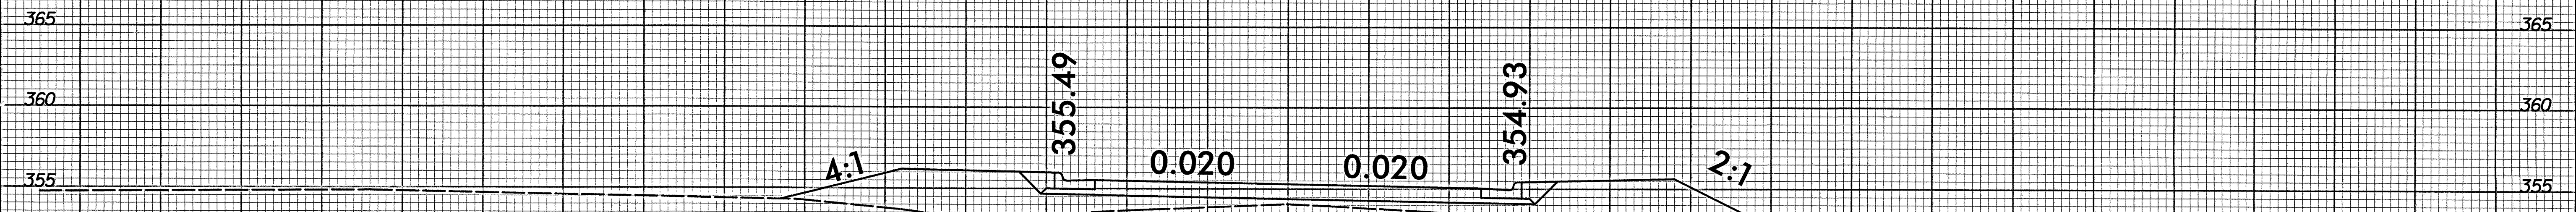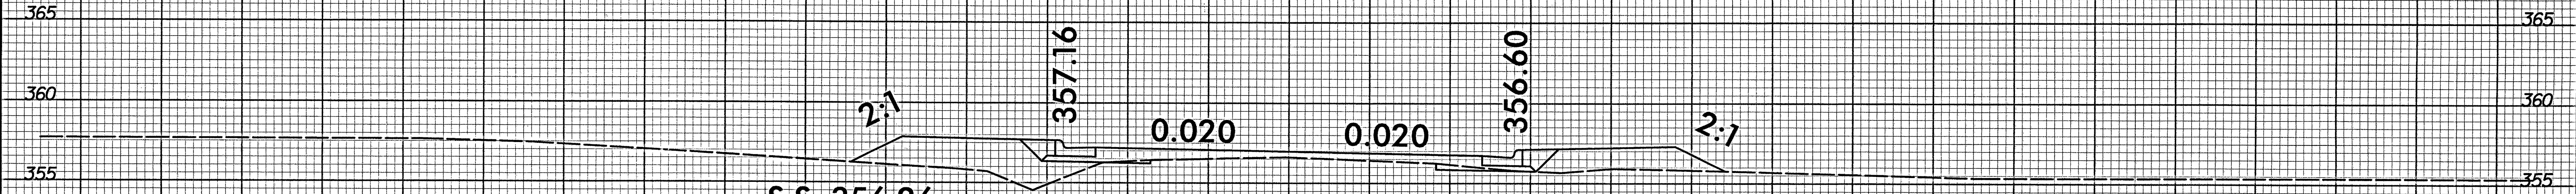


75 70 65 60 55 50 45 40 35 30 25 20 15 10 5 0 5 10 15 20 25 30 35 40 45 50 55 60 65 70 75

SYTIME\$\$\$\$\$  
\$\$\$\$\$  
\$\$\$\$\$  
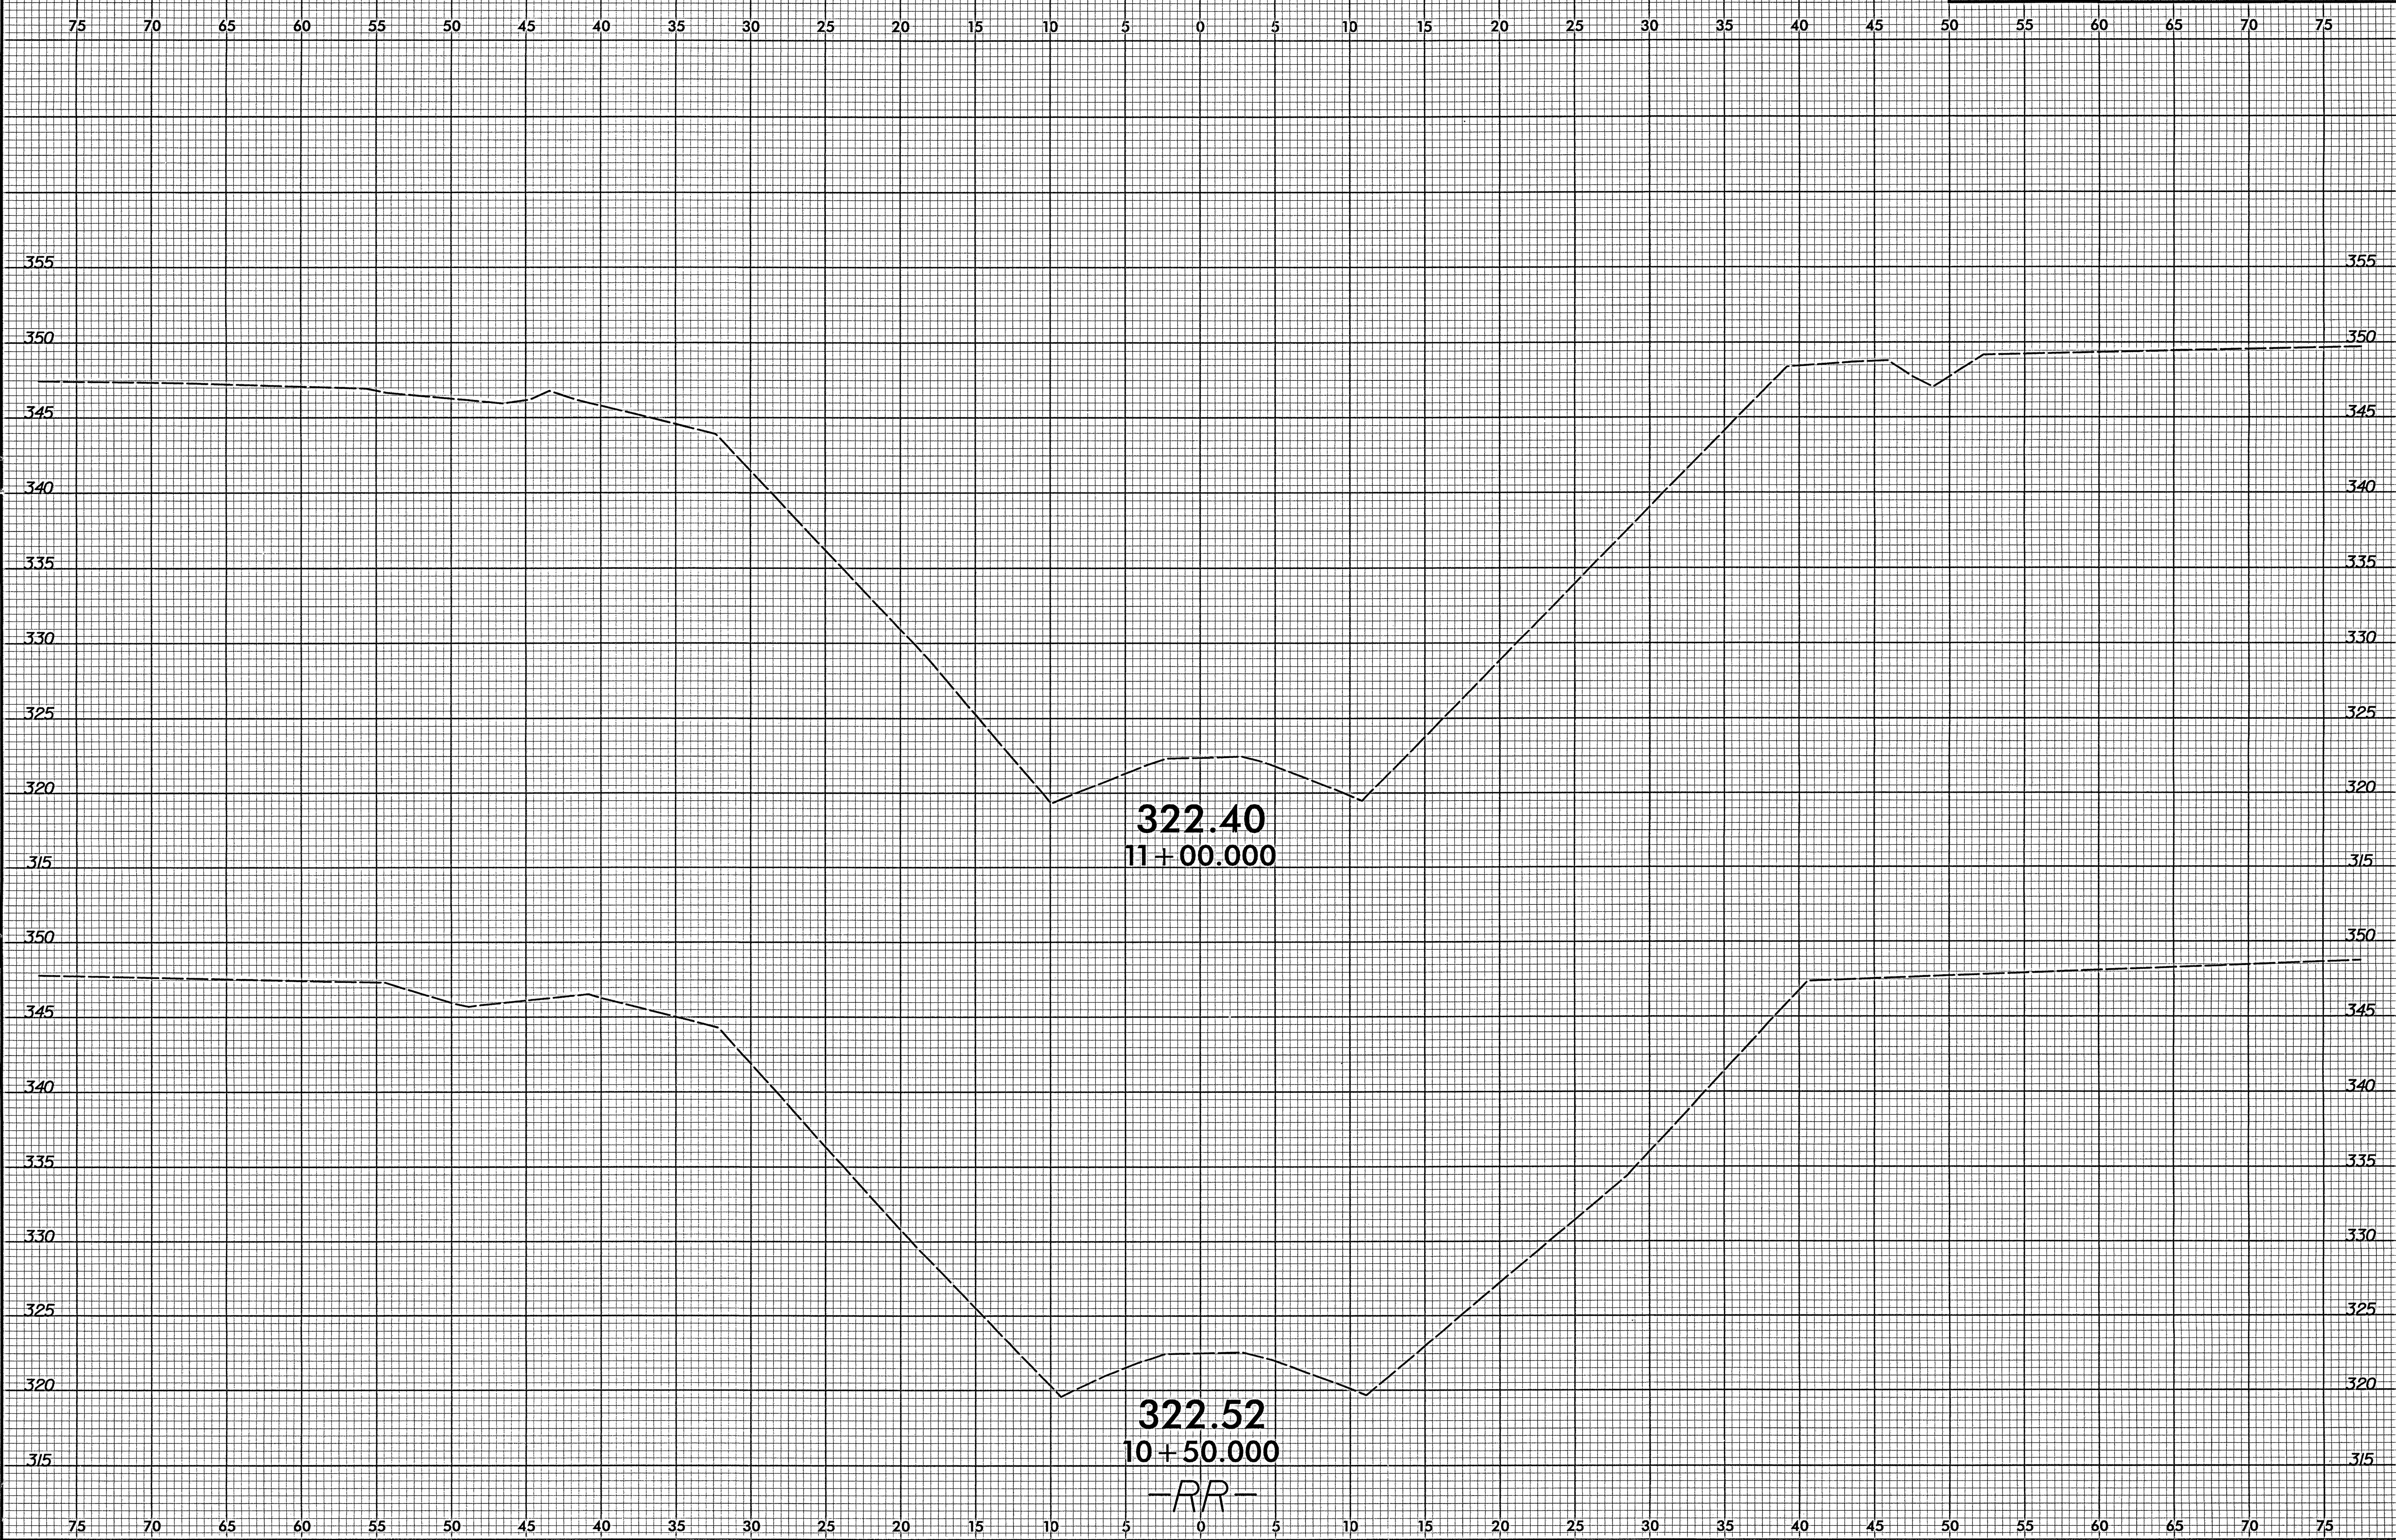

SYTIME\$\$\$\$  
 \$\$\$USERNAME\$\$\$  
 \$\$\$DGN\$\$\$




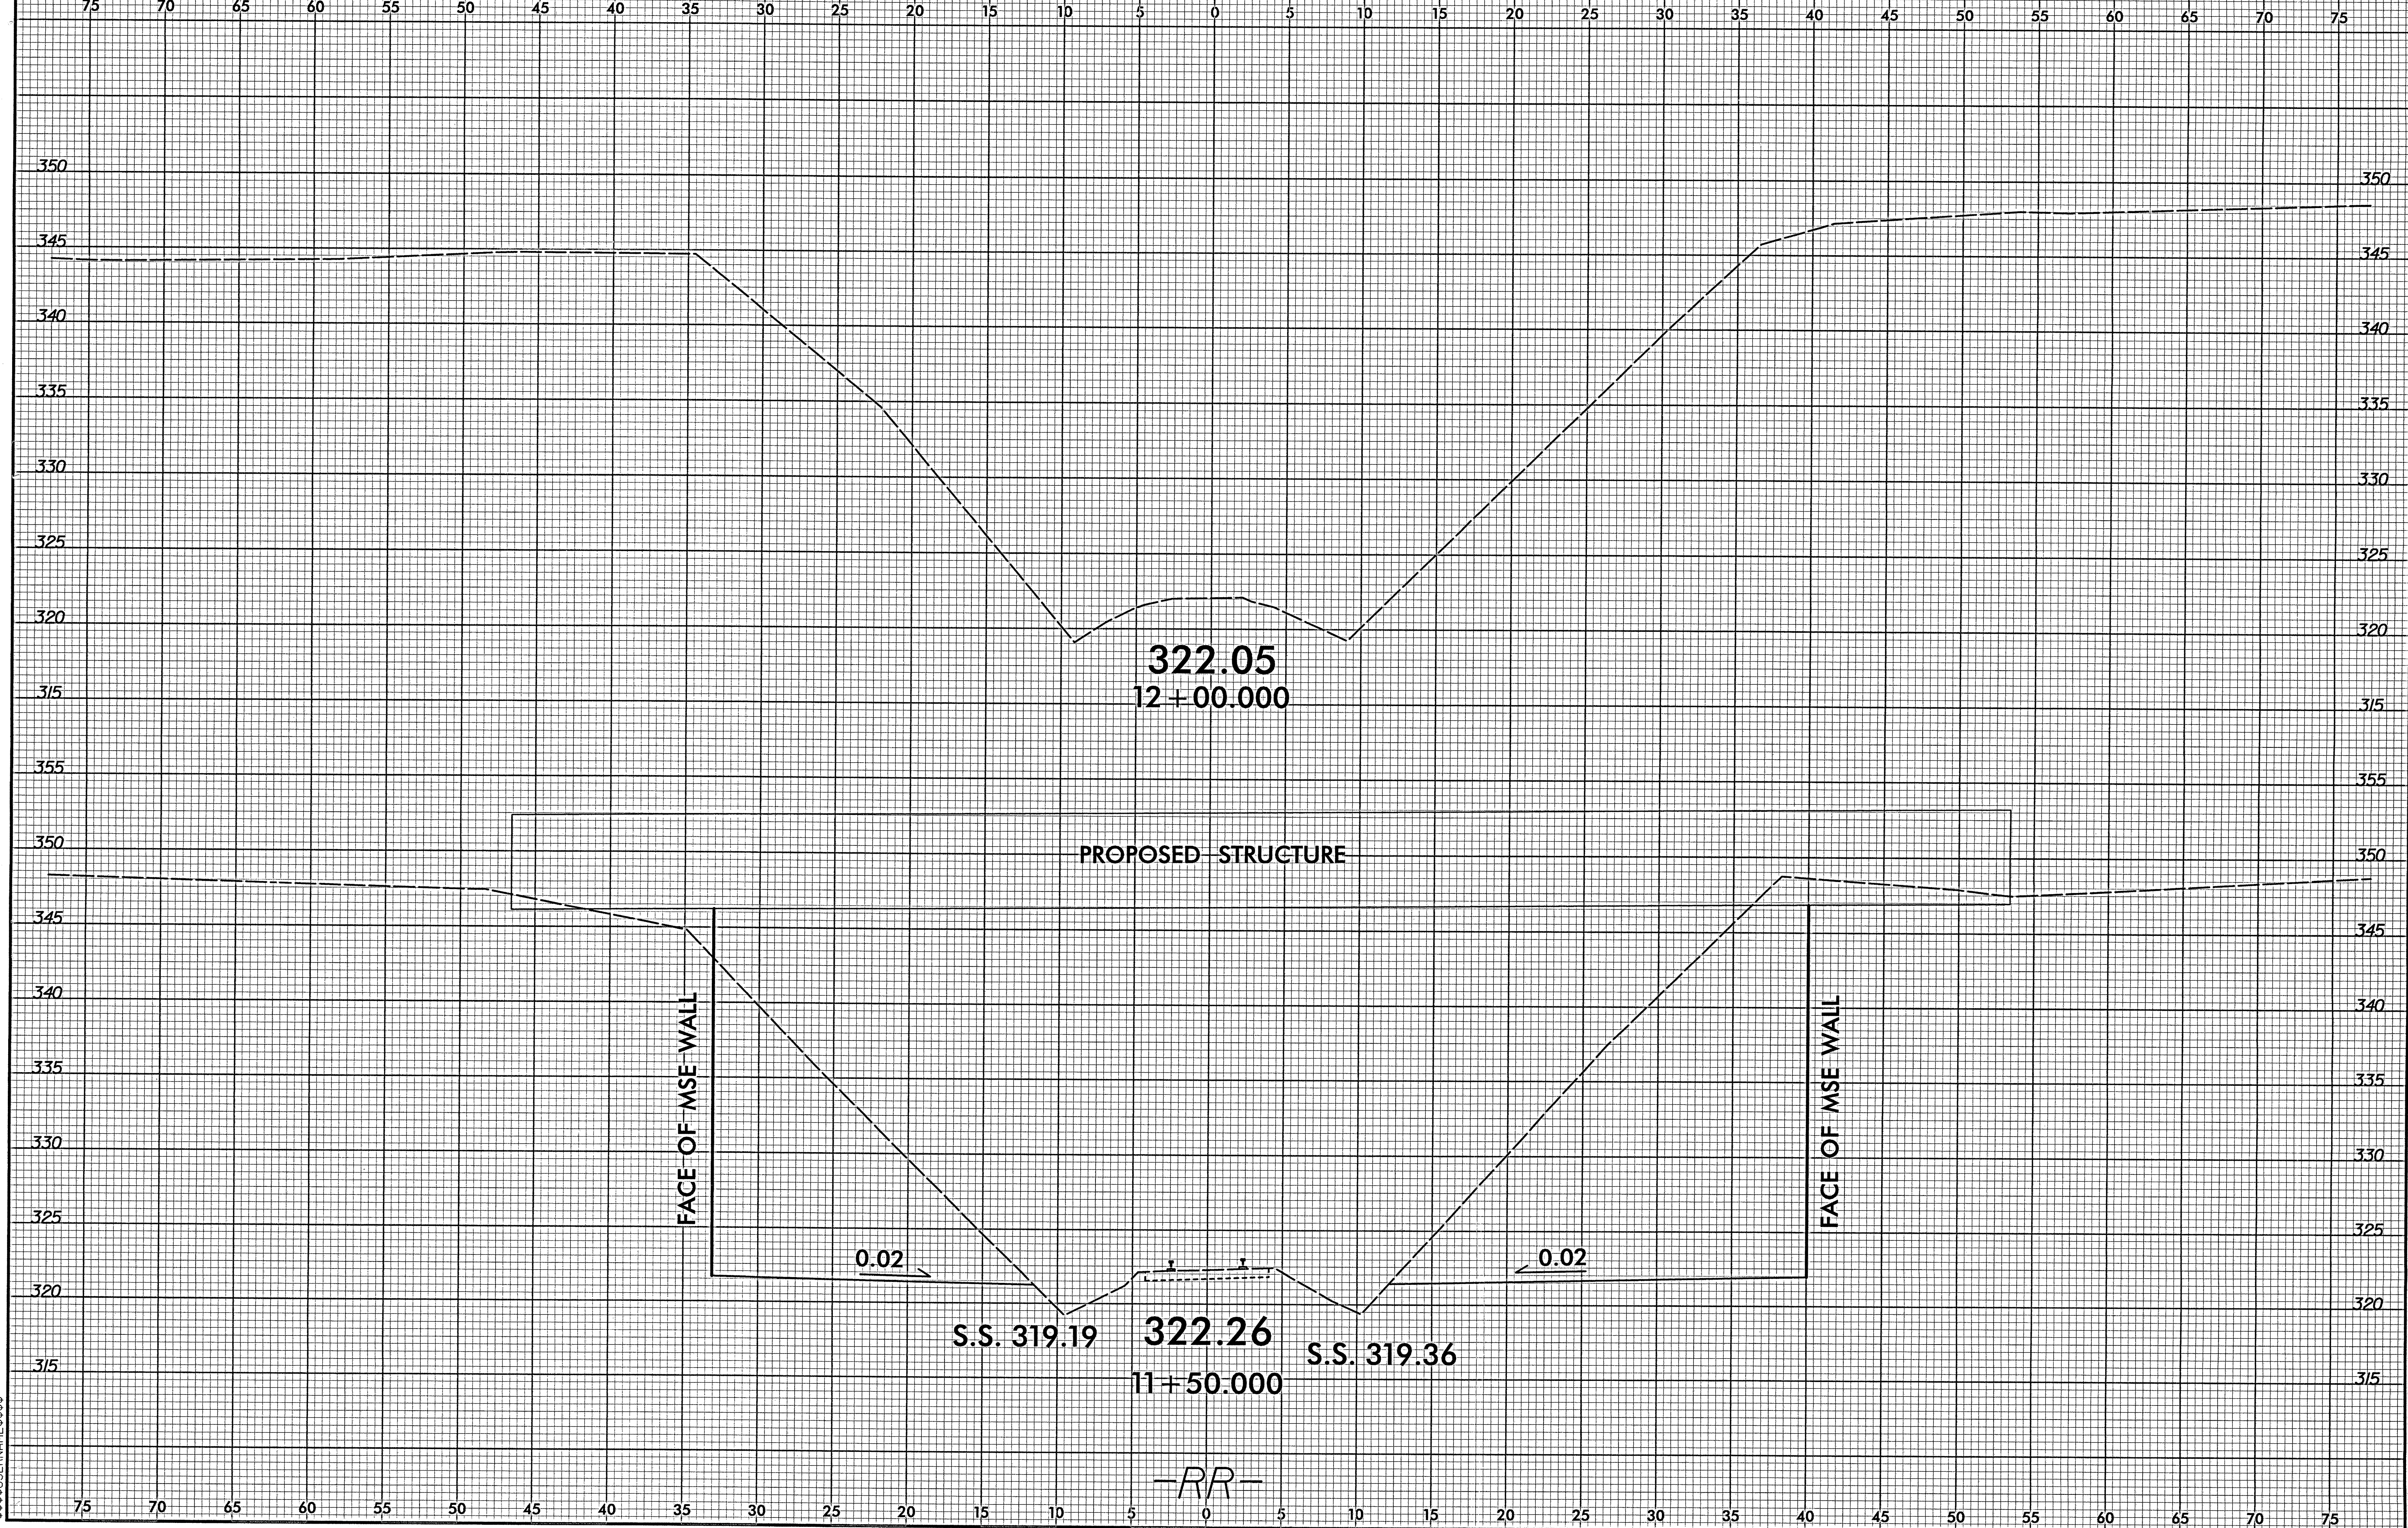

SYSTEME  
CON  
WALL



B/P22/99  
CUSTOMER: DCM  
SYTIME: 00:00:00  
DATE: 11/09/2011 2:10:35 PM

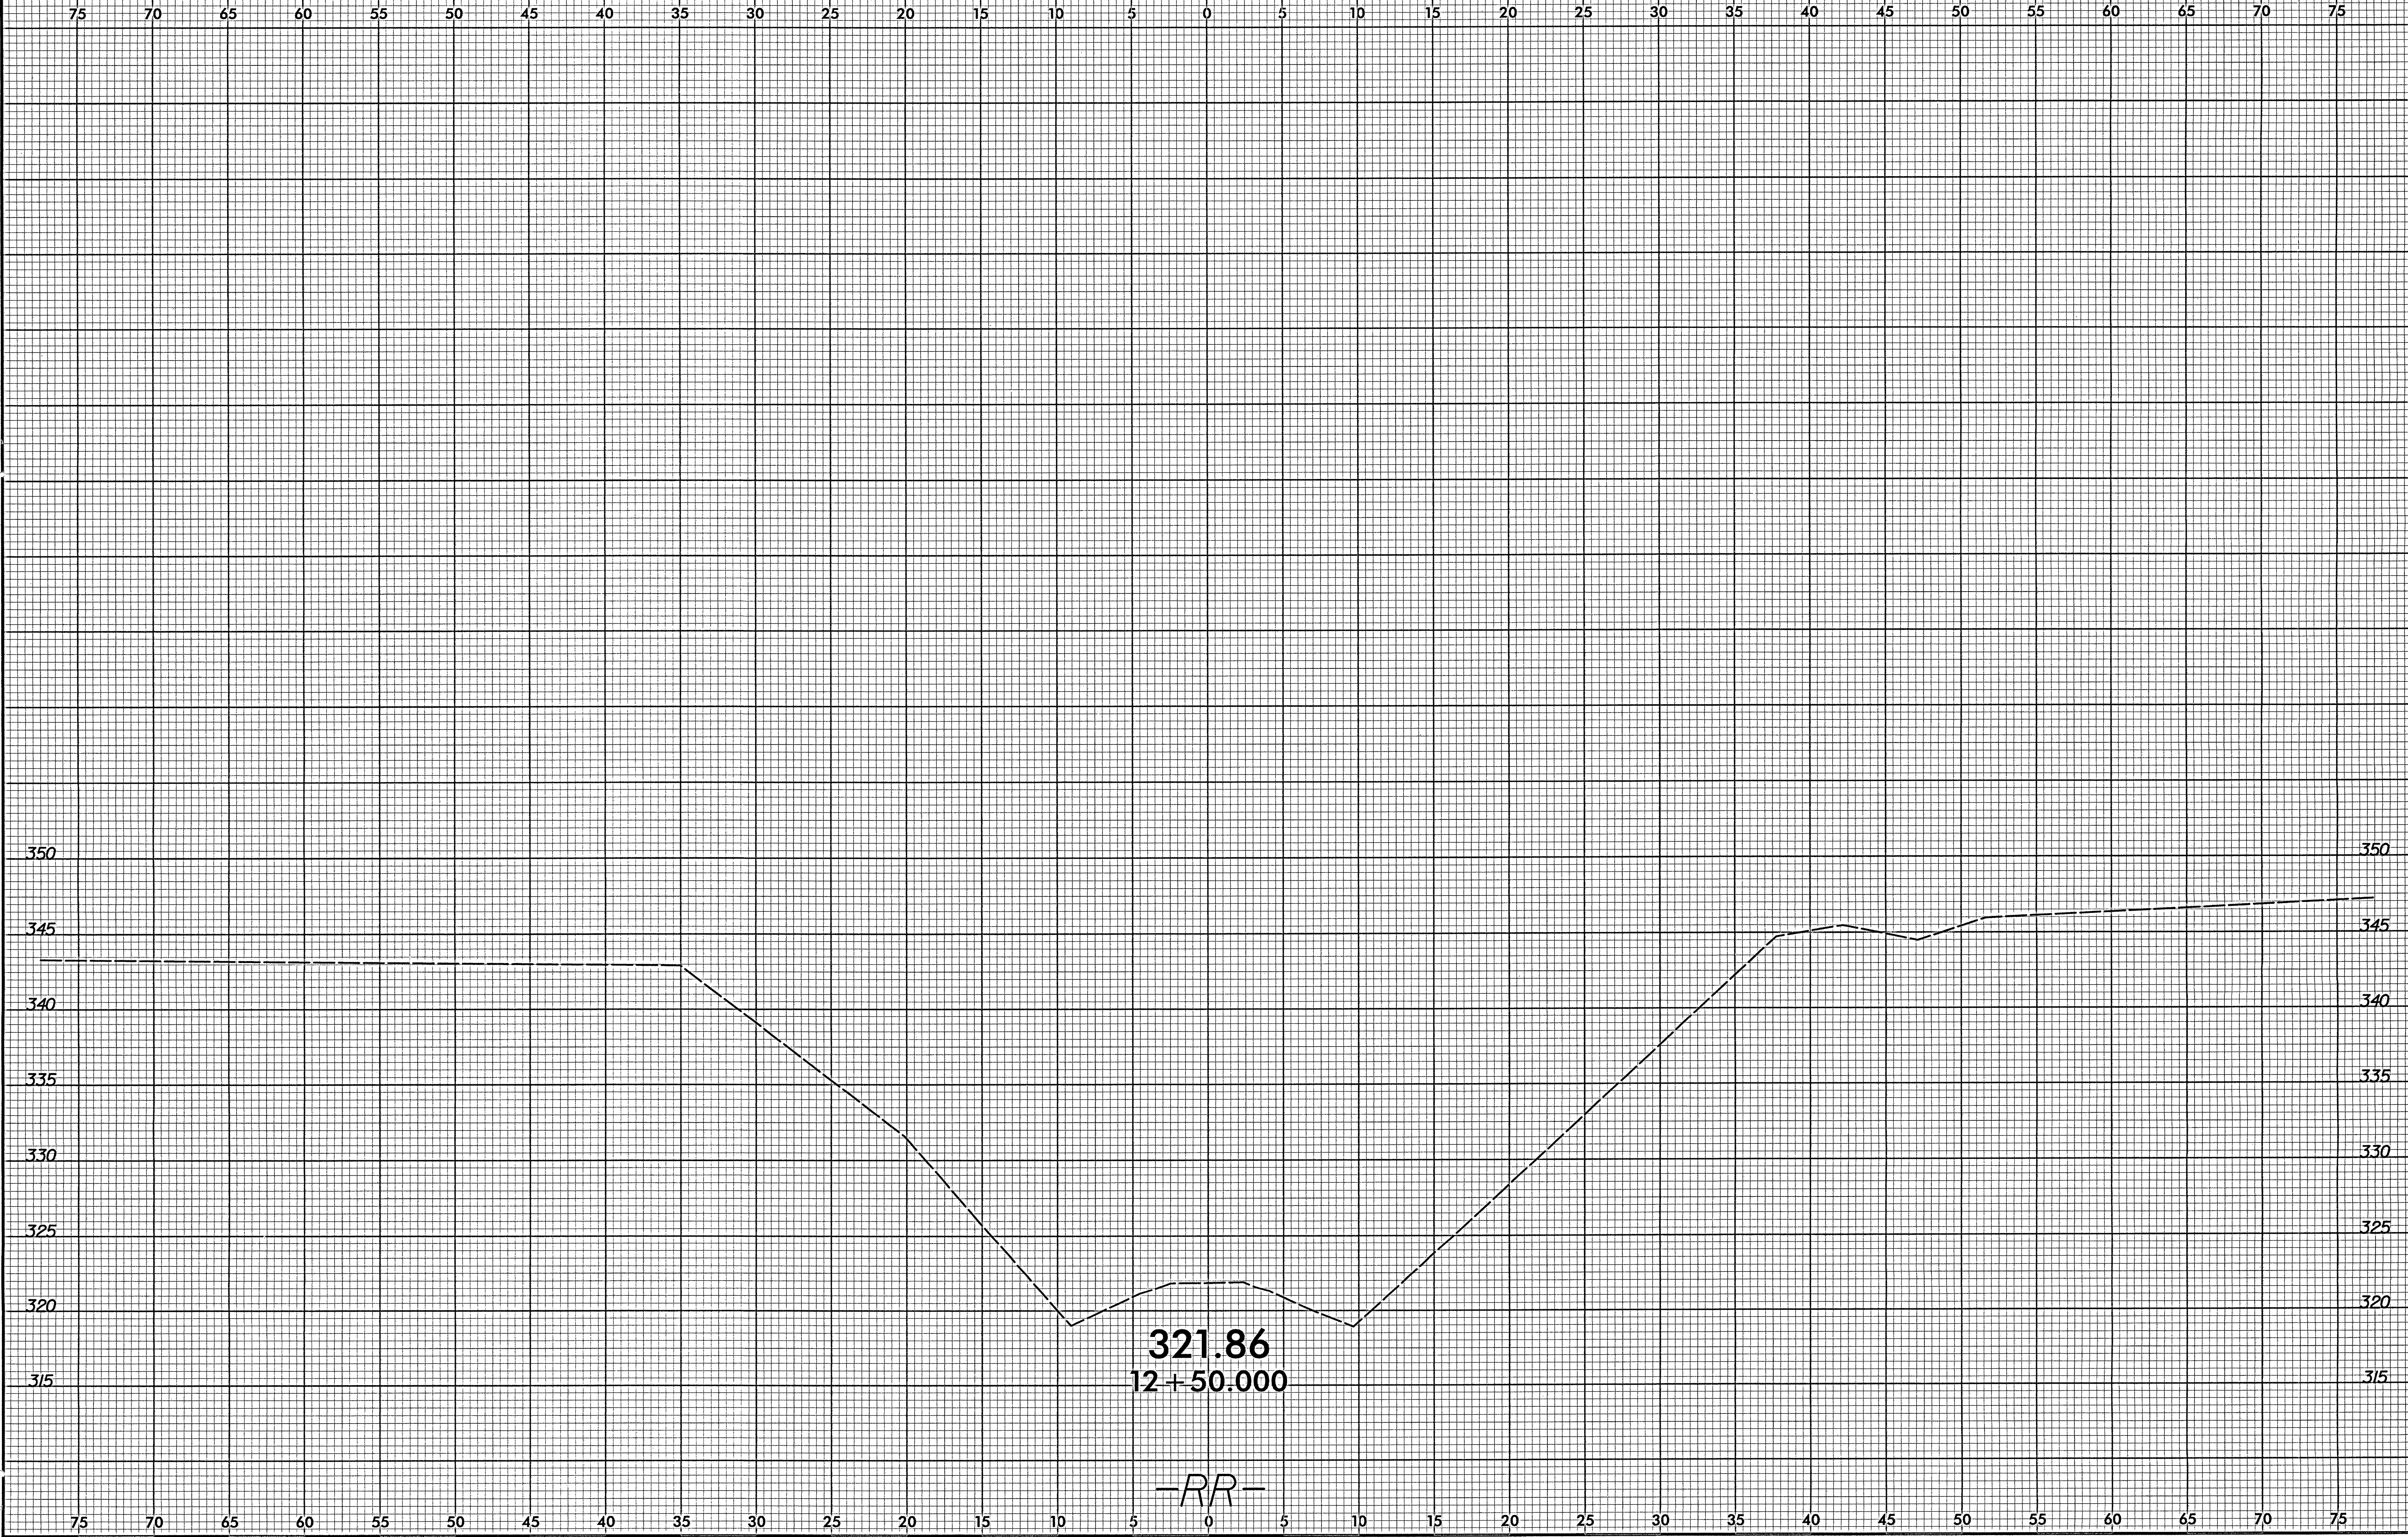

321.86  
12+50.000  
-RR-