

03-JAN-2012 11:53
 P:\TIP\Projects\B-4668\TIP\Signing\CADD\PM\B-4668_Sgn_BPMP_Besemop.dgn
 Walter Johnson AT 12/21/12

T.I.P.: B-4668


CONTRACT: C202819

STATE OF NORTH CAROLINA
 DEPARTMENT OF TRANSPORTATION

PAVEMENT MARKING PLAN

WATAUGA COUNTY

LOCATION: REPLACE BRIDGE NO. 29 OVER COVE CREEK ON US 321

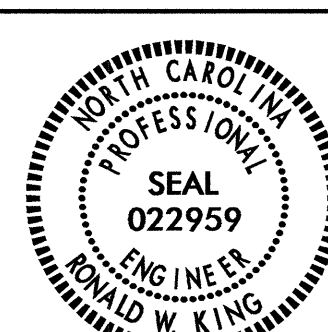TIP NO. B-4668	SHEET NO. PMP-1
APPROVED: <i>RWJ</i>	
DATE: 1/3/12	
SEAL	
	

ROADWAY STANDARD DRAWING

THE FOLLOWING ROADWAY STANDARDS AS APPEAR IN "ROADWAY STANDARD DRAWINGS" - PROJECT SERVICES UNIT - N.C. DEPARTMENT OF TRANSPORTATION - RALEIGH, N.C., DATED JANUARY 2012 ARE APPLICABLE TO THIS PROJECT AND BY REFERENCE HEREBY ARE CONSIDERED A PART OF THESE PLANS:

STD. NO.	TITLE
1205.01	PAVEMENT MARKINGS - LINE TYPES AND OFFSETS
1205.02	PAVEMENT MARKINGS - 2 LANE AND MULTILANE ROADWAYS
1205.04	PAVEMENT MARKINGS - INTERSECTIONS
1205.12	PAVEMENT MARKINGS - BRIDGES
1250.01	PAVEMENT MARKER SPACING
1251.01	RAISED PAVEMENT MARKERS - TEMPORARY AND PERMANENT
1253.01	SNOWPLOWABLE RAISED PAVEMENT MARKERS
1261.01	GUARDRAIL AND BARRIER DELINEATOR SPACING
1261.02	GUARDRAIL AND BARRIER DELINEATOR TYPES
1262.01	GUARDRAIL END DELINEATION

GENERAL NOTES

THE FOLLOWING GENERAL NOTES APPLY AT ALL TIMES FOR THE DURATION OF THE CONSTRUCTION PROJECT, EXCEPT WHEN OTHERWISE NOTED IN THE PLAN, OR DIRECTED BY THE ENGINEER.

- A) INSTALL PAVEMENT MARKINGS AND PAVEMENT MARKERS ON THE FINAL SURFACE AS FOLLOWS:

ROAD NAME	MARKING	MARKER
US 321	POLYUREA	SNOWPLOWABLE
BRIDGE 29	with HIGHLY REFLECTIVE ELEMENTS	RAISED ON BRIDGE DECK
- B) TIE PROPOSED PAVEMENT MARKING LINES TO EXISTING PAVEMENT MARKING LINES.
- C) REMOVE/REPLACE ANY CONFLICTING/DAMAGED PAVEMENT MARKINGS AND MARKERS.
- D) PASSING ZONES WILL BE DETERMINED IN THE FIELD AND MUST BE APPROVED BY THE ENGINEER.
- E) REMOVE ALL RESIDUE AND SURFACE LAITANCE BY ACCEPTABLE METHODS ON THE CONCRETE SURFACES PRIOR TO PLACING POLYUREA PAVEMENT MARKING.


INDEX

SHEET NO.	DESCRIPTION
PMP-1	PAVEMENT MARKING PLAN TITLE AND SCHEDULE SHEET
PMP-2	PAVEMENT MARKING DETAIL



PLAN PREPARED BY: N.C.D.O.T. SIGNING AND DELINEATION UNIT

KELVIN JORDAN SIGNING & DELINEATION REGIONAL ENGINEER

WALTER JOHNSON SIGNING & DELINEATION PROJECT DESIGN ENGINEER

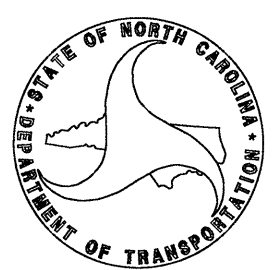

TIP NO. B-4668	SHEET NO. PMP-2
APPROVED: <i>[Signature]</i>	
DATE: 1/3/12	
SEAL	

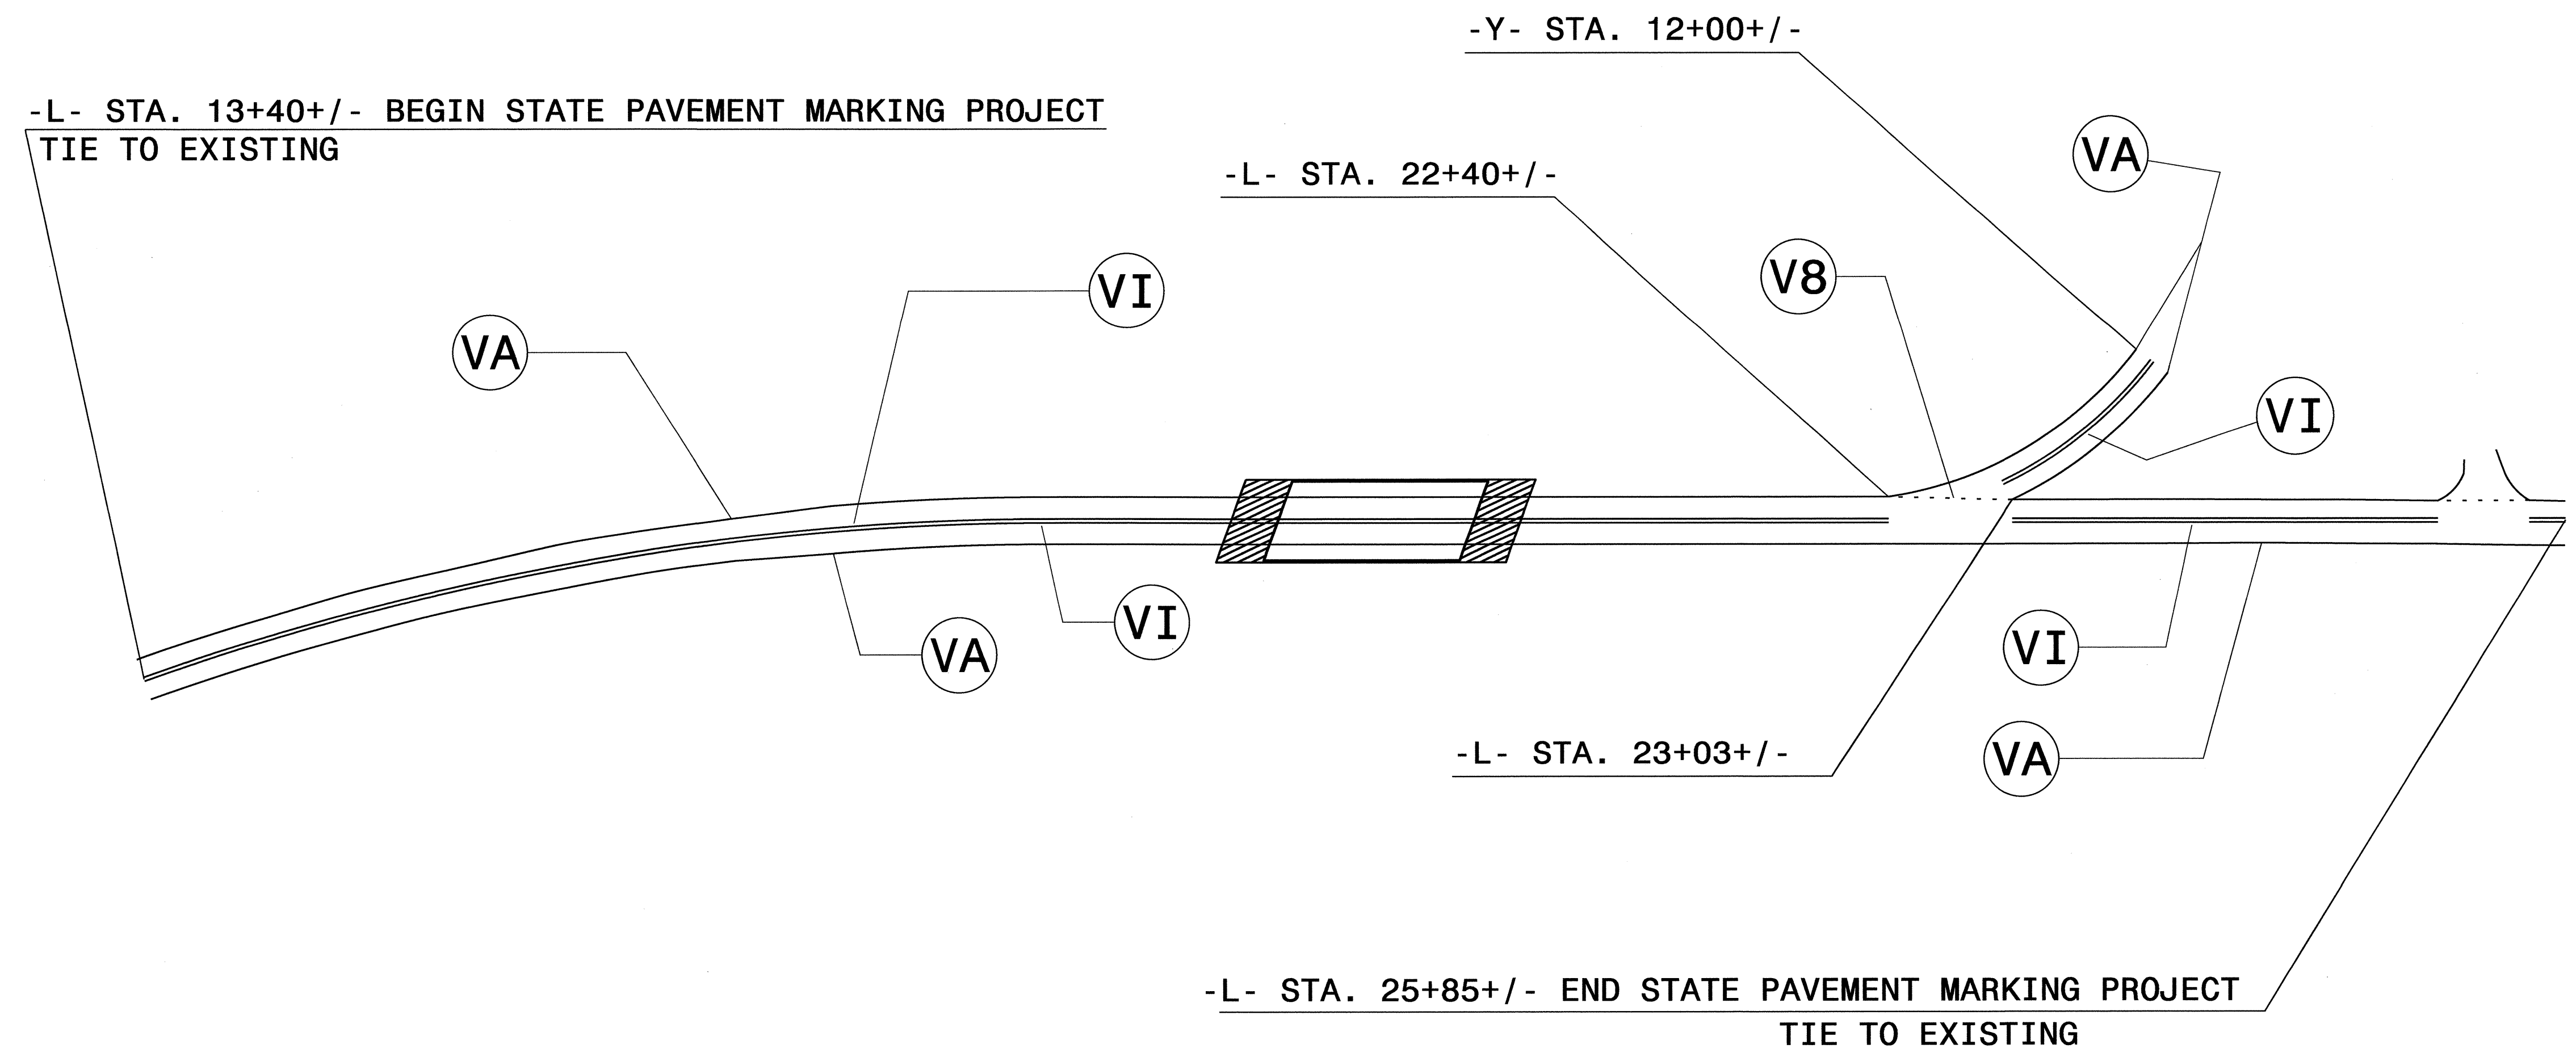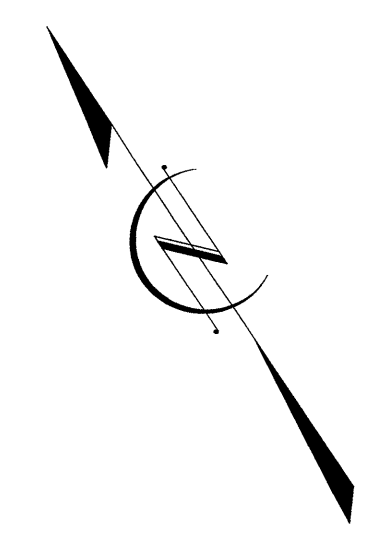

PAVEMENT MARKING SCHEDULE	
SYMBOL	DESCRIPTION
V8	2FT-6FT/SP WHITE MINISKIP (4")
VA	WHITE EDGELINE (4")
VI	YELLOW DOUBLE CENTER (4")

PAVEMENT MARKING DETAIL

21-DEC-2011 09:51
 R:\Traffic\Signaling\CADD\PMMP-B-4668_Sgn-BPMP_BaseMap.dgn
 walterjohnson AT 1E24T518