

B-4668 CROSS SECTION INDEX

CROSS SECTION SUMMARY	X-1B
-L-, -DETOUR-, & -DRIVE-	X-1 THROUGH X-6
-Y-	X-7

8/17/99


03_FEB-2012 11:51 A B-4668.rdj-xsectindex.dgn

2

8/23/99




PROJ. REFERENCE NO.	SHEET NO.
B-4668	X-1

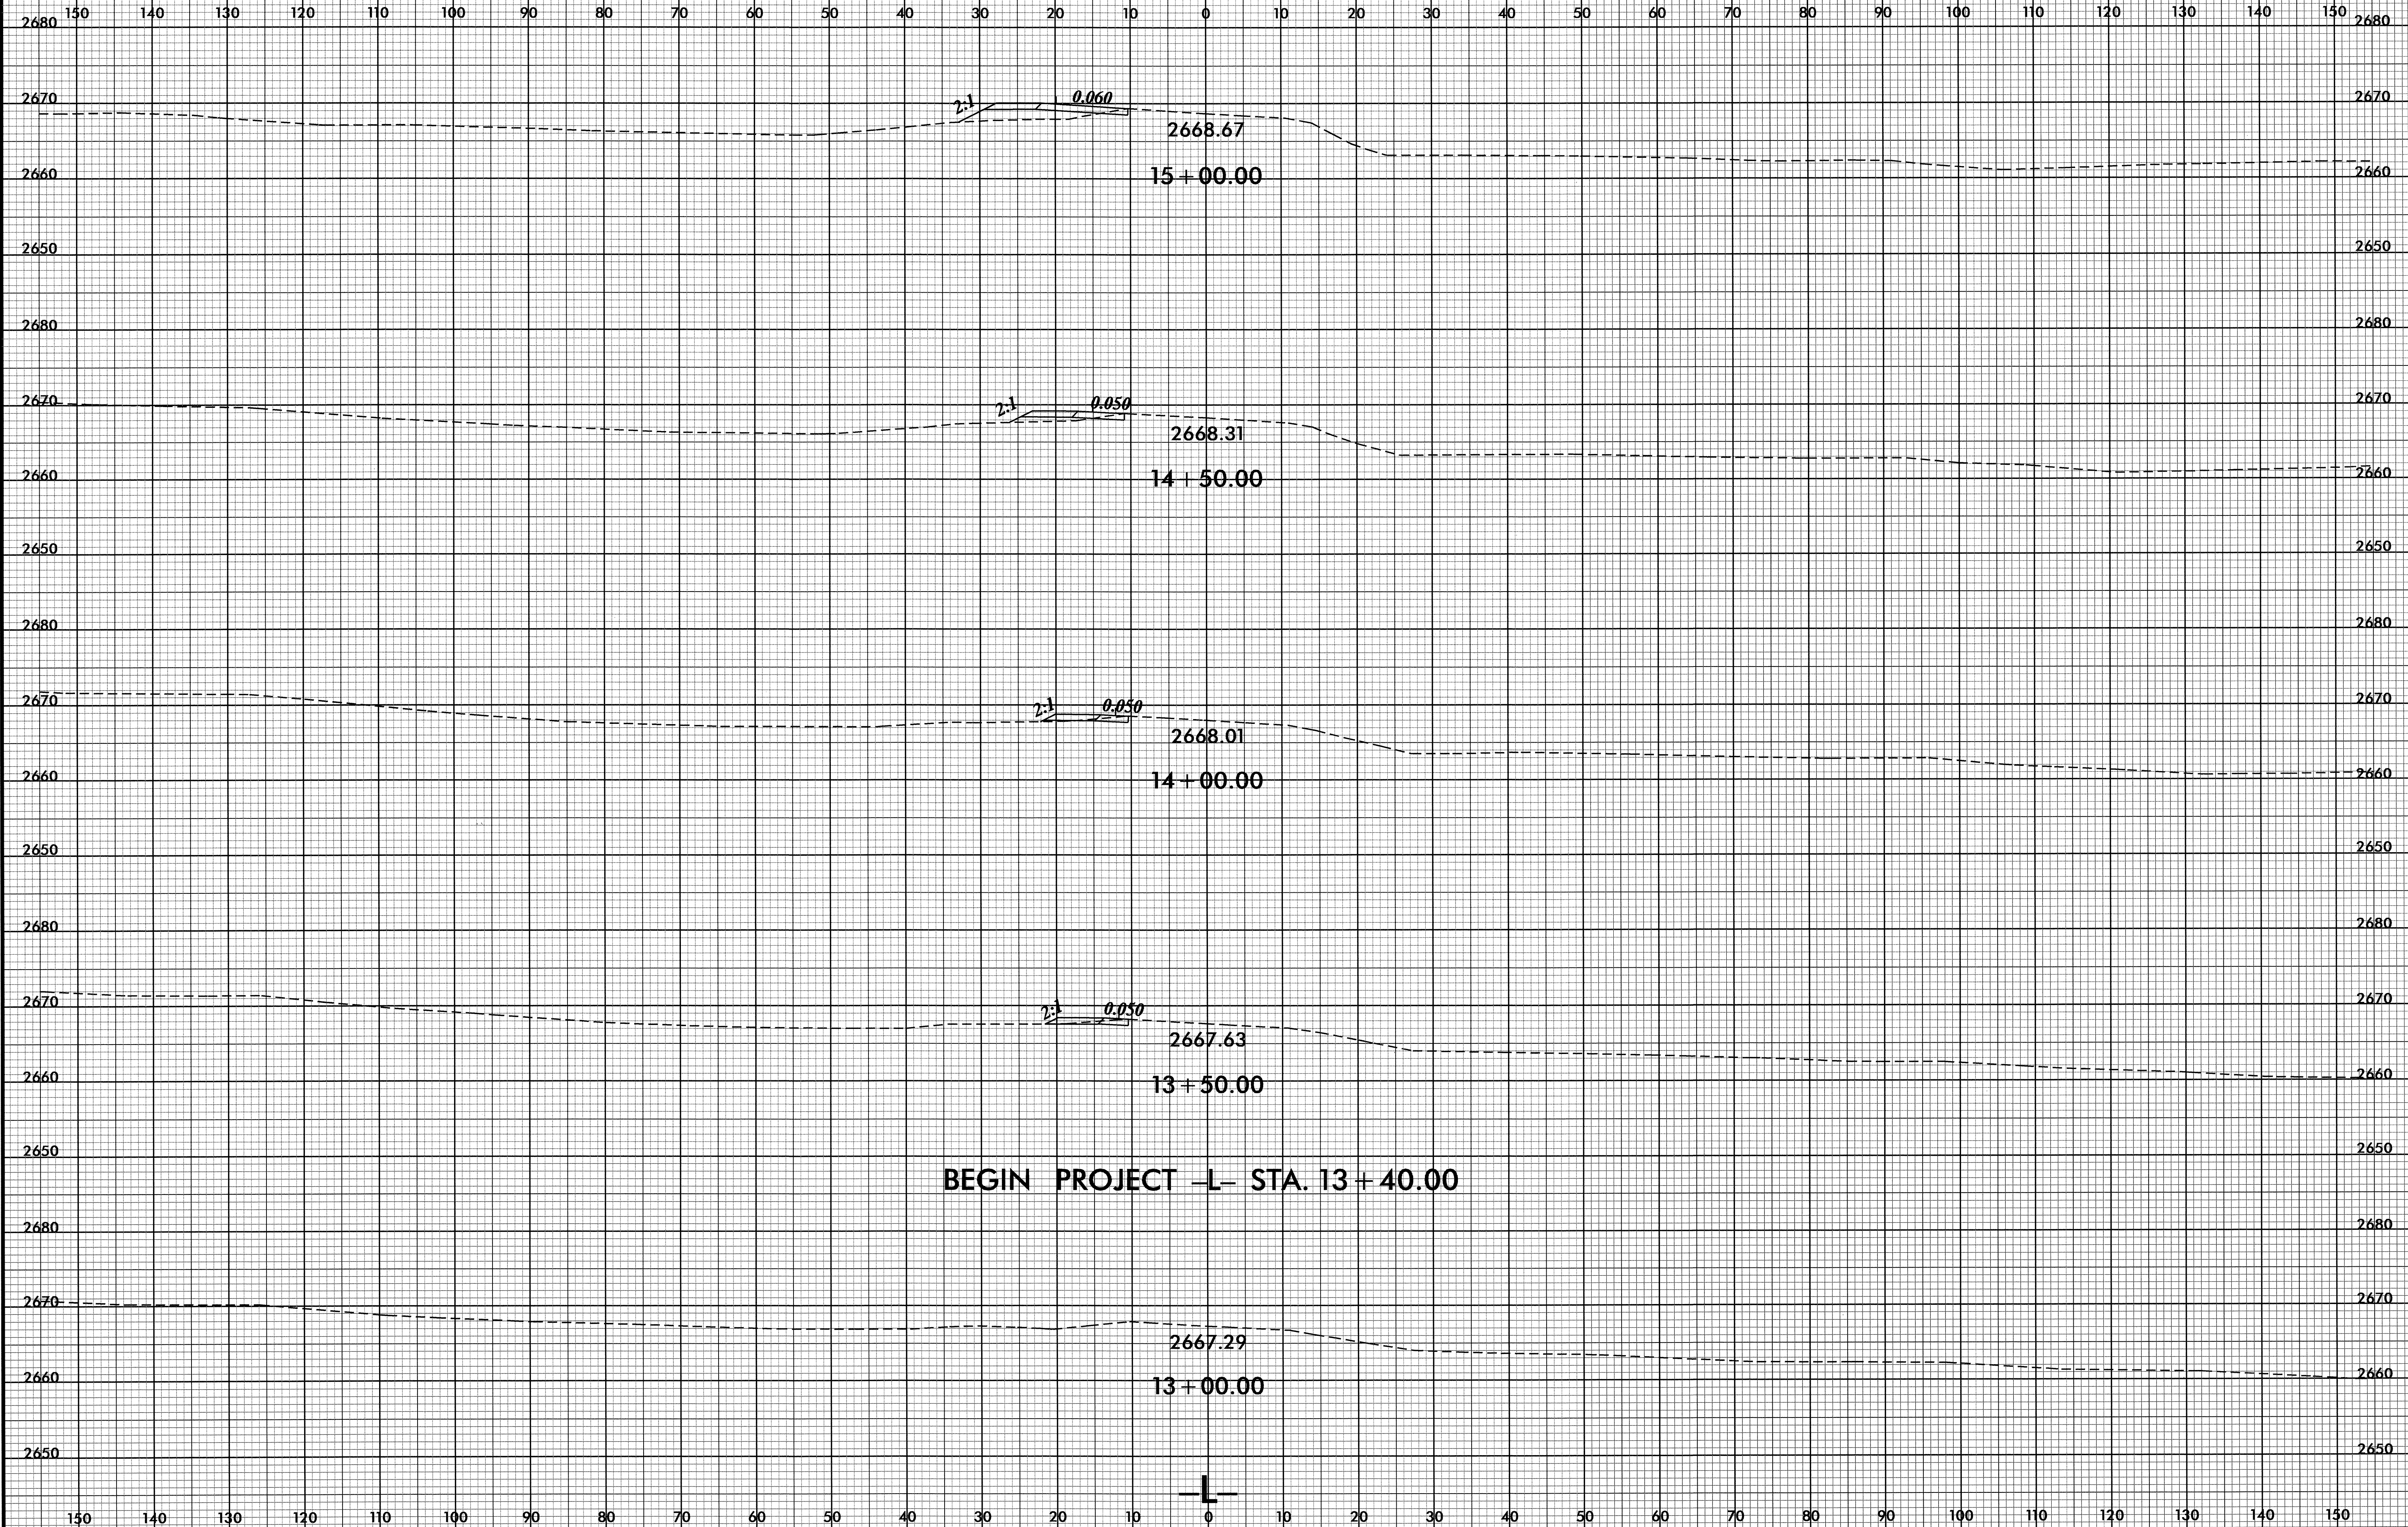


BEGIN PROJECT -L- STA. 13 + 40.00

09-FEB-2002 15:46
 R:\Roadwork\XGC\B-4668_Rdy_xpl.dgn
 \$\$\$USERNAME\$\$\$

8/23/99

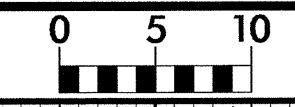


PROJ. REFERENCE NO.	SHEET NO.
B-4668	X-2

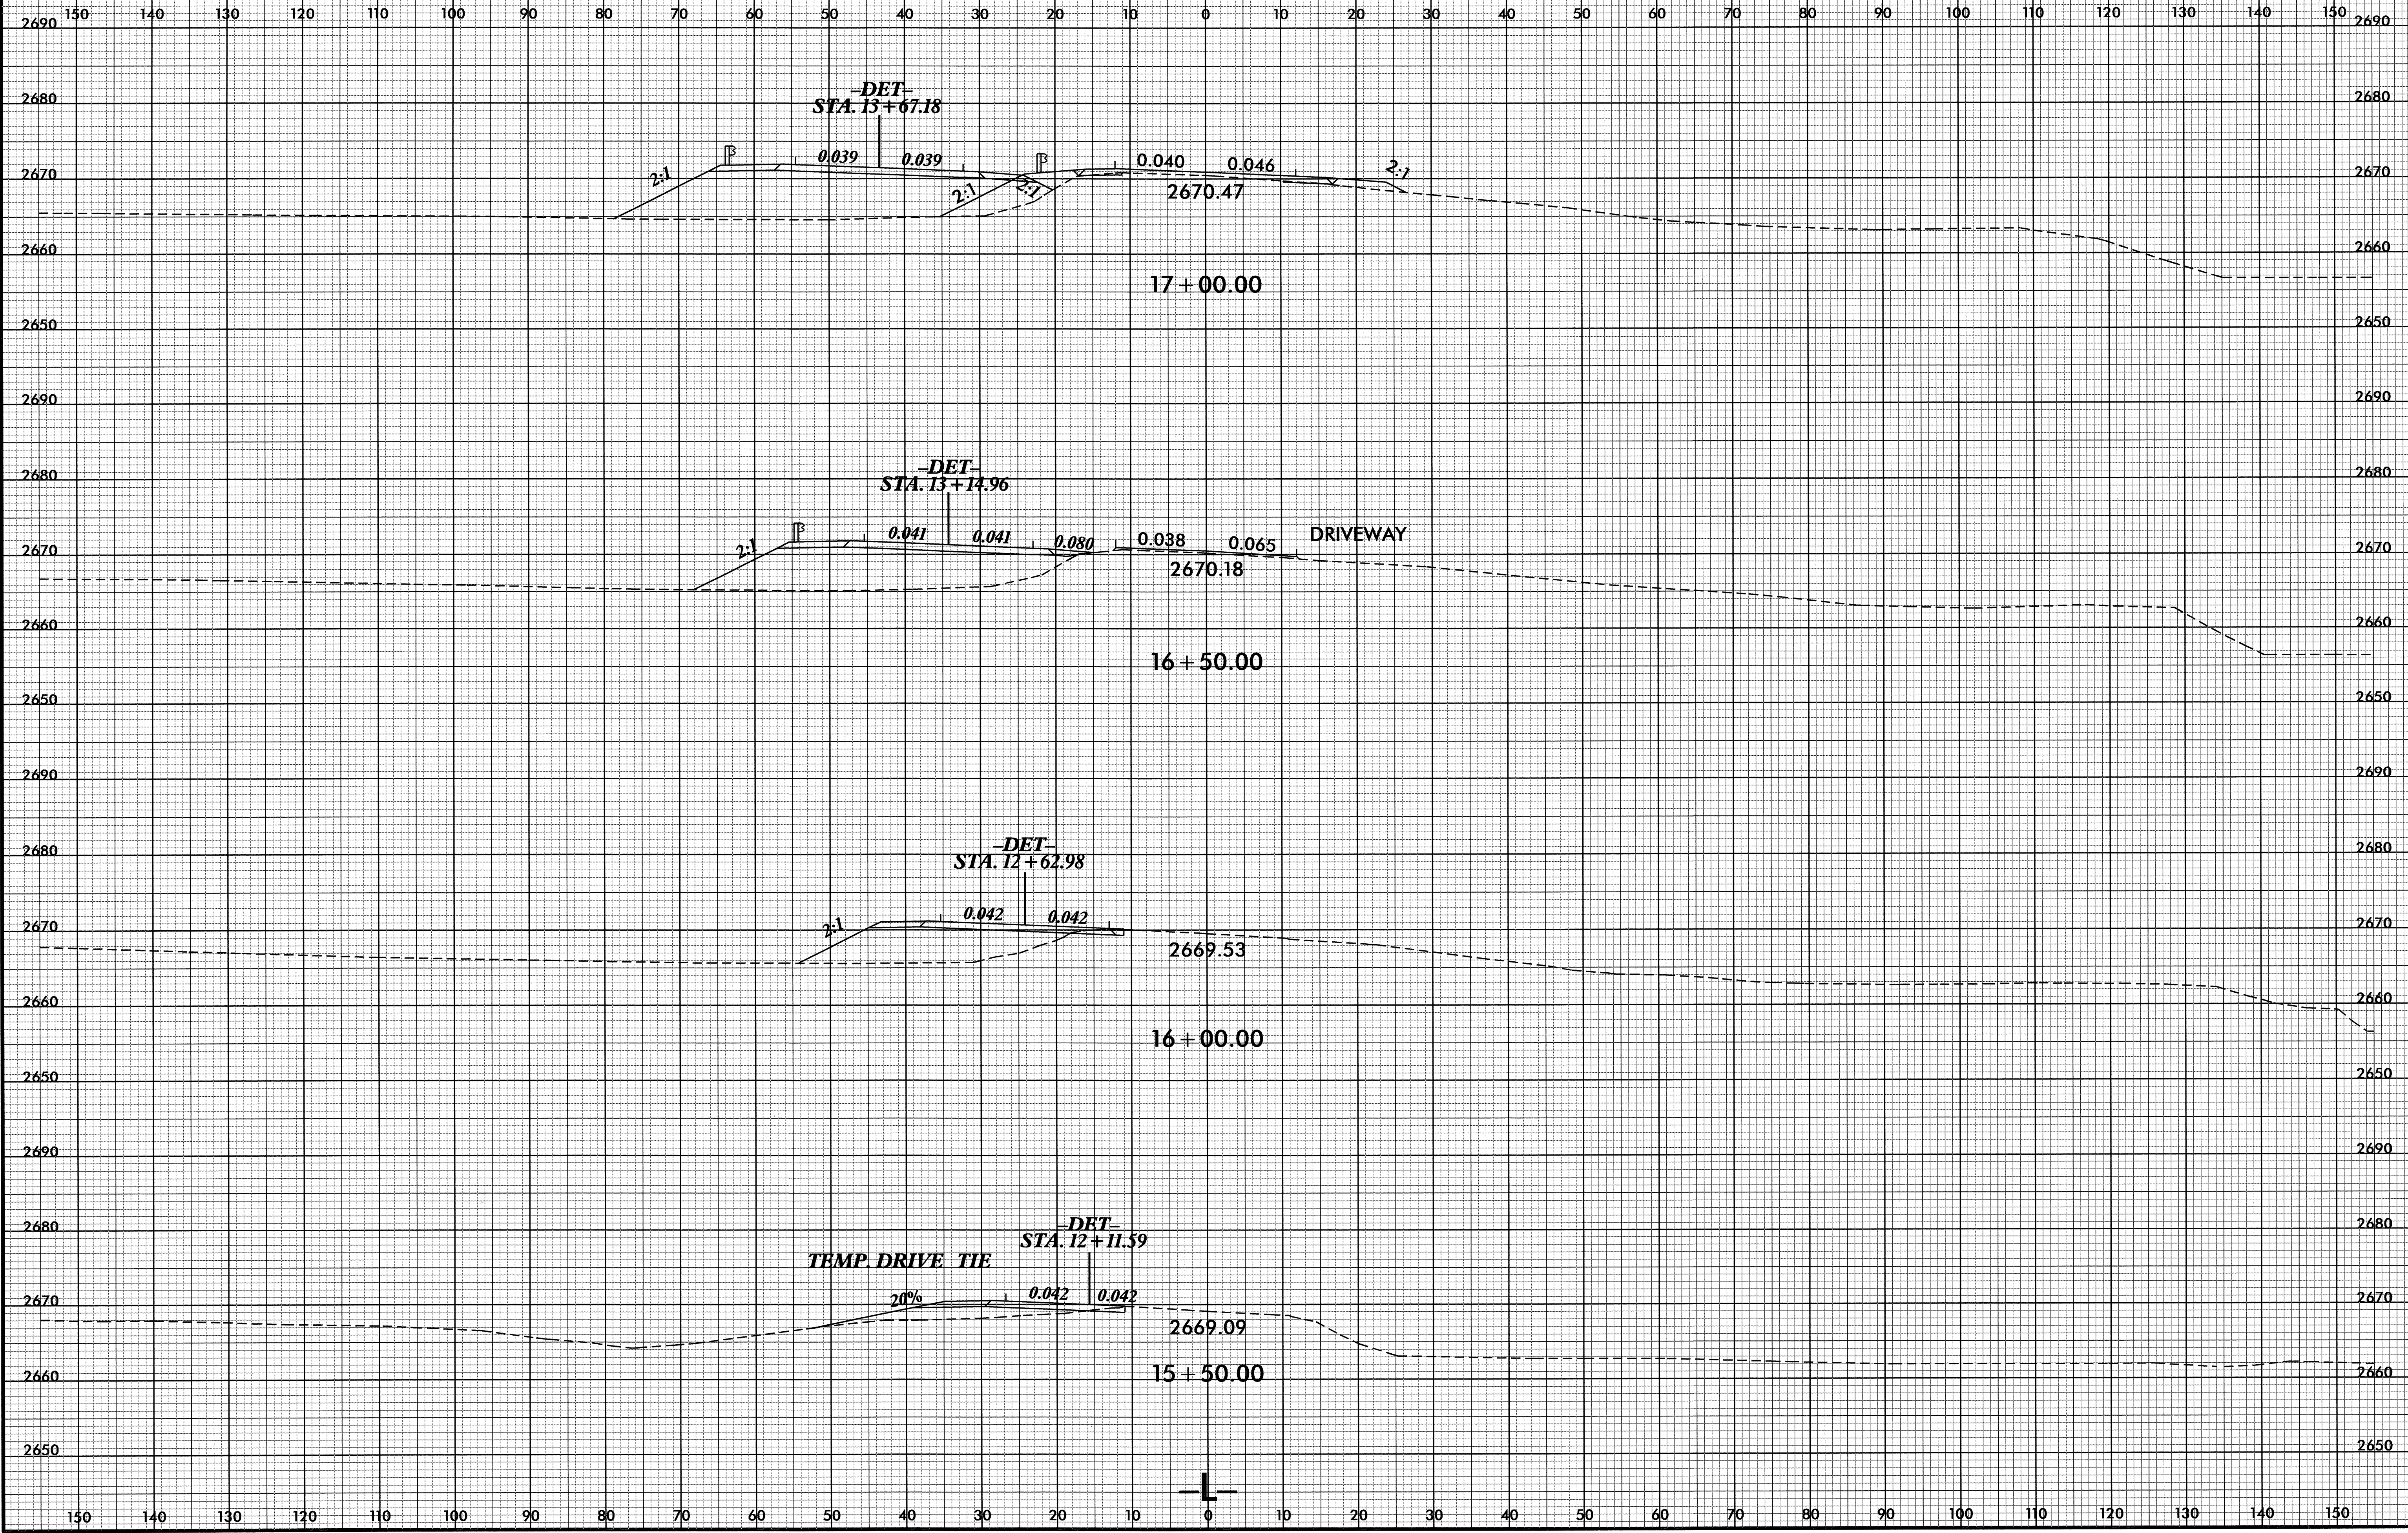


09-FEB-2002 15:46
R:\Roadwork\XSCA\B-4668_Rdy_xpl_1.dgn
\$\$\$\$\$USERNAME\$\$\$\$\$

8/23/99

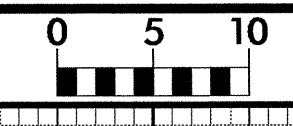


PROJ. REFERENCE NO. B-4668	SHEET NO. X-3
-------------------------------	------------------

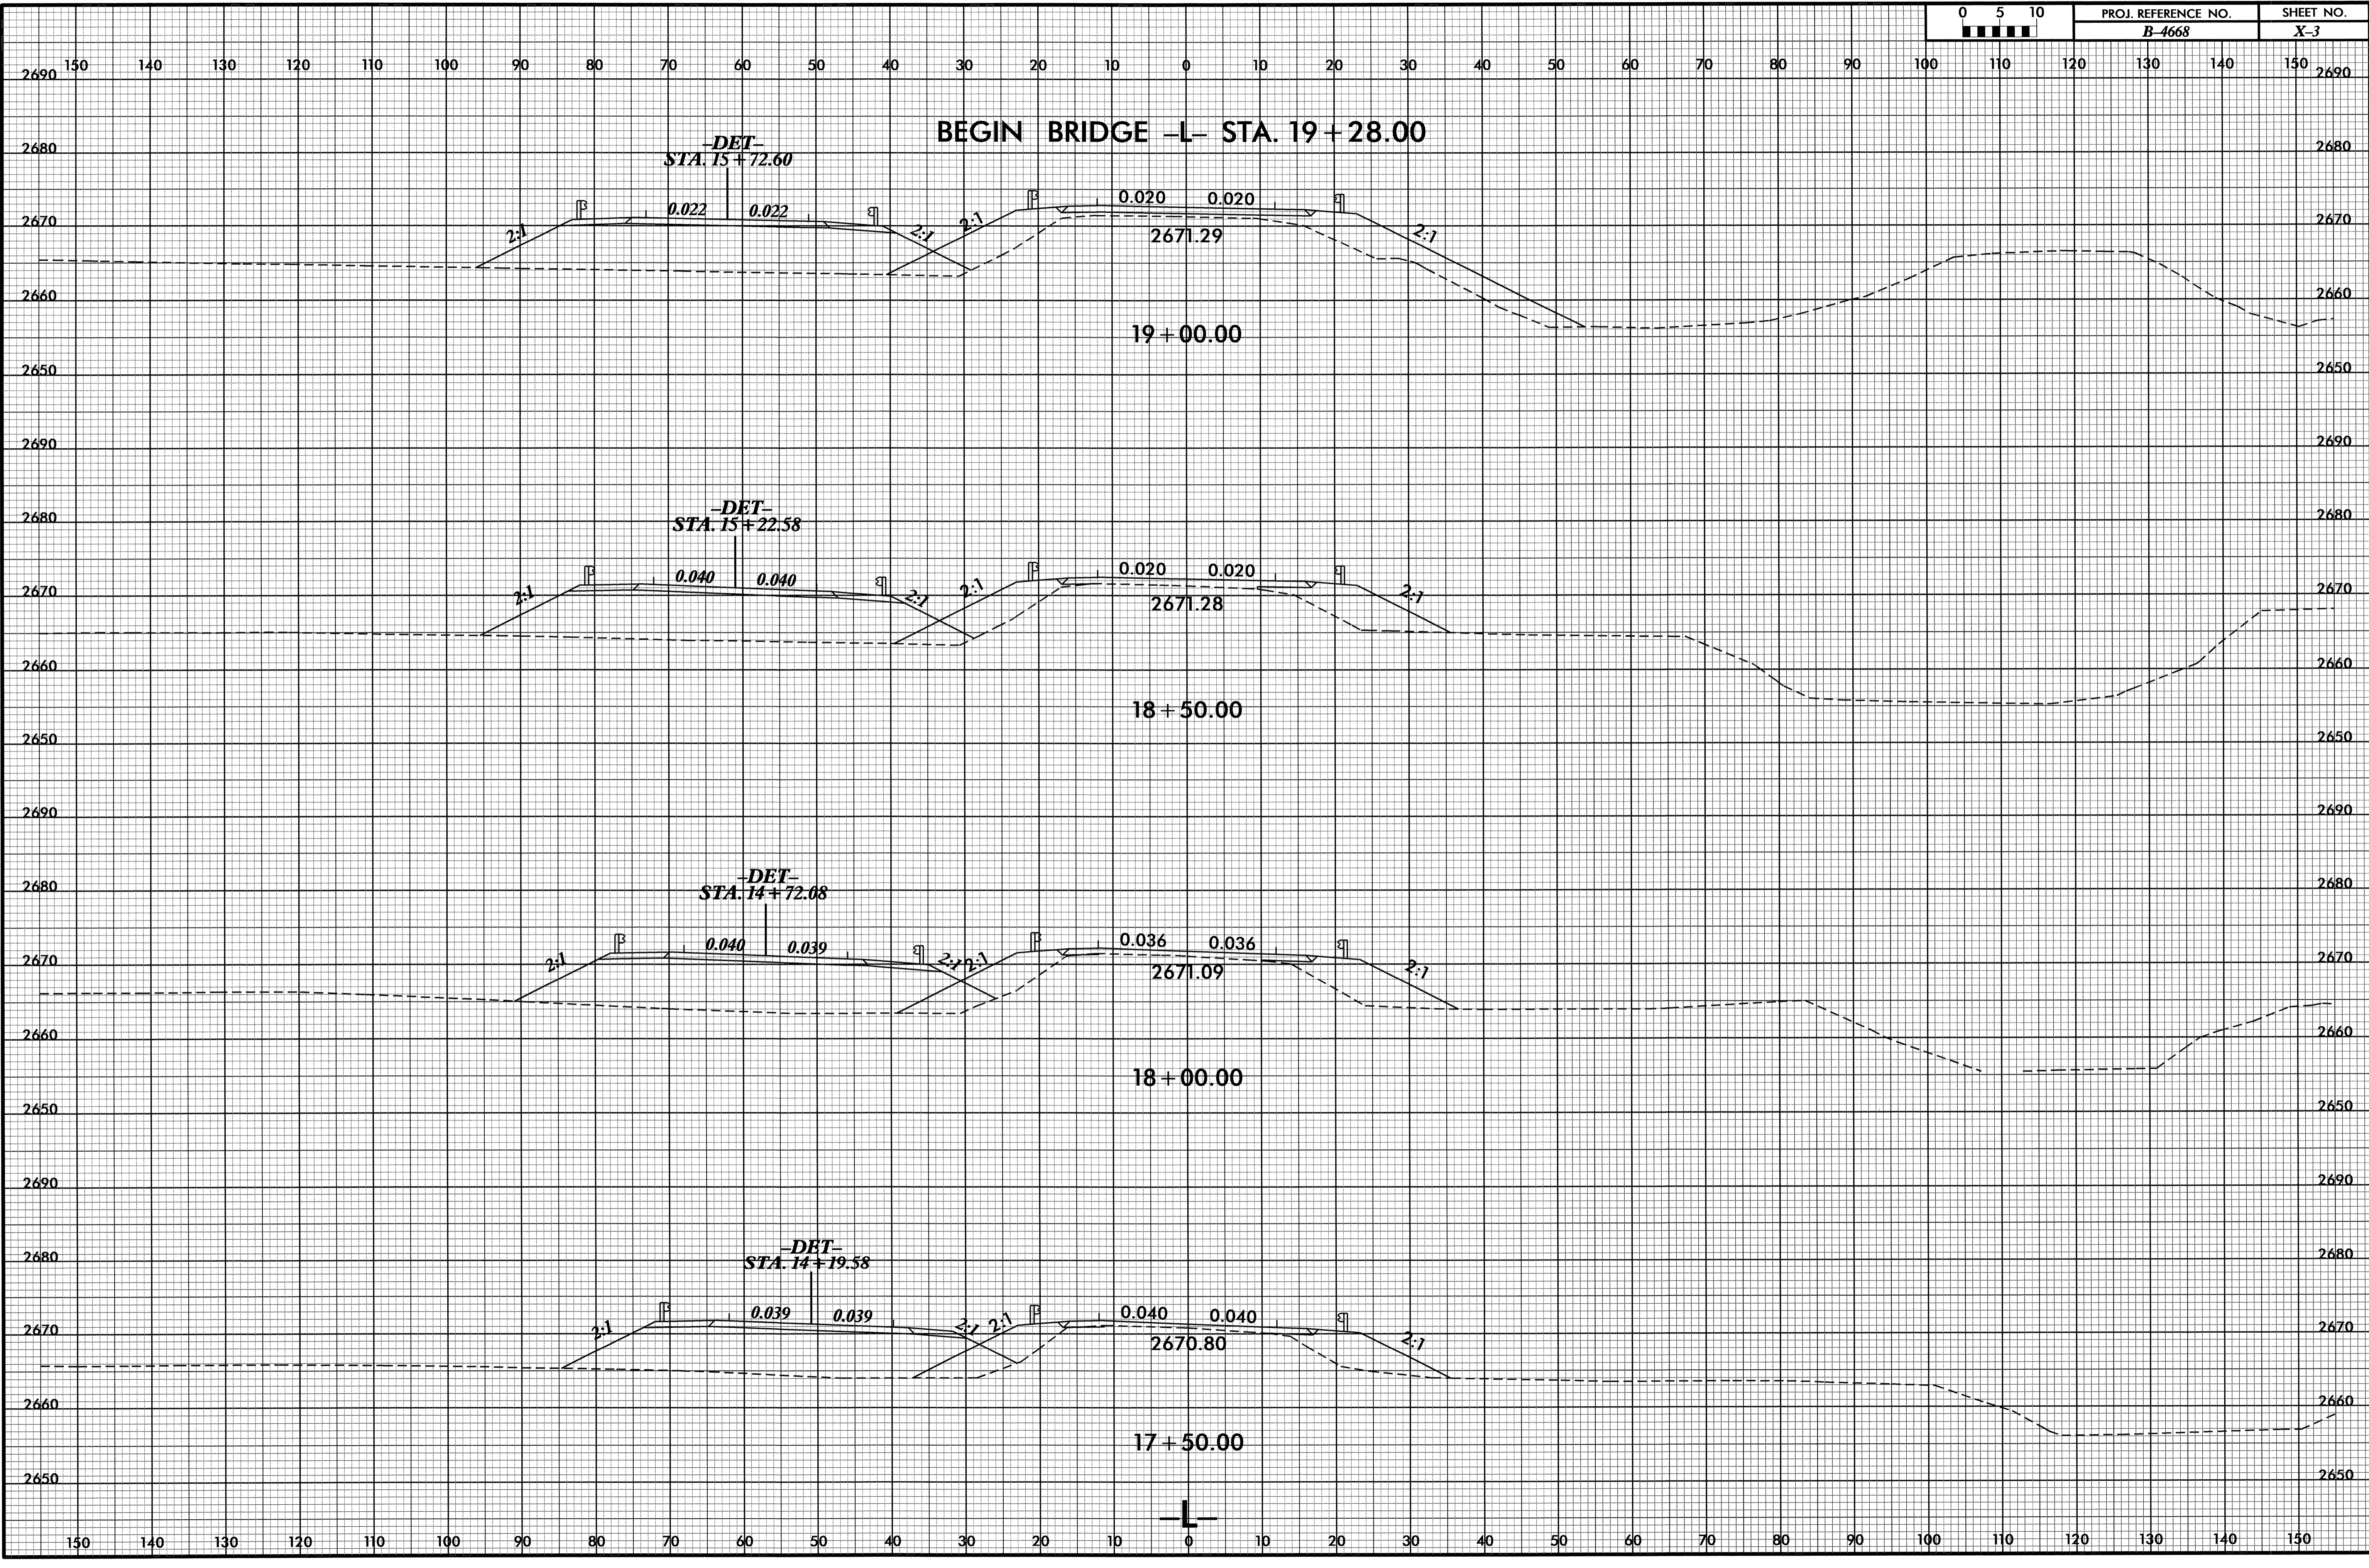


BEGIN BRIDGE -L- STA. 19+28.00


-DET-
STA. 15+72.60

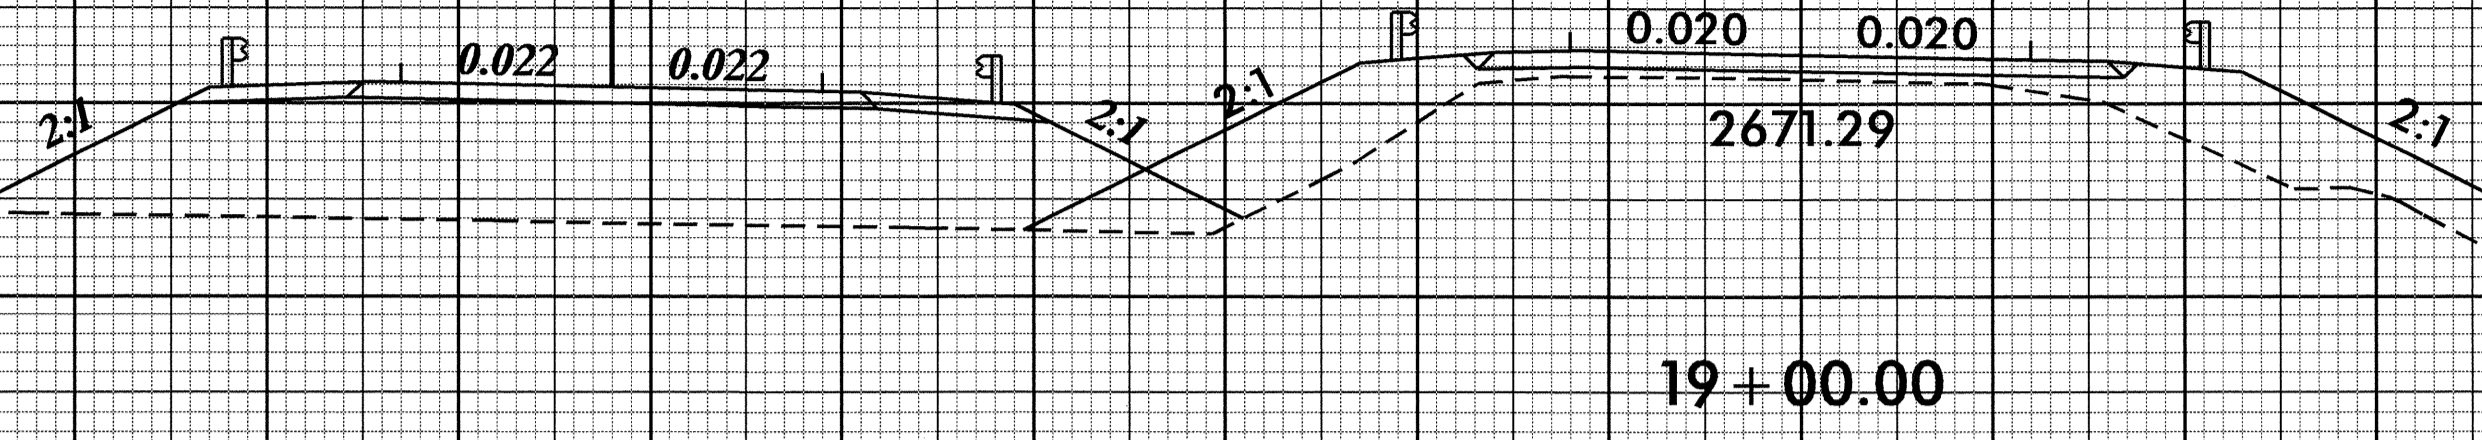



-DET-
STA. 15+22.58

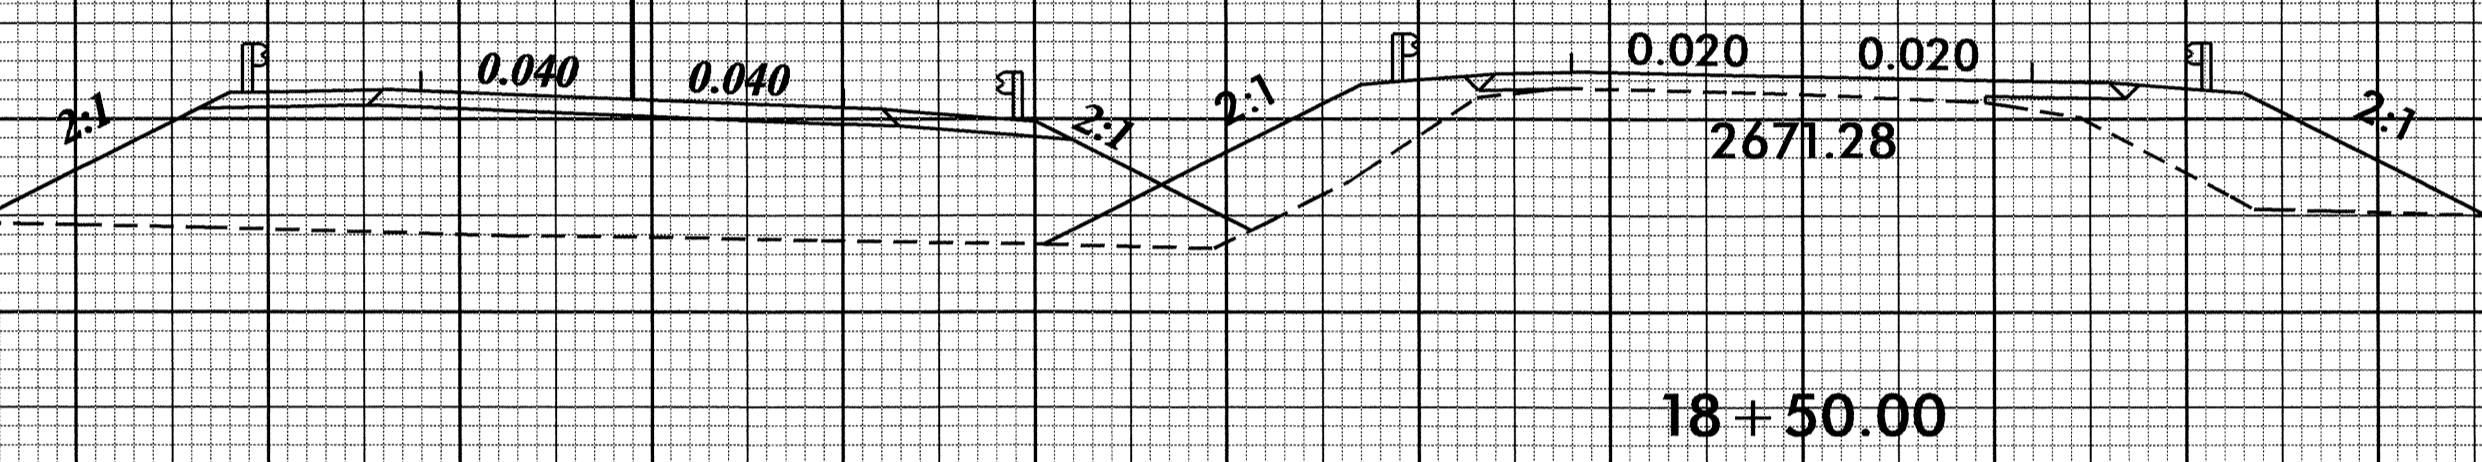

-DET-
STA. 14+72.08

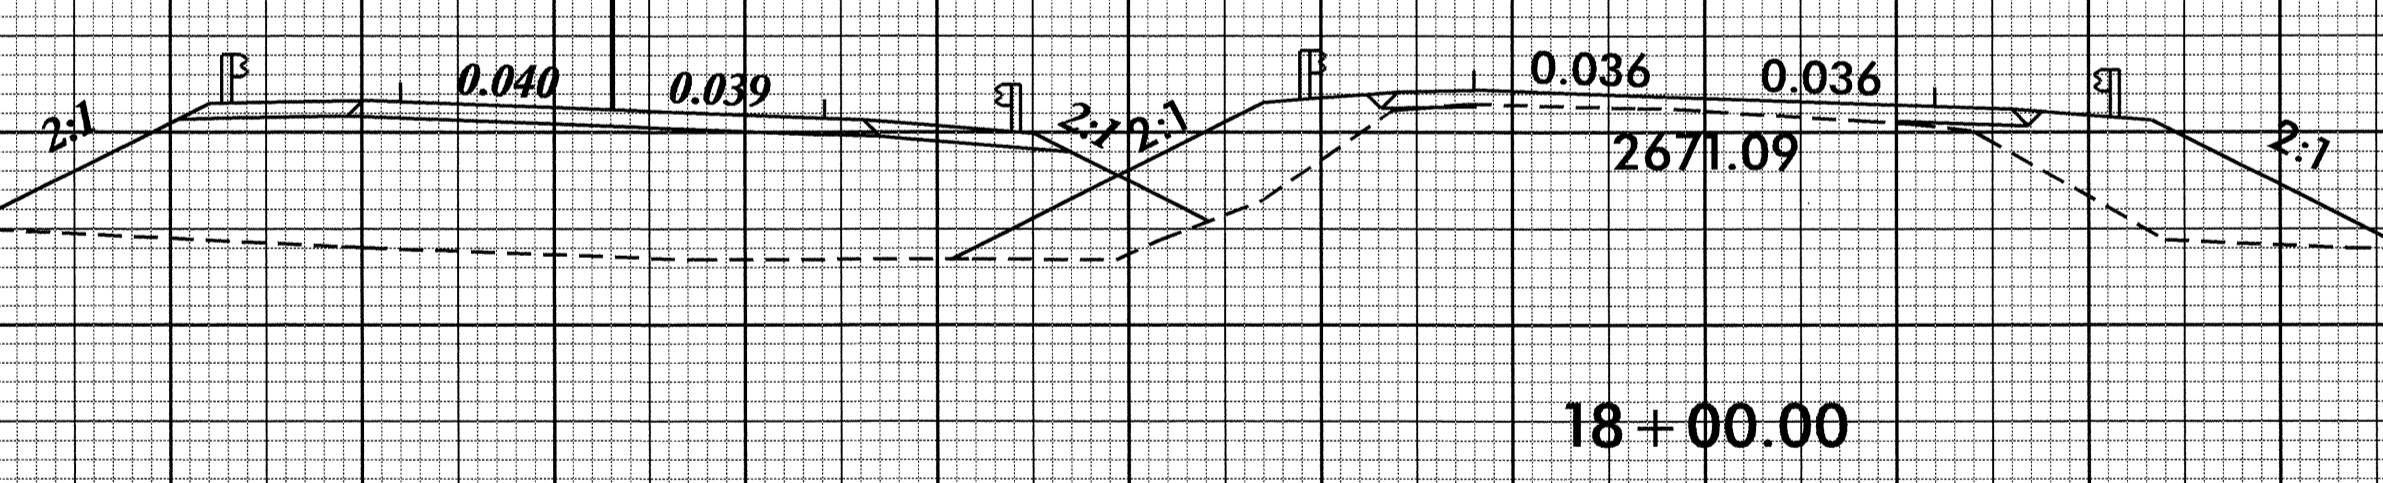

-DET-
STA. 14+19.58

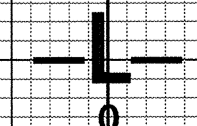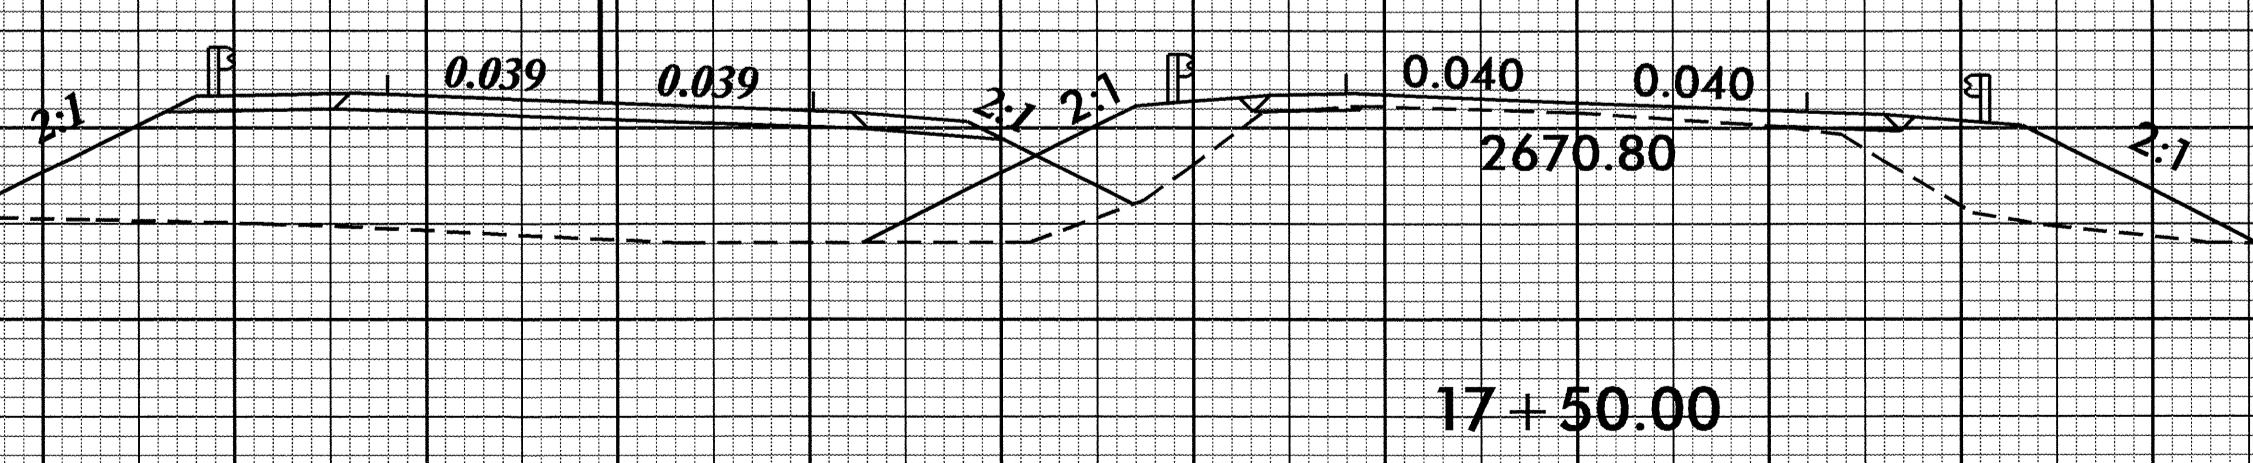


09-FEB-2012 15:46
P:\Roadway\XSC-B-4668-Rdy-xpl.dgn
\$\$\$\$\$USERNAME\$\$\$\$\$

8/23/99




PROJ. REFERENCE NO.	SHEET NO.
B-4668	X-4

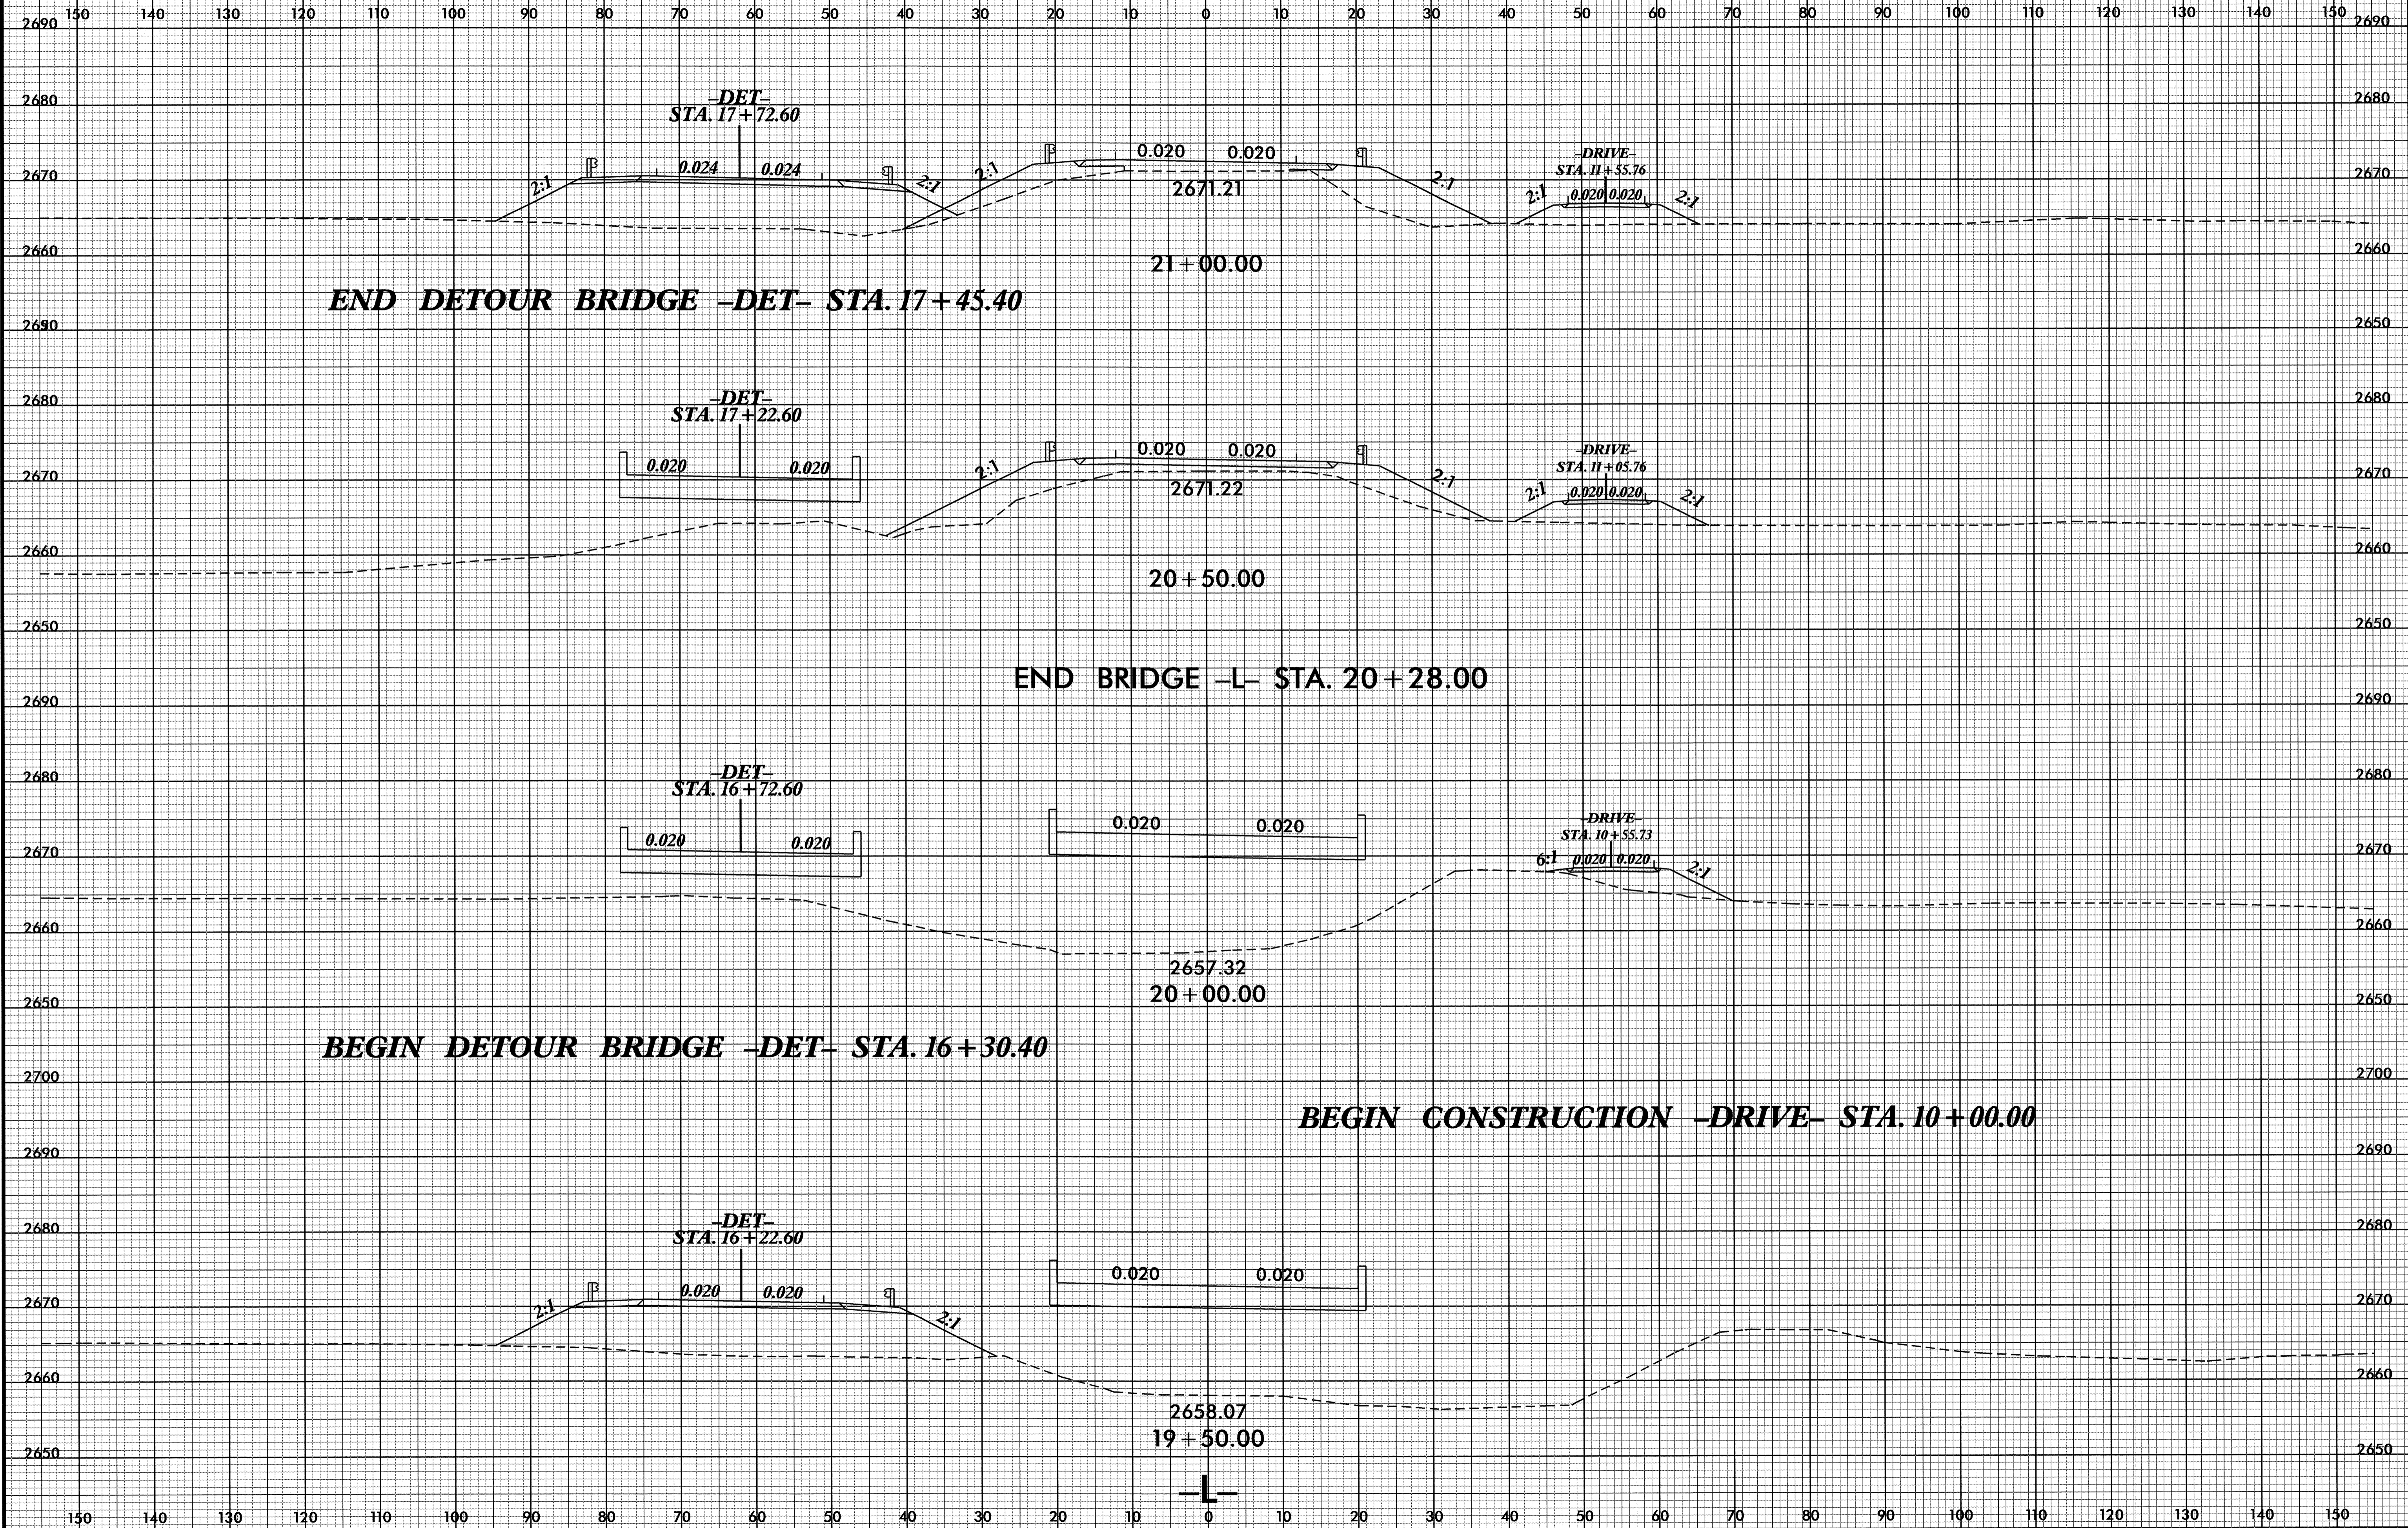


09-FEB-2012 15:46
P:\Roadway\XGC\B-4668_Rdy_xpl_1.dgn
\$\$\$\$\$USERRA\$\$\$\$\$

8/23/99

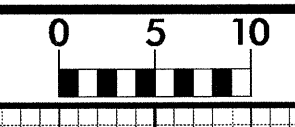

PROJ. REFERENCE NO.	SHEET NO.
B-4668	X-5

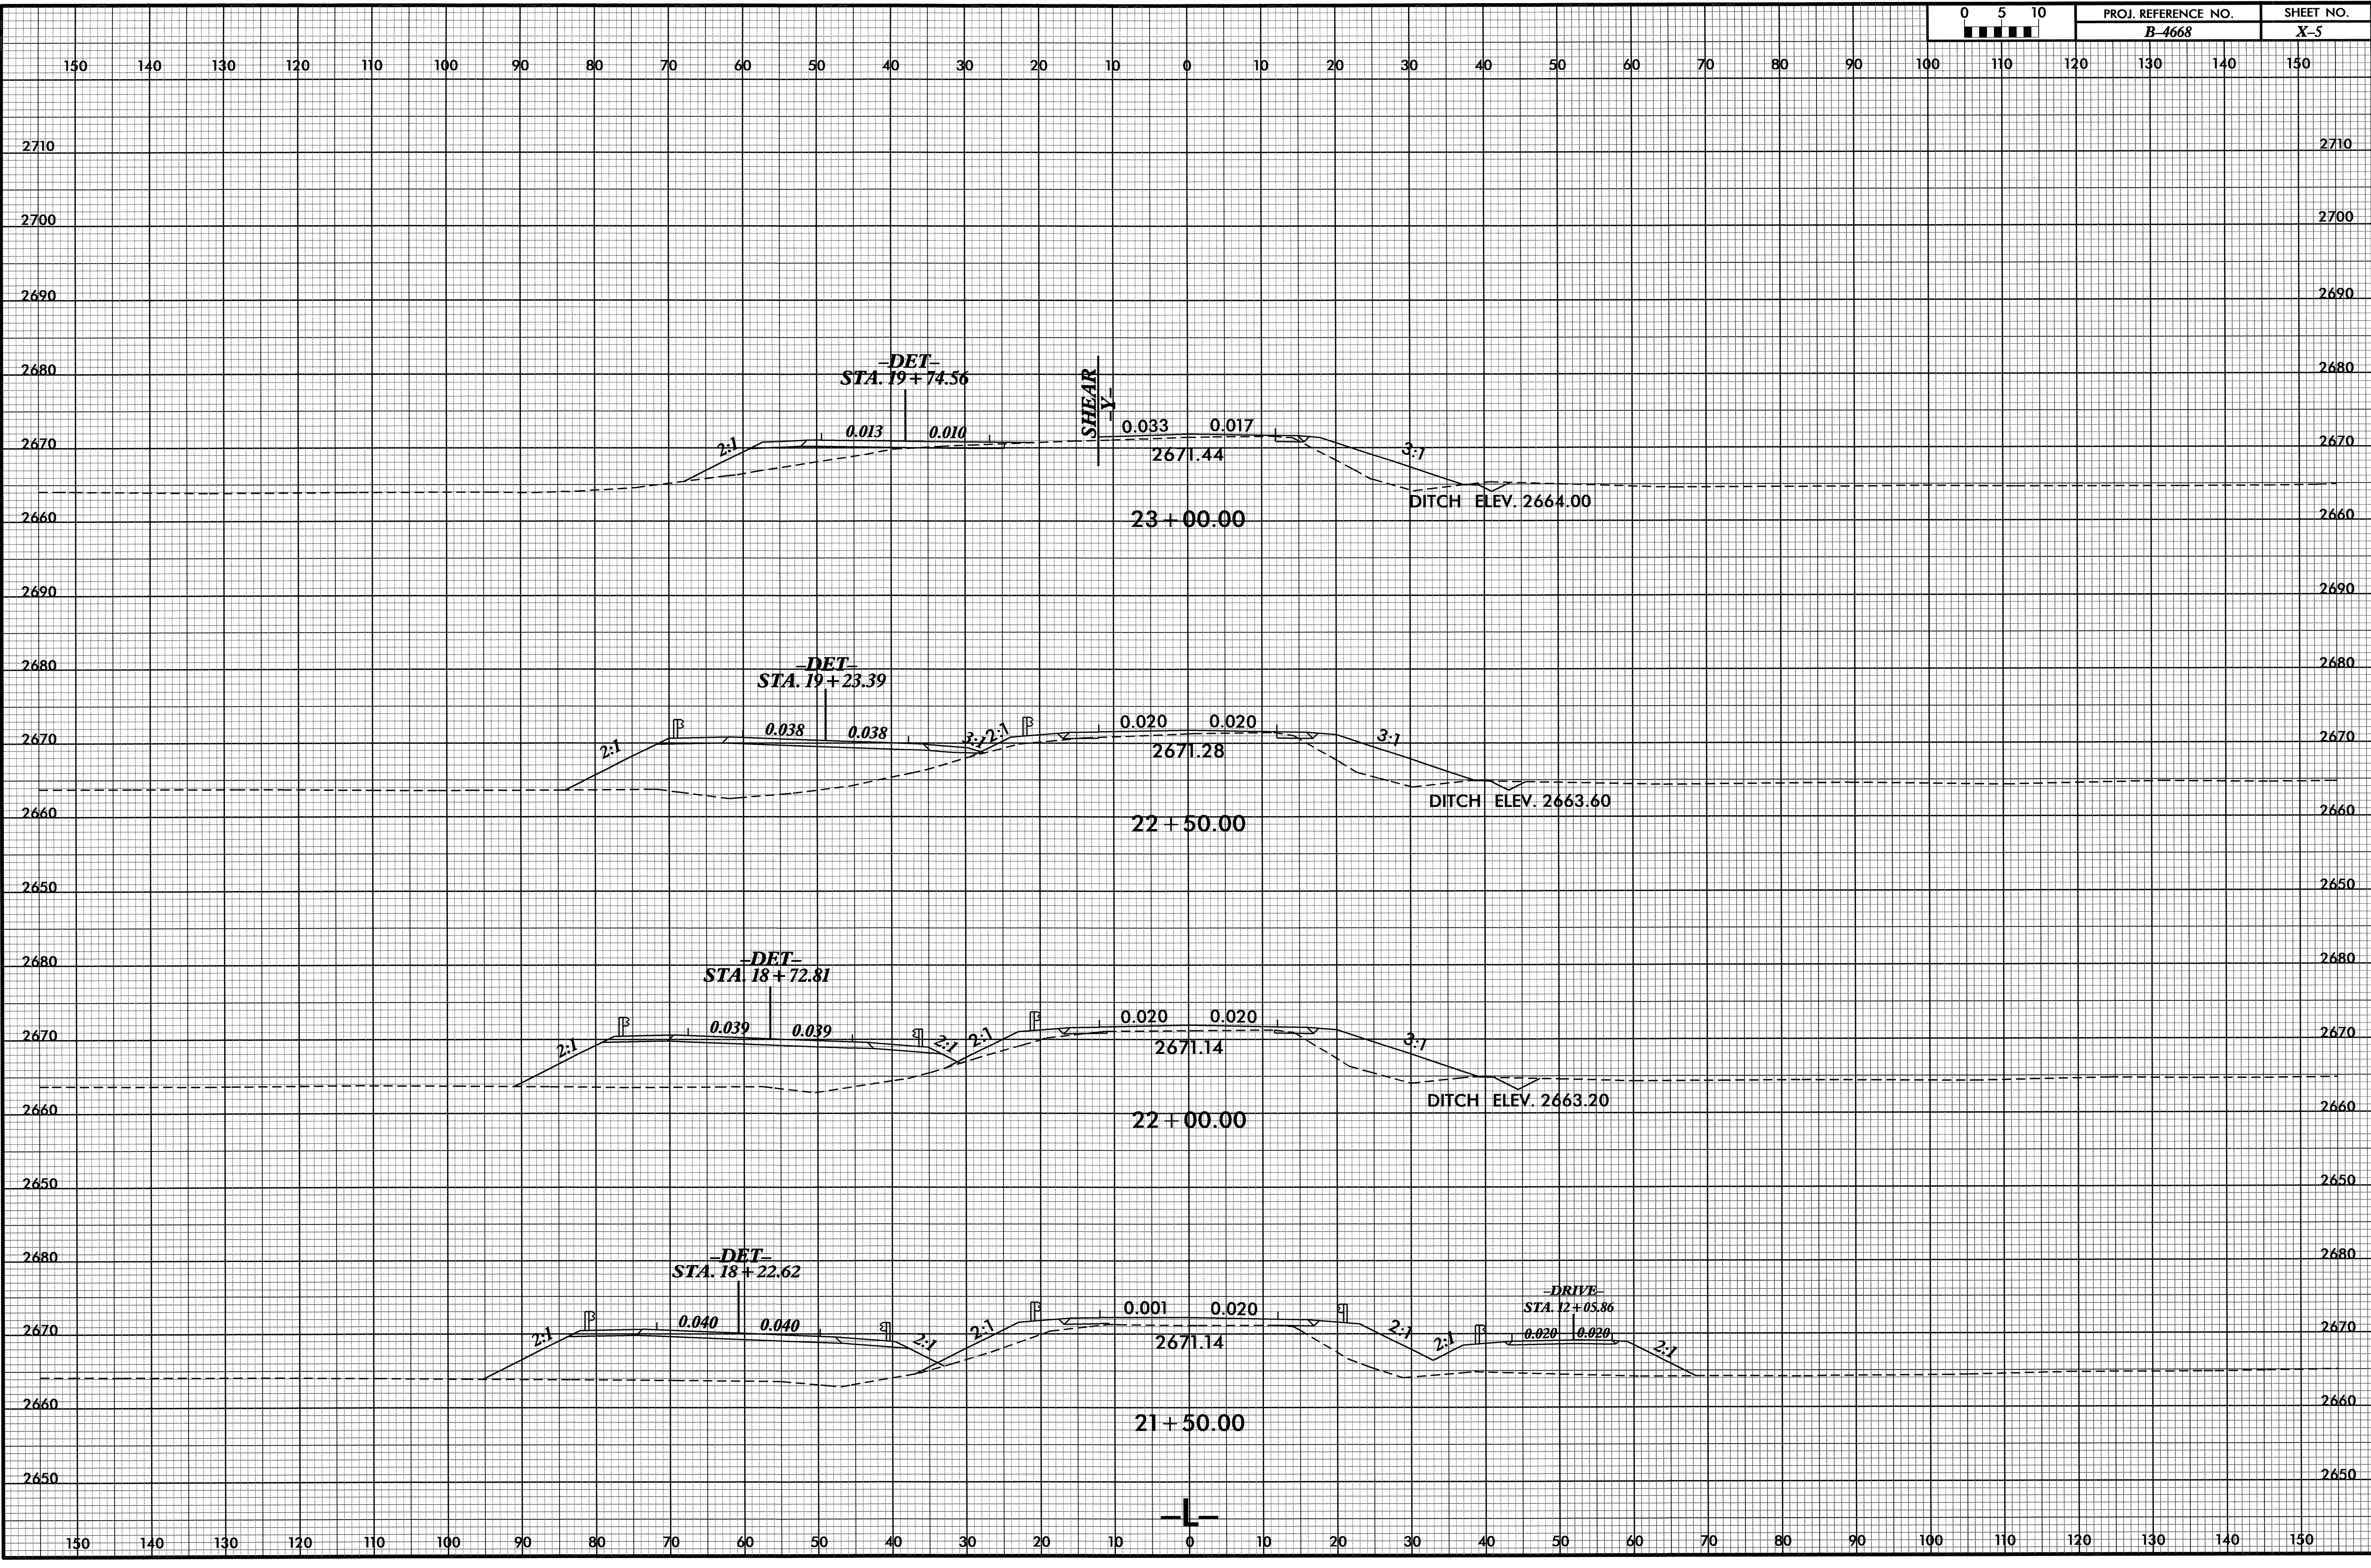


09-FEB-2012 15:46
P:\Roadwork\YSC\B-4668_Rdy.xpl.dgn
\$\$\$\$\$USER\$NAME\$\$\$\$


8/23/09




PROJ. REFERENCE NO.	SHEET NO.
B-4668	X-6

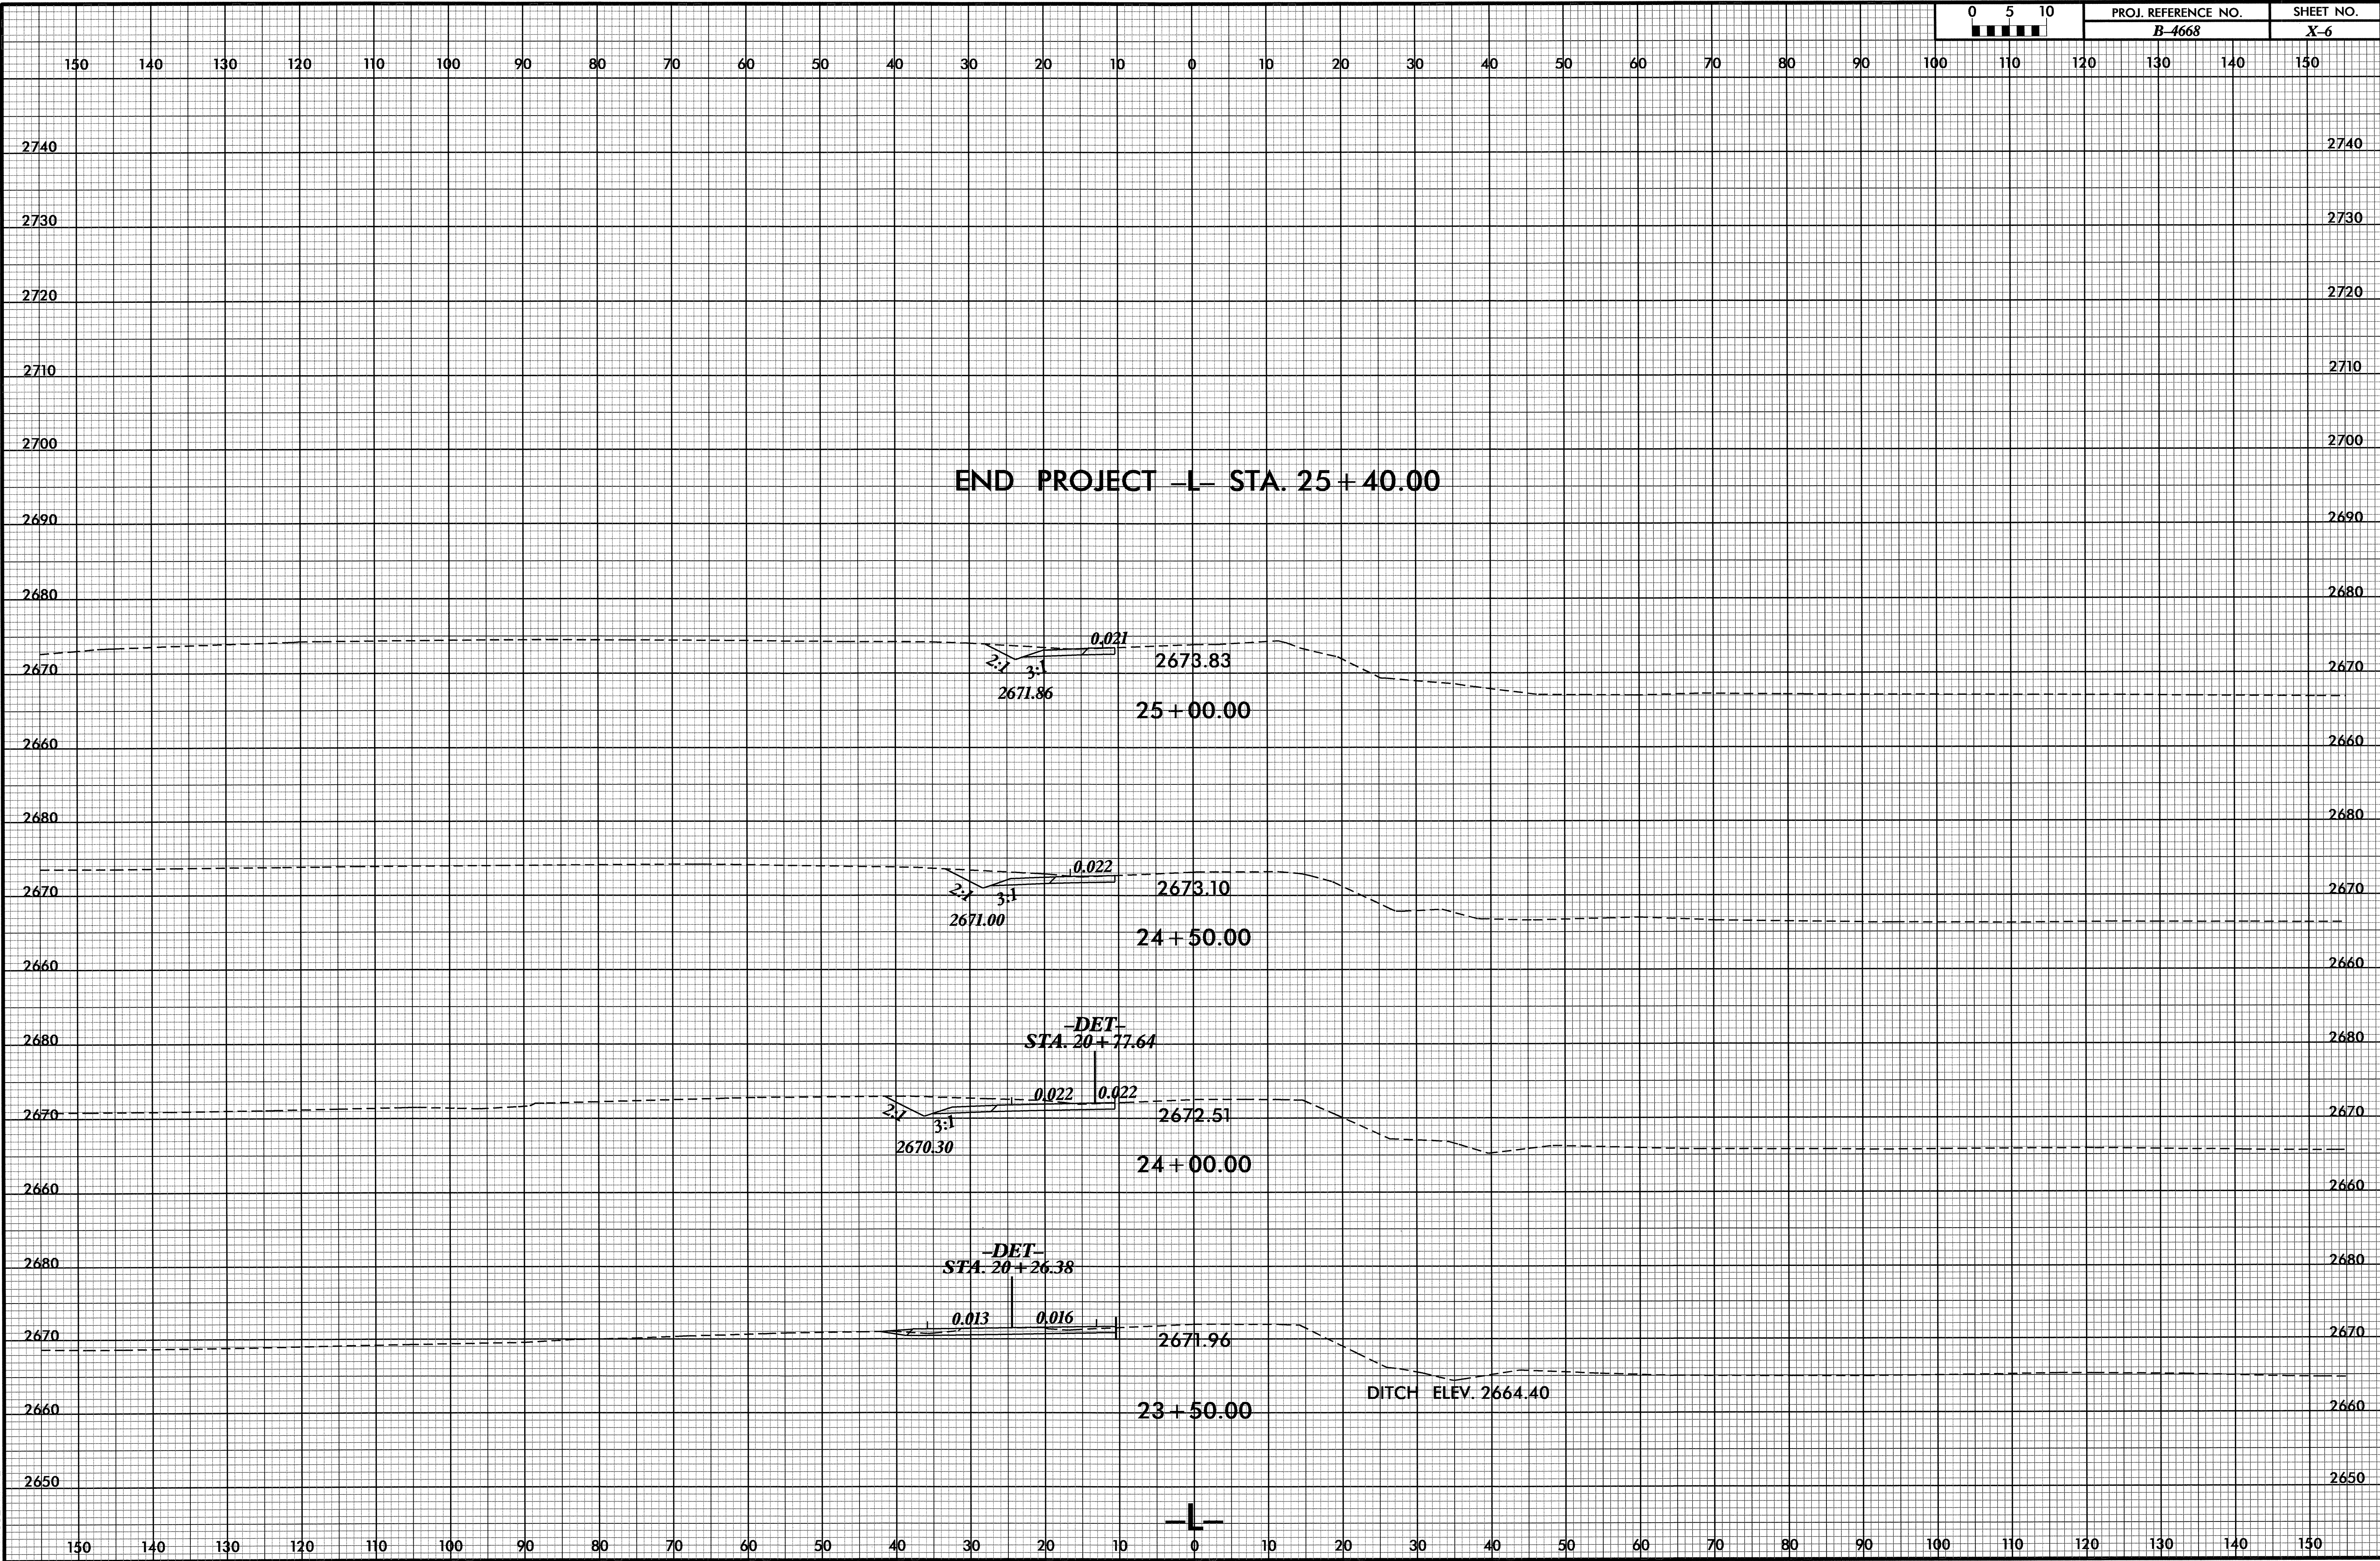

09-FEB-2012 15:46
R:\Roadwork\XSC\B-4668_Rdg_xpl1.dgn
\$\$\$\$\$USFRM\$\$\$\$\$

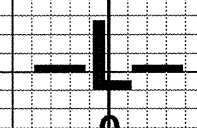

8/23/99

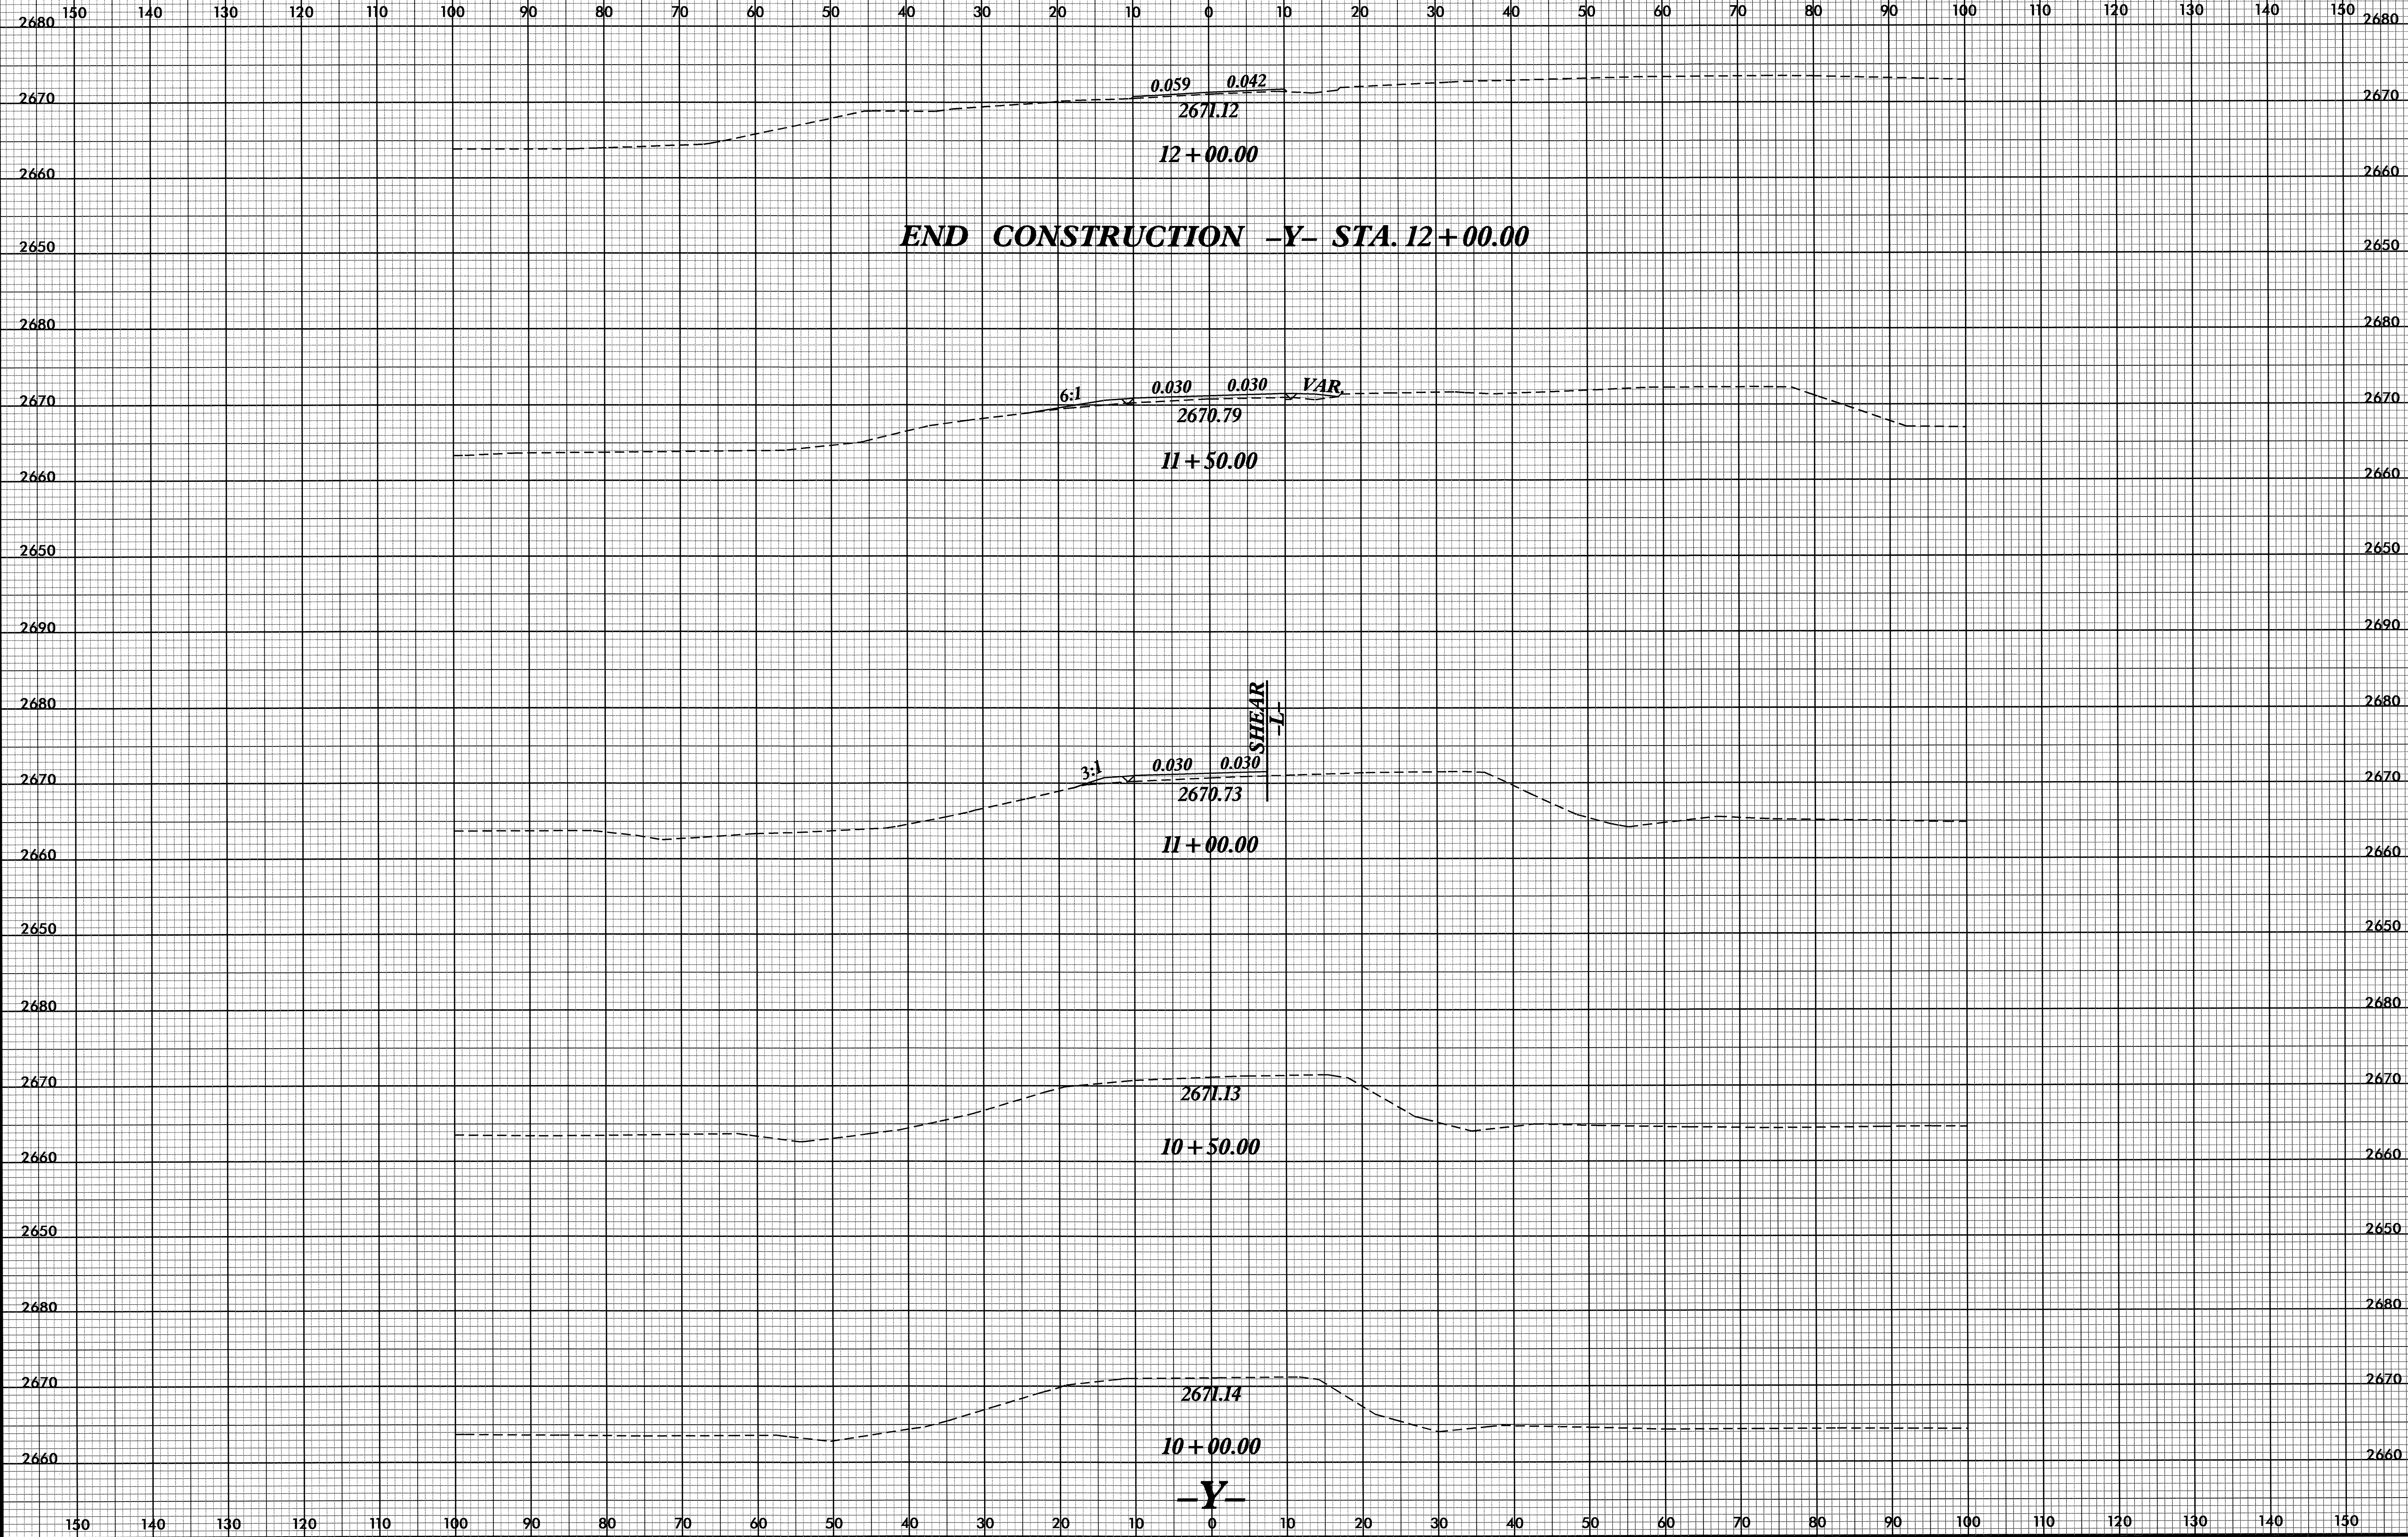

END CONSTRUCTION -Y- STA. 12+00.00

SHEAR
↓

-Y-

02-FEB-2012 13:20
R:\Road\4668\SC\4668_rdu_xpl_y.dgn
\$\$\$\$\$