


8/23/99

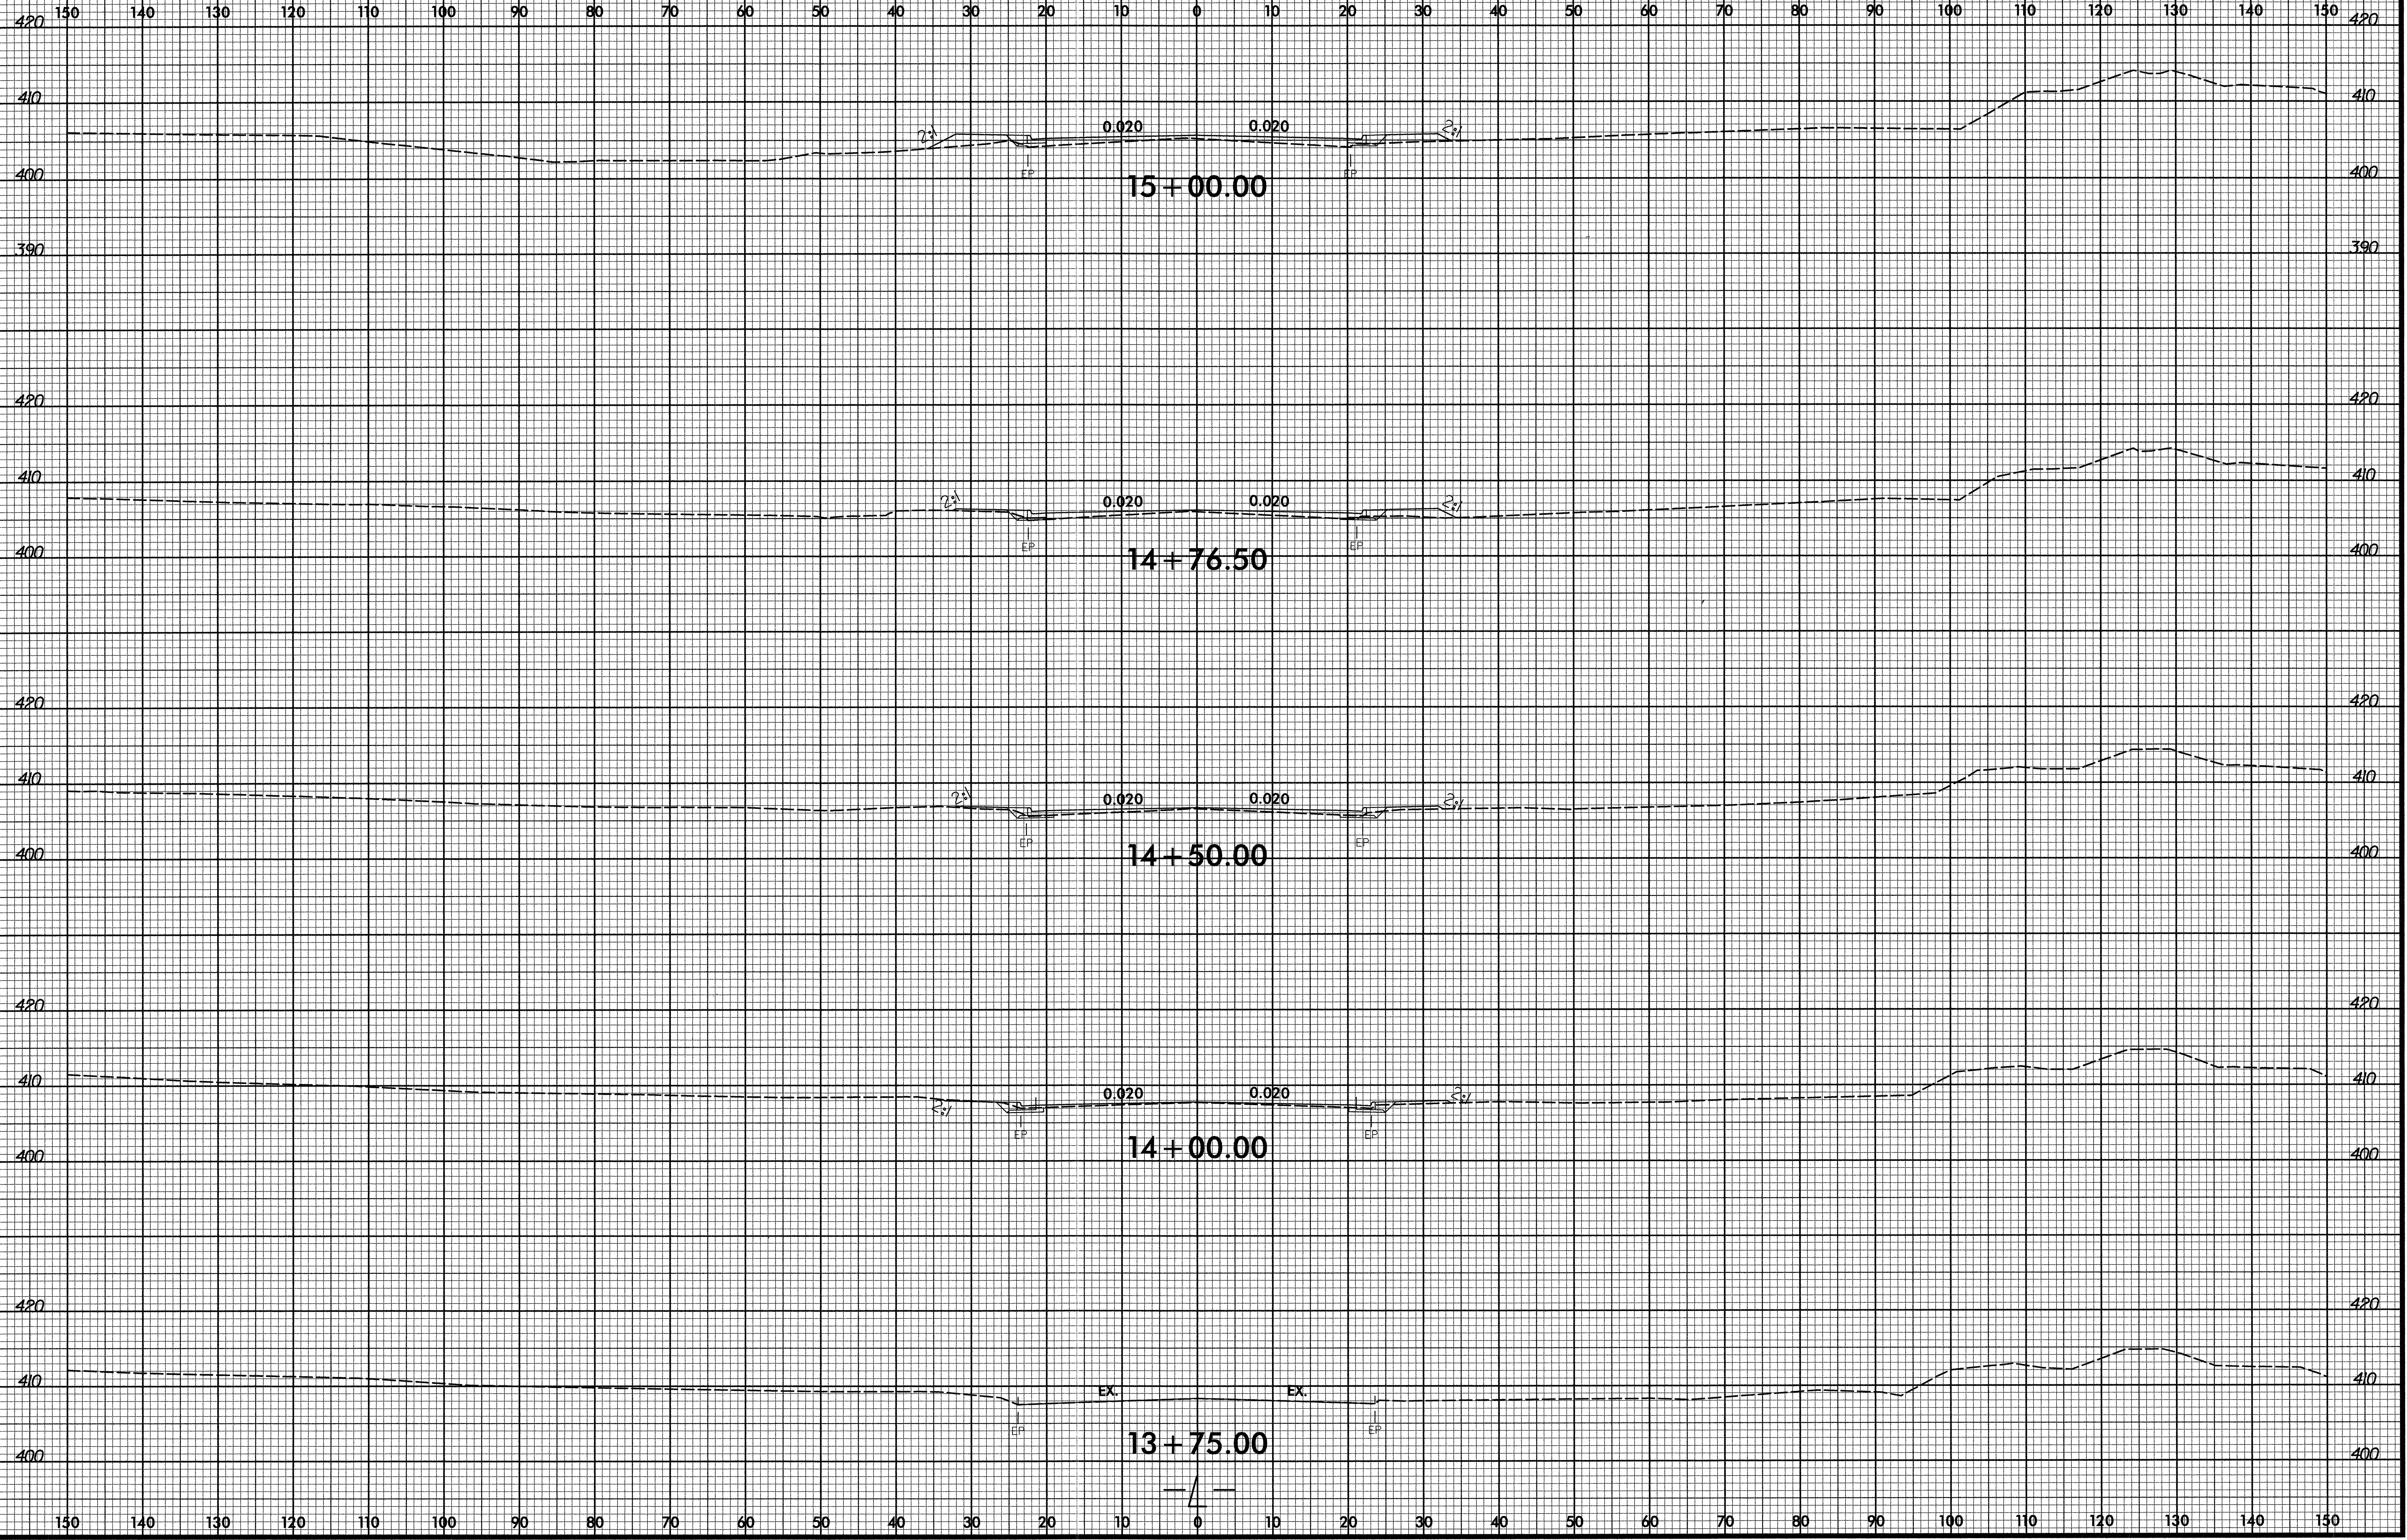


PROJ. REFERENCE NO.
B-3638

SHEET NO.
X-2




1/9/2002
B:\Roadway\Xsc\B3638_rdu.xpl.dgn
Florence & Hutcheson, Inc.

8/23/99

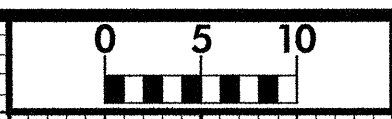


PROJ. REFERENCE NO. B-3638	SHEET NO. X-3
-------------------------------	------------------

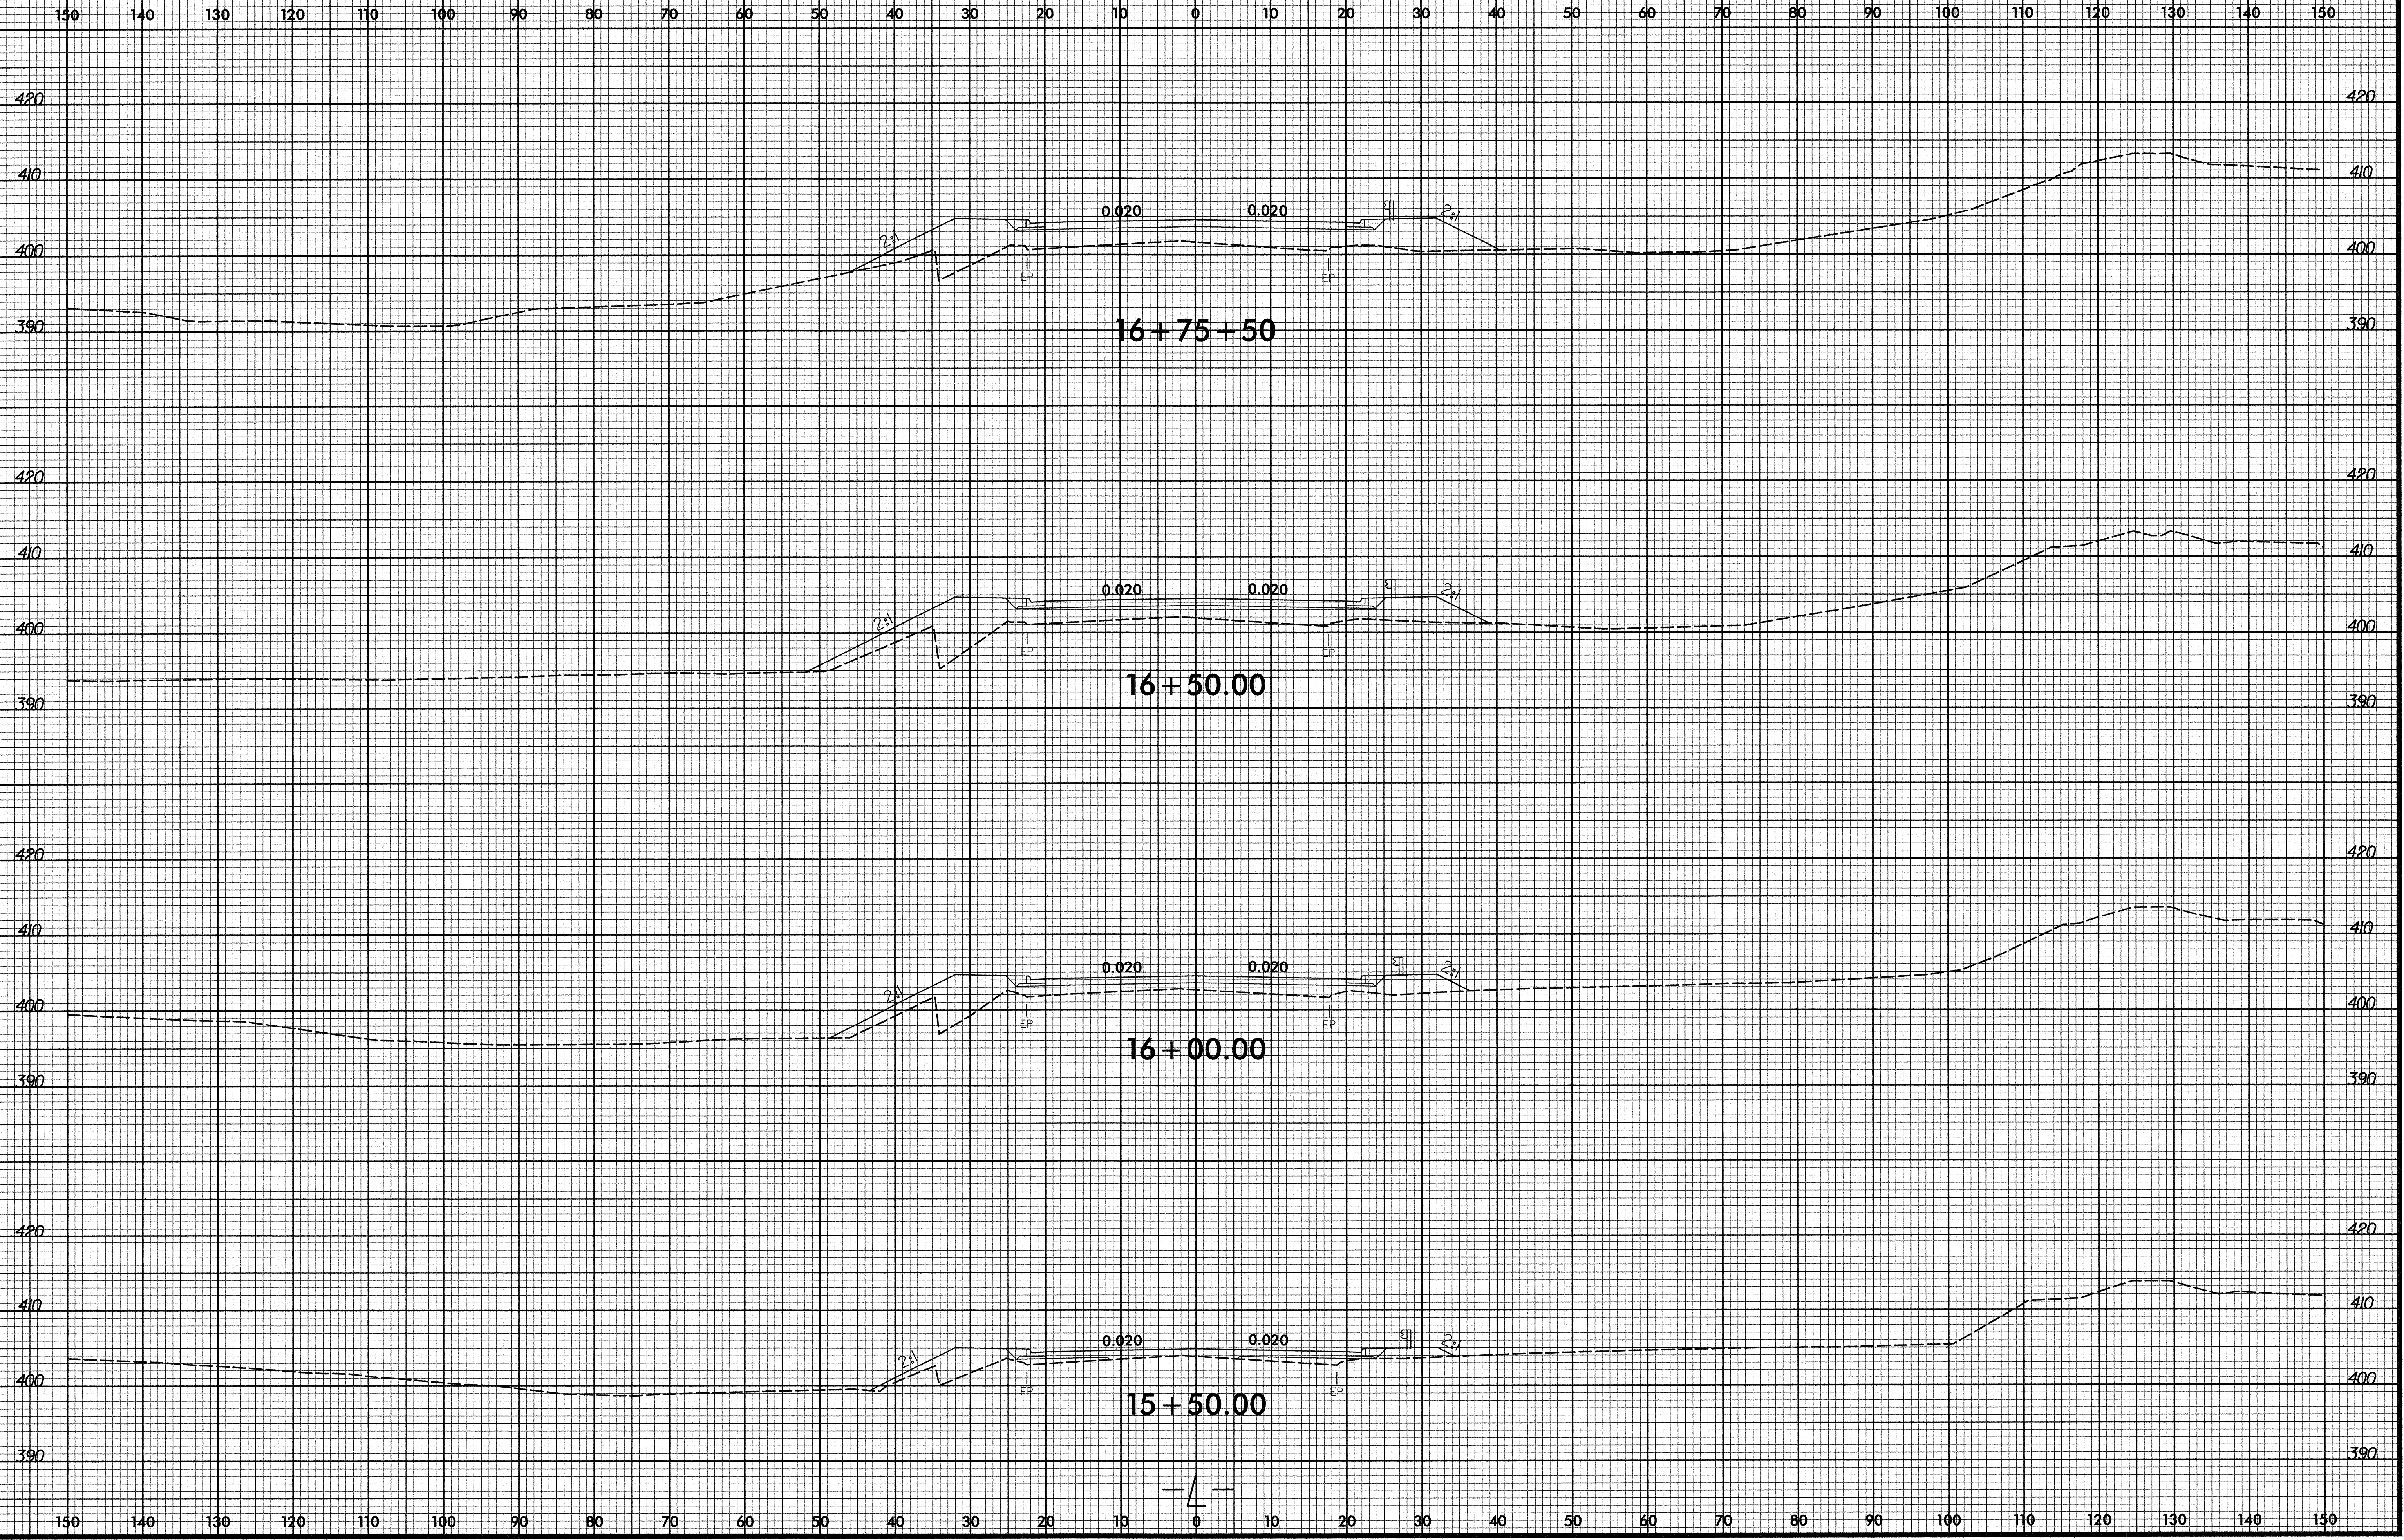


1/9/2012
 R:\Roadway\Xsc\B3638_rdu_xpl1.dgn
 Florence & Hutcheson, Inc.

8/23/99

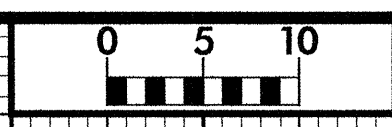

PROJ. REFERENCE NO.
B-3638

SHEET NO.
X-4

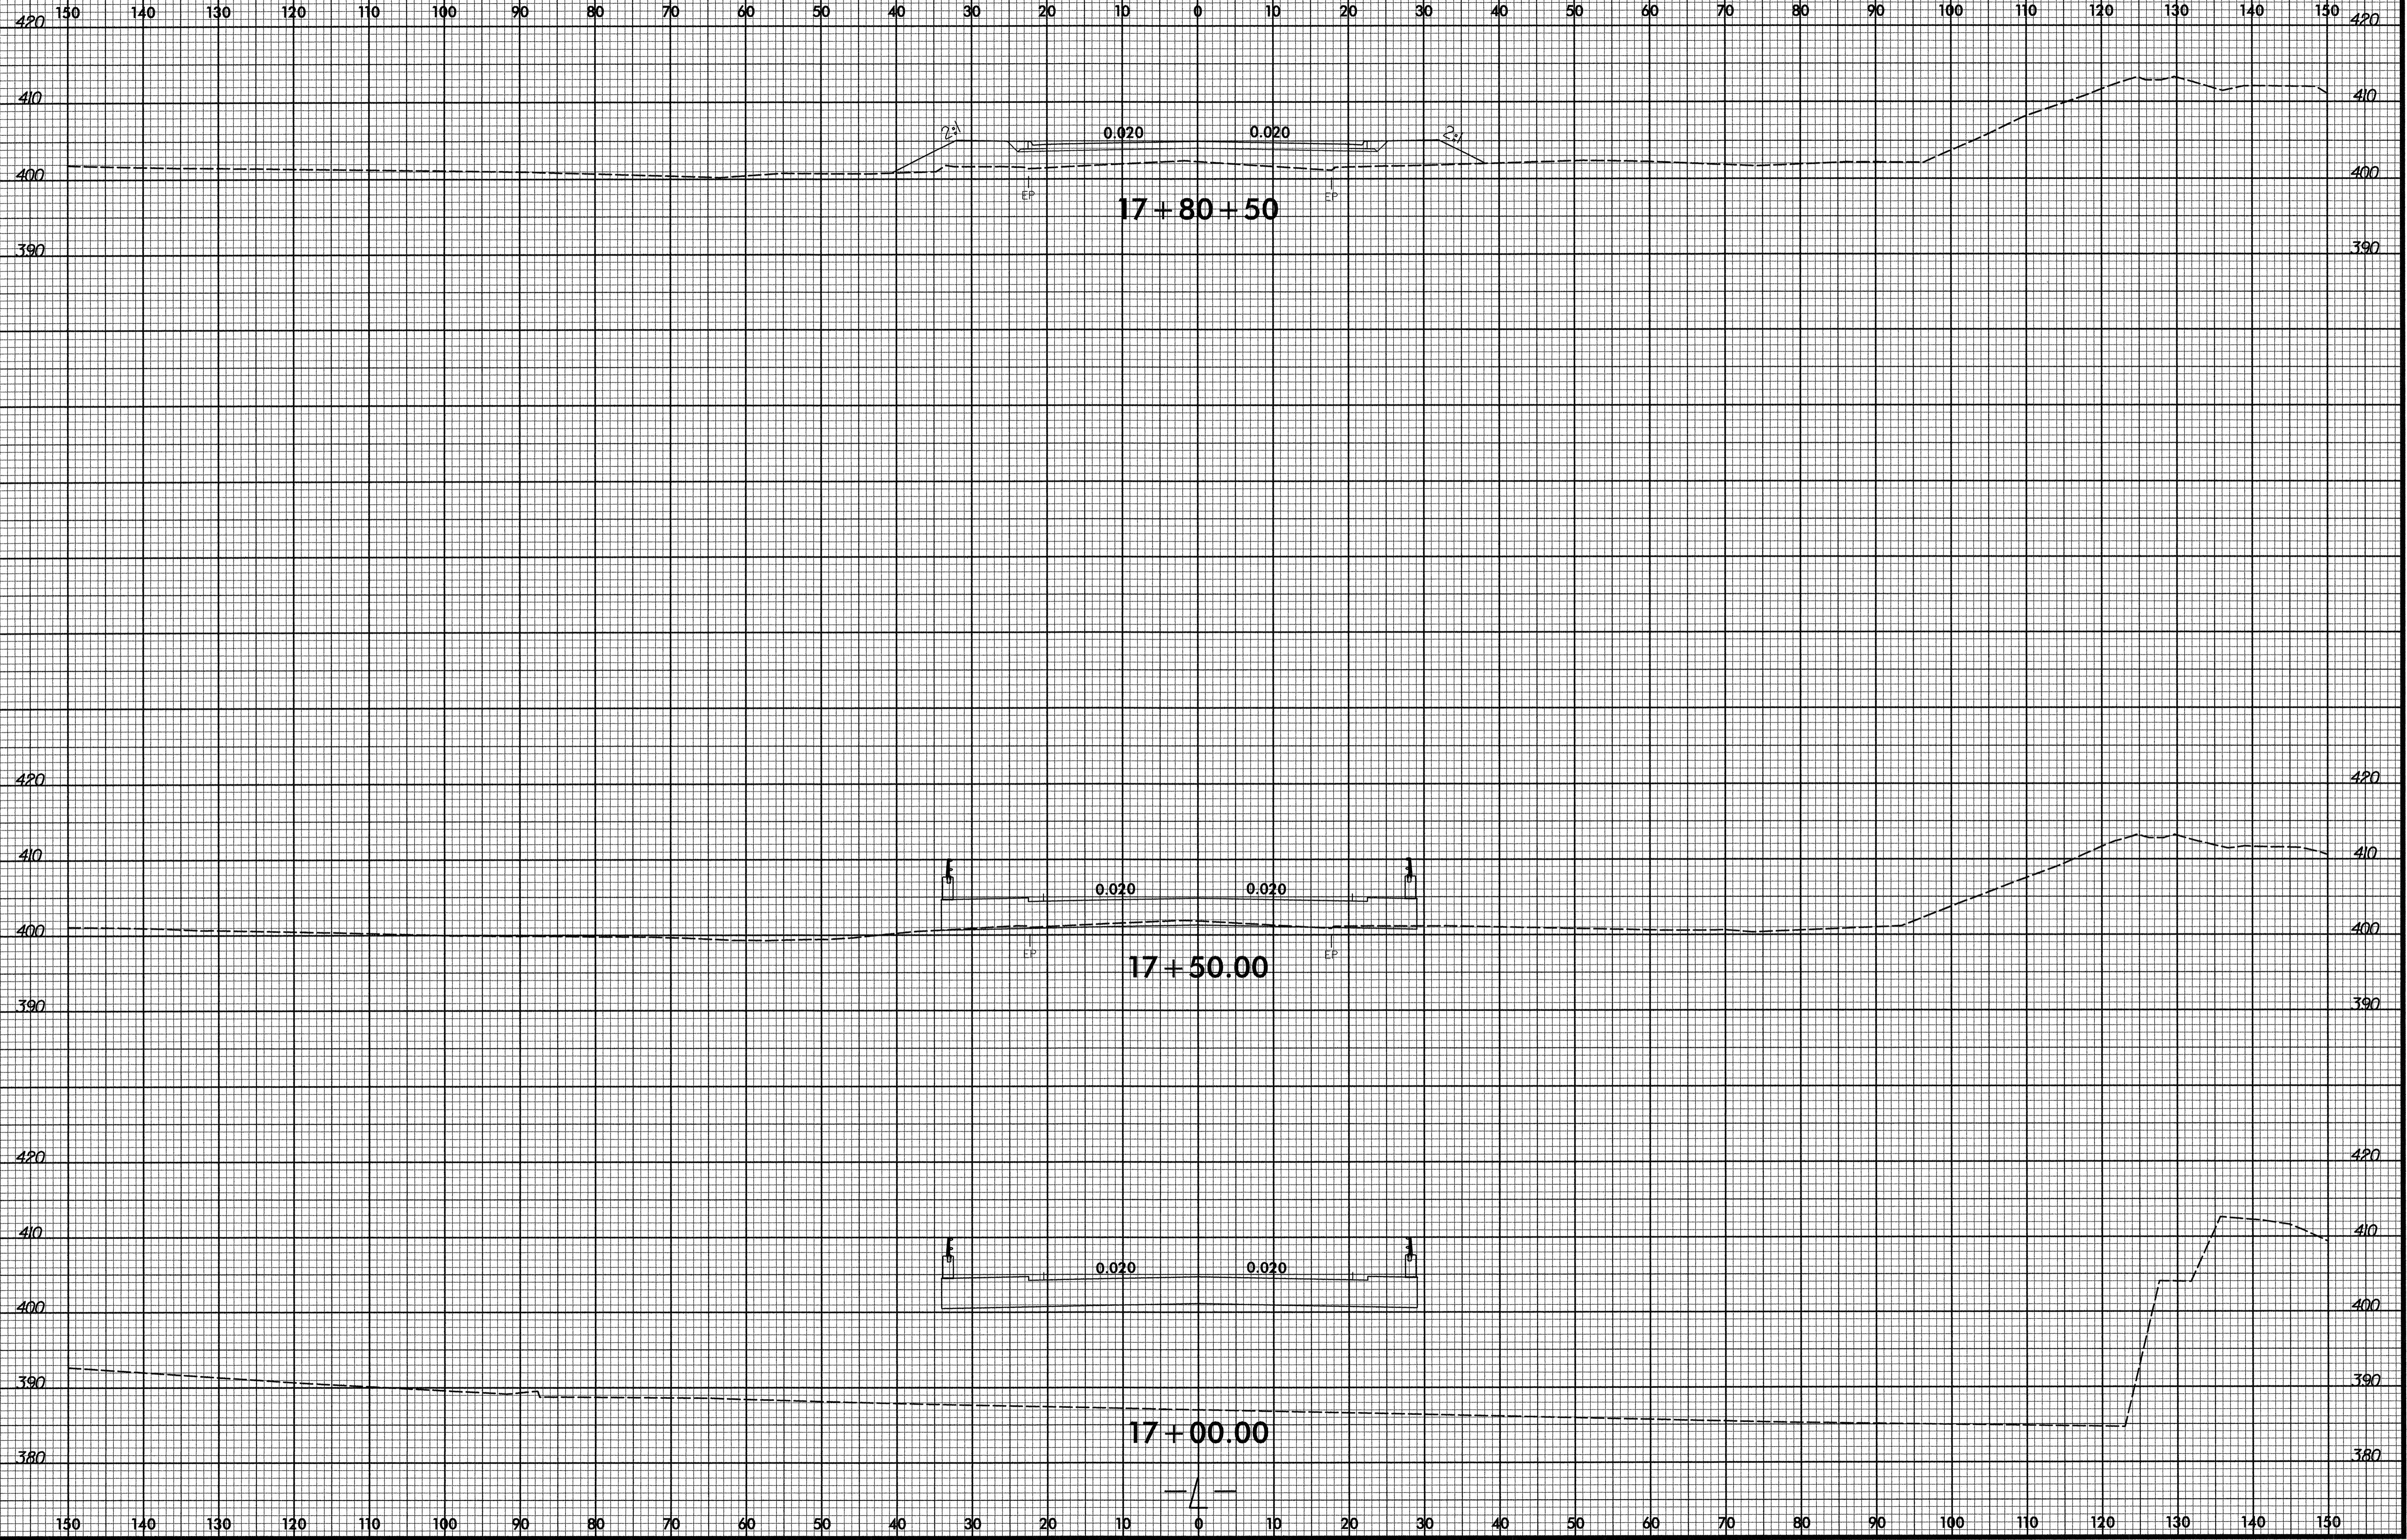


1/9/2012
P:\Projects\Xsc\B3638_rdt_xpl.lxd
Florence & Hutchesson, Inc.

8/23/99



PROJ. REFERENCE NO.	SHEET NO.
B-3638	X-5

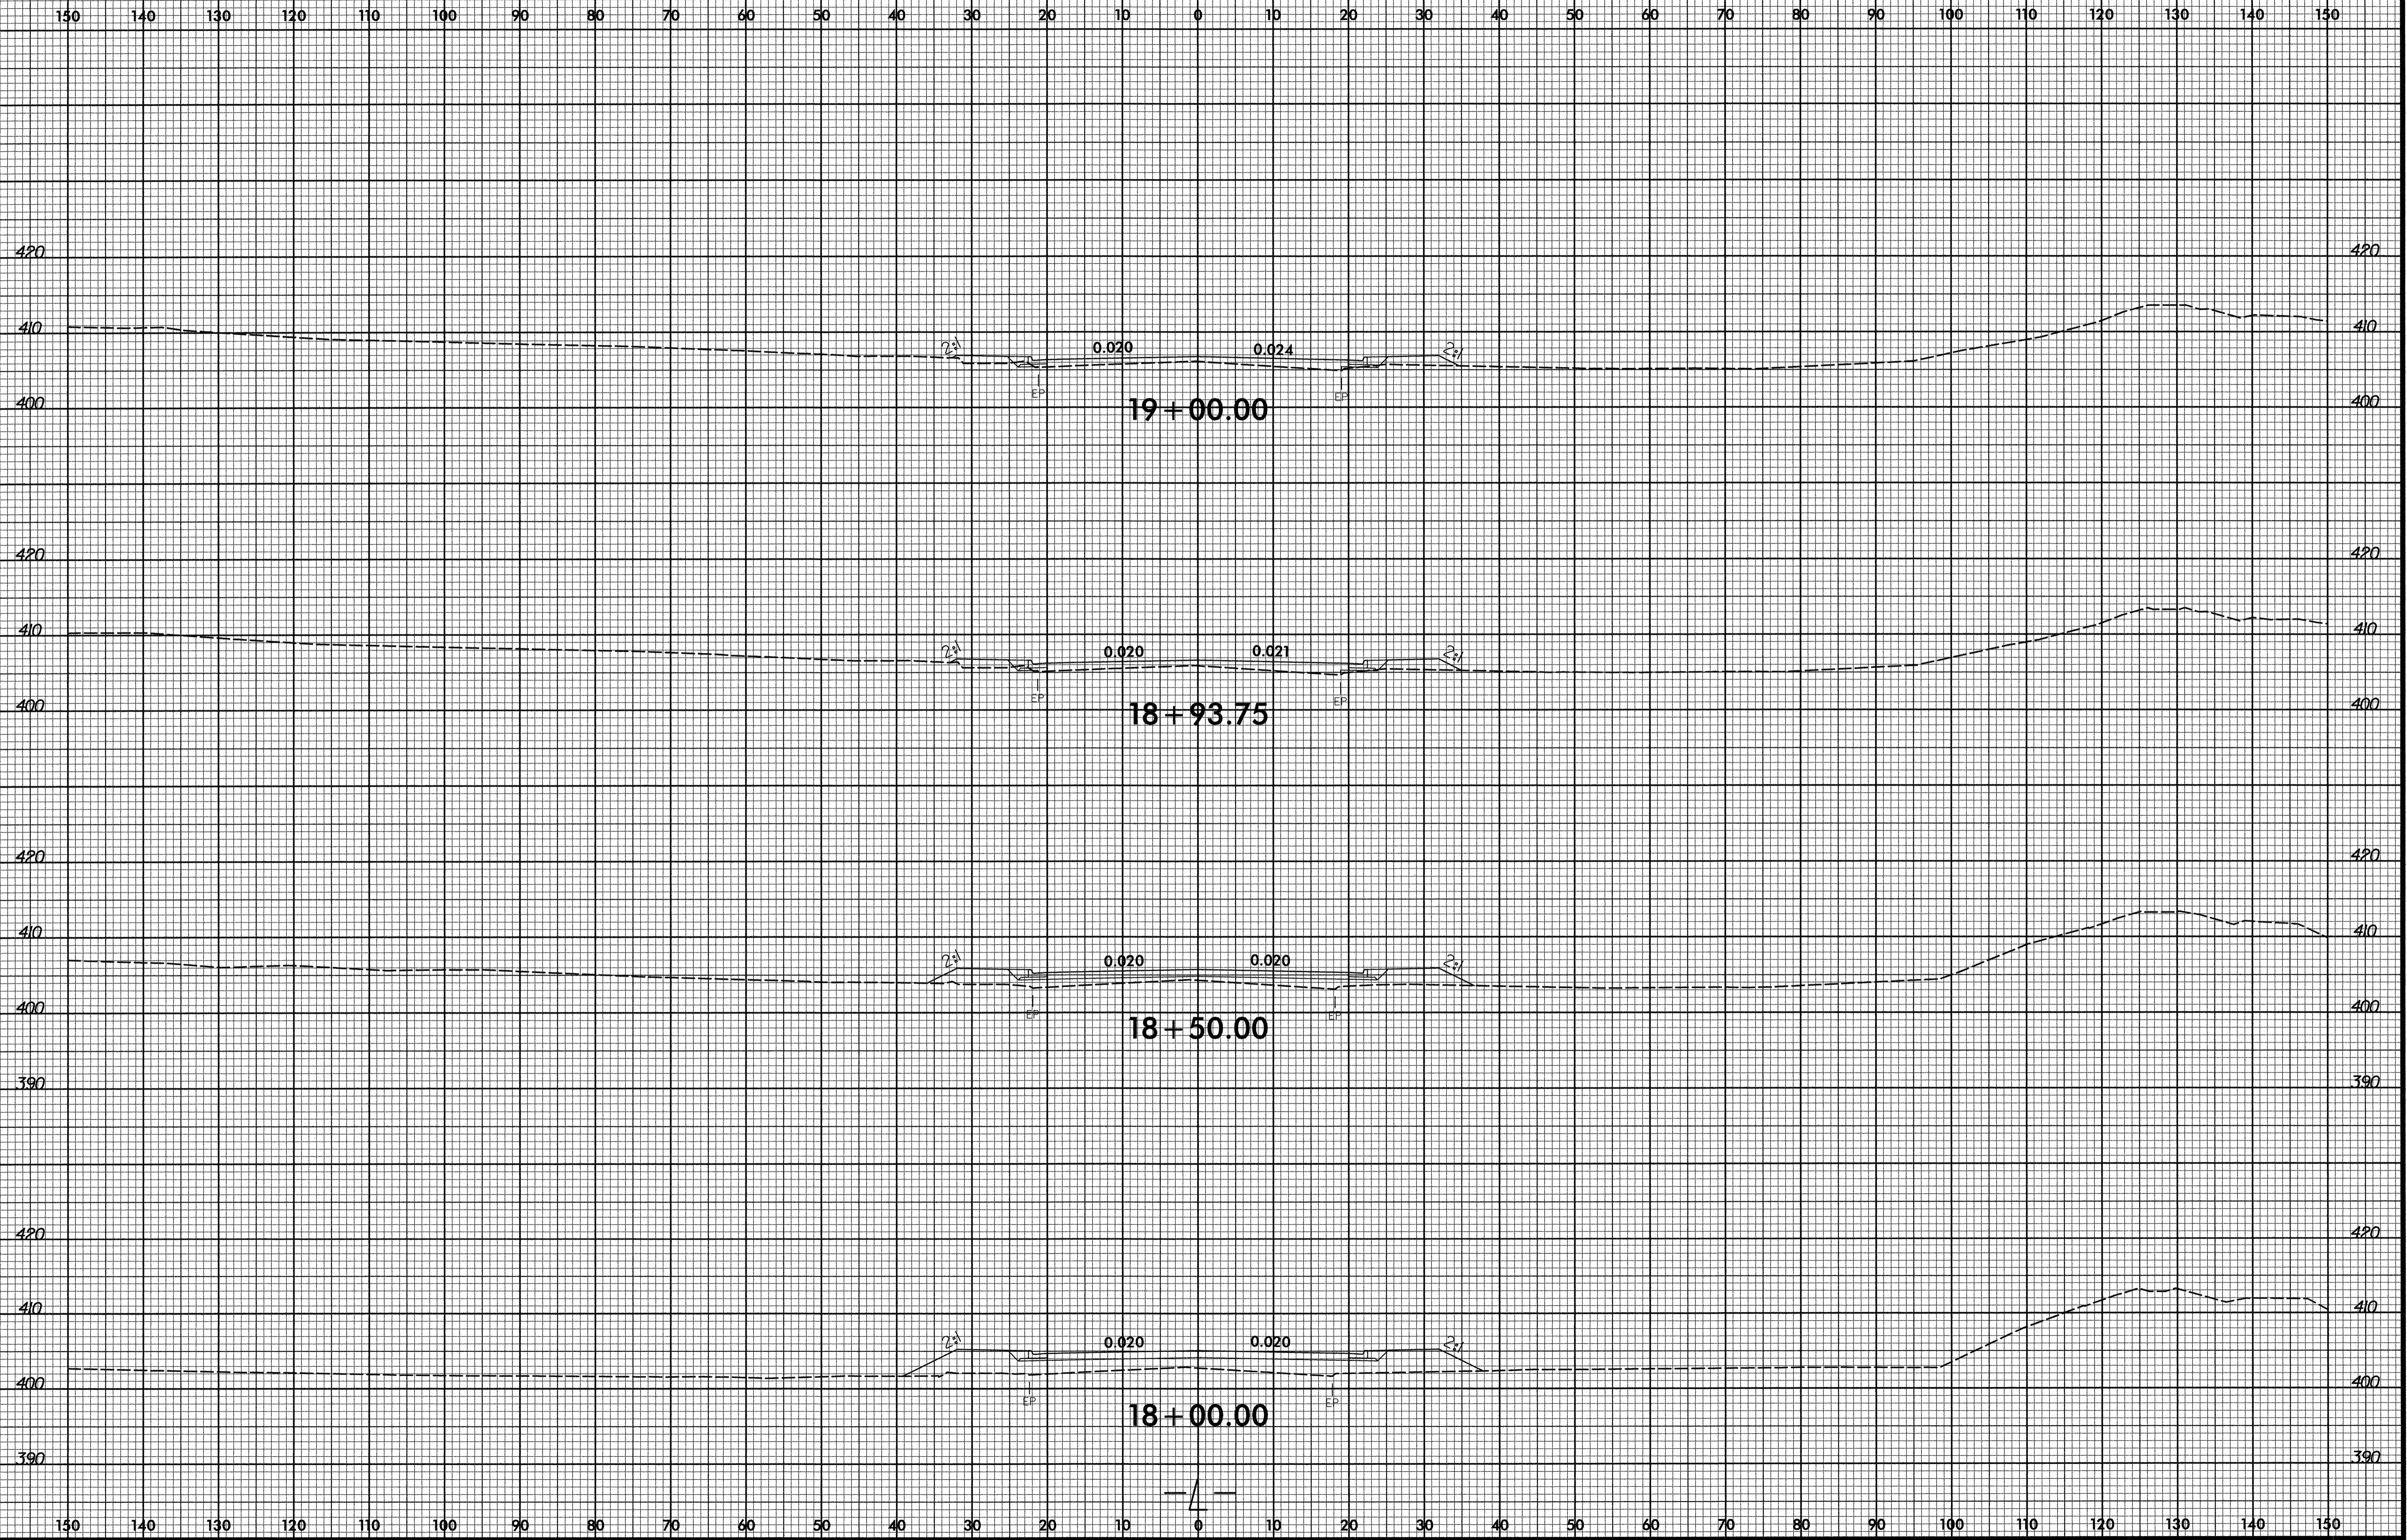

1/9/2012
 P:\Roadway\Xs\163638_rdu_xpl.l.dgn
 Florence & Hutcheson, Inc.

