

09/08/99

TIP PROJECT: B-4555


T.I.P. NO.	SHEET NO.
B-4555	UO-1

STATE OF NORTH CAROLINA
DIVISION OF HIGHWAYS

**UTILITIES BY OTHERS PLANS
JOHNSTON COUNTY**


**LOCATION: BRIDGE NO. 97 OVER
SOUTHERN RAILWAY ON US 70(EAST)**

**TYPE OF WORK: RELOCATE MULTIUSE
POLES AND CATV LINE**

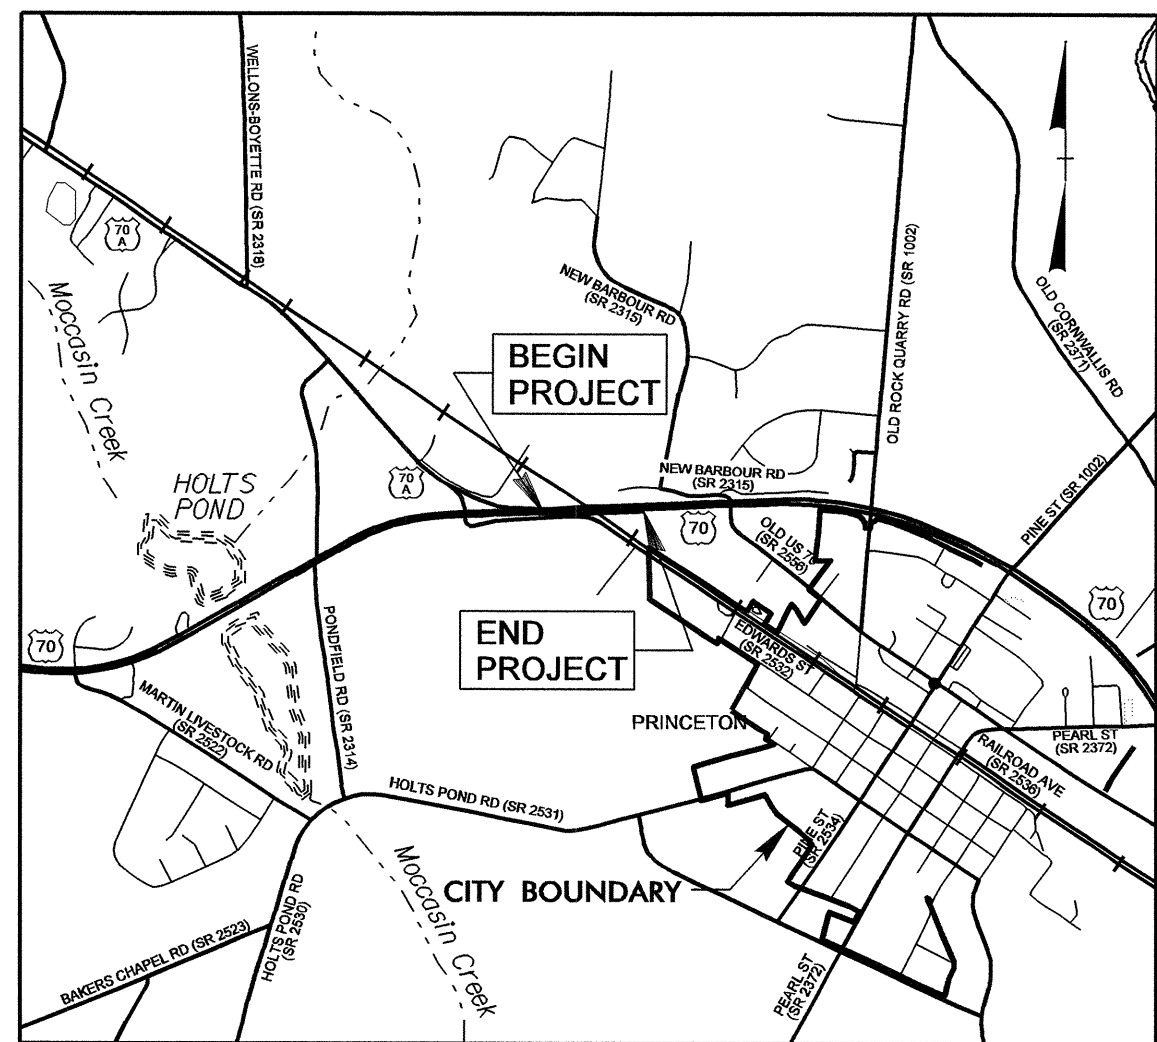


VICINITY MAP

N.T.S. RW PLANS

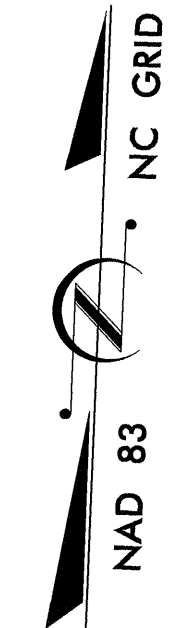


BEGIN TIP PROJECT B-4555
-L- STA. 19+55.00

END TIP PROJECT B-4555
-L- STA. 32+35.00

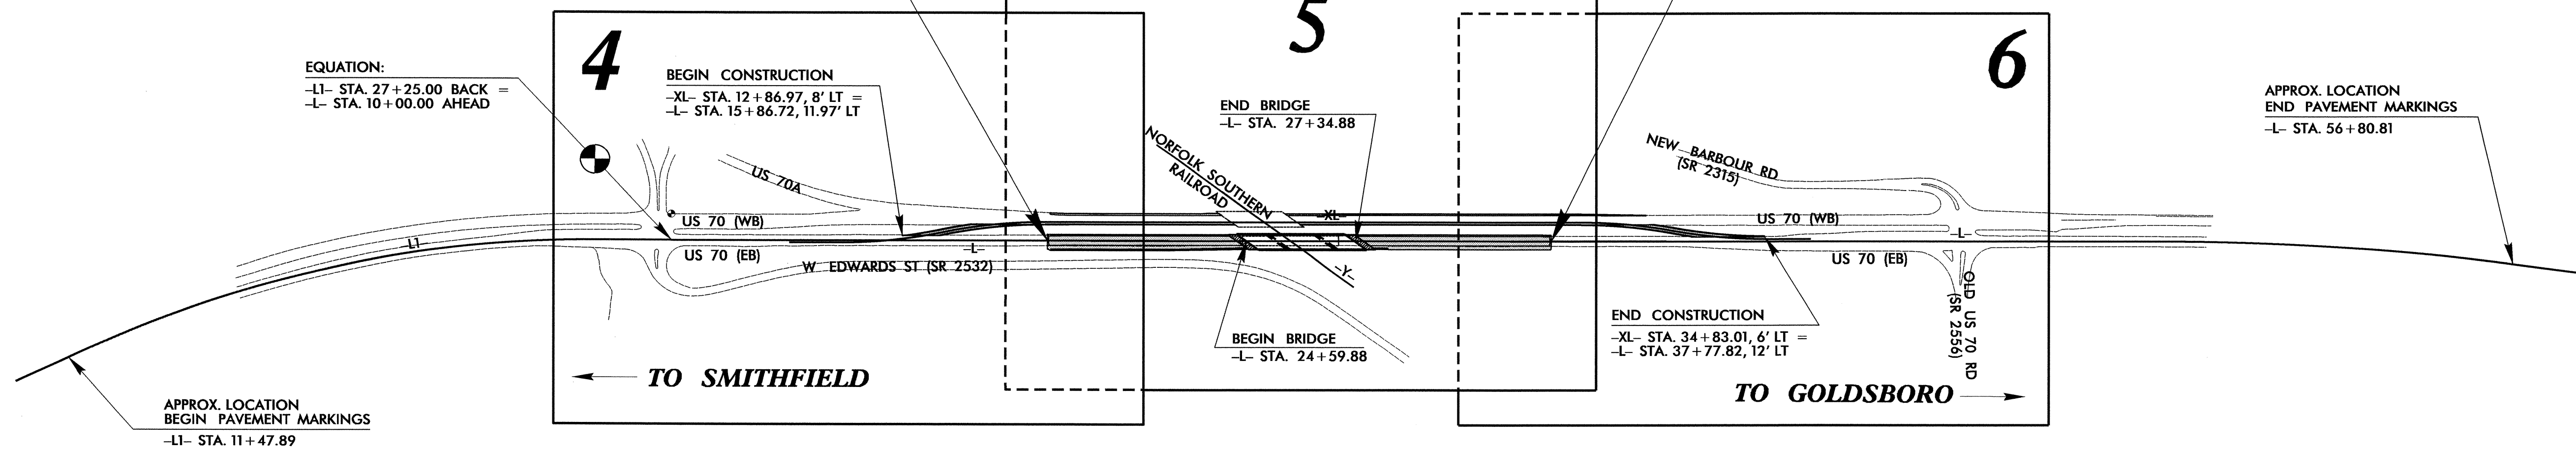

NOTE:
CONSTRUCTION LIMITS EXTEND TO COVER
TEMPORARY PAVEMENT MARKINGS.

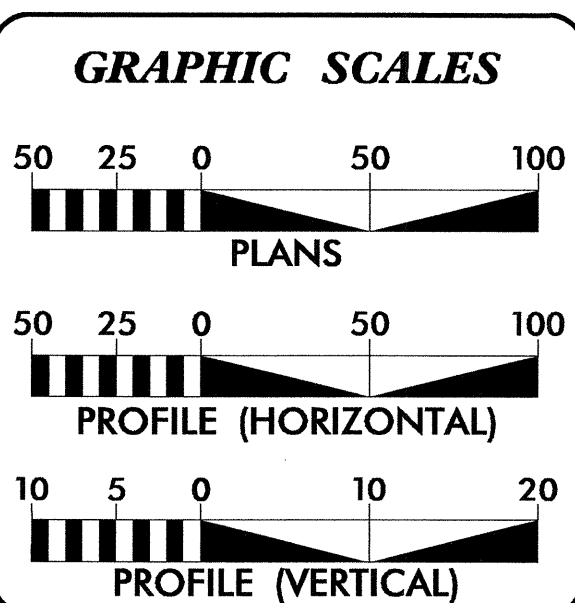

INDEX OF SHEETS	
SHEET NO.	DESCRIPTION
UO-1	TITLE SHEET
UO-2 THRU UO-4	UTILITY BY OTHERS PLAN SHEETS

UTILITY OWNERS ON PROJECT
(1) TIME WARNER CABLE
(2) CENTURYLINK

PREPARED IN THE OFFICE OF:
**DIVISION OF HIGHWAYS
UTILITIES ENGINEERING
SECTION**

1591 MAIL SERVICES CENTER
RALEIGH, NC 27699-1591
PHONE (919) 707-6690
FAX (919) 250-4151


<u>Roger Worthington, P.E.</u>	UTILITIES SECTION ENGINEER
<u>Corey Bousquet, P.E.</u>	UTILITIES SQUAD LEADER PROJECT ENGINEER
<u>Kelvin Martin</u>	UTILITIES PROJECT DESIGNER

13-MAR-2012 12:34 P:\Utilities\Bdy_UH\Proj\B4555_Ut_tsh.dgn

UTILITIES BY OTHERS

NOTE:
ALL PROPOSED UTILITY WORK SHOWN ON THIS SHEET WILL BE DONE BY OTHERS

5/14/99
 27-FEB-2012 13:22
 \\utilities\psh\dwg\B4555_Uo-2.dwg
 PSH

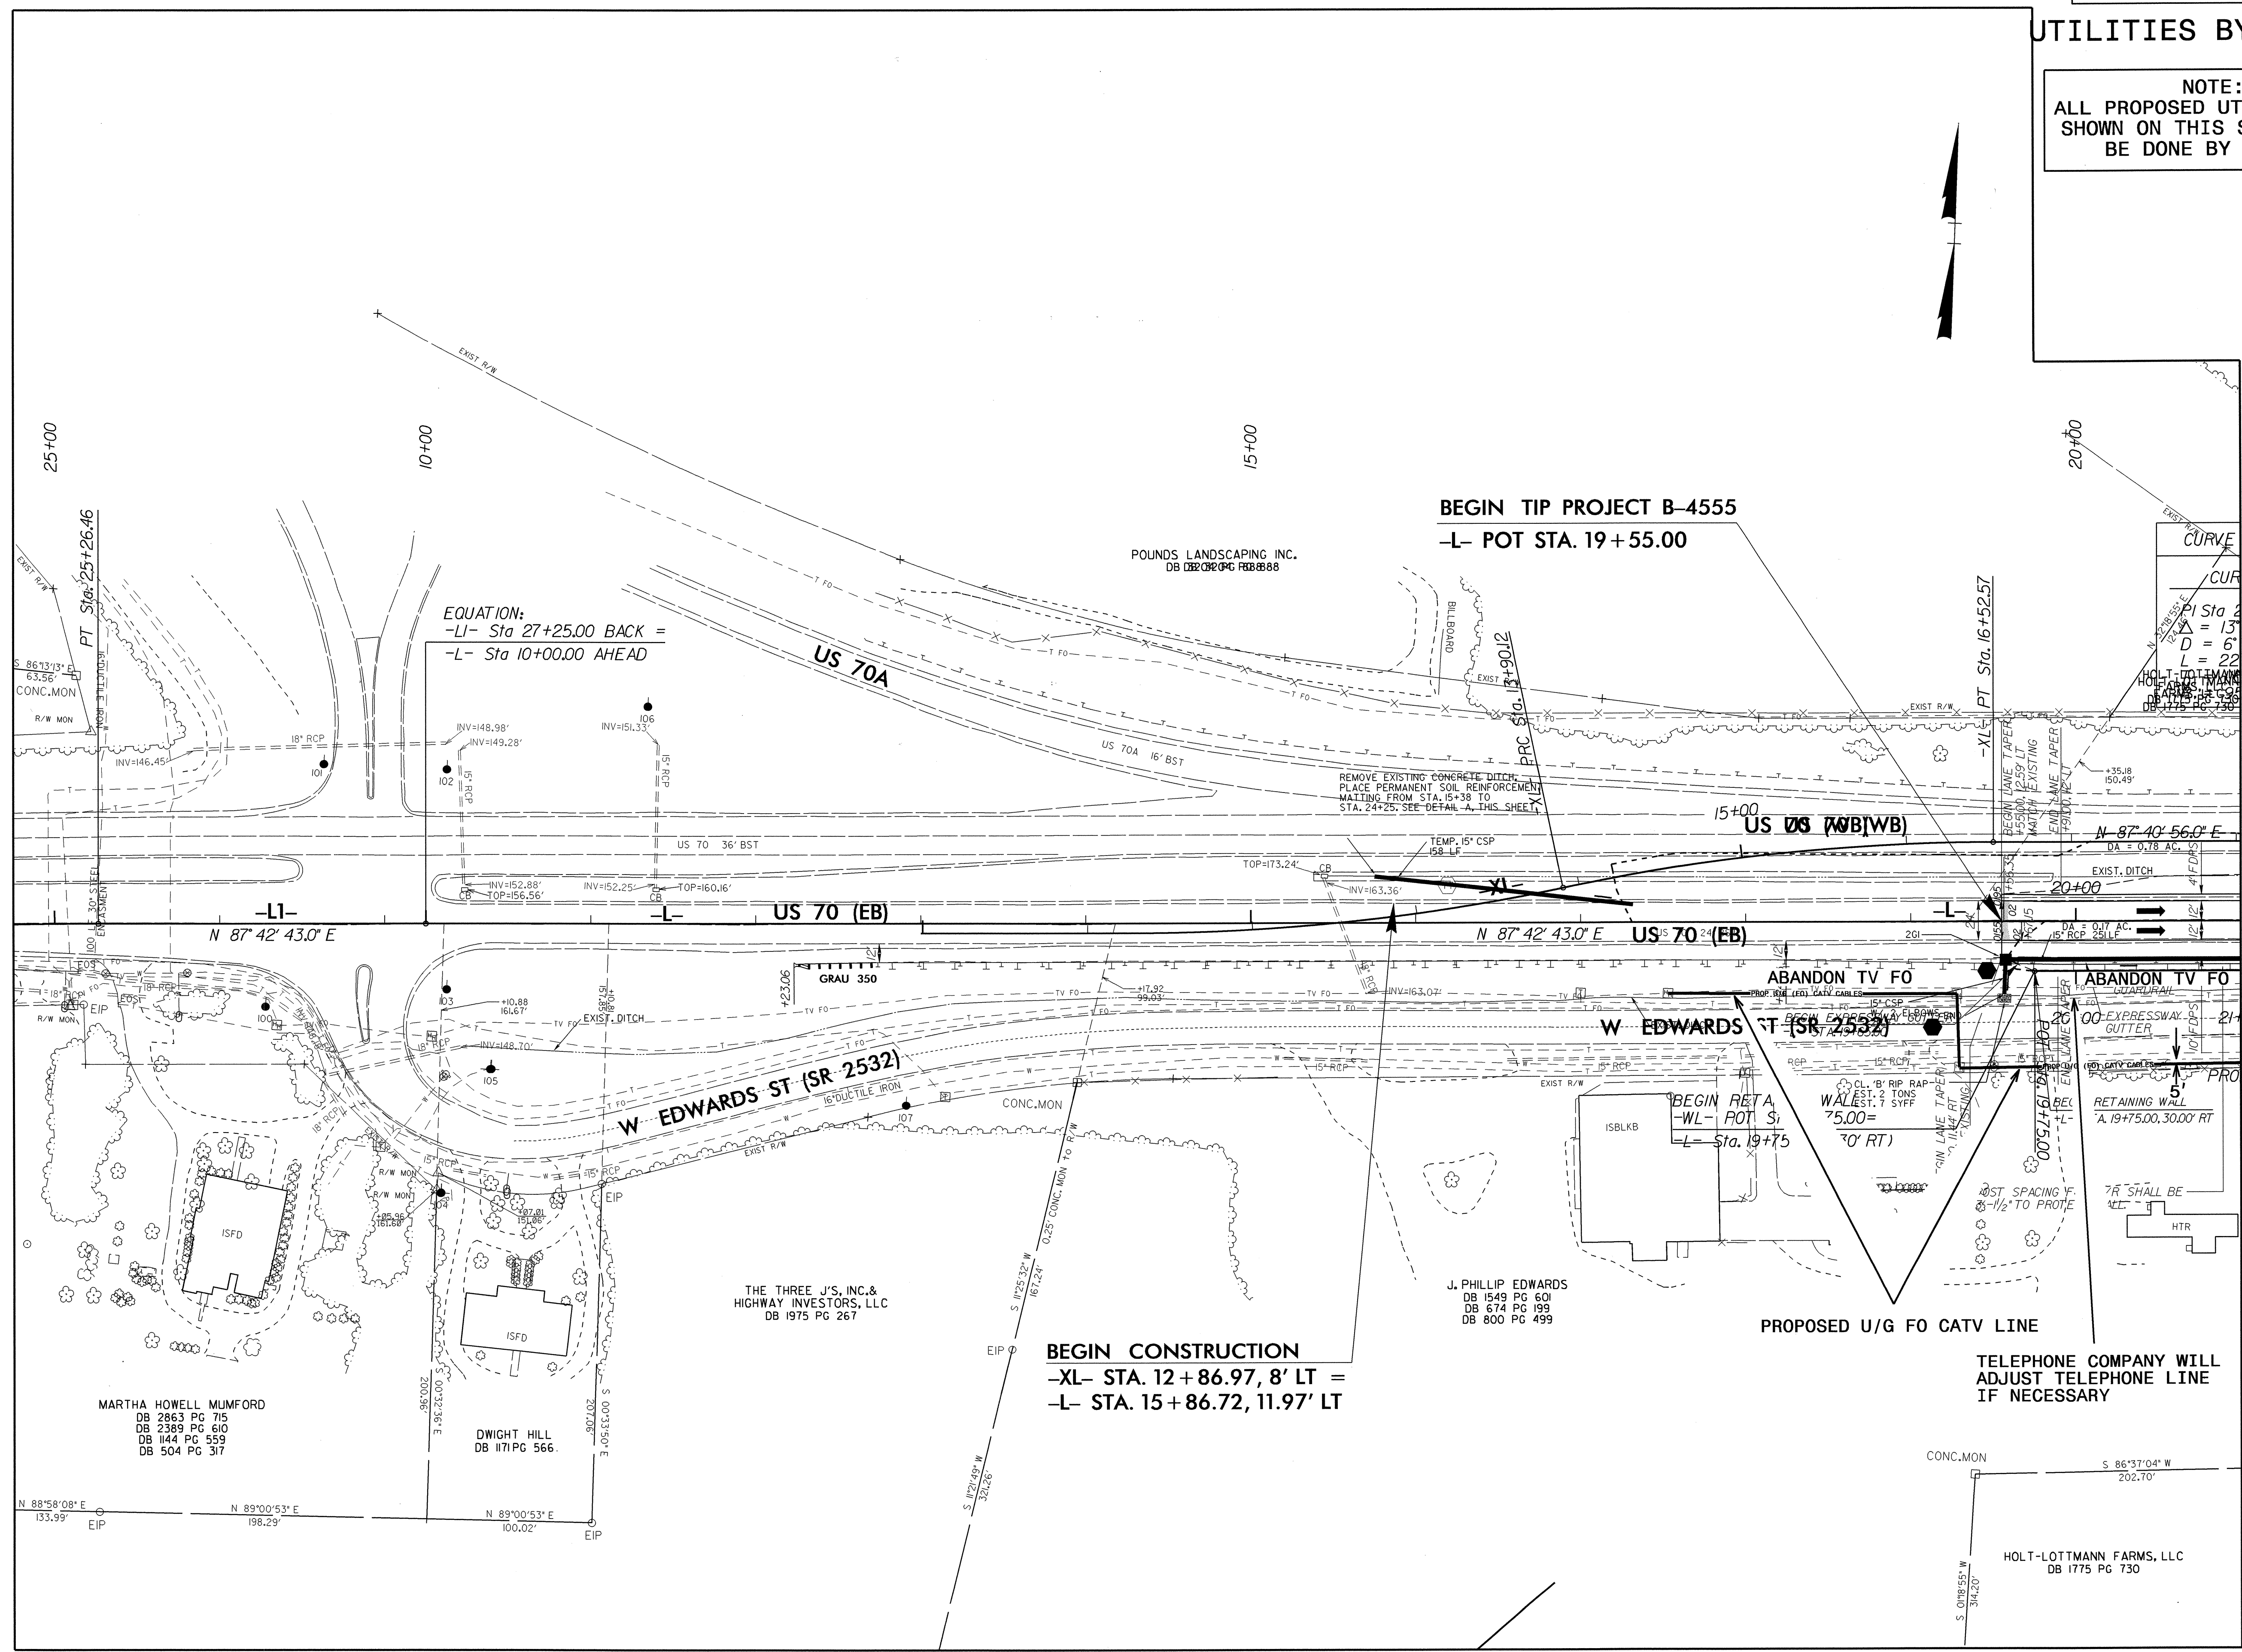

EQUATION:
-L- Sta 27+25.00 BACK =
-L- Sta 10+00.00 AHEAD

BEGIN TIP PROJECT B-4555
-L- POT STA. 19+55.00

BEGIN CONSTRUCTION
-XL- STA. 12+86.97, 8' LT =
-L- STA. 15+86.72, 11.97' LT

PROPOSED U/G FO CATV LINE

TELEPHONE COMPANY WILL ADJUST TELEPHONE LINE IF NECESSARY

CURVE
CUR
P Sta 2
Δ = 13°
D = 6'
L = 22'
HOLT-LOTTMANN FARMS, LLC
DB 1775 PG 730

MARTHA HOWELL MUMFORD
DB 2863 PG 715
DB 2389 PG 610
DB 1144 PG 559
DB 504 PG 317

DWIGHT HILL
DB 1171 PG 566



THE THREE J'S, INC. &
HIGHWAY INVESTORS, LLC
DB 1975 PG 267

J. PHILLIP EDWARDS
DB 1549 PG 601
DB 674 PG 199
DB 800 PG 499

HOLT-LOTTMANN FARMS, LLC
DB 1775 PG 730

UTILITIES BY OTHERS

NOTE:
ALL PROPOSED UTILITY WORK
SHOWN ON THIS SHEET WILL
BE DONE BY OTHERS

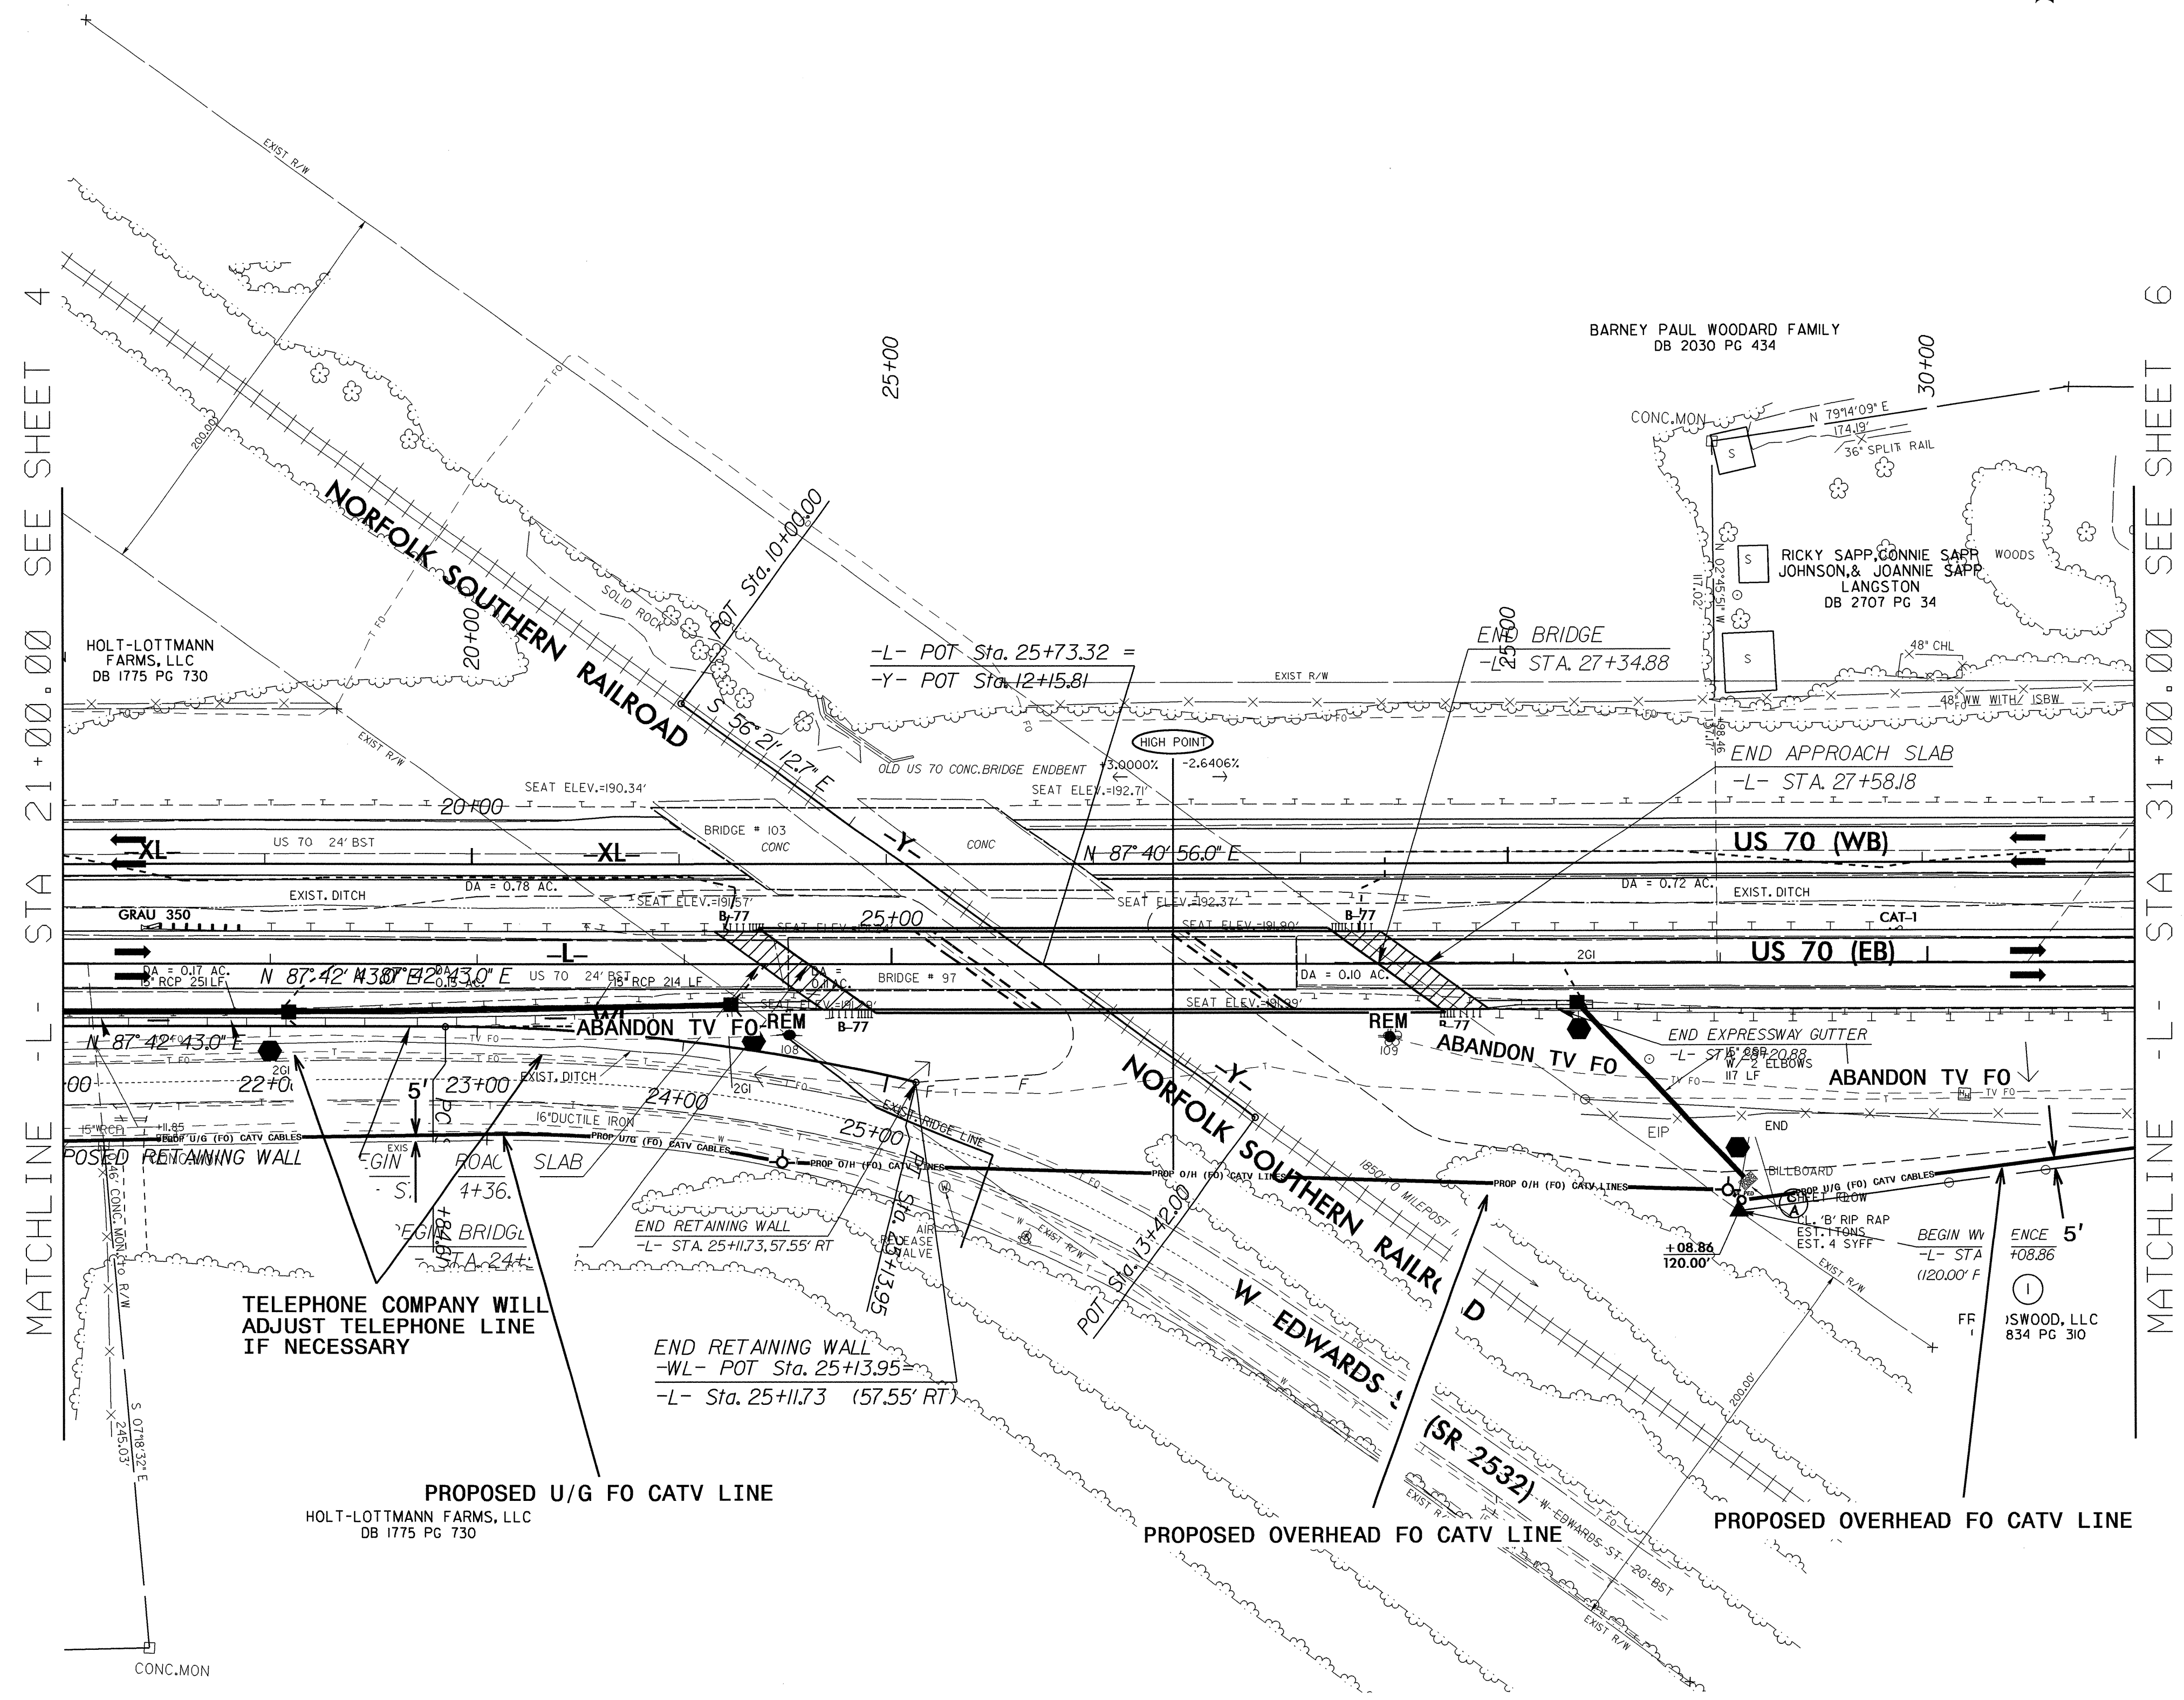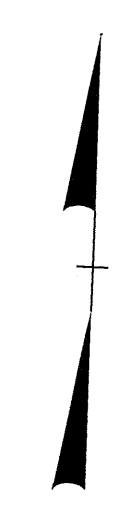

MATCHLINE -L- STA 21+00.00 SEE SHEET 4

MATCHLINE -L- STA 31+00.00 SEE SHEET 6

TELEPHONE COMPANY WILL
ADJUST TELEPHONE LINE
IF NECESSARY

PROPOSED U/G FO CATV LINE
HOLT-LOTTMANN FARMS, LLC
DB 1775 PG 730


PROPOSED OVERHEAD FO CATV LINE

PROPOSED OVERHEAD FO CATV LINE


5/14/99
13-MAR-2012 12:00
U:\Projects\B4555_UO-3\Drawings\UO-3.dwg
R:\Users\jsherman\My Documents\Projects\B4555_UO-3\Drawings\UO-3.dwg

UTILITIES BY OTHERS

NOTE:
ALL PROPOSED UTILITY WORK
SHOWN ON THIS SHEET WILL
BE DONE BY OTHERS

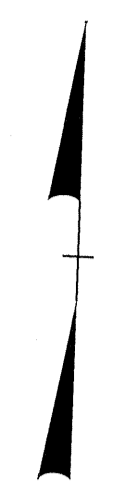

MATCHLINE -L- STA 31+00.00 SEE SHEET 5

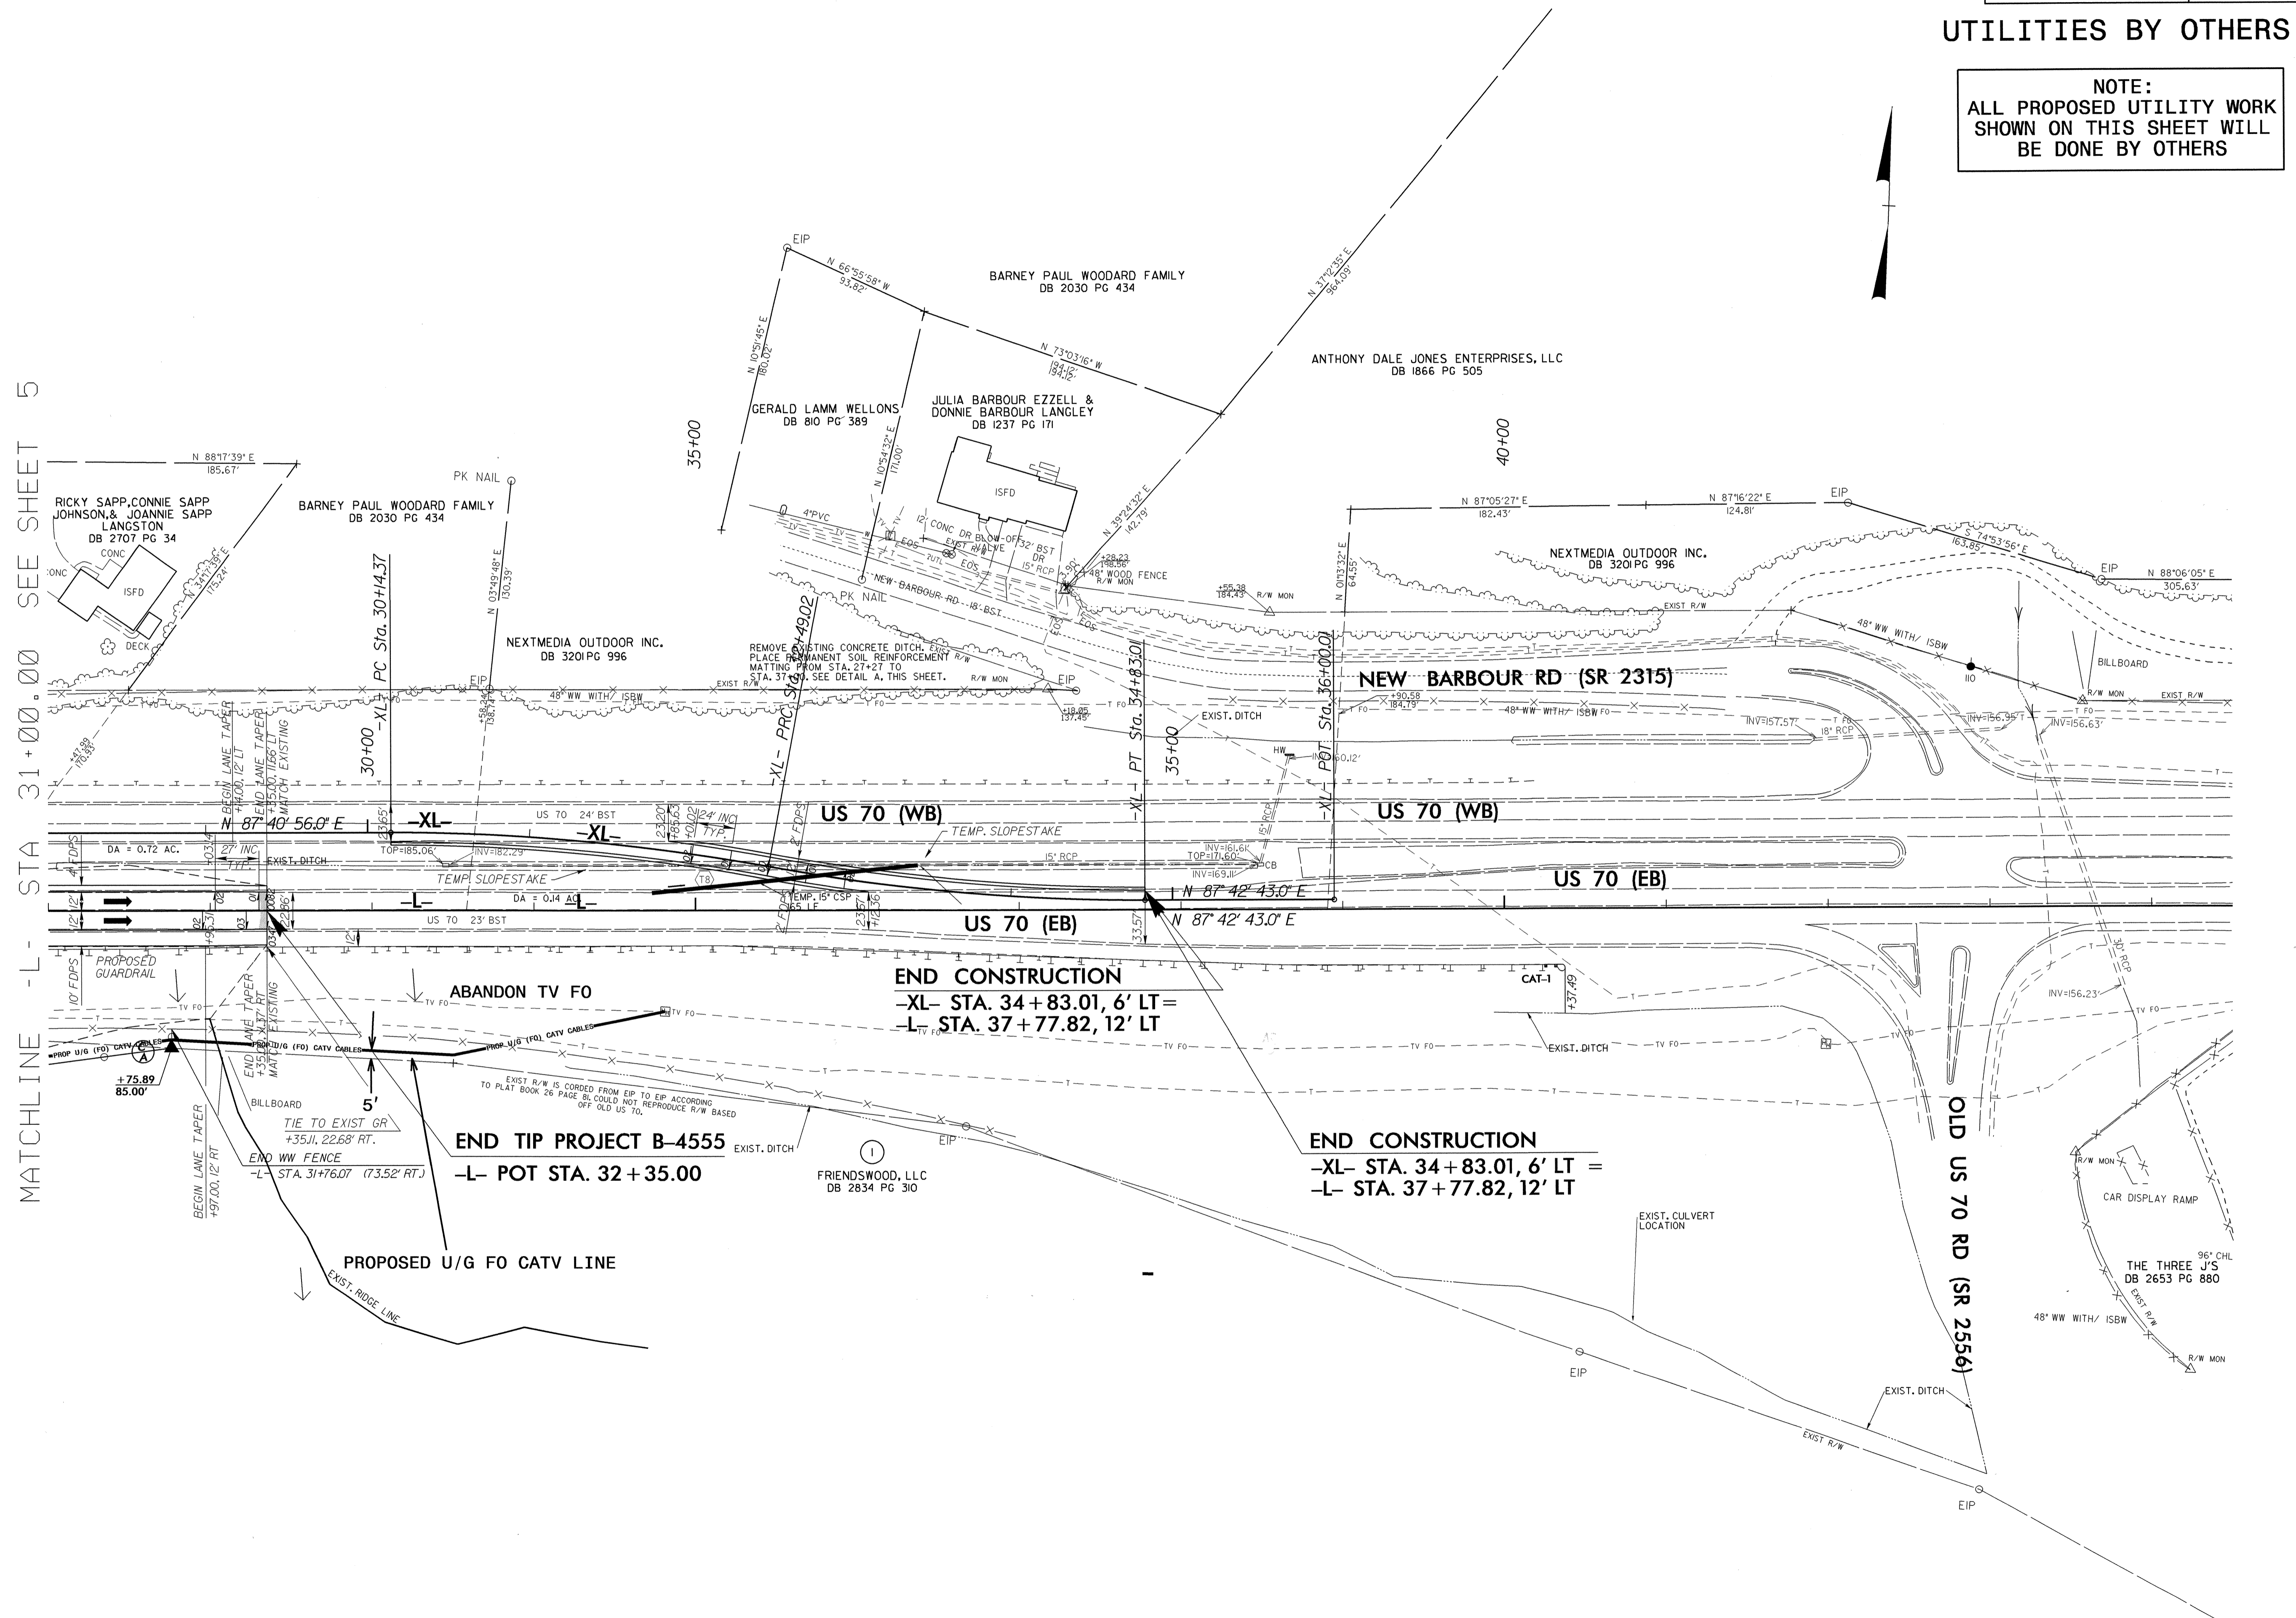

END CONSTRUCTION
-XL- STA. 34 + 83.01, 6' LT =
-L- STA. 37 + 77.82, 12' LT

END TIP PROJECT B-4555
-L- POT STA. 32 + 35.00

END CONSTRUCTION
-XL- STA. 34 + 83.01, 6' LT =
-L- STA. 37 + 77.82, 12' LT

5/14/99
R:\U\11\27-FEB-2012 13:25\111339\111339\111339\B-4555-Ut.-rdy6U03psh.dgn