


STATE OF NORTH CAROLINA  
DEPARTMENT OF TRANSPORTATION

TIP NO.	SHEET NO.
B-4471	PMP-1
APPROVED: <i>[Signature]</i>	
DATE: 4/9/12	
SEAL	
	

**PAVEMENT MARKING PLAN**  
**COLUMBUS COUNTY**

LOCATION: BRIDGE NO. 44 OVER JUNIPER SWAMP ON NC 904

**CONTRACT: C202844**      **T.I.P.: B-4471**

**ROADWAY STANDARD DRAWING**

THE FOLLOWING ROADWAY STANDARDS AS APPEAR IN "ROADWAY STANDARD DRAWINGS" - PROJECT SERVICES UNIT - N.C. DEPARTMENT OF TRANSPORTATION - RALEIGH, N.C., DATED JANUARY 2012 ARE APPLICABLE TO THIS PROJECT AND BY REFERENCE HEREBY ARE CONSIDERED A PART OF THESE PLANS:

STD. NO.	TITLE
1205.01	PAVEMENT MARKINGS - LINE TYPES AND OFFSETS
1205.02	PAVEMENT MARKINGS - 2 LANE AND MULTILANE ROADWAYS
1205.04	PAVEMENT MARKINGS - INTERSECTIONS
1205.12	PAVEMENT MARKINGS - BRIDGES
1250.01	PAVEMENT MARKER SPACING
1251.01	RAISED PAVEMENT MARKERS - TEMPORARY AND PERMANENT
1261.01	GUARDRAIL AND BARRIER DELINEATOR SPACING
1261.02	GUARDRAIL AND BARRIER DELINEATOR TYPES
1262.01	GUARDRAIL END DELINEATION

**GENERAL NOTES**

THE FOLLOWING GENERAL NOTES APPLY AT ALL TIMES FOR THE DURATION OF THE CONSTRUCTION PROJECT, EXCEPT WHEN OTHERWISE NOTED IN THE PLAN, OR DIRECTED BY THE ENGINEER.

- A) INSTALL PAVEMENT MARKINGS AND PAVEMENT MARKERS ON THE FINAL SURFACE AS FOLLOWS:

ROAD NAME	MARKING	MARKER
-L- AND -Y- LINES	THERMOPLASTIC	PERMANENT RAISED
BRIDGE	THERMOPLASTIC	PERMANENT RAISED


- B) TIE PROPOSED PAVEMENT MARKING LINES TO EXISTING PAVEMENT MARKING LINES.  
 C) REMOVE/REPLACE ANY CONFLICTING/DAMAGED PAVEMENT MARKINGS AND MARKERS.  
 D) PASSING ZONES WILL BE DETERMINED IN THE FIELD AND MUST BE APPROVED BY THE ENGINEER.  
 E) STOPBAR LOCATION AT NON-SIGNALIZED INTERSECTIONS MAY BE ADJUSTED AS DIRECTED BY THE ENGINEER.  
 F) REMOVE ALL RESIDUE AND SURFACE LAITANCE BY ACCEPTABLE METHODS ON THE BRIDGE DECK(S) PRIOR TO PLACING THERMOPLASTIC PAVEMENT MARKING.


**INDEX**

SHEET NO.	DESCRIPTION
PMP-1	PAVEMENT MARKING PLAN TITLE AND SCHEDULE SHEET
PMP-2	PAVEMENT MARKING DETAIL

PLAN PREPARED BY: N.C.D.O.T. SIGNING AND DELINEATION UNIT

A. I. ALQUDWAH, P.E. SIGNING & DELINEATION REGIONAL ENGINEER  
D. M. EATON SIGNING & DELINEATION PROJECT DESIGN ENGINEER


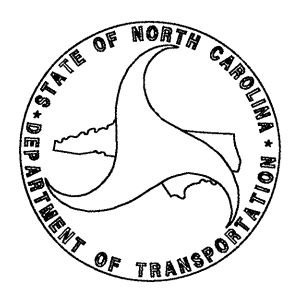


TIP NO. B-4471	SHEET NO. PMP-2
APPROVED: <i>[Signature]</i>	
DATE: 4/19/12	
SEAL	
	

10

15

20

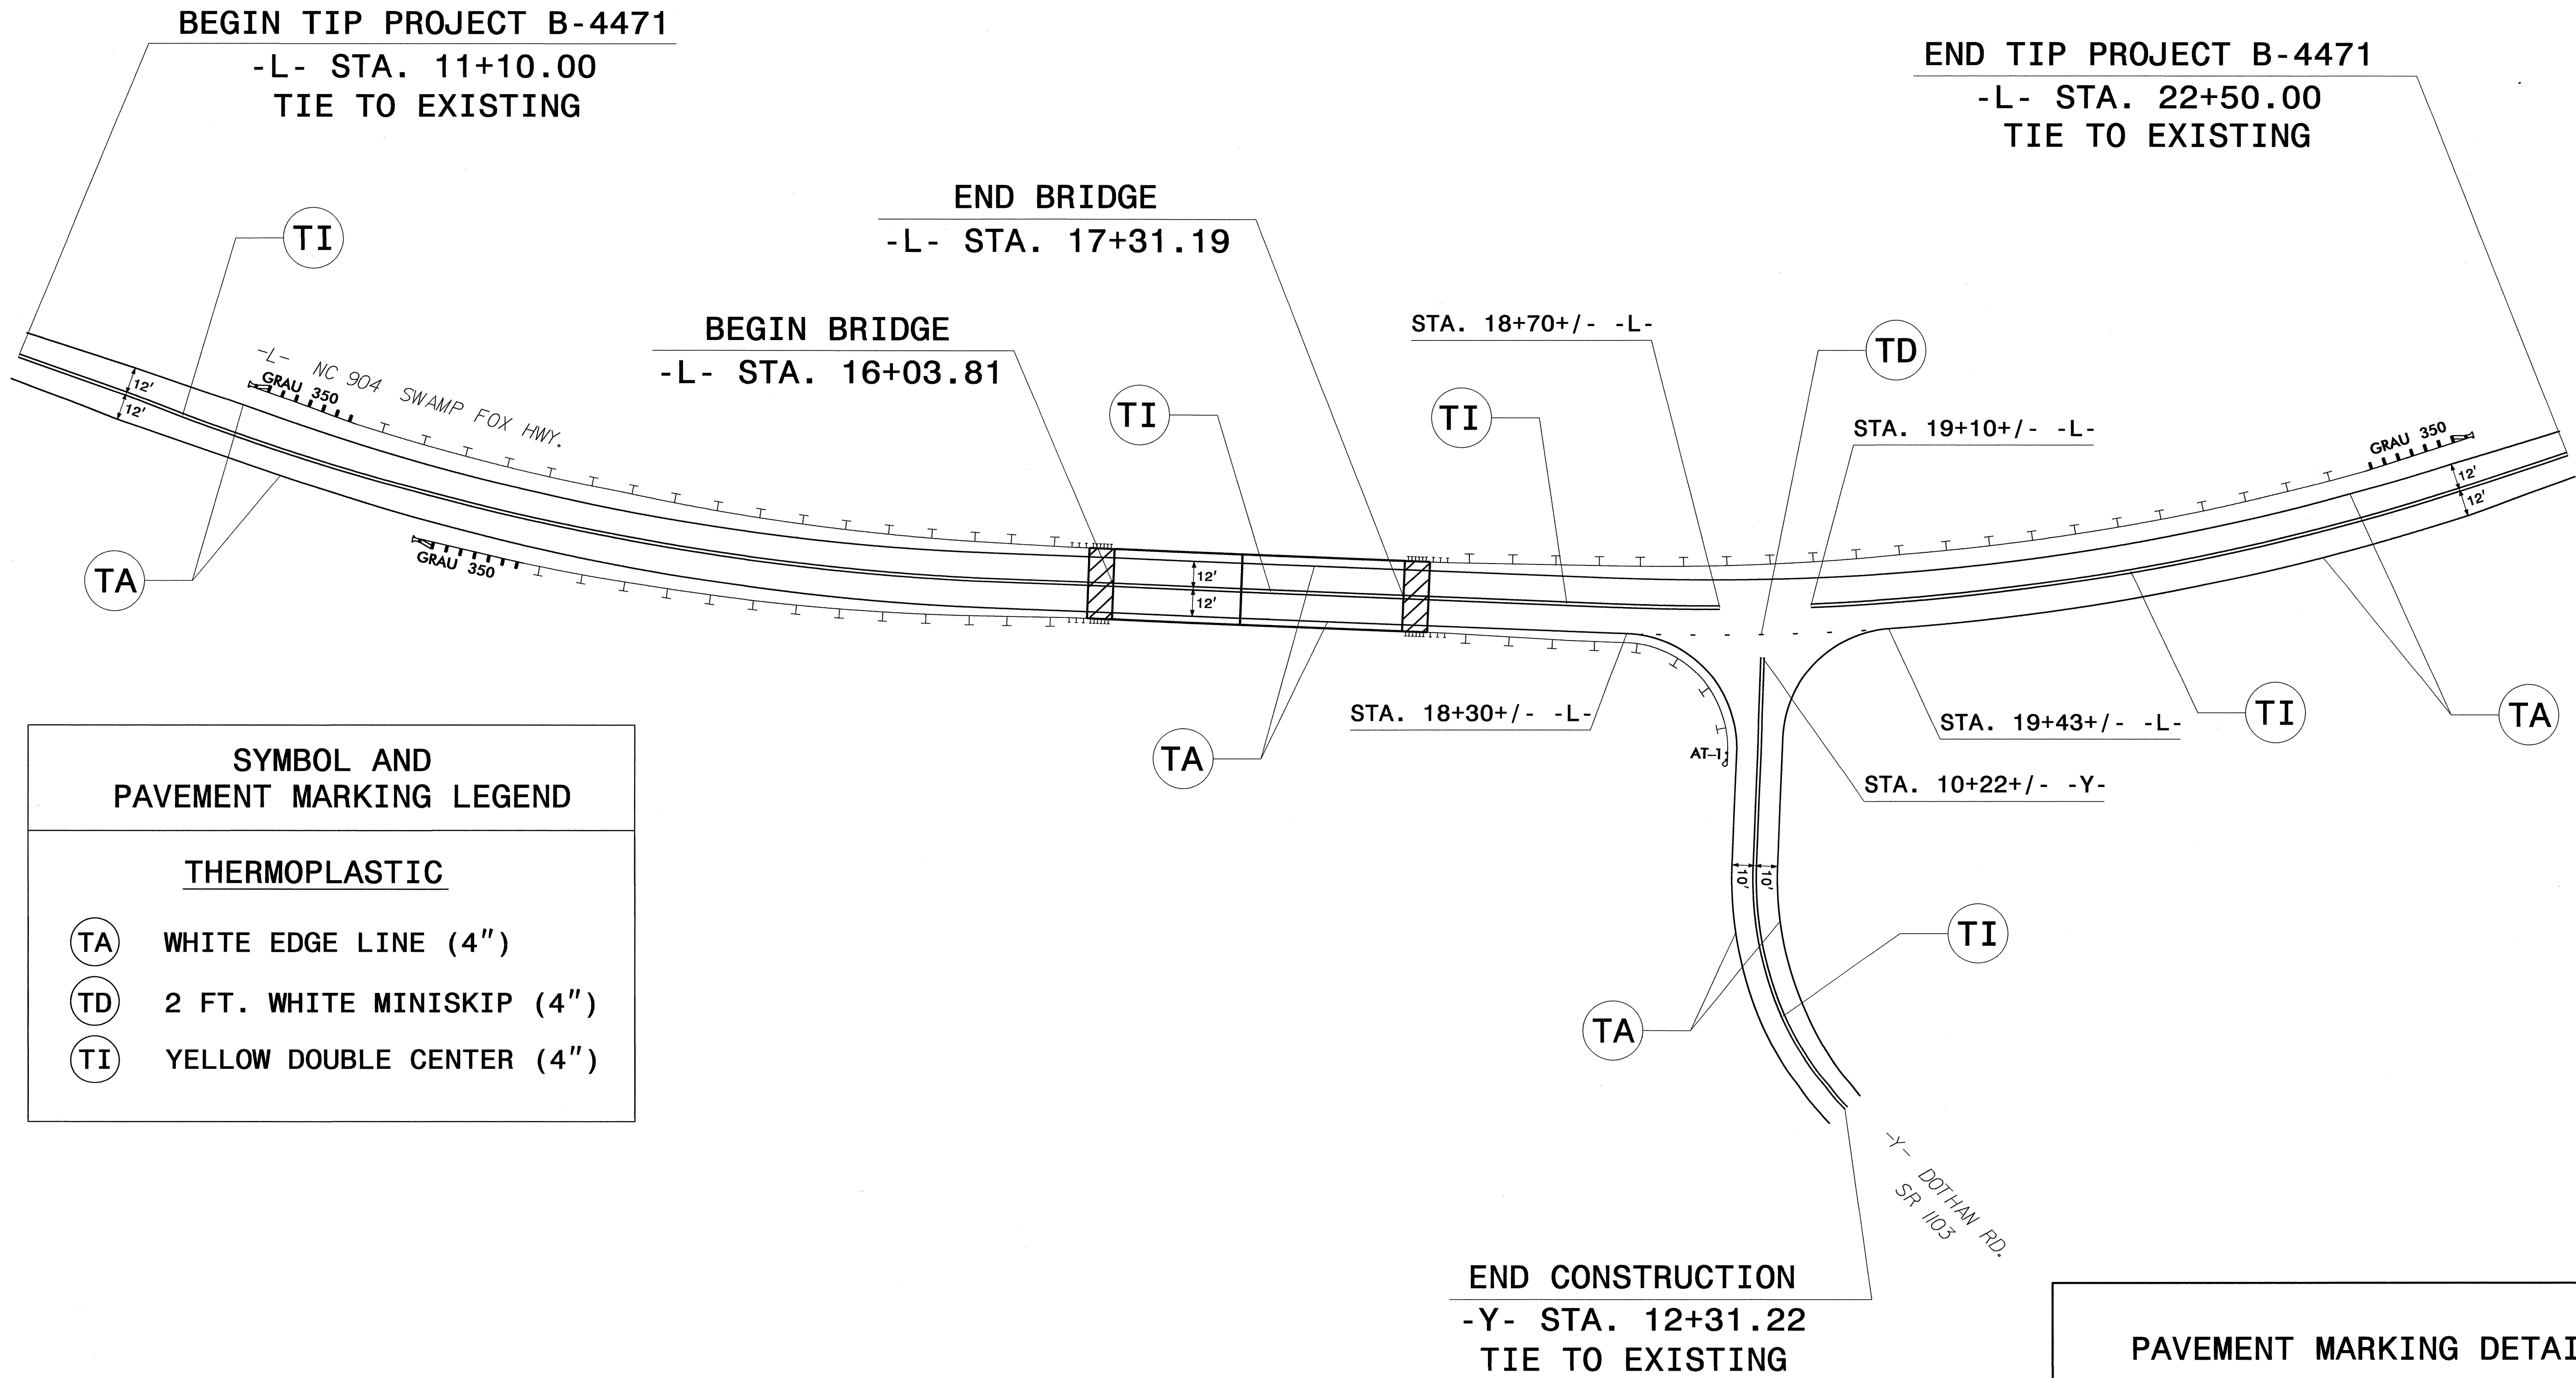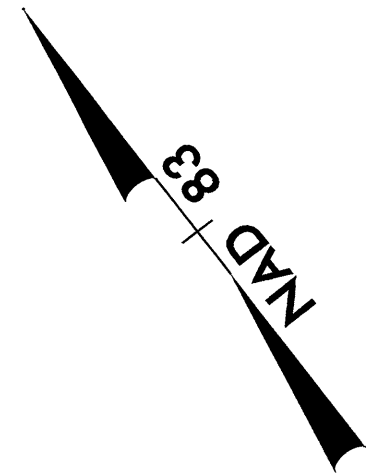

SYMBOL AND PAVEMENT MARKING LEGEND	
THERMOPLASTIC	
TA	WHITE EDGE LINE (4")
TD	2 FT. WHITE MINISKIP (4")
TI	YELLOW DOUBLE CENTER (4")

PAVEMENT MARKING DETAIL

19-APR-2012 13:19  
 F:\TIP\Projects\B-4471\Traffic\Signing\CADD\PM\B4471\_Sgn\_BPM.dgn  
 meatorn Al 1E247908