

**STATE OF NORTH CAROLINA
DEPARTMENT OF TRANSPORTATION**

**SIGNING PLAN
COLUMBUS COUNTY**

LOCATION: BRIDGE NO. 44 OVER JUNIPER SWAMP ON NC 904

TIP NO. B-4471	SHEET NO. SIGN-1
APPROVED: <i>[Signature]</i>	
DATE: 3-20-12	
SEAL	

T.I.P.: B-4471

CONTRACT: C202844

SUMMARY OF QUANTITIES

ITEM NO.		ITEM DESCRIPTION	QUANTITY	UNIT
DESC. NO.	SECT. NO.			
4072000000	903	SUPPORTS, 3 LB STEEL U-CHANNEL	58	L.F.
4102000000	904	SIGN ERECTION, TYPE E	3	EA.
4155000000	907	DISPOSAL OF SIGN SYSTEM, U-CHANNEL	14	EA.

ROADWAY STANDARD DRAWING

THE FOLLOWING ROADWAY STANDARDS AS APPEAR IN "ROADWAY STANDARD DRAWINGS" - PROJECT SERVICES UNIT - N.C. DEPARTMENT OF TRANSPORTATION - RALEIGH, N.C., DATED JANUARY 2012 ARE APPLICABLE TO THIS PROJECT AND BY REFERENCE HEREBY ARE CONSIDERED A PART OF THESE PLANS:

- 904.10 ORIENTATION OF GROUND MOUNTED SIGNS
- 904.50 MOUNTING OF TYPE 'D', 'E' AND 'F' SIGNS ON 'U' CHANNEL POSTS

GENERAL NOTES


- . SIGNS FURNISHED BY STATE
- . ALL TYPE 'D' SIGNS SHALL BE MOUNTED ON TWO U-CHANNEL POSTS UNLESS OTHERWISE INDICATED ON THE PLANS.
- . IF REMOVAL OR RELOCATION OF SIGNS ON PRIVATE STREET (NON-STATE MAINTAINED) IS REQUIRED DUE TO CONSTRUCTION, THE CONTRACTOR SHALL INFORM THE ENGINEER. THE WORK WILL BE COMPLETED BY OTHERS.
- . WHEN NOT STATIONED OR DIMENSIONED ON PLANS, ALL 'E' AND 'F' SIGNS SHALL BE FIELD LOCATED BY THE ENGINEER
- . WHEN EXISTING SIGNS ARE REMOVED AND INSTALLED ON NEW SUPPORTS, THE RE-ERECTION SHALL IMMEDIATELY FOLLOW THE REMOVAL.
- . THE BACKGROUND FOR TYPE E & F SIGNS SHALL BE TYPE C REFLECTIVE SHEETING.
- . SEE ROADWAY PLANS FOR GUARD/GUIDE RAIL DETAILS.

INDEX

SHEET NO.	DESCRIPTION
SIGN-1	TITLE SHEET
SIGN-2	E SHEETS
SIGN-3	SIGN DETAIL SHEET


PLAN PREPARED BY: N.C.D.O.T. SIGNING AND DELINEATION UNIT

A. I. ALQUDWAH, P.E. SIGNING & DELINEATION REGIONAL ENGINEER
D. M. EATON SIGNING & DELINEATION PROJECT DESIGN ENGINEER

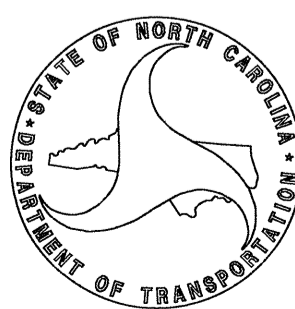


20-MAR-2012 09:22
P:\TIP\Projects\B4471\Traffic\Signing\CADD\Signing Layout Plans\B4471_Sgn_tsh.dgn
meaton AT 2/27/08

[Handwritten initials]

TIP NO. B-4471	SHEET NO. SIGN-2
APPROVED: <i>[Signature]</i>	
DATE: 3-20-12	
SEAL	
	


401 QUANTITY REQ'D 1

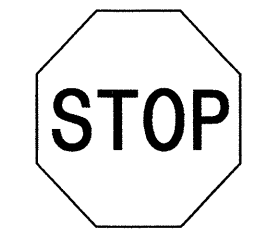

36" X 36"
R1-1

ONE "U" POST PER SIGN


402 QUANTITY REQ'D 1

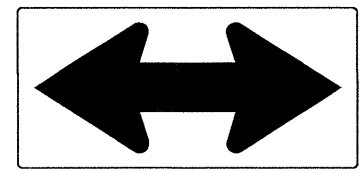

48" X 24"
W1-7

TWO "U" POSTS PER SIGN

403 QUANTITY REQ'D 1

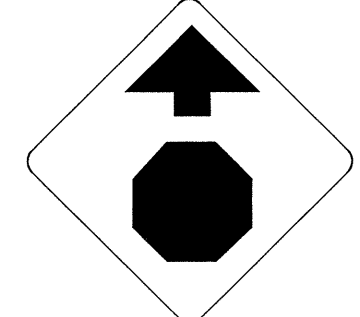


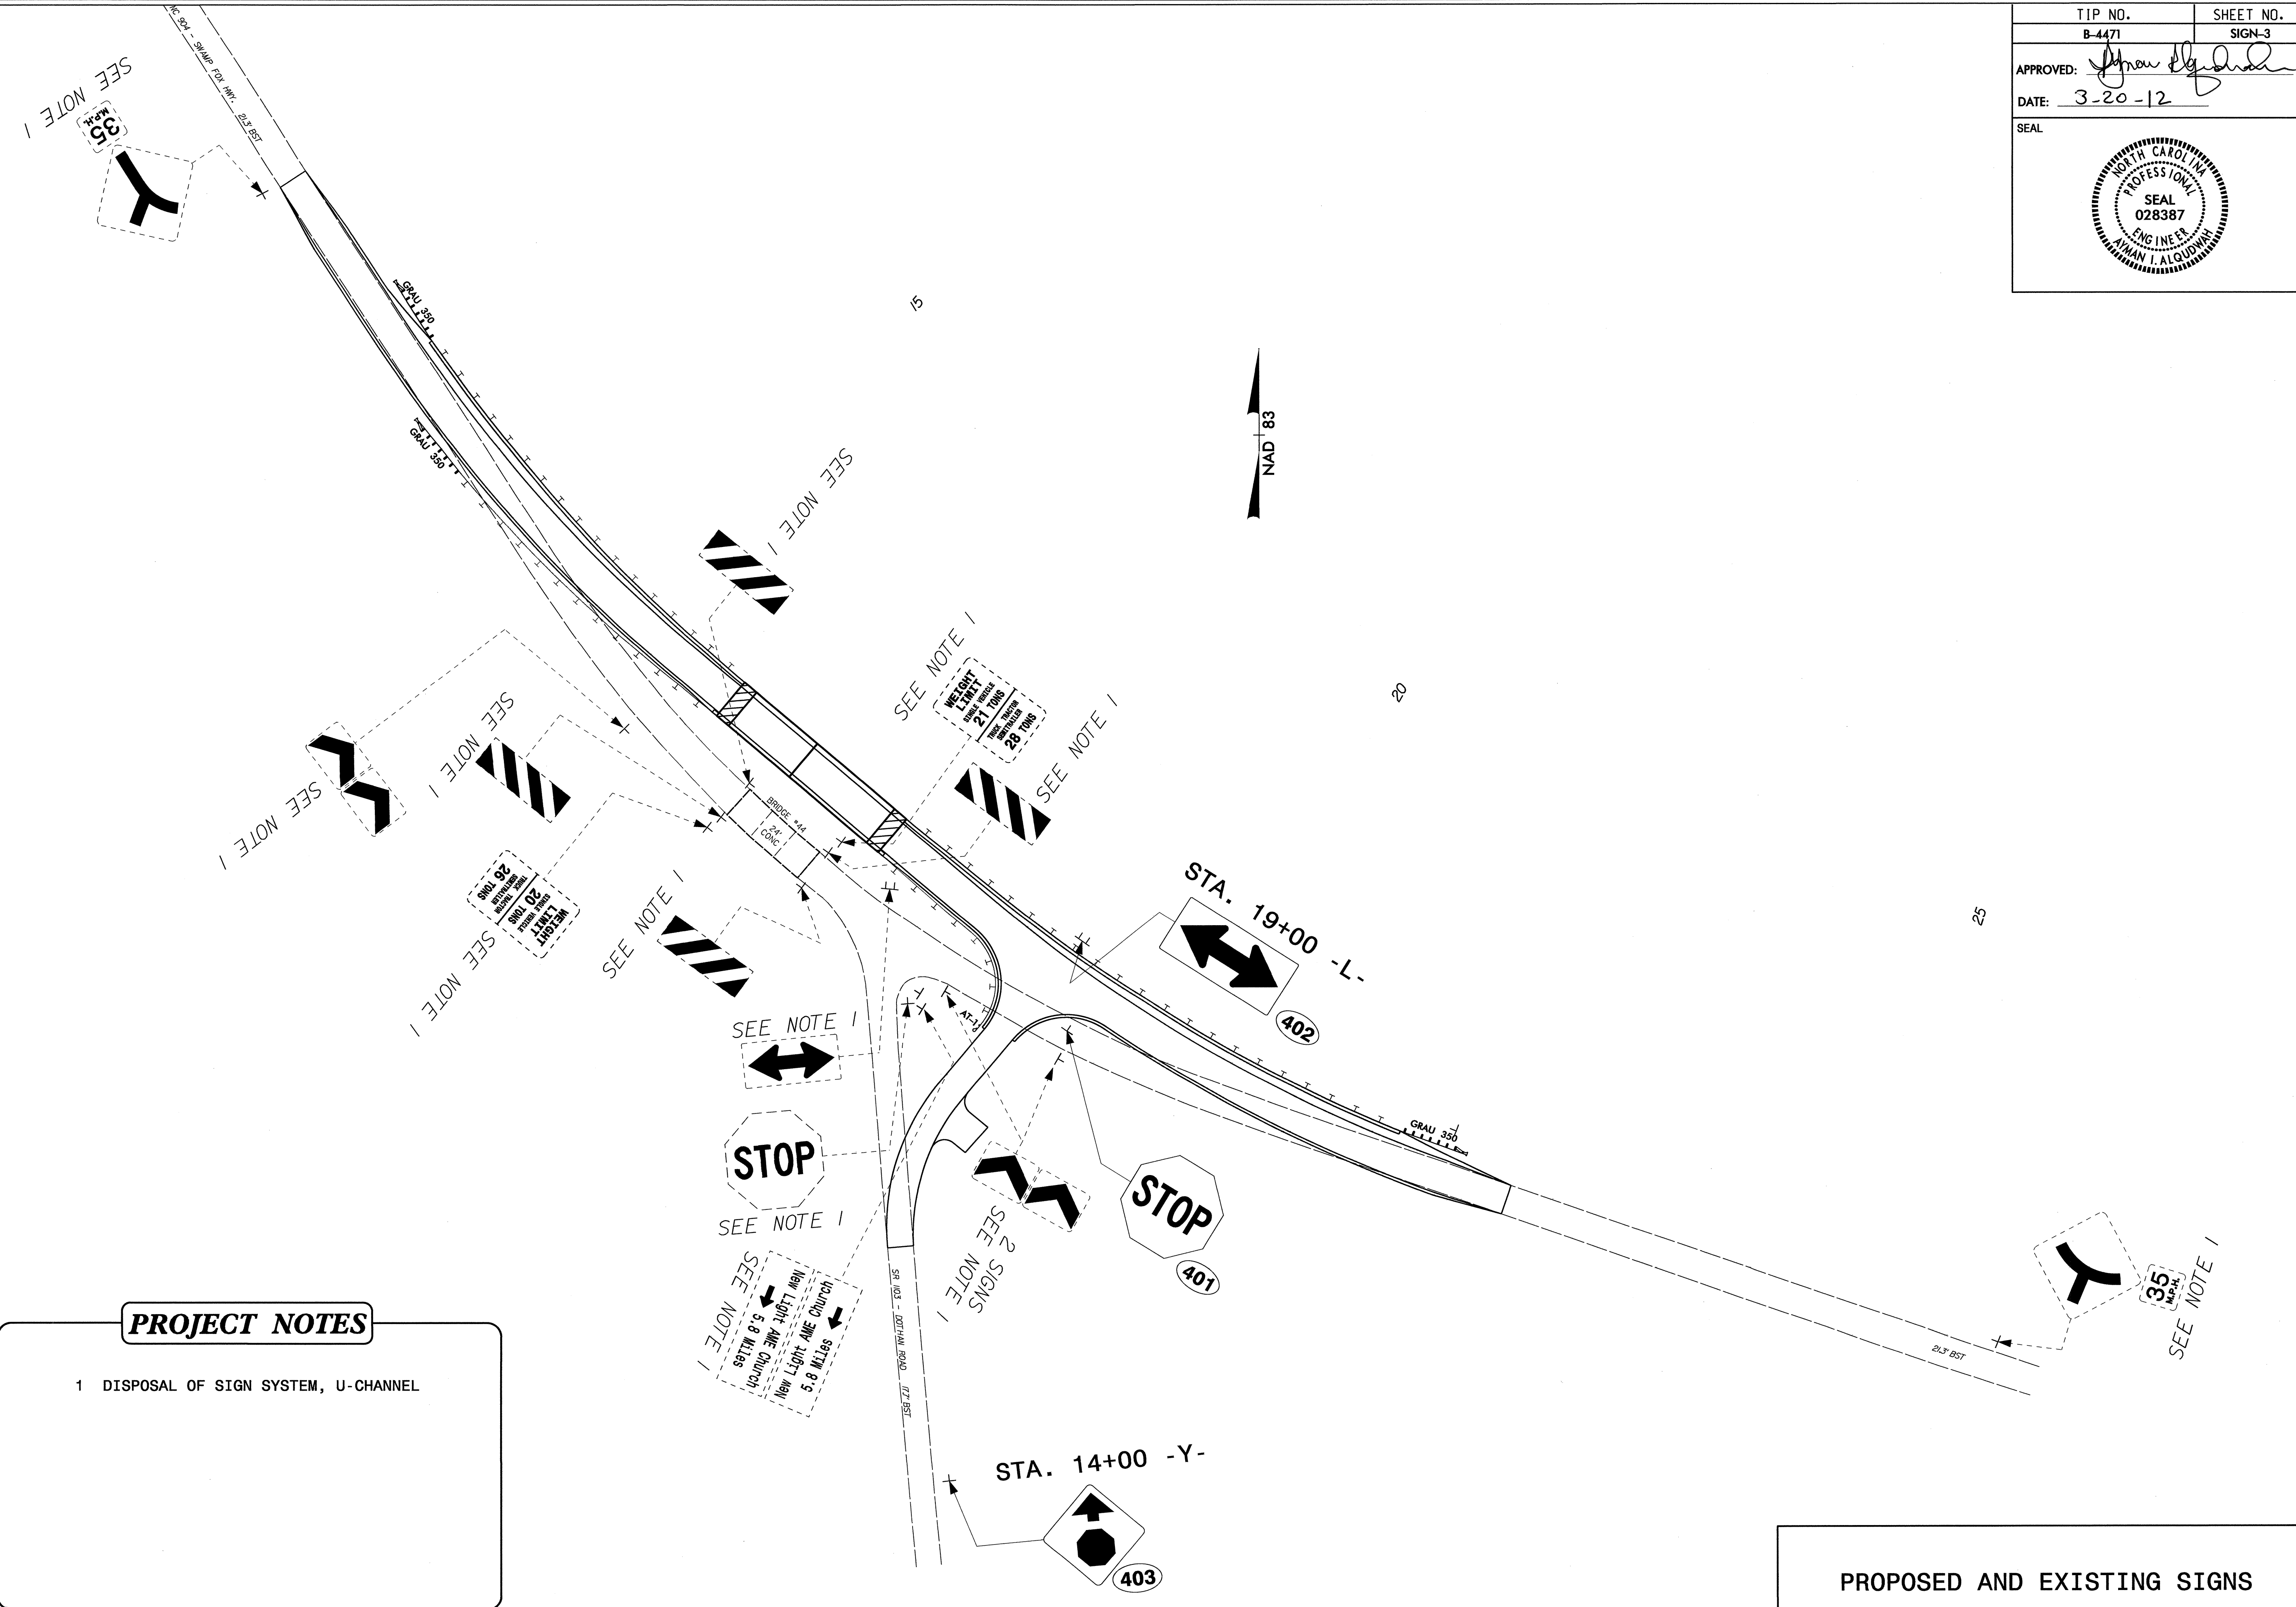
30" X 30"
W3-1

ONE "U" POST PER SIGN

TYPE "E" SIGNS

20-MAR-2012 14:58
 P:\TIP-objects\B4471\Traffic\Signing\CADD\Signing\Layout Plans\B4471-Sign-tsh.dgn
 meaton

TIP NO. B-4471	SHEET NO. SIGN-3
APPROVED: <i>[Signature]</i>	
DATE: 3-20-12	
SEAL	
	



PROJECT NOTES

1 DISPOSAL OF SIGN SYSTEM, U-CHANNEL

PROPOSED AND EXISTING SIGNS

20-MAR-2012 09:23
 P:\PPP-Projects\B4471\Traffic\Signing\CADD\Signing_Layout_Plans\B4471_Sgn_sht1.dgn
 meaton