



8/23/99

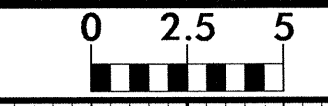

PROJ. REFERENCE NO. B-4118	SHEET NO. X-1
-------------------------------	------------------

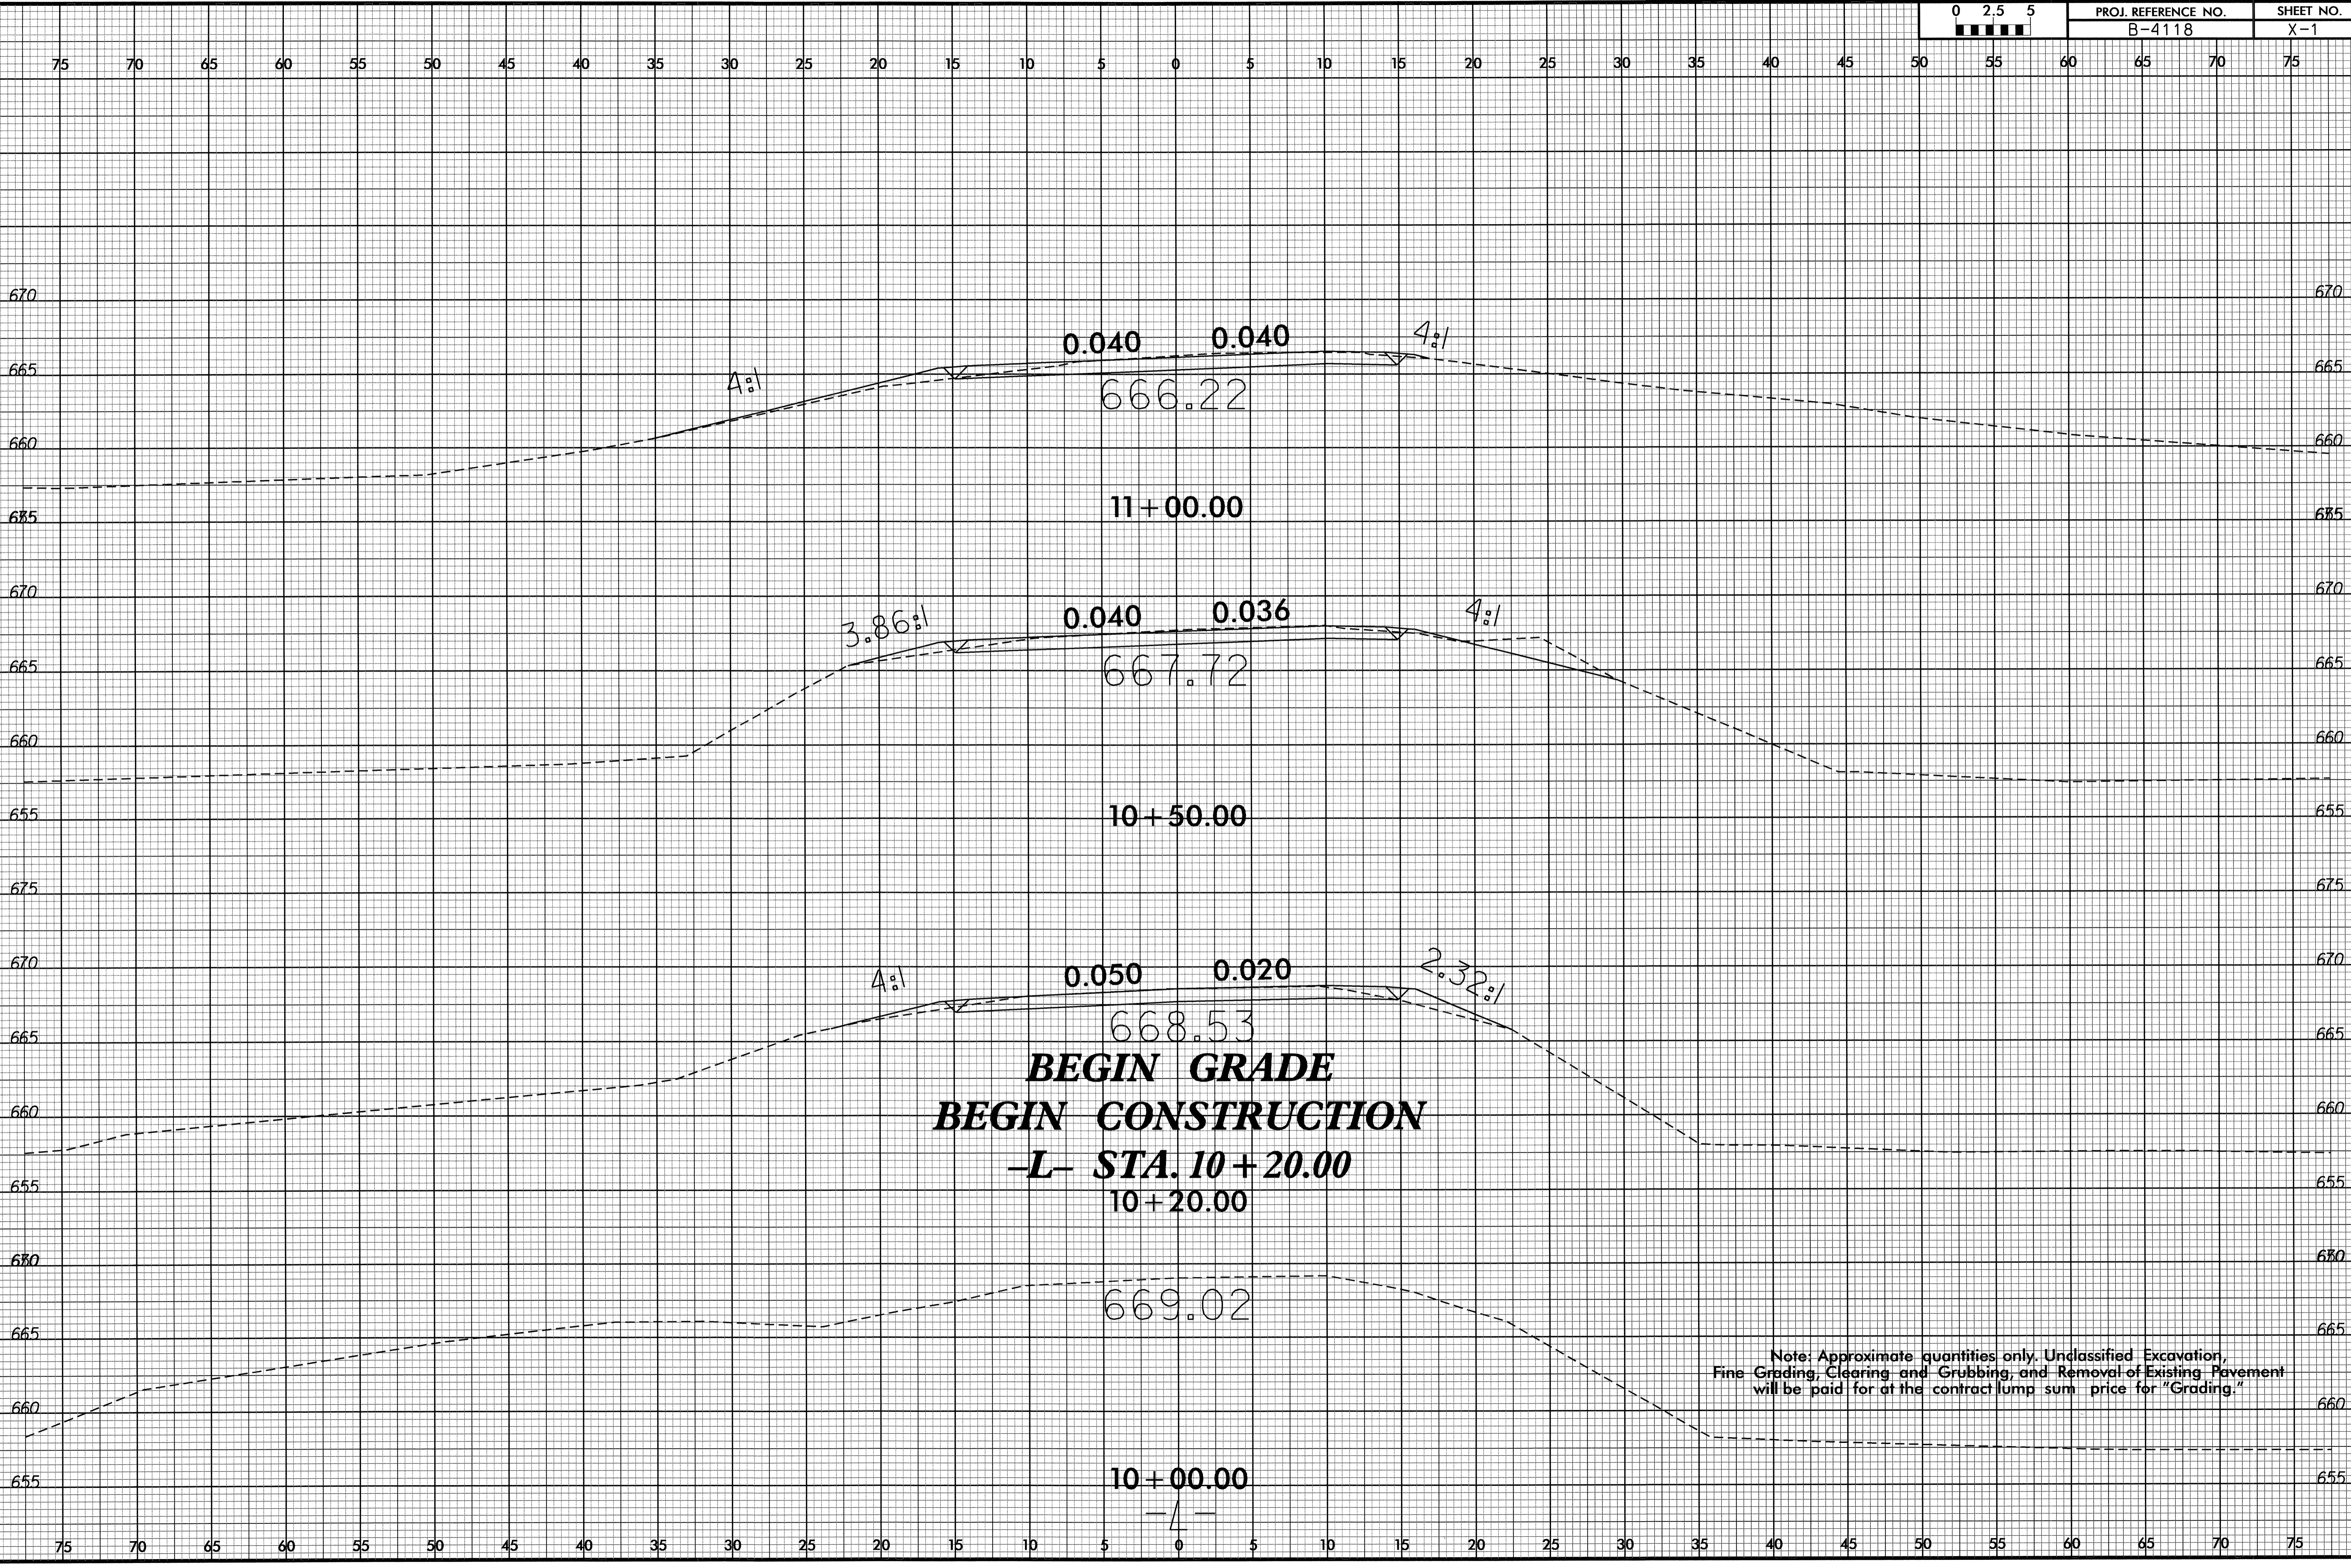


BEGIN GRADE
BEGIN CONSTRUCTION
 -L- STA. 10+20.00
 10+20.00

Note: Approximate quantities only. Unclassified Excavation, Fine Grading, Clearing and Grubbing, and Removal of Existing Pavement will be paid for at the contract lump sum price for "Grading."


10-FEB-2012 14:00
 R:\Roadwork\Xsec\B4118_rdu_xp1.1.dgn
 \$\$\$USERNAME\$\$\$

8/23/99

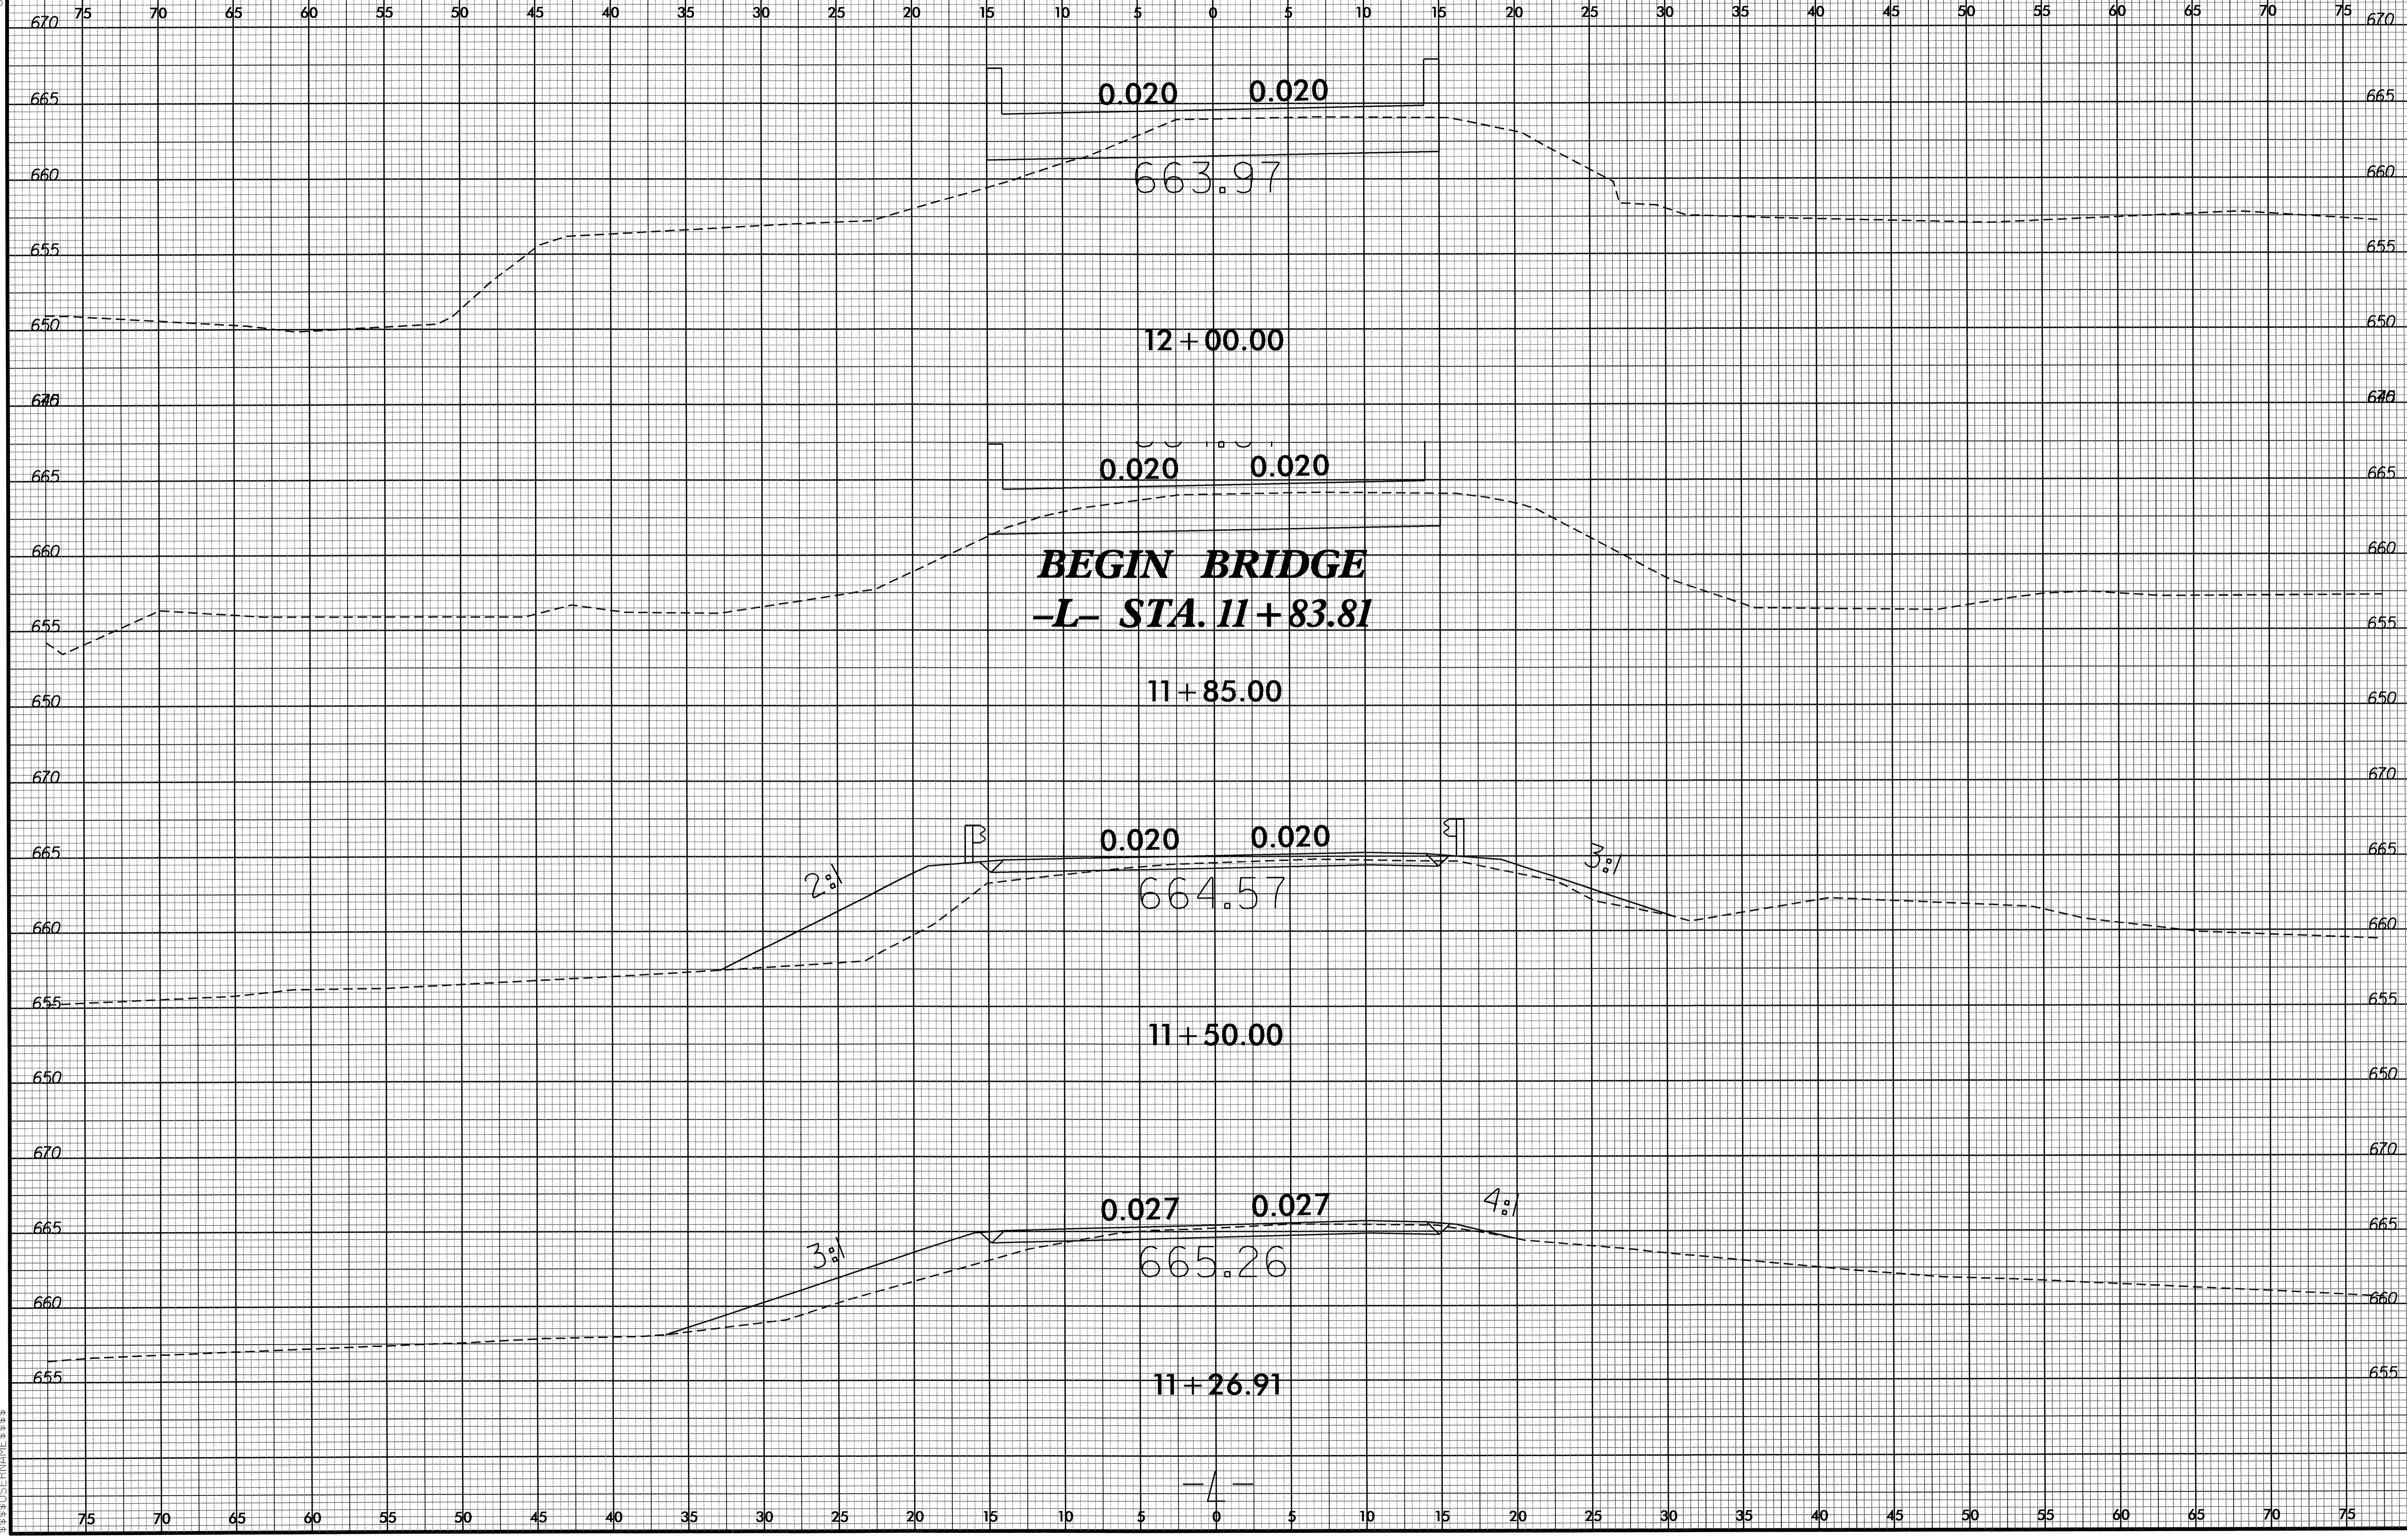


10-FEB-2012 14:00
P:\100\2012\B-4118_rdy-ep1.dgn

8/23/99

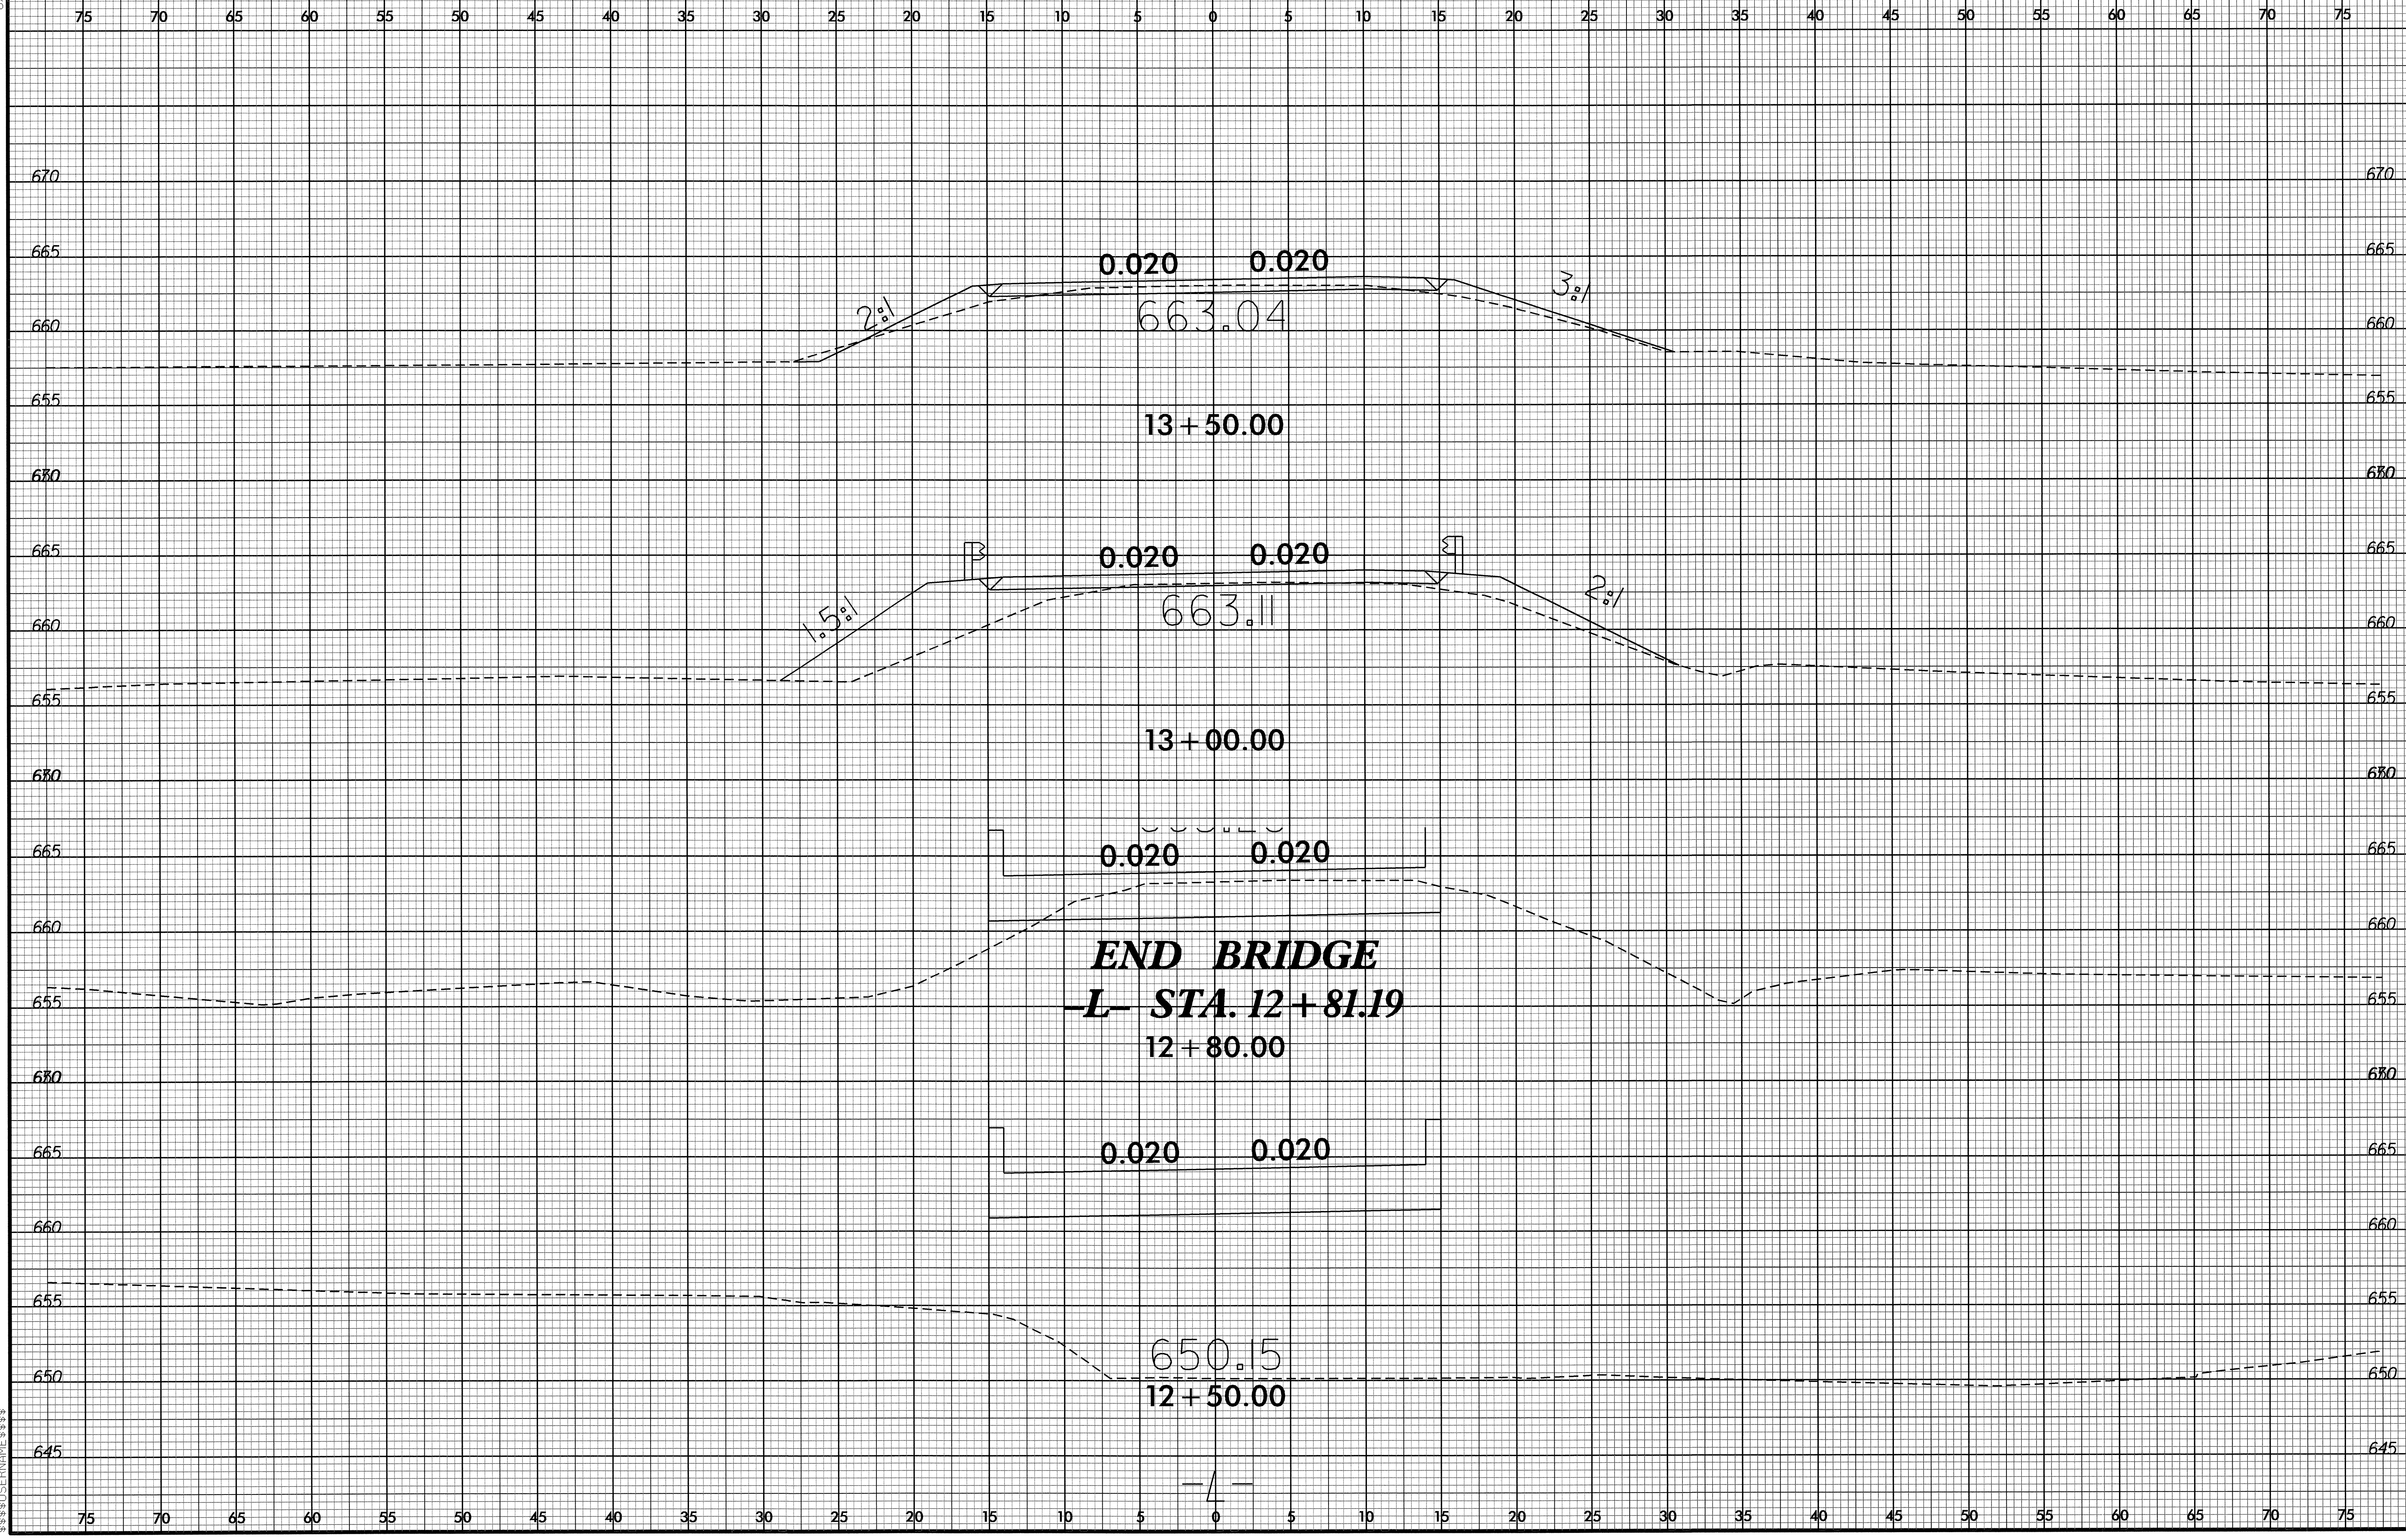

10-FEB-2012 14:00
P:\CONSTRUCTION\B-4118_rdy_xpl.dgn
B-4118.rdy_xpl.dwg


8/23/99

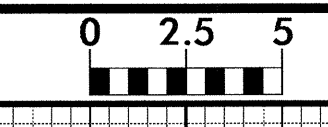

PROJ. REFERENCE NO. B-4118	SHEET NO. X-4
-------------------------------	------------------

75 70 65 60 55 50 45 40 35 30 25 20 15 10 5 0 5 10 15 20 25 30 35 40 45 50 55 60 65 70 75

**END GRADE
END CONSTRUCTION
-L- STA. 15+00.00**

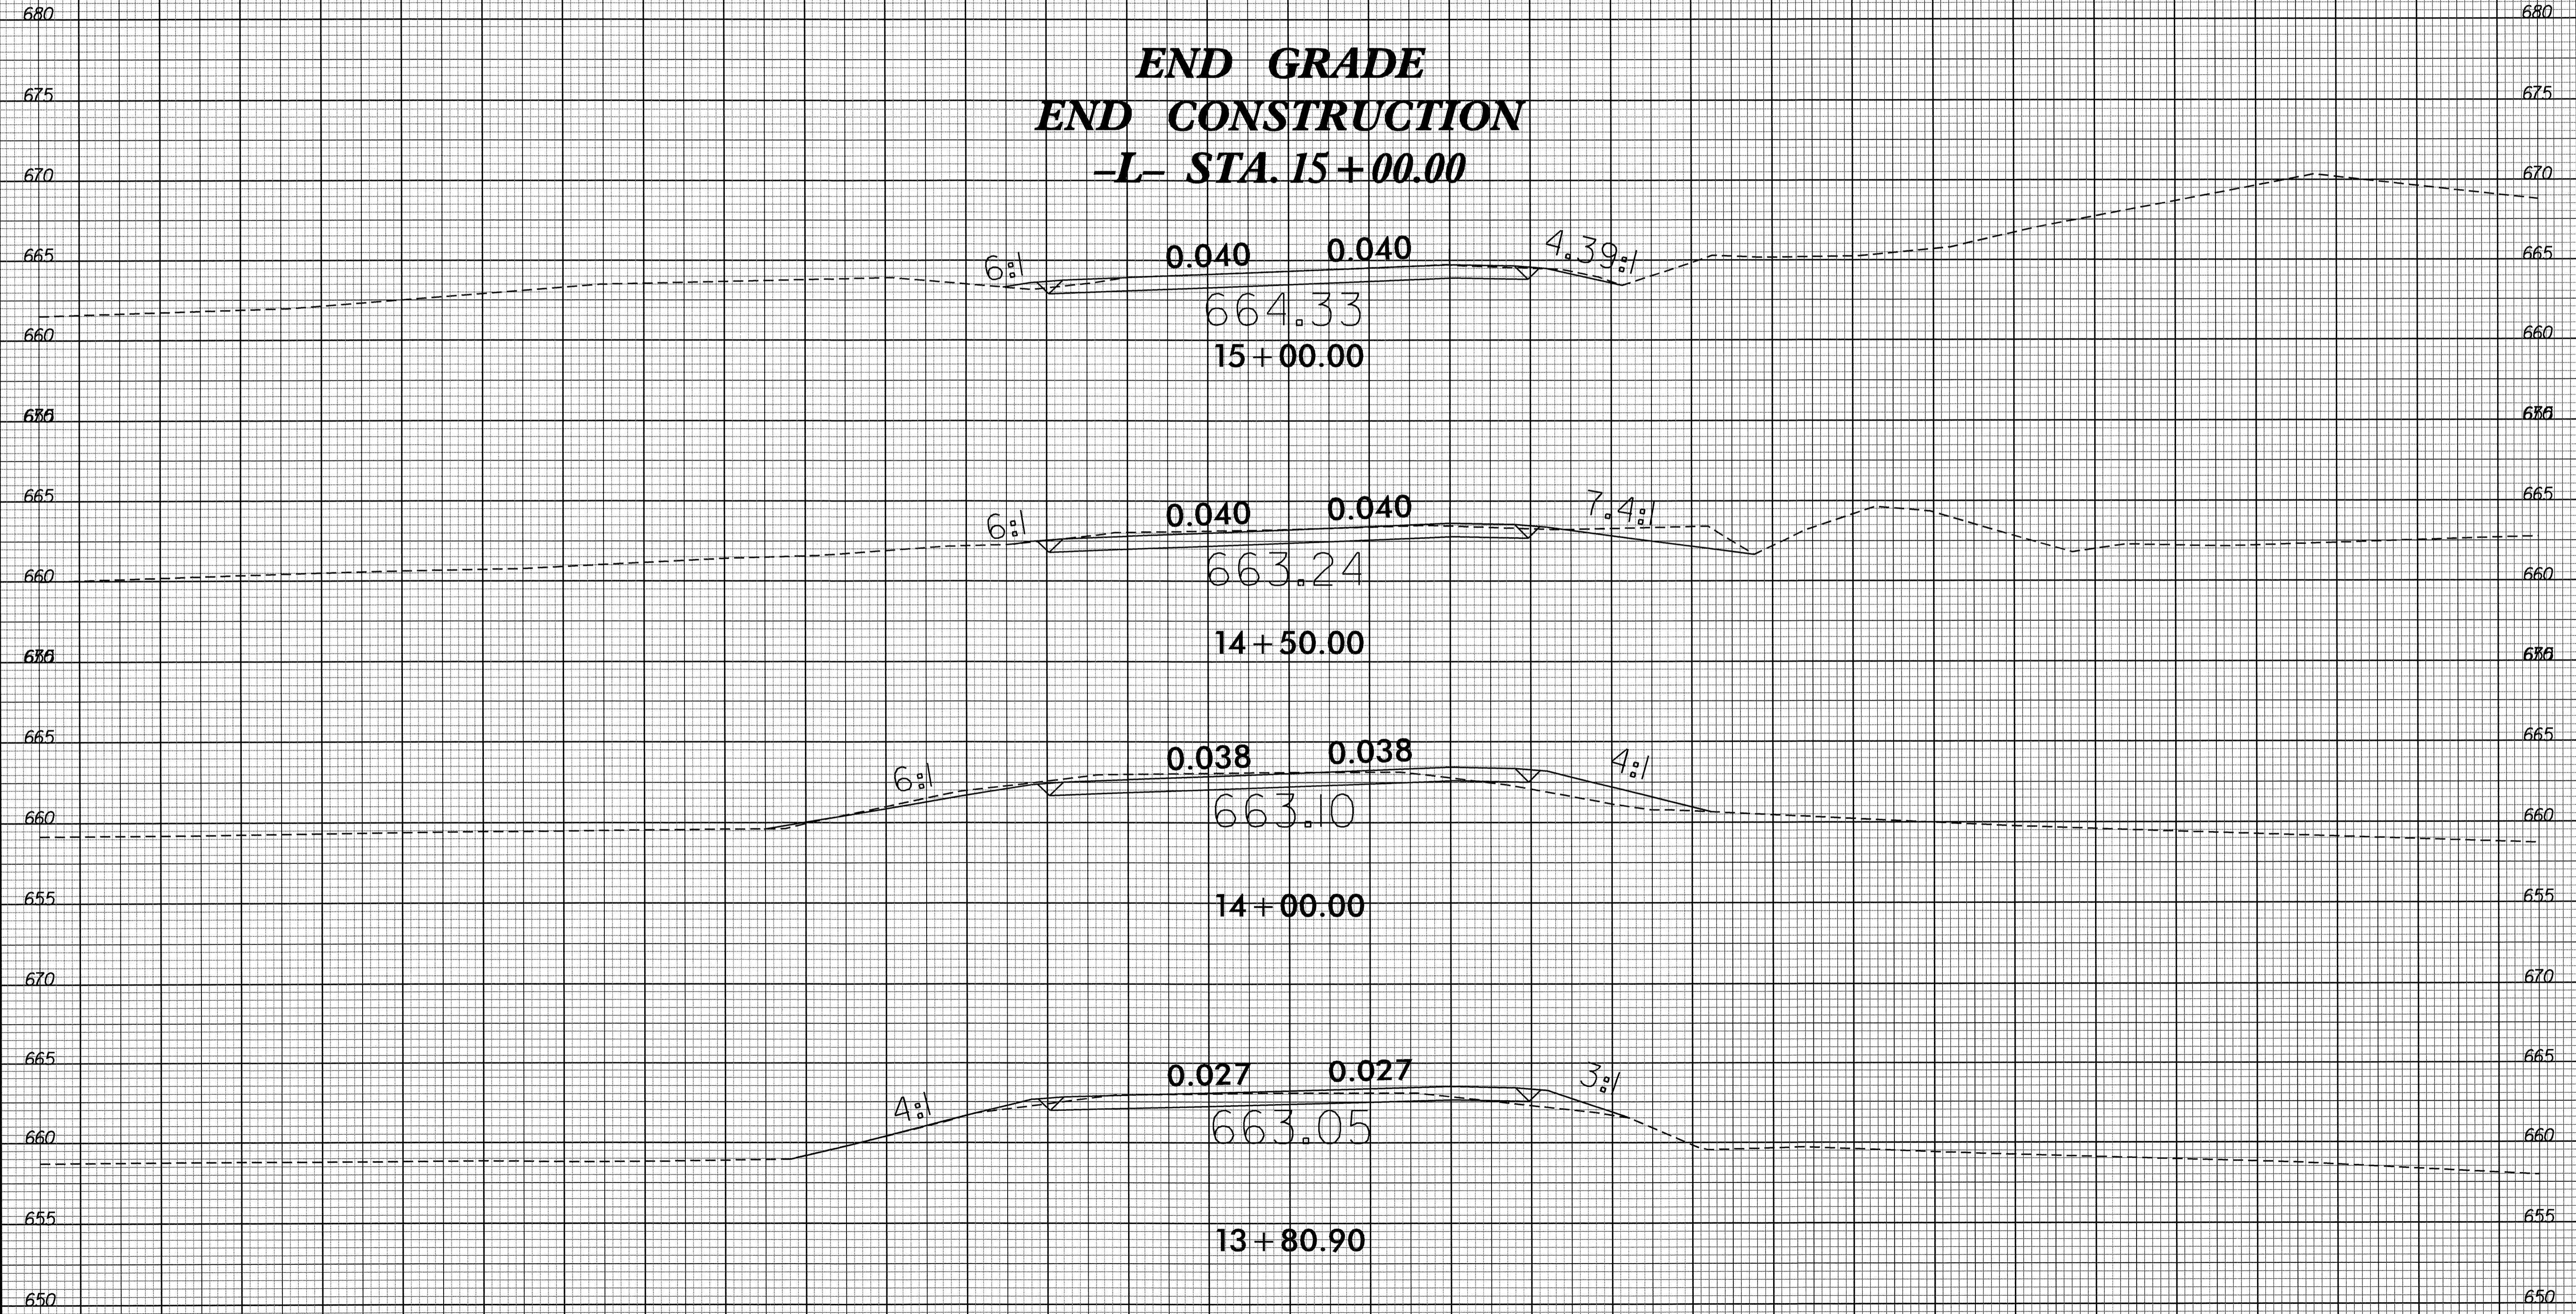


10-FEB-2012 14:00
R:\Projects\B4118_rdy_xpl.dgn
\$\$\$\$USERNAME\$\$\$\$

75 70 65 60 55 50 45 40 35 30 25 20 15 10 5 0 5 10 15 20 25 30 35 40 45 50 55 60 65 70 75

8/23/99

0 2.5 5	PROJ. REFERENCE NO.	SHEET NO.
	B-4118	X-5

75 70 65 60 55 50 45 40 35 30 25 20 15 10 5 0 5 10 15 20 25 30 35 40 45 50 55 60 65 70 75

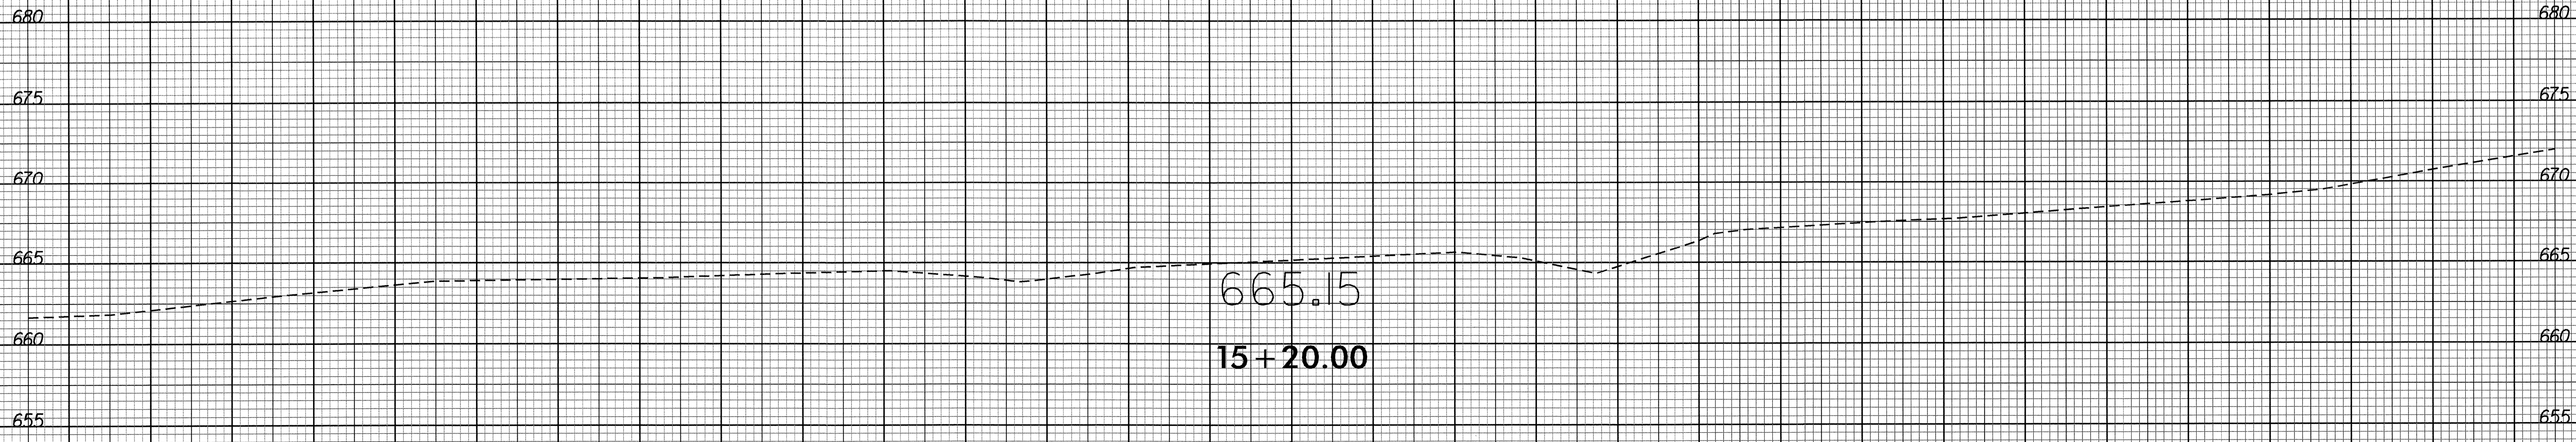

75 70 65 60 55 50 45 40 35 30 25 20 15 10 5 0 5 10 15 20 25 30 35 40 45 50 55 60 65 70 75

10-FEB-2012 14:00
R:\Roadway\Xsc\B4118_rdu_xpl1.dgn
\$\$\$\$\$USERNAM\$\$\$\$\$