

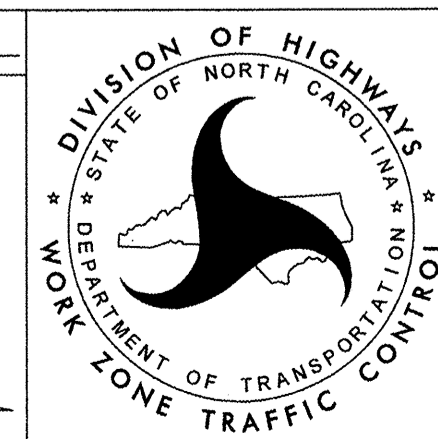
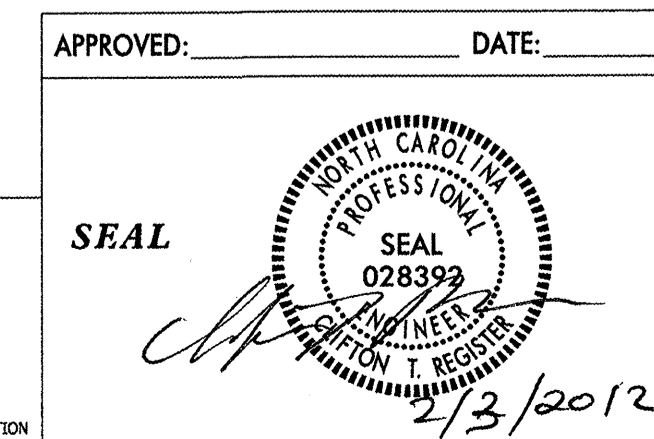


# PAVEMENT MARKING CALL-OUTS

SYMB	DESCRIPTI	FINAL PAVEMENT MARKINGS
T10	3 FT. - 3 FT./SP WHITE MINISKIP	THERMOPLASTIC(12", 120 MILS)
		THERMOPLASTIC(12", 90 MILS)
TU	WHITE DIAGONAL	
TV	YELLOW DIAGONAL	
		THERMOPLASTIC(24", 120 MILS)
T2	WHITE STOPBAR	
T3	WHITE CROSSWALK LINE	
		THERMOPLASTIC(4", 120 MILS)
TD	3 FT. - 9 FT./SP WHITE MINISKIP	
TE	WHITE SOLID LANE LINE	
TI	YELLOW DOUBLE CENTER	
		THERMOPLASTIC(4", 90 MILS)
TA	WHITE EDGELINE	
TB	YELLOW EDGELINE	
		THERMOPLASTIC(8", 120 MILS)
TQ	WHITE CROSSWALK LINE	
		THERMOPLASTICPAVEMENT MARKING CHARACTER (120 MILS)
UI	ALPHANUMERIC CHAR.	
		THERMOPLASTICPAVEMENT MARKING SYMBOLS (90 MILS)
UA	LEFT TURN ARROW	
UB	RIGHT TURN ARROW	
UE	COMBO. STRAIGHT/RIGHT	
UM	12" YIELD LINE TRIANGLE	

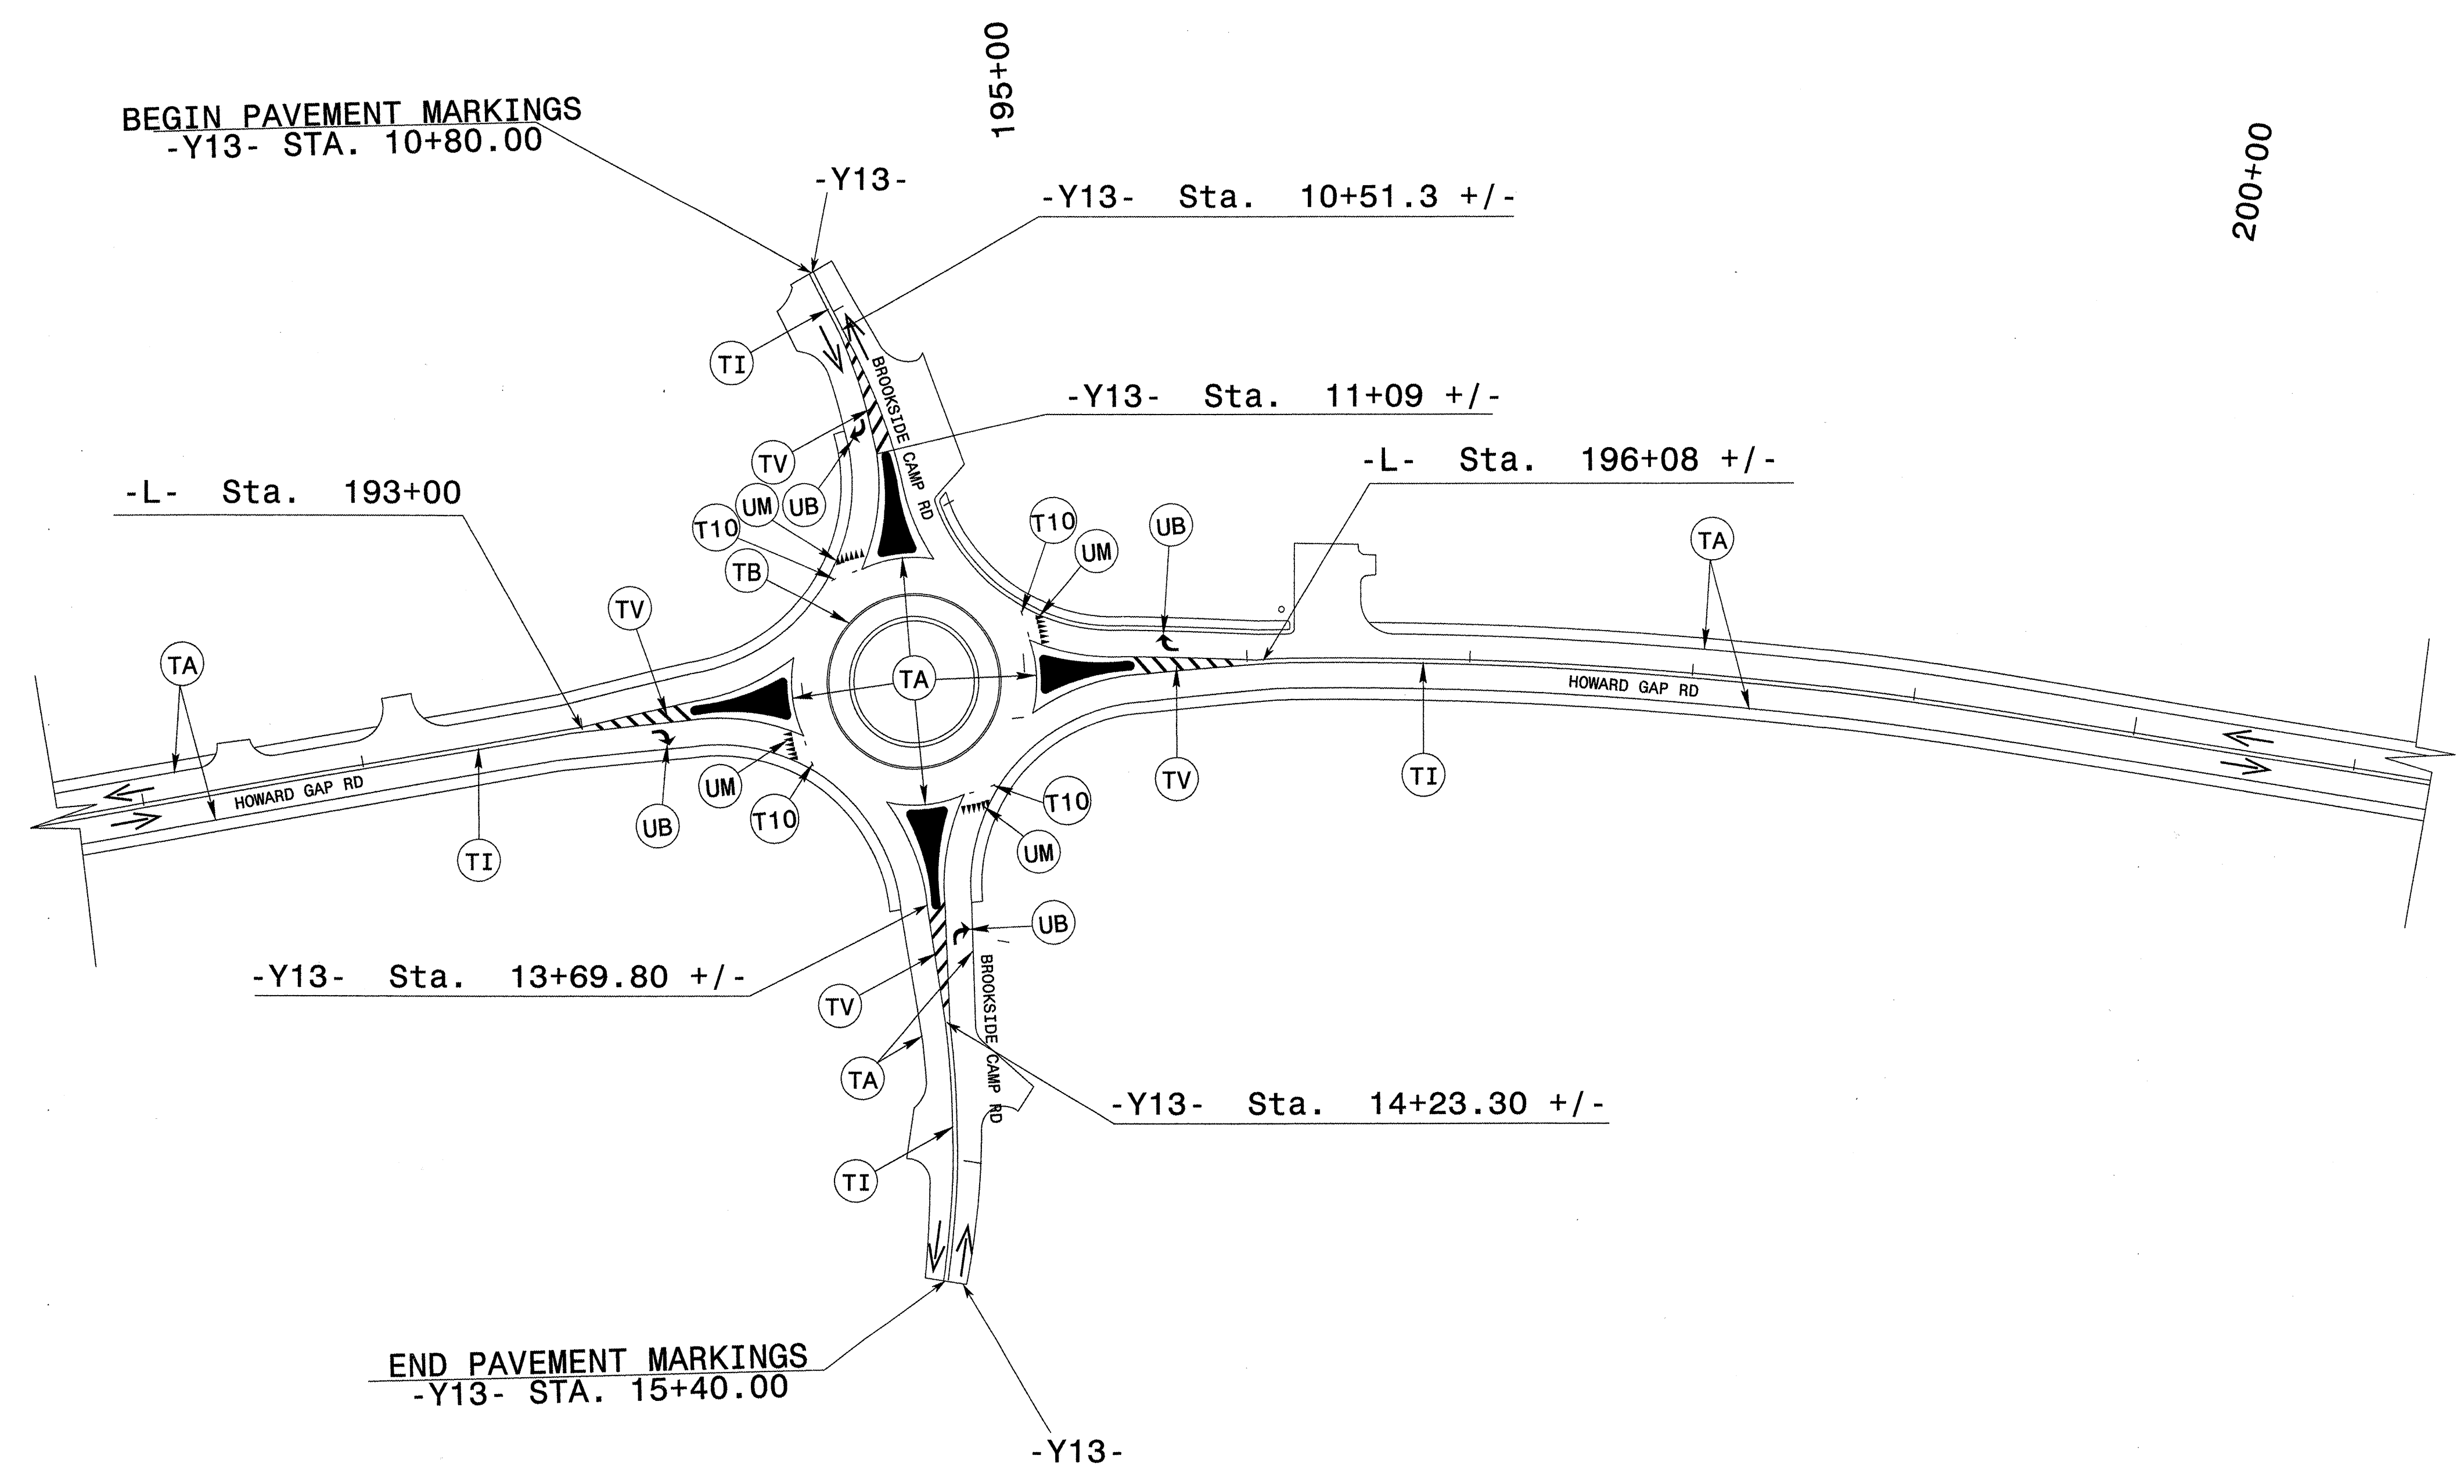

**PAVEMENT MARKING  
CALL-OUTS**

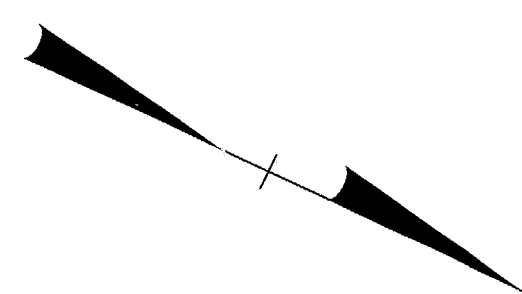

REFER TO PM-1 FOR PAVEMENT MARKING CALL-OUTS


**SEPI**  
ENGINEERING & CONSTRUCTION  
TRANSPORTATION TRAFFIC SURVEYING ENVIRONMENTAL SITE CIVIL INSPECTIONS CONSTRUCTION

Sepl Engineering Group  
3025 Wade Avenue  
Raleigh, NC 27605  
Phone: (919) 789-9977  
Fax: (919) 789-9991

APPROVED: \_\_\_\_\_ DATE: \_\_\_\_\_

SEAL

FINAL PAVEMENT MARKING

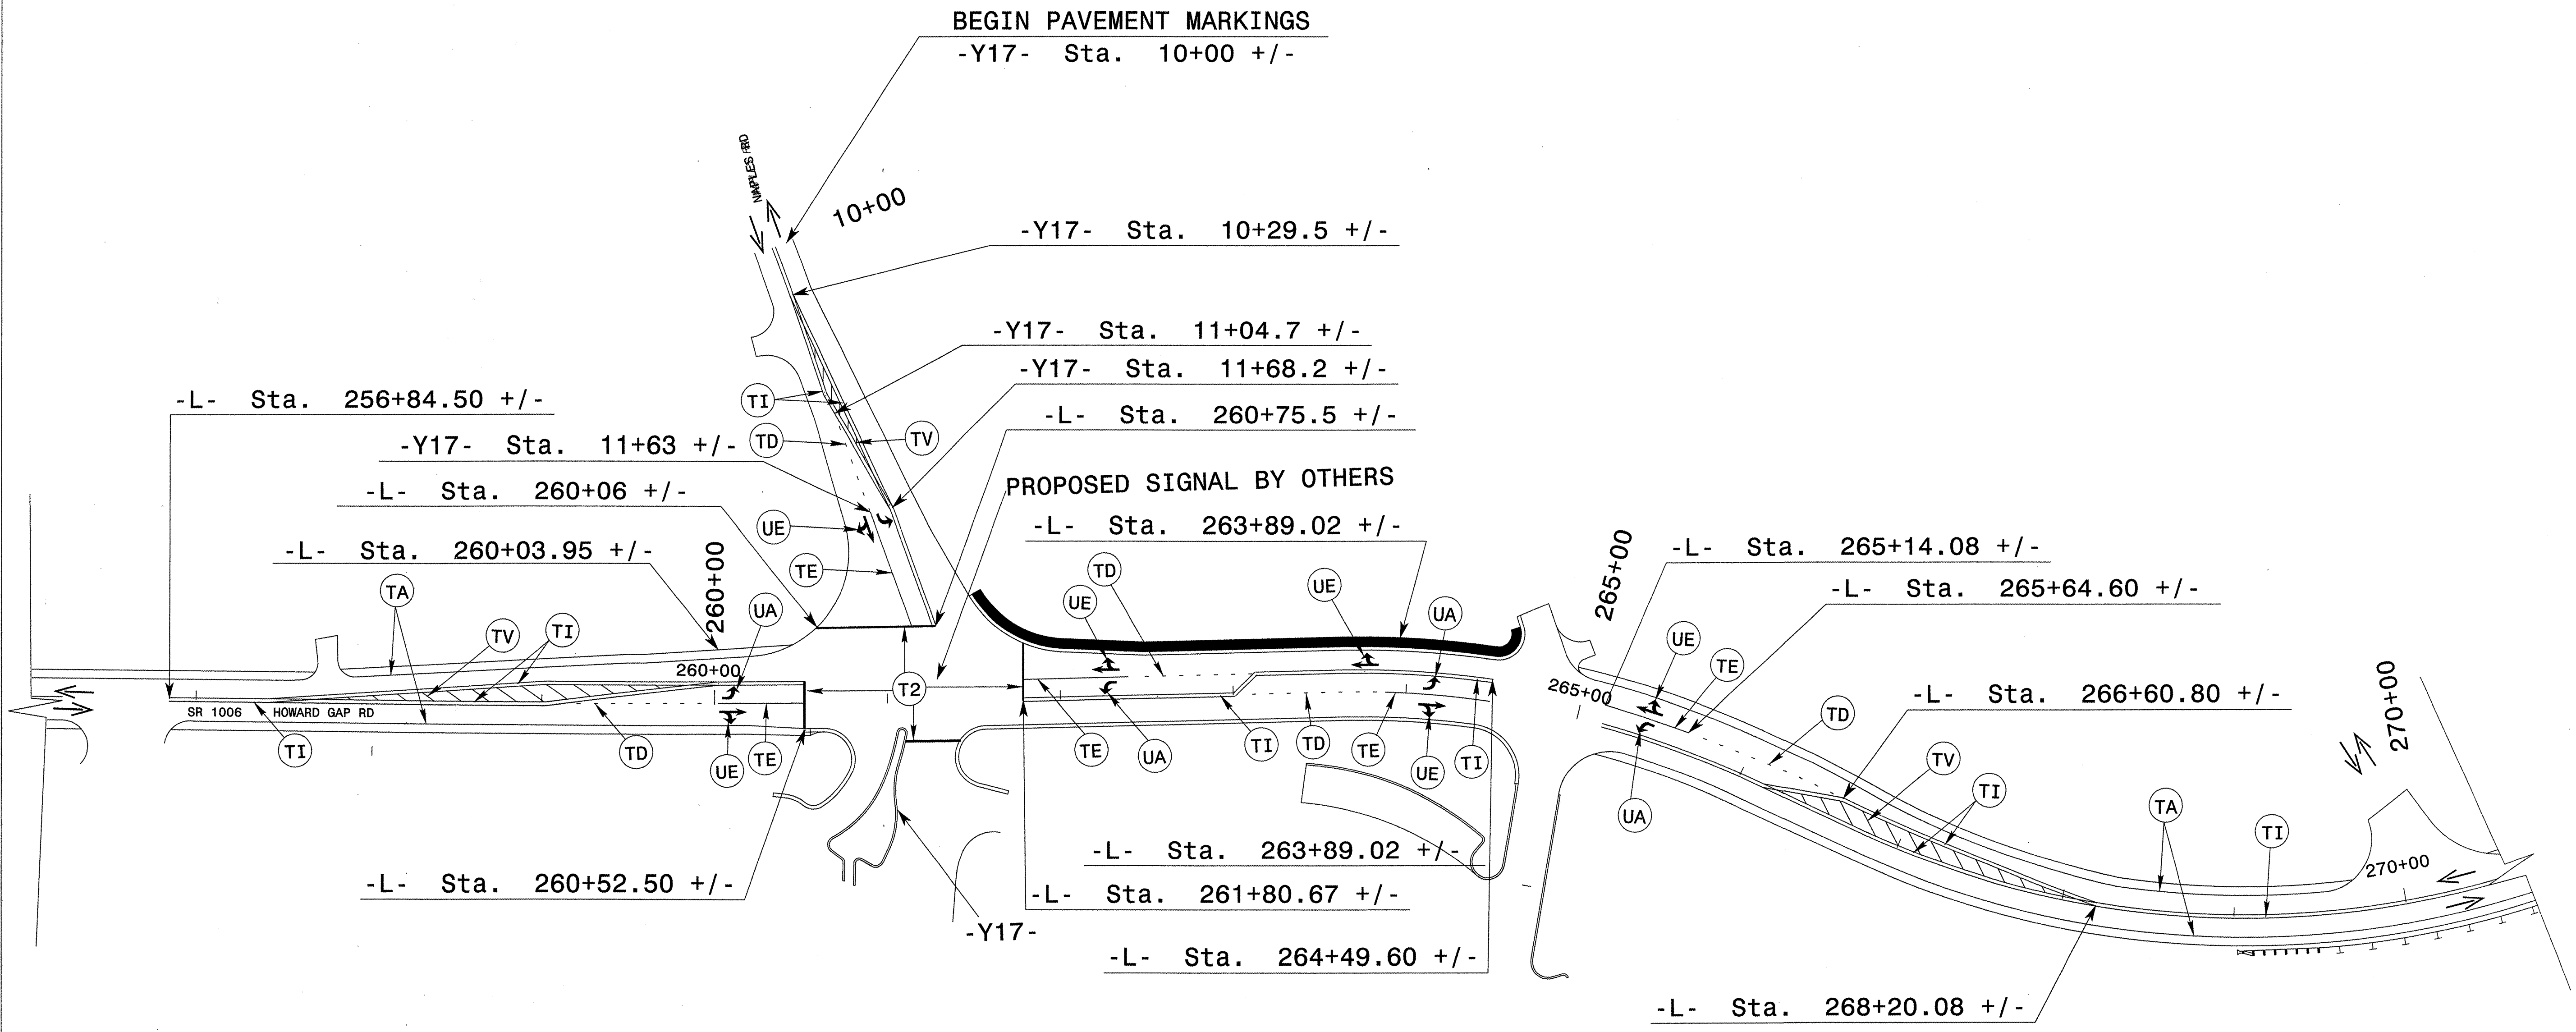

NOTE: FINAL LOCATION OF STOP BARS AT SIGNALIZED INTERSECTIONS TO BE COORDINATED WITH SIGNAL PLANS (BY OTHERS).

REFER TO PM-1 FOR PAVEMENT MARKING CALL-OUTS

**SEPI**  
 Engineering & Construction  
Sepl Engineering Group  
 1223 Wade Avenue  
 Raleigh, NC 27605  
 Phone: (919) 788-9977  
 Fax: (919) 788-9991


APPROVED: \_\_\_\_\_ DATE: \_\_\_\_\_

SEAL

**SEAL**  
 028392  
 2/3/2012

DIVISION OF HIGHWAYS  
 STATE OF NORTH CAROLINA  
 DEPARTMENT OF TRANSPORTATION  
 WORK ZONE TRAFFIC CONTROL

FINAL PAVEMENT MARKING

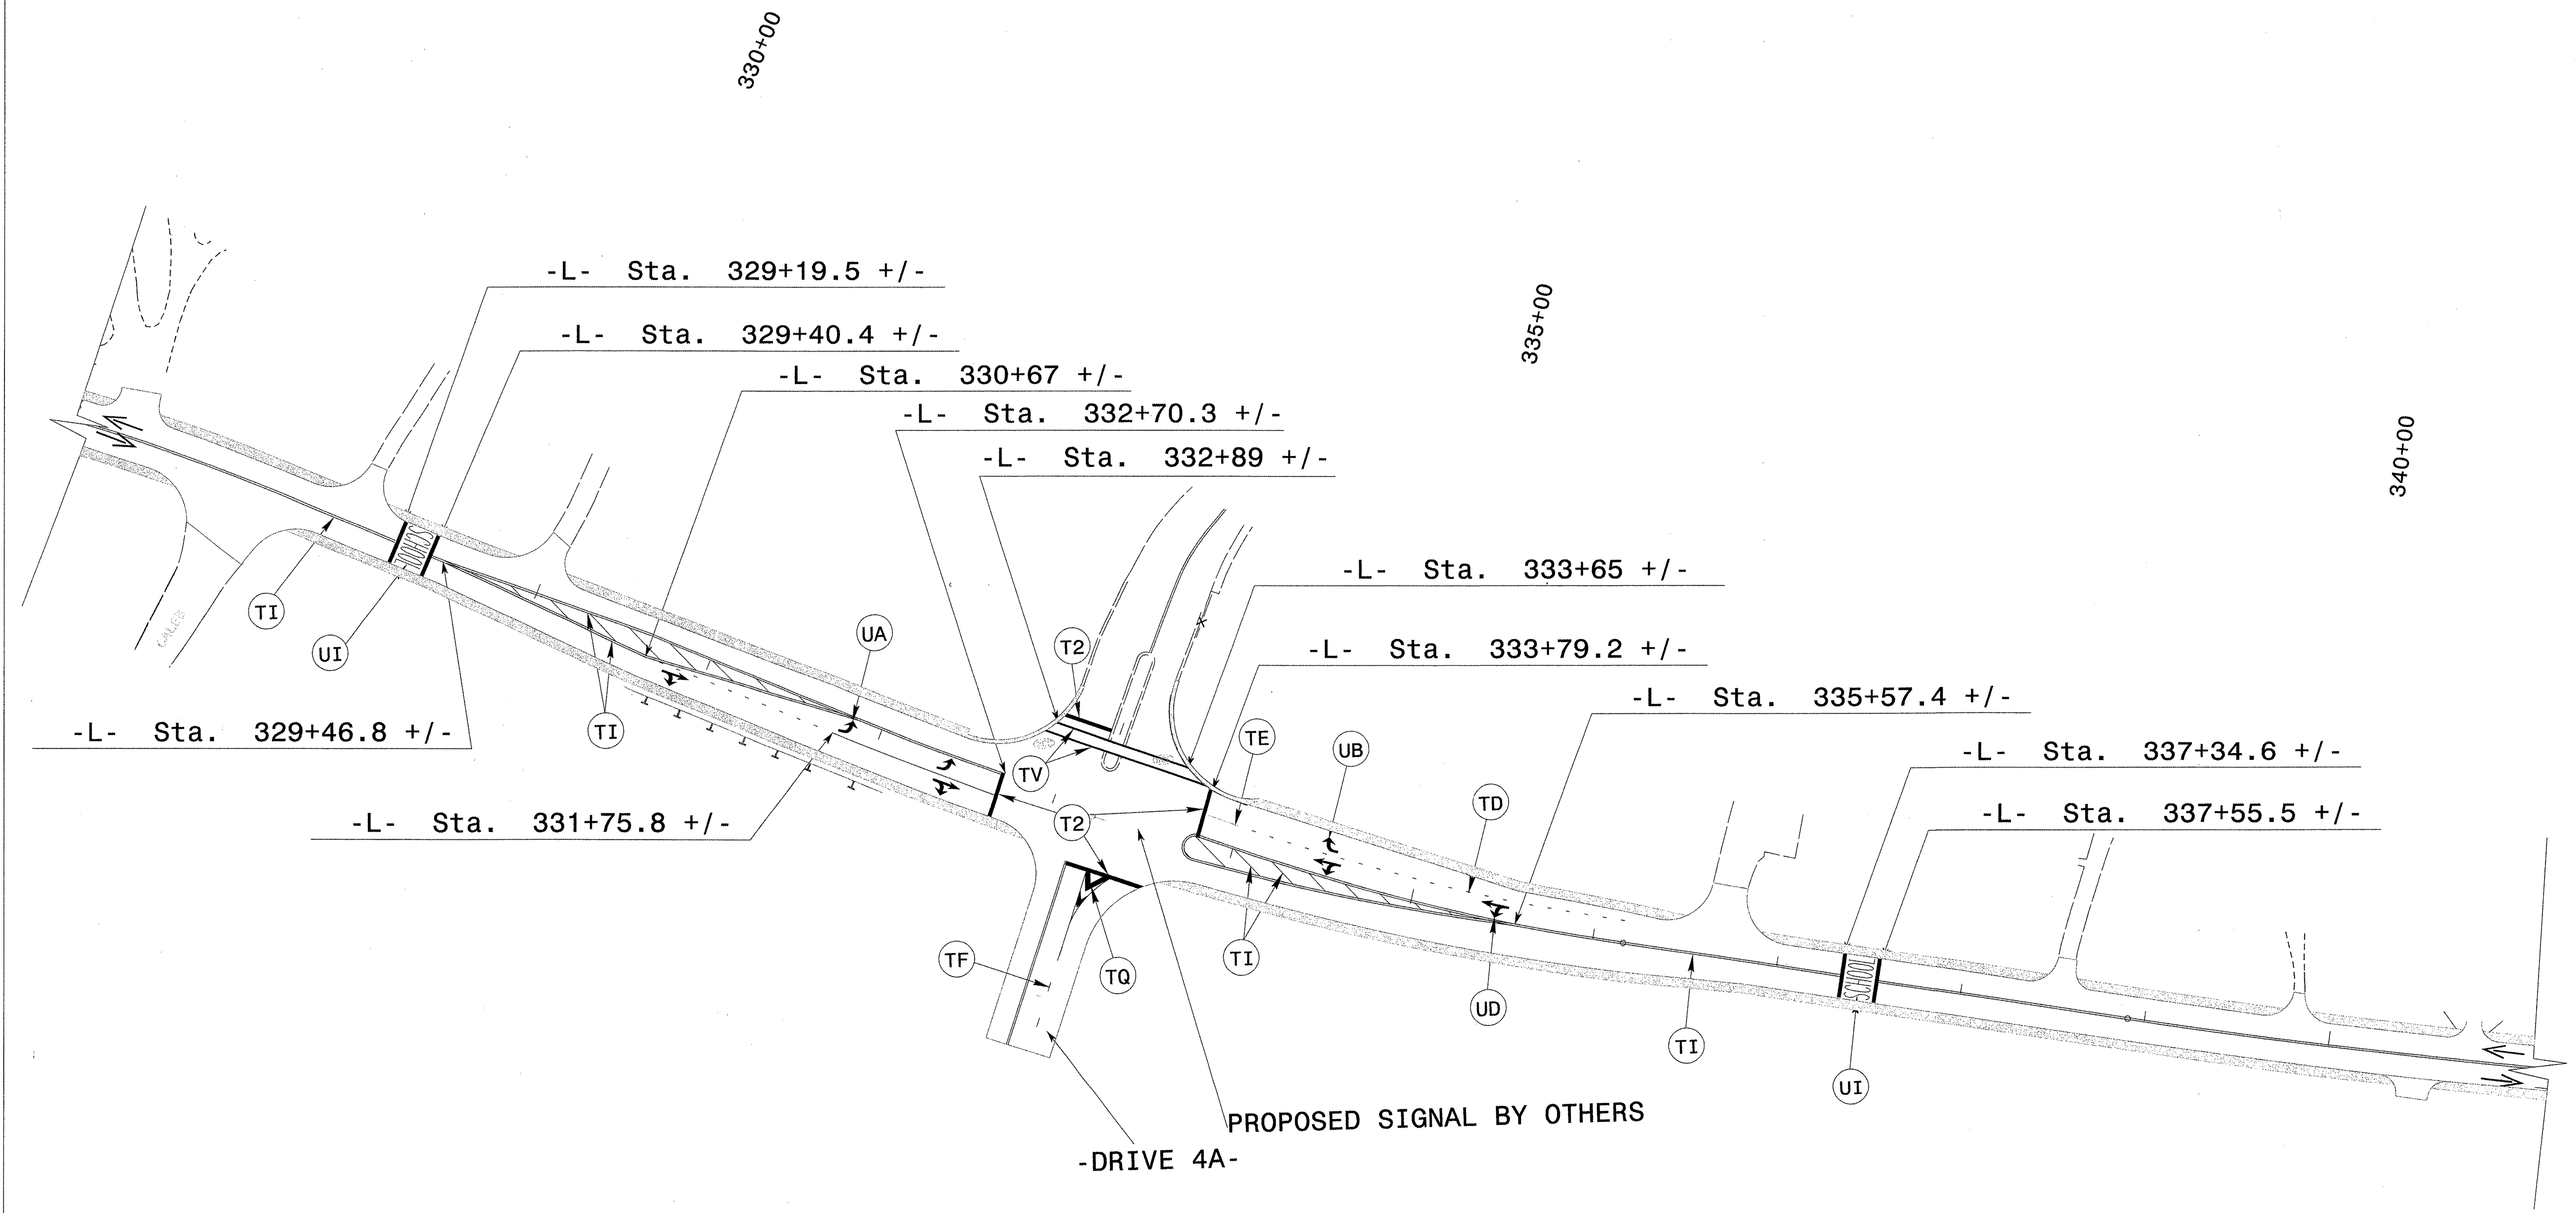


NOTE: FINAL LOCATION OF STOP BARS AT SIGNALIZED INTERSECTIONS TO BE COORDINATED WITH SIGNAL PLANS (BY OTHERS).

REFER TO PM-1 FOR FINAL PAVEMENT MARKING SCHEDULE



APPROVED: \_\_\_\_\_ DATE: \_\_\_\_\_

SEAL

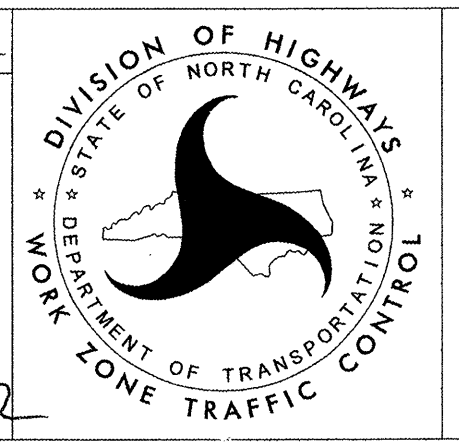

FINAL PAVEMENT MARKING