



APPROVED: *R.W.K.*
DATE: *3/22/12*

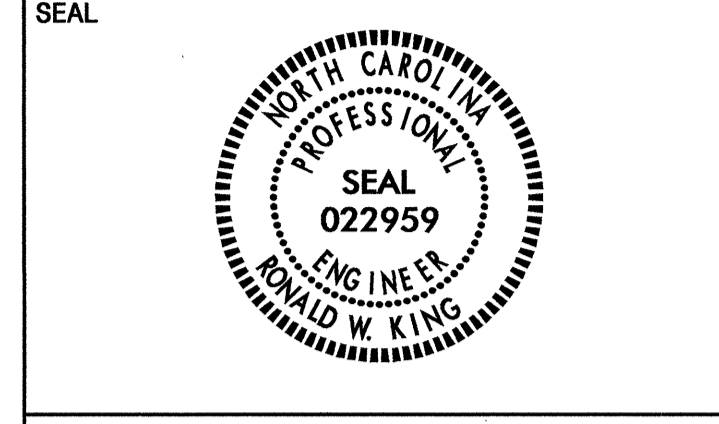


401 QUANTITY REQ'D 1

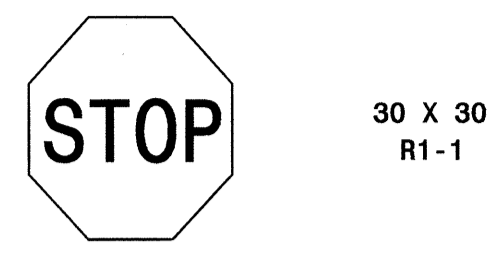


ONE "U" POST PER SIGN

406 QUANTITY REQ'D 1

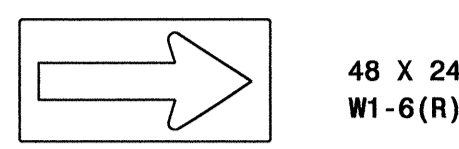


TWO "U" POSTS PER SIGN

402 QUANTITY REQ'D 1

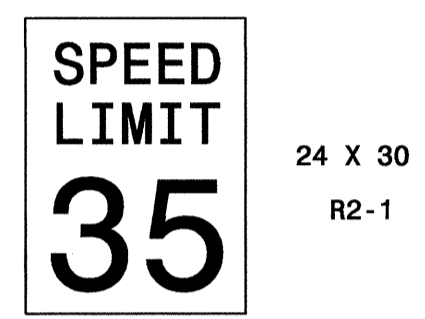


ONE "U" POST PER SIGN

407 QUANTITY REQ'D 1

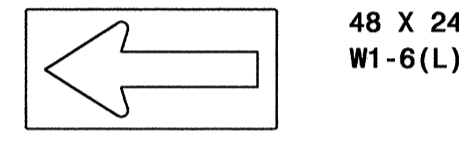


TWO "U" POSTS PER SIGN

403 QUANTITY REQ'D 1

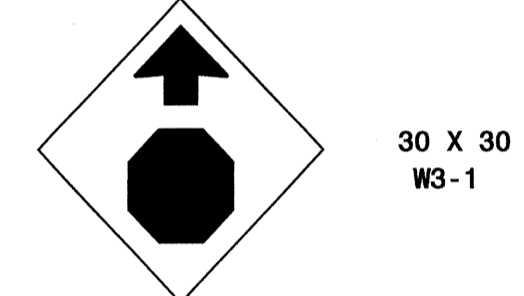


ONE "U" POST PER SIGN

404 QUANTITY REQ'D 1

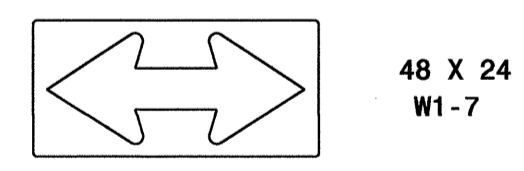

TWO "U" POSTS PER SIGN


405 QUANTITY REQ'D 1

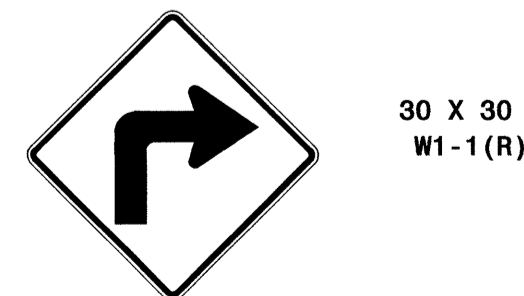


ONE "U" POST PER SIGN

TYPE "E" SIGNS

29-MAR-2012 09:43
 P:\TIP-projects\B-3861\Traffic\Signing\CADD\Quantities & GM_Signs\B-3861_Dties.dgn
 jgmar-tme2 HI 1E247795

TIP NO. B-3861	SHEET NO. SIGN-3
APPROVED: <i>R.W.F.</i>	
DATE: 3/29/12	
SEAL	
	

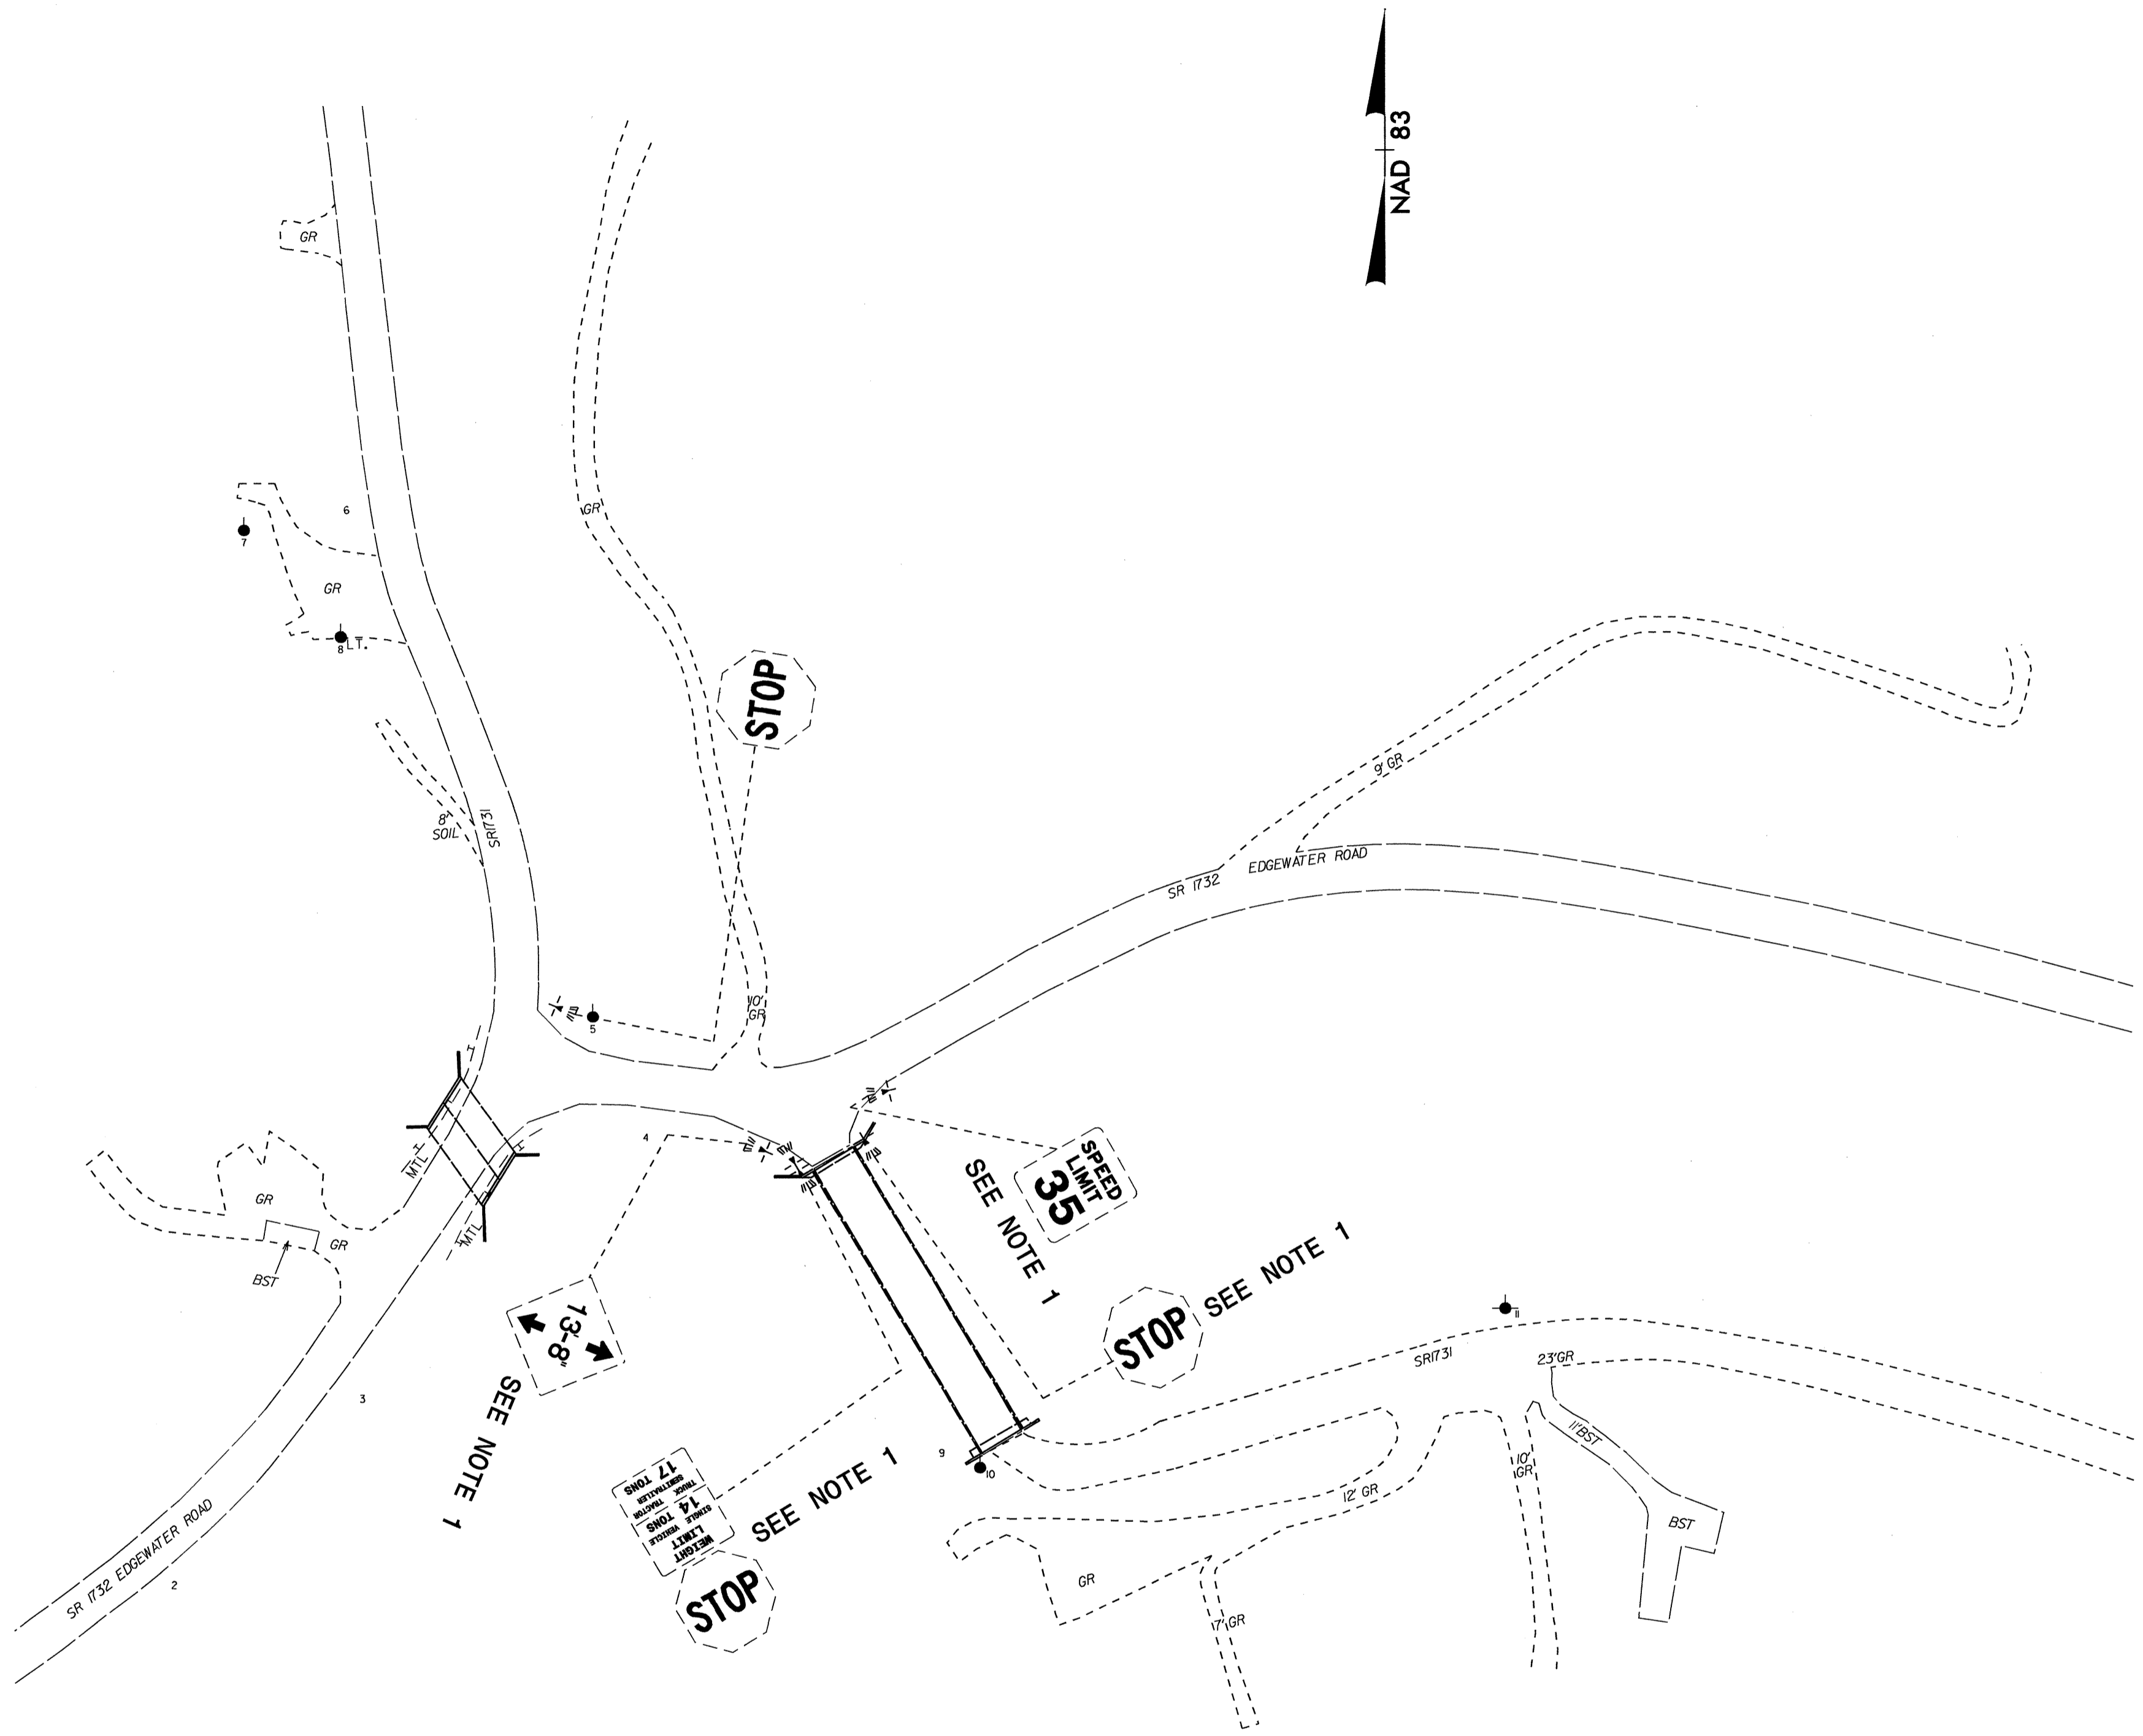


PROJECT NOTES

1 DISPOSE OF SIGN SYSTEM, U-CHANNEL

EXISTING SIGNS

29-MAR-2012 09:50
 F:\TIP\Projects\B-3861\Traffic\Signing\CADD\Signing Layout Plans\B-3861_Sgn_Existing.dgn
 jgmarcinez HT 12/27/15

TIP NO. B-3861	SHEET NO. SIGN-4
APPROVED: <i>[Signature]</i>	
DATE: 3/29/12	
SEAL	

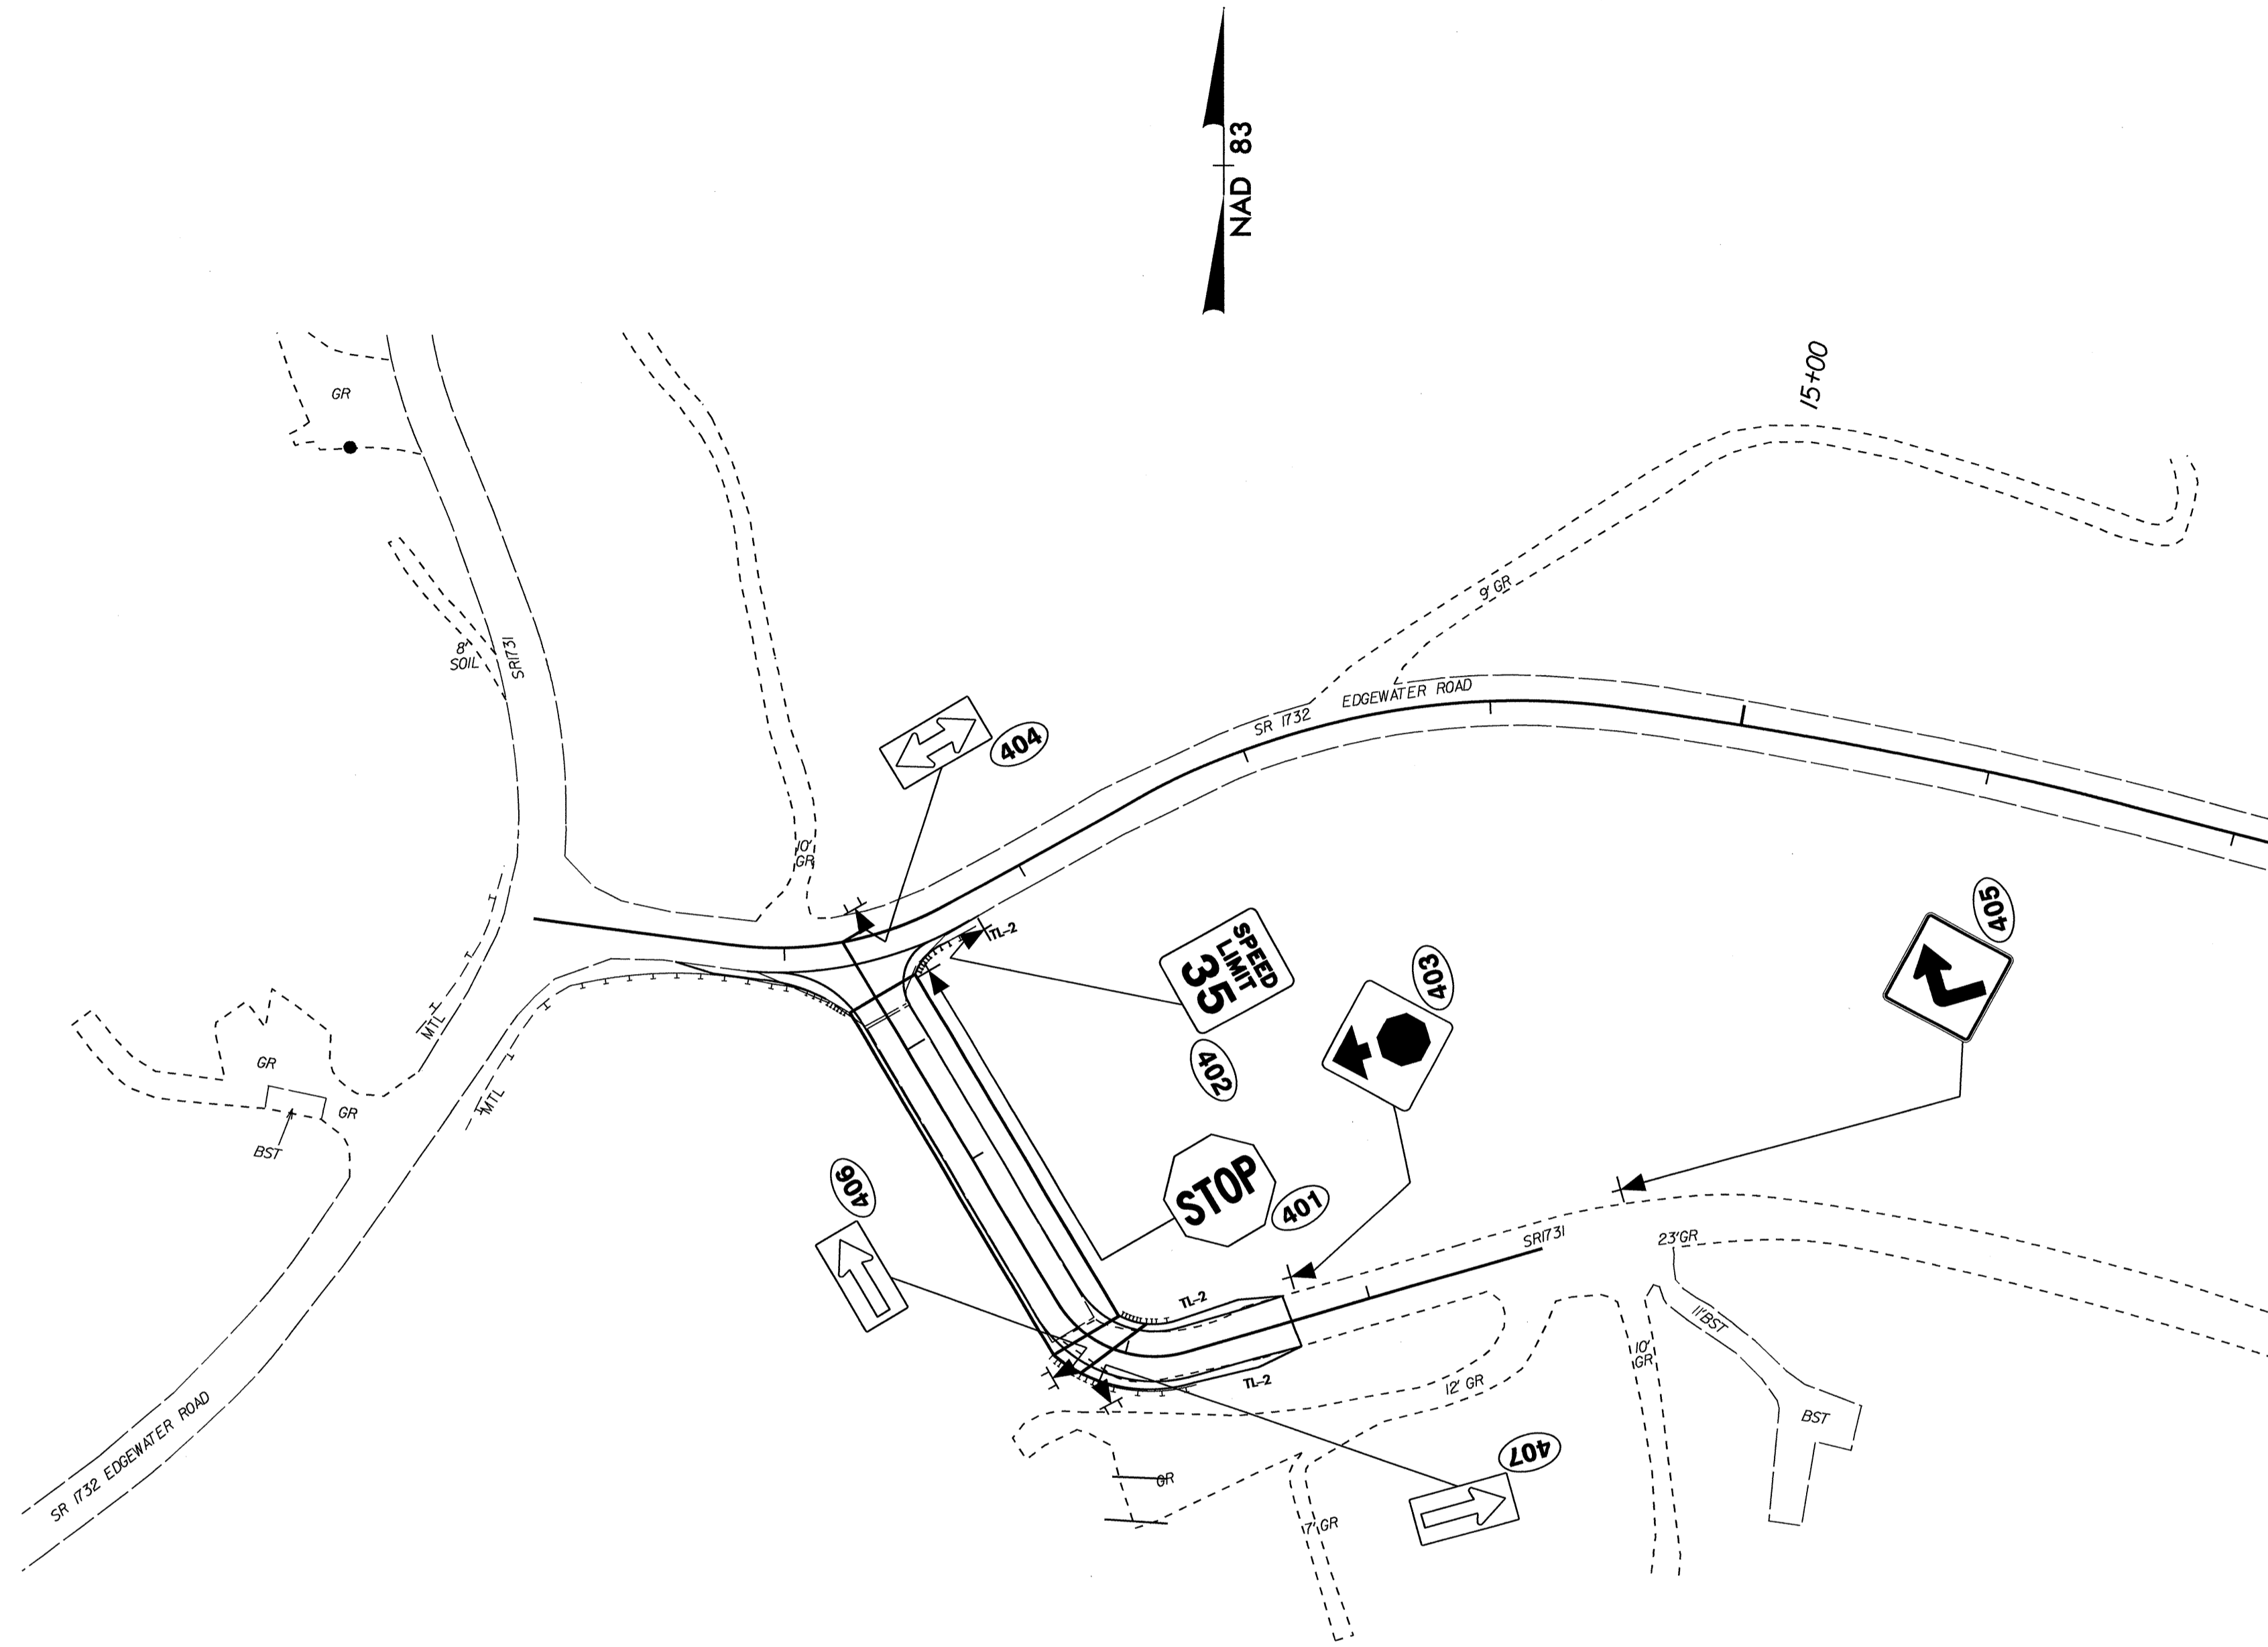

29-MAR-2012 09:54
 F:\TIP-Projects\B-3861\Traffic\Signing\CADD\Signing Layout Plans\B-3861_Sgn_Proposed.dgn
 jgmarcinez HT 12/27/11

PROPOSED SIGNS