

09/08/99

See Sheet 1-A For Index of Sheets

T.I.P. NO.	SHEET NO.
B-3861	UO-1


TIP PROJECT: B-3861

STATE OF NORTH CAROLINA
DIVISION OF HIGHWAYS

**UTILITIES BY OTHERS PLANS
JACKSON COUNTY**



**LOCATION: REPLACEMENT OF BRIDGE No. 107 ON SR 1731
OVER TUCKASEGEE RIVER**

TYPE OF WORK: POWER DISTRIBUTION, TELEPHONE

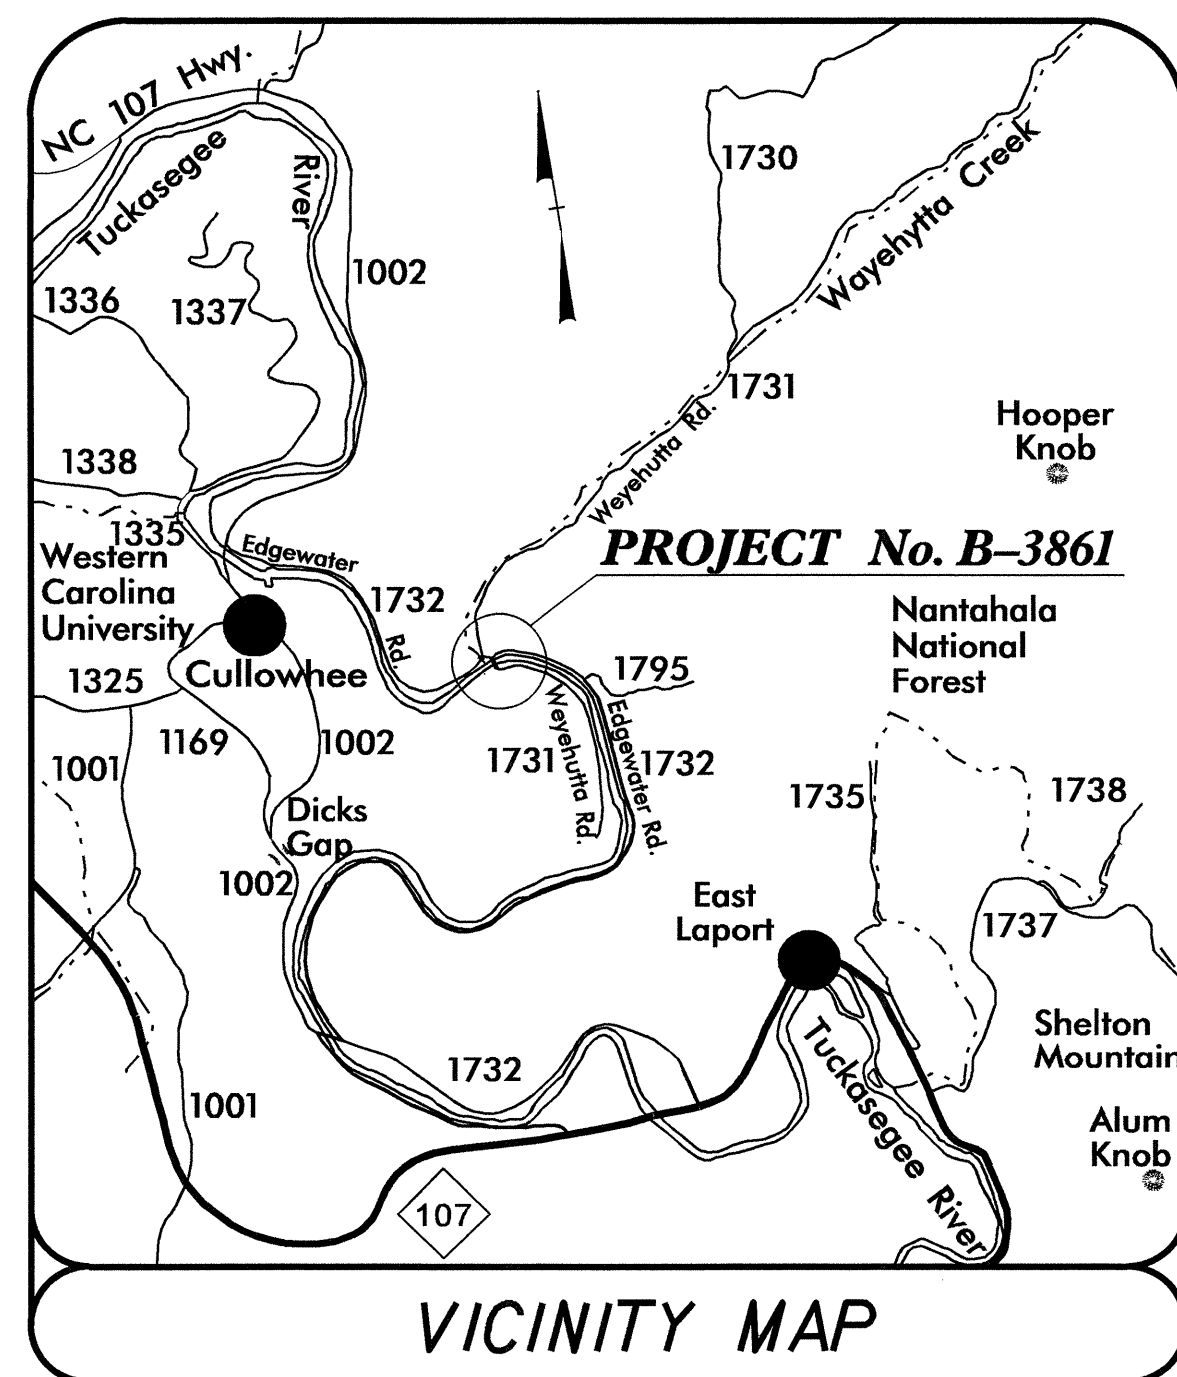


VICINITY MAP

BEGIN PROJECT B-3861
-Y- POC Sta. 11+23.19 =
-L- POT Sta. 10+00.00

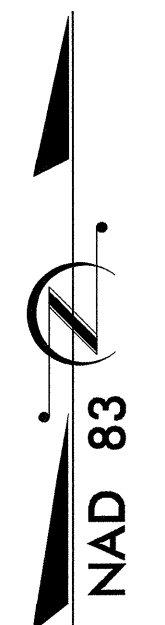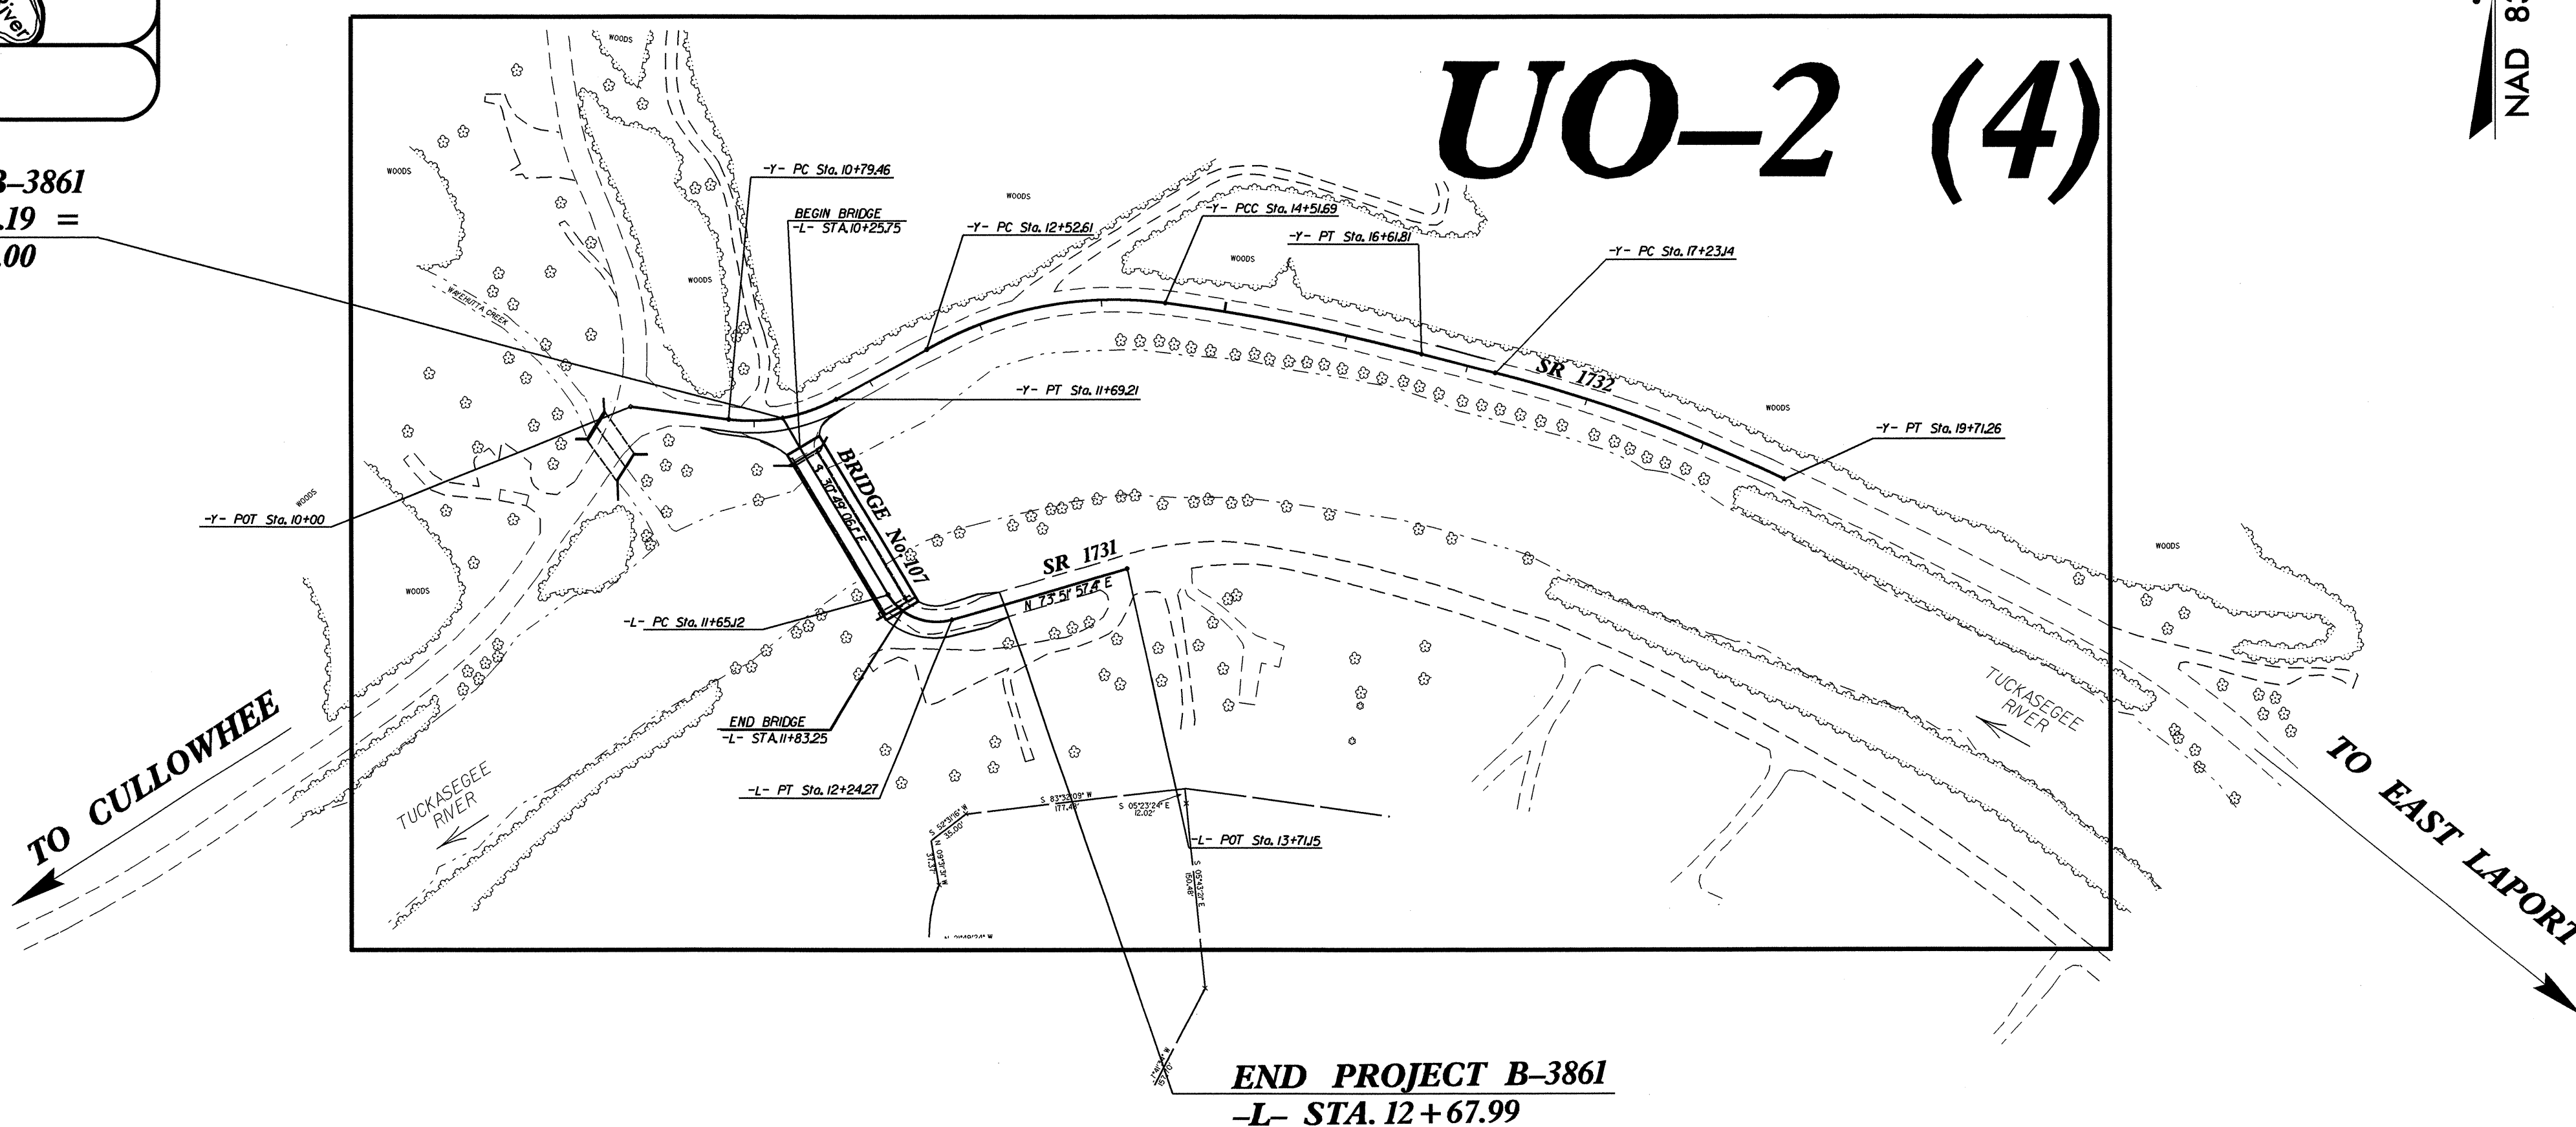

GRAPHIC SCALES

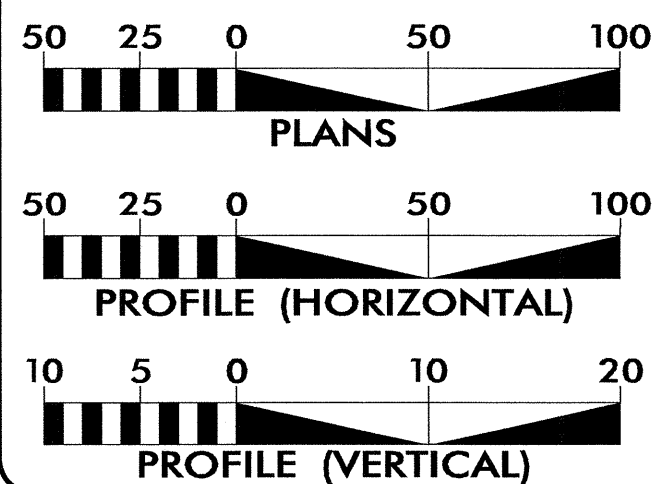


INDEX OF SHEETS

SHEET NO.	DESCRIPTION
UO-1	TITLE SHEET
UO-2	UTILITIES BY OTHERS PLAN SHEETS

UTILITY OWNERS ON PROJECT

- (1) Power Distribution - WCU Power
- (2) Telephone - Frontier Telephone

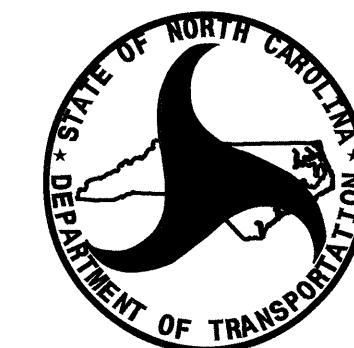

PREPARED IN THE OFFICE OF:
**DIVISION OF HIGHWAYS
UTILITIES ENGINEERING
SECTION**

1591 MAIL SERVICES CENTER
RALEIGH, NC 27699-1591
PHONE (919) 707-6690
FAX (919) 250-4151

Roger Worthington, P.E. UTILITIES SECTION ENGINEER
Carl Barclay, P.E. UTILITIES SQUAD LEADER PROJECT ENGINEER
Bo Hemphill, P.E. UTILITIES PROJECT DESIGNER

29-MAR-2012 16:36
R:\Utilities\RDY_UT\Proj\B3861\ut_title_uol_psh.dgn
\$\$\$\$\$USERNAME\$\$\$\$\$

