



8/23/99

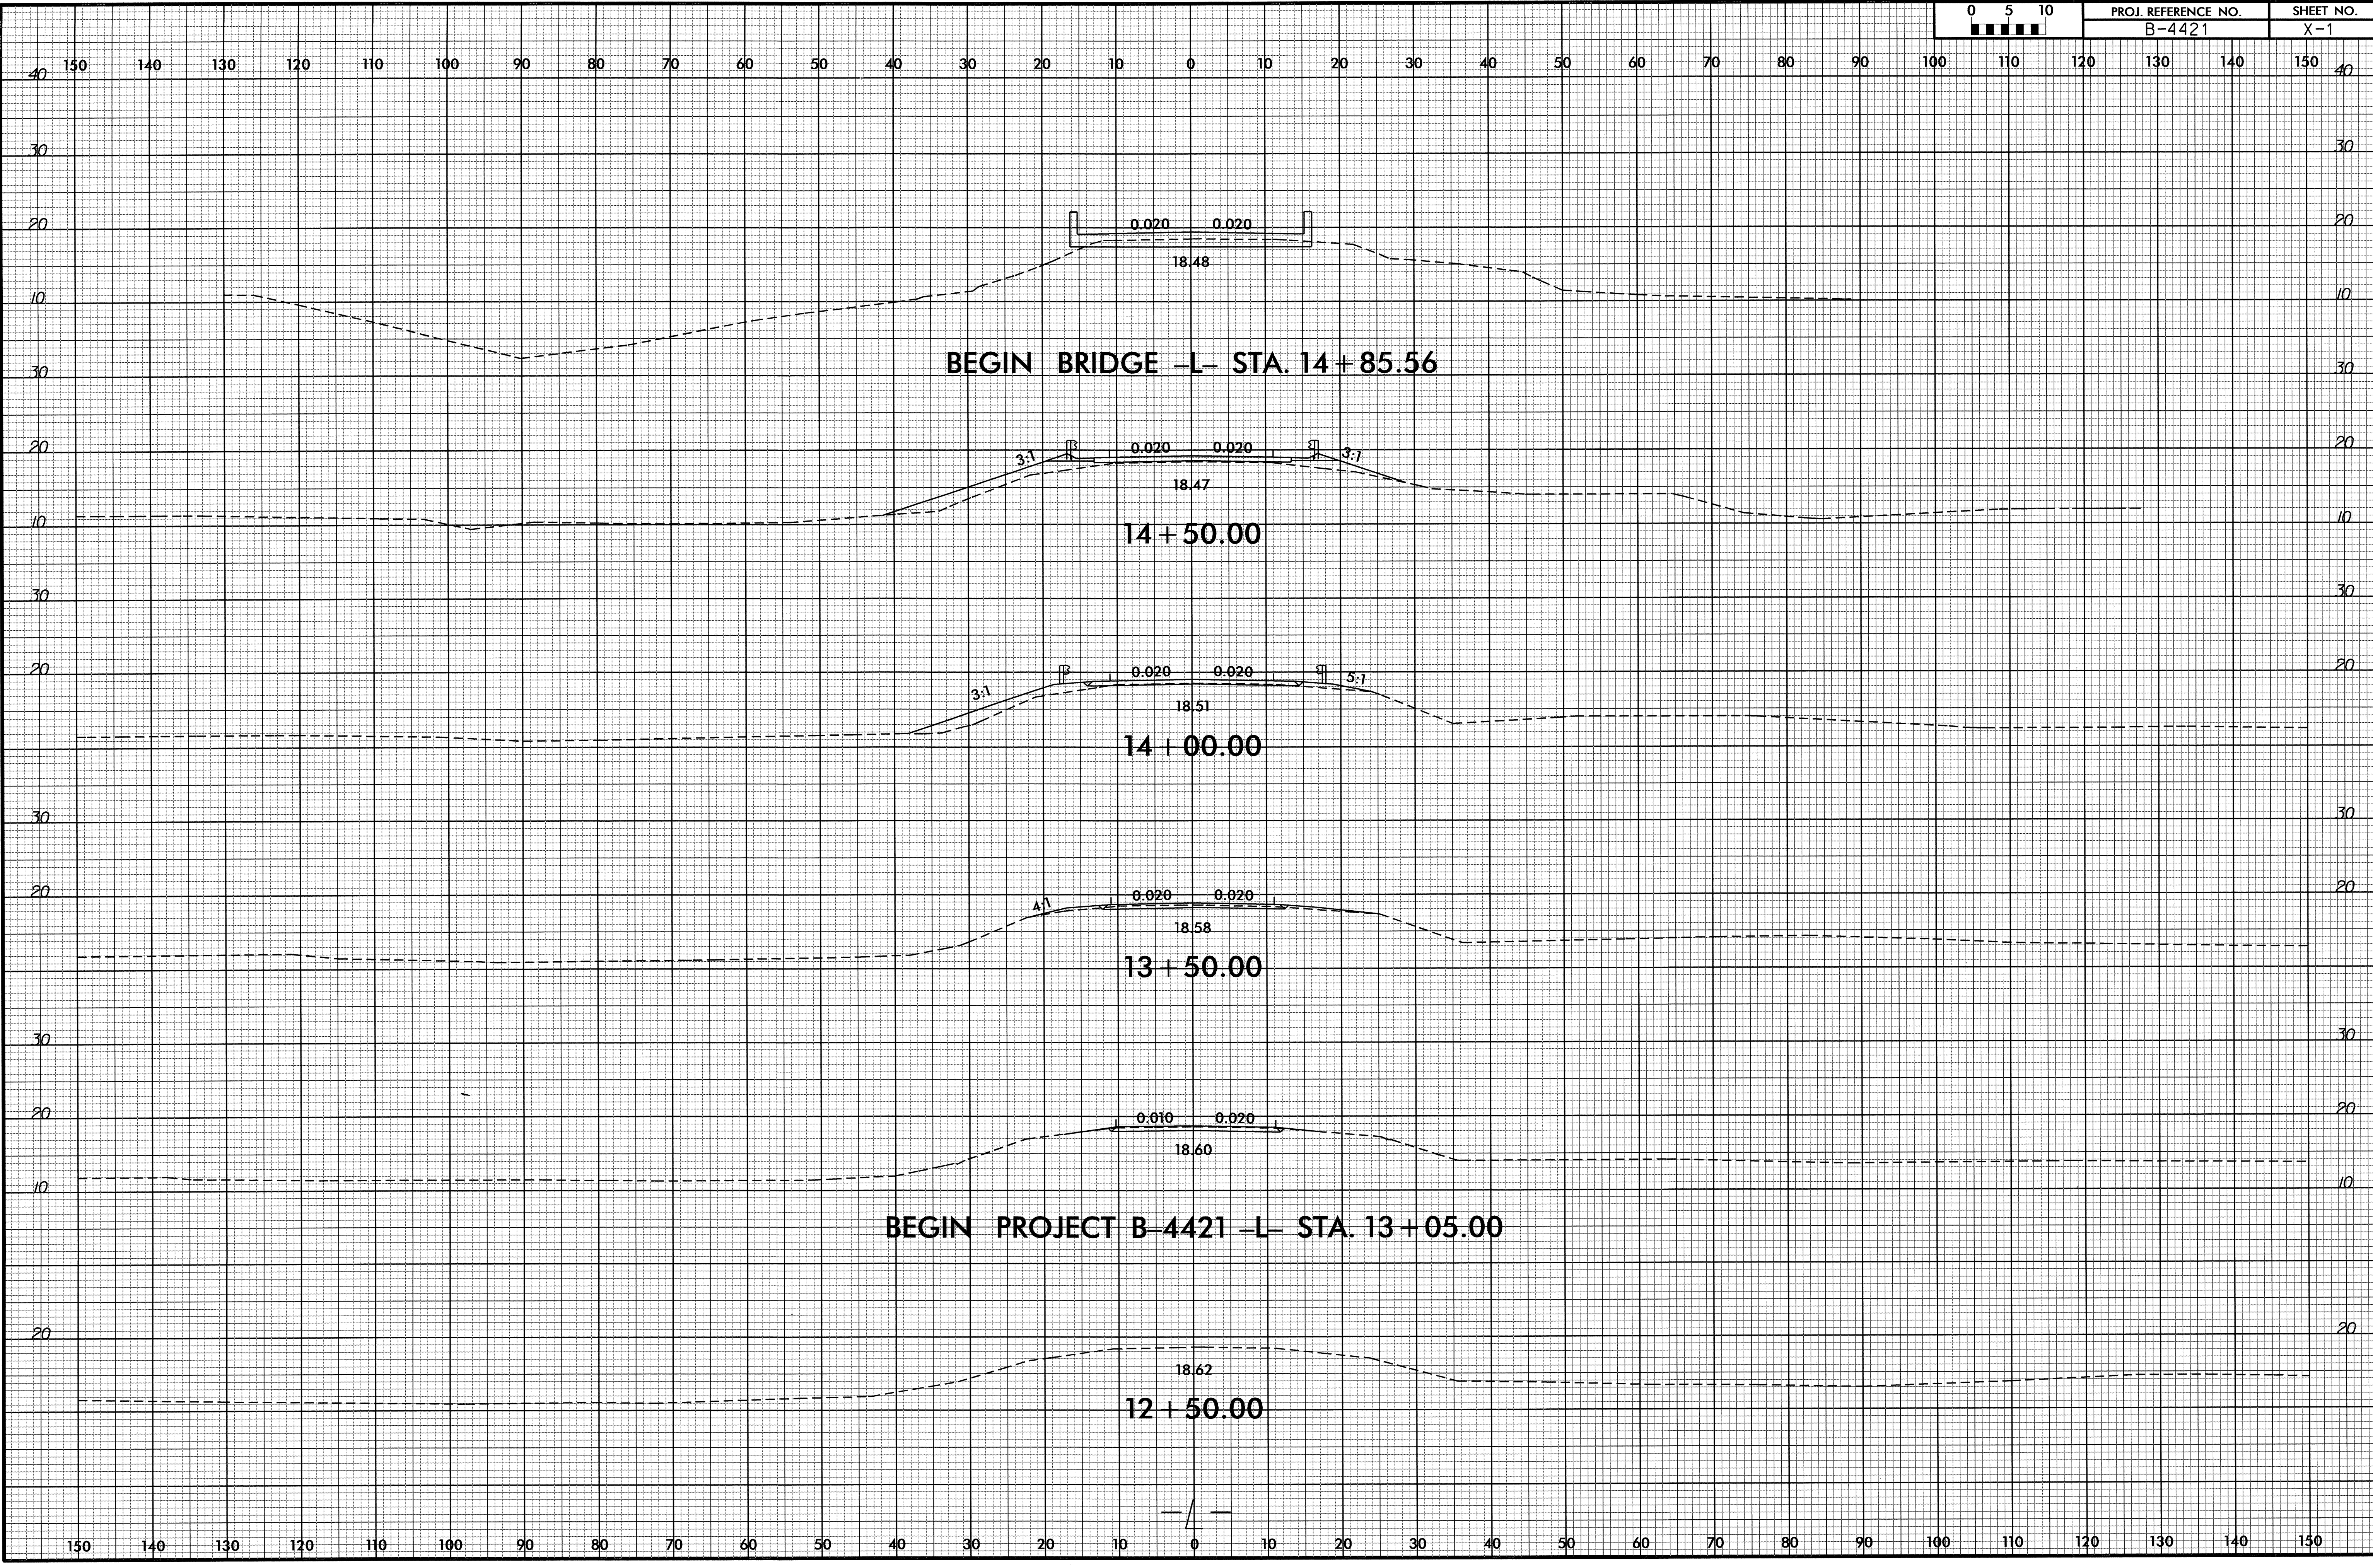

30-MAY-2002 10:35
C:\Roadwork\XSC\B4421_Rdy-ep1.L.dgn
\$\$\$\$\$USERNAME\$\$\$\$\$


8/23/99

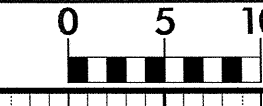

PROJ. REFERENCE NO.
B-4421

SHEET NO.
X-2

150 140 130 120 110 100 90 80 70 60 50 40 30 20 10 0 10 20 30 40 50 60 70 80 90 100 110 120 130 140 150

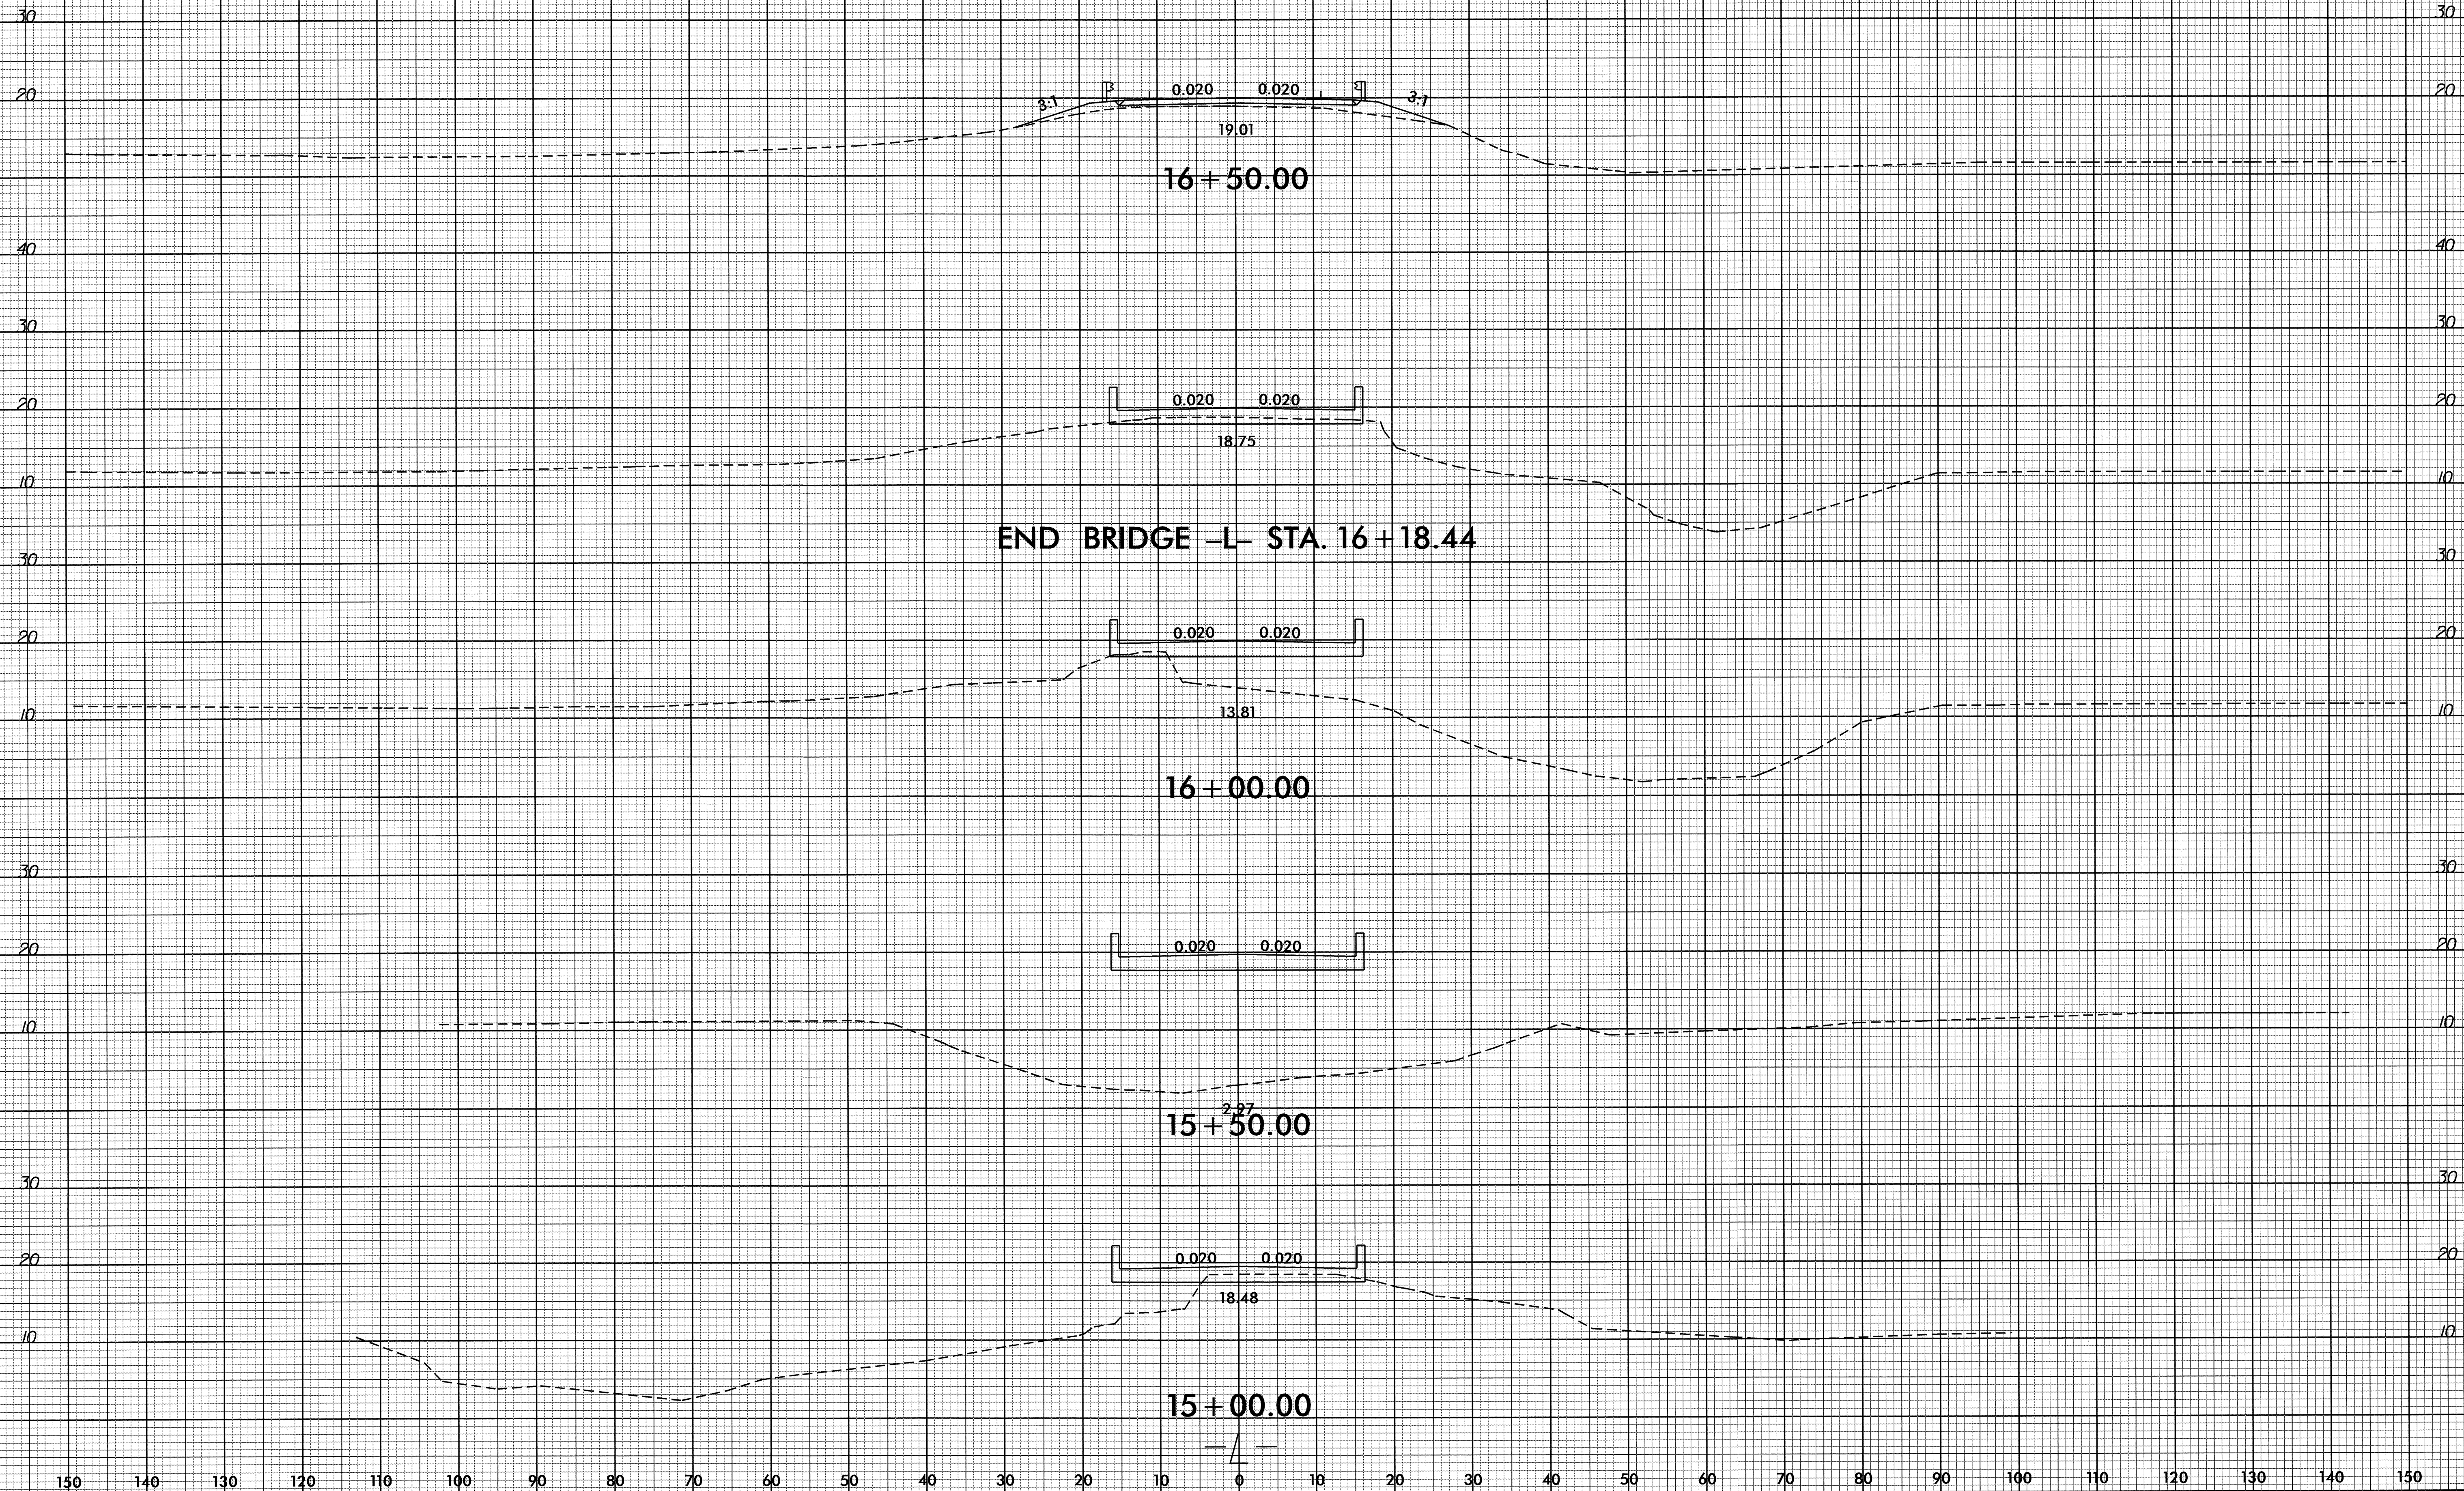

30-MAY-2002 12:35
P:\Roadway\XSC\B4421_Rdy_xpl.dgn
\$\$\$\$USERNAME\$\$\$\$

150 140 130 120 110 100 90 80 70 60 50 40 30 20 10 0 10 20 30 40 50 60 70 80 90 100 110 120 130 140 150

