

DIVISION OF HIGHWAYS
STATE OF NORTH CAROLINA

NOTE: Approximate quantities only. Unclassified Excavation, Borrow Excavation, Fine Grading, Clearing and Grubbing, and Removal of Existing Pavement will be paid for at the contract Lump Sum price for "Grading".

CROSS-SECTION SUMMARY



IN CUBIC YARDS


NOTE: EMBANKMENT COLUMN DOES NOT INCLUDE BACKFILL FOR UNDERCUT.


| LOCATION (-L-) | UNCLASSIFIED EXCAVATION | UNDERCUT | EMBANKMENT |
|-------------------|----------------------------|----------|------------|
| 9+00.00 | 0 | 0 | 0 |
| 9+50.00 | 50 | 0 | 0 |
| 10+00.00 | 62 | 0 | 23 |
| 10+50.00 | 44 | 0 | 58 |
| 11+00.00 | 16 | 0 | 102 |
| 11+50.00 | 9 | 0 | 156 |
| 12+00.00 | 15 | 0 | 154 |
| 12+50.00 | 26 | 0 | 139 |
| 13+00.00 | 32 | 0 | 236 |
| BRIDGE | | | |
| 16+50.00 | 0 | 413 | 0 |
| 17+00.00 | 35 | 1152 | 912 |
| 17+50.00 | 86 | 616 | 588 |
| 18+00.00 | 84 | 0 | 310 |
| 18+50.00 | 68 | 0 | 157 |
| 19+00.00 | 66 | 0 | 110 |
| 19+50.00 | 61 | 0 | 64 |

| LOCATION (-Y-) | UNCLASSIFIED EXCAVATION | UNDERCUT | EMBANKMENT |
|-------------------|----------------------------|----------|------------|
| 9+00.00 | 0 | 0 | 0 |
| 9+50.00 | 50 | 0 | 0 |
| 10+00.00 | 59 | 0 | 43 |
| 10+50.00 | 66 | 0 | 76 |
| 11+00.00 | 87 | 0 | 111 |
| 11+50.00 | 130 | 0 | 240 |
| 12+00.00 | 133 | 730 | 481 |
| 12+50.00 | 56 | 983 | 703 |
| 13+00.00 | 0 | 817 | 758 |
| 13+50.00 | 0 | 760 | 764 |
| 14+00.00 | 0 | 751 | 792 |
| 14+50.00 | 0 | 676 | 788 |

| LOCATION (-EY-) | UNCLASSIFIED EXCAVATION | UNDERCUT | EMBANKMENT |
|--------------------|----------------------------|----------|------------|
| 14+50.00 | 0 | 0 | 0 |
| 15+00.00 | 810 | 0 | 0 |
| 15+50.00 | 789 | 0 | 0 |
| 16+00.00 | 768 | 0 | 0 |
| 16+50.00 | 777 | 0 | 0 |
| 17+00.00 | 808 | 0 | 0 |
| 17+50.00 | 799 | 0 | 0 |
| 17+77.13 | 413 | 0 | 0 |
| 18+00.00 | 300 | 0 | 0 |
| 18+50.00 | 393 | 0 | 0 |
| 19+00.00 | 134 | 0 | 0 |

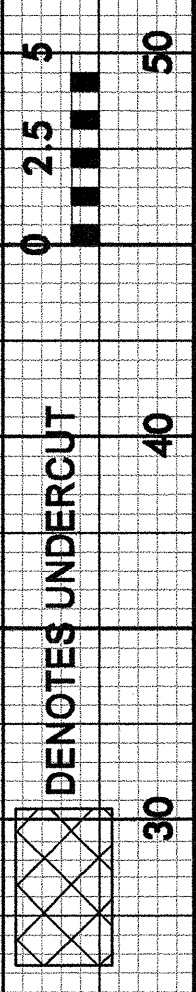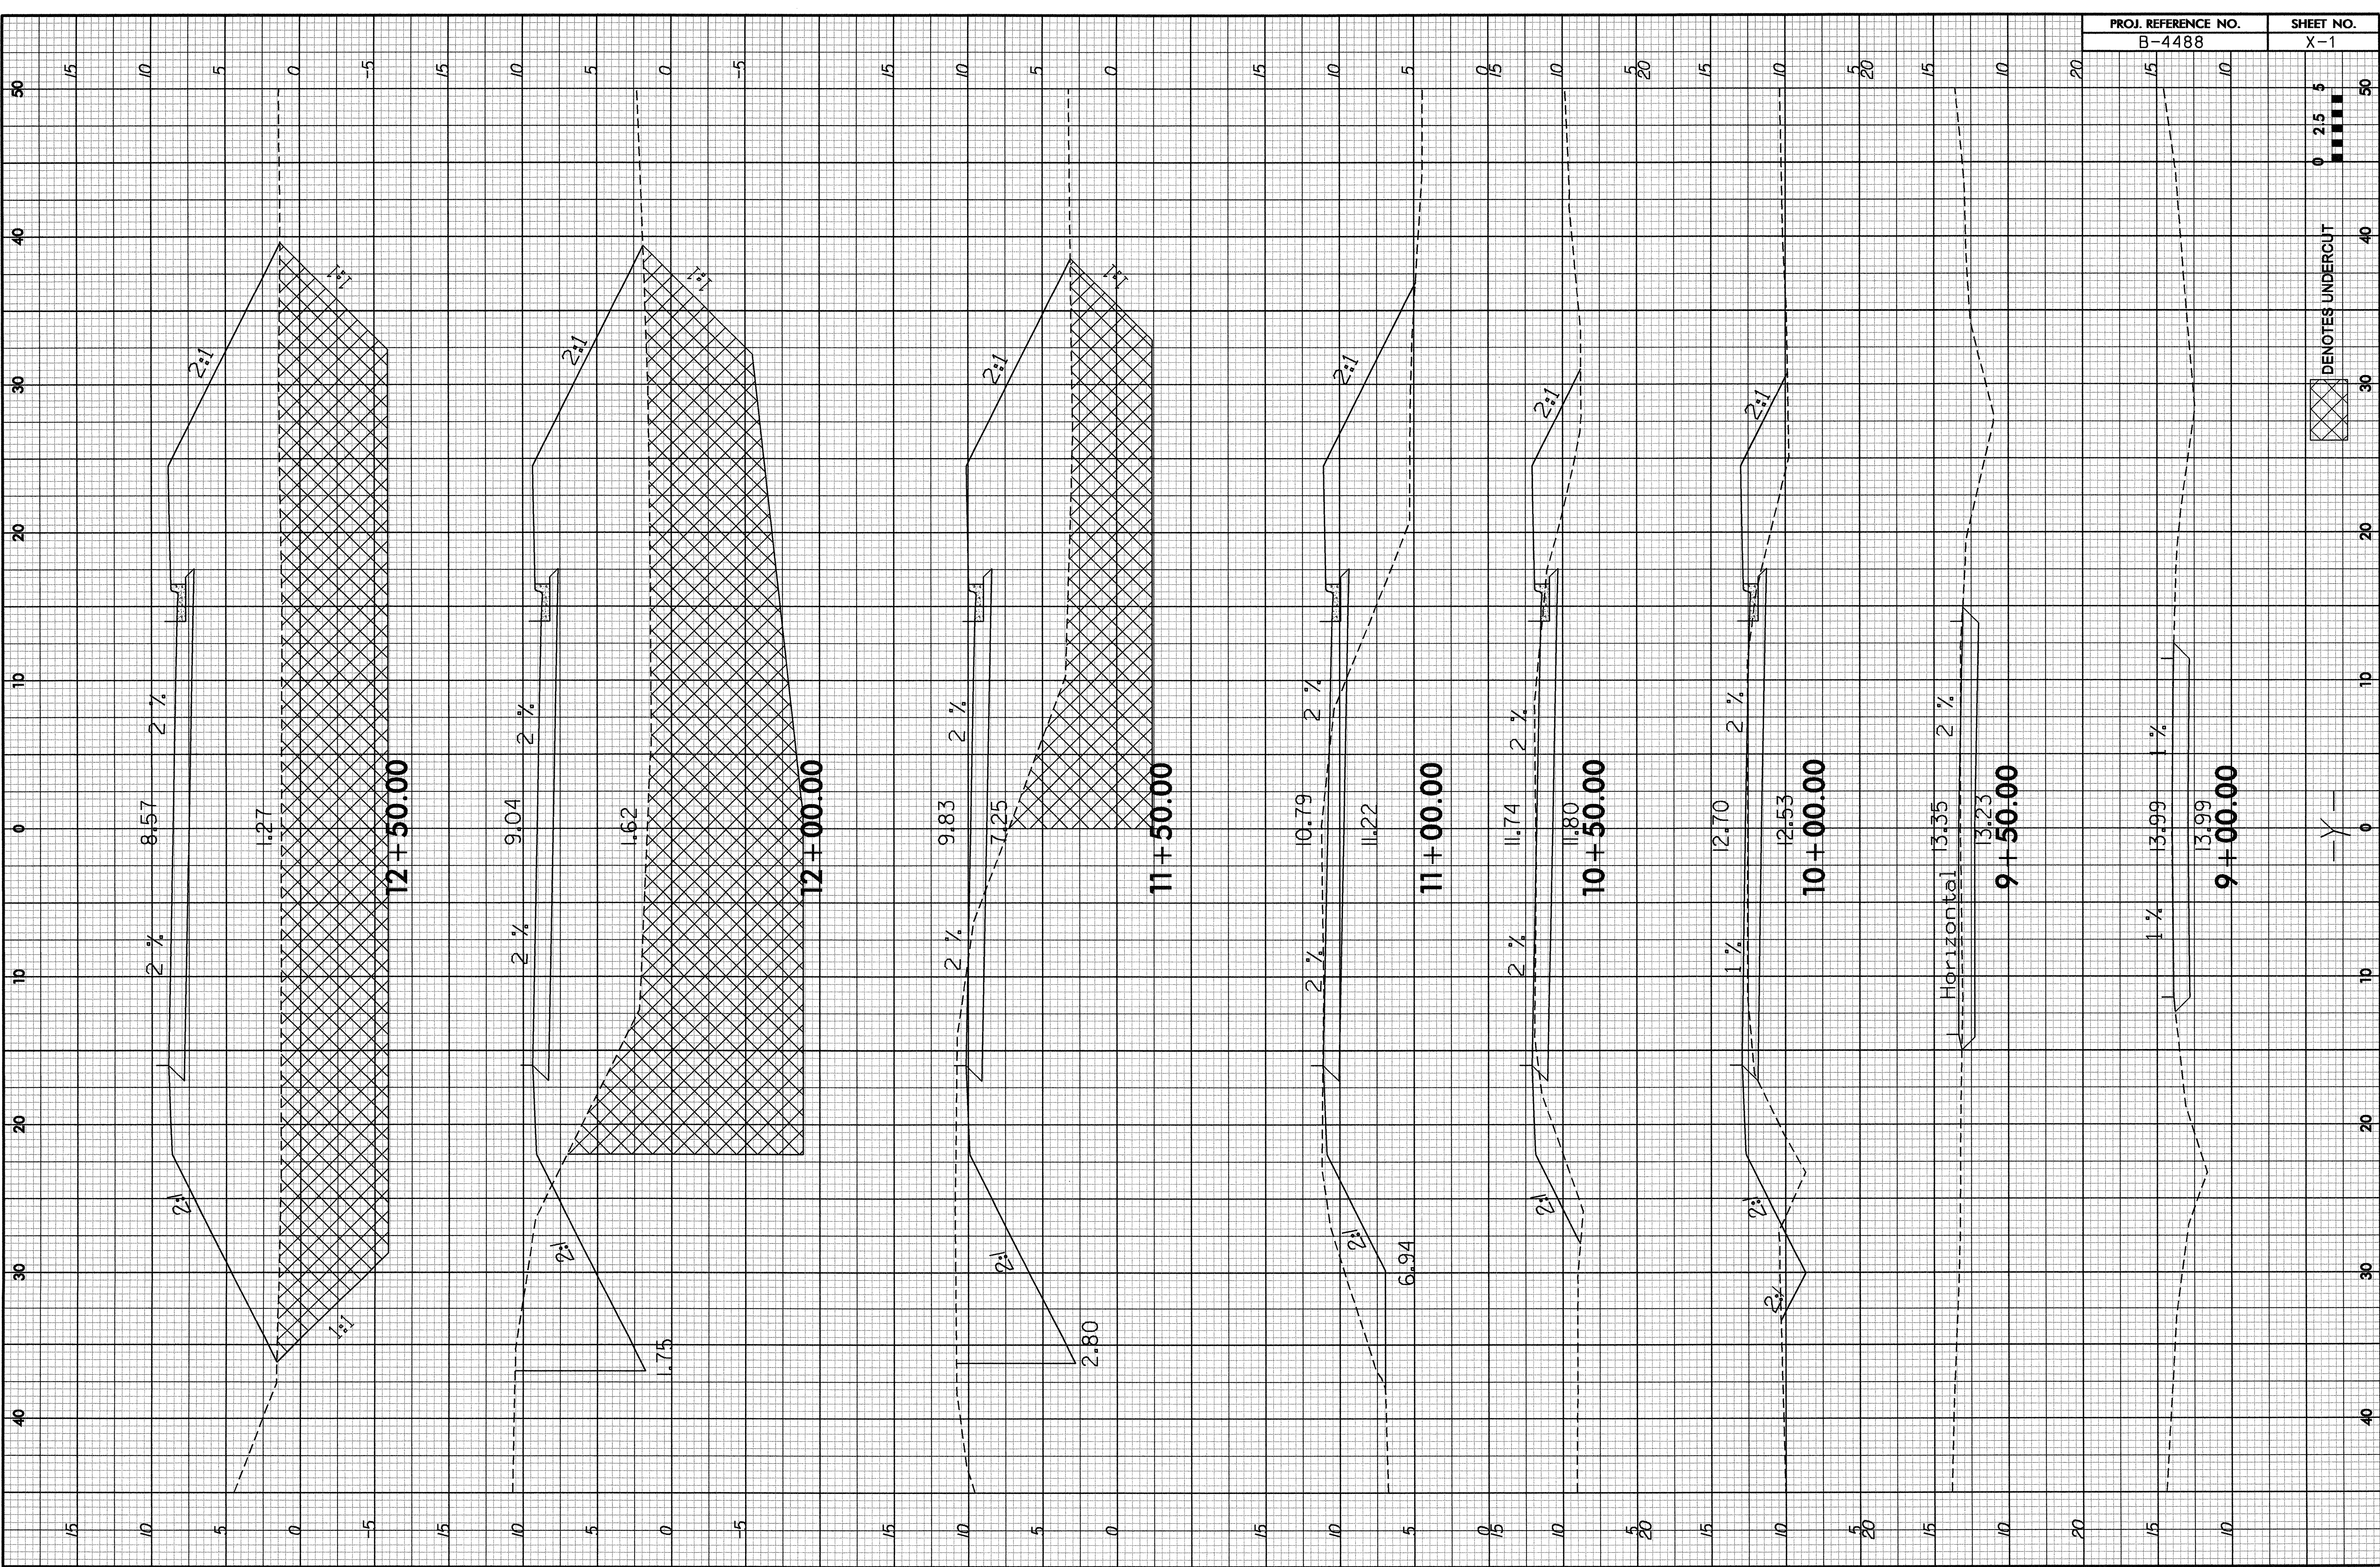

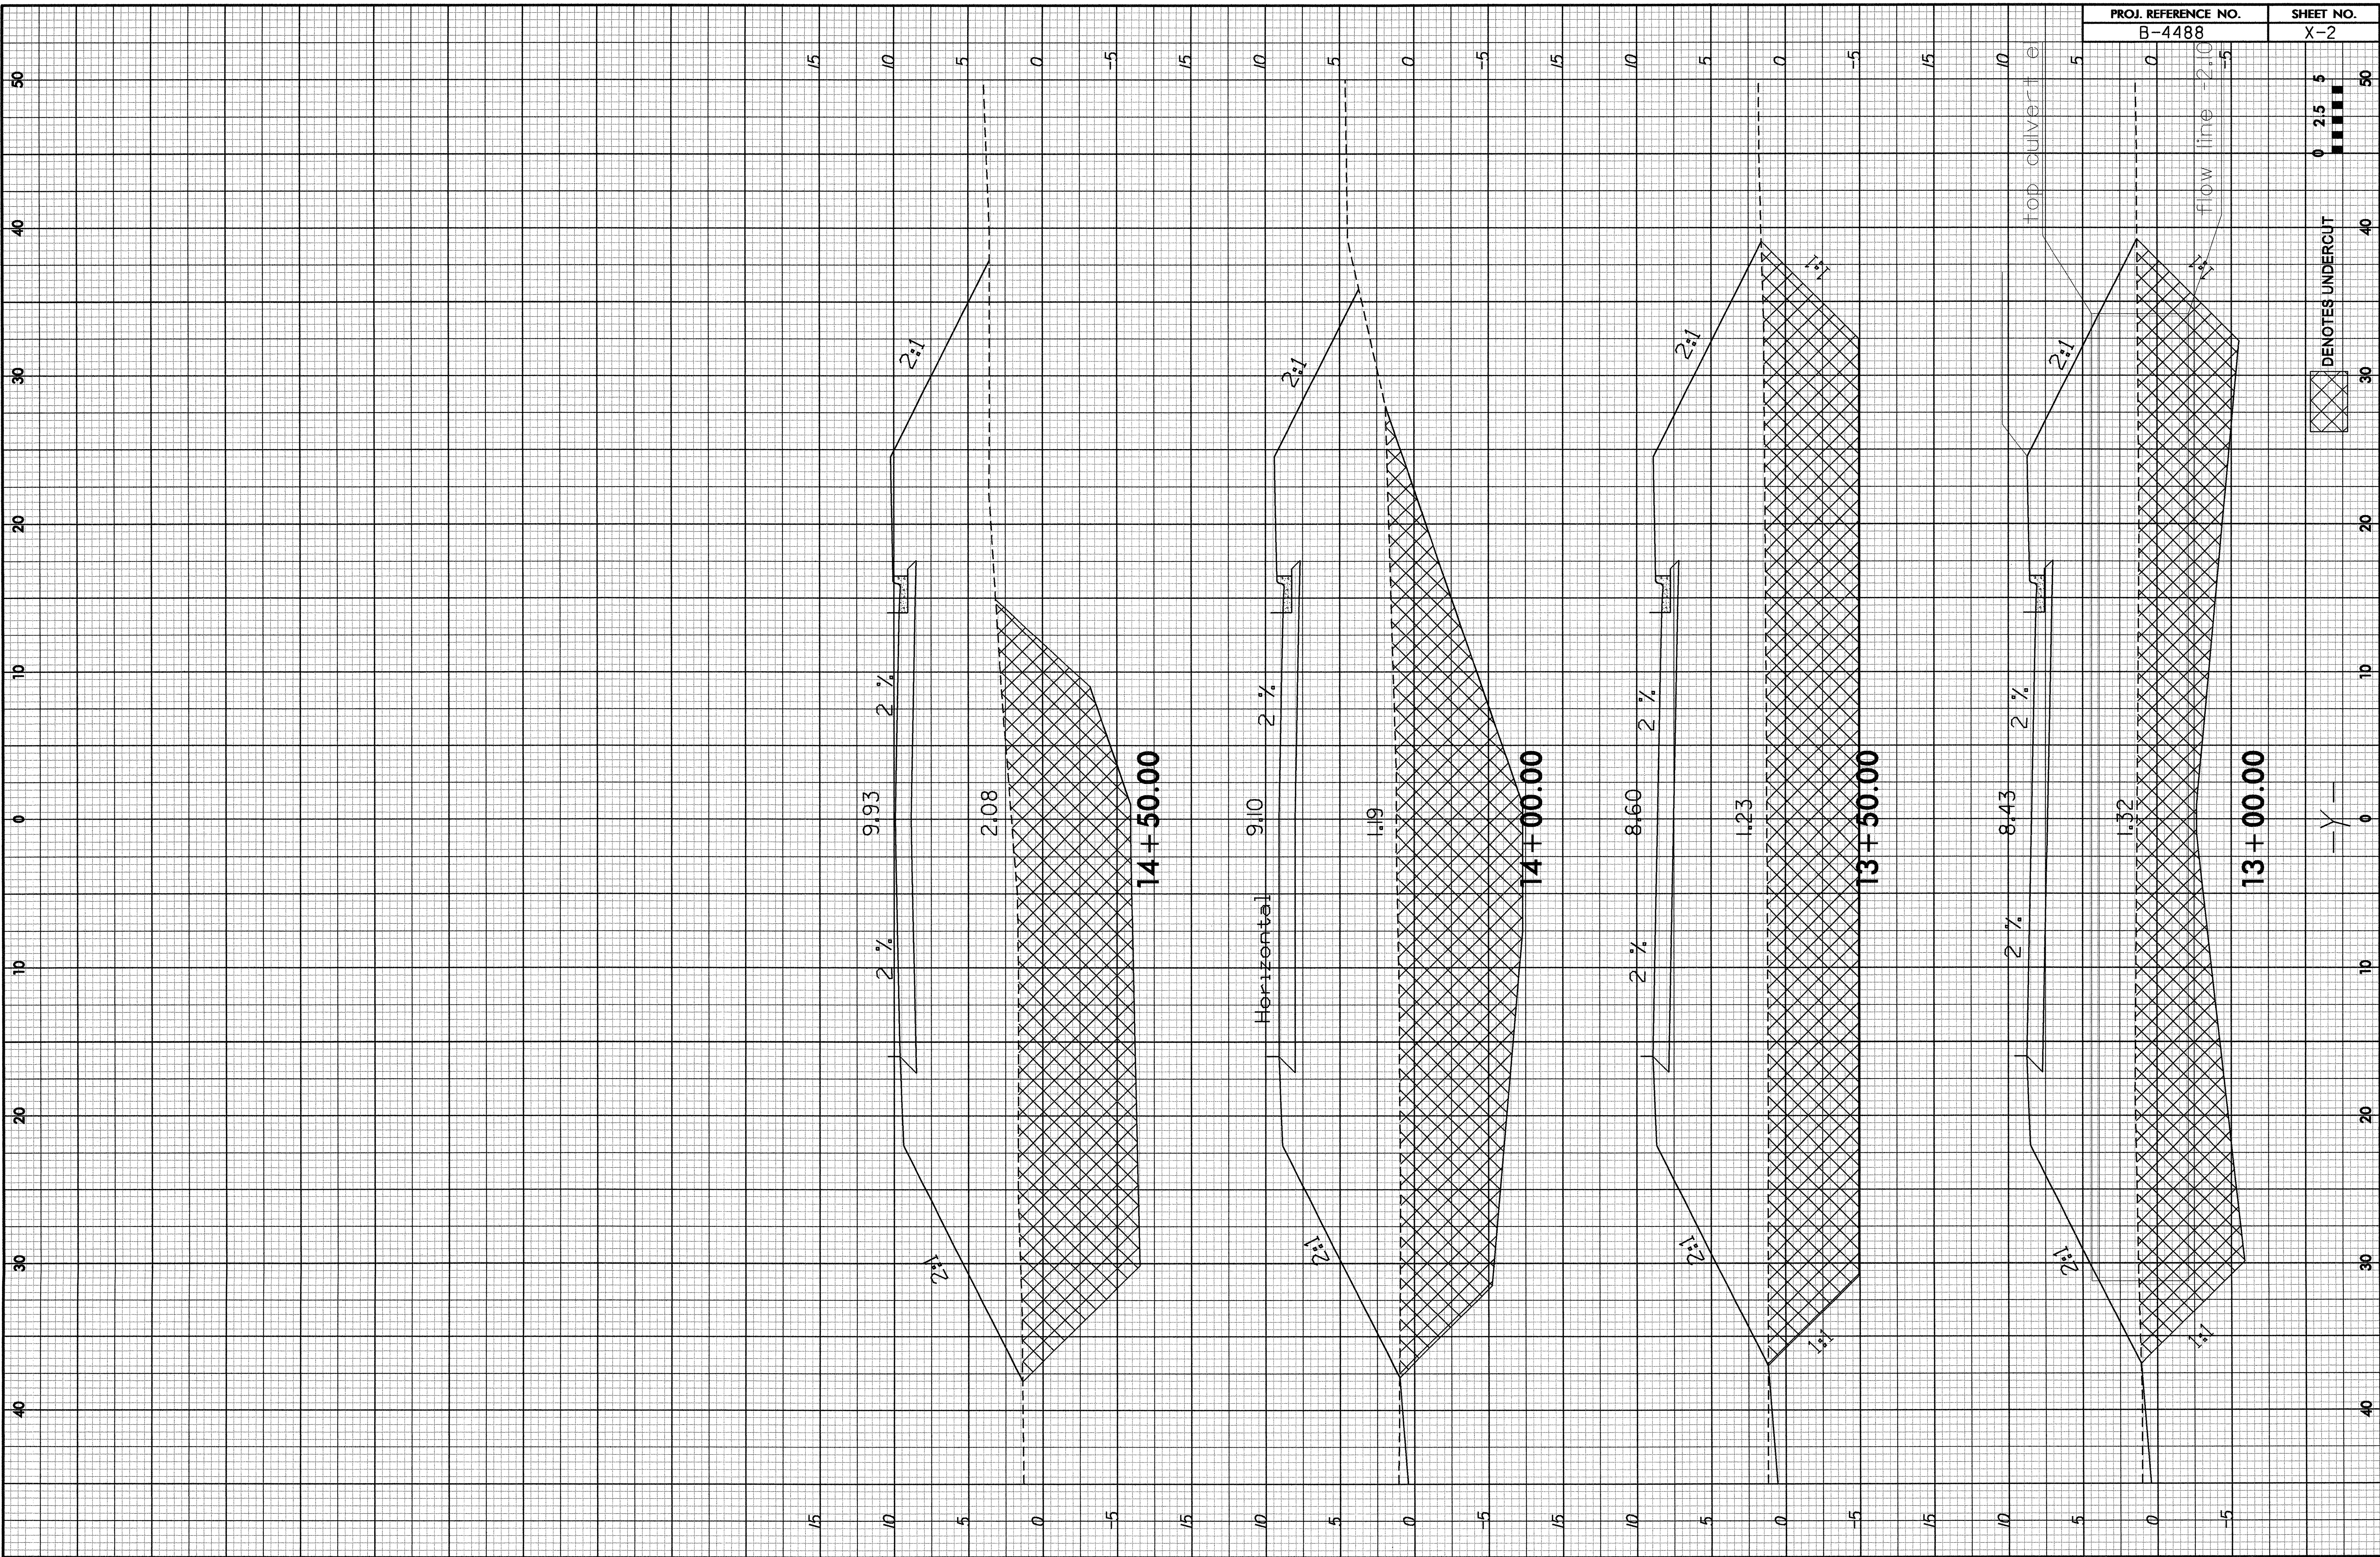

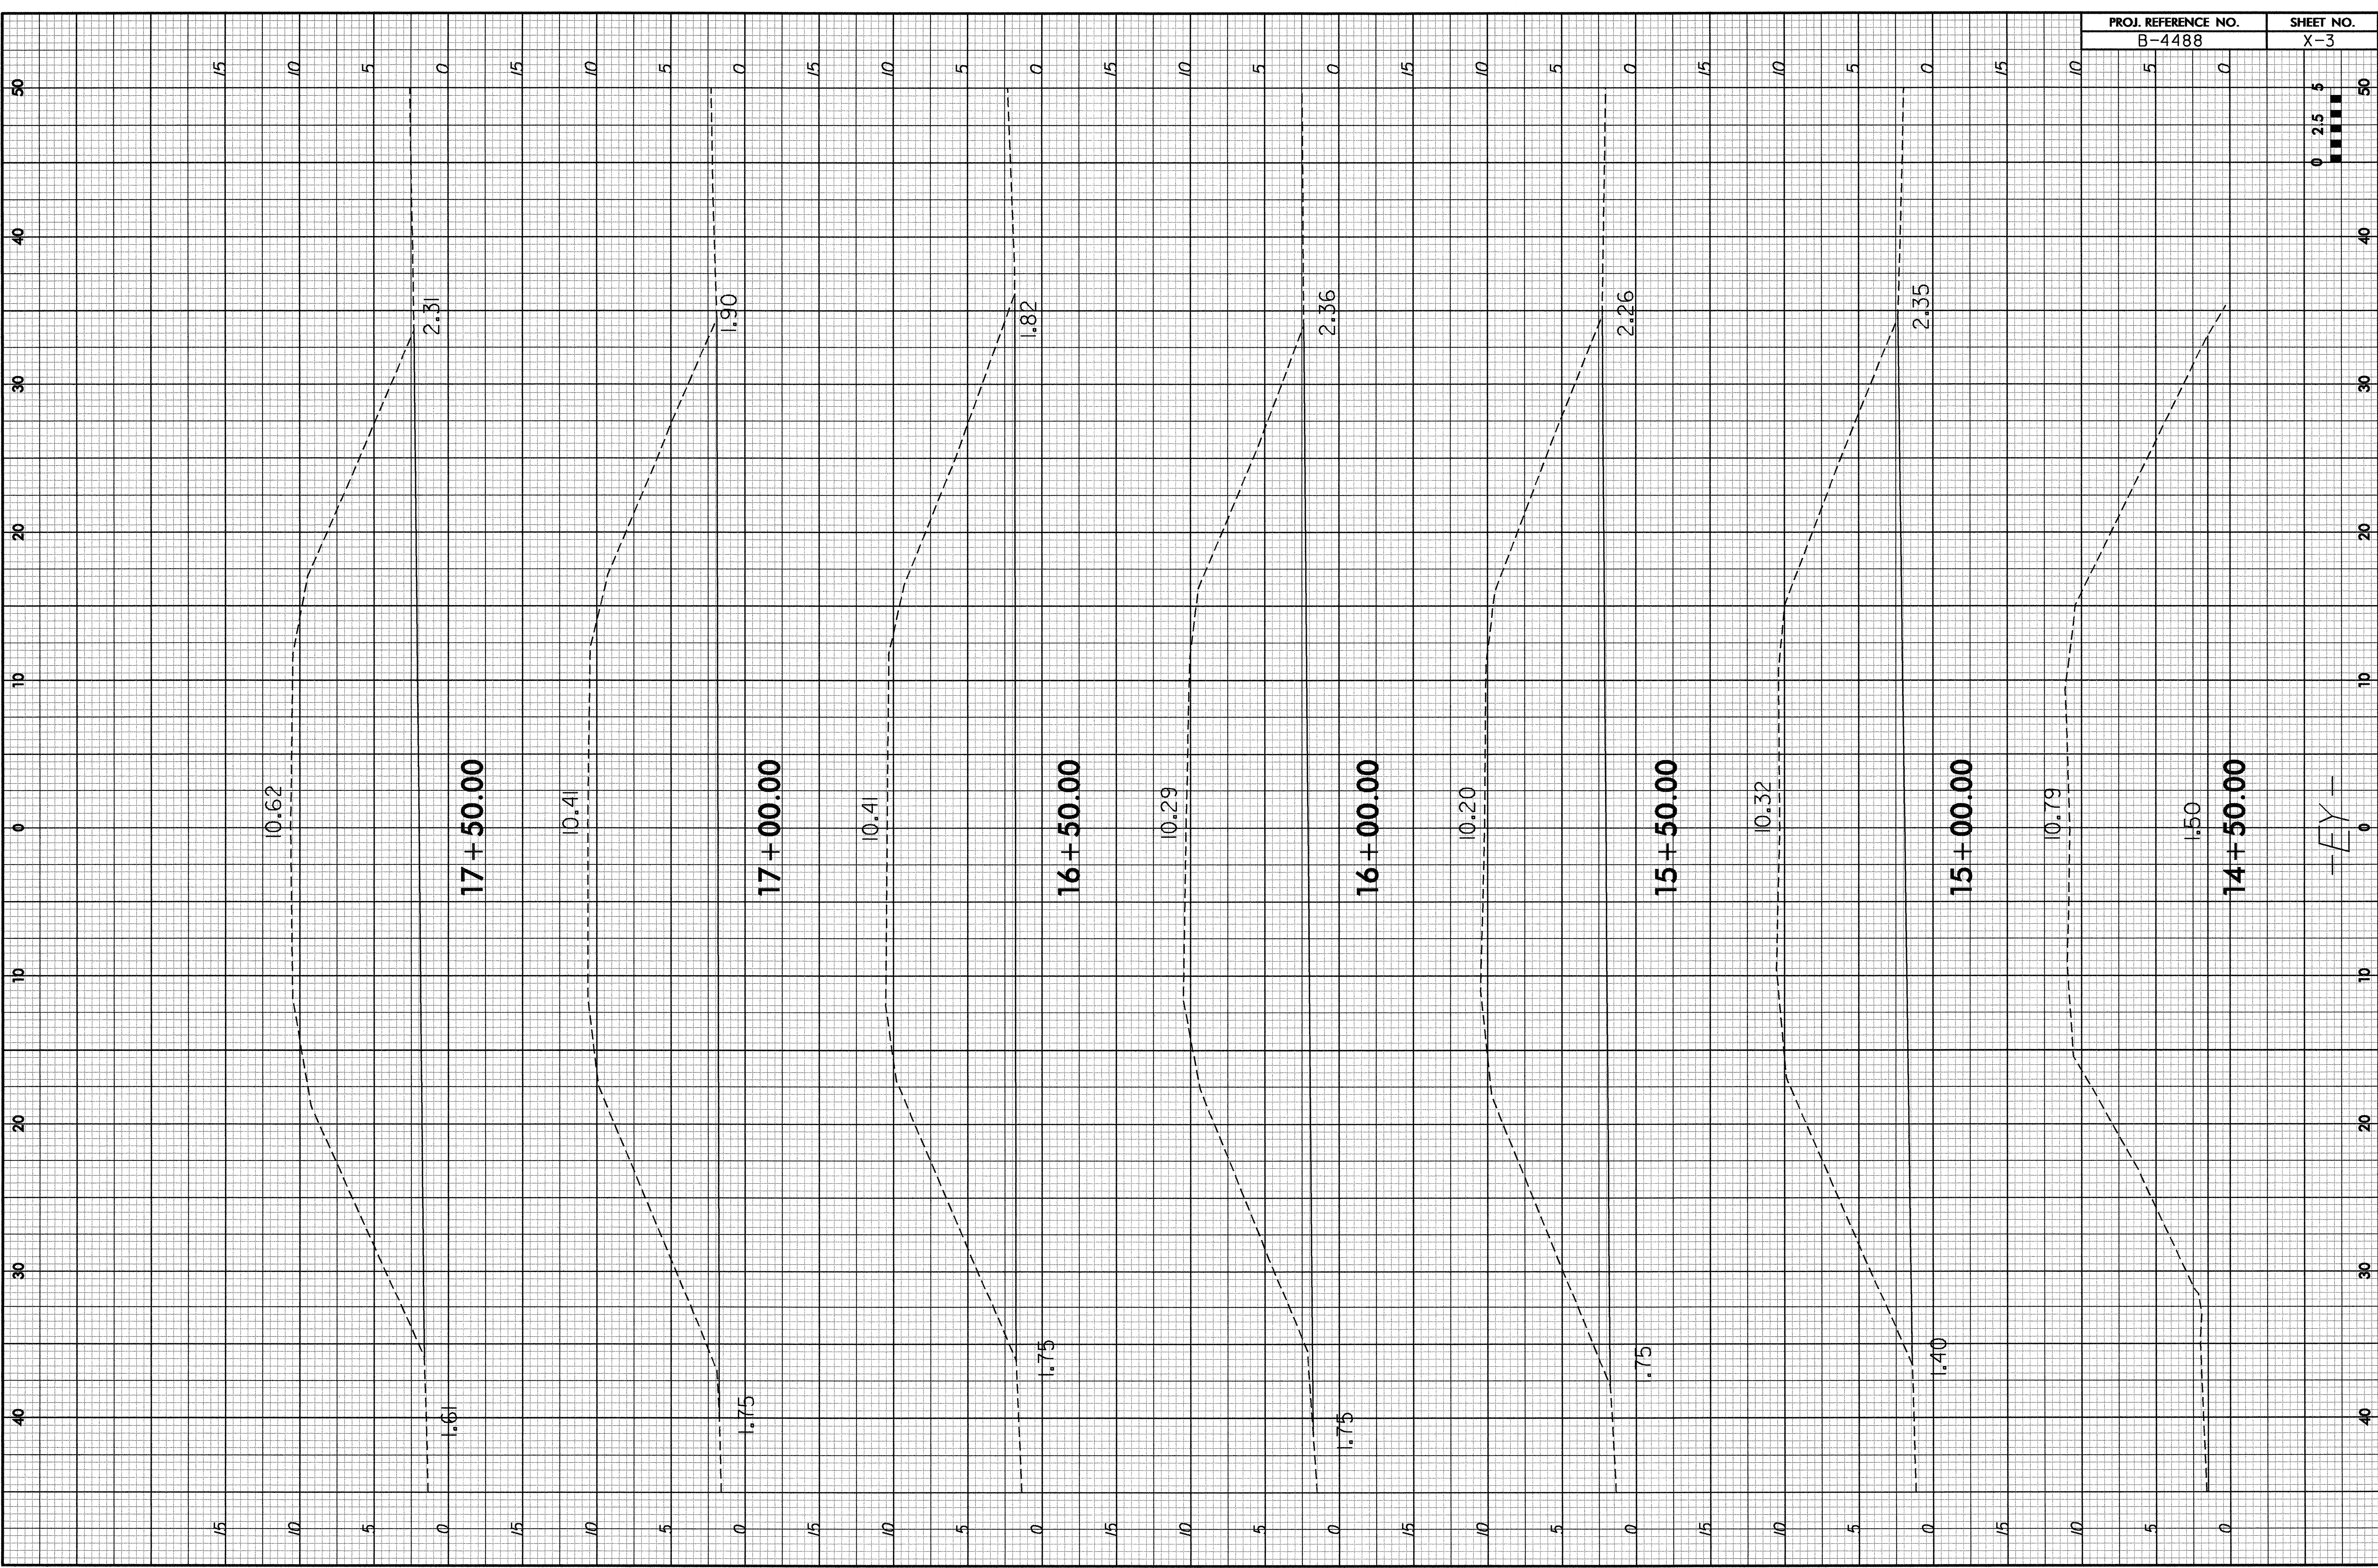

--EY--

