



TIP NO. B-4752	SHEET NO. SIGN-2
APPROVED: <i>[Signature]</i>	
DATE: 5/7/12	
SEAL	

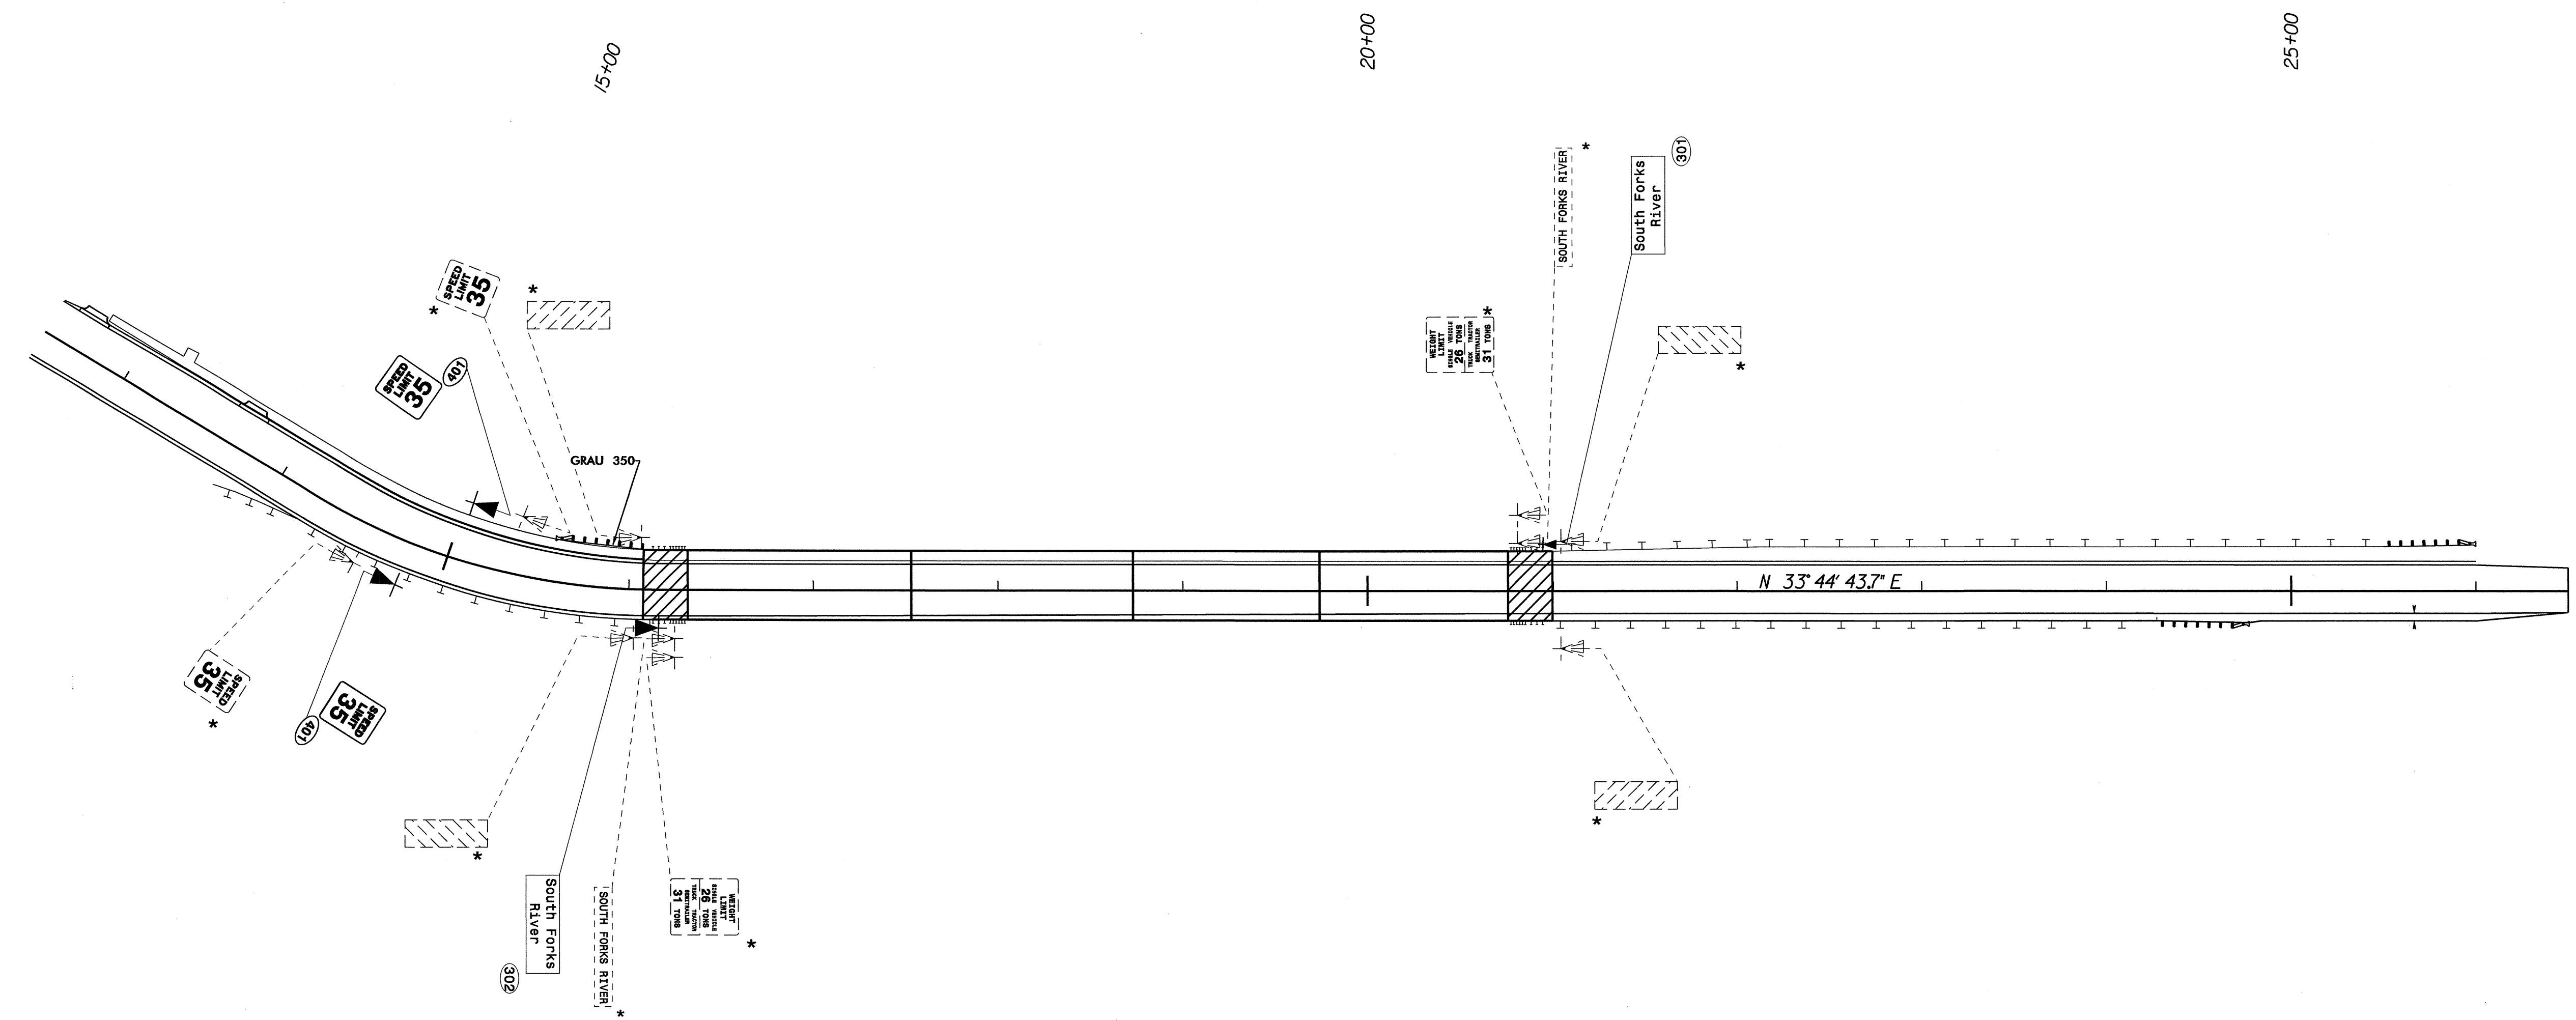

401 QUANTITY REQ'D 2

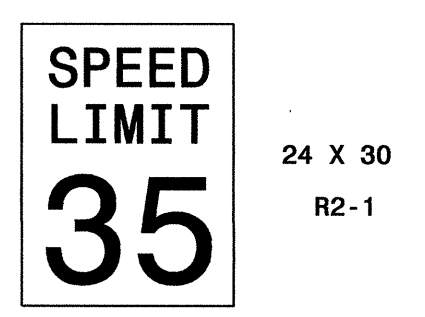

TWO "U" POSTS PER SIGN

*SEE NOTE 1

PROPOSED AND EXISTING SIGNS

02 MAY 2012 13:53
 C:\Users\jinnav\OneDrive\Documents\B4752\Traffic\Signing\CADD\Signing Layout Plans\B-4752_sgn2.dgn
 jinnav\OneDrive\Documents\B4752\Traffic\Signing\CADD\Signing Layout Plans\B-4752_sgn2.dgn

