



PROJ. REFERENCE NO.	SHEET NO.
B-4752	X-2

Note: Approximate quantities only.
Unclassified Excavation, Fine Grading,
Clearing and Grubbing, and Removal of
Existing Pavement will be paid for at
the contract lump sum price for
"Grading."

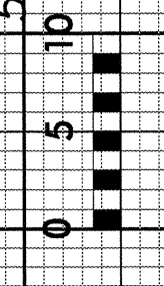

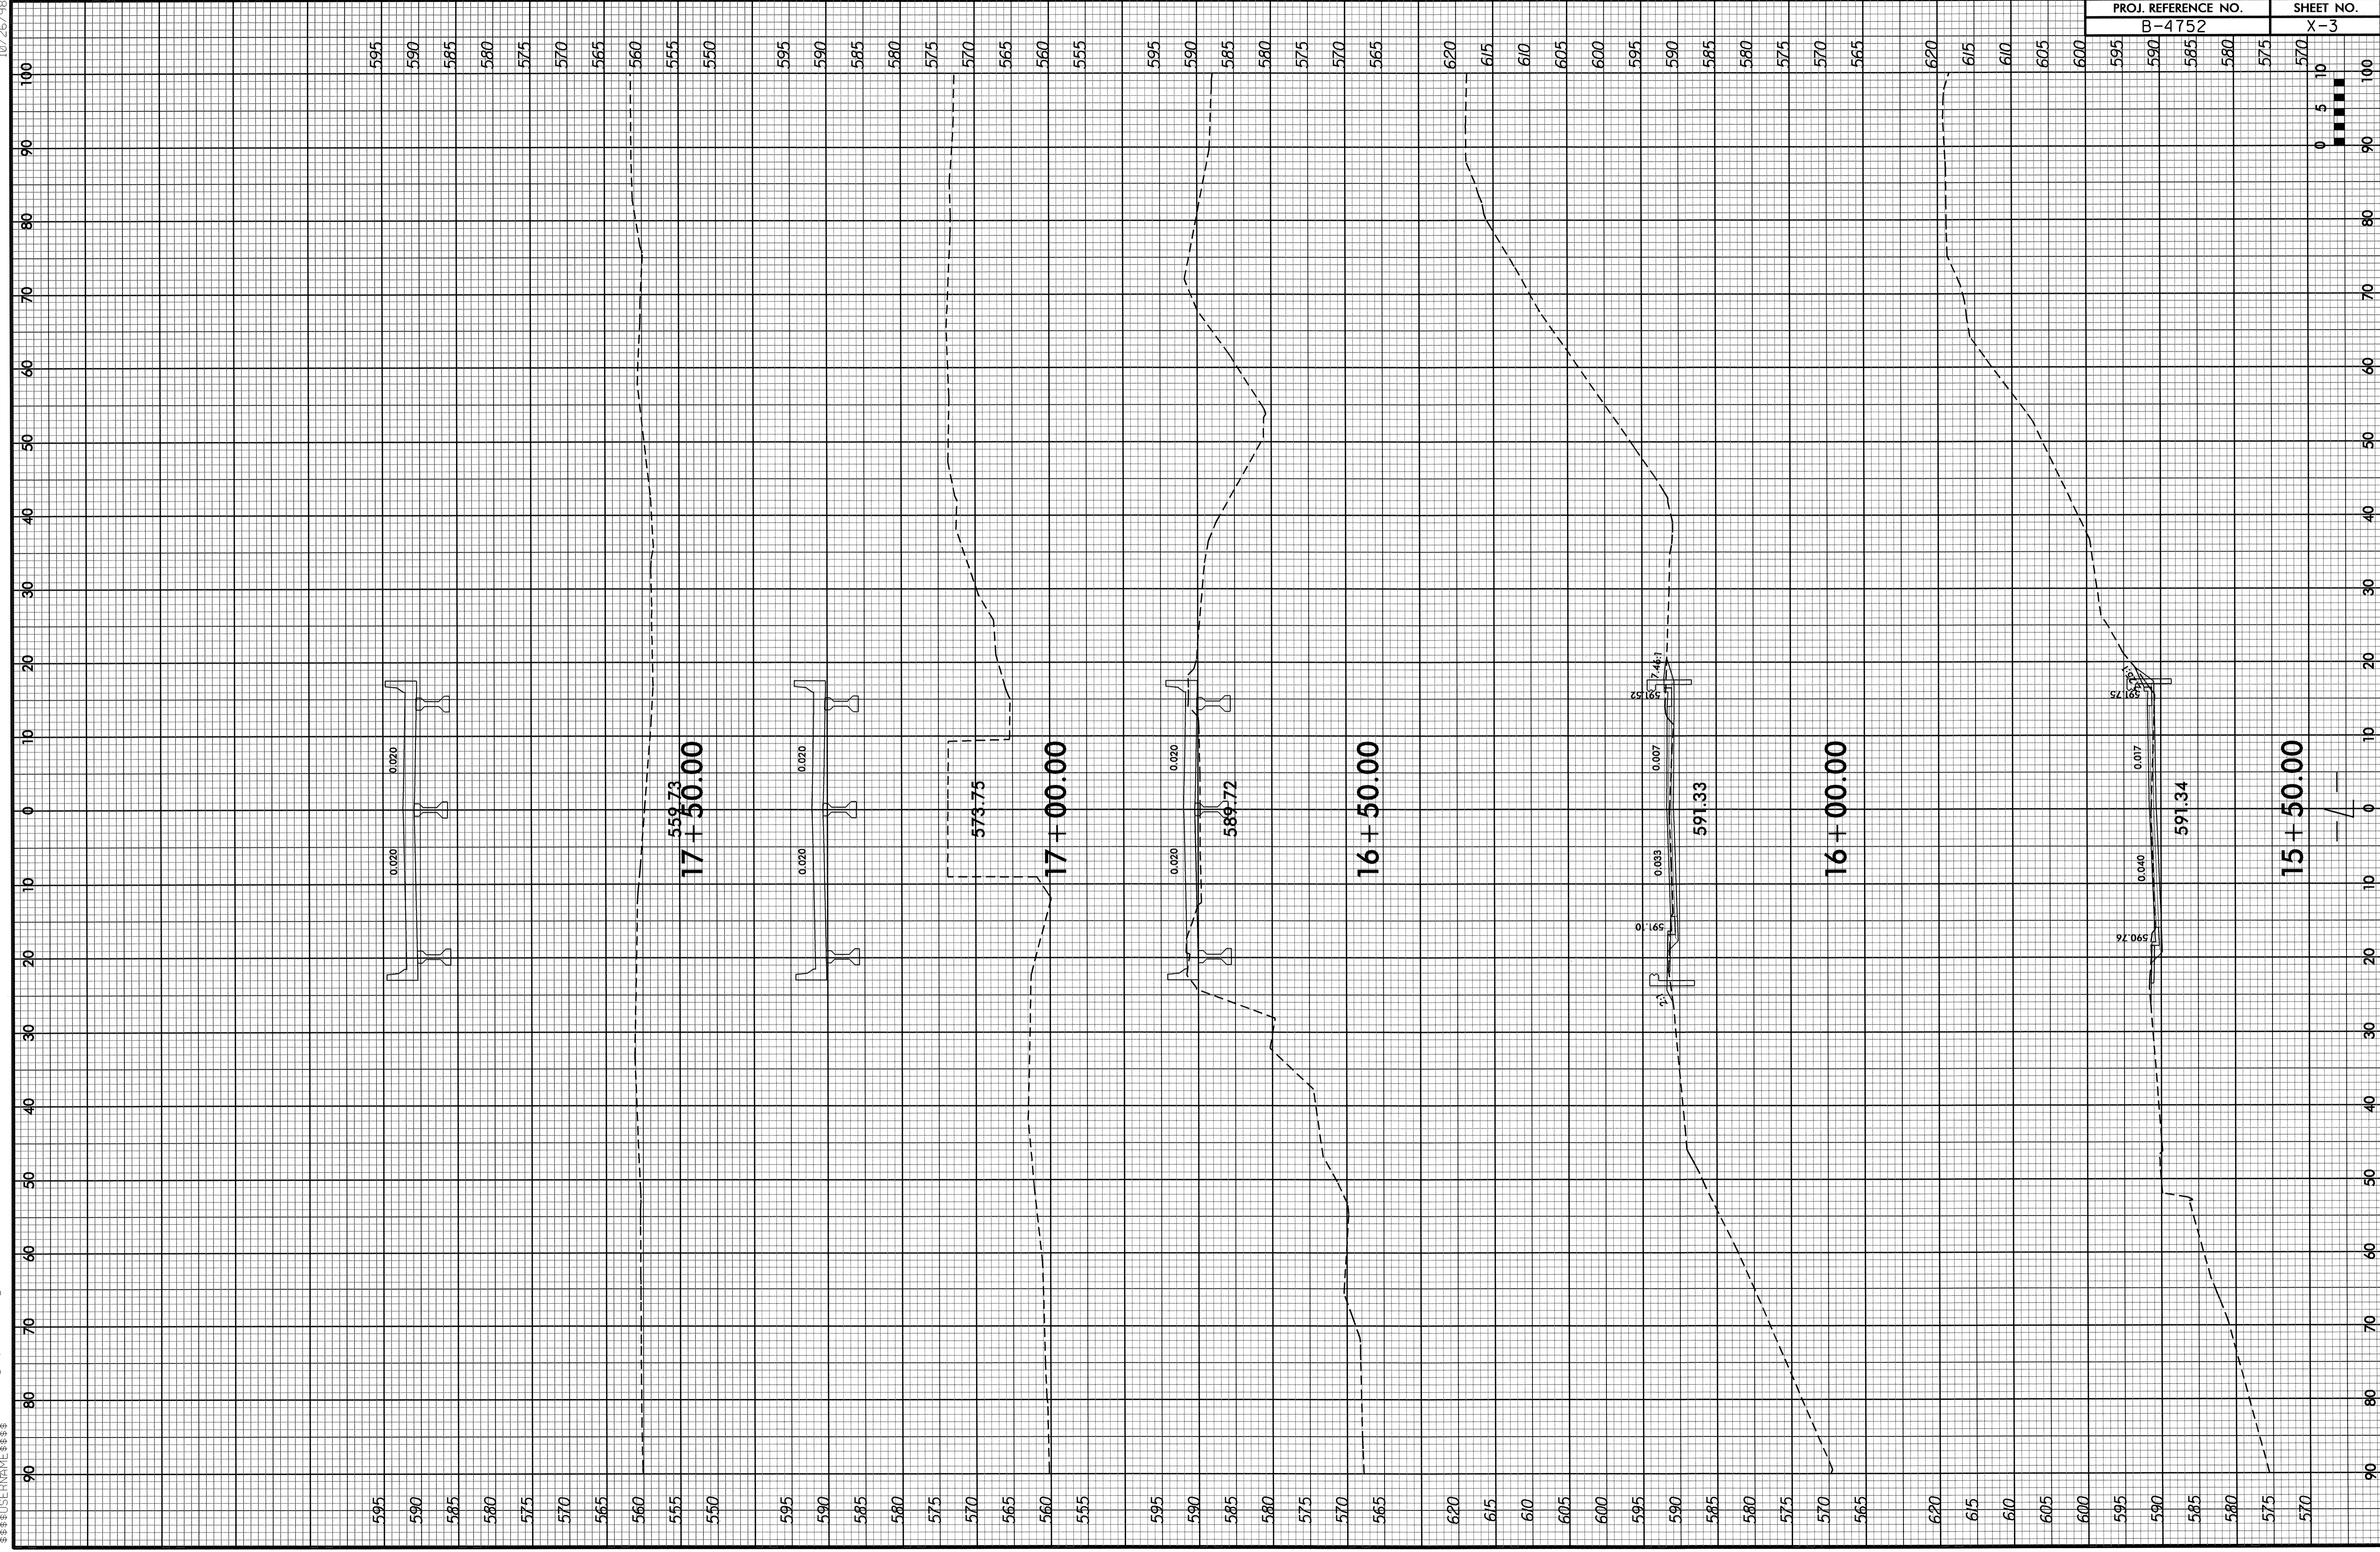


15 + 50.00

16 + 00.00


16 + 50.00


17 + 00.00

17 + 50.00

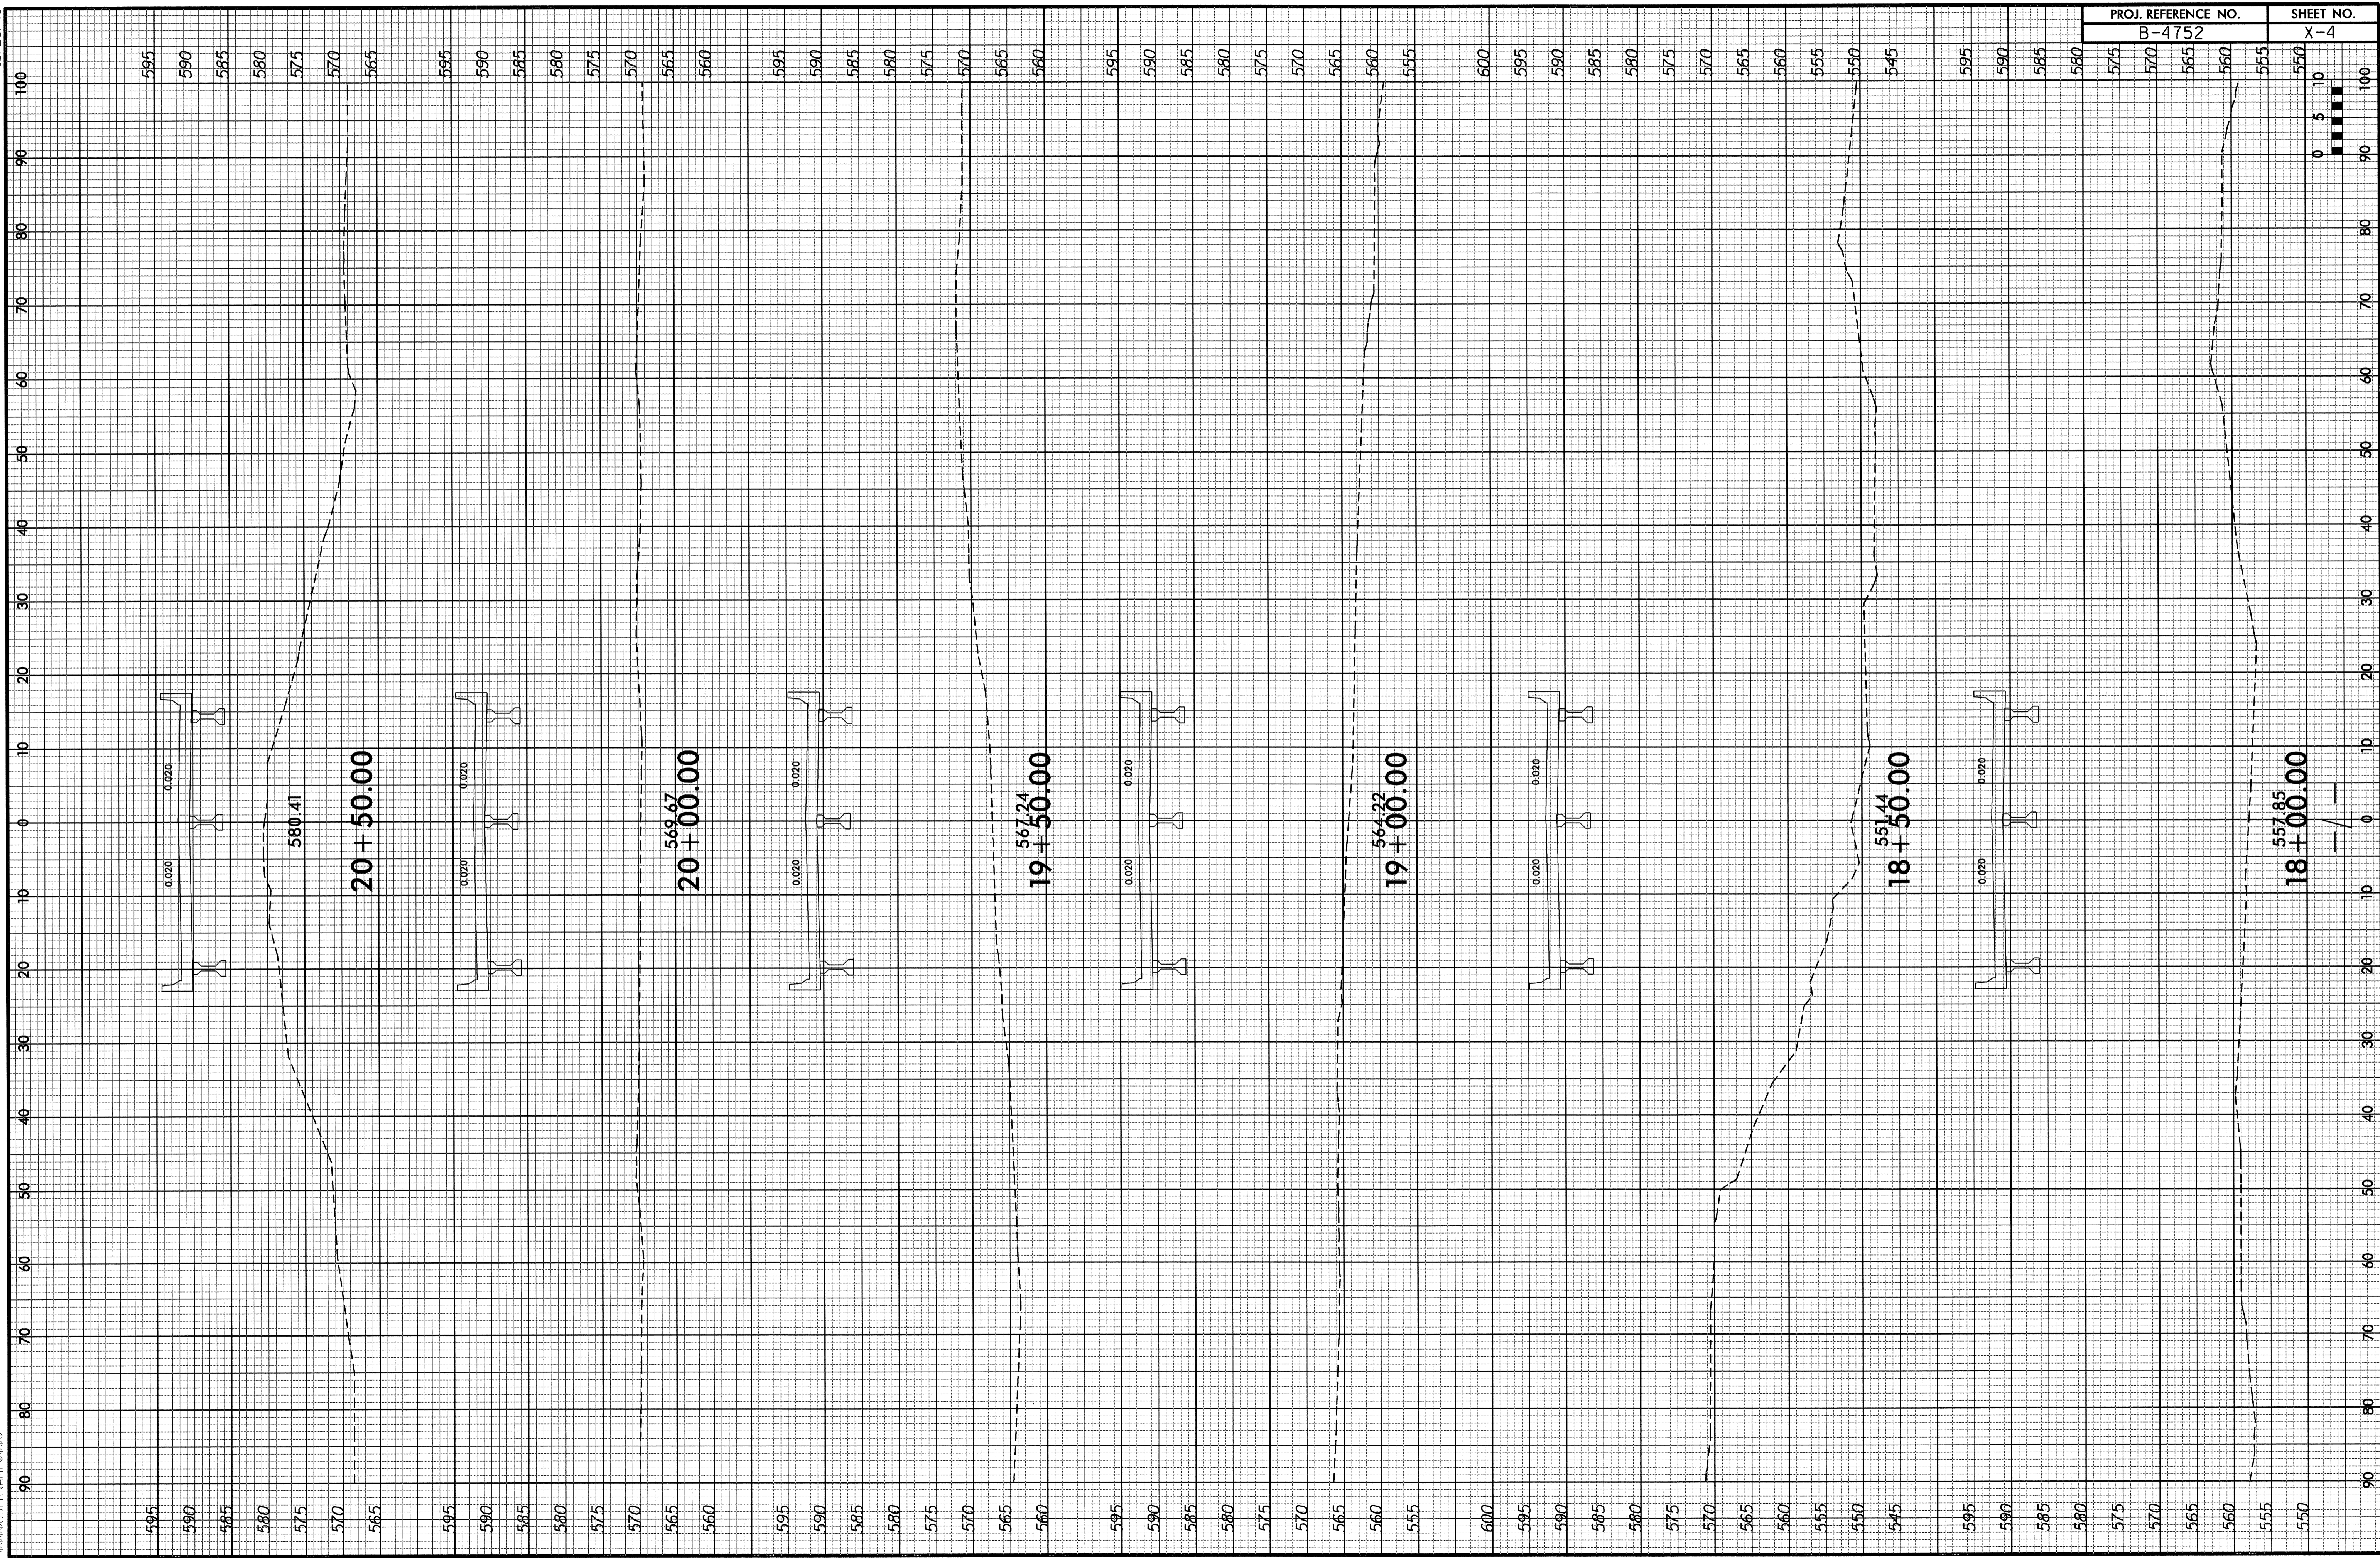

PROJ. REFERENCE NO.		SHEET NO.	
B-4752		X-4	

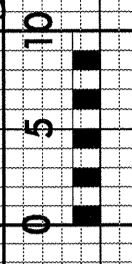

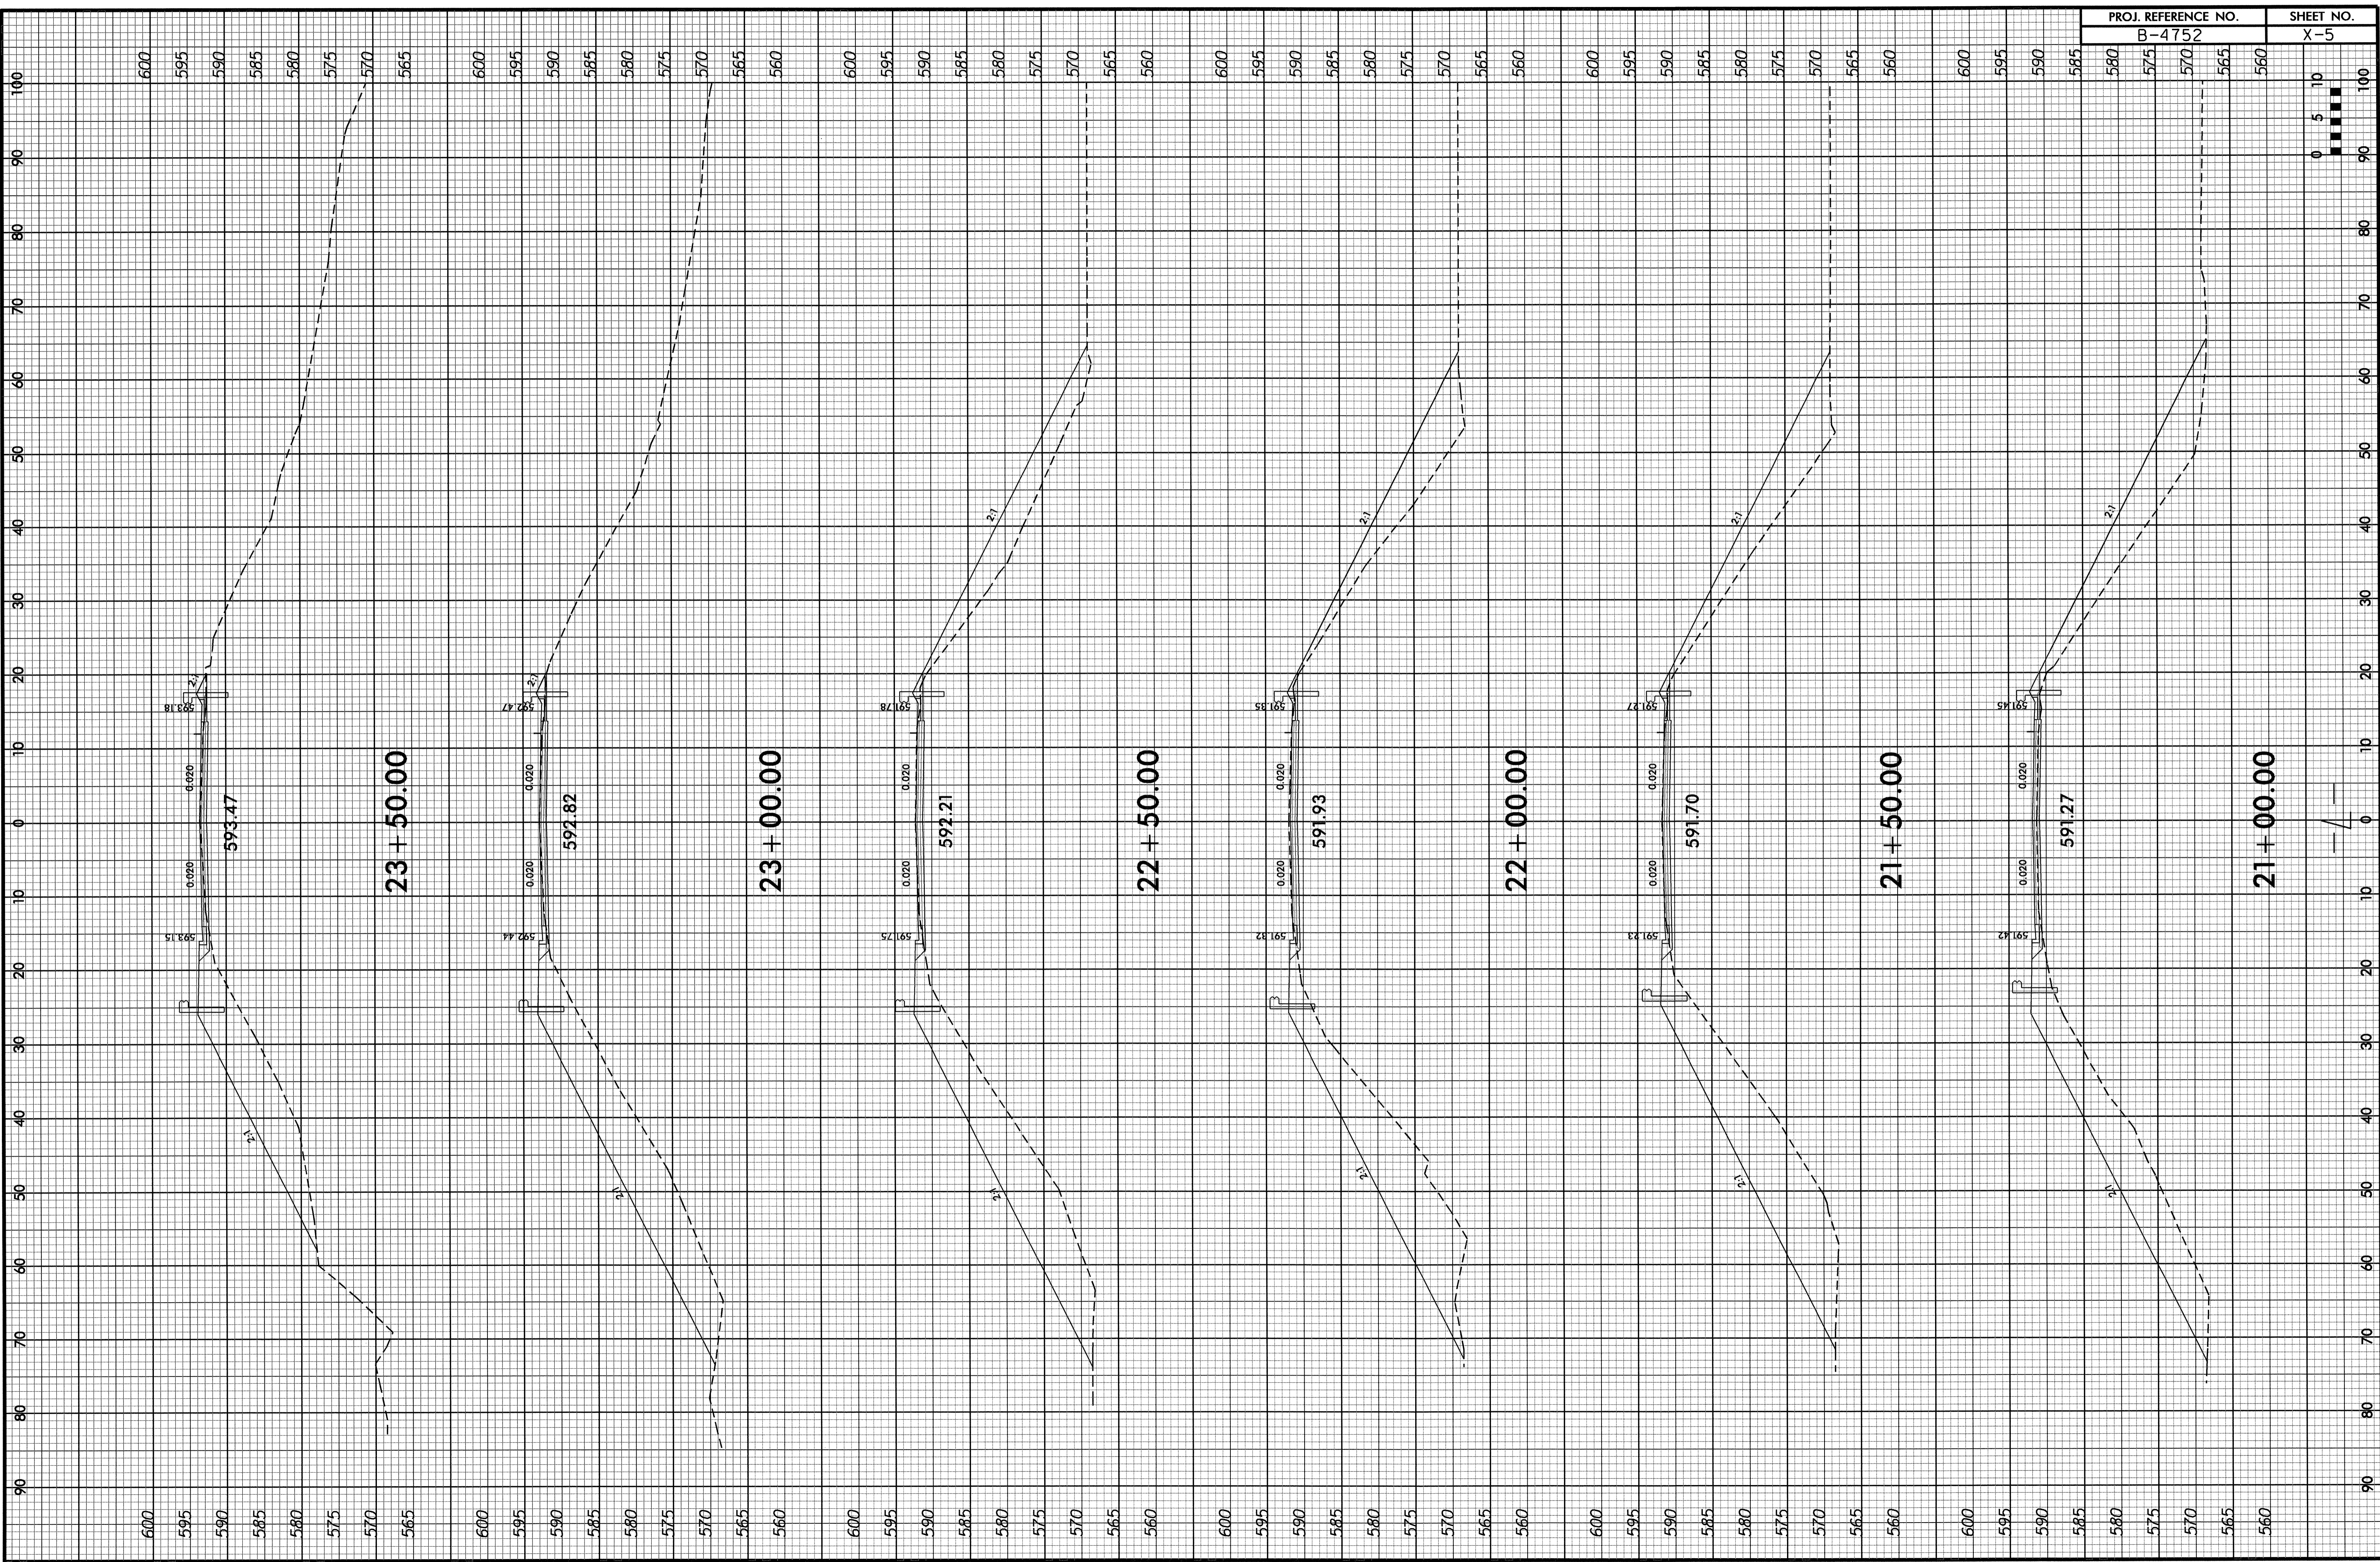

PROJ. REFERENCE NO.	SHEET NO.
B-4752	X-5

