



8/23/99

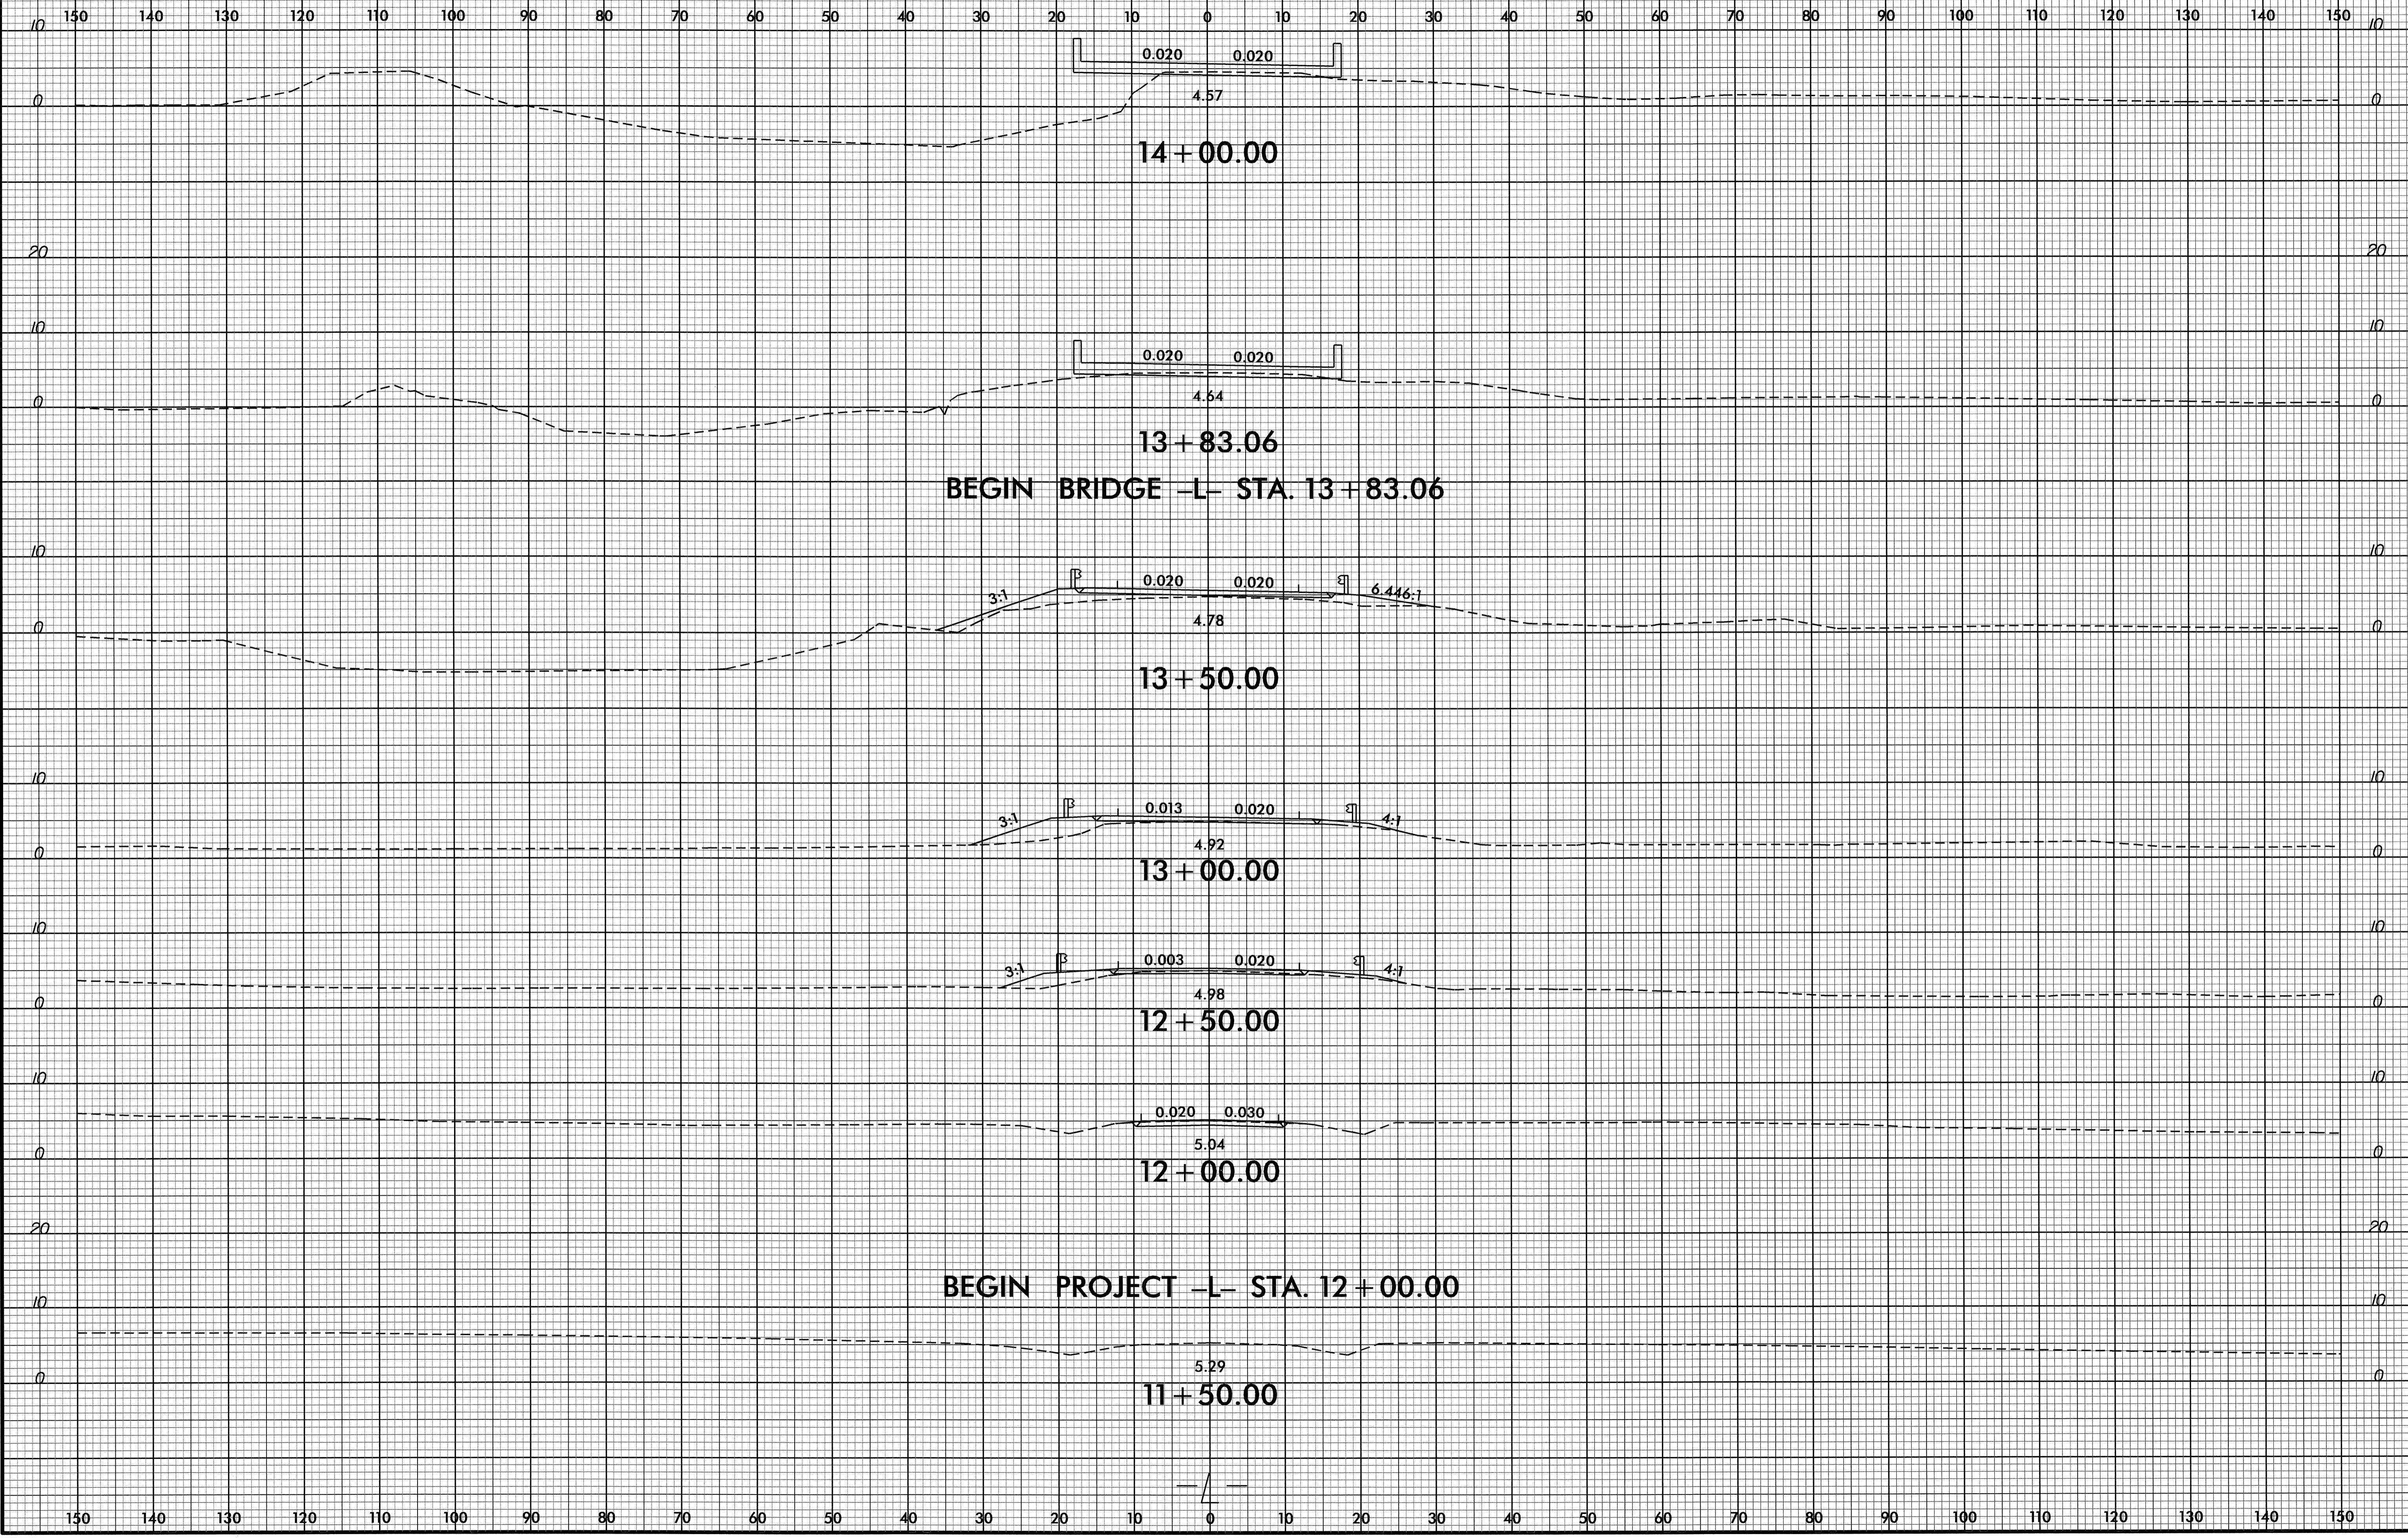

I:\JUN-2002\1456
R:\Roadway\XSC\B4418.Rdy-xpl.1.dgn
\$\$\$\$USERNAME\$\$\$\$

8/23/99

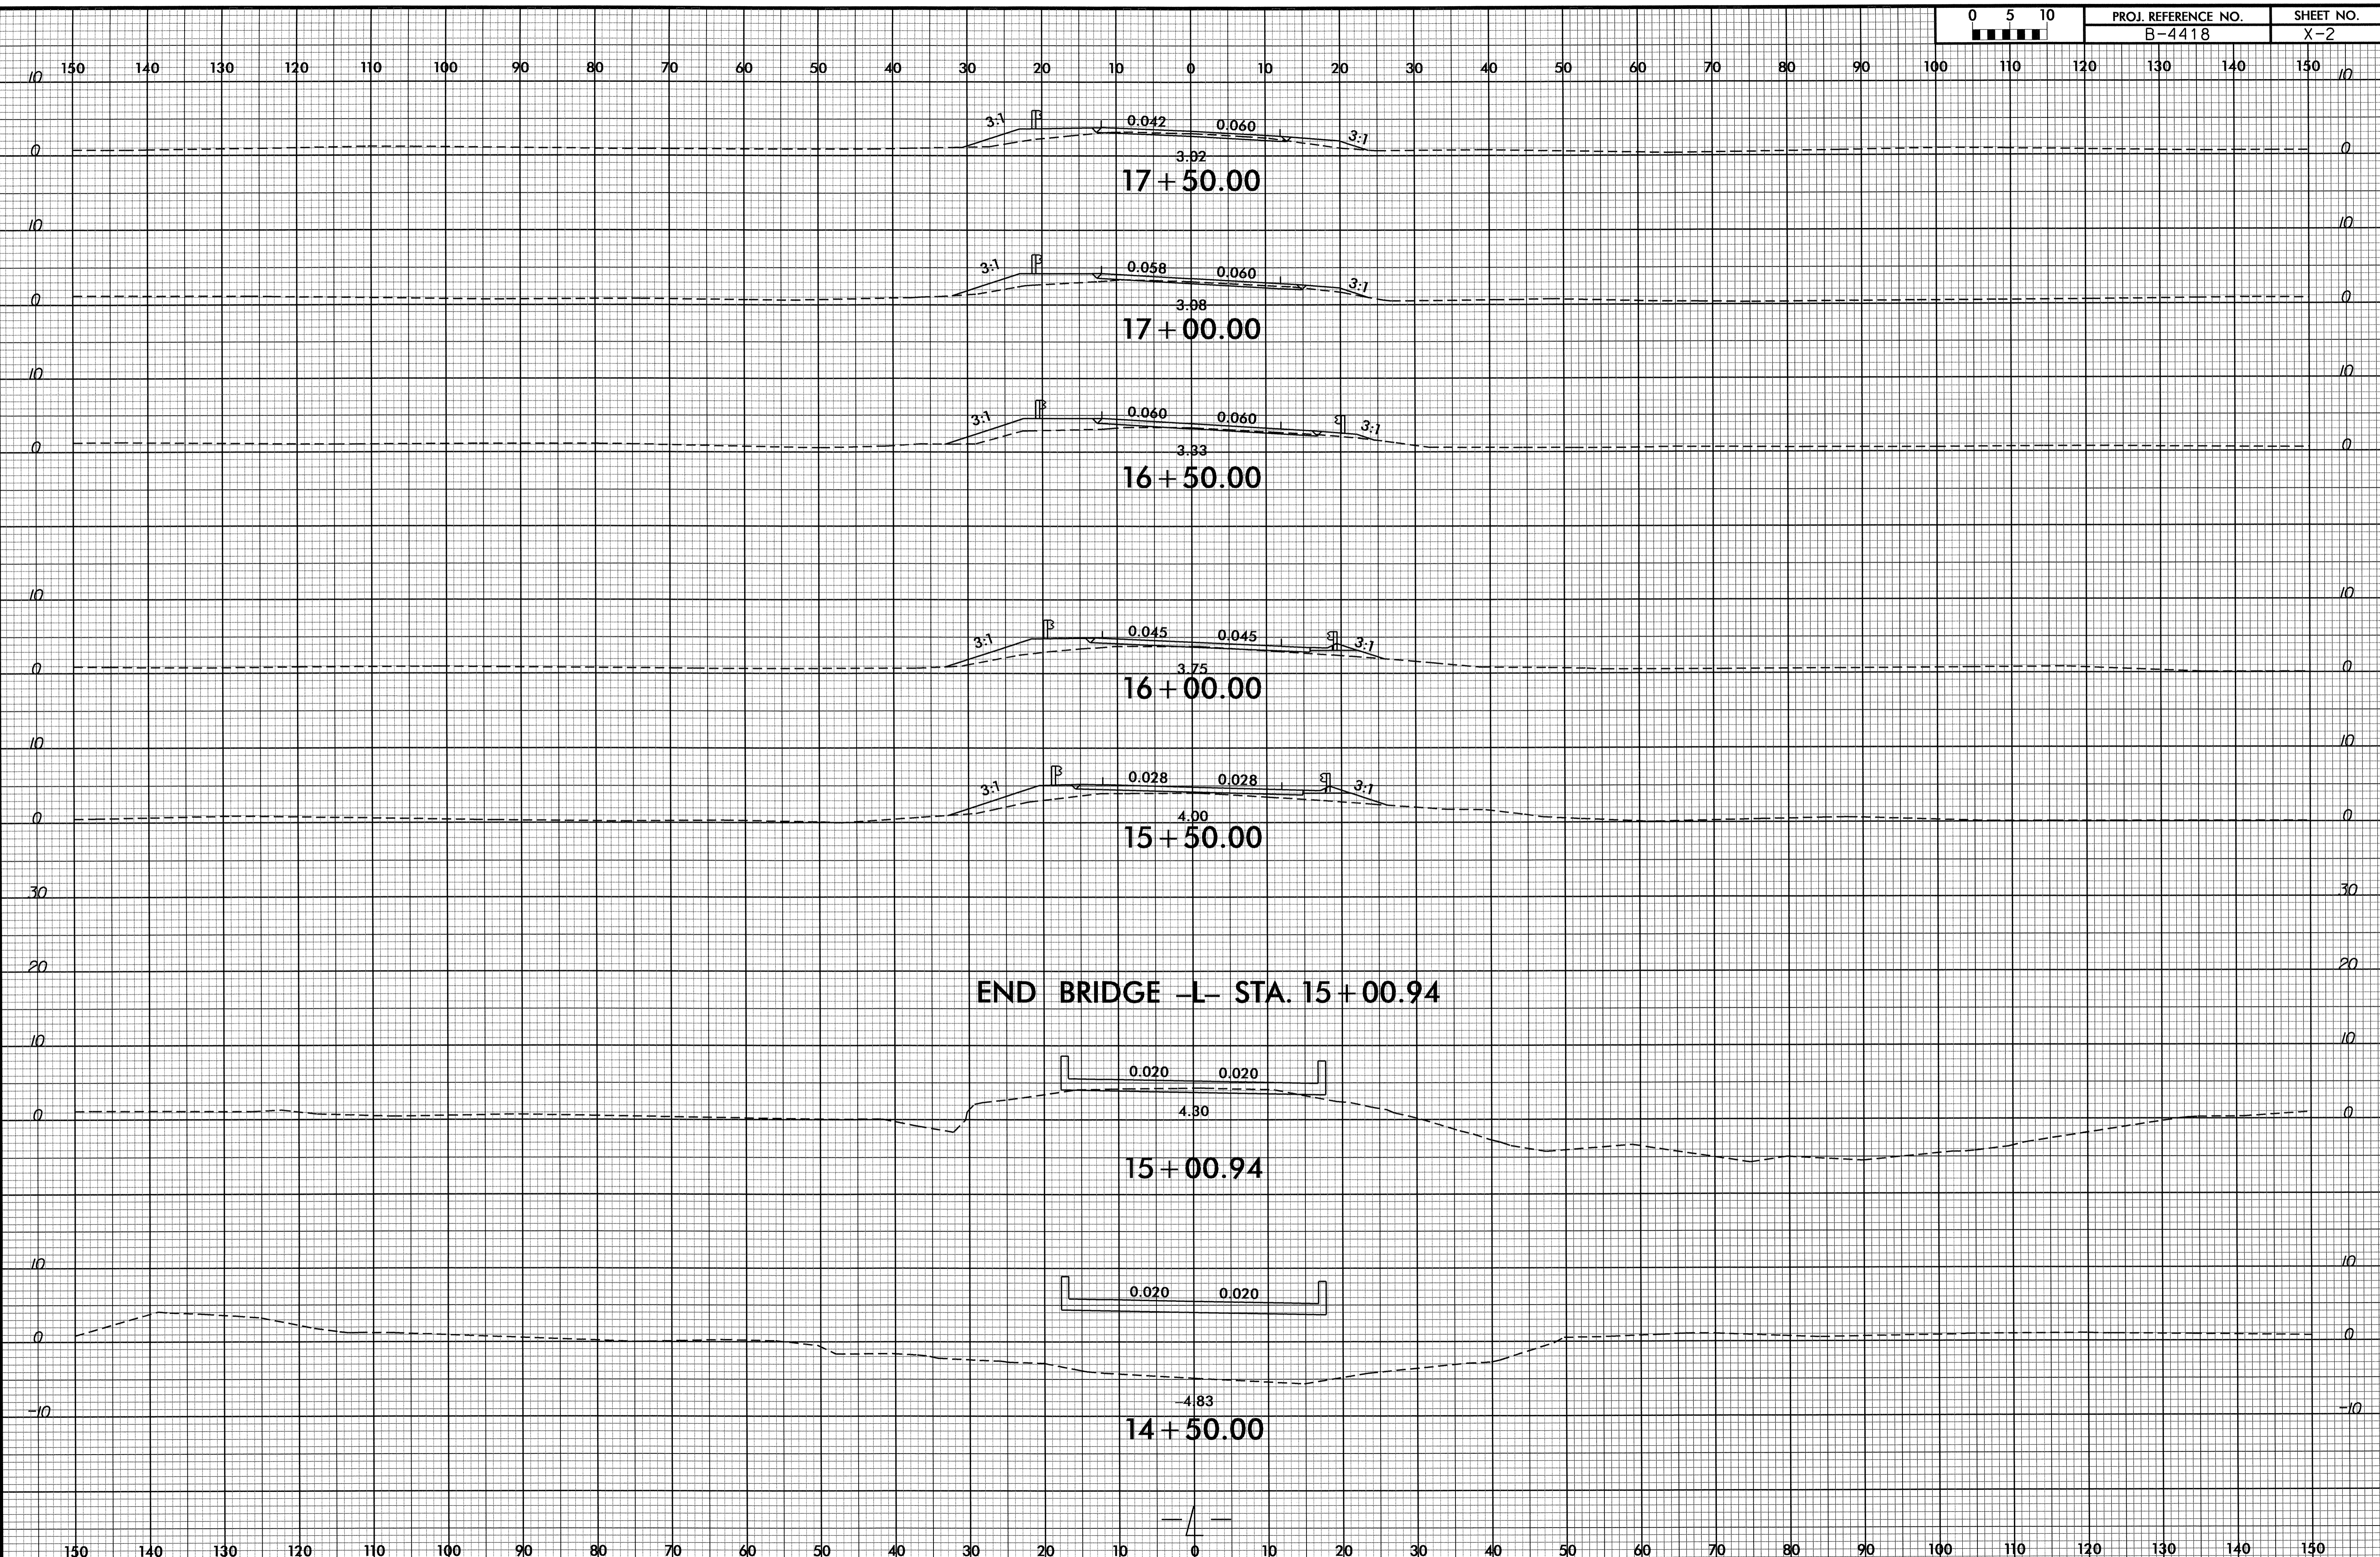

I:\JUN-2002\1456
 R:\Roadway\X\SC\B4418_Rdy-XP.L1.dgn
 \$\$\$USERNAME\$\$\$


8/23/99



PROJ. REFERENCE NO.
B-4418

SHEET NO.
X-3

150 140 130 120 110 100 90 80 70 60 50 40 30 20 10 0 10 20 30 40 50 60 70 80 90 100 110 120 130 140 150

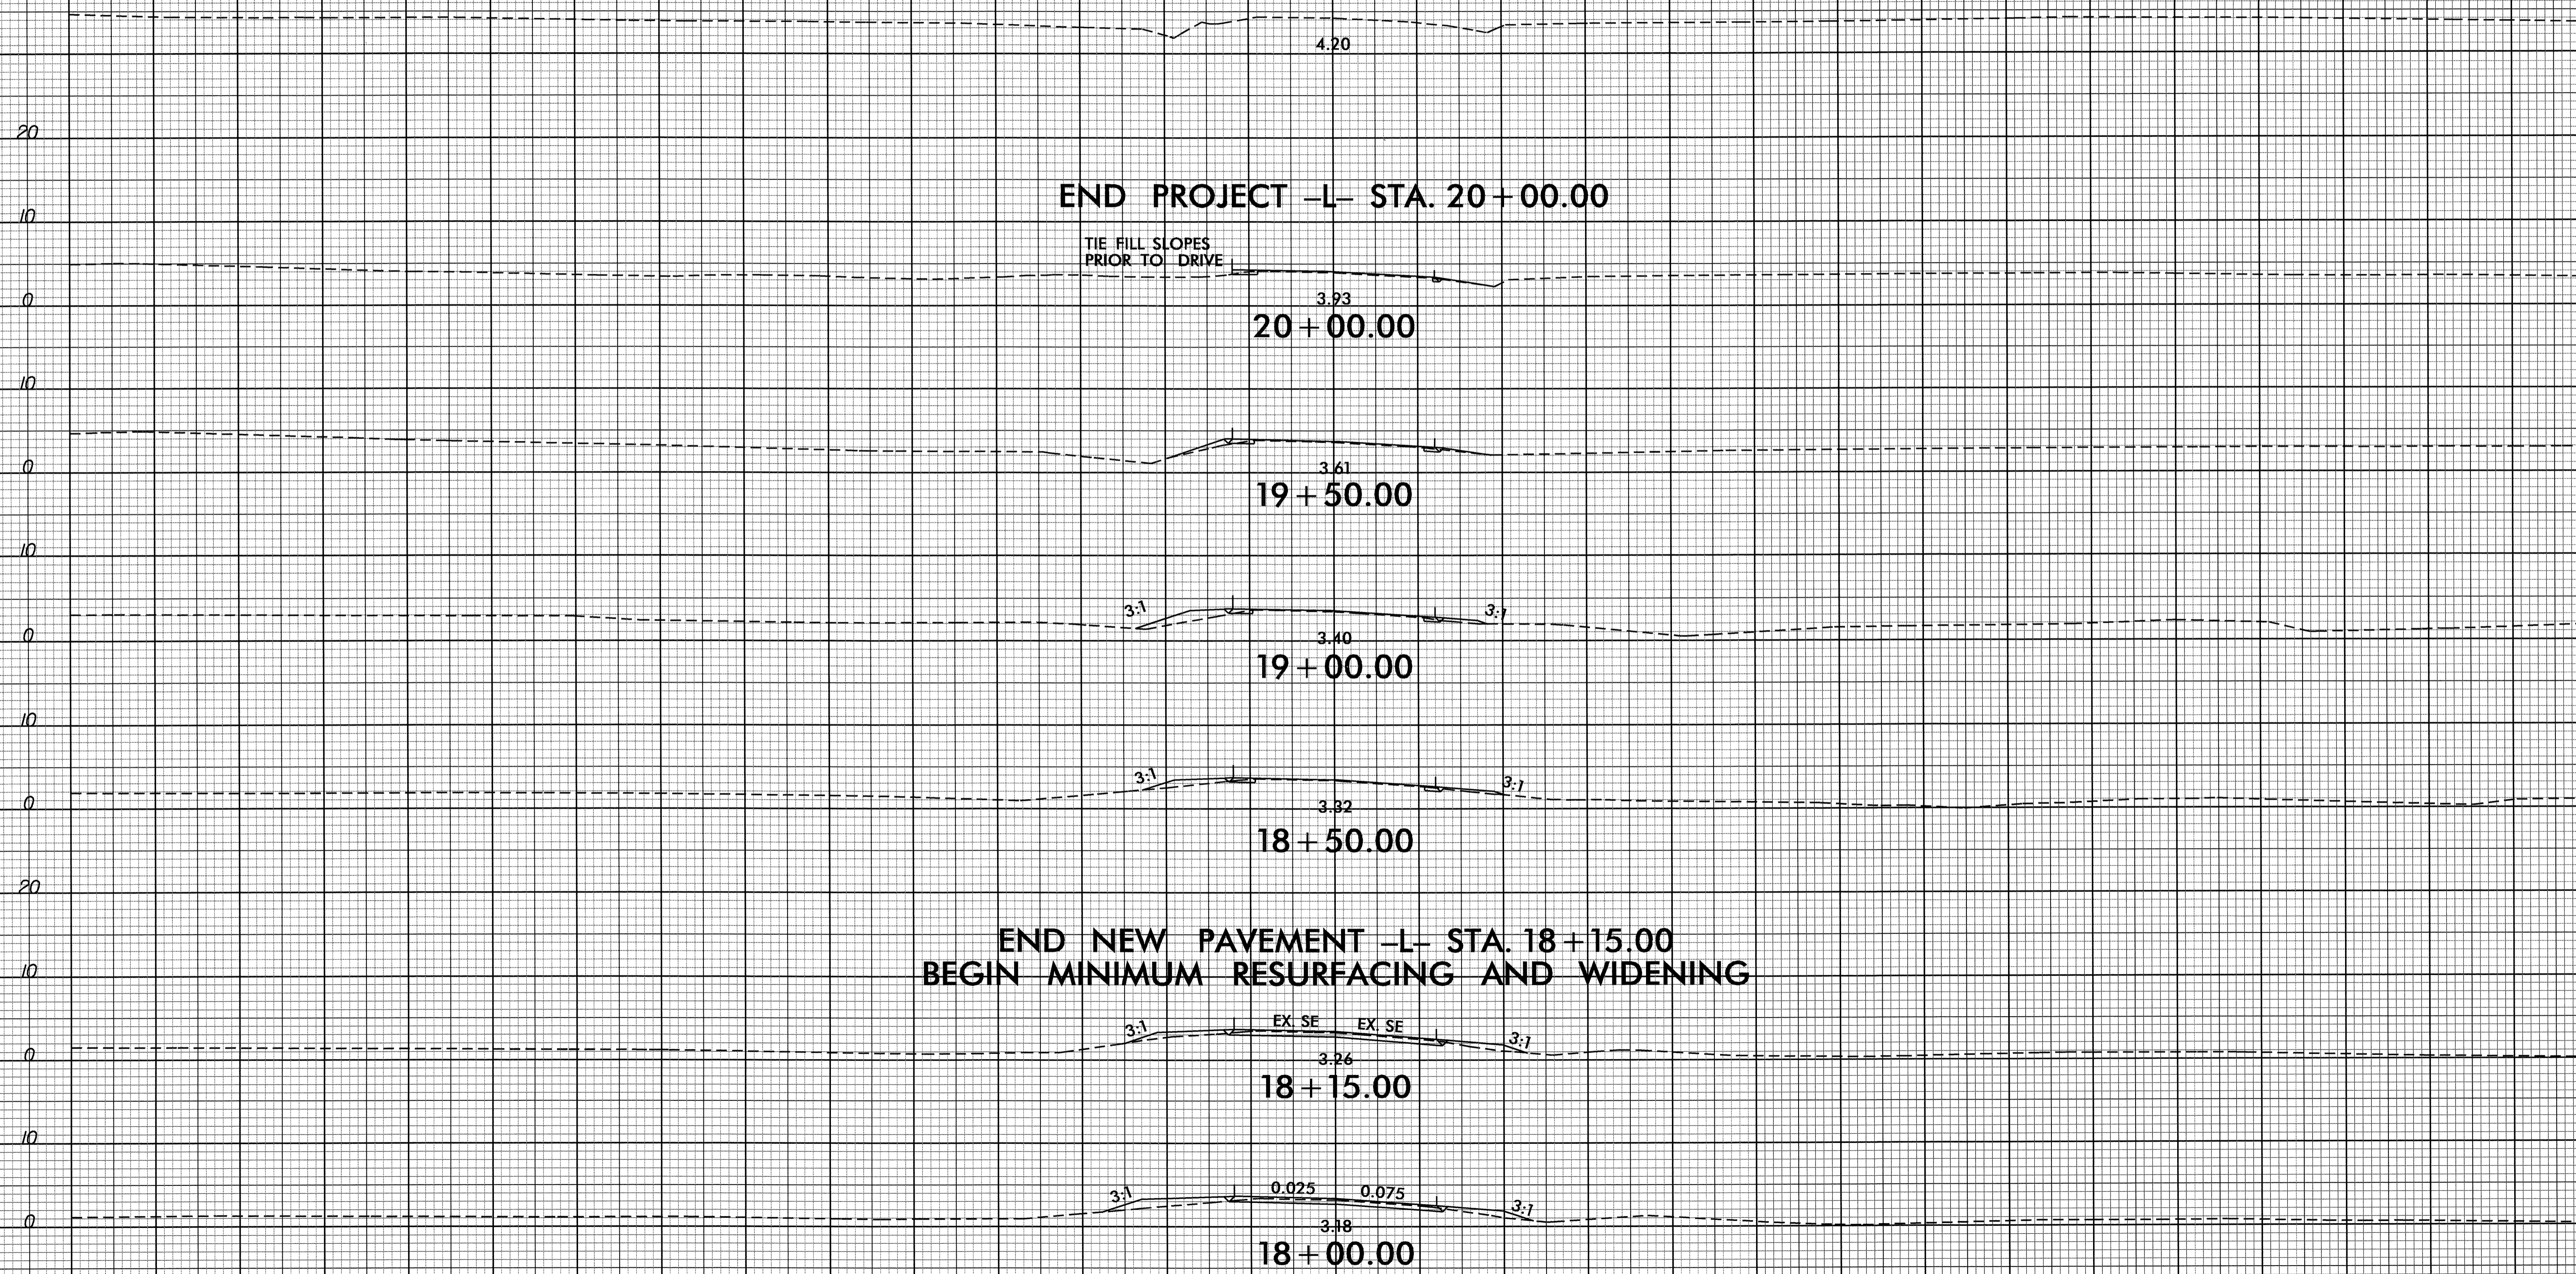

150 140 130 120 110 100 90 80 70 60 50 40 30 20 10 0 10 20 30 40 50 60 70 80 90 100 110 120 130 140 150

I:\JUN-2012\11456
R:\Roadway\X\SC\B4418.Rdy-yp.1.dgn
\$\$\$USERNAM\$\$\$\$