

SIGN NUMBER: SP12144	BACKG COLOR: Fluorescent Orange	DESIGN BY: EEW	CHECKED BY:	DATE: Apr 20, 2012
TYPE: STATIONARY	COPY COLOR: Black	PROJECT ID: B-4922	DIV: 1	
QUANTITY: SEE PLANS				
SIGN WIDTH: 4'-0"				
HEIGHT: 2'-0"				
TOTAL AREA: 8.0 Sq.Ft.				
BORDER TYPE: INSET				
RECESS: 0.375"				
WIDTH: 0.625"				
RADII: 1.50"				
NO. Z BARS:	MAT'L: 0.080" (2.0 mm) ALUMINUM			
LENGTH:				

USE NOTES: 1,2

- Legend and border shall be direct applied black non-reflective sheeting.
- Background shall be NC GRADE B fluoresent orange retroreflective sheeting.

BORDER  
R=1.50"  
TH=0.625"  
IN=0.375"

Spacing Factor is 1 unless specified otherwise

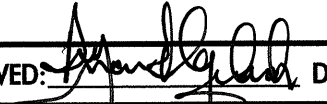

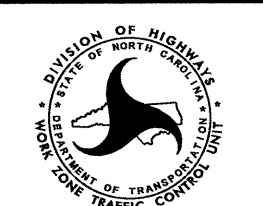
LETTER POSITIONS

Letter spacings are to start of next letter											Series/Size Text Length	
	C	H	U	R	C	H	S	T				D 2000
5.2	4.5	4.6	4.6	4.2	4.5	3.4	5	3.8	3.1	5.2		37.6
	E	X	T	E	N	S	I	O	N			D 2000
7.2	3.6	3.8	3.8	3.9	4.3	4.2	1.9	4.6	3.4	7.2		33.7

FILENAME: SP12144\_Church St Extension

NORTH CAROLINA D.O.T. SIGN DETAIL

20-APR-2012 16:40 C:\Exch\Special\Signing\Special\Signs\Sign Designs 2012\DCN Files\SP12144\_Church St Extension.dgn erleward AT 12:41:50

APPROVED:  DATE: 4/23/12	<b>SPECIAL SIGN DESIGN</b>	
SEAL 		
SCALE: NONE		REVISIONS
DATE: 4/12		
DWG. BY: EEW		
DESIGN BY: EEW		
REVIEWED BY: AIA		