


8/23/99




PROJ. REFERENCE NO. W-5303	SHEET NO. X-2
-------------------------------	------------------

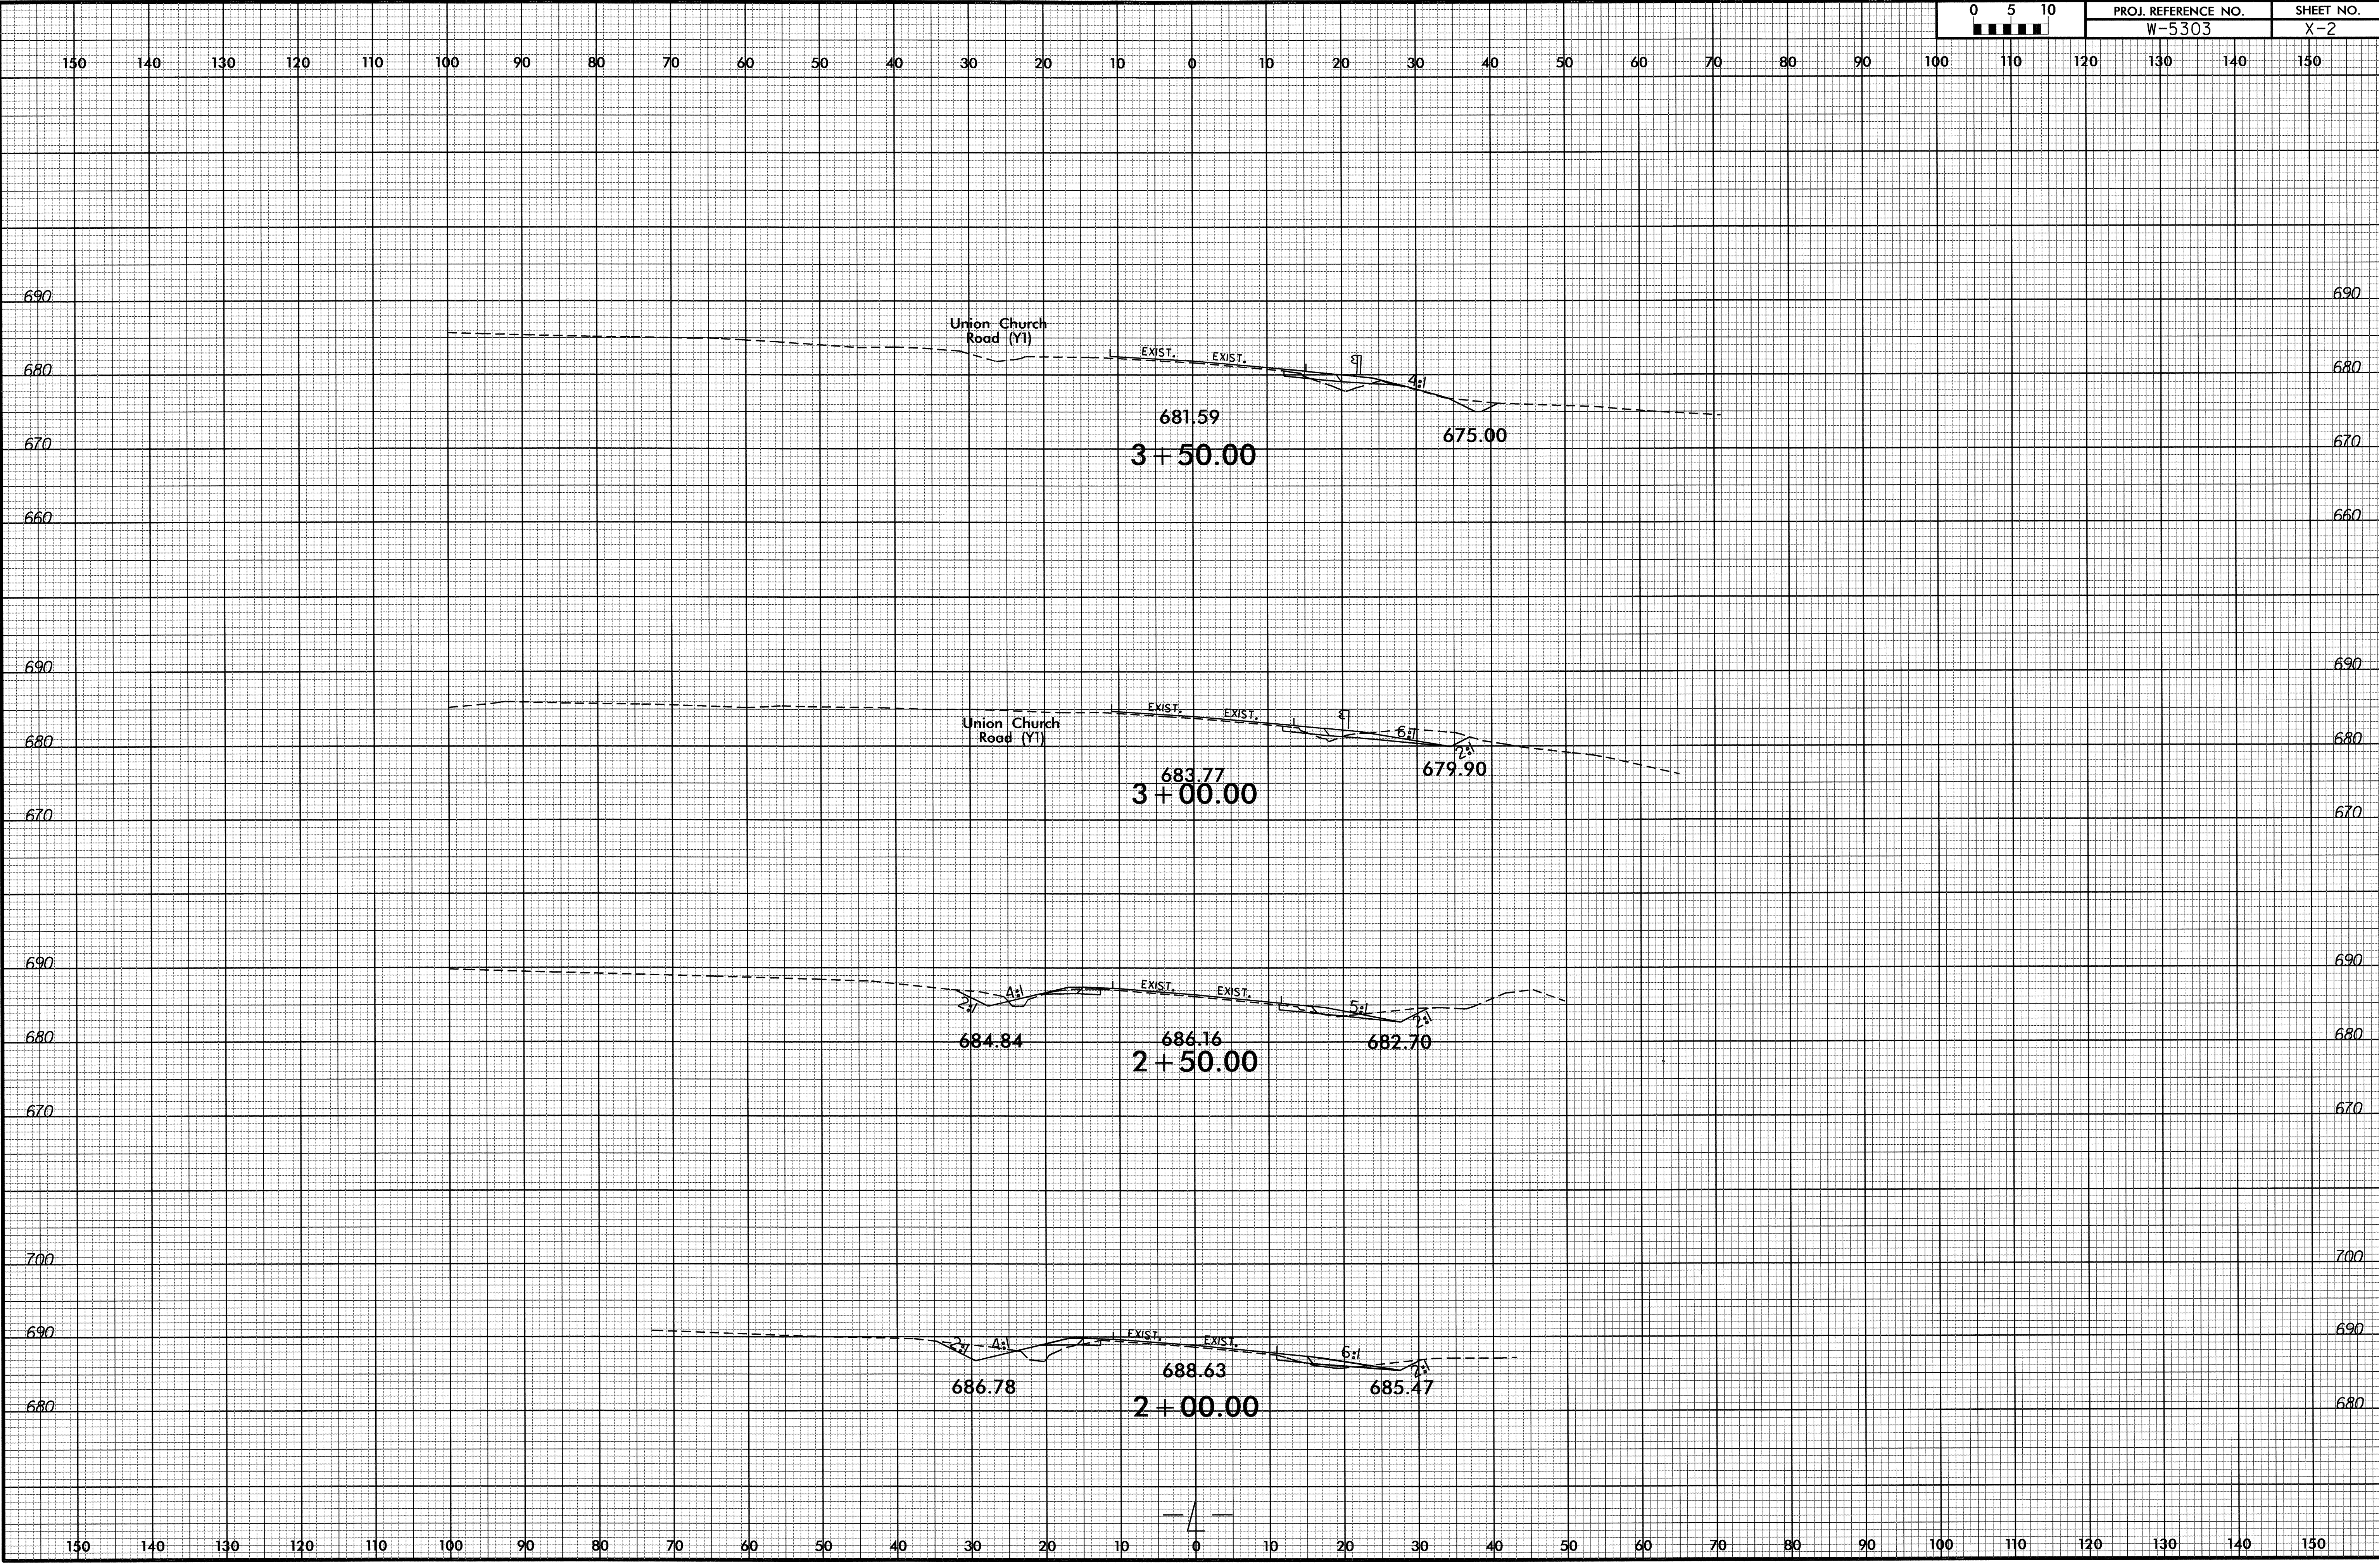


9-JUN-2012 14:16
D:\Roadwork\XSC\W5303_Rdy_xpl.dgn
\$\$\$\$USERNAME\$\$\$\$

8/23/99

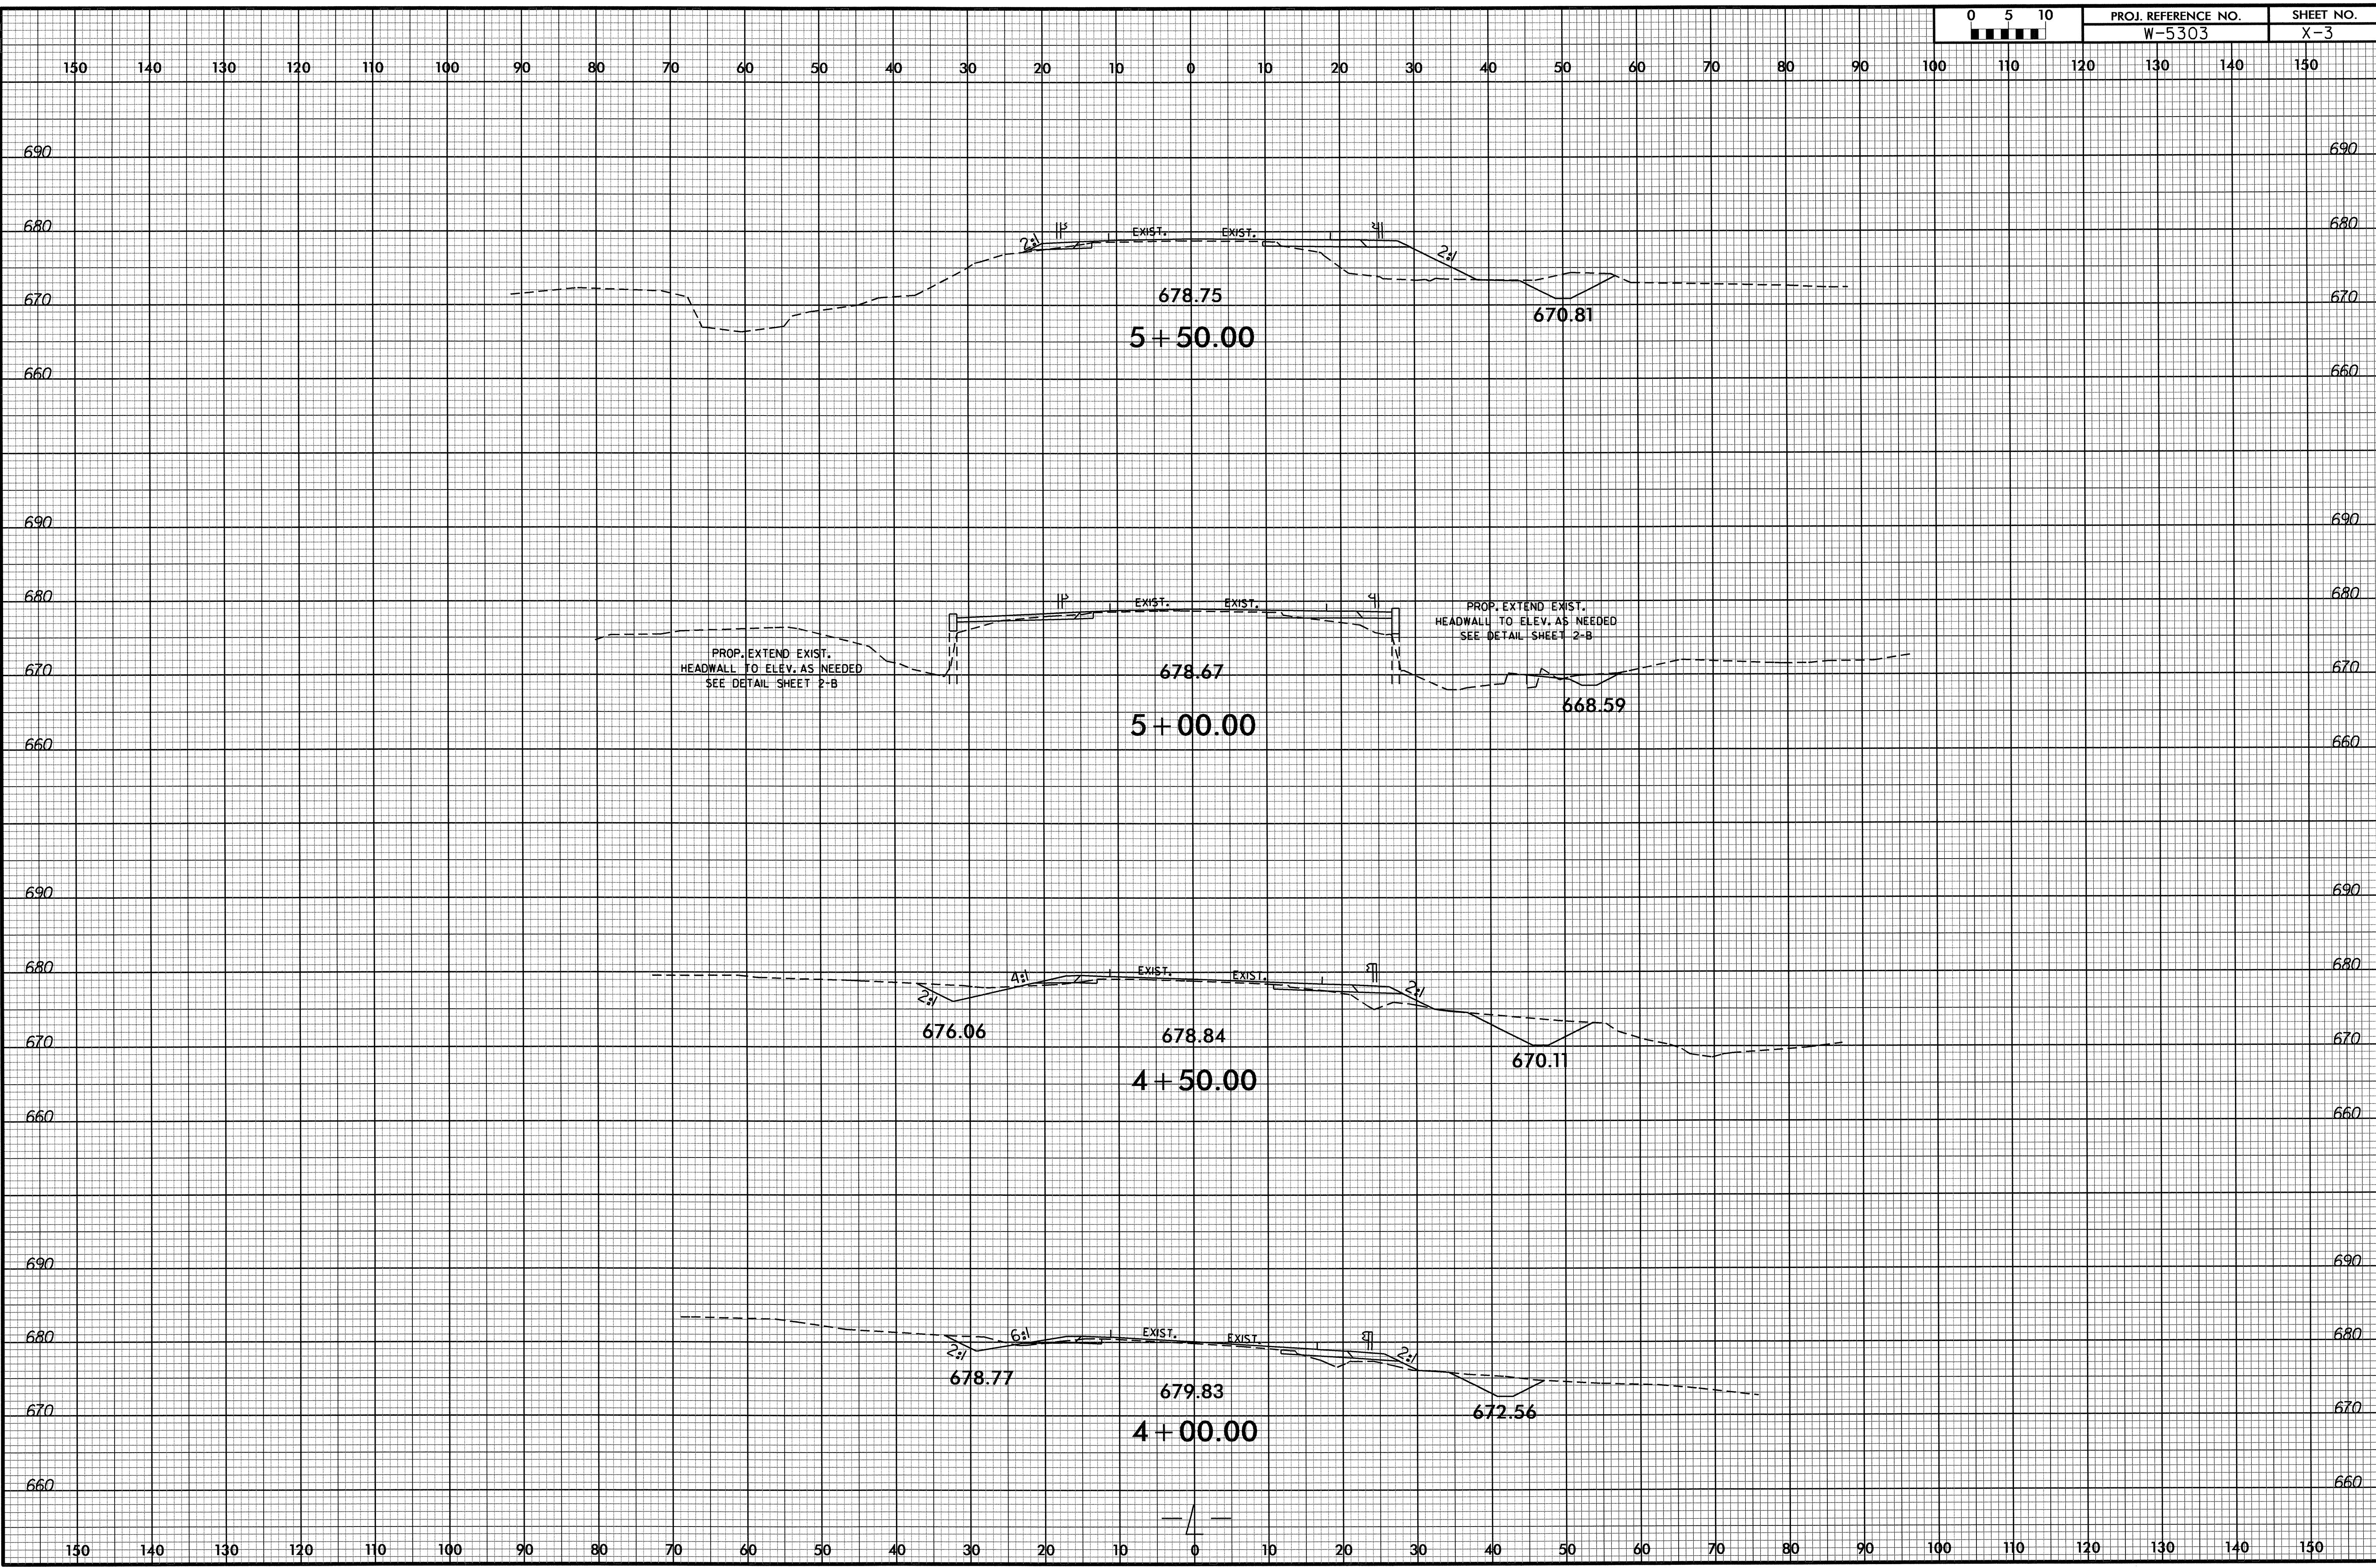


19 JUN 2012 14:16 R:\Roadway\X3C_W5303_Pdy-yp.L.L.dgn

8/23/99

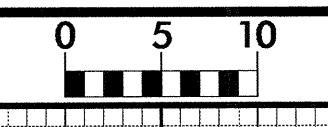


PROJ. REFERENCE NO.	SHEET NO.
W-5303	X-4

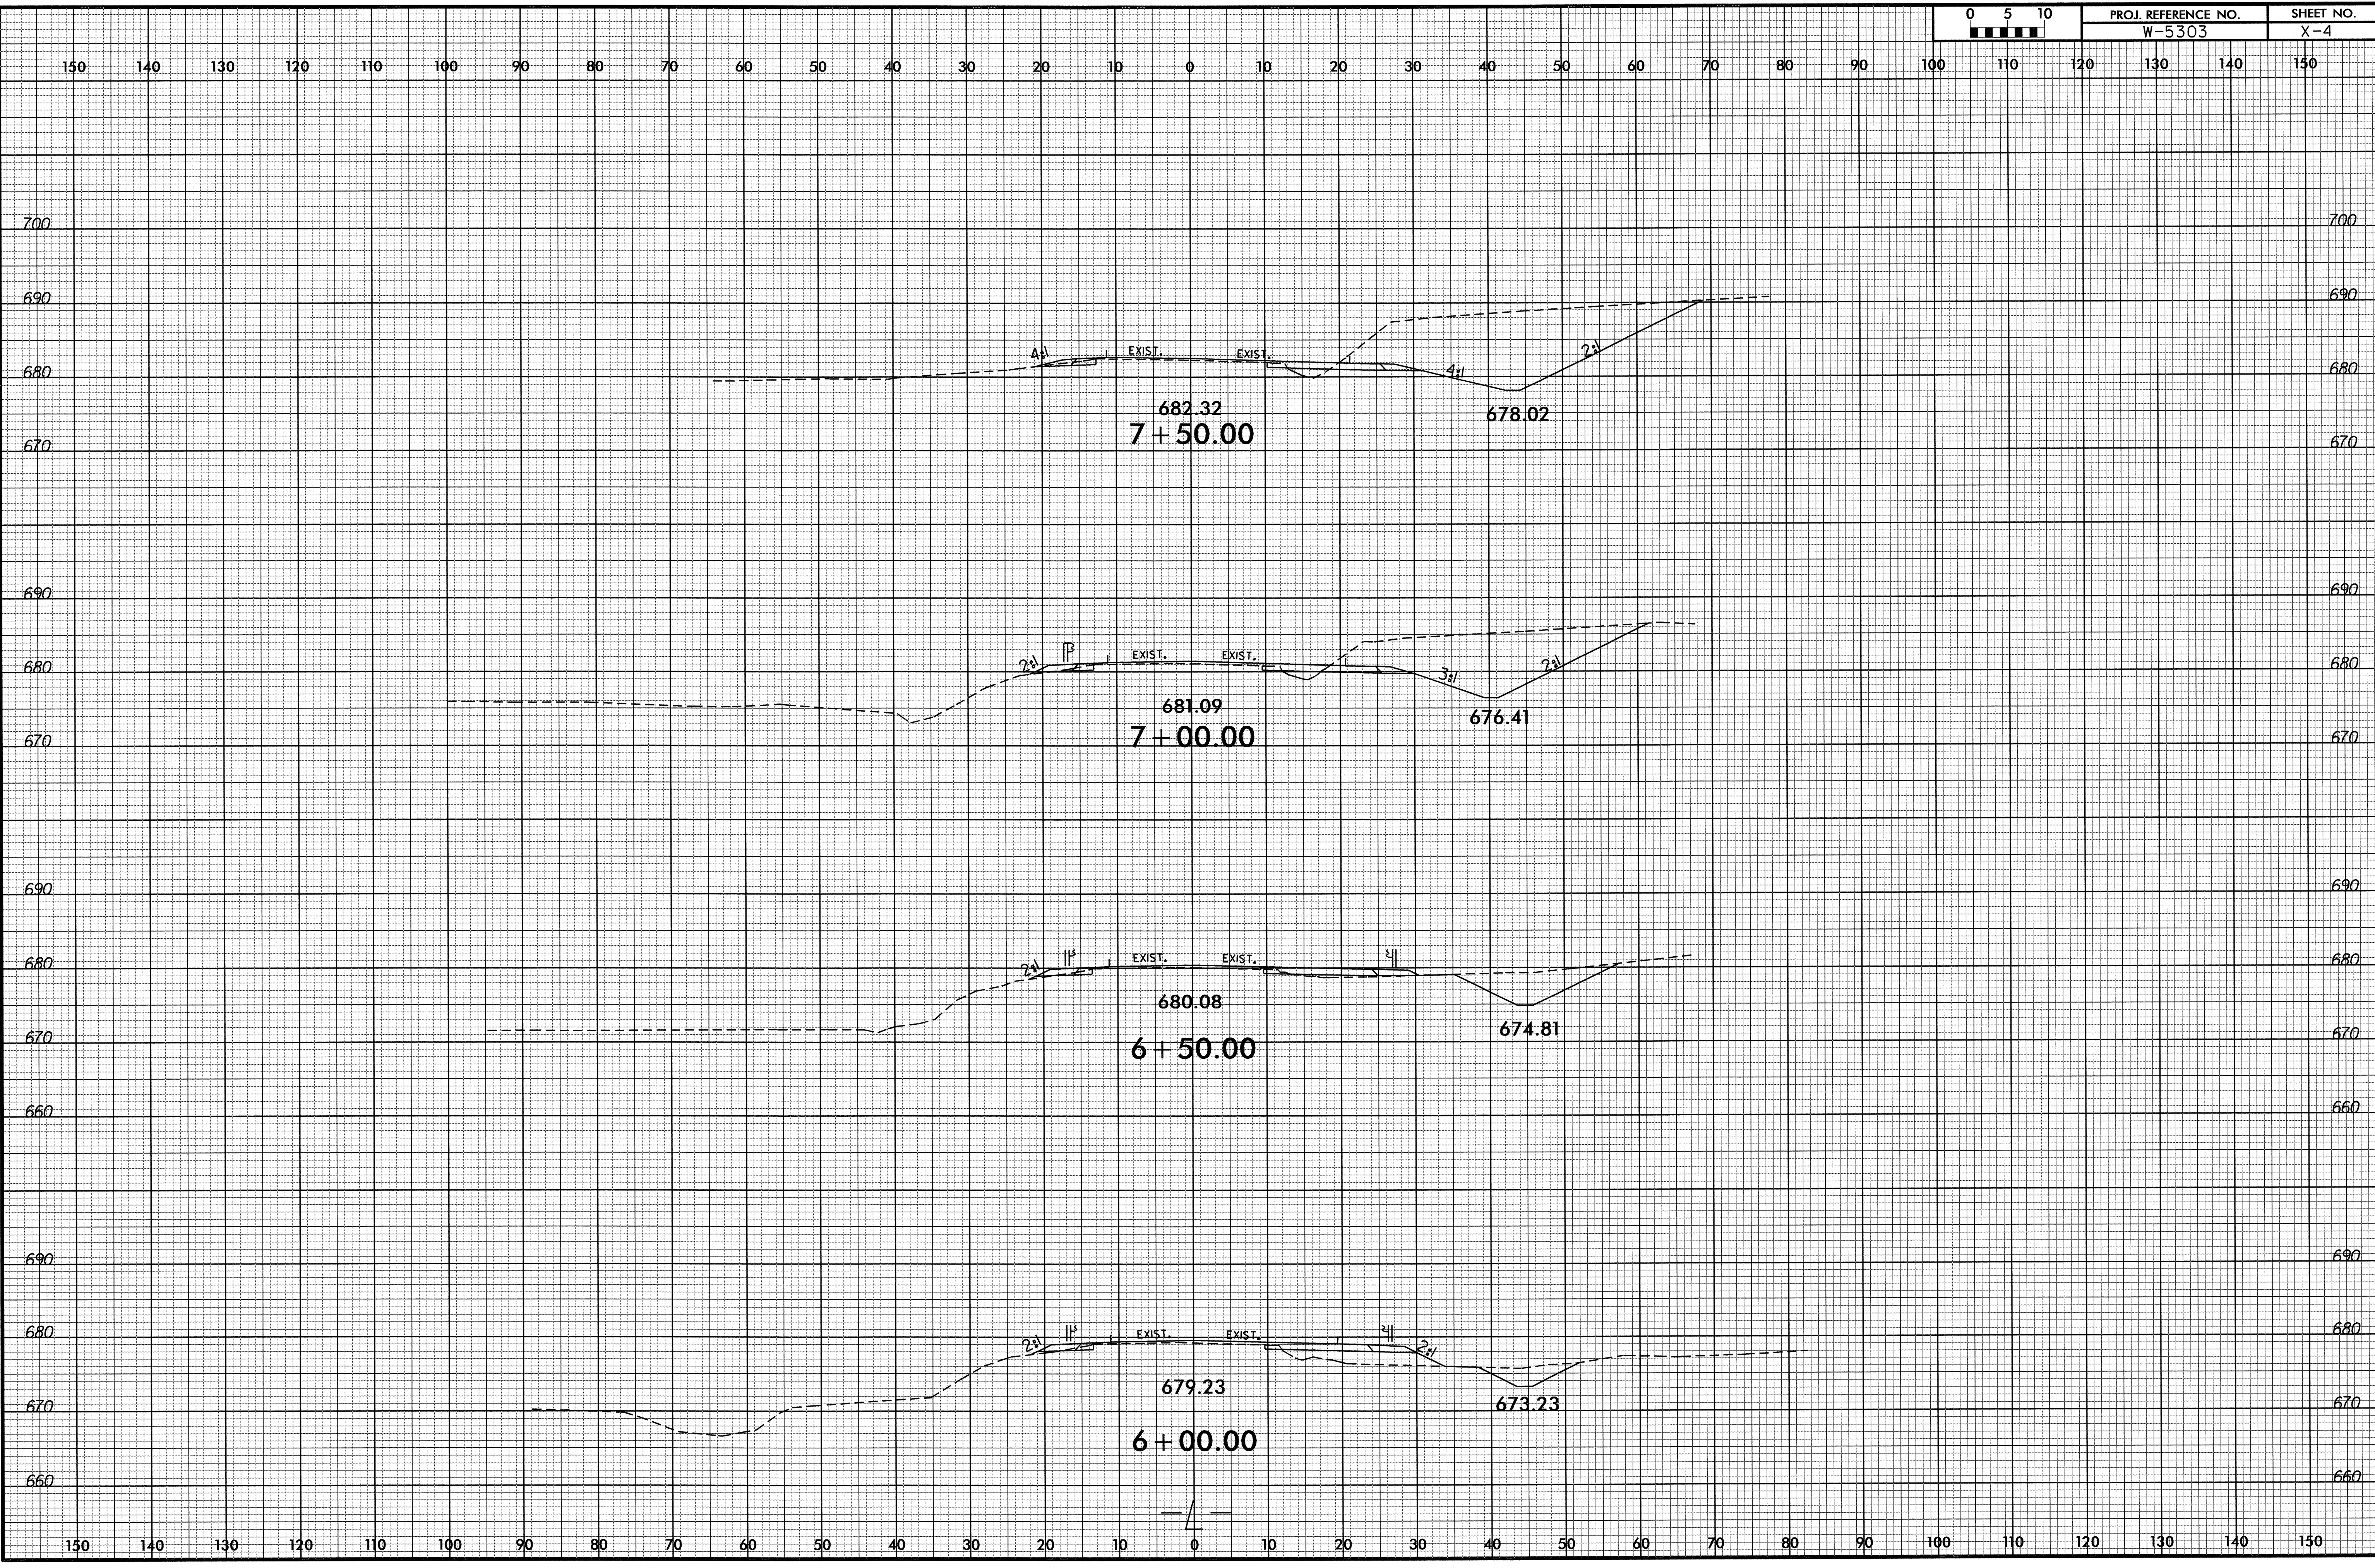


19-JUN-2012 14:16
 RA:\Roadwork\XSC\W5303_Rdy_xpl.dgn
 \$\$\$USERNAME\$\$\$

8/23/99

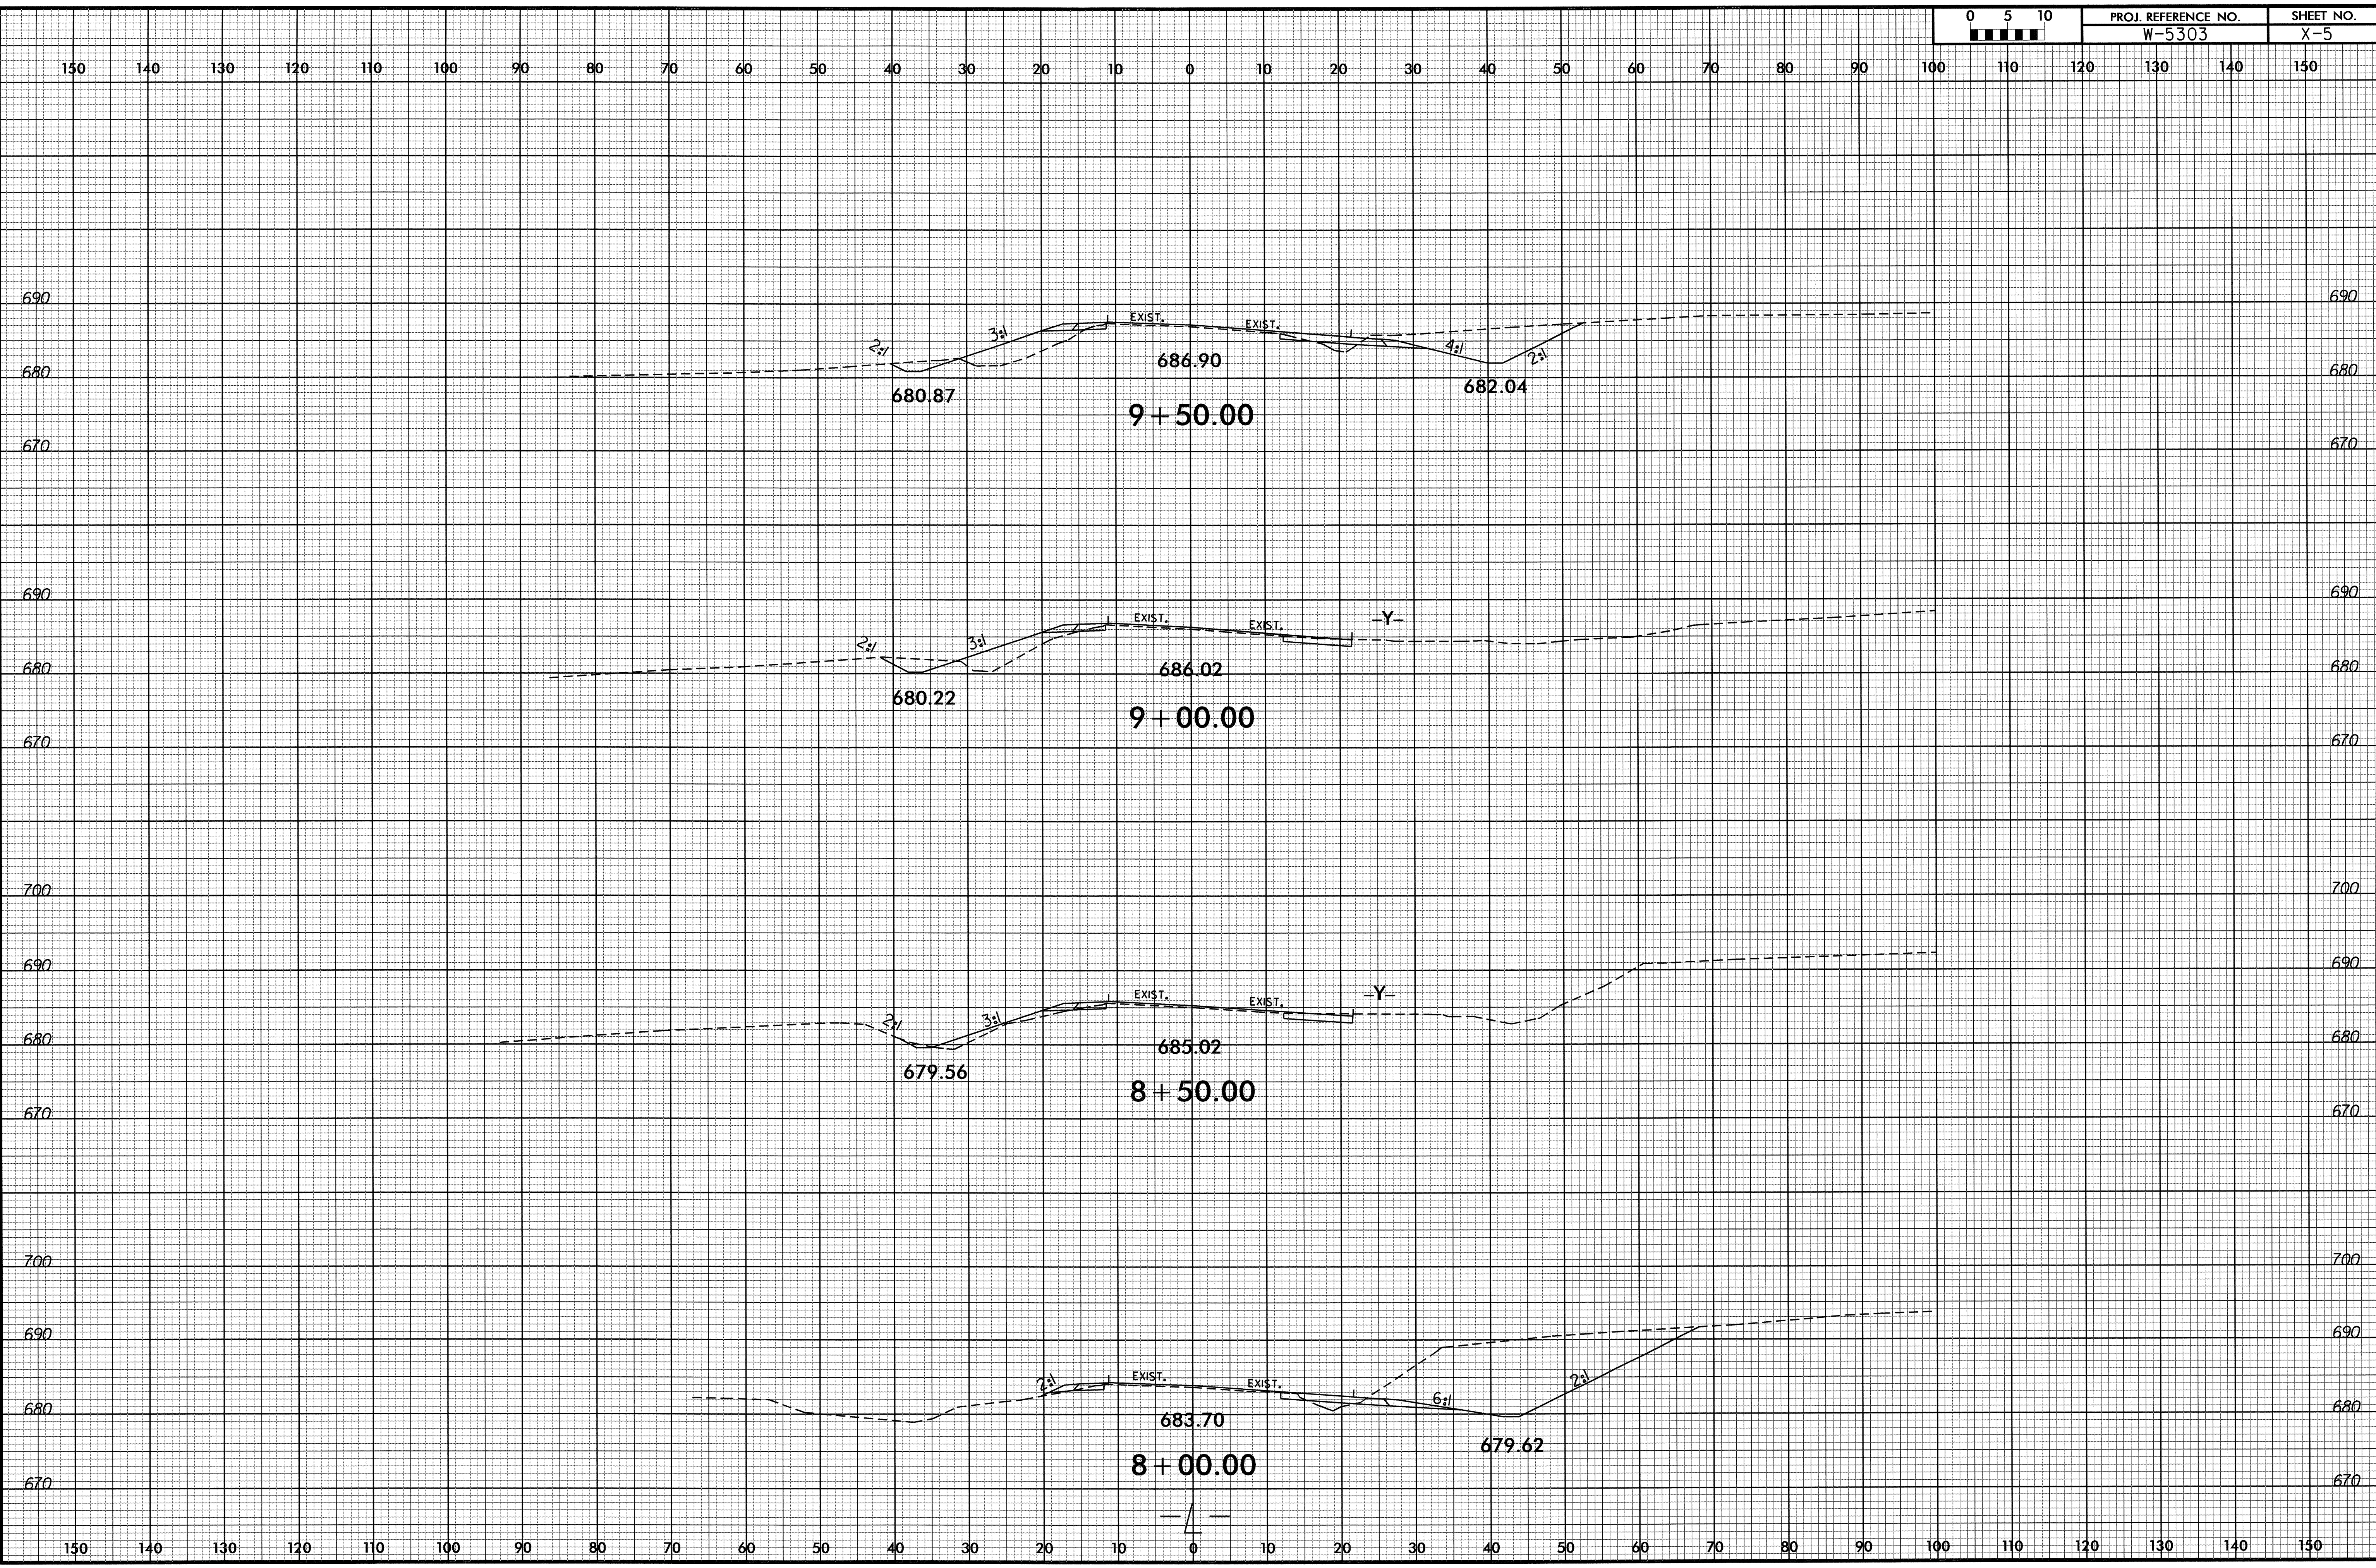


19-JUN-2012 14:16 R:\Roadway\XSC\W5303_Rdy_xpl.L.dgn

8/23/99

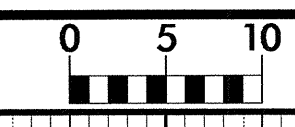


PROJ. REFERENCE NO.	SHEET NO.
W-5303	X-6

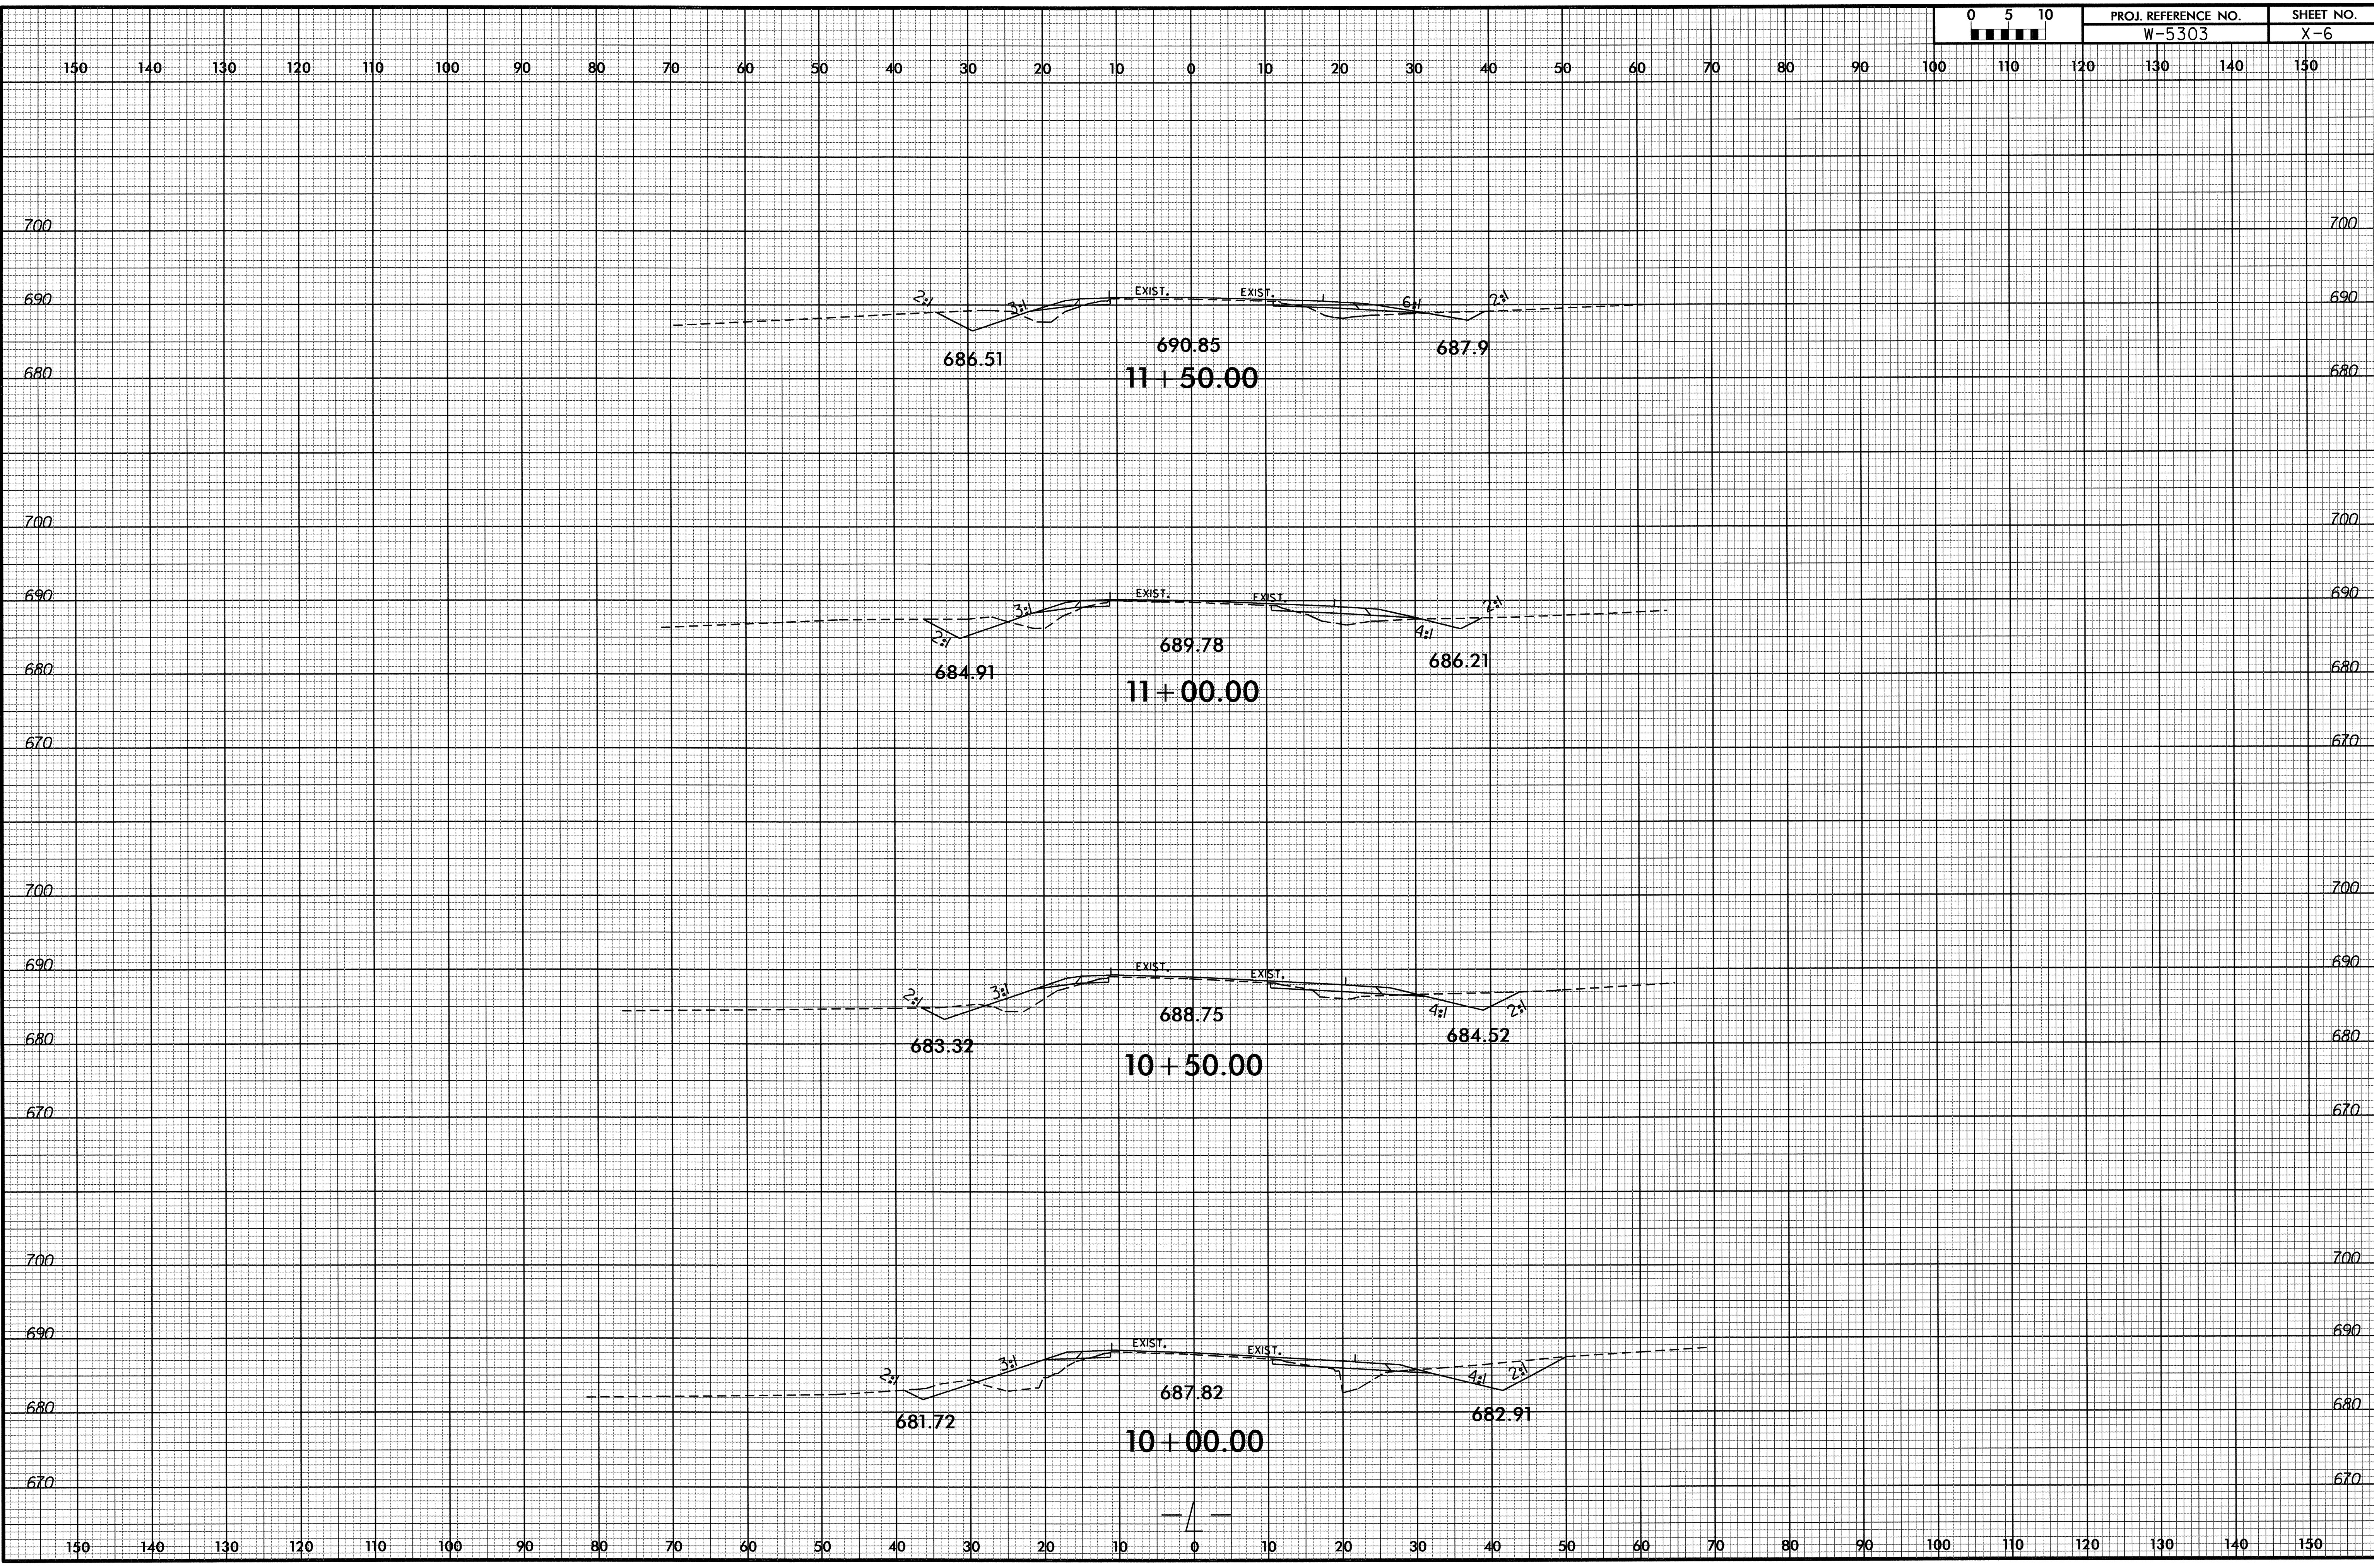


19-JUN-2012 14:16
 C:\Roadway\XSC\W5303_Rdy_xpl.L.dgn
 \$\$\$USERNAME\$\$\$

8/23/99

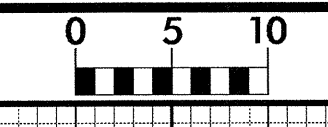


PROJ. REFERENCE NO. W-5303	SHEET NO. X-7
-------------------------------	------------------

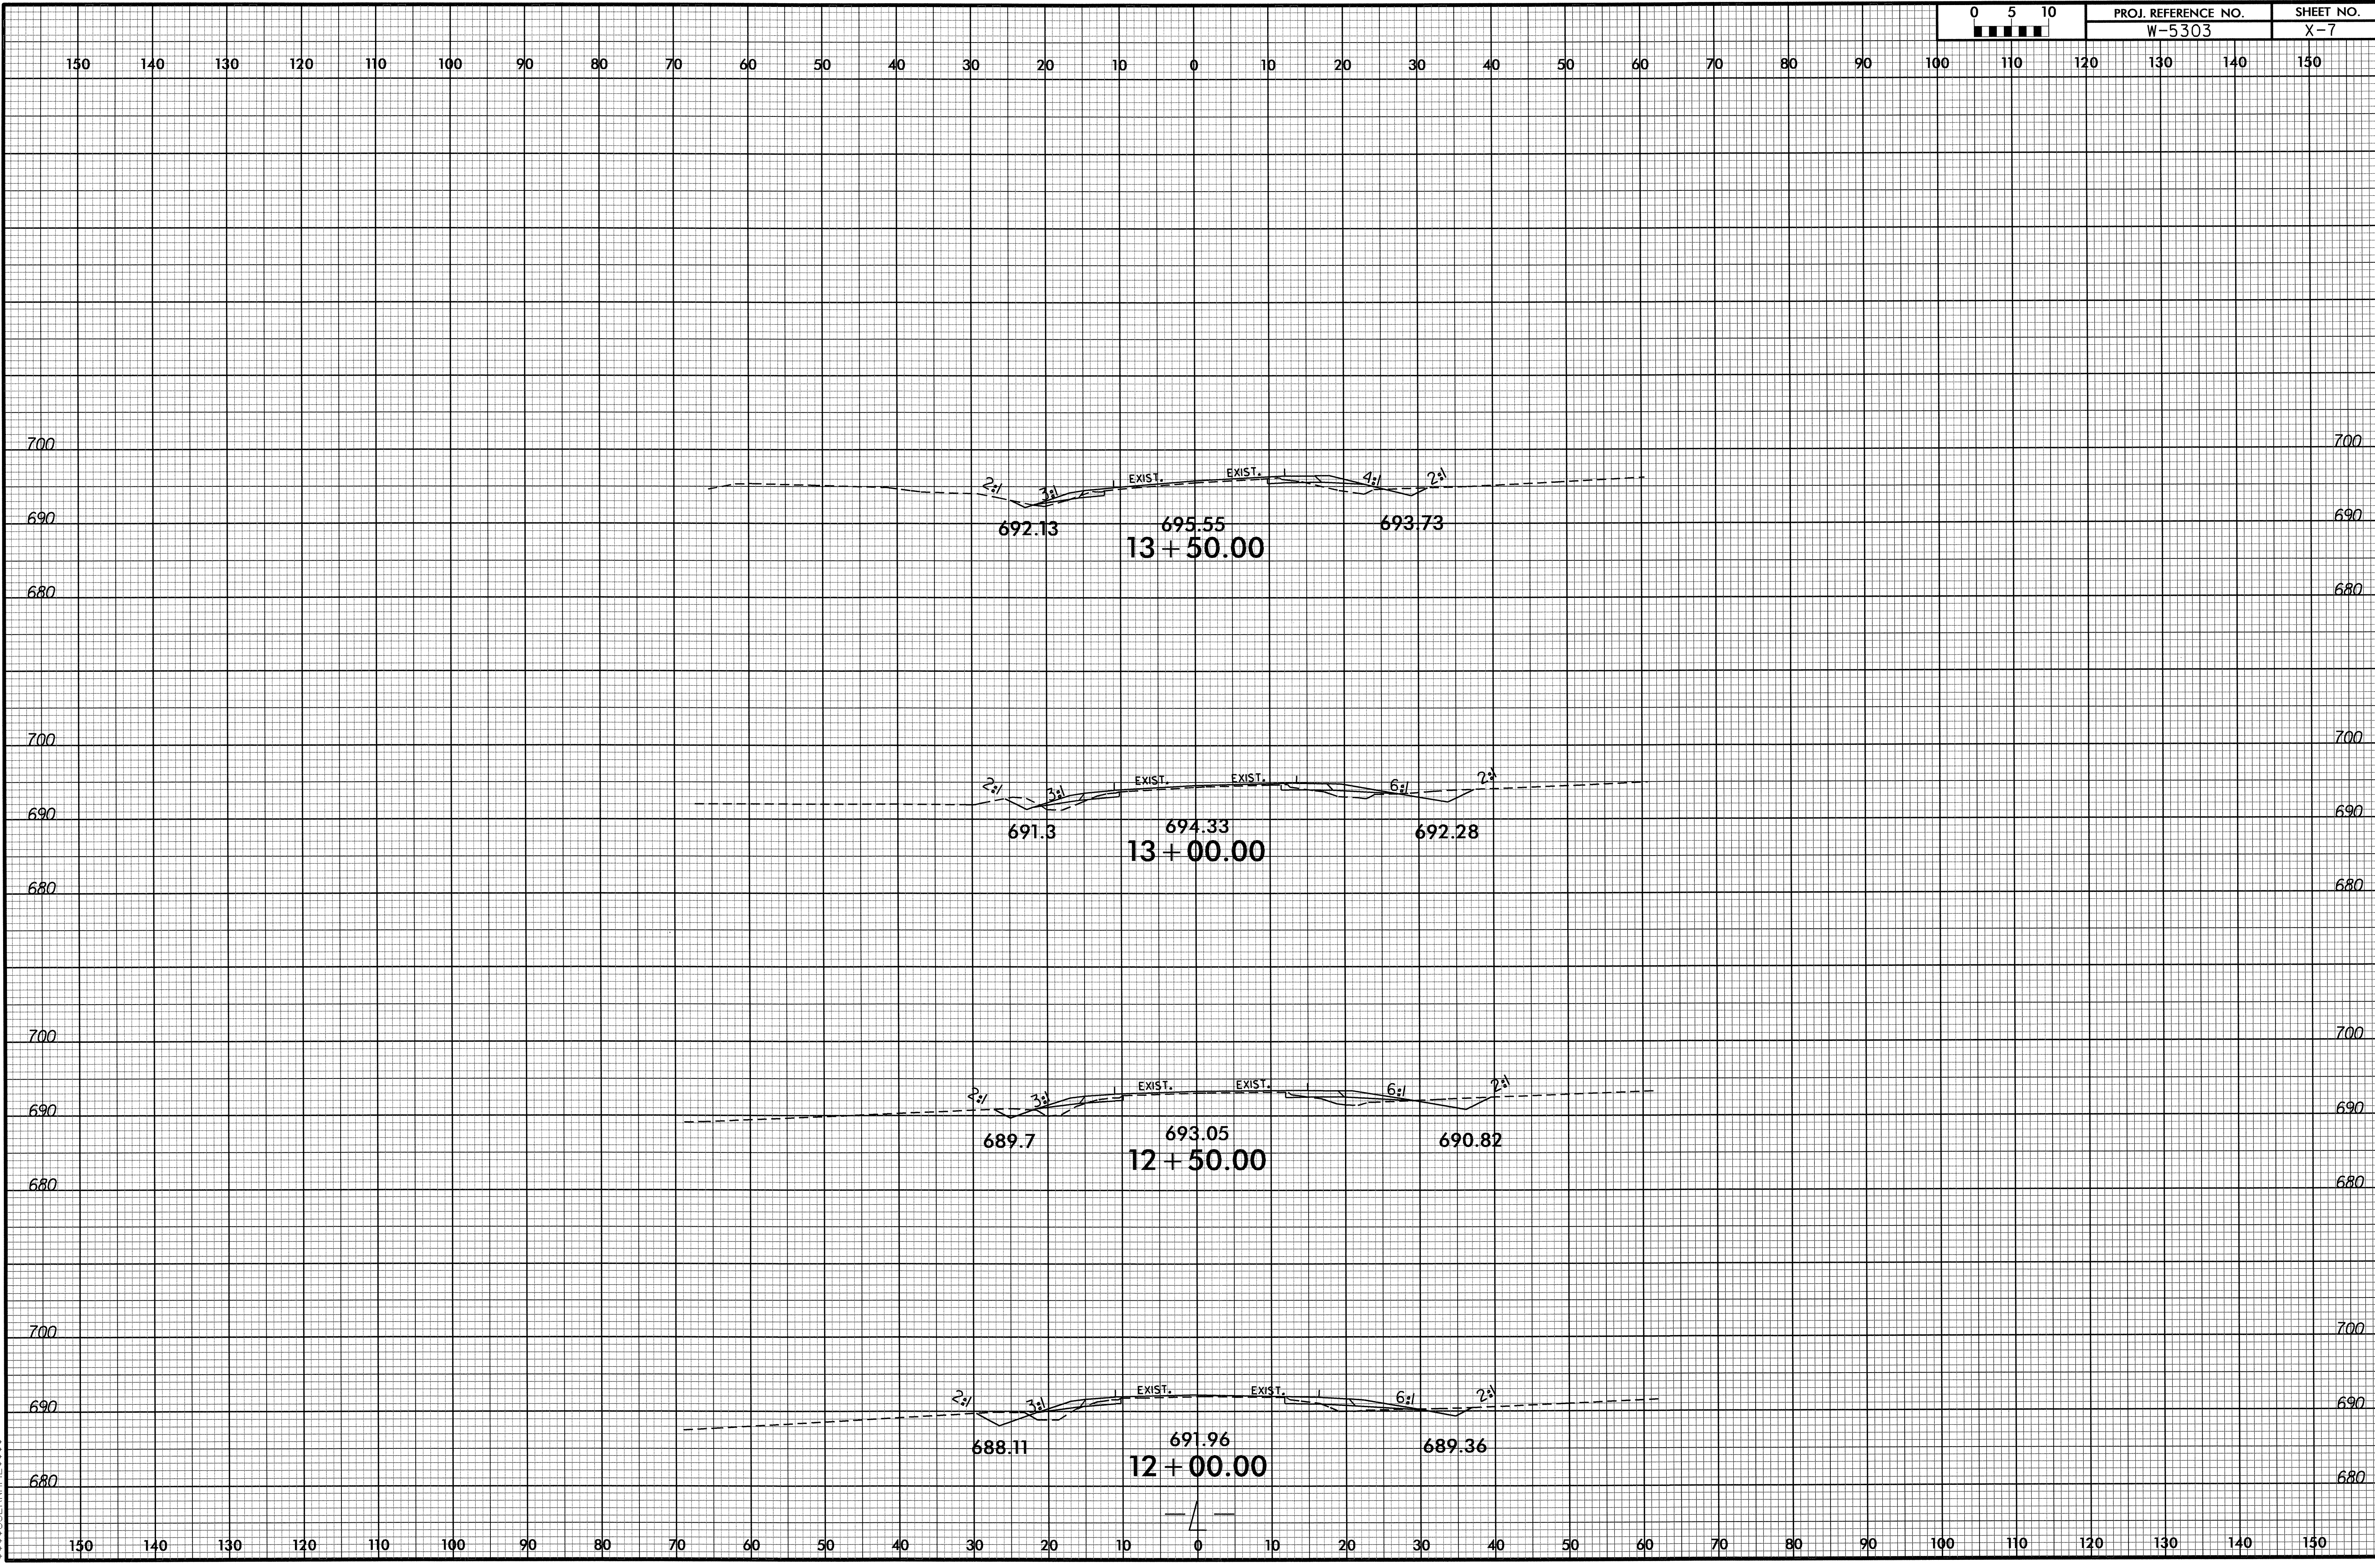


9-JUN-2012 14:16 P:\WORK\VC\W5303.Rdy_xpl.L.dgn

8/23/99

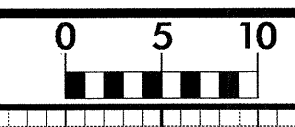


PROJ. REFERENCE NO. W-5303	SHEET NO. X-8
-------------------------------	------------------

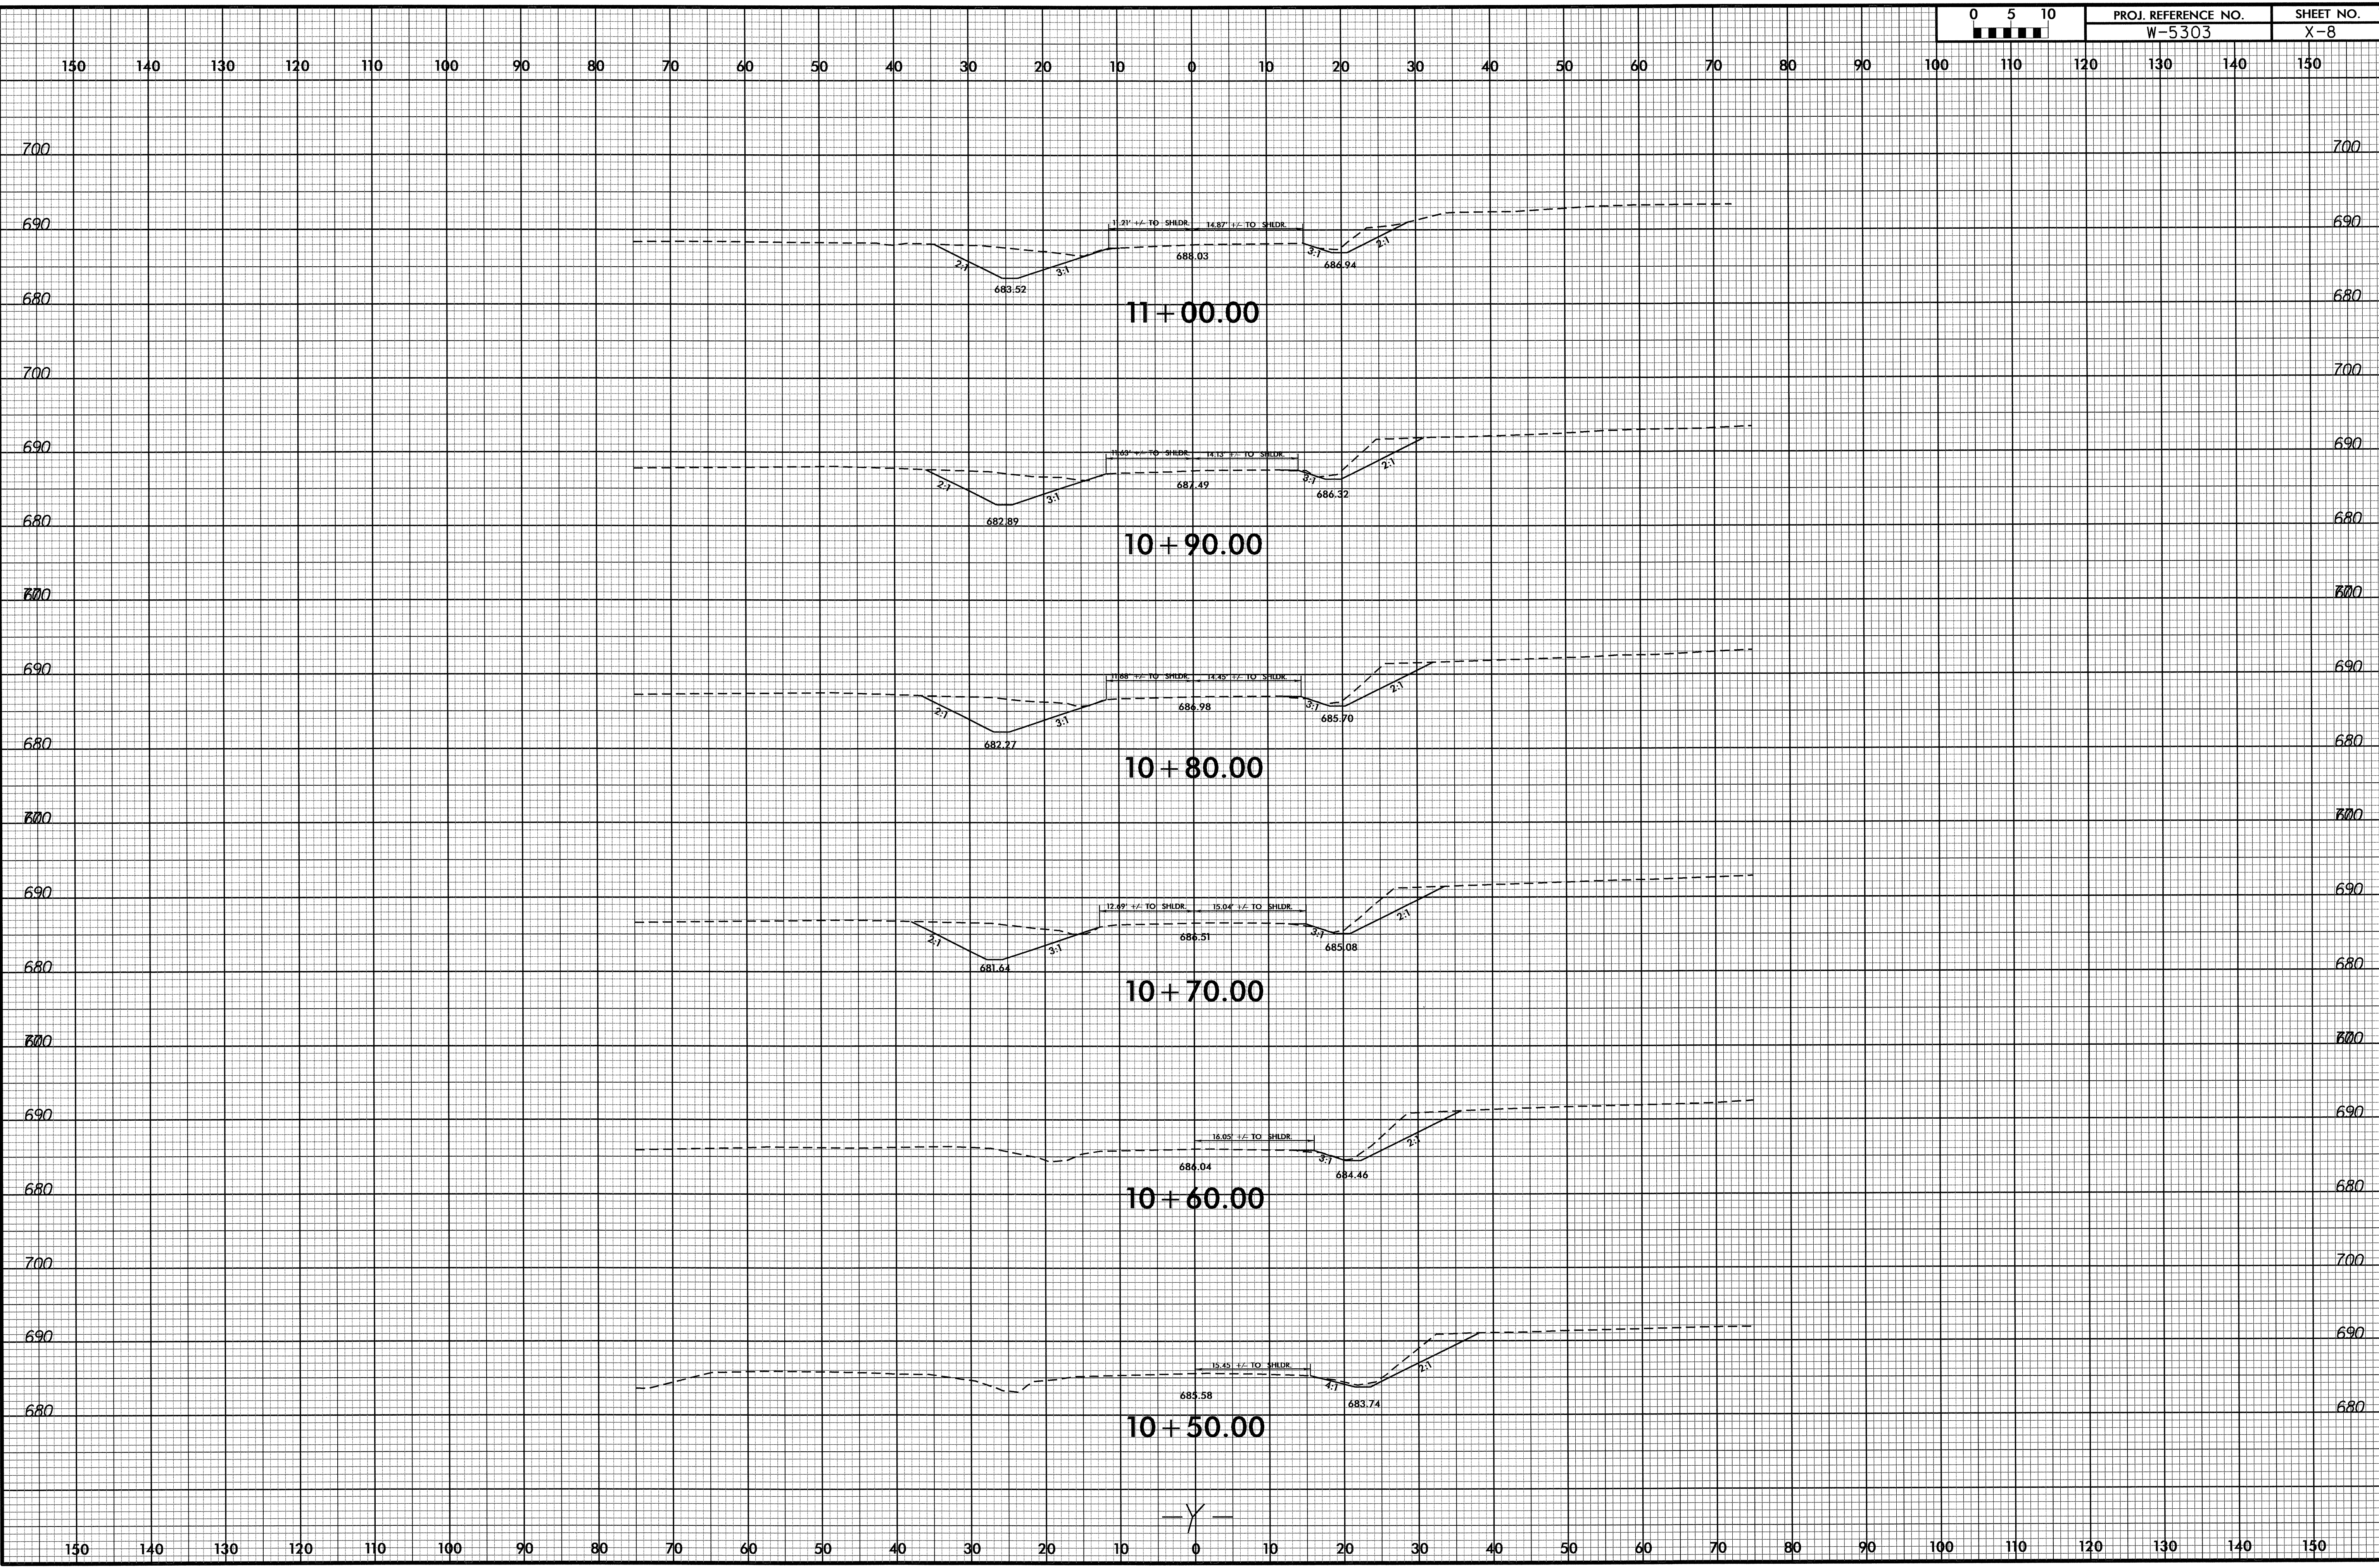


19-JUN-2012 14:17
 R:\Roadway\XSC\W5303_3_Rdy-1.Y.dgn
 \$\$\$USERNAME\$\$\$

150 140 130 120 110 100 90 80 70 60 50 40 30 20 10 0 10 20 30 40 50 60 70 80 90 100 110 120 130 140 150

8/23/99

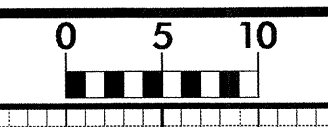


PROJ. REFERENCE NO.	SHEET NO.
W-5303	X-9

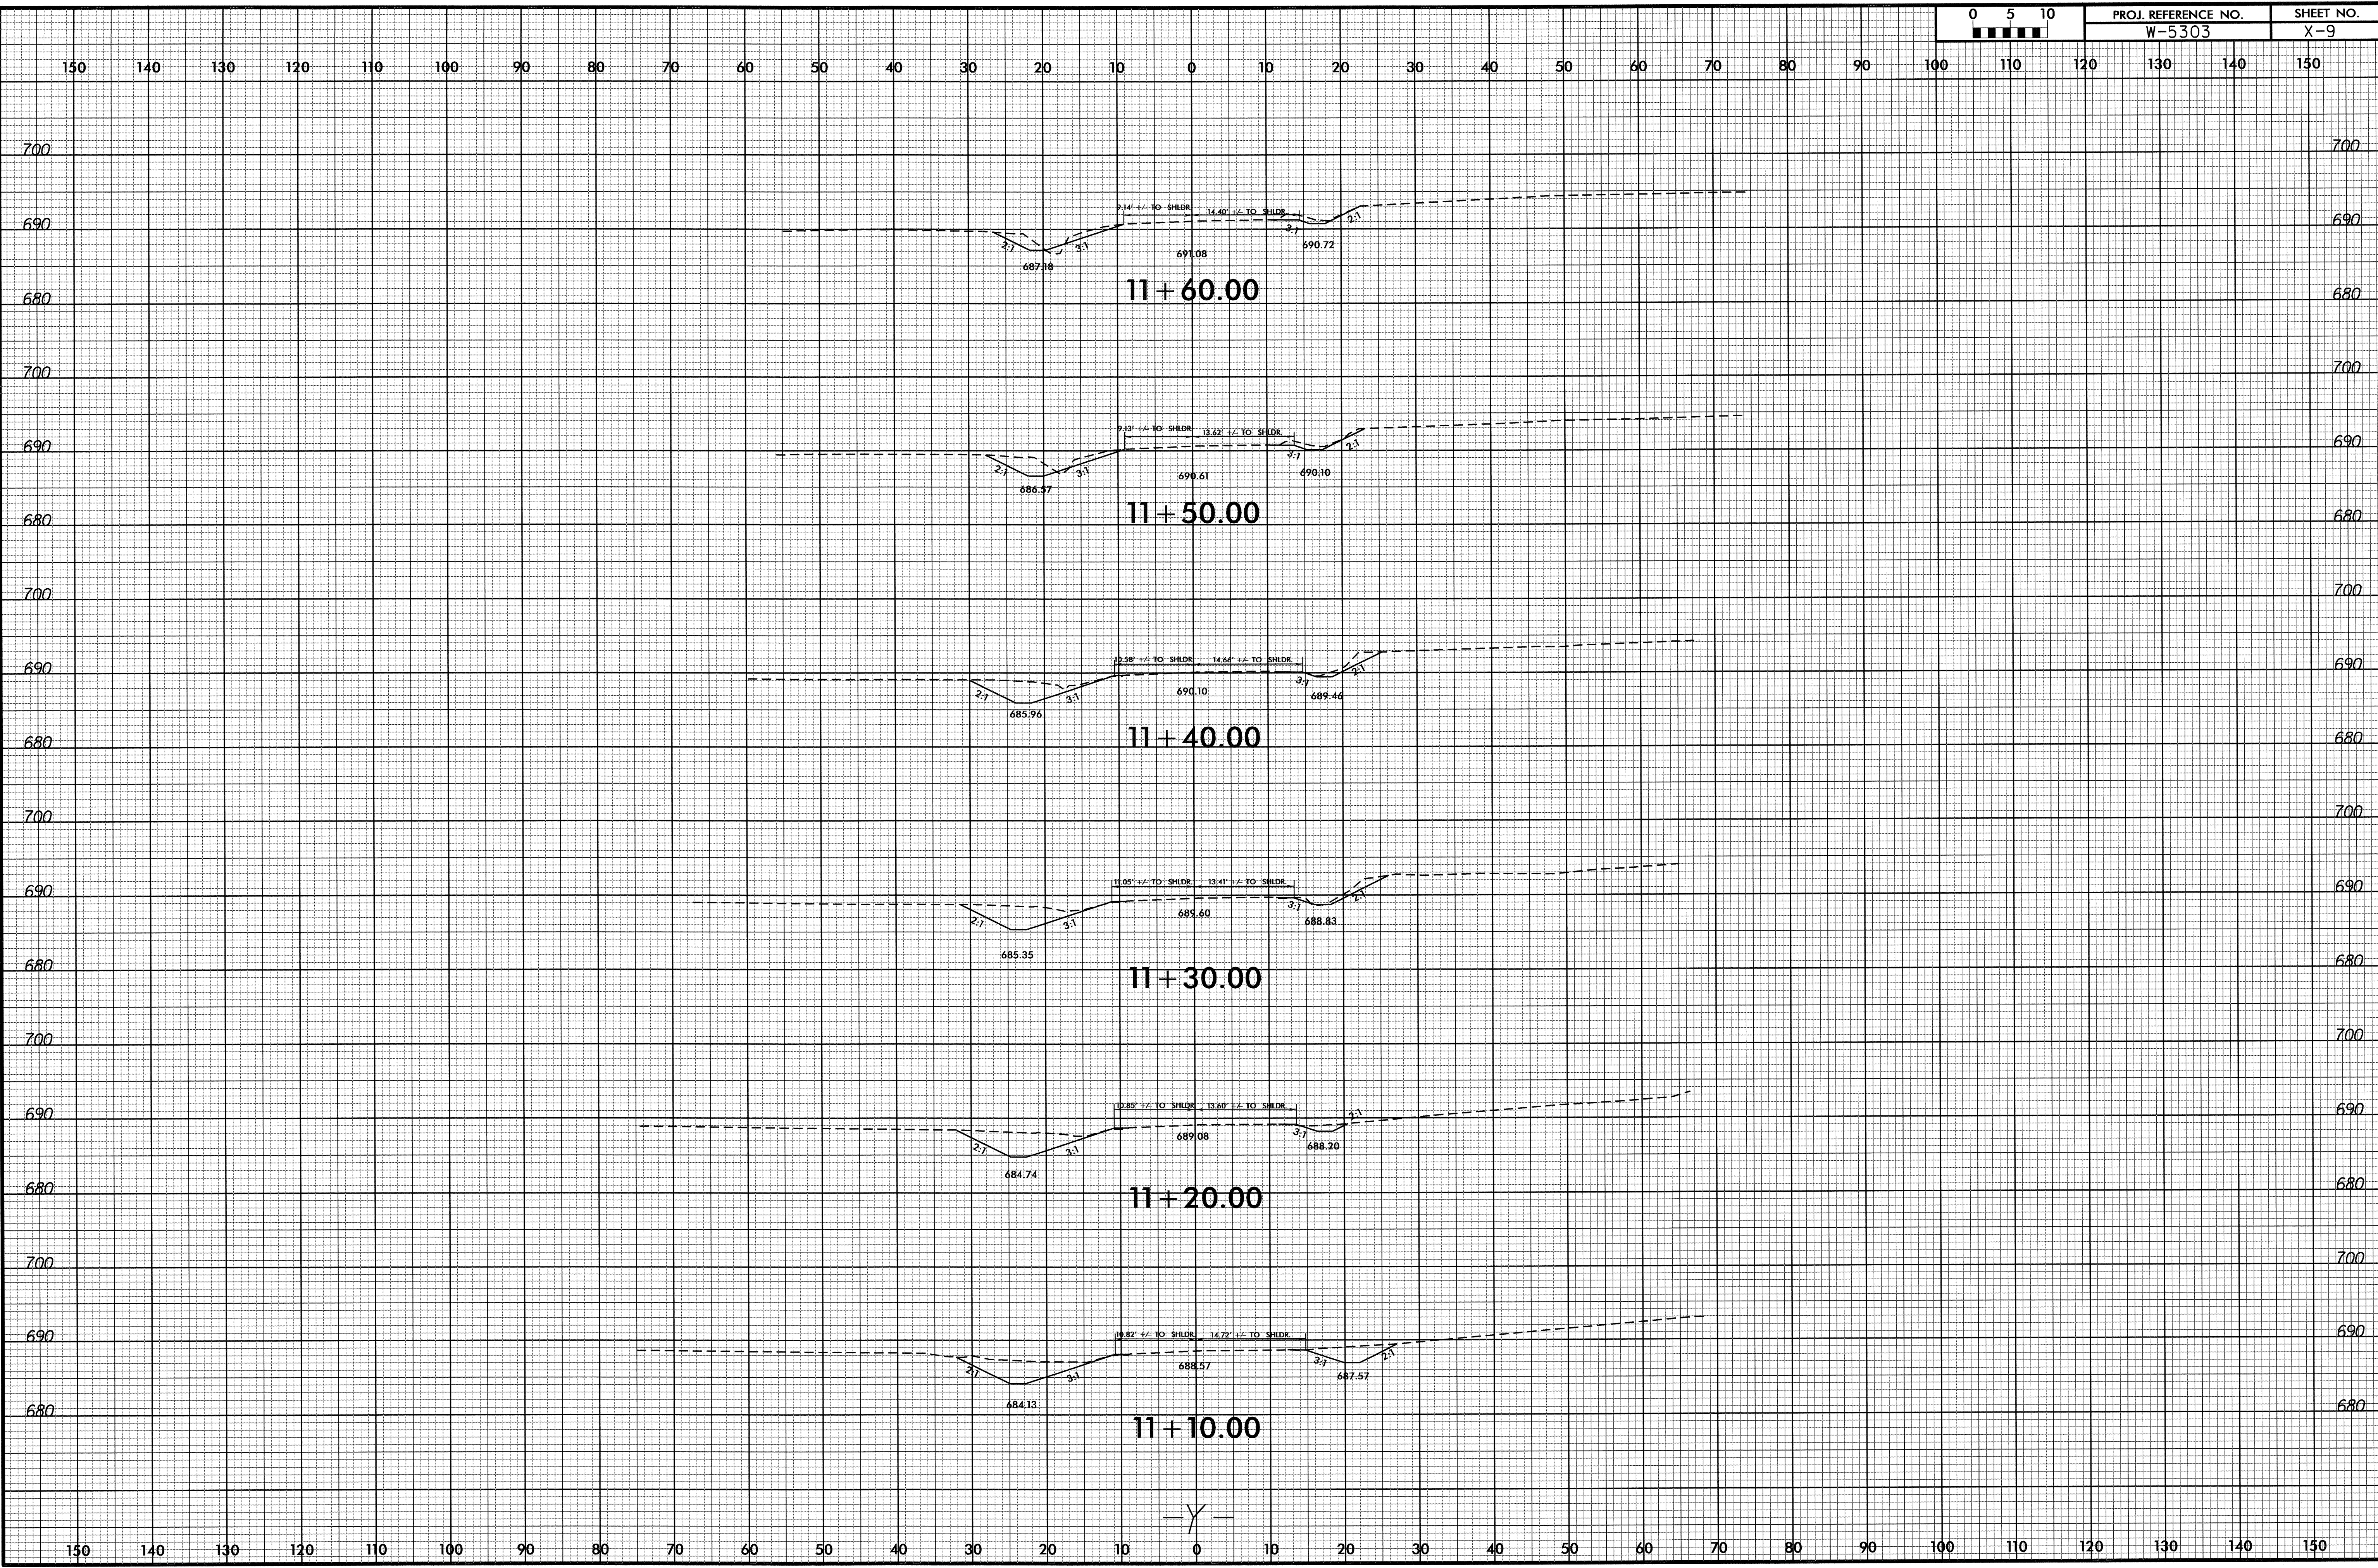


19 JUN 2012 14:17
 R:\Roadway\XSC\W5303_Pdu-yp.L.Y.dgn
 \$\$\$USERNAME\$\$\$

8/23/99

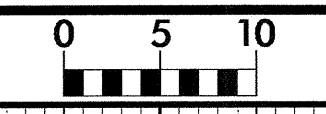

PROJ. REFERENCE NO.
W-5303

SHEET NO.
X-10

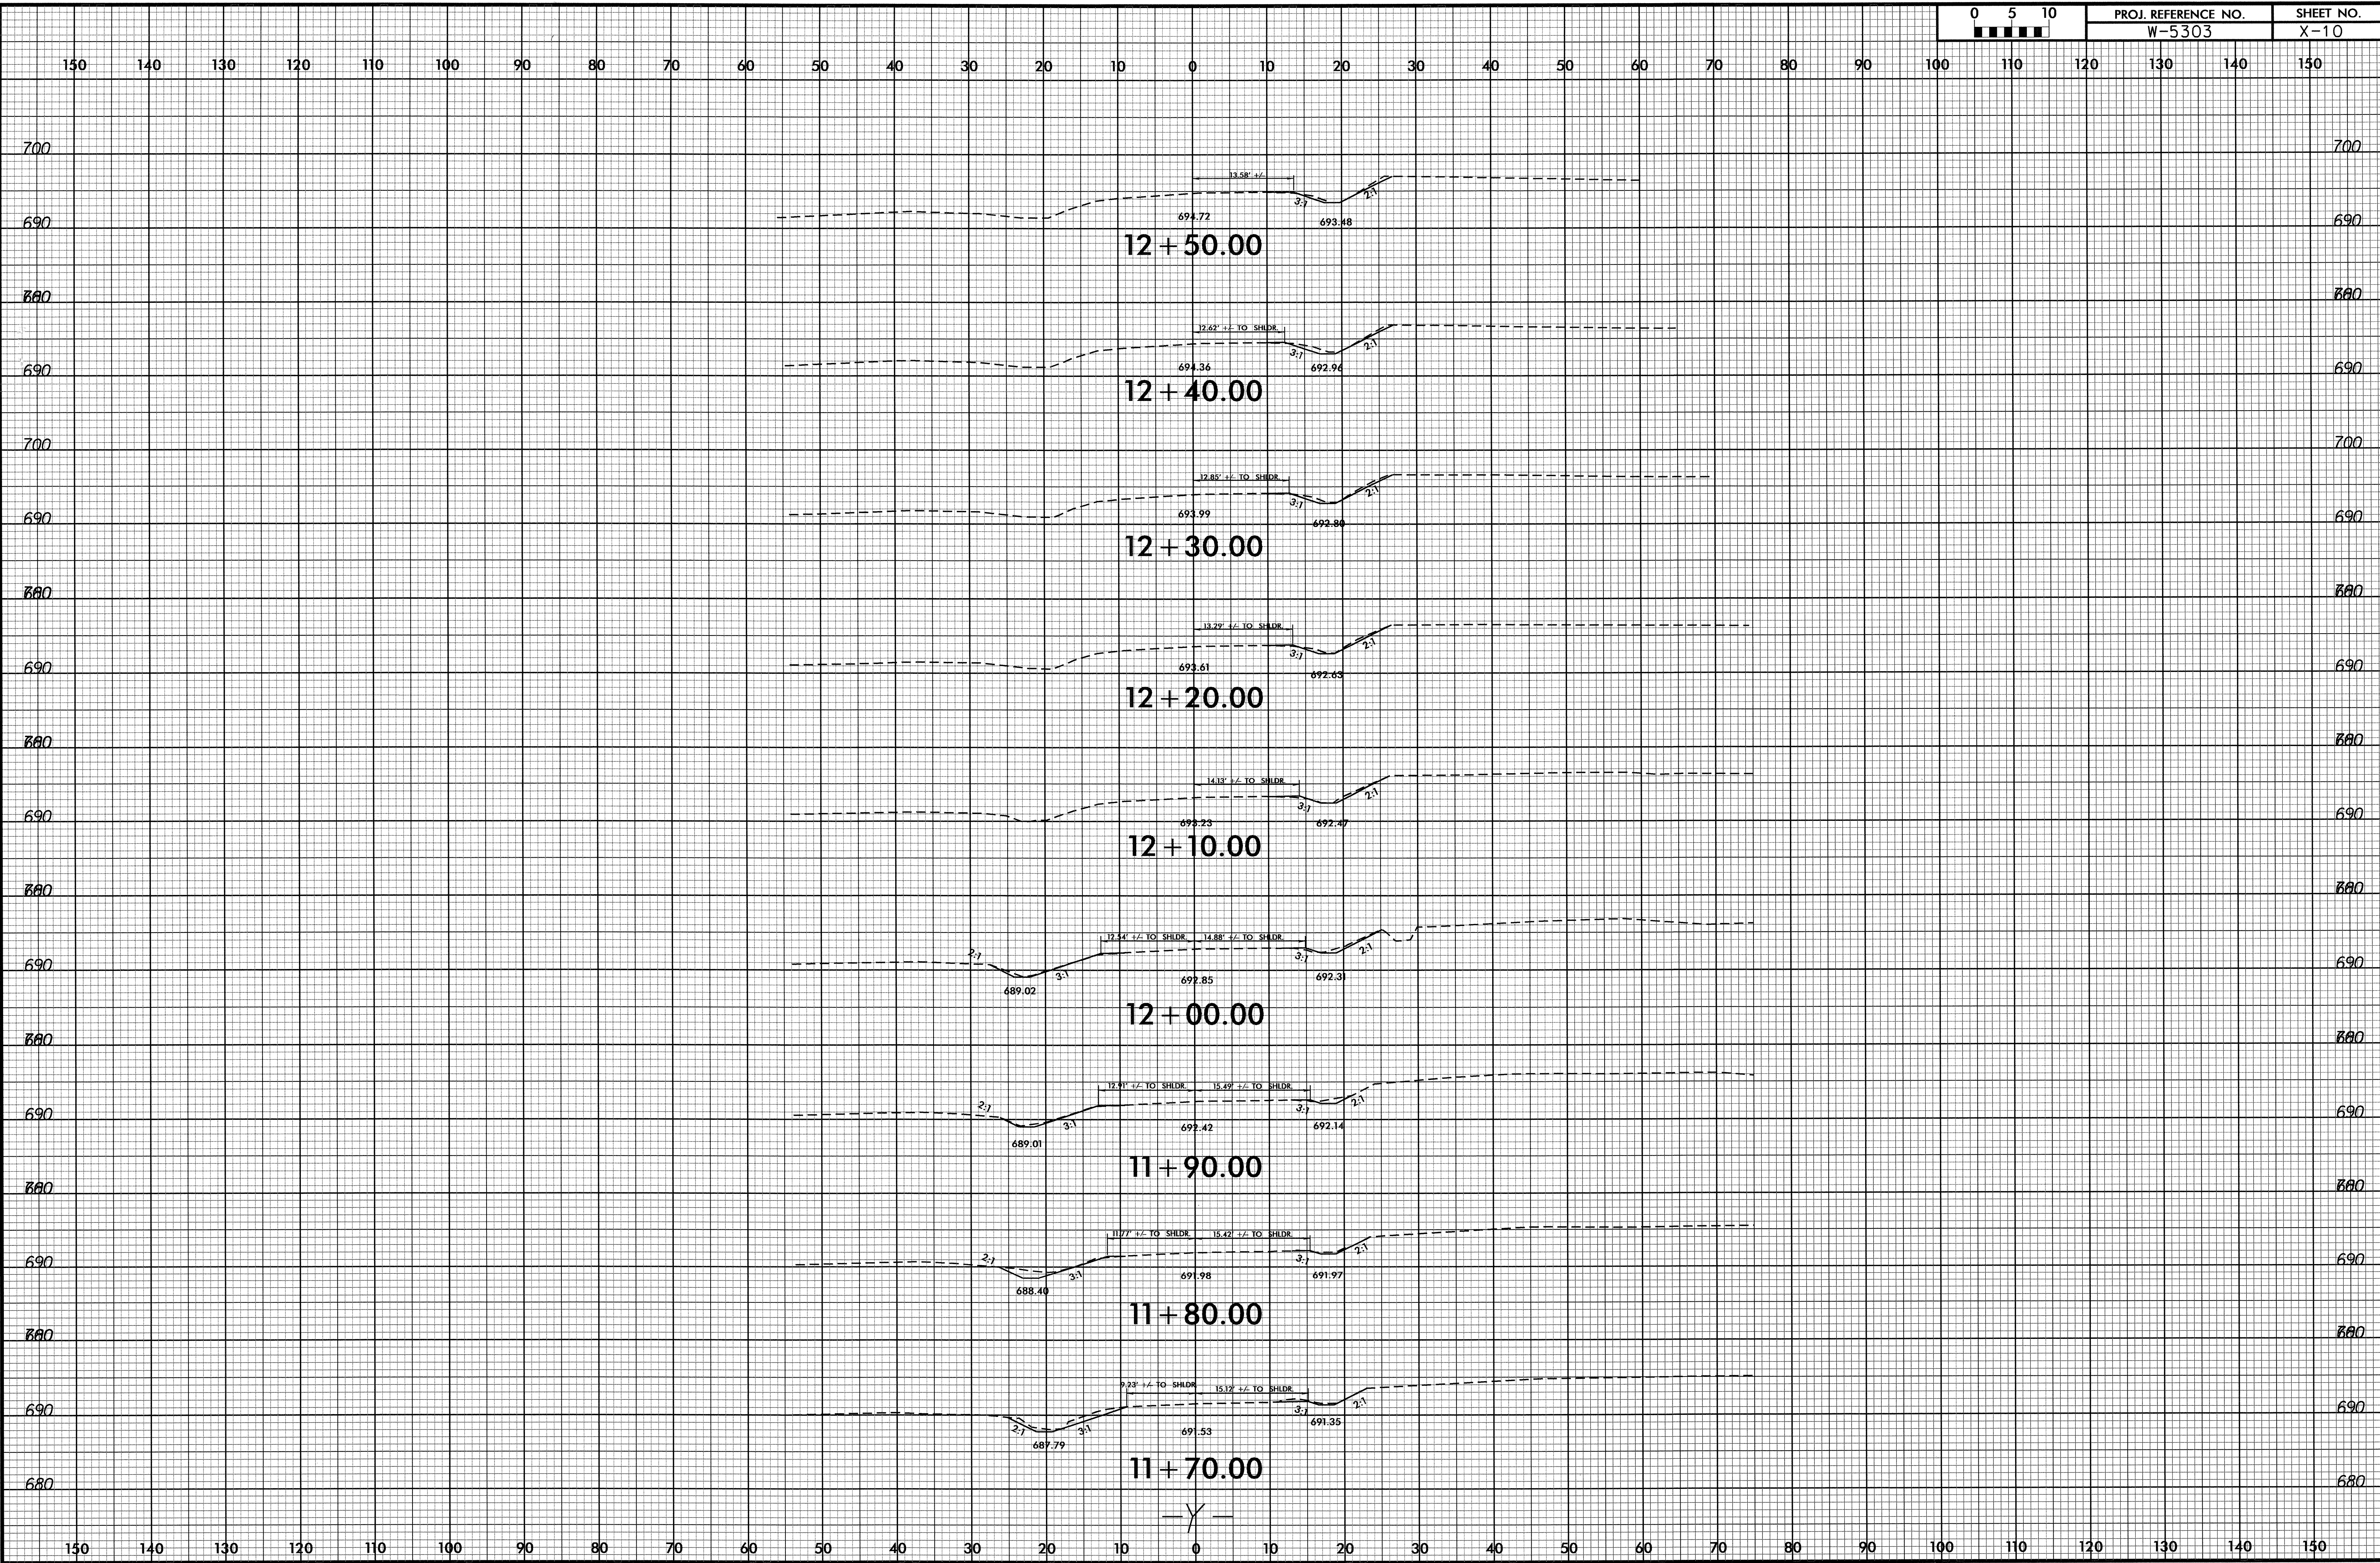

19-JUN-2012 14:17
F:\Roadway\XSC\W5303_Rdu_xpl.y.dgn
\$\$\$\$USERNAME\$\$\$\$