

09/08/99



T.I.P. NO.	SHEET NO.
B-4257	UO-1

STATE OF NORTH CAROLINA
DIVISION OF HIGHWAYS

**UTILITIES BY OTHERS PLANS
ROWAN COUNTY**

LOCATION: BRIDGE No. 143 ON 1004 (STOKES FERRY RD.)


TYPE OF WORK: UTILITIES

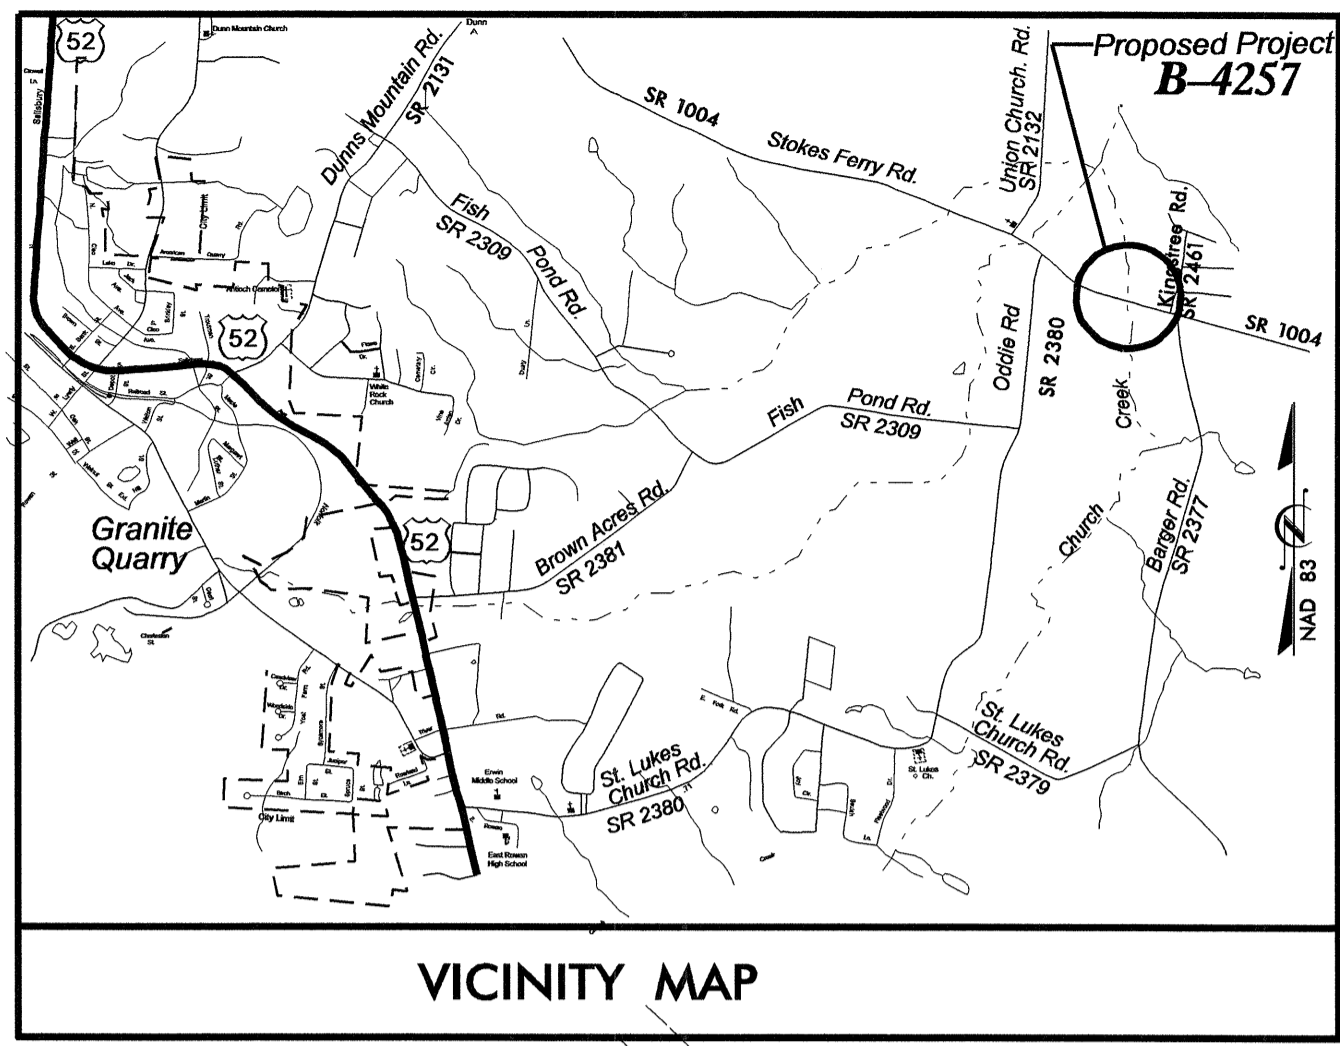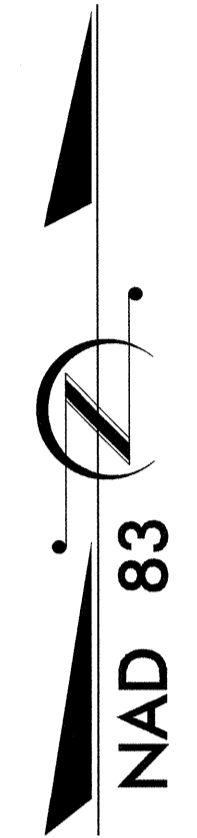

VICINITY MAP

TIP PROJECT: B-4257


BEGIN TIP PROJECT B-4257
-L- STA. 13 + 50.00

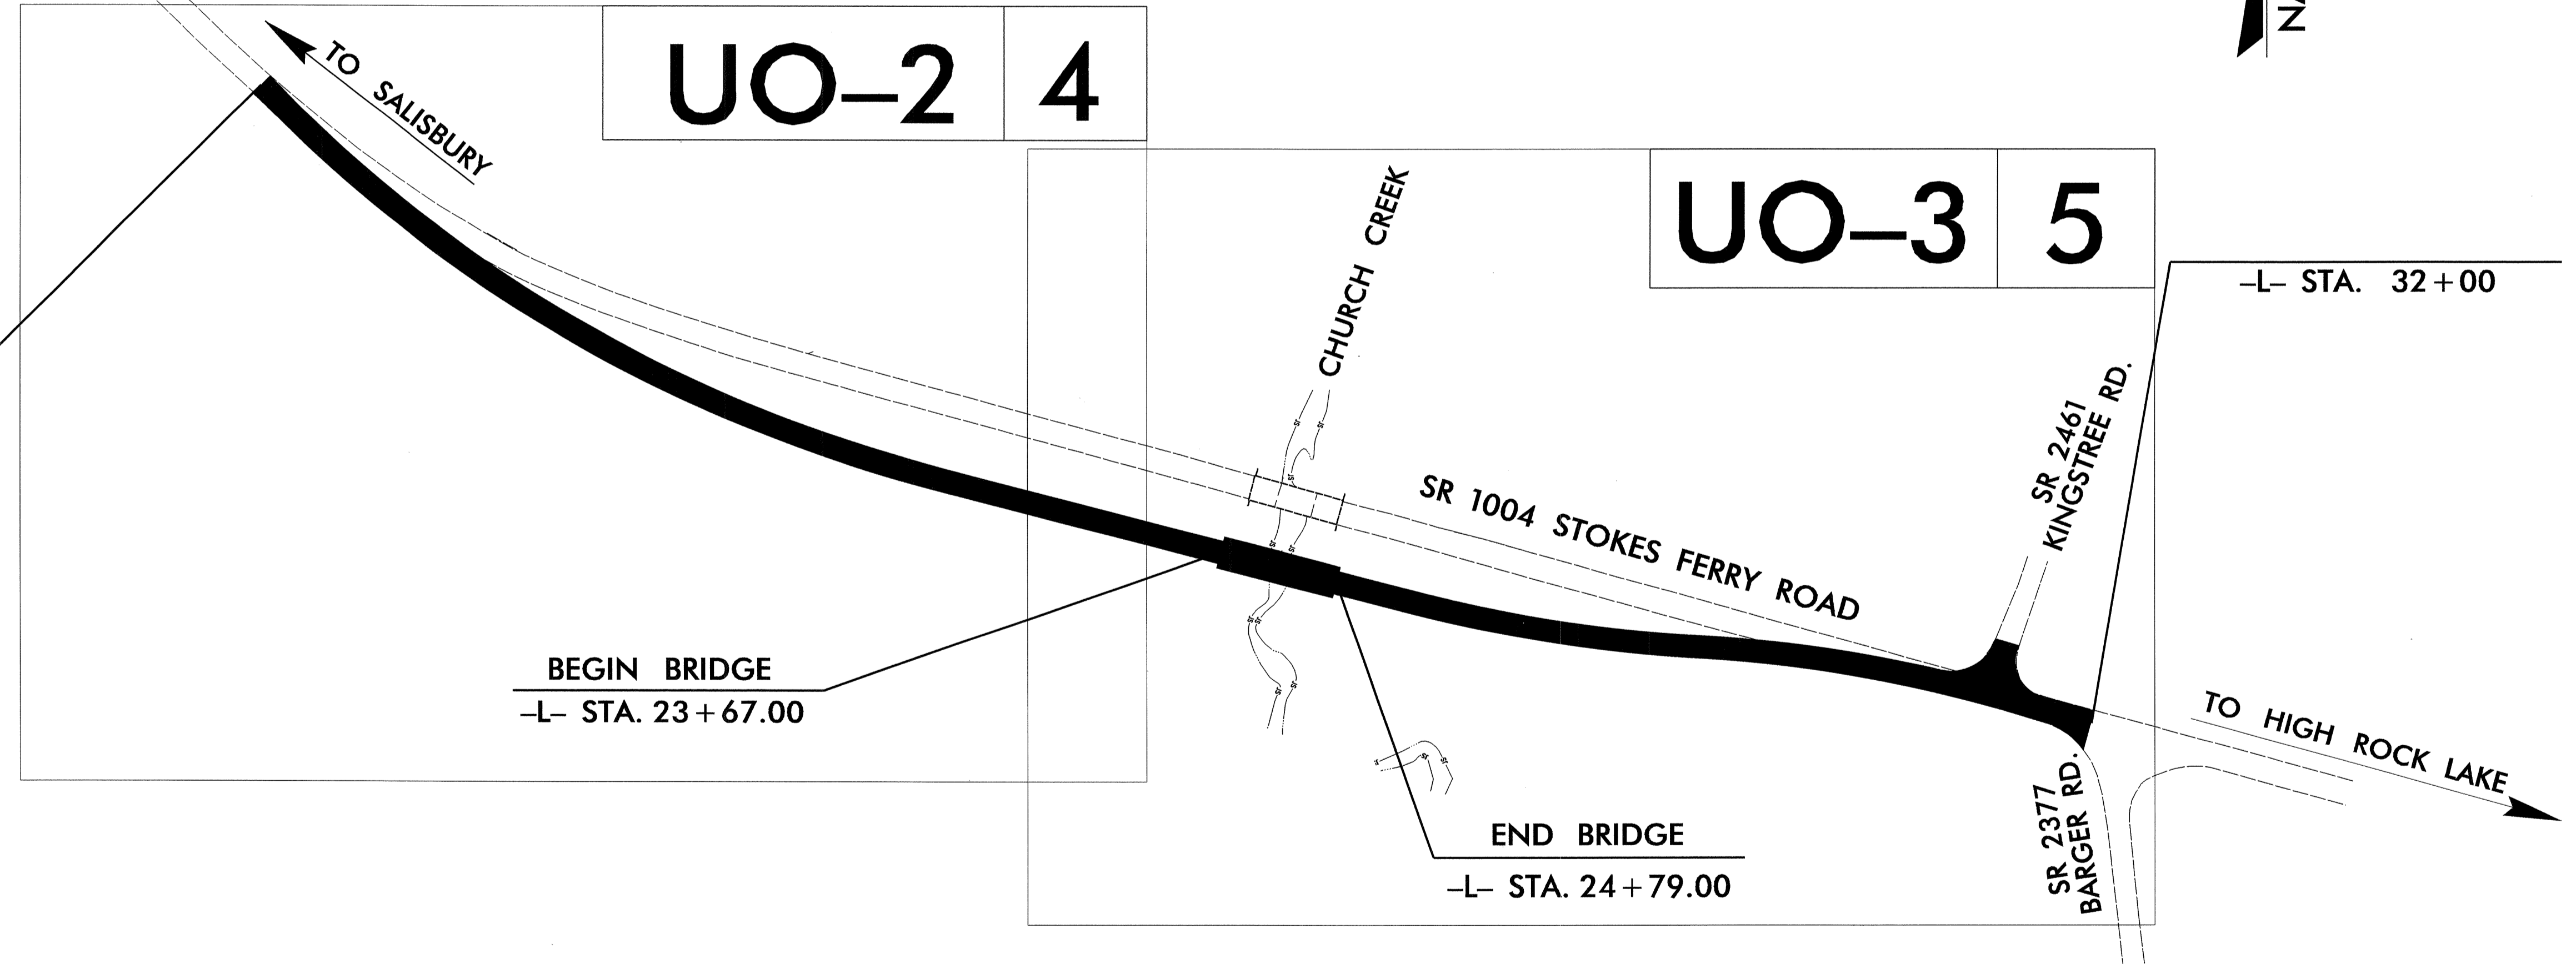

BEGIN BRIDGE
-L- STA. 23 + 67.00


END BRIDGE
-L- STA. 24 + 79.00

-L- STA. 32 + 00

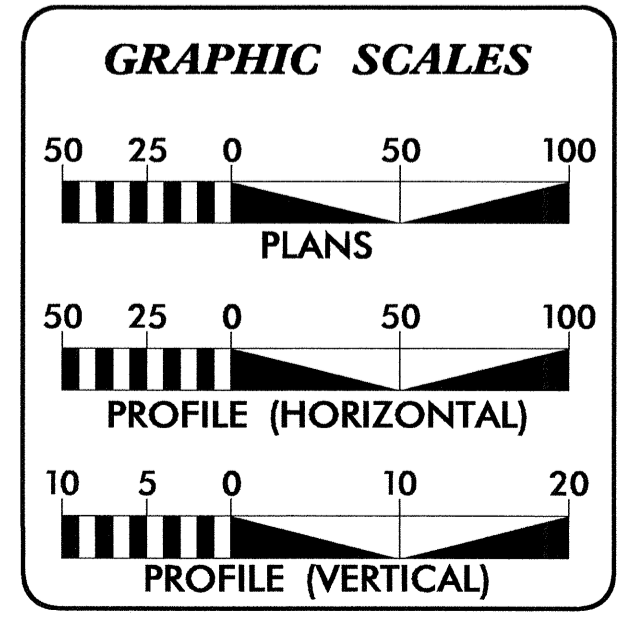

INDEX OF SHEETS	
SHEET NO.	DESCRIPTION
UO-1	TITLE SHEET
UO-2 THRU UO-3	UTILITY BY OTHERS PLAN SHEETS

UTILITY OWNERS ON PROJECT
(1) Duke Energy Carolinas. Power
(2) AT&T Telephone

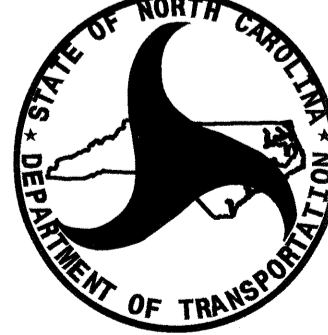

PREPARED IN THE OFFICE OF:
**DIVISION OF HIGHWAYS
UTILITIES UNIT
UTILITIES ENGINEERING**

1591 MAIL SERVICES CENTER
RALEIGH NC 27699-1591
PHONE (919) 707-6690
FAX (919) 250-4151

Roger Worthington, P.E. UTILITIES SECTION ENGINEER
Steve McKee, P.E. UTILITIES SQUAD LEADER PROJECT ENGINEER
Jamshid Hafshejani UTILITIES PROJECT DESIGNER

05-JUN-2012 14:11 R:\Utilities\RDY_UHV\Proj\B4257_Ut_1\Title_U01.psh.dgn \$\$\$\$USERNAME\$\$\$\$

UTILITIES BY OTHERS

NOTE:
ALL PROPOSED UTILITY WORK
SHOWN ON THIS SHEET WILL
BE DONE BY OTHERS

SEE SHEET No.6 FOR -L- PROFILE.







PAVEMENT REMOVAL

NOTE:SEE SHEET No.S-1 thru S-27
FOR STRUCTURE DESIGN.

NAD 83 /95

-L-

PI Sta 26+92.30	PI Sta 29+72.44
$\Delta = 11' 16" 49.0'$ (LT)	$\Delta = 12' 39" 38.0'$ (RT)
$D = 4' 16" 32.9'$	$D = 4' 16" 32.9'$
$L = 263.82'$	$L = 296.10'$
$T = 132.34'$	$T = 148.65'$
$R = 1,340.00'$	$R = 1,340.00'$

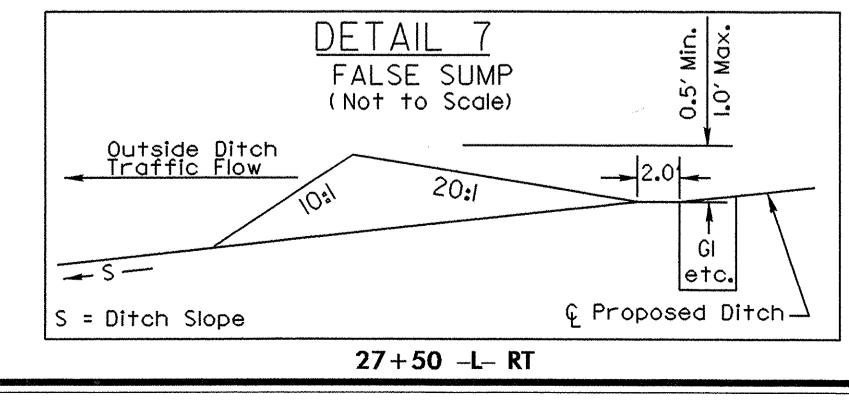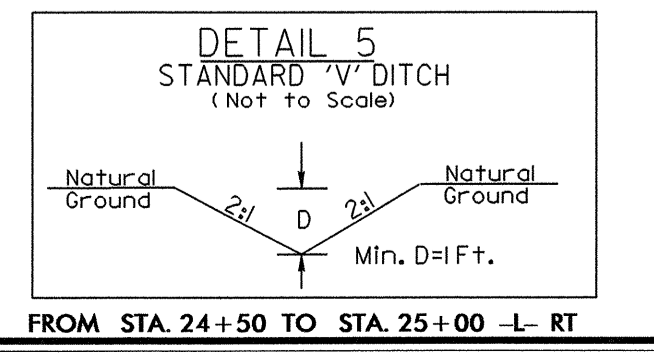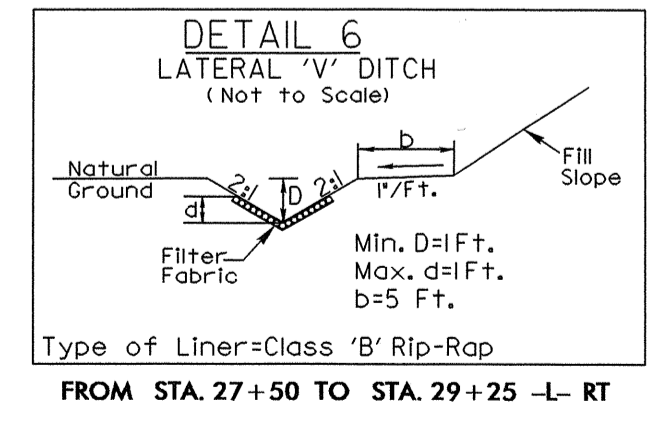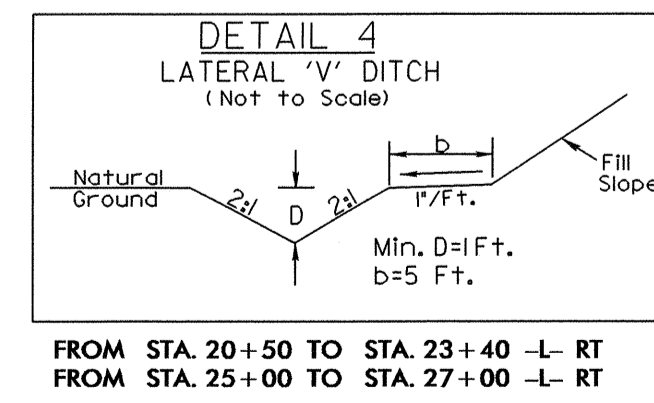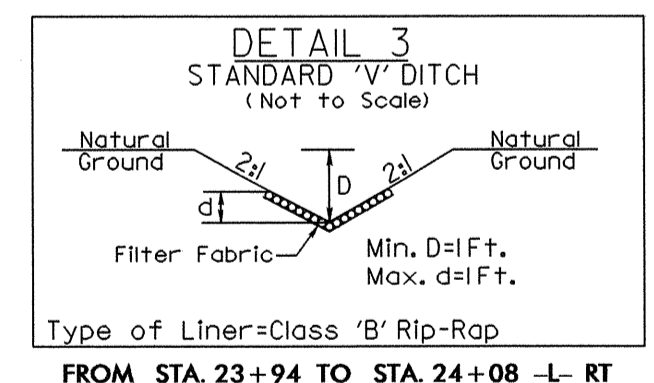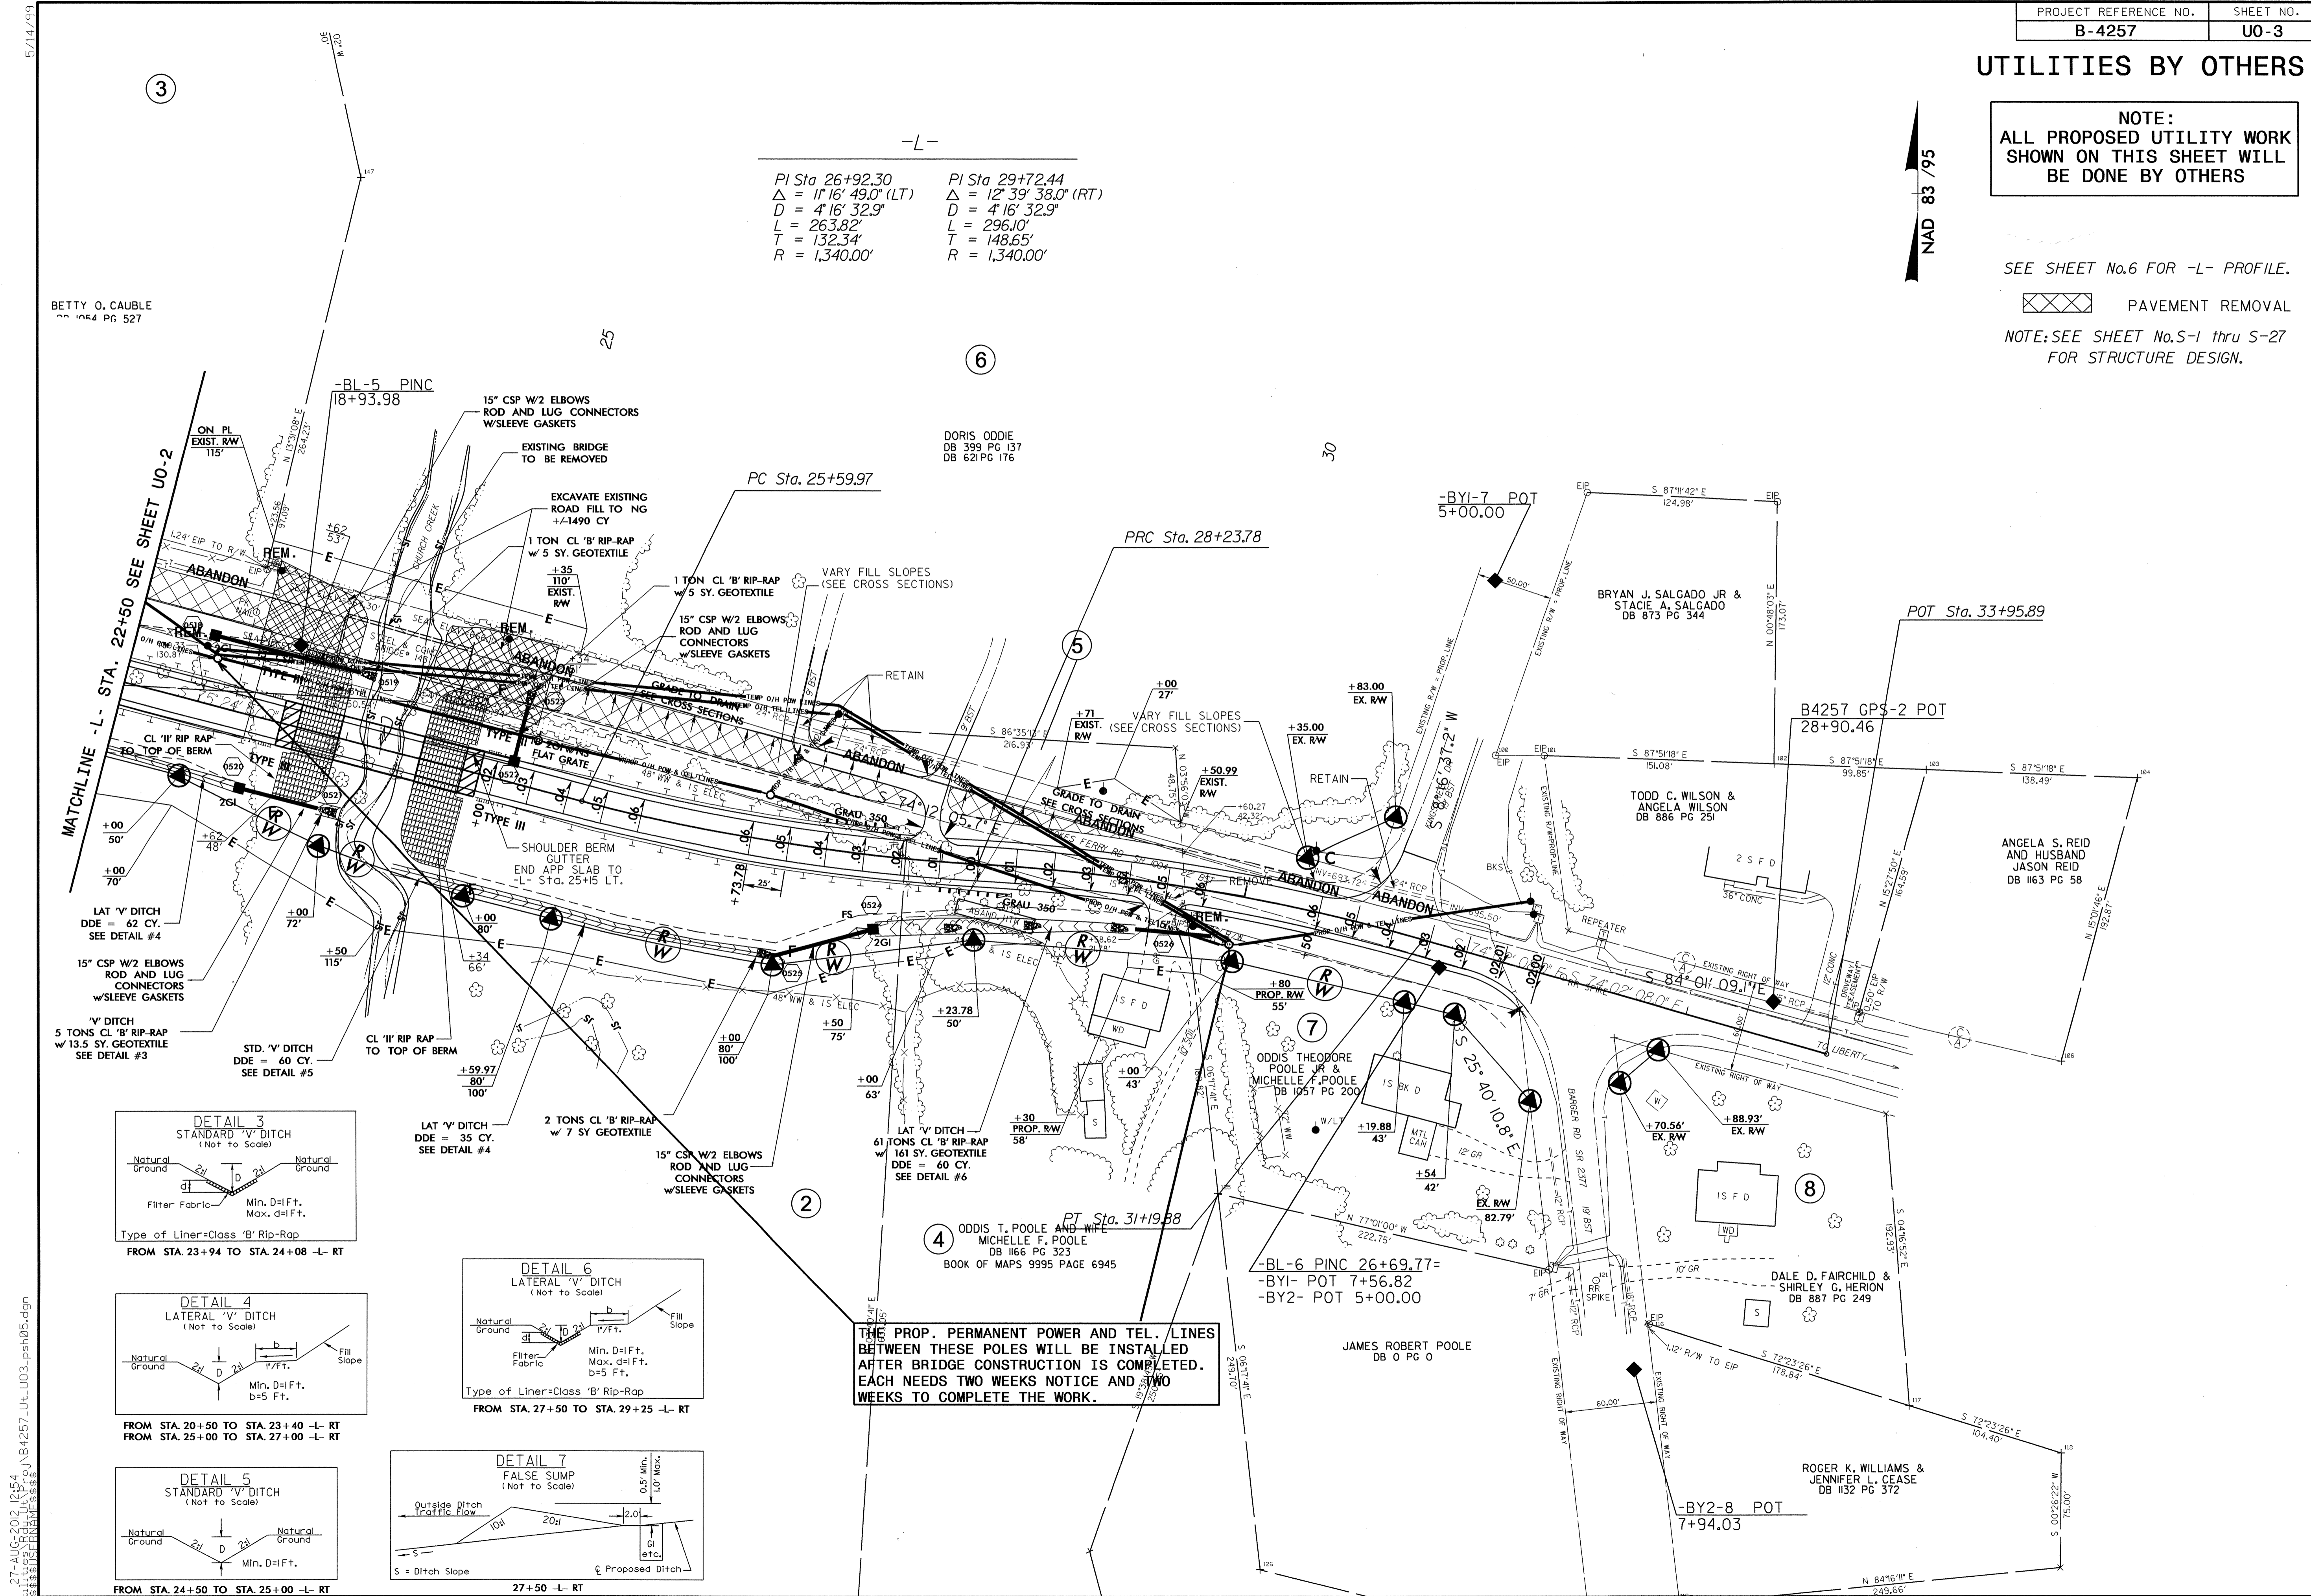

THE PROP. PERMANENT POWER AND TEL. LINES
BETWEEN THESE POLES WILL BE INSTALLED
AFTER BRIDGE CONSTRUCTION IS COMPLETED.
EACH NEEDS TWO WEEKS NOTICE AND TWO
WEEKS TO COMPLETE THE WORK.

5/14/99
BETTY O. CAUBLE
22 1054 PG 527
25
30
27-AUG-2012 12:54
R:\L\Utilities\B4257\Ut_U03_psh05.dgn