


STATE OF NORTH CAROLINA
DIVISION OF HIGHWAYS

UTILITY CONSTRUCTION PLANS
BEAUFORT COUNTY

LOCATION: BRIDGE NO. 51 OVER BROAD CREEK
ON US 264

TYPE OF WORK: UTILITY CONSTRUCTION

TIP PROJECT: B-4413

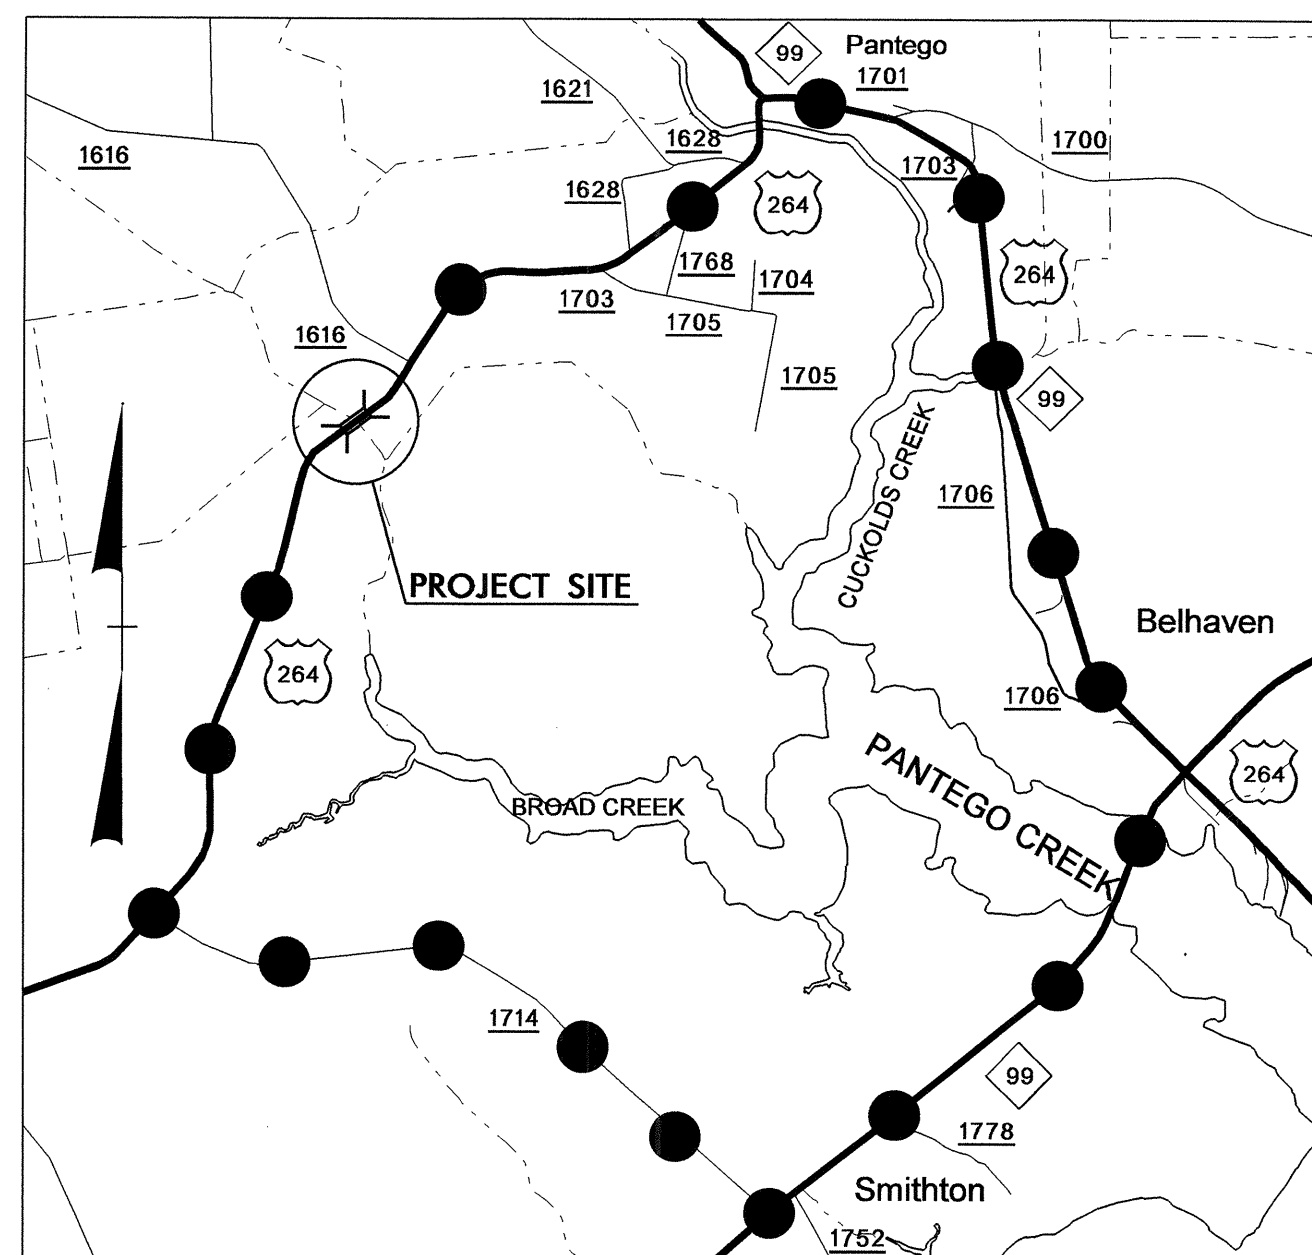



VICINITY MAP

●●●●● OFFSITE DETOUR

STA. 11 + 80.00


(UC-2) 4

-L- BEGIN TIP PROJECT B-4413

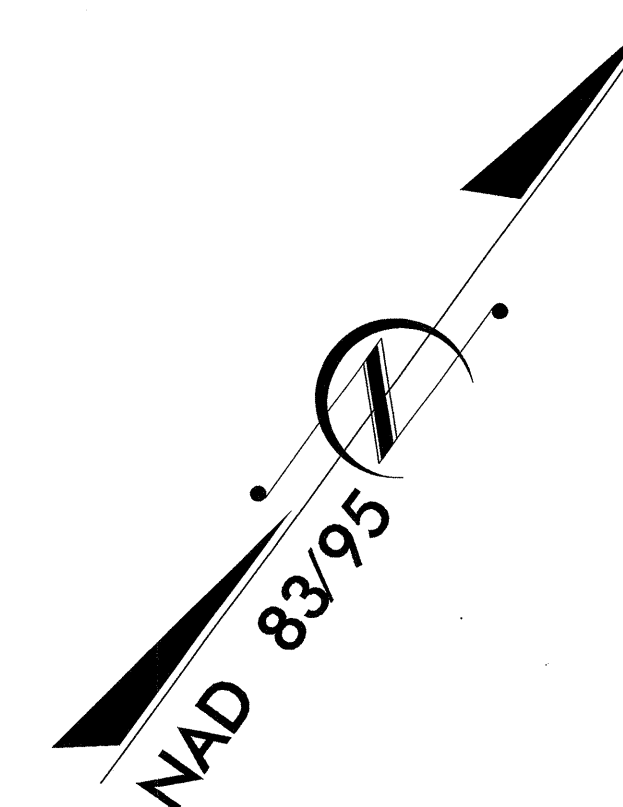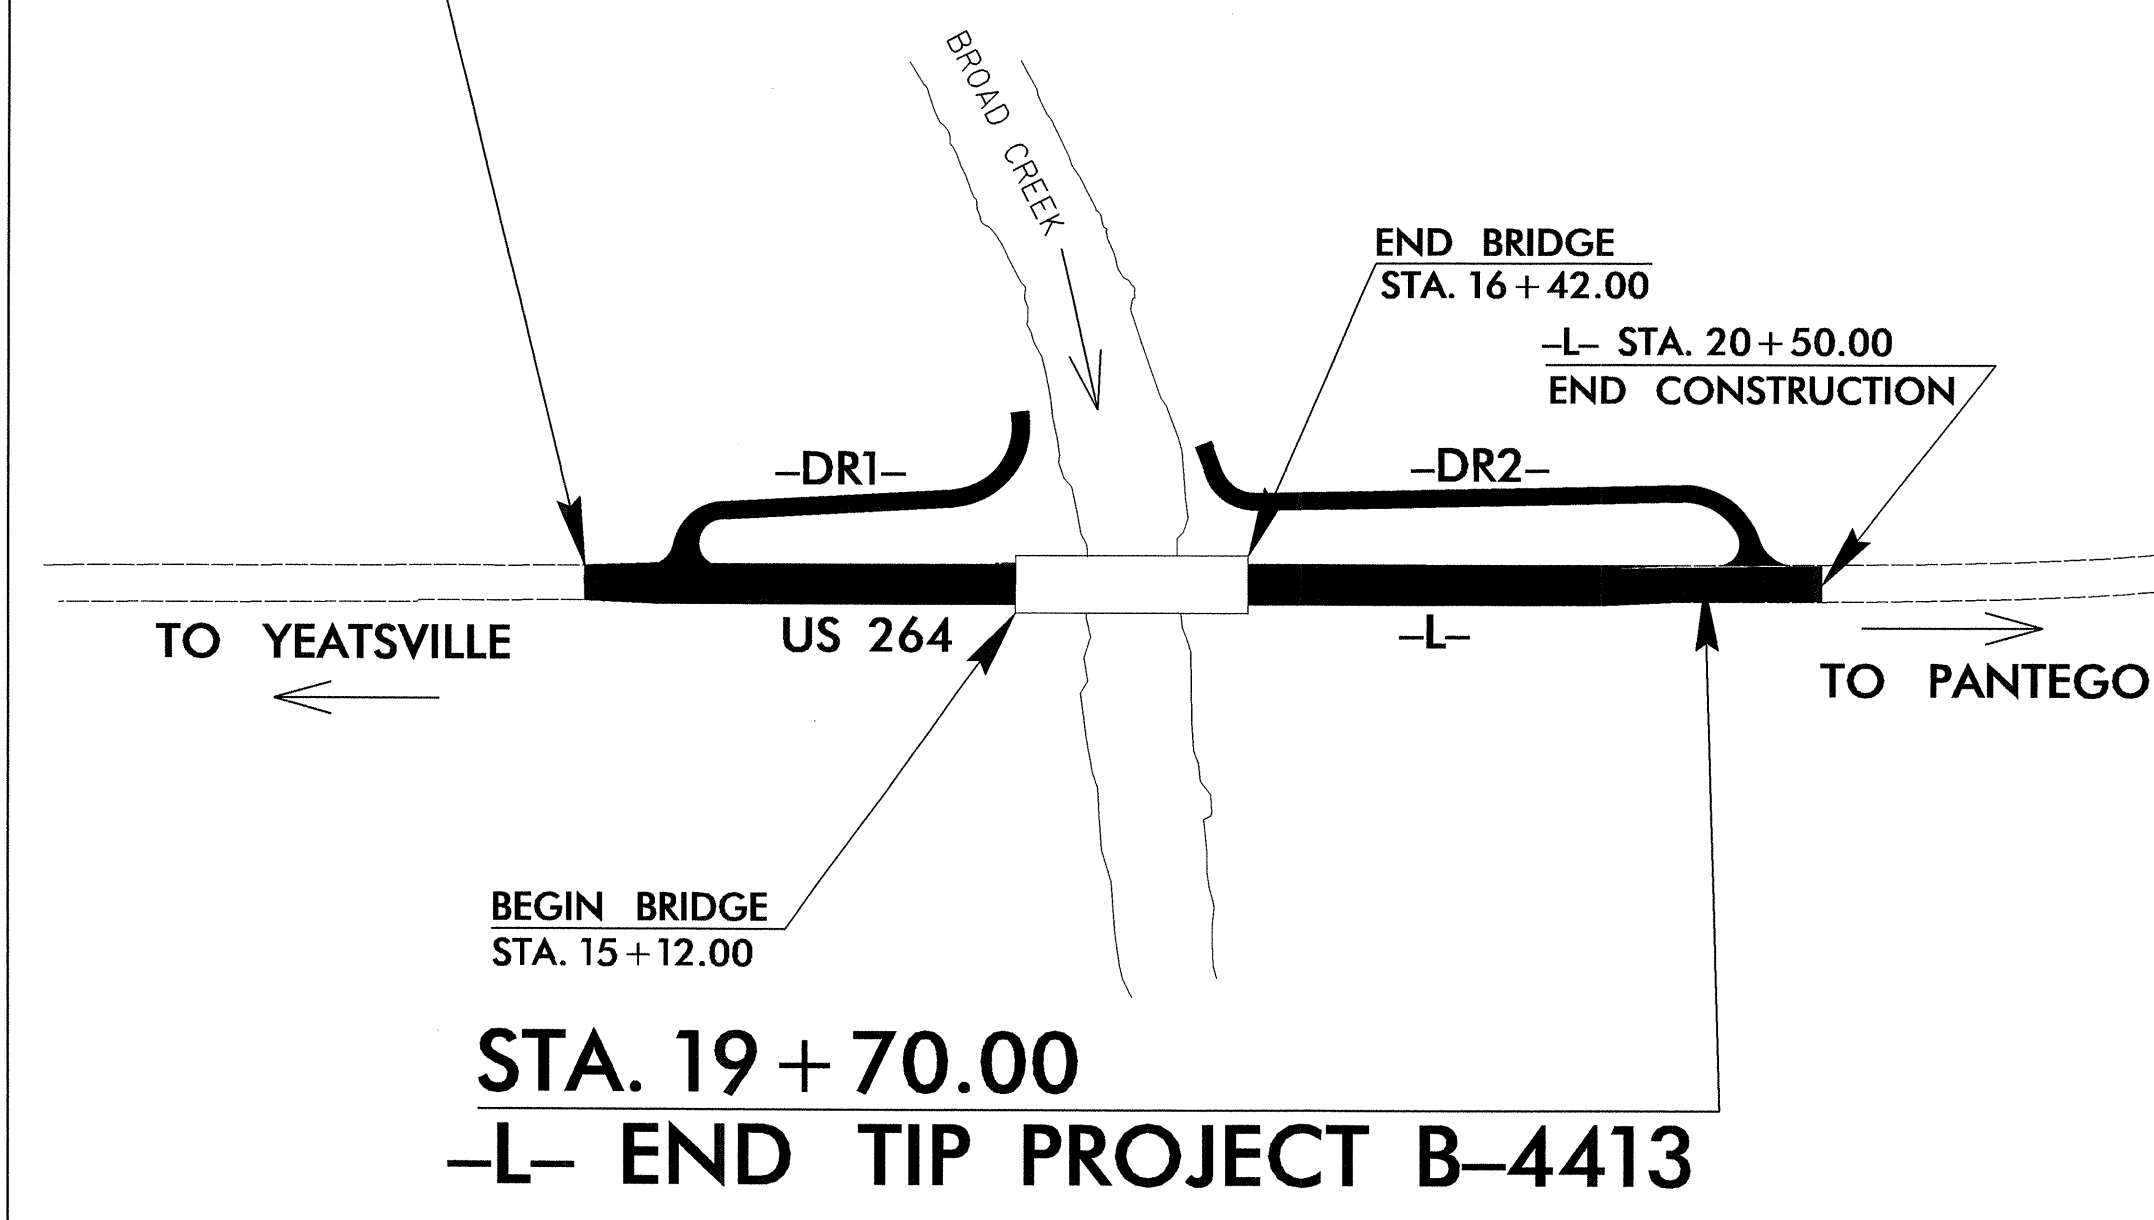

THIS PROJECT IS NOT WITHIN ANY MUNICIPAL BOUNDARIES
CLEARING ON THIS PROJECT SHALL BE PERFORMED TO THE LIMITS ESTABLISHED BY METHOD III.

GRAPHIC SCALES

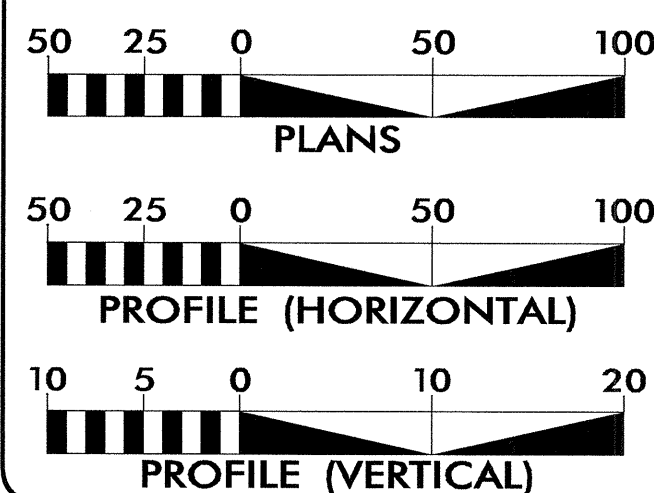


INDEX OF SHEETS

SHEET NO.	DESCRIPTION
UC-1	TITLE SHEET
UC-2	UTILITY CONSTRUCTION PLAN SHEET

WATER AND SEWER OWNERS ON PROJECT

(1) BEAUFORT COUNTY (WATER)

SEAL

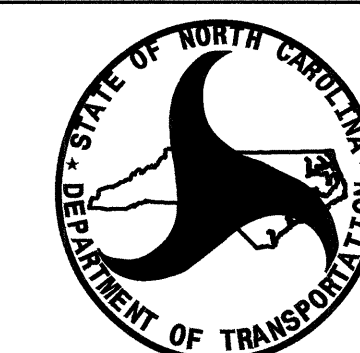


PREPARED IN THE OFFICE OF:
DIVISION OF HIGHWAYS
UTILITIES ENGINEERING
SECTION

1591 MAIL SERVICES CENTER
RALEIGH NC 27699-1591
PHONE (919) 250-4128
FAX (919) 250-4119





Roger Worthington, P.E. UTILITIES SECTION ENGINEER
Corey Bousquet, P.E. UTILITIES SQUAD LEADER PROJECT ENGINEER
Nabil Hamdan UTILITIES PROJECT DESIGNER

21-JUN-2011 11:49
P:\Utilities\Proj\UT\Proj\B4413\UT_UC.tsh.dgn
\$\$\$\$\$USERNAME\$\$\$\$\$

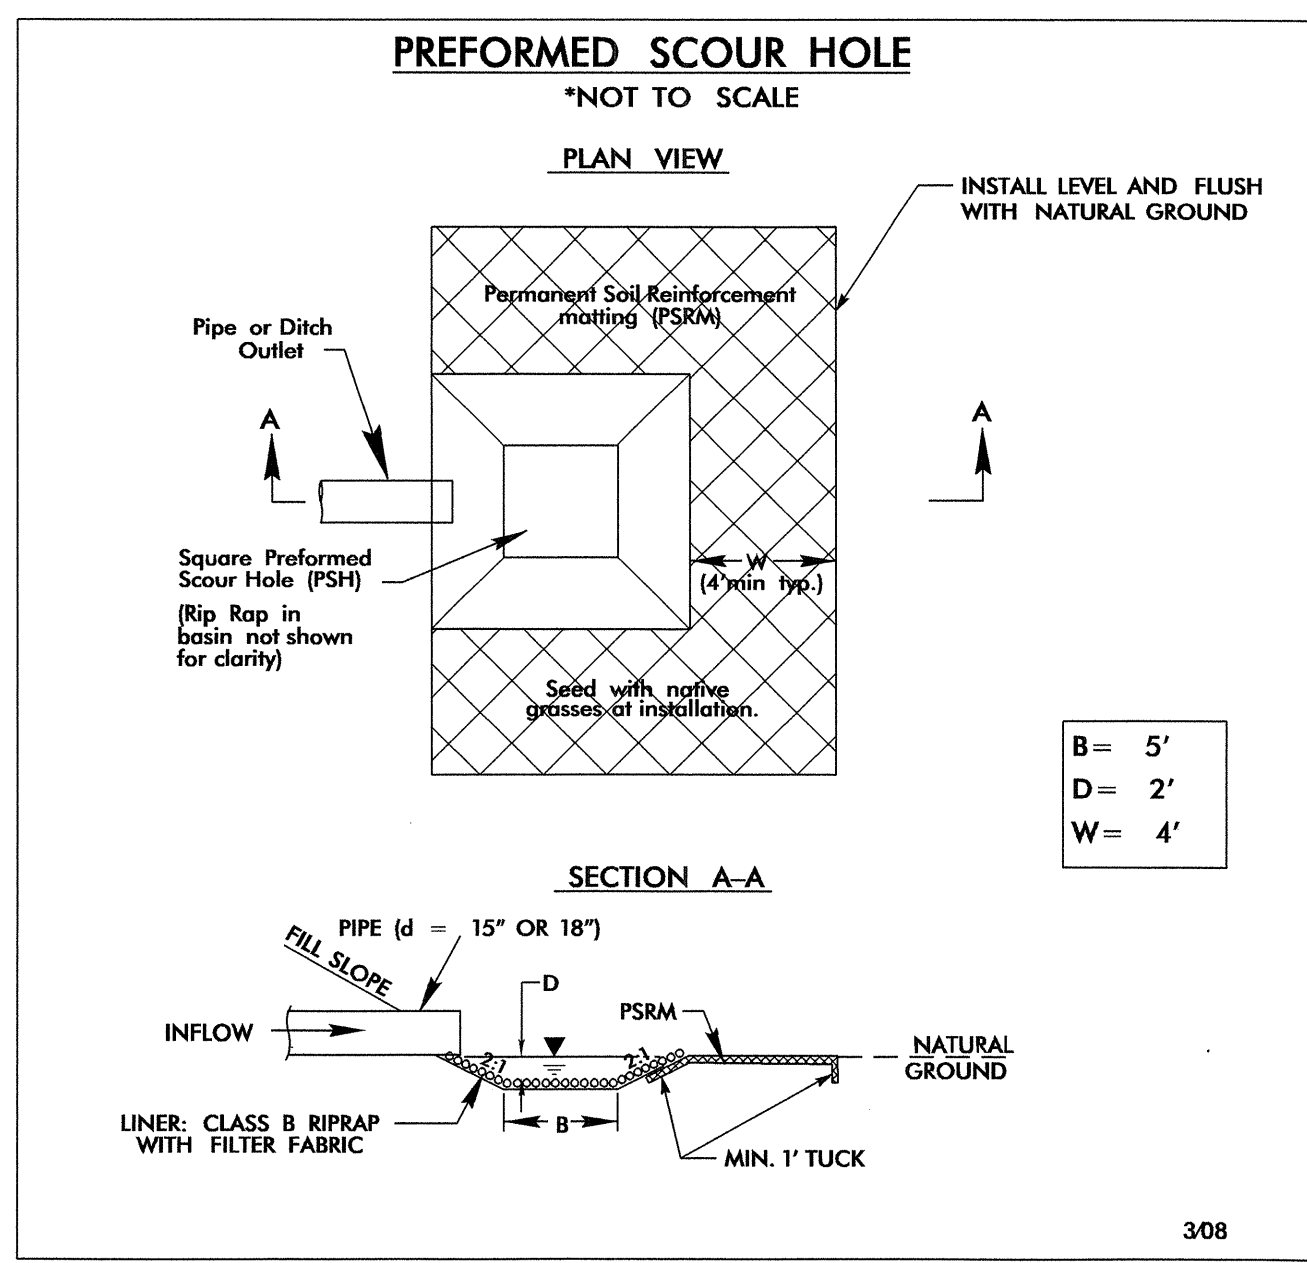

MAXIMUM TRENCH WIDTH AT TOP OF PIPE

NOMINAL PIPE SIZE (INCHES)	TRENCH WIDTH (INCHES)	NOMINAL PIPE SIZE (INCHES)	TRENCH WIDTH (INCHES)
4	28	20	44
6	30	24	48
8	32	30	54
10	34	36	60
12	36	42	66
14	38	48	72
16	40	54	78
18	42		

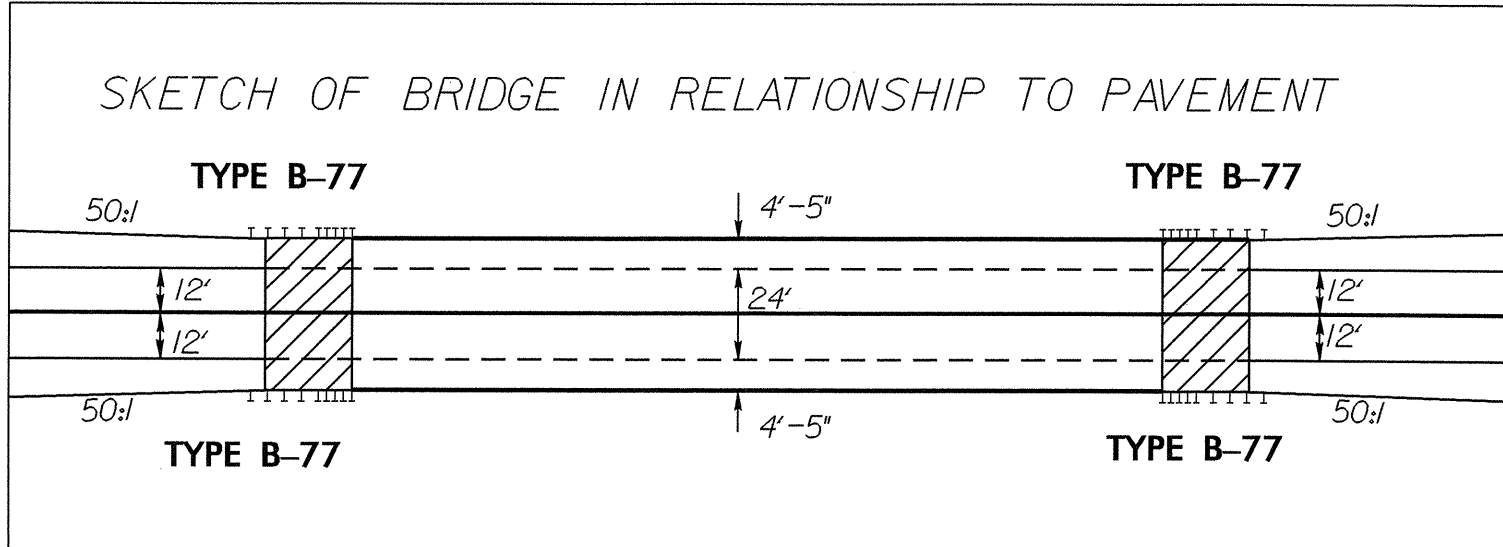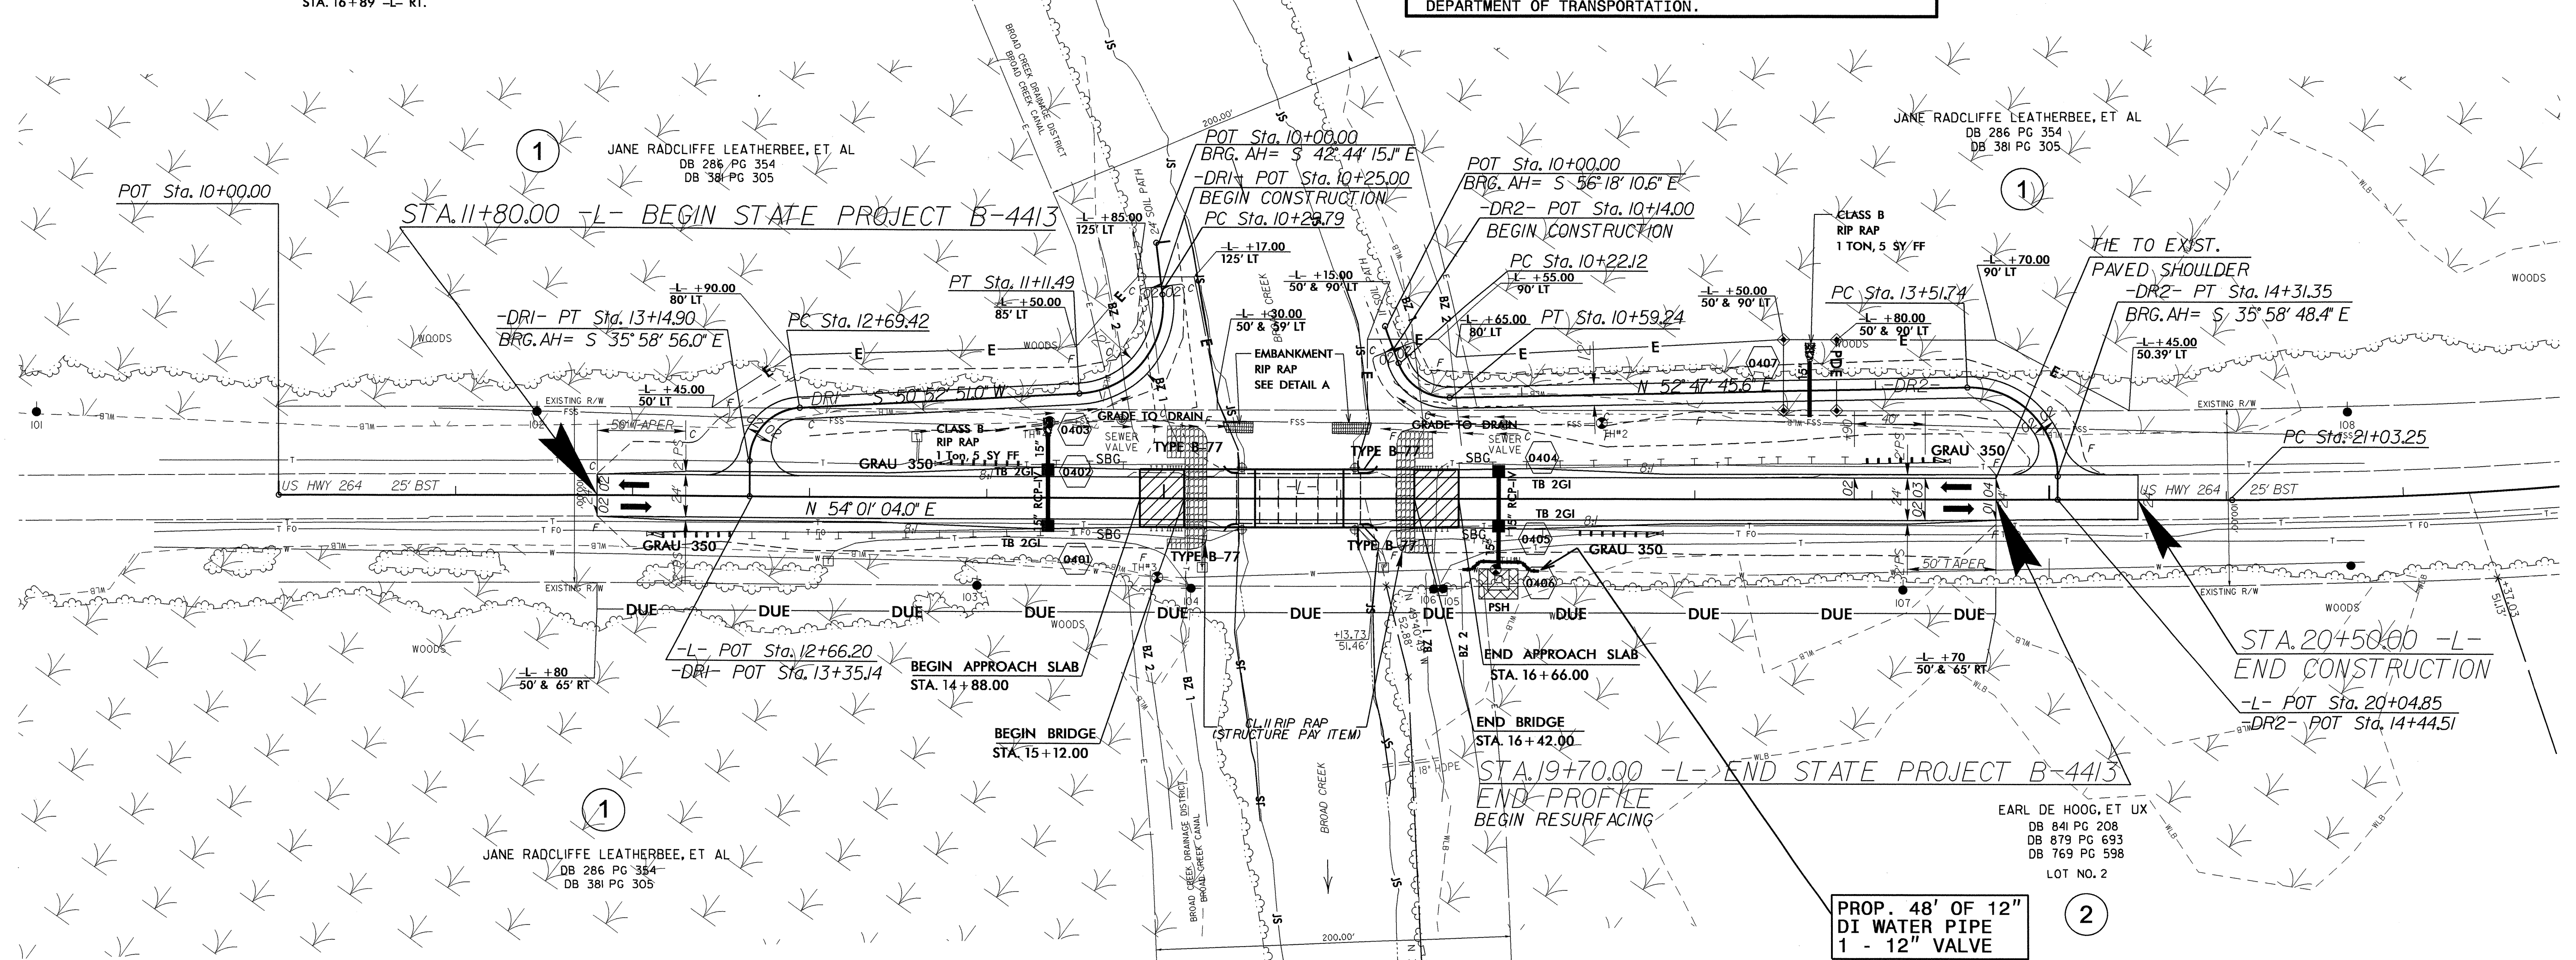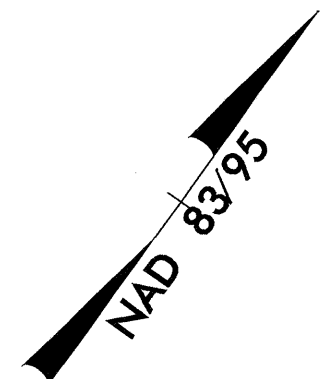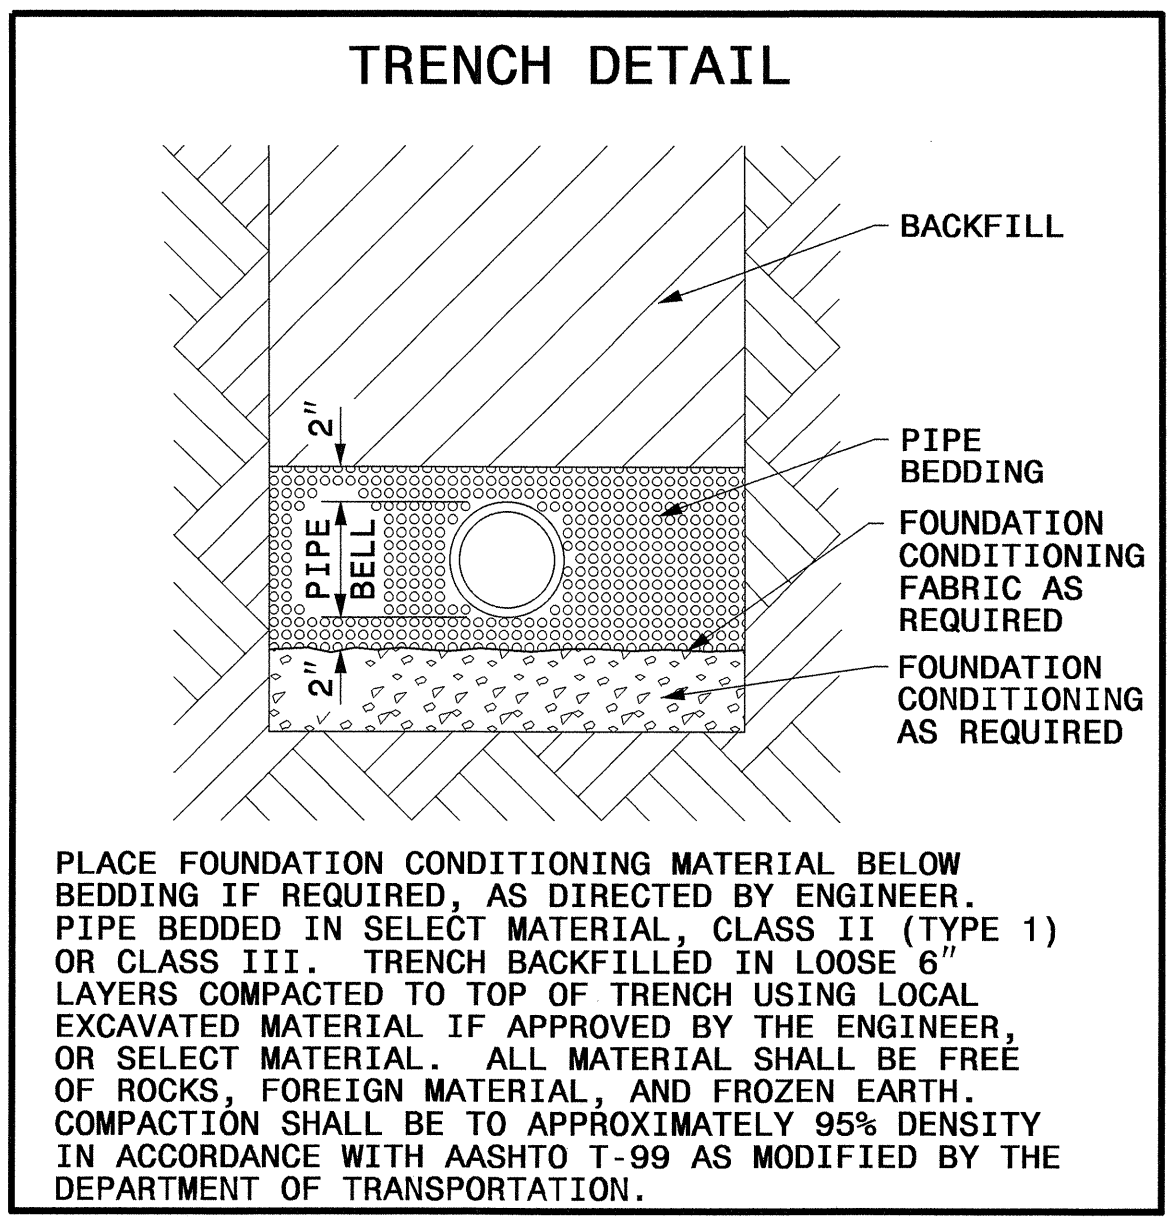


5/14/95

21-JUN-2011 15:30
 R:\Users\jns\Documents\Projects\B-4413_Utility\04_UC02.dgn

09/08/99

T.I.P. NO.	SHEET NO.
B-4413	UO-1

TIP PROJECT: B-4413

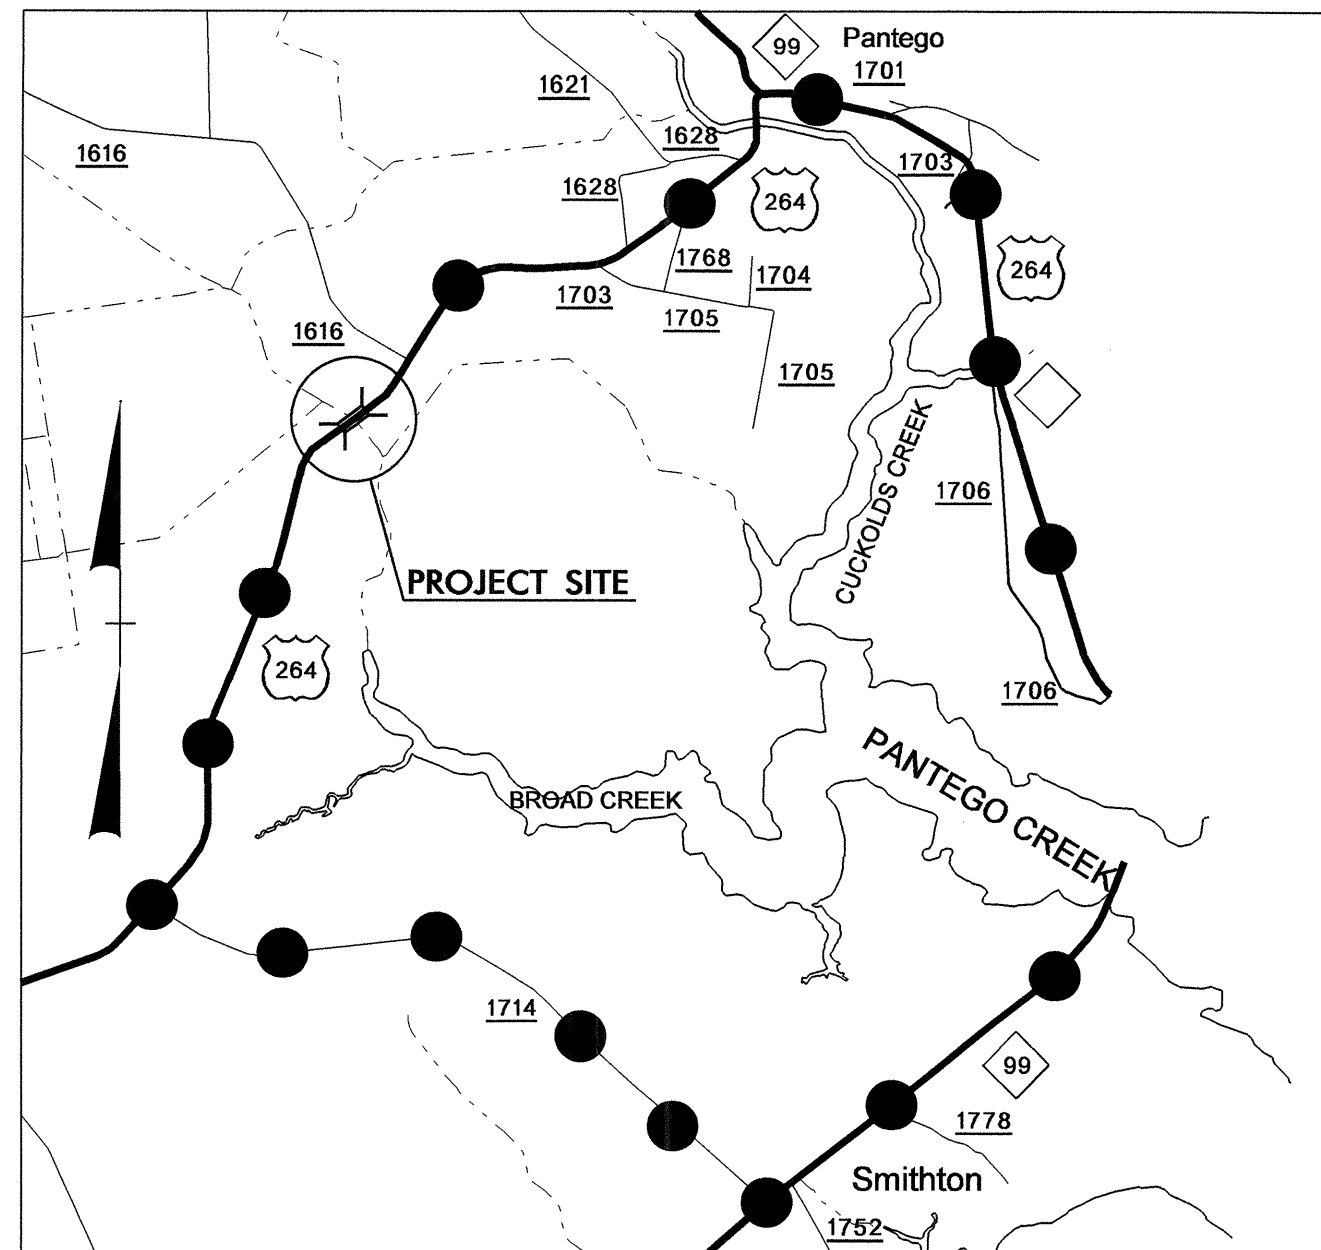

VICINITY MAP



●●●●● OFFSITE DETOUR

STATE OF NORTH CAROLINA
DIVISION OF HIGHWAYS


**UTILITIES BY OTHERS PLANS
BEAUFORT COUNTY**

**LOCATION: BRIDGE NO. 51 OVER BROAD CREEK
ON US 264**

TYPE OF WORK: UTILITIES BY OTHERS

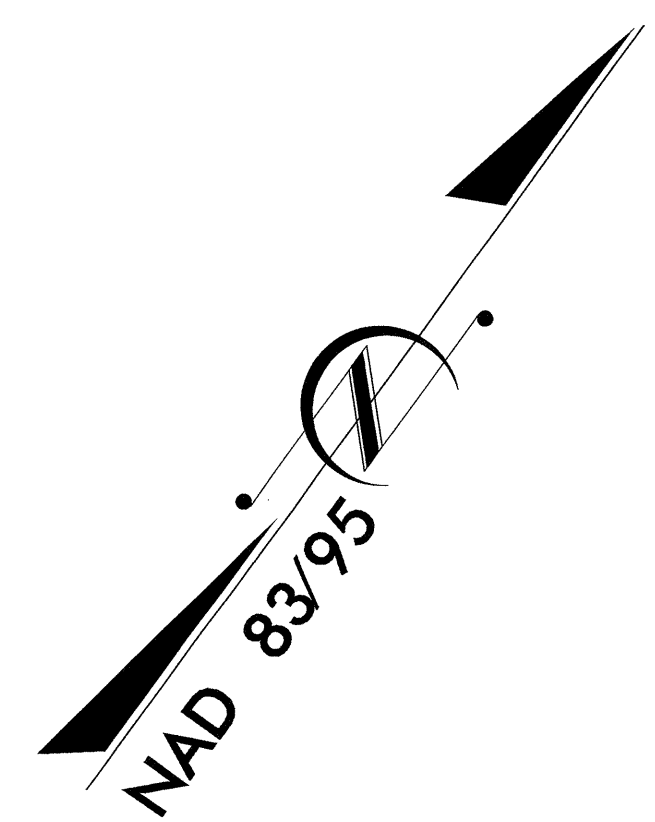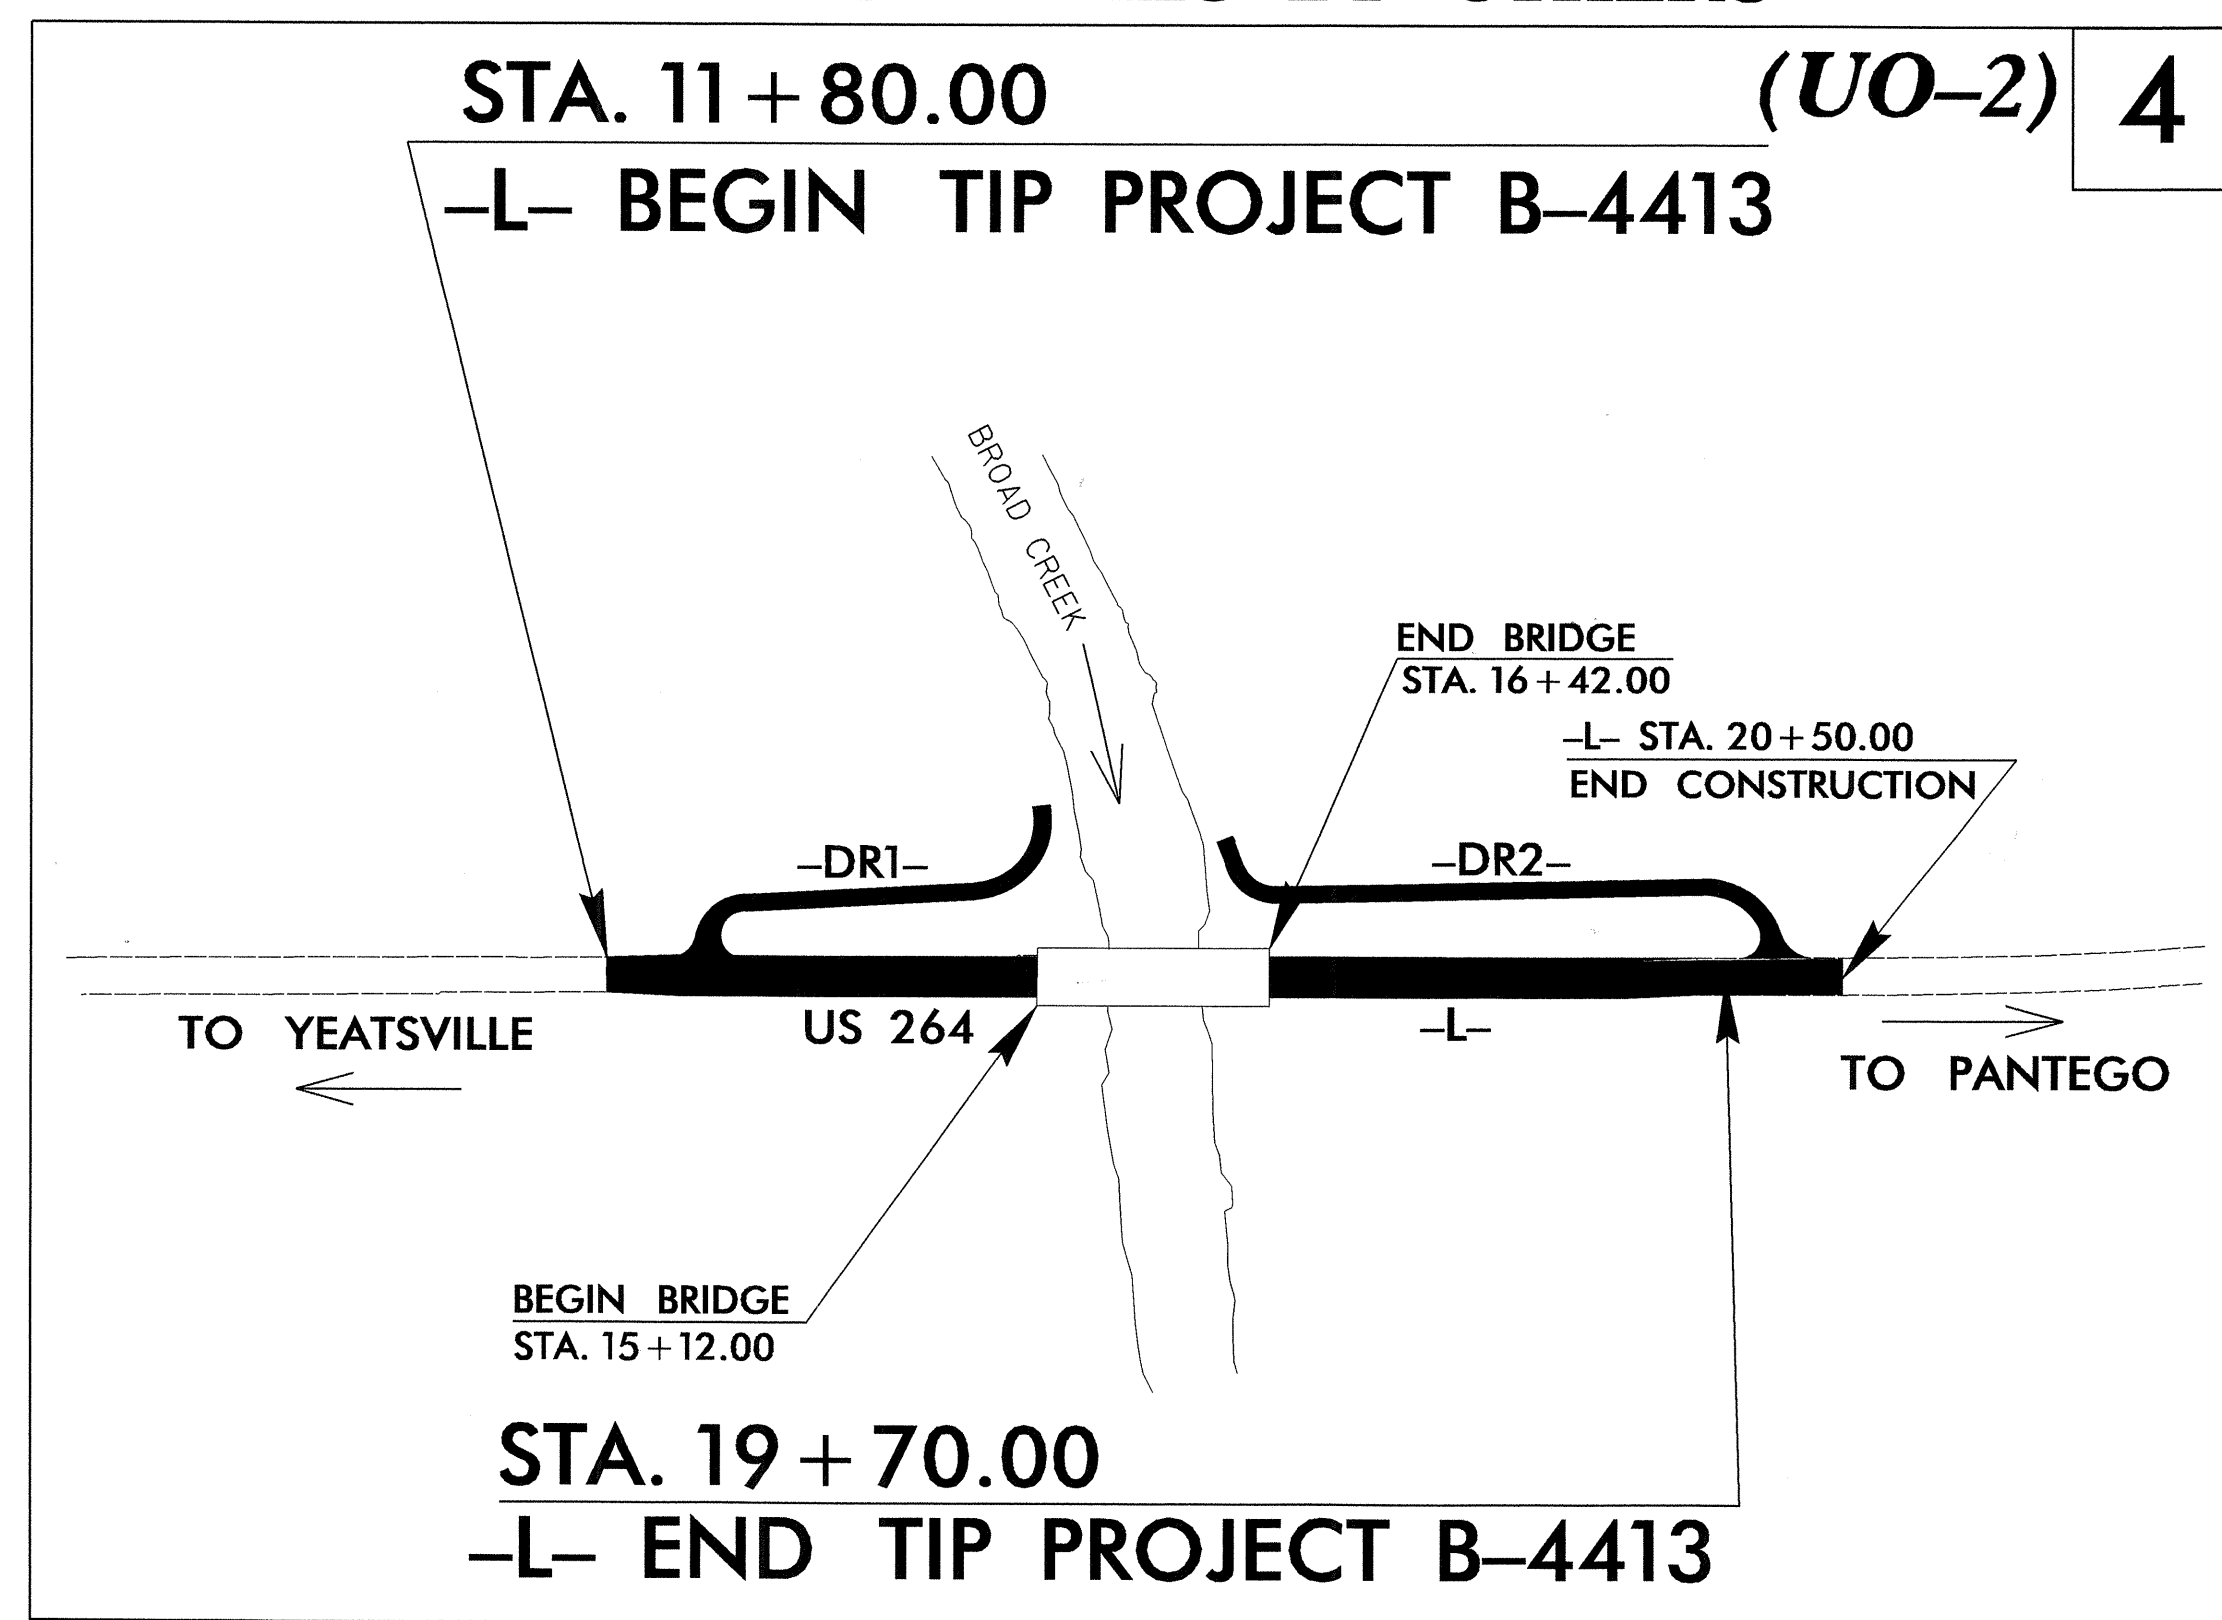

THIS PROJECT IS NOT WITHIN ANY MUNICIPAL BOUNDARIES
CLEARING ON THIS PROJECT SHALL BE PERFORMED TO THE LIMITS ESTABLISHED BY METHOD III.

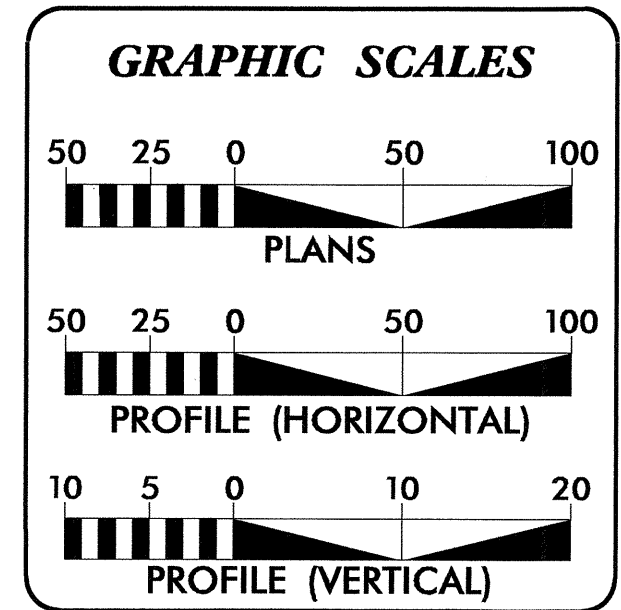

INDEX OF SHEETS	
SHEET NO.	DESCRIPTION
UO-1	TITLE SHEET
UO-2	UTILITY BY OTHERS PLAN SHEET

UTILITY OWNERS ON PROJECT
(1) Tideland EMC - Electric Power
(2) Century link - Telephone
(3) Tri-County Telephone - Telephone & CATV

PREPARED IN THE OFFICE OF:
**DIVISION OF HIGHWAYS
UTILITIES ENGINEERING
SECTION**

1591 MAIL SERVICES CENTER
RALEIGH, NC 27699-1591
PHONE (919) 256-4128
FAX (919) 256-4119

<u>Roger Worthington, P.E.</u>	UTILITIES SECTION ENGINEER
<u>Corey Bousquet, P.E.</u>	UTILITIES SQUAD LEADER PROJECT ENGINEER
<u>Nabil Hamdan</u>	UTILITIES PROJECT DESIGNER

22-JUN-2011 08:46 P:\Utilities\RDy_Ut_V\Proj\B4413_Ut_UO_1.tsh.dgn \$\$\$USERNAME\$\$\$

