




-L- STA. 11+80.00 BEGIN STATE PROJECT B-4413

Note: Approximate quantities only. Unclassified Excavation, Borrow Excavation, Fine Grading, Clearing and Grubbing, and Removal of Existing Pavement will be paid for at the contract lump sum price for "Grading."

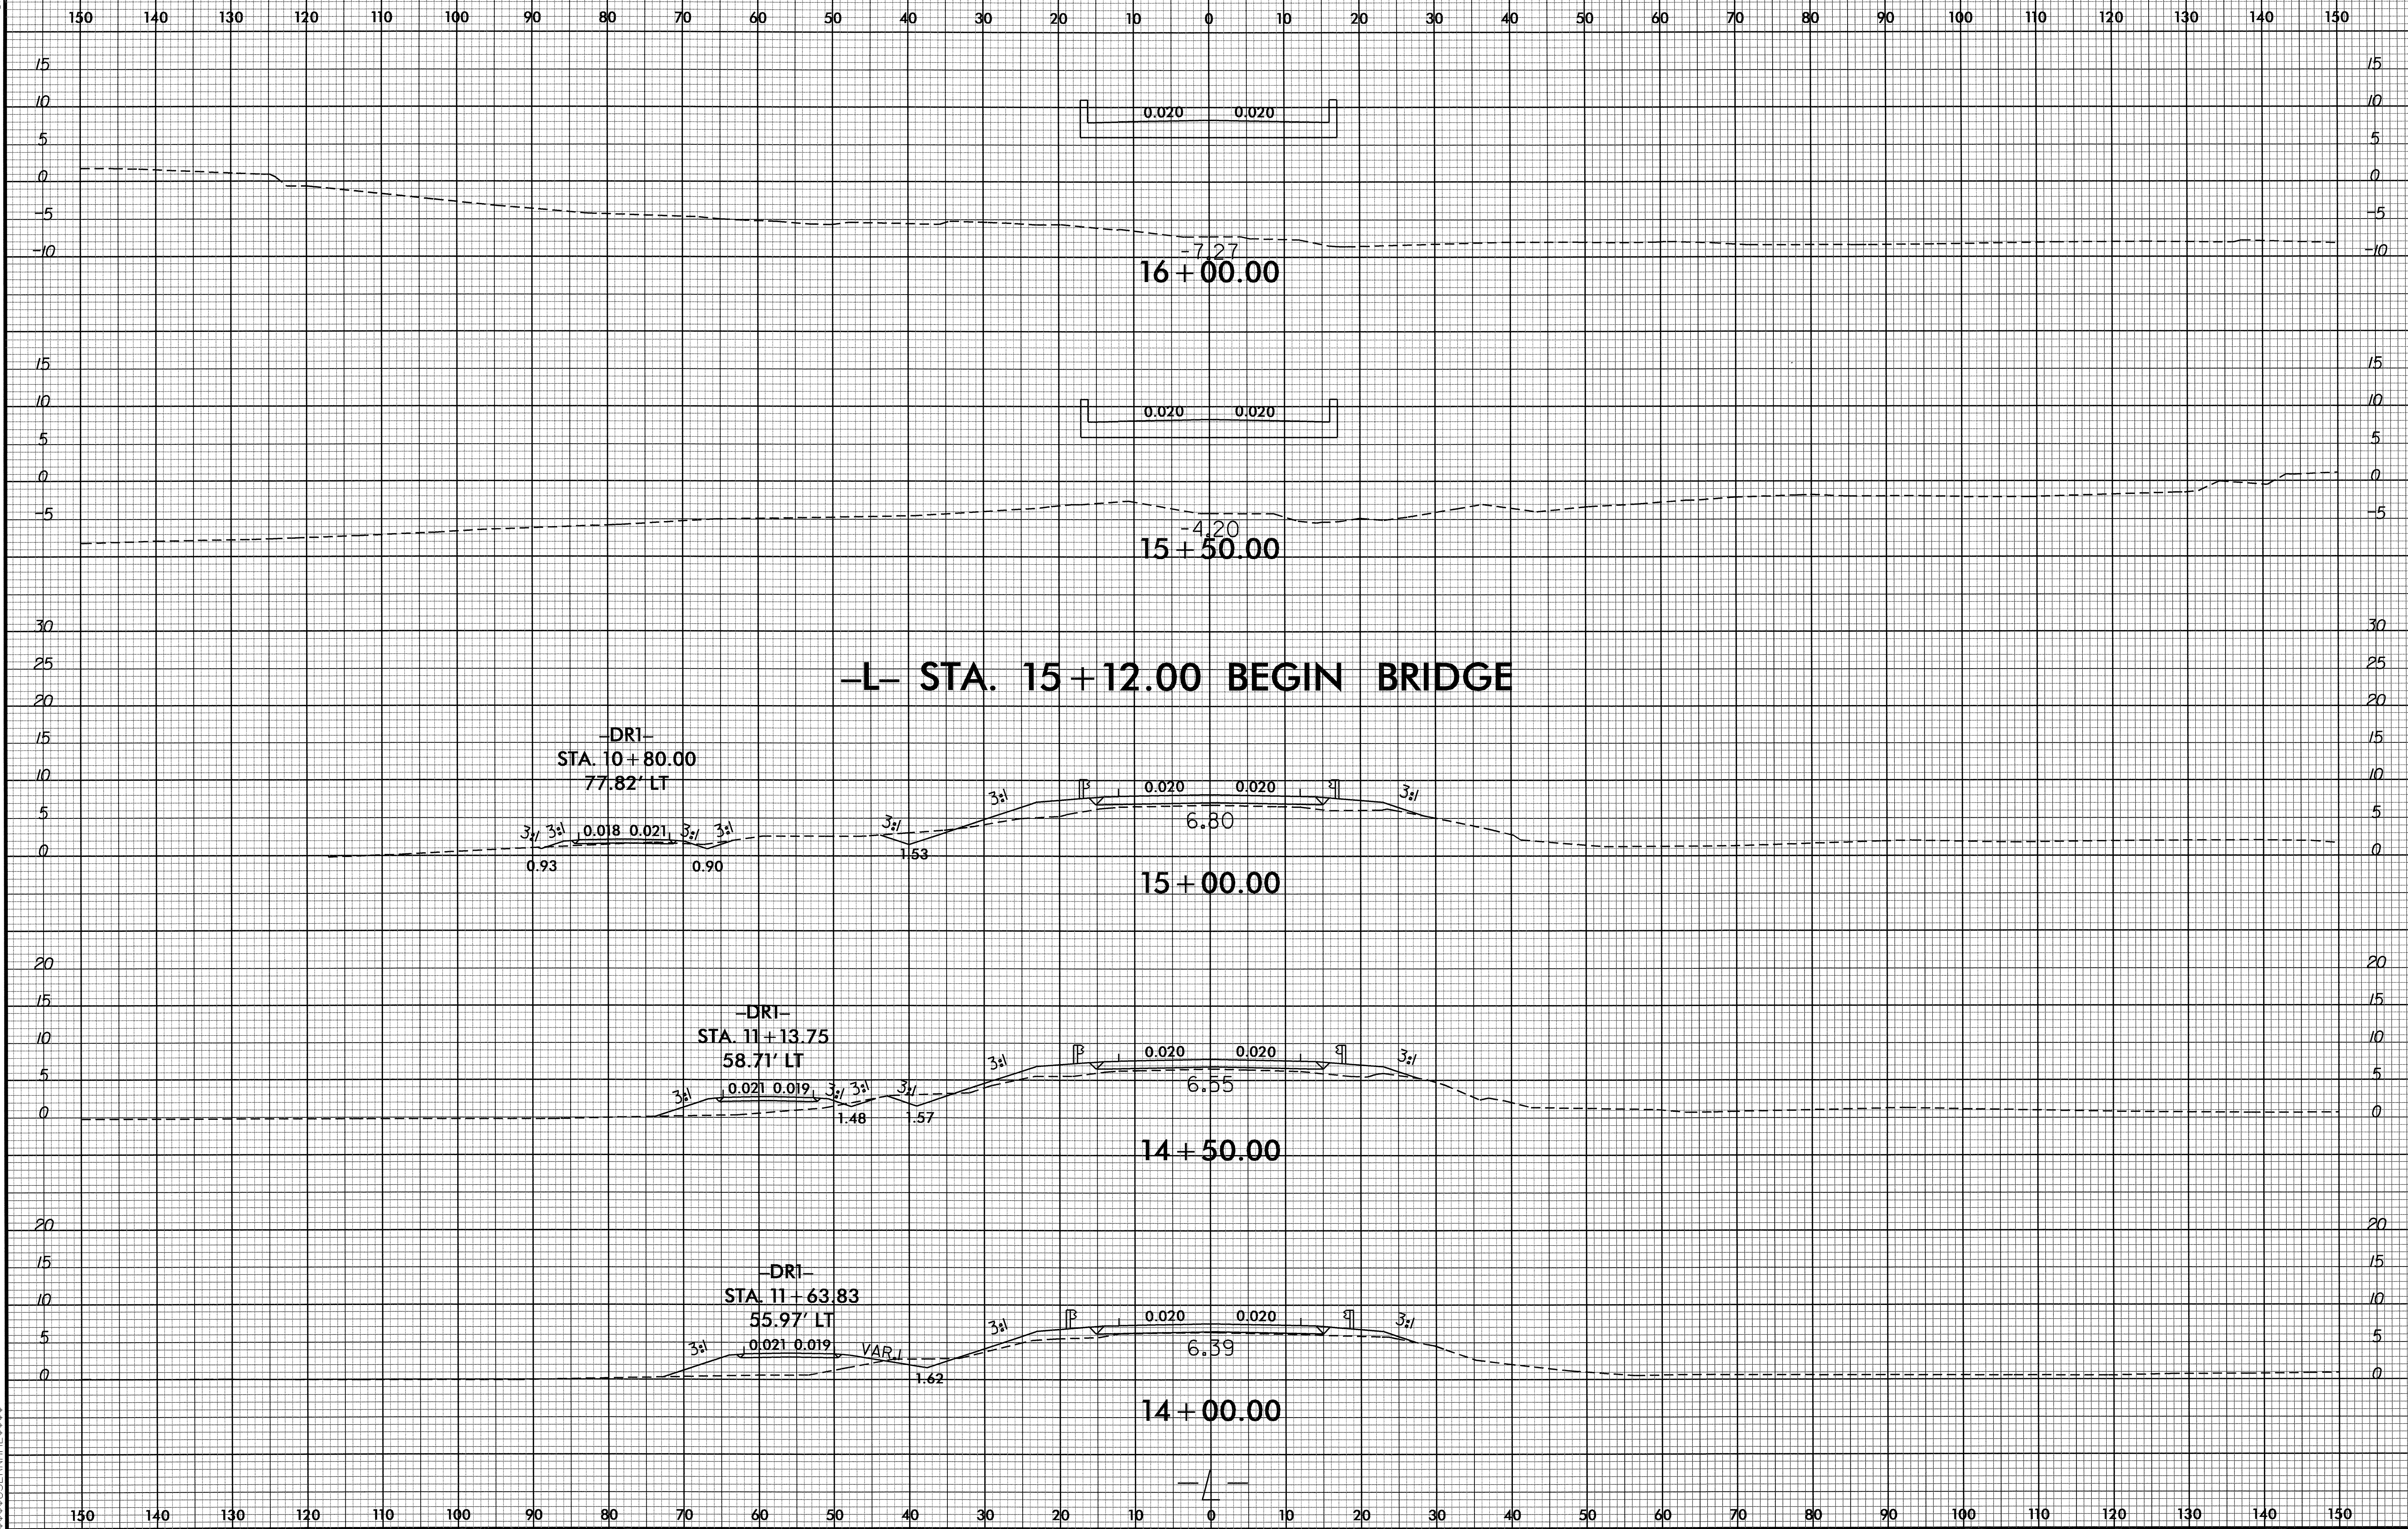

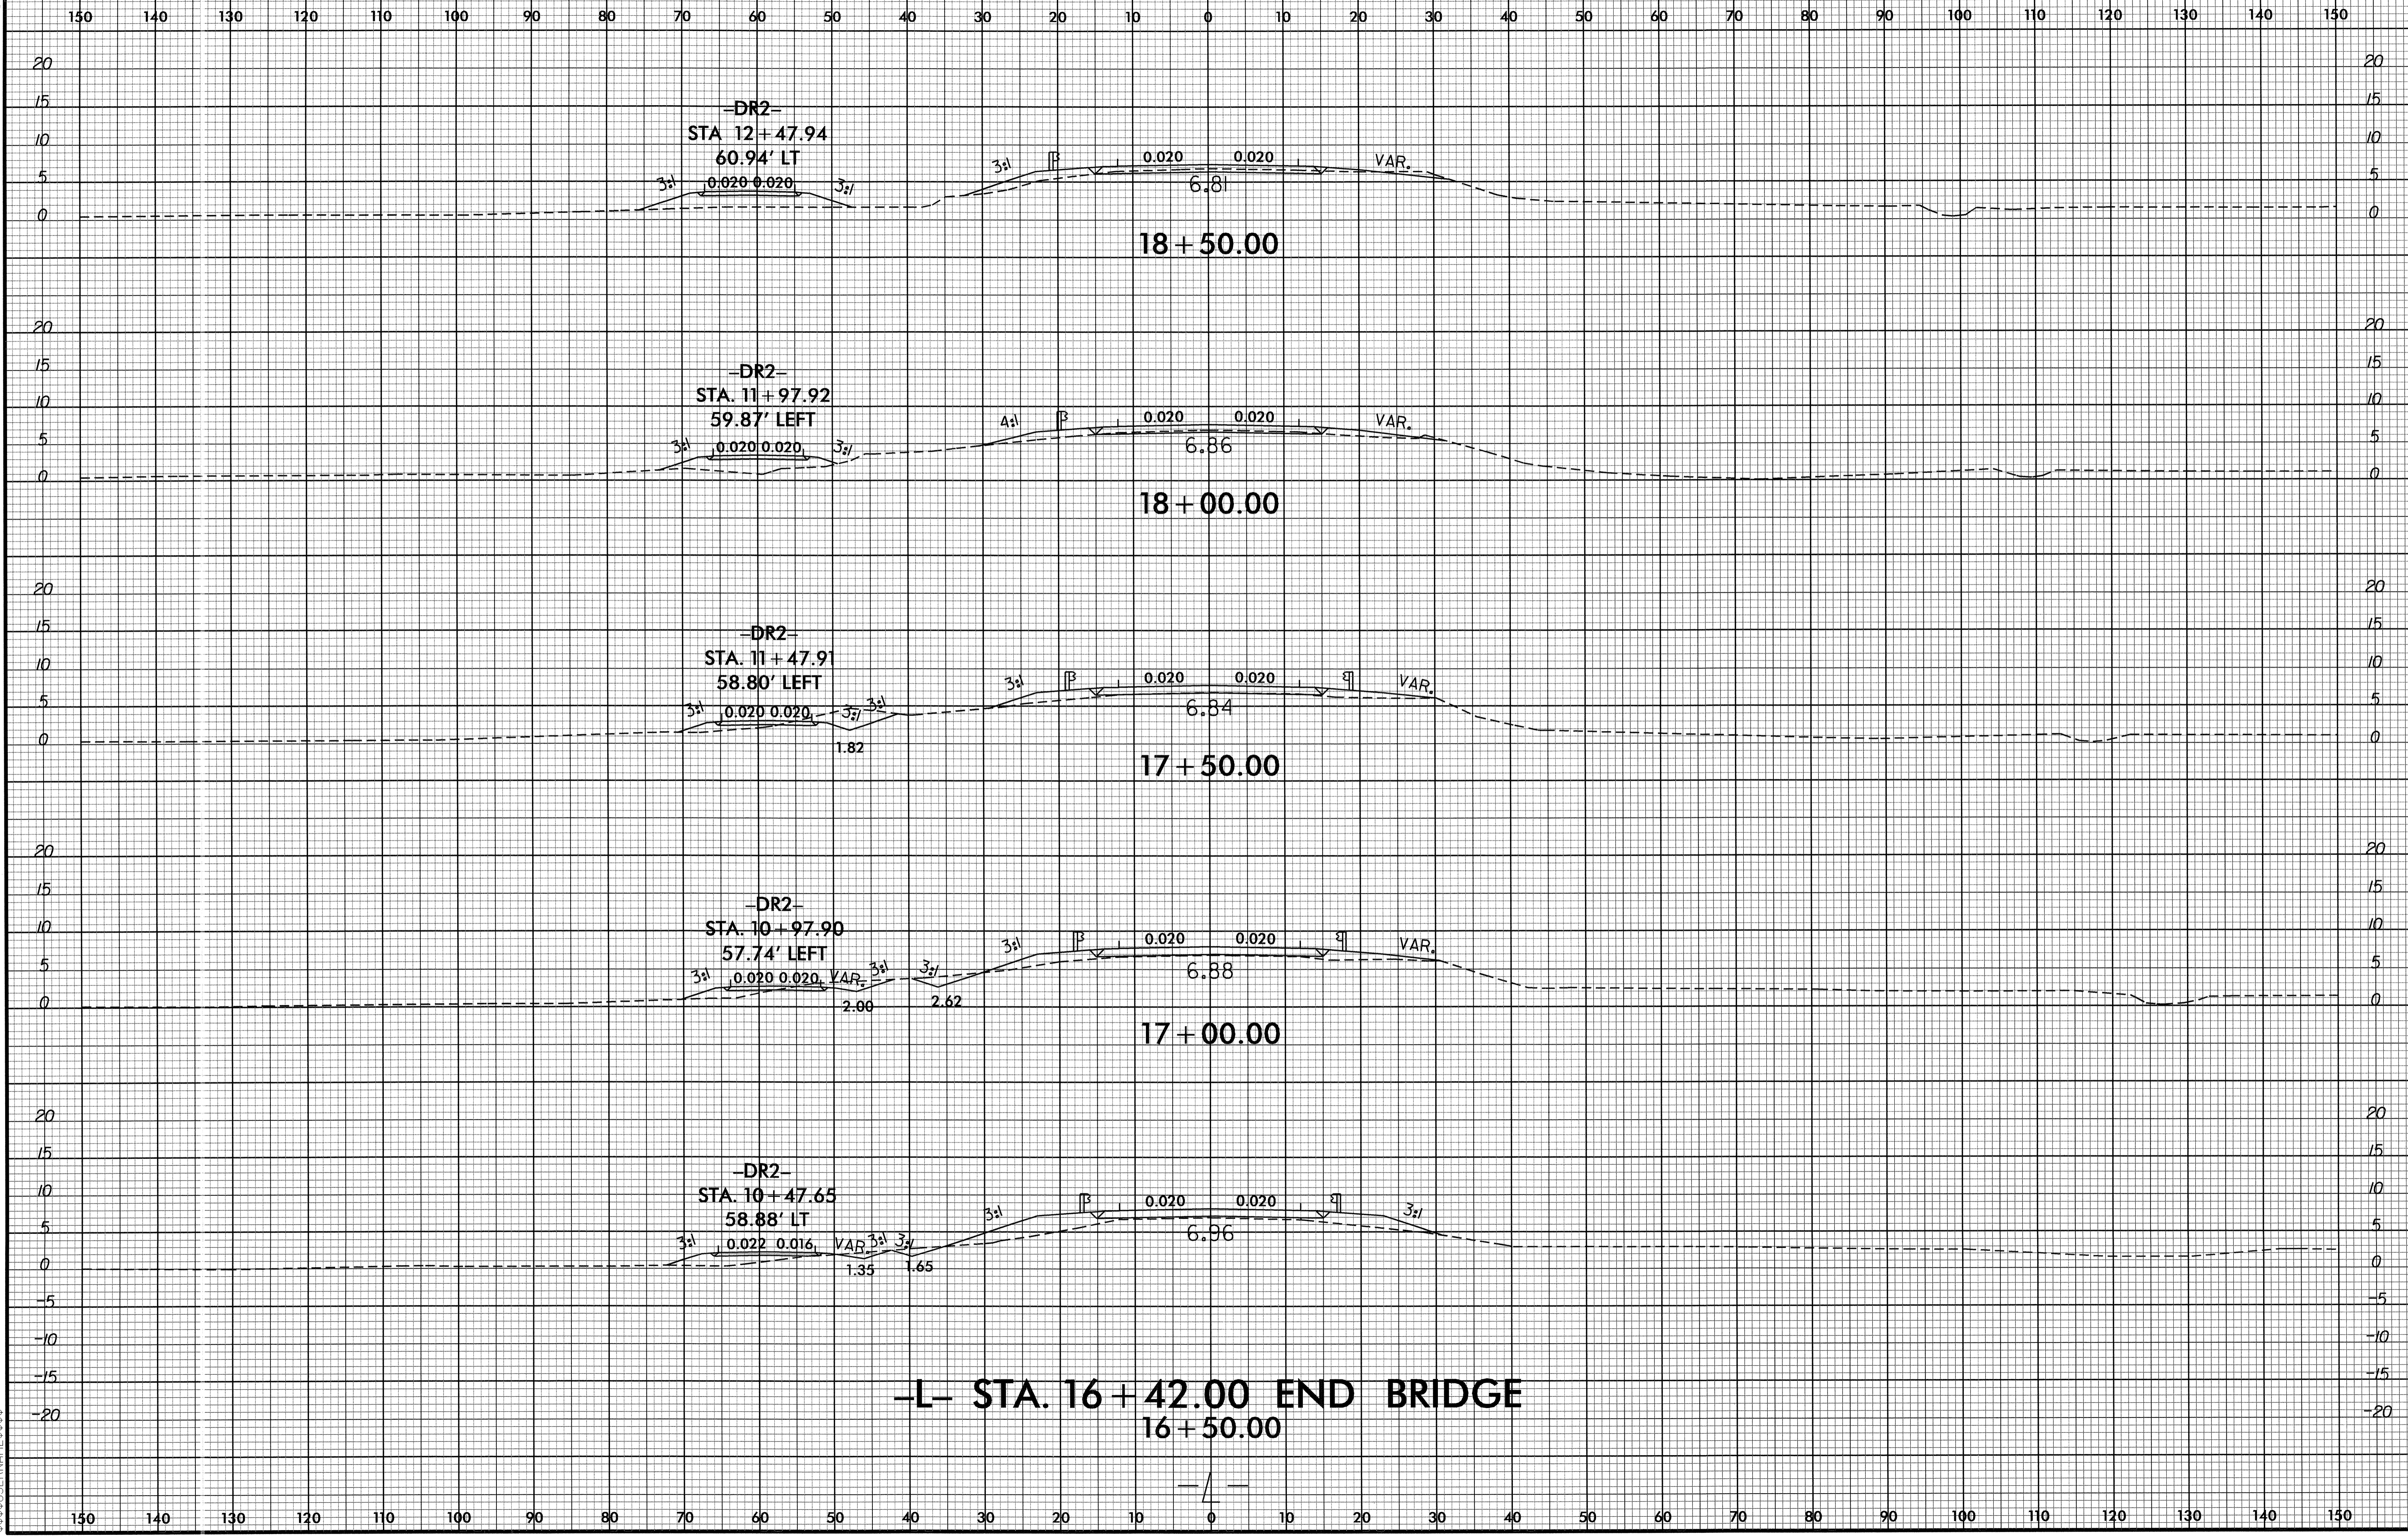

8/23/99

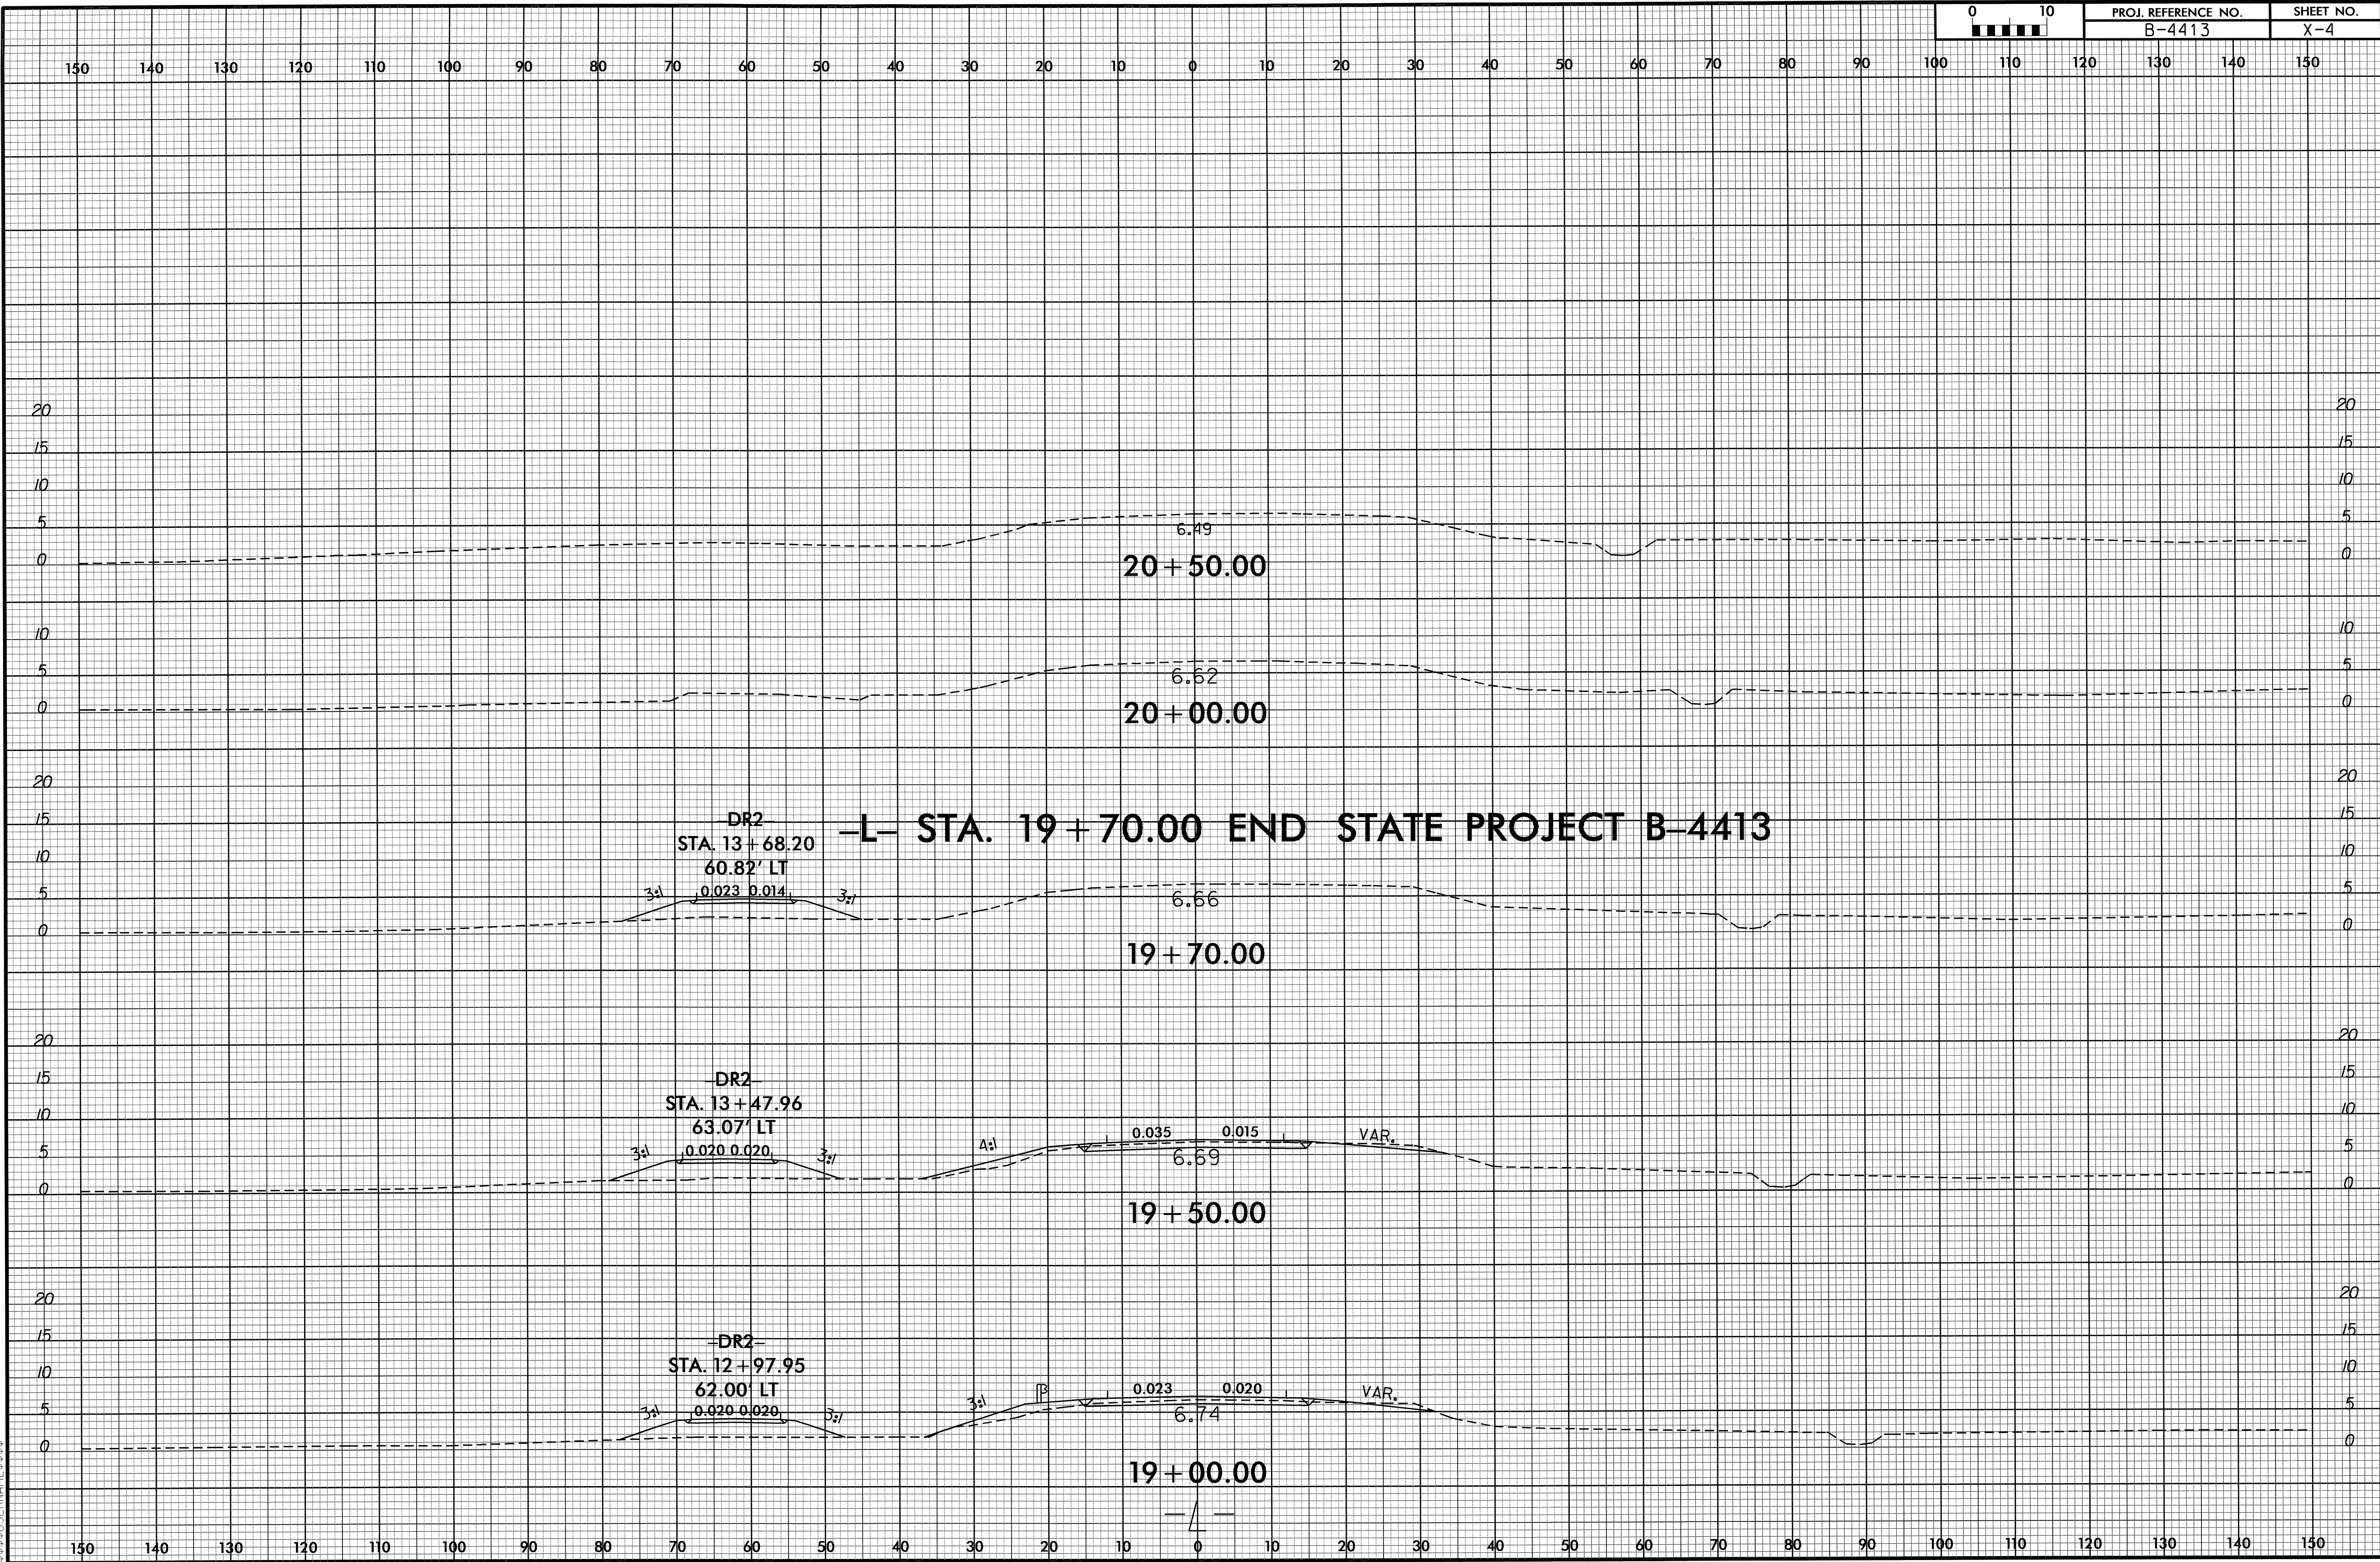

08-AUG-2012 08:41:08 \\B4413-Rdy_xpl.dgn