



8/23/99

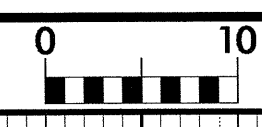


PROJ. REFERENCE NO.	SHEET NO.
B-4632	X-1

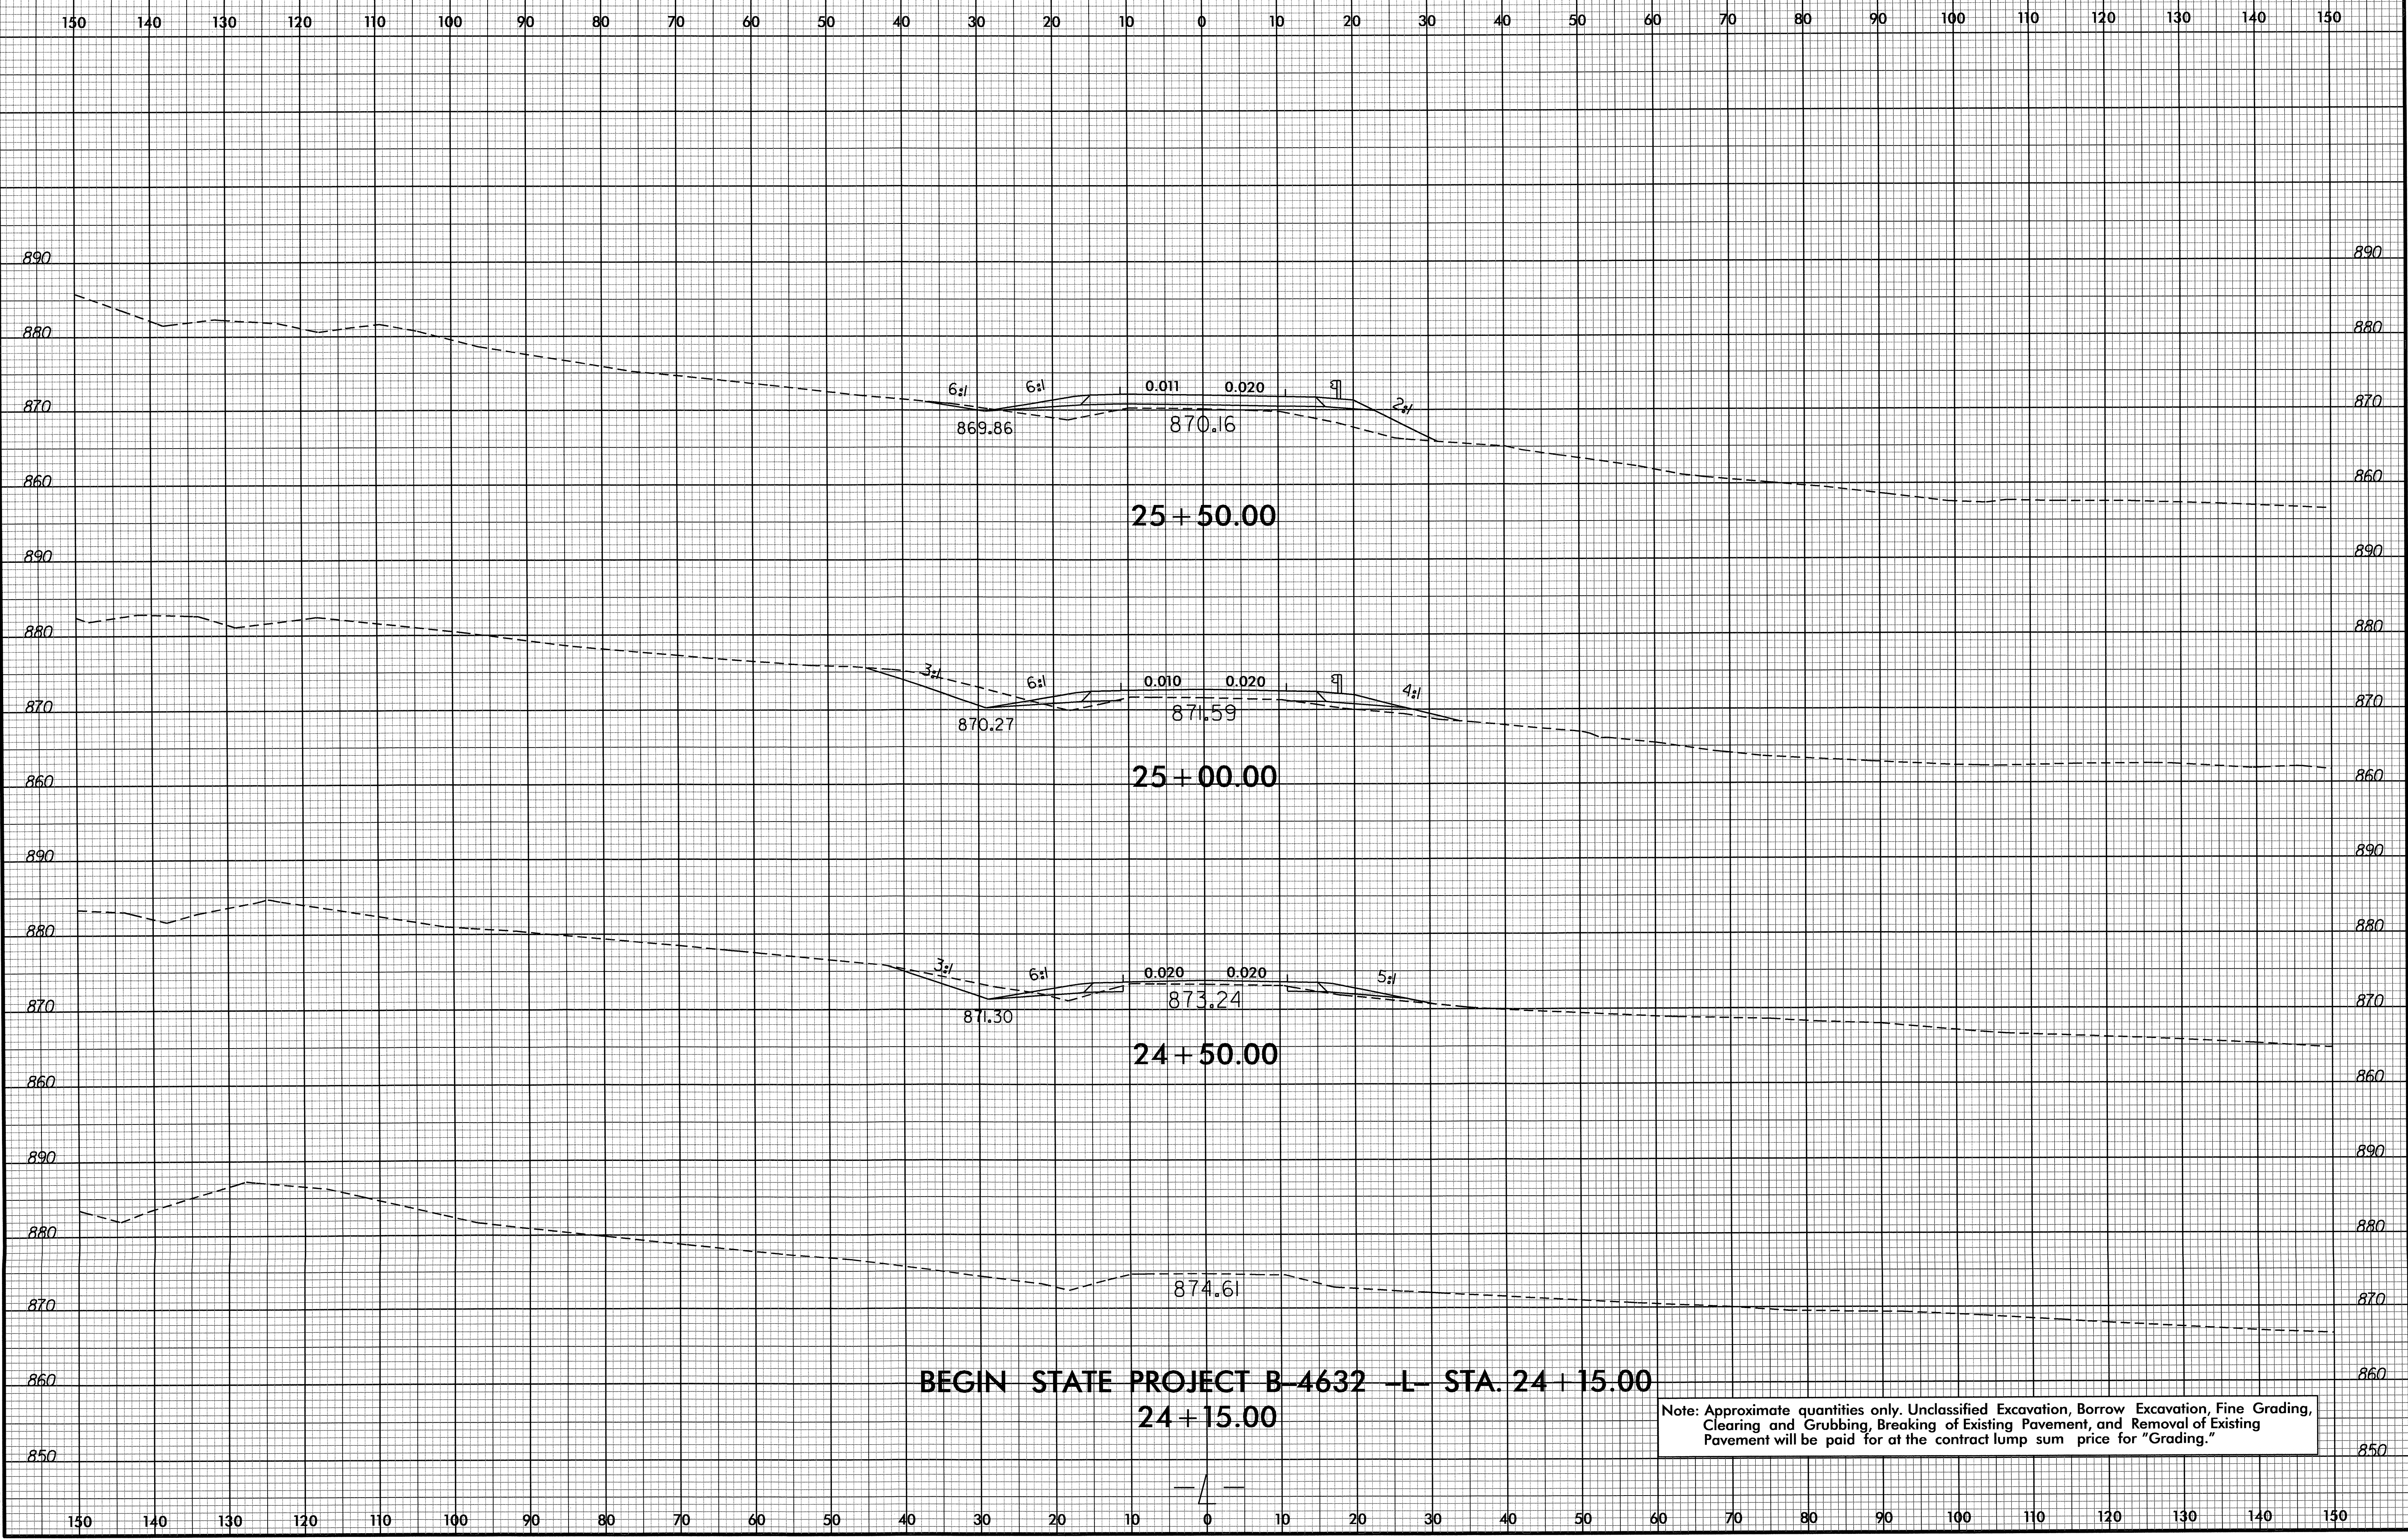


Note: Approximate quantities only. Unclassified Excavation, Borrow Excavation, Fine Grading, Clearing and Grubbing, Breaking of Existing Pavement, and Removal of Existing Pavement will be paid for at the contract lump sum price for "Grading."

21-JUN-2012 08:17
 P:\Roadway\XSC\B4632_rdy_xp1.11.dgn
 \$\$\$USERNAME\$\$\$

8/23/99

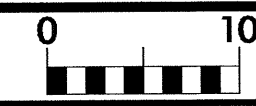


PROJ. REFERENCE NO.	SHEET NO.
B-4632	X-2

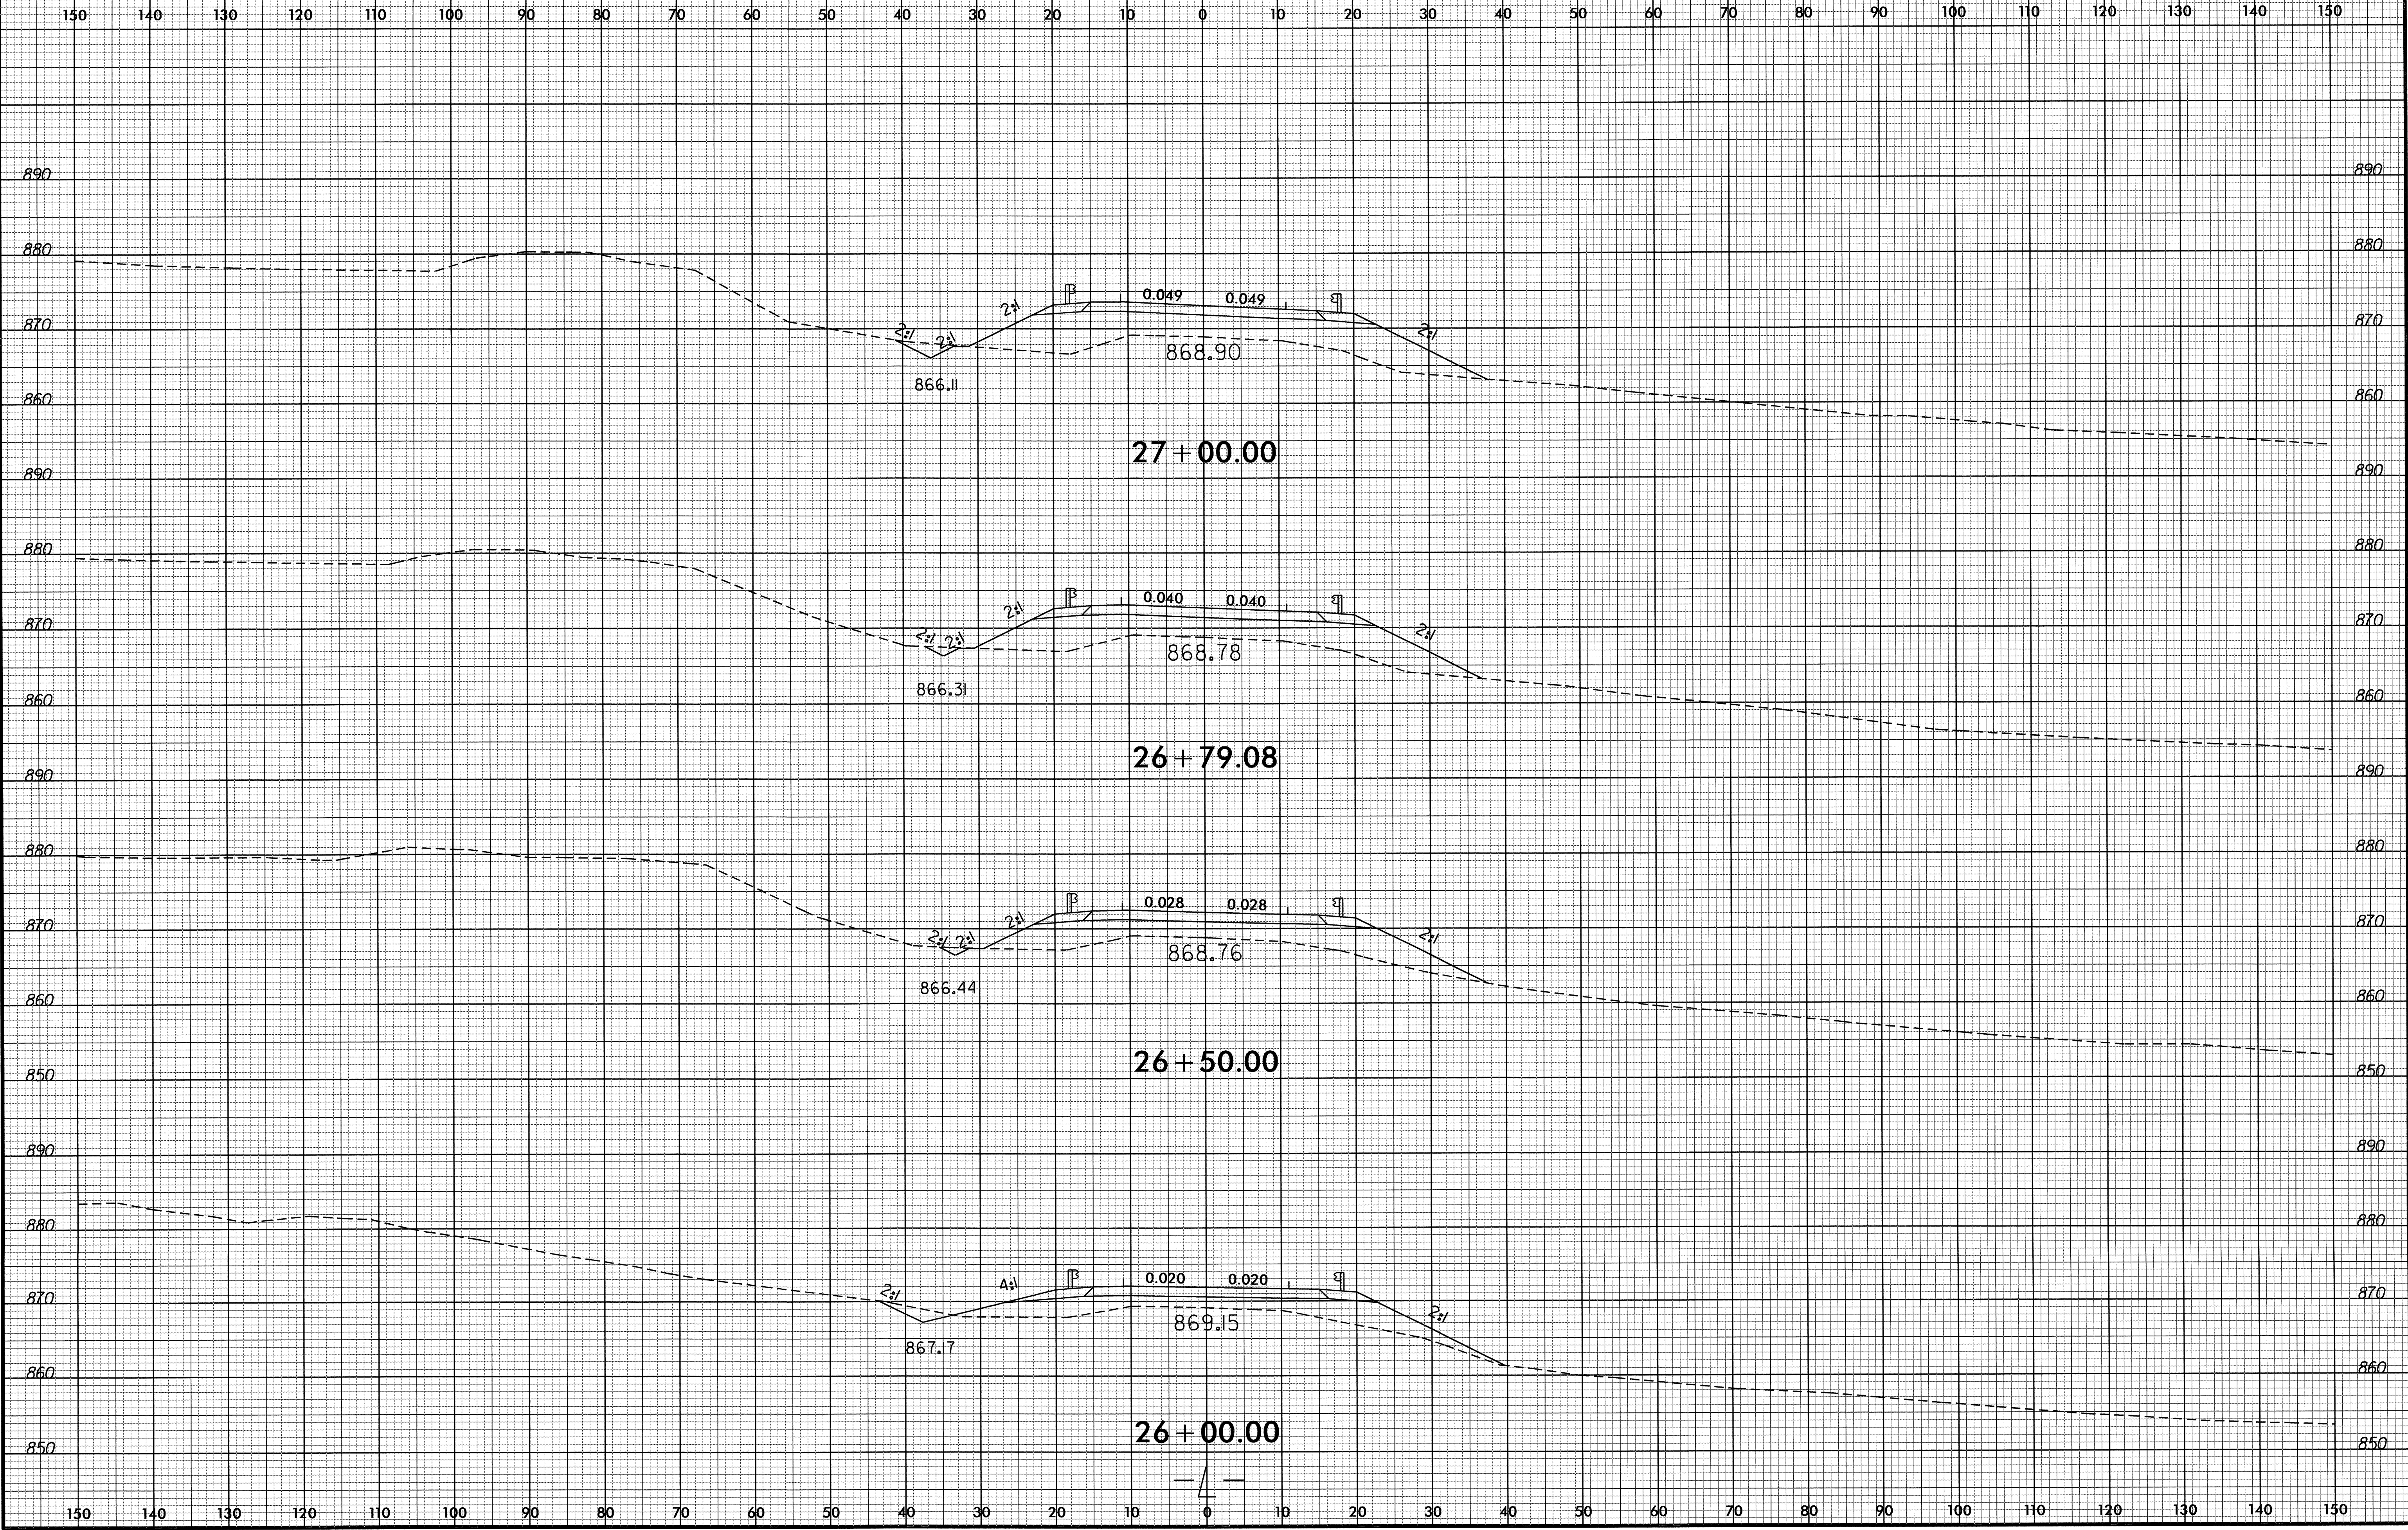


21-JUN-2002 08:17
 R:\Roadwork\XSC\4632.rdy-11.dgn
 \$\$\$USERNAME\$\$\$

8/23/99

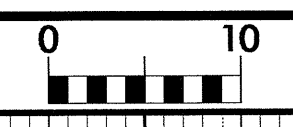

PROJ. REFERENCE NO.	SHEET NO.
B-4632	X-3

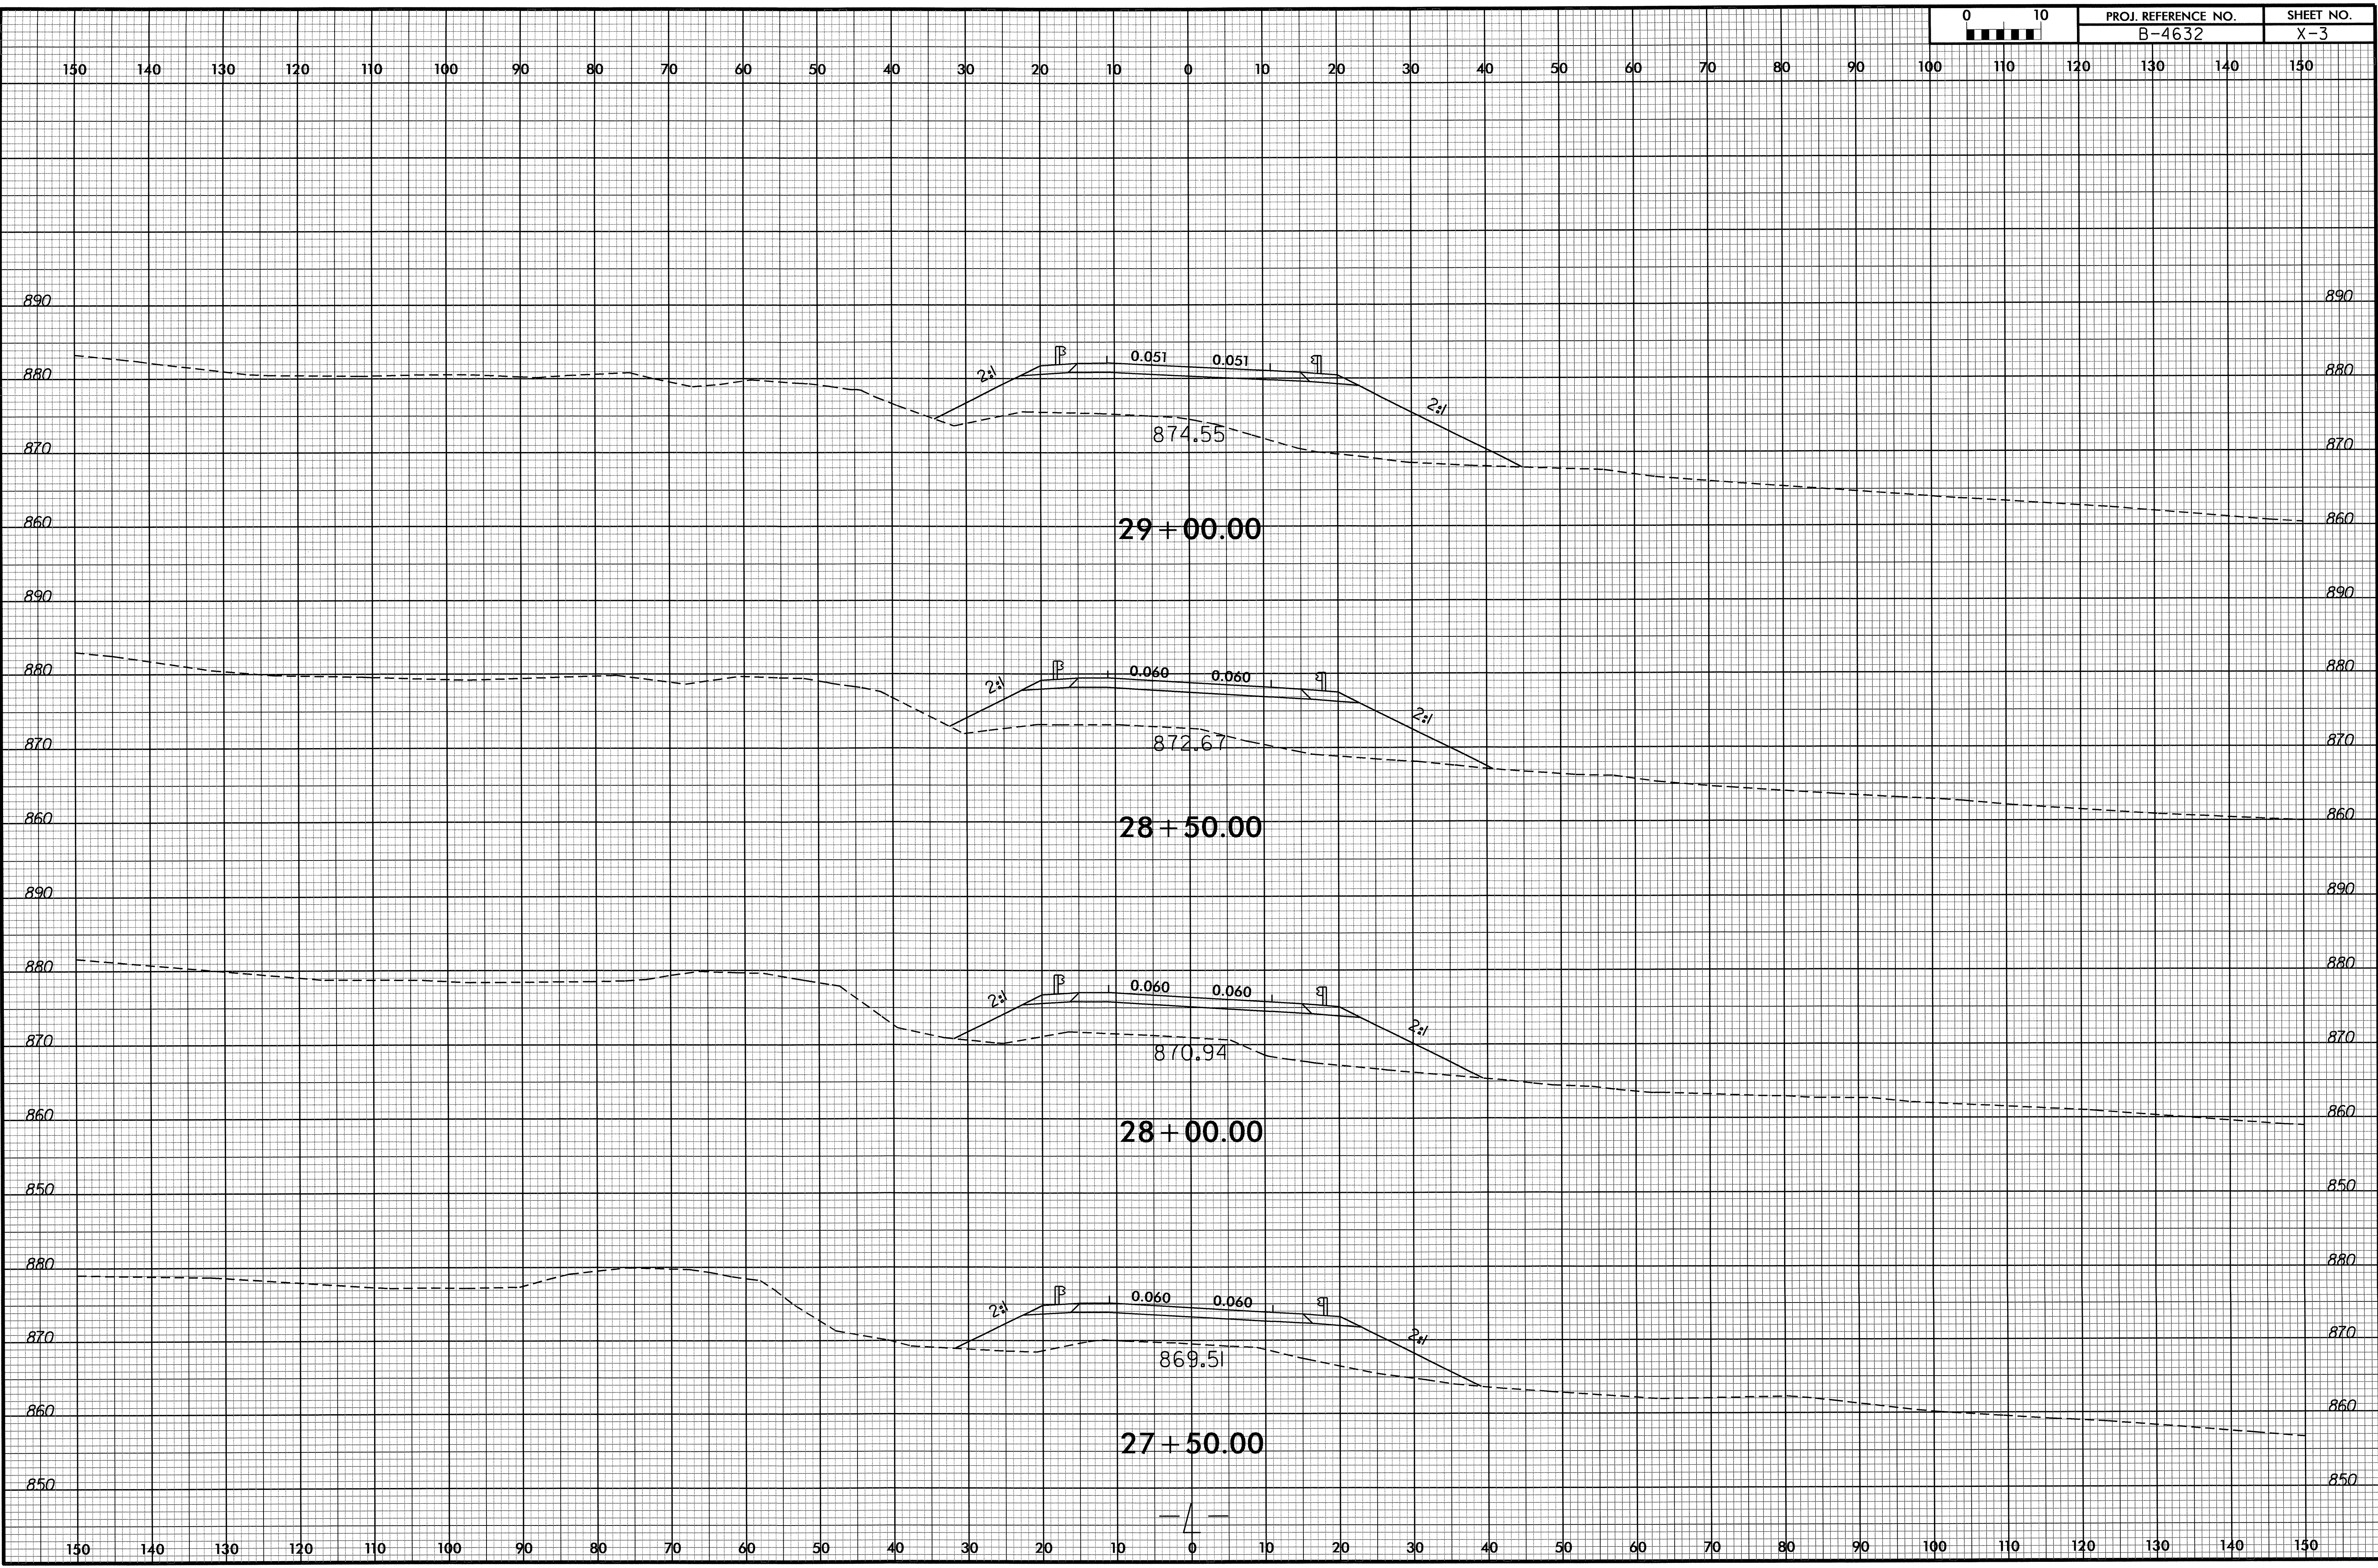


21-JUN-2012 08:47
 R:\Roadwork\XSC\4632_rdy_xpl.11.dgn
 \$\$\$USERNAME\$\$\$

8/23/99




PROJ. REFERENCE NO.	SHEET NO.
B-4632	X-4

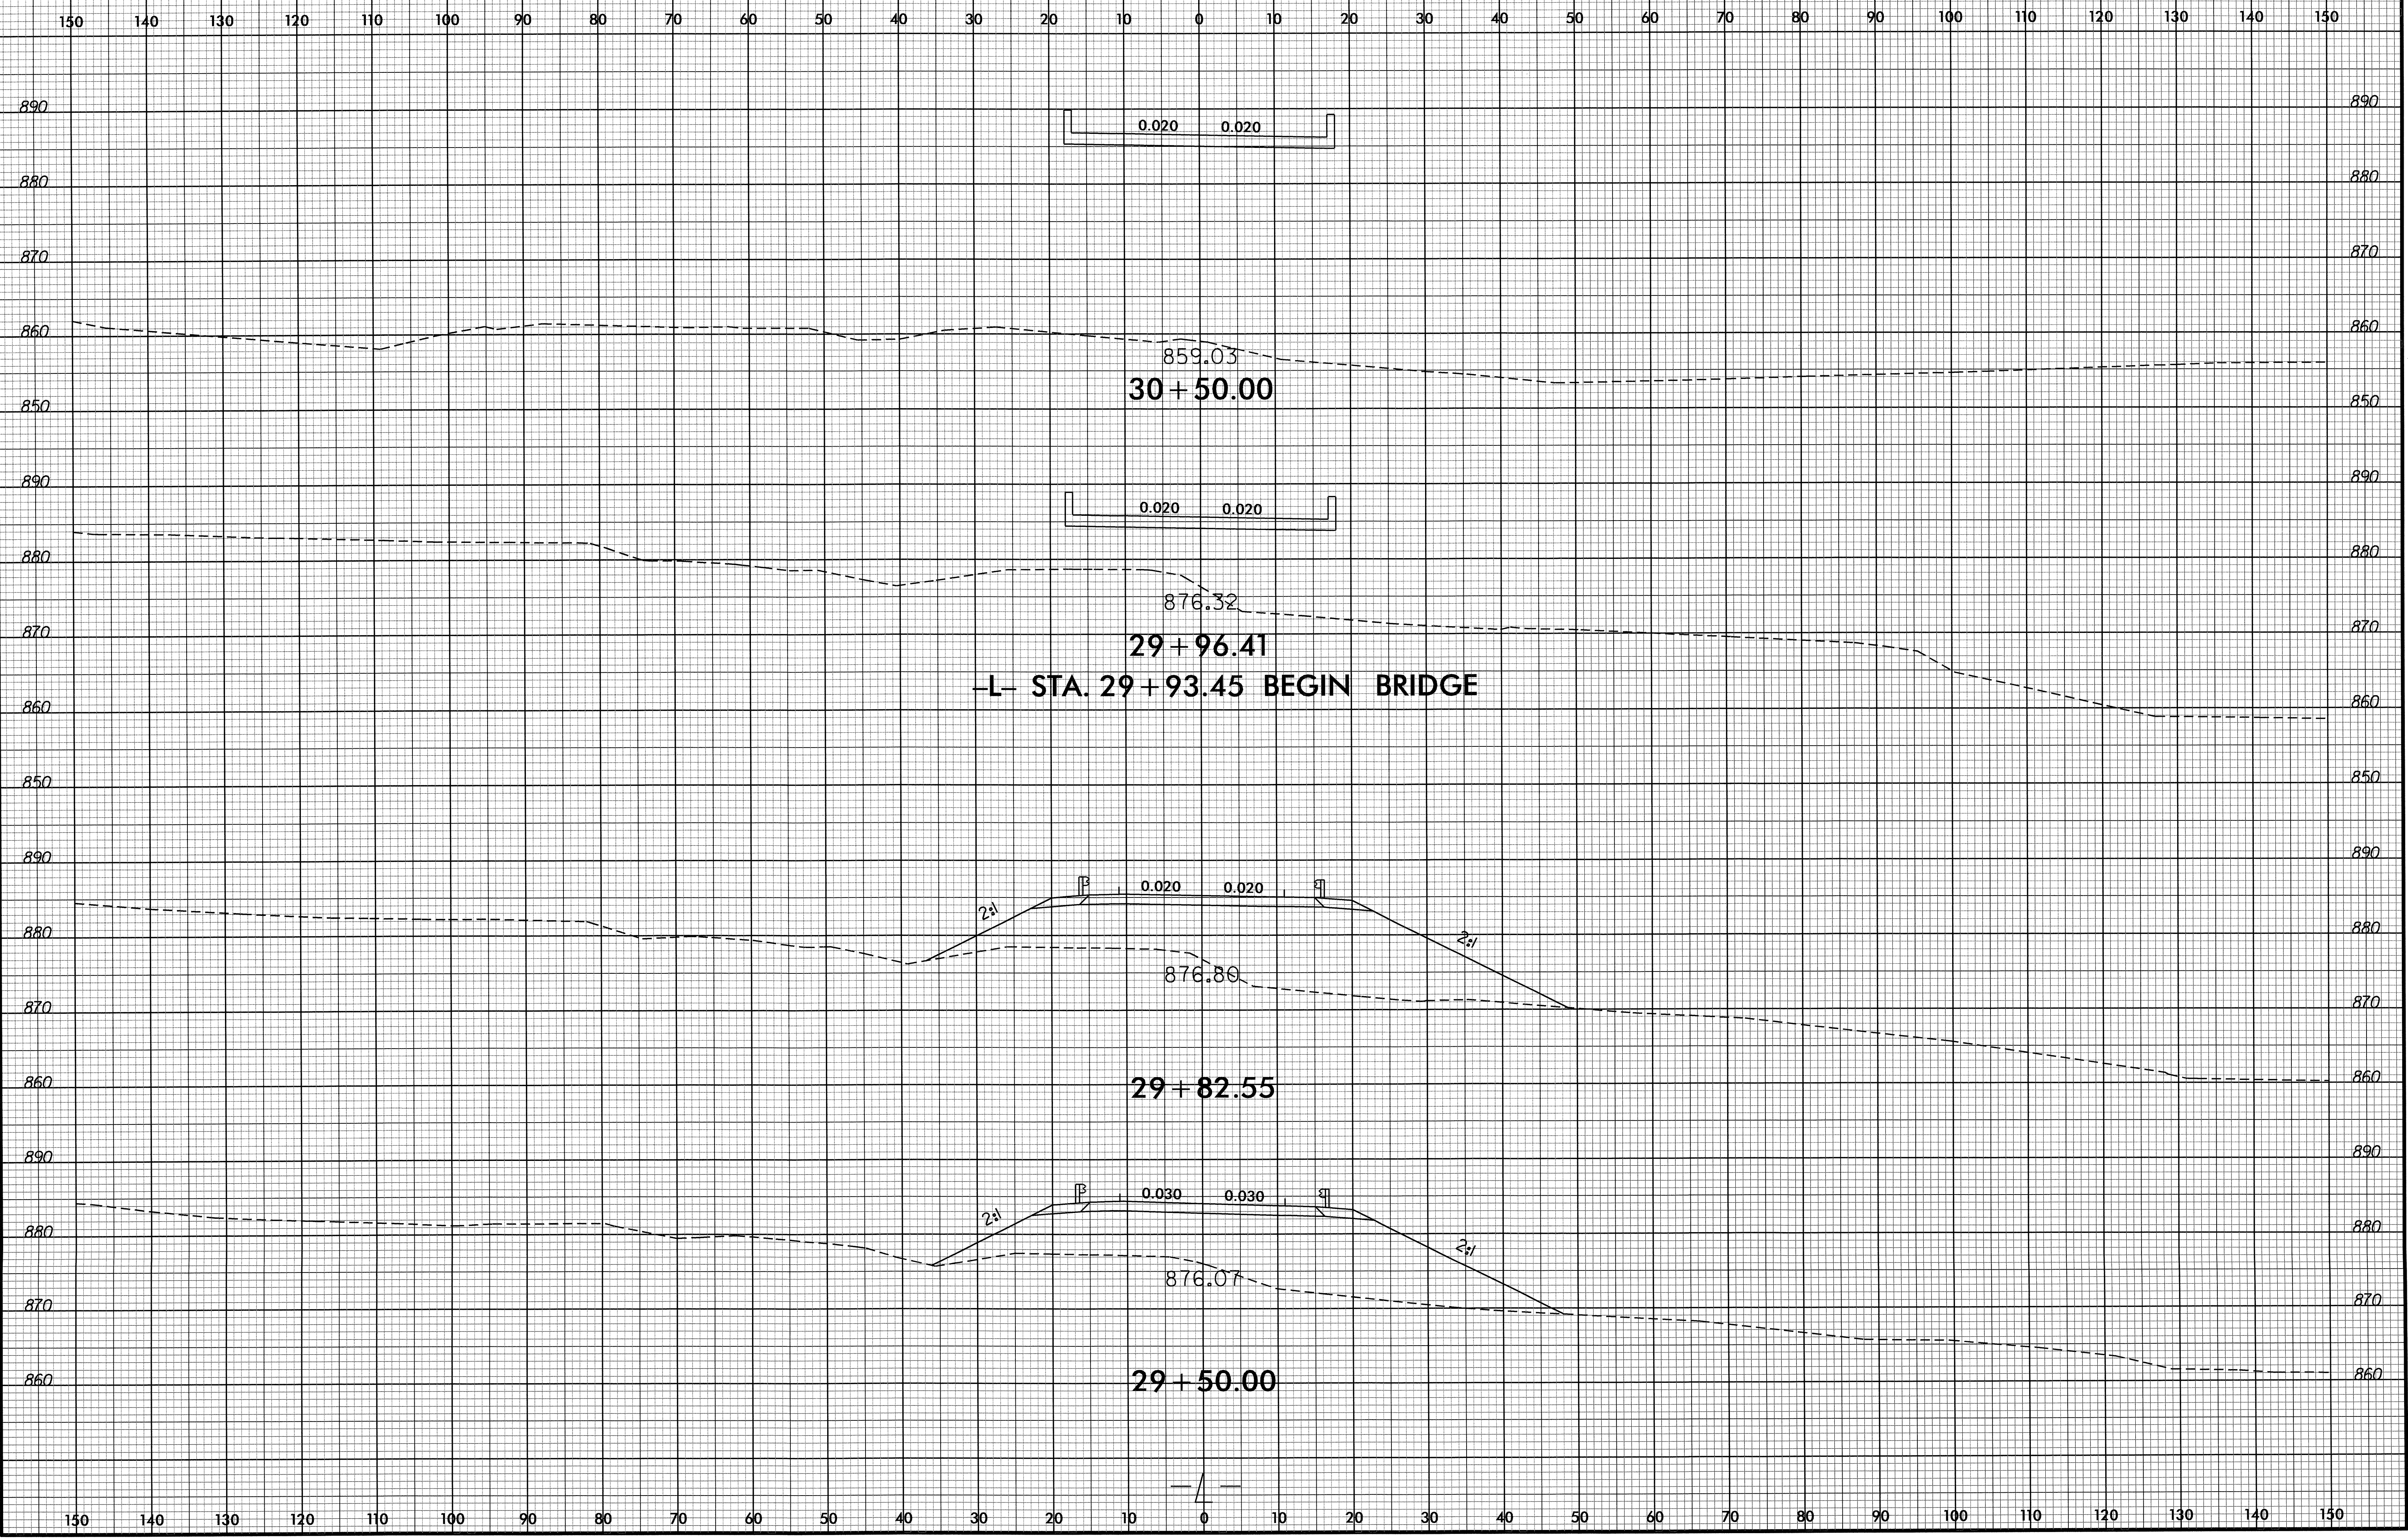

21-JUN-2012 10:25
P:\Roadway\XSC\4632_rdy_xpl.dgn
\$\$\$\$USER\$NAME\$\$\$\$

8/23/99

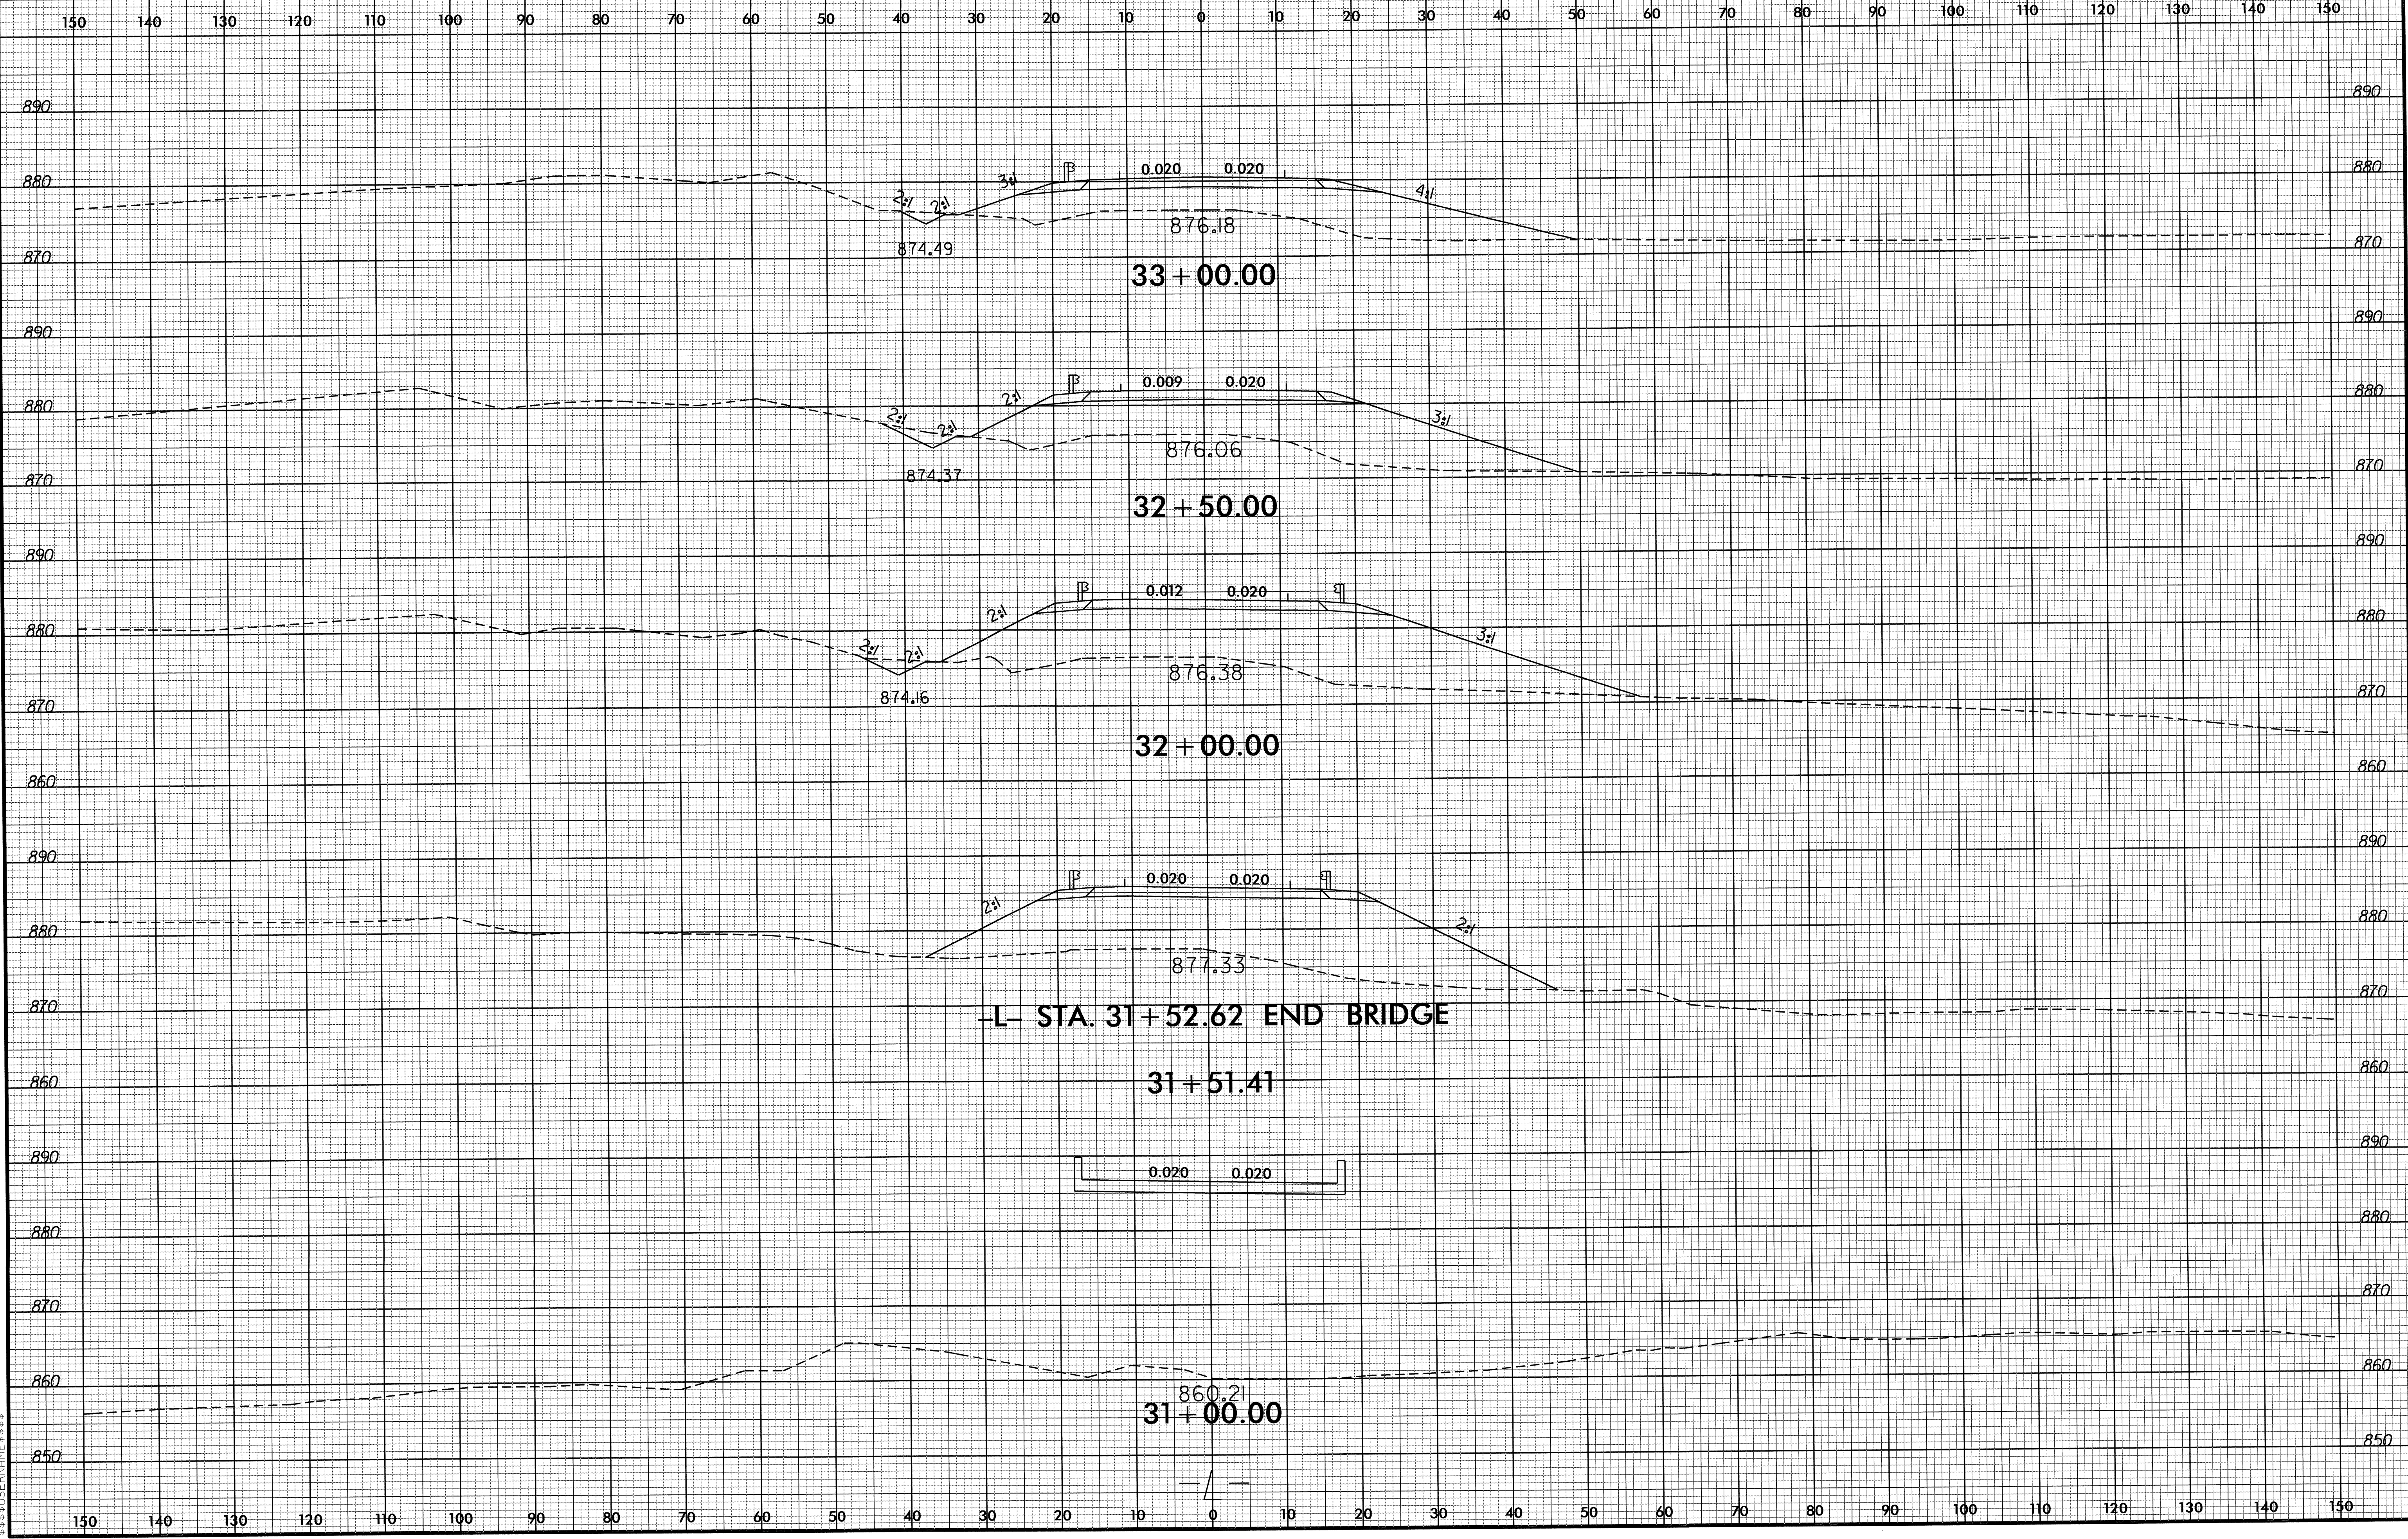


21 JUN-2012 08:17
D:\PROJECTS\B-4632\RDY.XPL\11.DGN

8/23/99



PROJ. REFERENCE NO.	SHEET NO.
B-4632	X-6

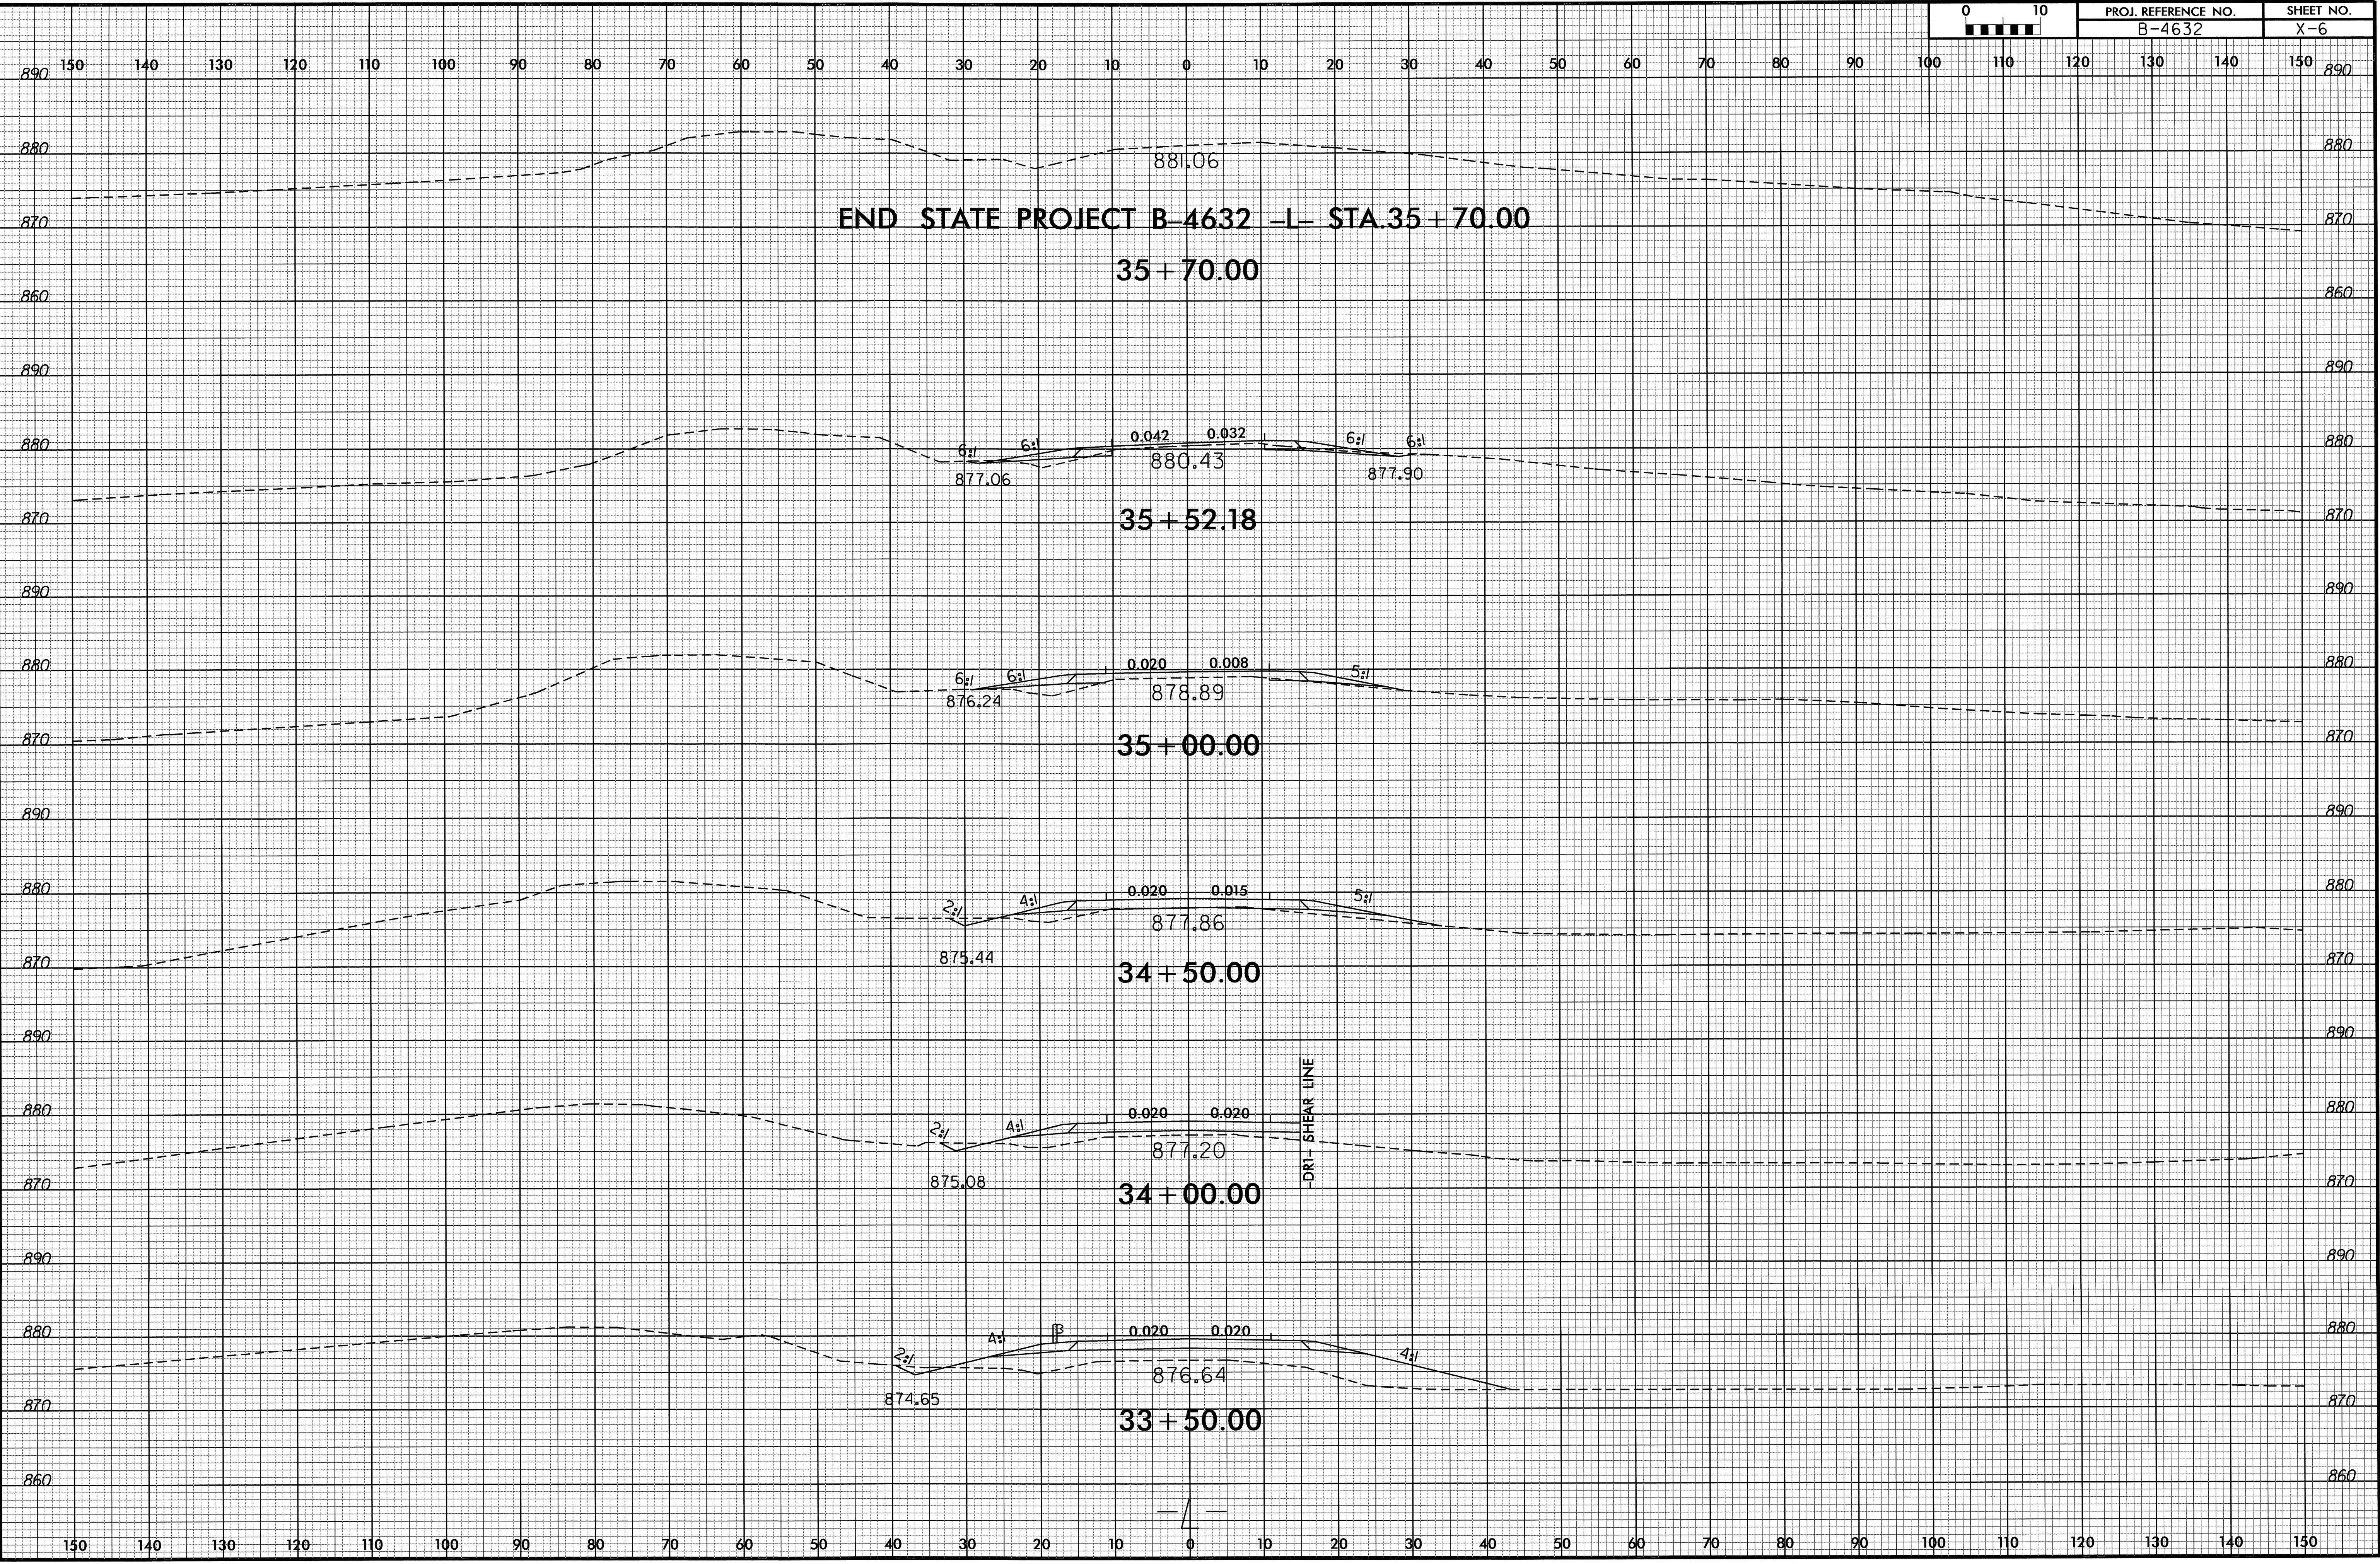

21-JUN-2012 08:17
R:\Roadway\SCN\B4632-rdy_xpl_11.dgn
BSSUSENMEB33

8/23/99



PROJ. REFERENCE NO.
B-4632

SHEET NO.
X-7

150 140 130 120 110 100 90 80 70 60 50 40 30 20 10 0 10 20 30 40 50 60 70 80 90 100 110 120 130 140 150

880 880

870 870

860 860

END CONSTRUCTION -DRI- STA. 10+95.00
10+95.00

850 850

880 880

3:1 0.020 0.020 3:1

873.88

10+50.00

870 870

890 890

880 880

3:1 0.020 0.021 3:1

874.68

10+33.69

870 870

880 880

880 880

3:1 0.020 0.020 3:1

875.54

10+24.49

870 870

890 890

880 880

3:1 0.020 0.020 3:1

876.44

10+15.00

870 870

880 880

877.15

10+00.00

-DRI-

870 870

150 140 130 120 110 100 90 80 70 60 50 40 30 20 10 0 10 20 30 40 50 60 70 80 90 100 110 120 130 140 150

21-JUN-2012 08:17
R:\Roadway\XSC\4632_rdy_xpl_dr.dgn
\$\$\$\$USER\$NAME\$\$\$\$