



8/23/99

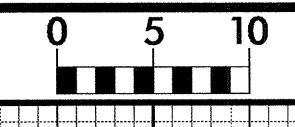


PROJ. REFERENCE NO. B-4711	SHEET NO. X-1
-------------------------------	------------------

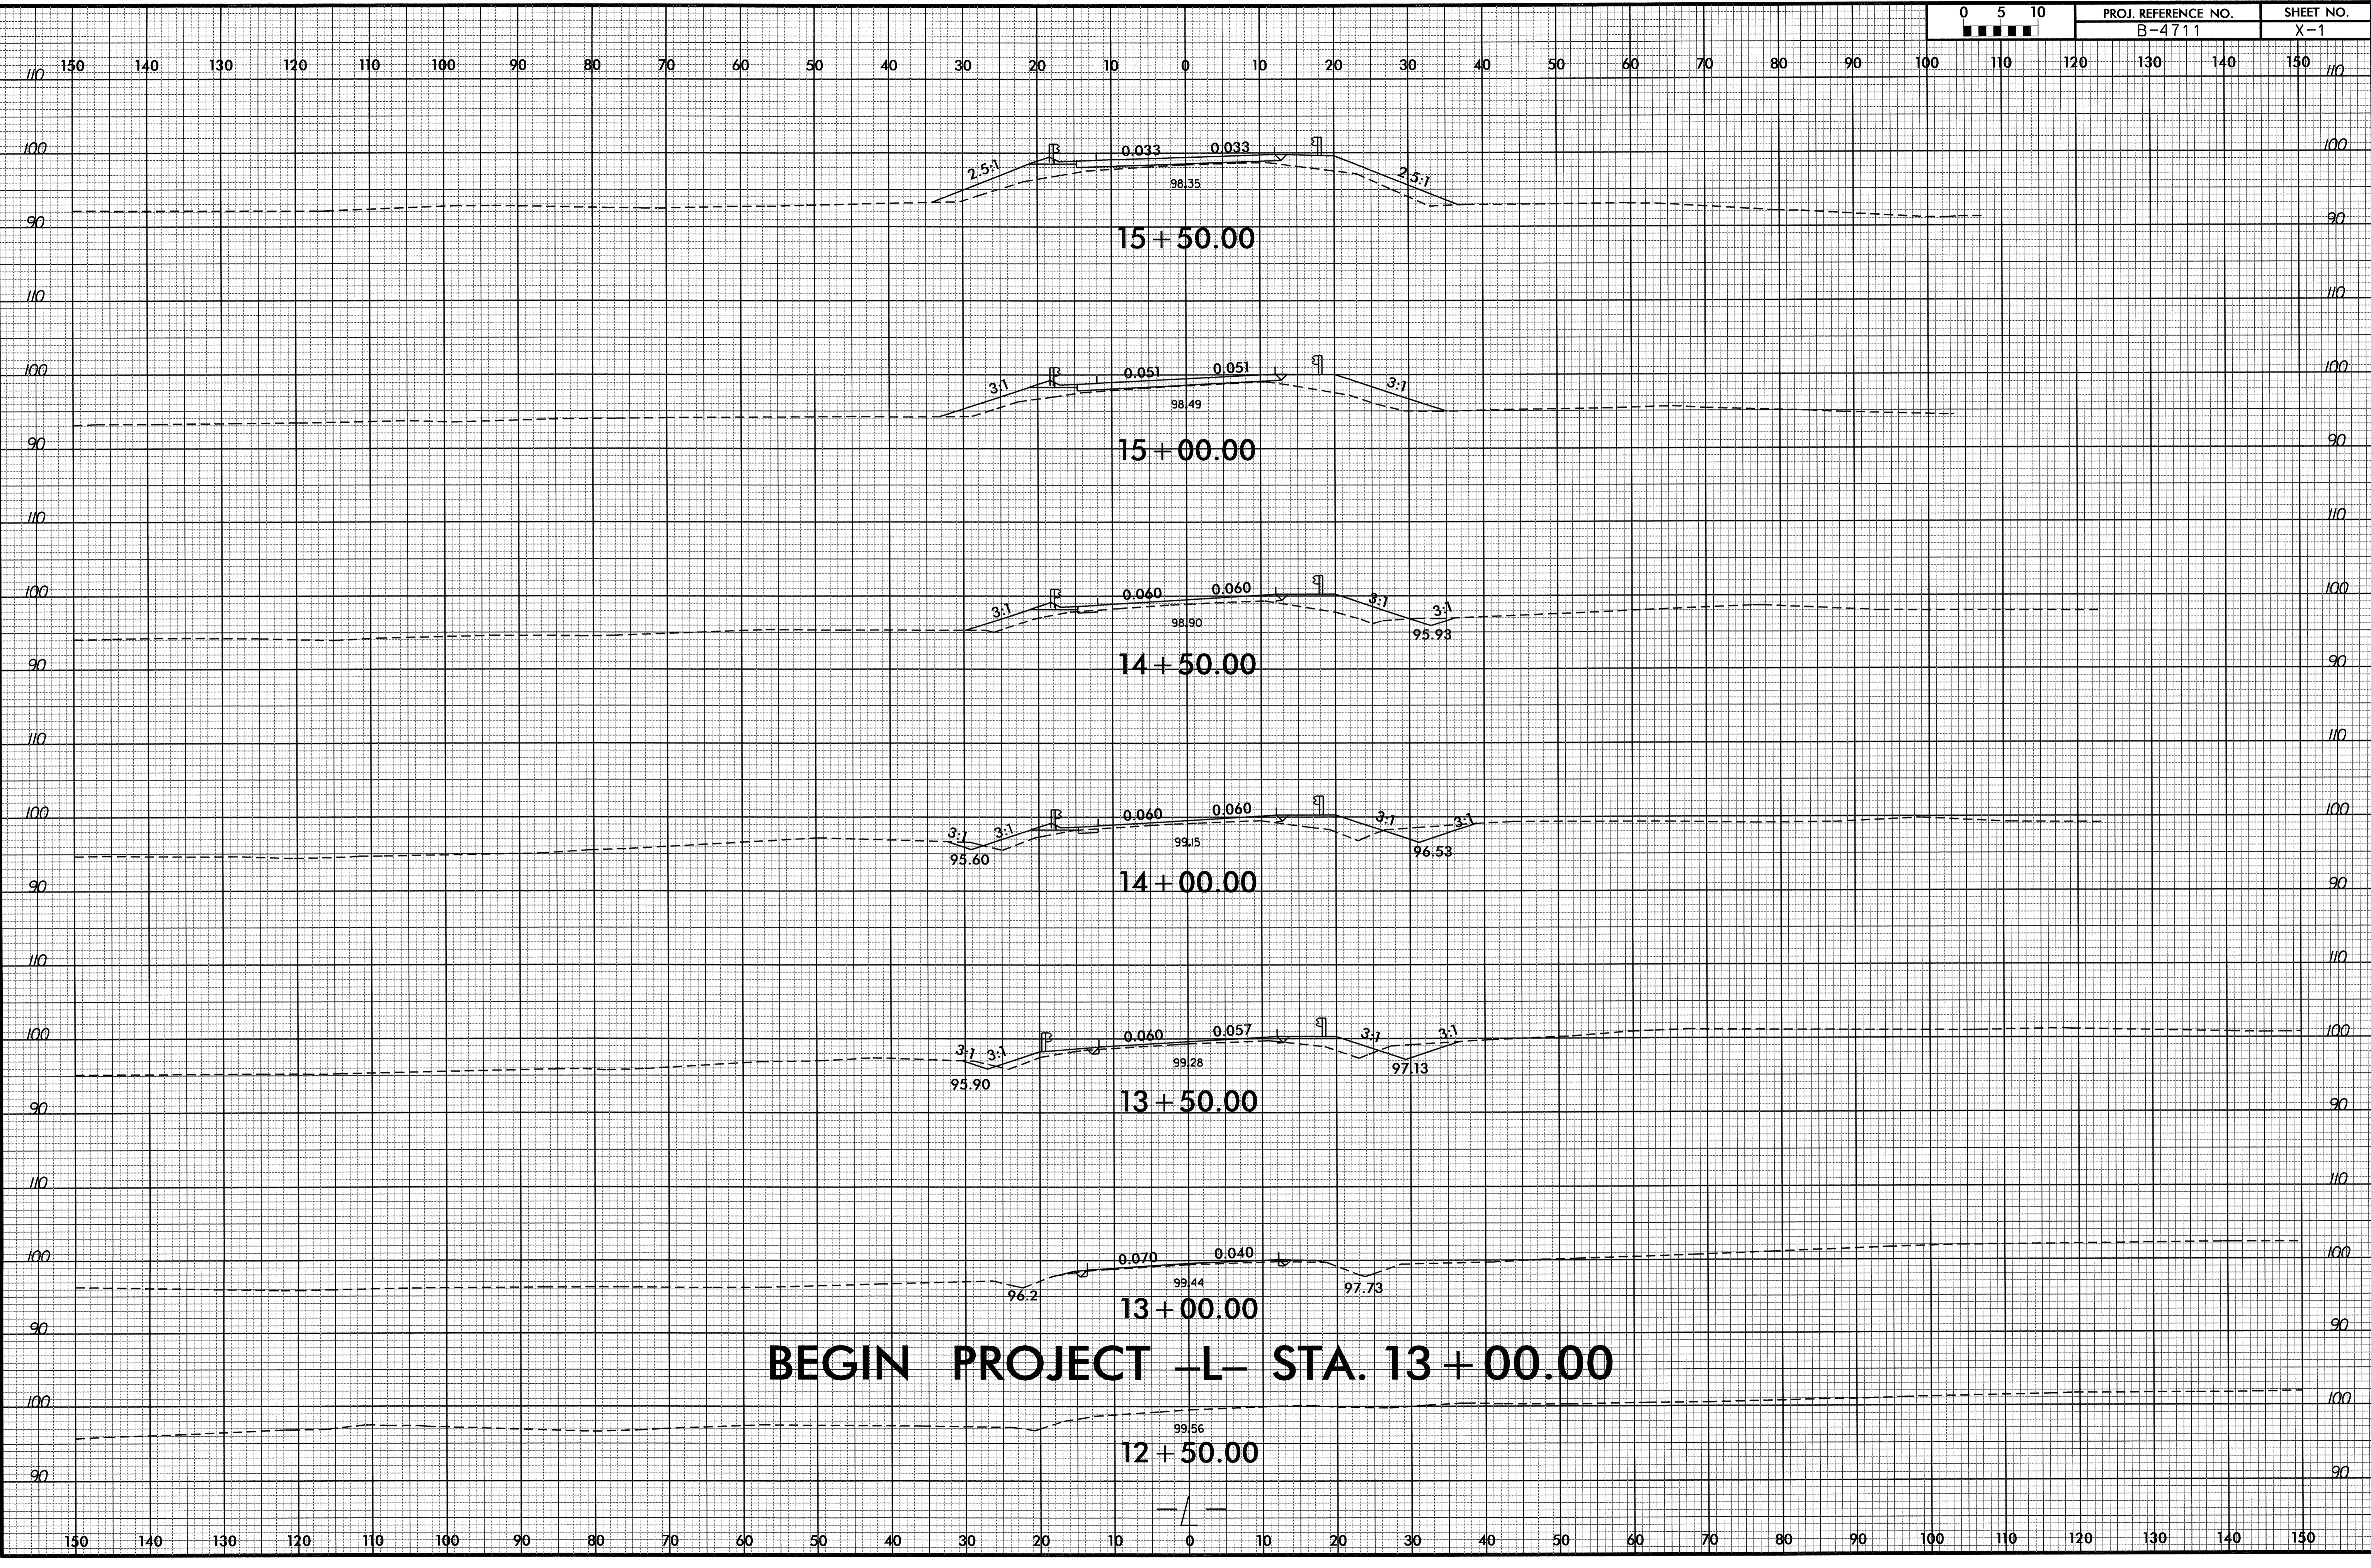

BEGIN PROJECT -L- STA. 13 + 00.00


24-MAY-2002 11:02
 R:\Roadway\XSC\4711_rdy_xp1.dgn
 \$\$\$USERNAME\$\$\$

8/23/99

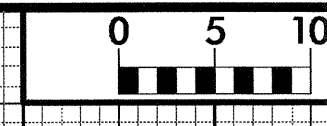

PROJ. REFERENCE NO.
B-4711

SHEET NO.
X-3

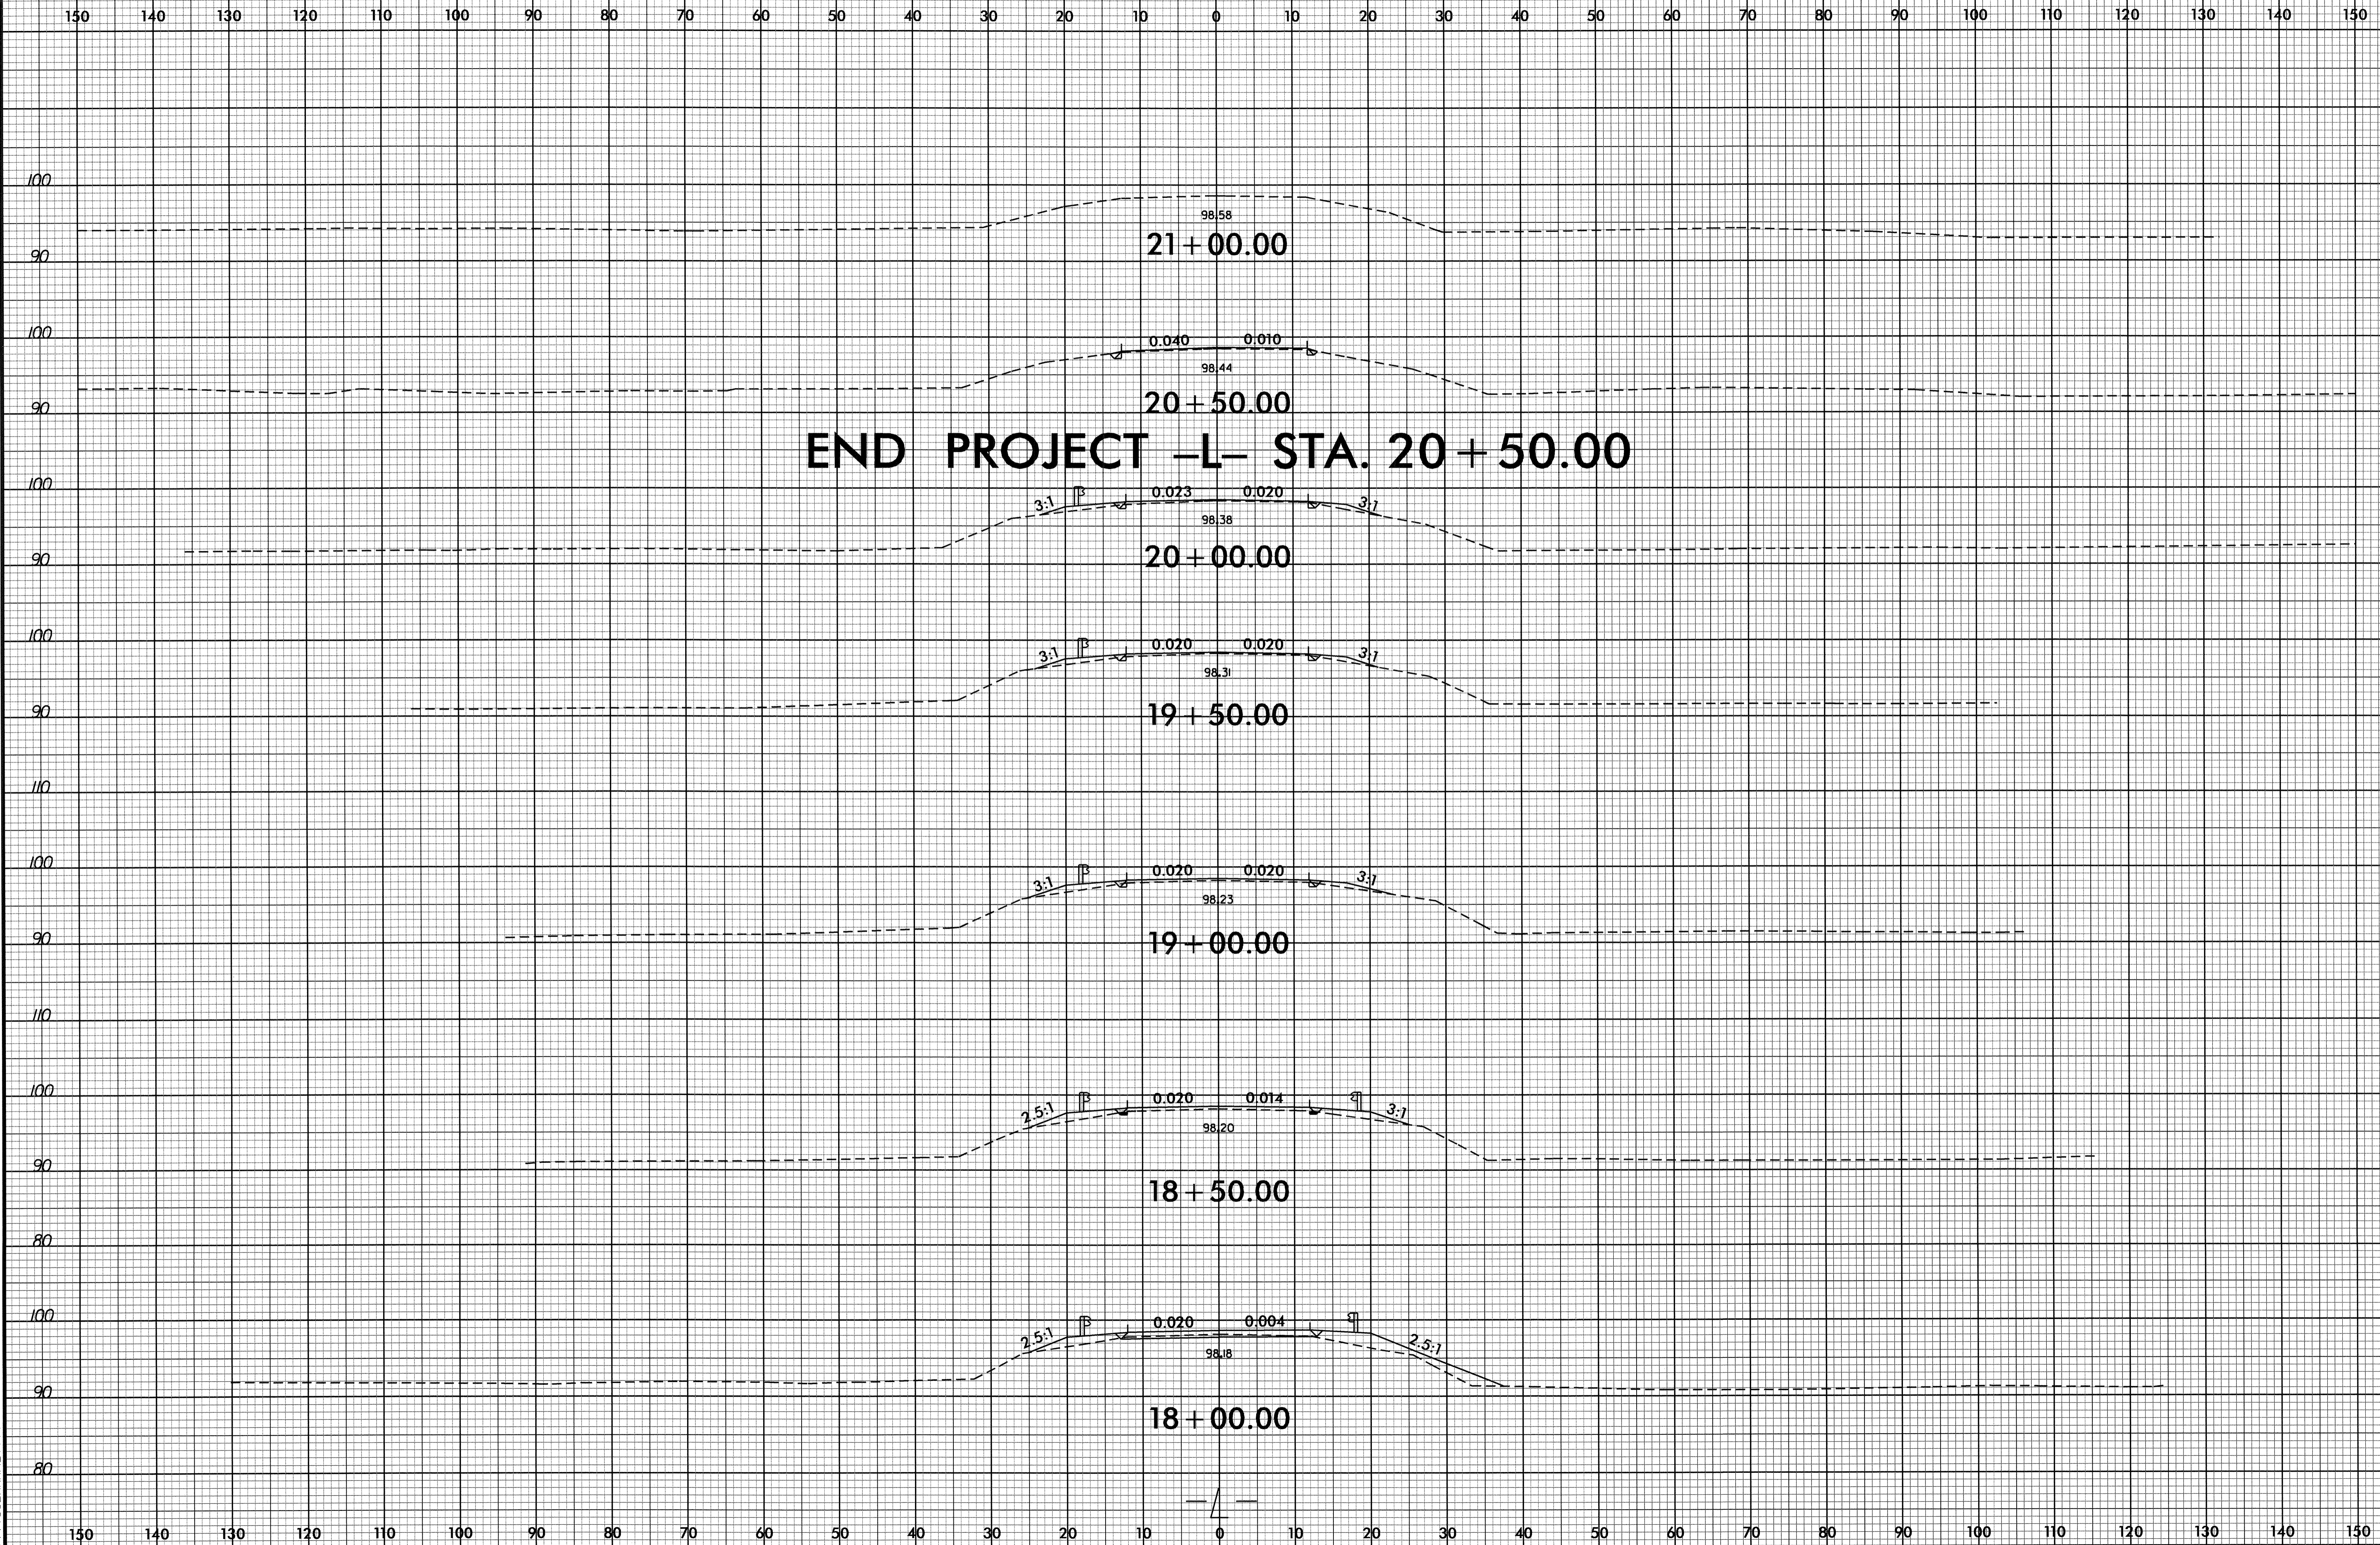

END PROJECT -L- STA. 20 + 50.00

20-AUG-2002 09:29
F:\Roadwork\XSO\4711_rdy_xpl.dgn
3:SERNAME