

STATE OF NORTH CAROLINA  
DEPARTMENT OF TRANSPORTATION

TIP NO. B-4736	SHEET NO. PMP-1
APPROVED: <i>Ayman Alqudwah</i>	
DATE: 7/18/12	
SEAL	

**PAVEMENT MARKING PLAN**  
**BLADEN-COLUMBUS COUNTY**  
LOCATION: BRIDGE NO. 233 ON SR 1001 (HALLSBORO RD.)  
OVER SLADES SWAMP

CONTRACT: C202956 T.I.P.: B-4736

**ROADWAY STANDARD DRAWING**

THE FOLLOWING ROADWAY STANDARDS AS APPEAR IN "ROADWAY STANDARD DRAWINGS" - PROJECT SERVICES UNIT - N.C. DEPARTMENT OF TRANSPORTATION - RALEIGH, N.C., DATED JANUARY 2012 ARE APPLICABLE TO THIS PROJECT AND BY REFERENCE HEREBY ARE CONSIDERED A PART OF THESE PLANS:

STD. NO.	TITLE
1205.01	PAVEMENT MARKINGS - LINE TYPES AND OFFSETS
1205.02	PAVEMENT MARKINGS - TWO-LANE AND MULTILANE ROADWAYS
1205.12	PAVEMENT MARKINGS - BRIDGES
1261.01	GUARDRAIL AND BARRIER DELINEATORS - INSTALLATION SPACING
1261.02	GUARDRAIL AND BARRIER DELINEATORS - TYPES AND MOUNTING
1262.01	GUARDRAIL END DELINEATION

**GENERAL NOTES**

- THE FOLLOWING GENERAL NOTES APPLY AT ALL TIMES FOR THE DURATION OF THE CONSTRUCTION PROJECT, EXCEPT WHEN OTHERWISE NOTED IN THE PLAN, OR DIRECTED BY THE ENGINEER.
- A) INSTALL PAVEMENT MARKINGS AND PAVEMENT MARKERS ON THE FINAL SURFACE AS FOLLOWS:


ROAD NAME	MARKING	MARKER
-L- LINE	PAINT	NONE
BRIDGE DECK	PAINT	NONE
  - B) PLACE TWO APPLICATIONS OF PAINT PAVEMENT MARKINGS ON THE FINAL WEARING SURFACE. PLACE THE SECOND APPLICATION OF PAINT UPON SUFFICIENT DRYING TIME OF THE FIRST.
  - C) TIE PROPOSED PAVEMENT MARKING LINES TO EXISTING PAVEMENT MARKING LINES.
  - D) REMOVE/REPLACE ANY CONFLICTING/DAMAGED PAVEMENT MARKINGS AND MARKERS.
  - E) PASSING ZONES WILL BE DETERMINED IN THE FIELD AND MUST BE APPROVED BY THE ENGINEER.
  - F) REMOVE ALL RESIDUE AND SURFACE LAITANCE BY ACCEPTABLE METHODS ON THE CONCRETE SURFACES PRIOR TO PLACING PAINT PAVEMENT MARKING MATERIAL.

**PAVEMENT MARKING SCHEDULE**

SYMBOL	DESCRIPTION	PAVEMENT MARKING
PA	WHITE EDGE LINE (4")	PAINT(2X)
PI	YELLOW DOUBLE CENTER (4")	PAINT(2X)

PLAN PREPARED BY: N.C.D.O.T. SIGNING AND DELINEATION UNIT


**A. I. ALQUDWAH, P.E.** SIGNING & DELINEATION REGIONAL ENGINEER  
**D. M. EATON** SIGNING & DELINEATION PROJECT DESIGN ENGINEER

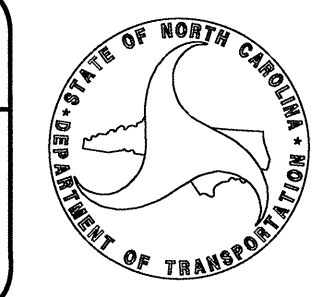


**INDEX**

SHEET NO.	DESCRIPTION
PMP-1	PAVEMENT MARKING PLAN TITLE AND SCHEDULE SHEET
PMP-2	PAVEMENT MARKING DETAIL

17-JUL-2012 12:20 P:\TIP-Proj\egts\B4736\Traffic\Signing\CADD\PM\B4736\_Fmp-t1.tle.dgn meaton TE247908

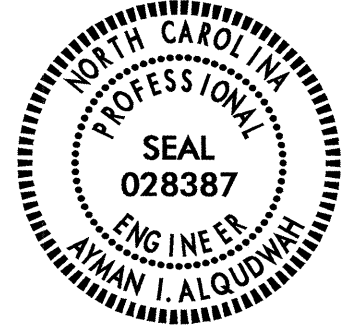TIP NO. B-4736	SHEET NO. PMP-2
APPROVED: <i>[Signature]</i>	
DATE: 7/18/12	
SEAL	
	

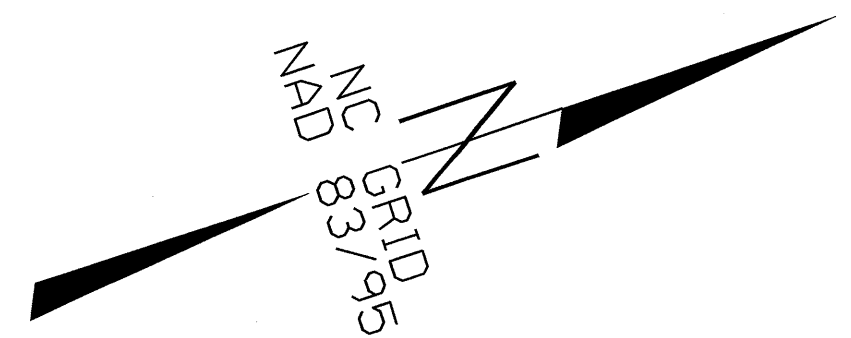

15+00

20+00

BEGIN PROJECT B-4736  
-L- POT Sta. 13+00.00

TIE TO EXISTING  
-L- Sta. 13+50 +/-

BEGIN BRIDGE  
-L- Sta. 16+79.88

END BRIDGE  
-L- Sta. 17+52.13

TIE TO EXISTING  
-L- Sta. 19+50 +/-

END PROJECT B-4736  
-L- POT Sta. 20+00.00

**PAVEMENT MARKING SCHEDULE**

- PAINT
- ⊙ PA WHITE EDGE LINE (4")
  - ⊙ PI YELLOW DOUBLE CENTER (4")

**PAVEMENT MARKING DETAIL**

I7-JUL-2012 12:21  
 P:\TIP\Projects\B4736\Traffic\Signing\CADD\PM\B4736\_Pmp\_title.dgn  
 medion AT 1E247508