


UTILITIES BY OTHERS


NOTE:
 ALL PROPOSED UTILITY WORK
 SHOWN ON THIS SHEET WILL
 BE DONE BY OTHERS

STA 12+35.00 -L- BEGIN TIP PROJECT B-4543

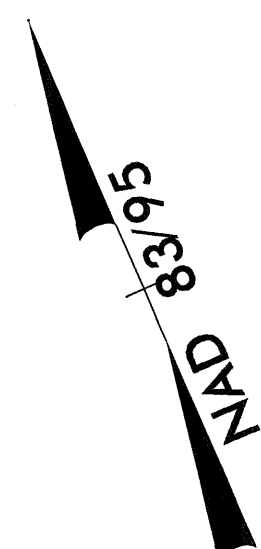


STA 17+05.00 -L- END TIP PROJECT B-4543

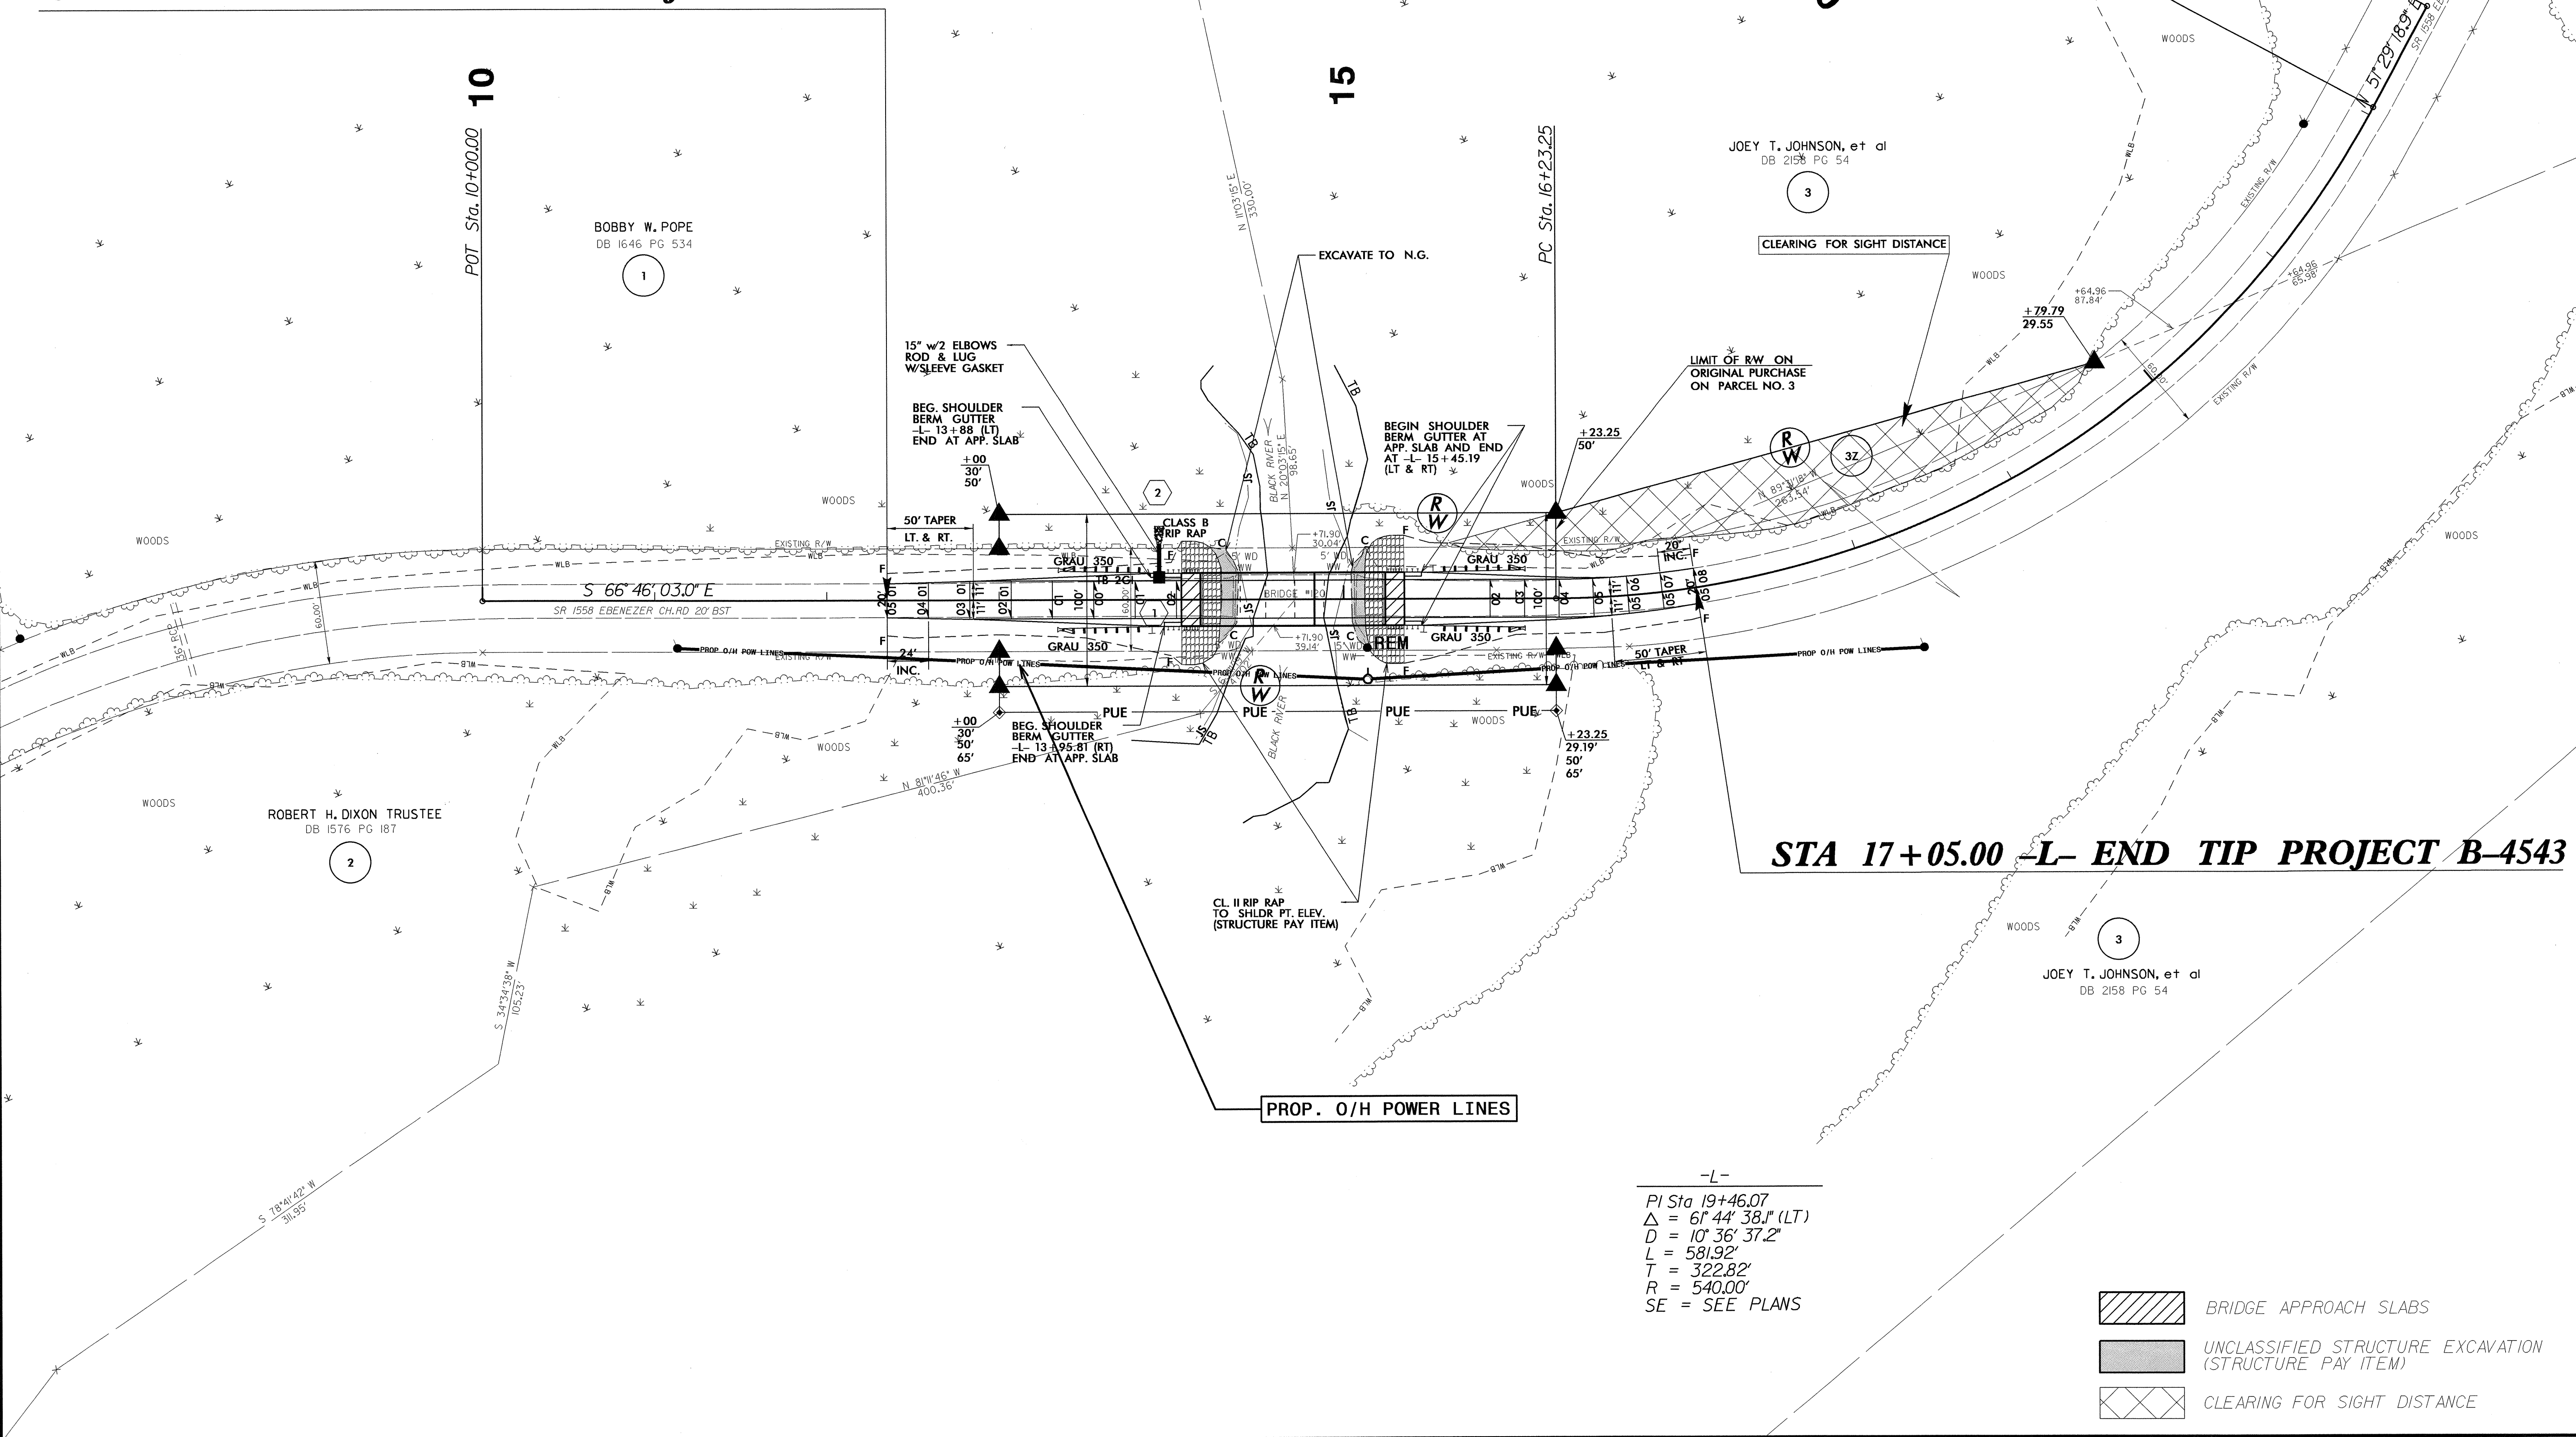

5/14/99
 01-AUG-2012 09:46
 R:\Utilities\Road\Project\B-4543-U0-2.psh.dgn



-L-
 PI Sta 19+46.07
 $\Delta = 61^{\circ} 44' 38.1''$ (LT)
 $D = 10^{\circ} 36' 37.2''$
 $L = 581.92'$
 $T = 322.82'$
 $R = 540.00'$
 SE = SEE PLANS

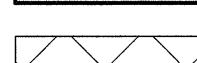-  BRIDGE APPROACH SLABS
-  UNCLASSIFIED STRUCTURE EXCAVATION (STRUCTURE PAY ITEM)
-  CLEARING FOR SIGHT DISTANCE