


8/23/98




PROJ. REFERENCE NO.
B-4543

SHEET NO.
X-1


150 140 130 120 110 100 90 80 70 60 50 40 30 20 10 0 10 20 30 40 50 60 70 80 90 100 110 120 130 140 150

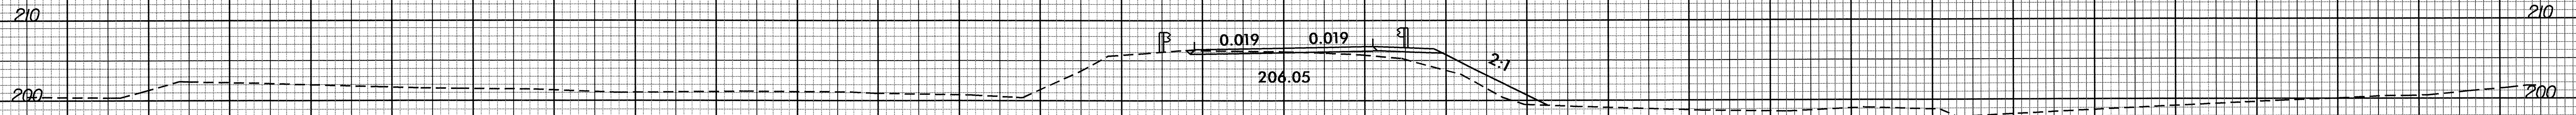


14 + 00.00

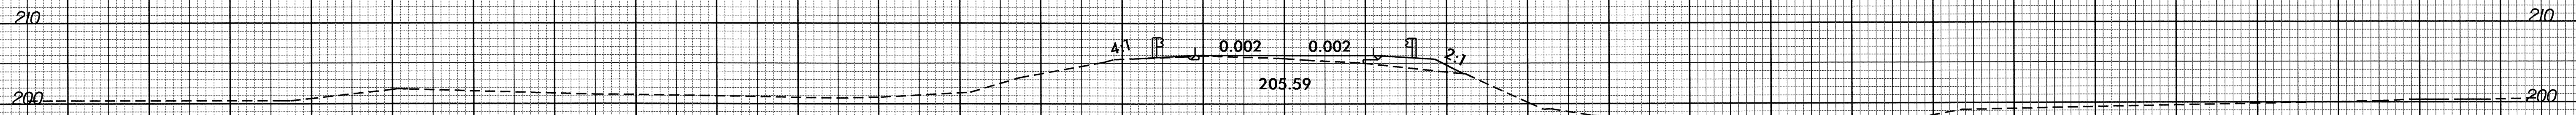


13 + 50.00

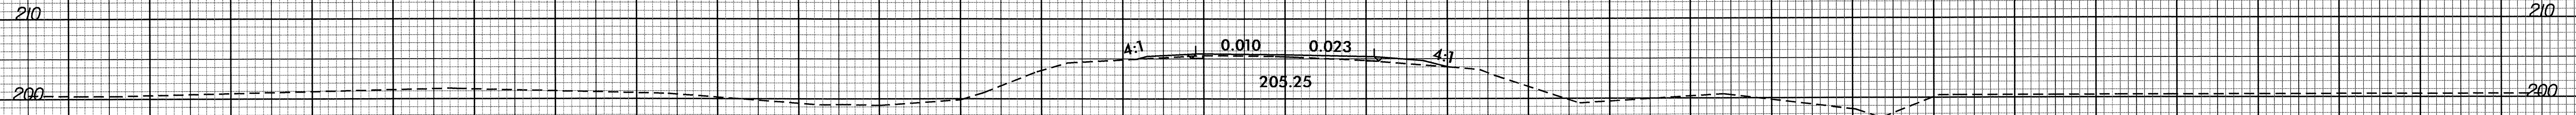

13 + 00.00

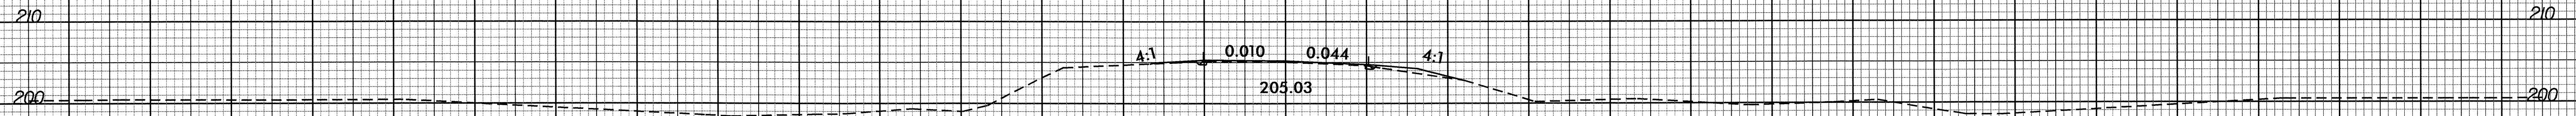


12 + 50.00

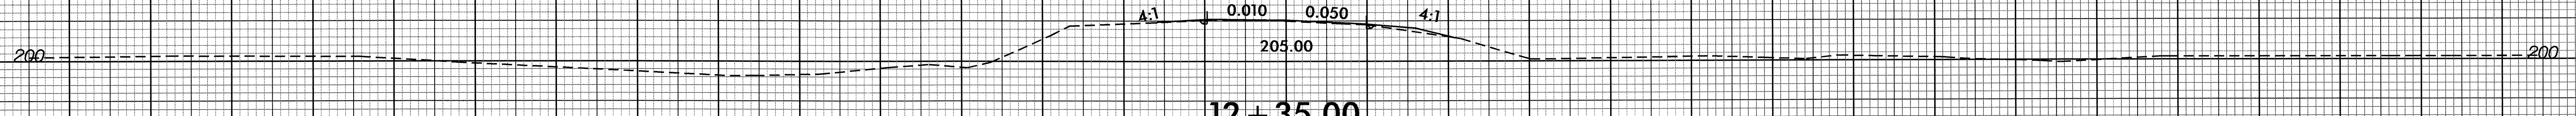

12 + 35.00

BEGIN PROJECT -L- STA. 12 + 35.00

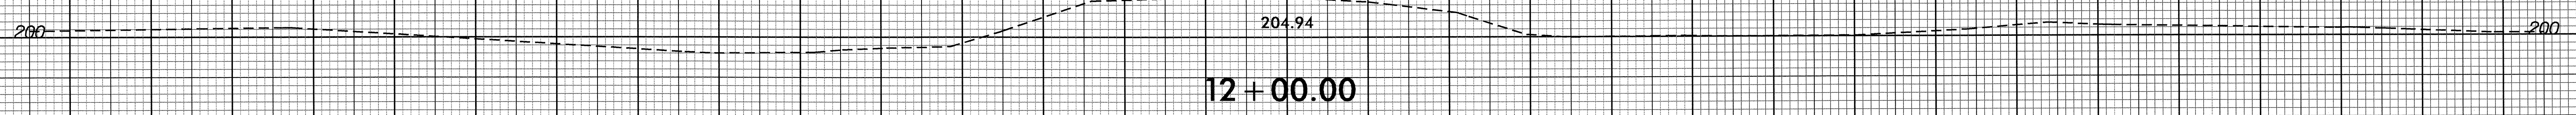

12 + 00.00


150 140 130 120 110 100 90 80 70 60 50 40 30 20 10 0 10 20 30 40 50 60 70 80 90 100 110 120 130 140 150

I7-APR-2002 09:20
P:\Roadway\XSC\p4543-r-dj-xp1.dgn
\$\$\$\$\$USERNAME\$\$\$\$\$

8/23/99



PROJ. REFERENCE NO.	SHEET NO.
B-4543	X-2

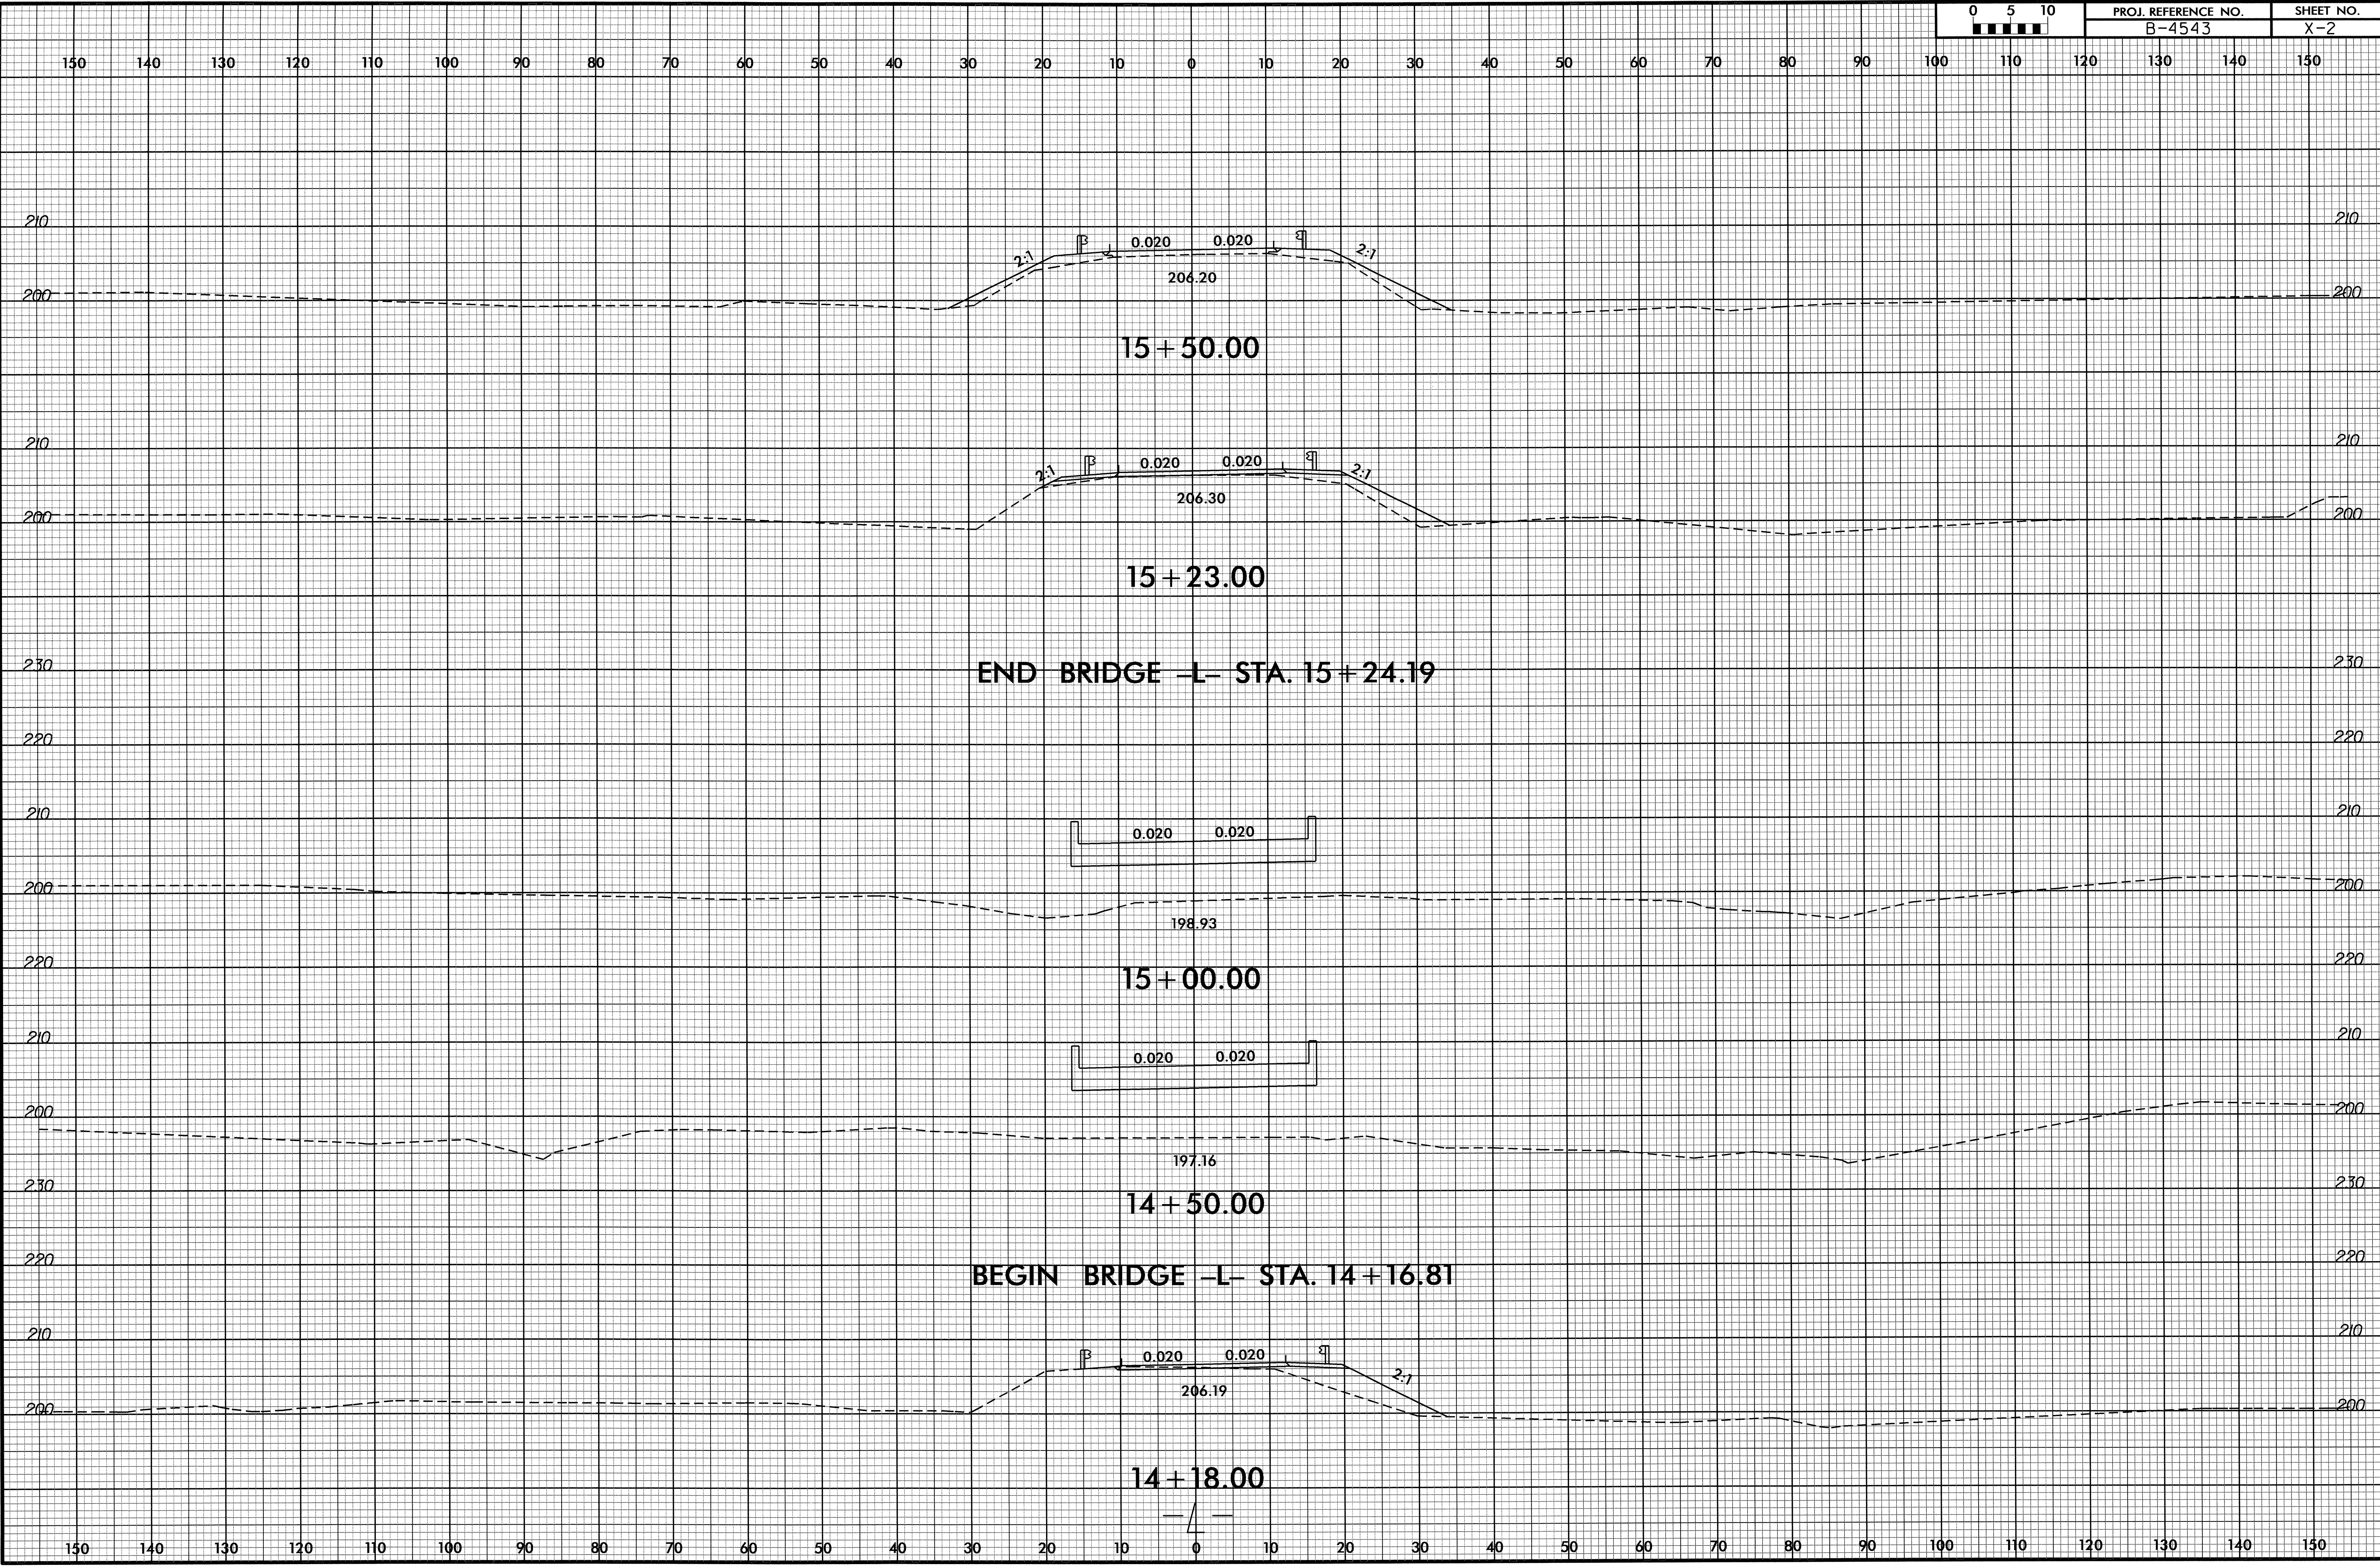

15 + 50.00

15 + 23.00

END BRIDGE -L- STA. 15 + 24.19

15 + 00.00


14 + 50.00

BEGIN BRIDGE -L- STA. 14 + 16.81


14 + 18.00

17-APP-2012_09120
R:\Roadway\XSC\4543_rdy_xp1.dgn
\$\$\$\$\$USERNAME\$\$\$\$\$

8/23/99

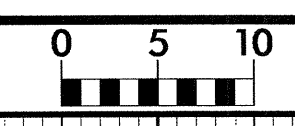

PROJ. REFERENCE NO.	SHEET NO.
B-4543	X-3

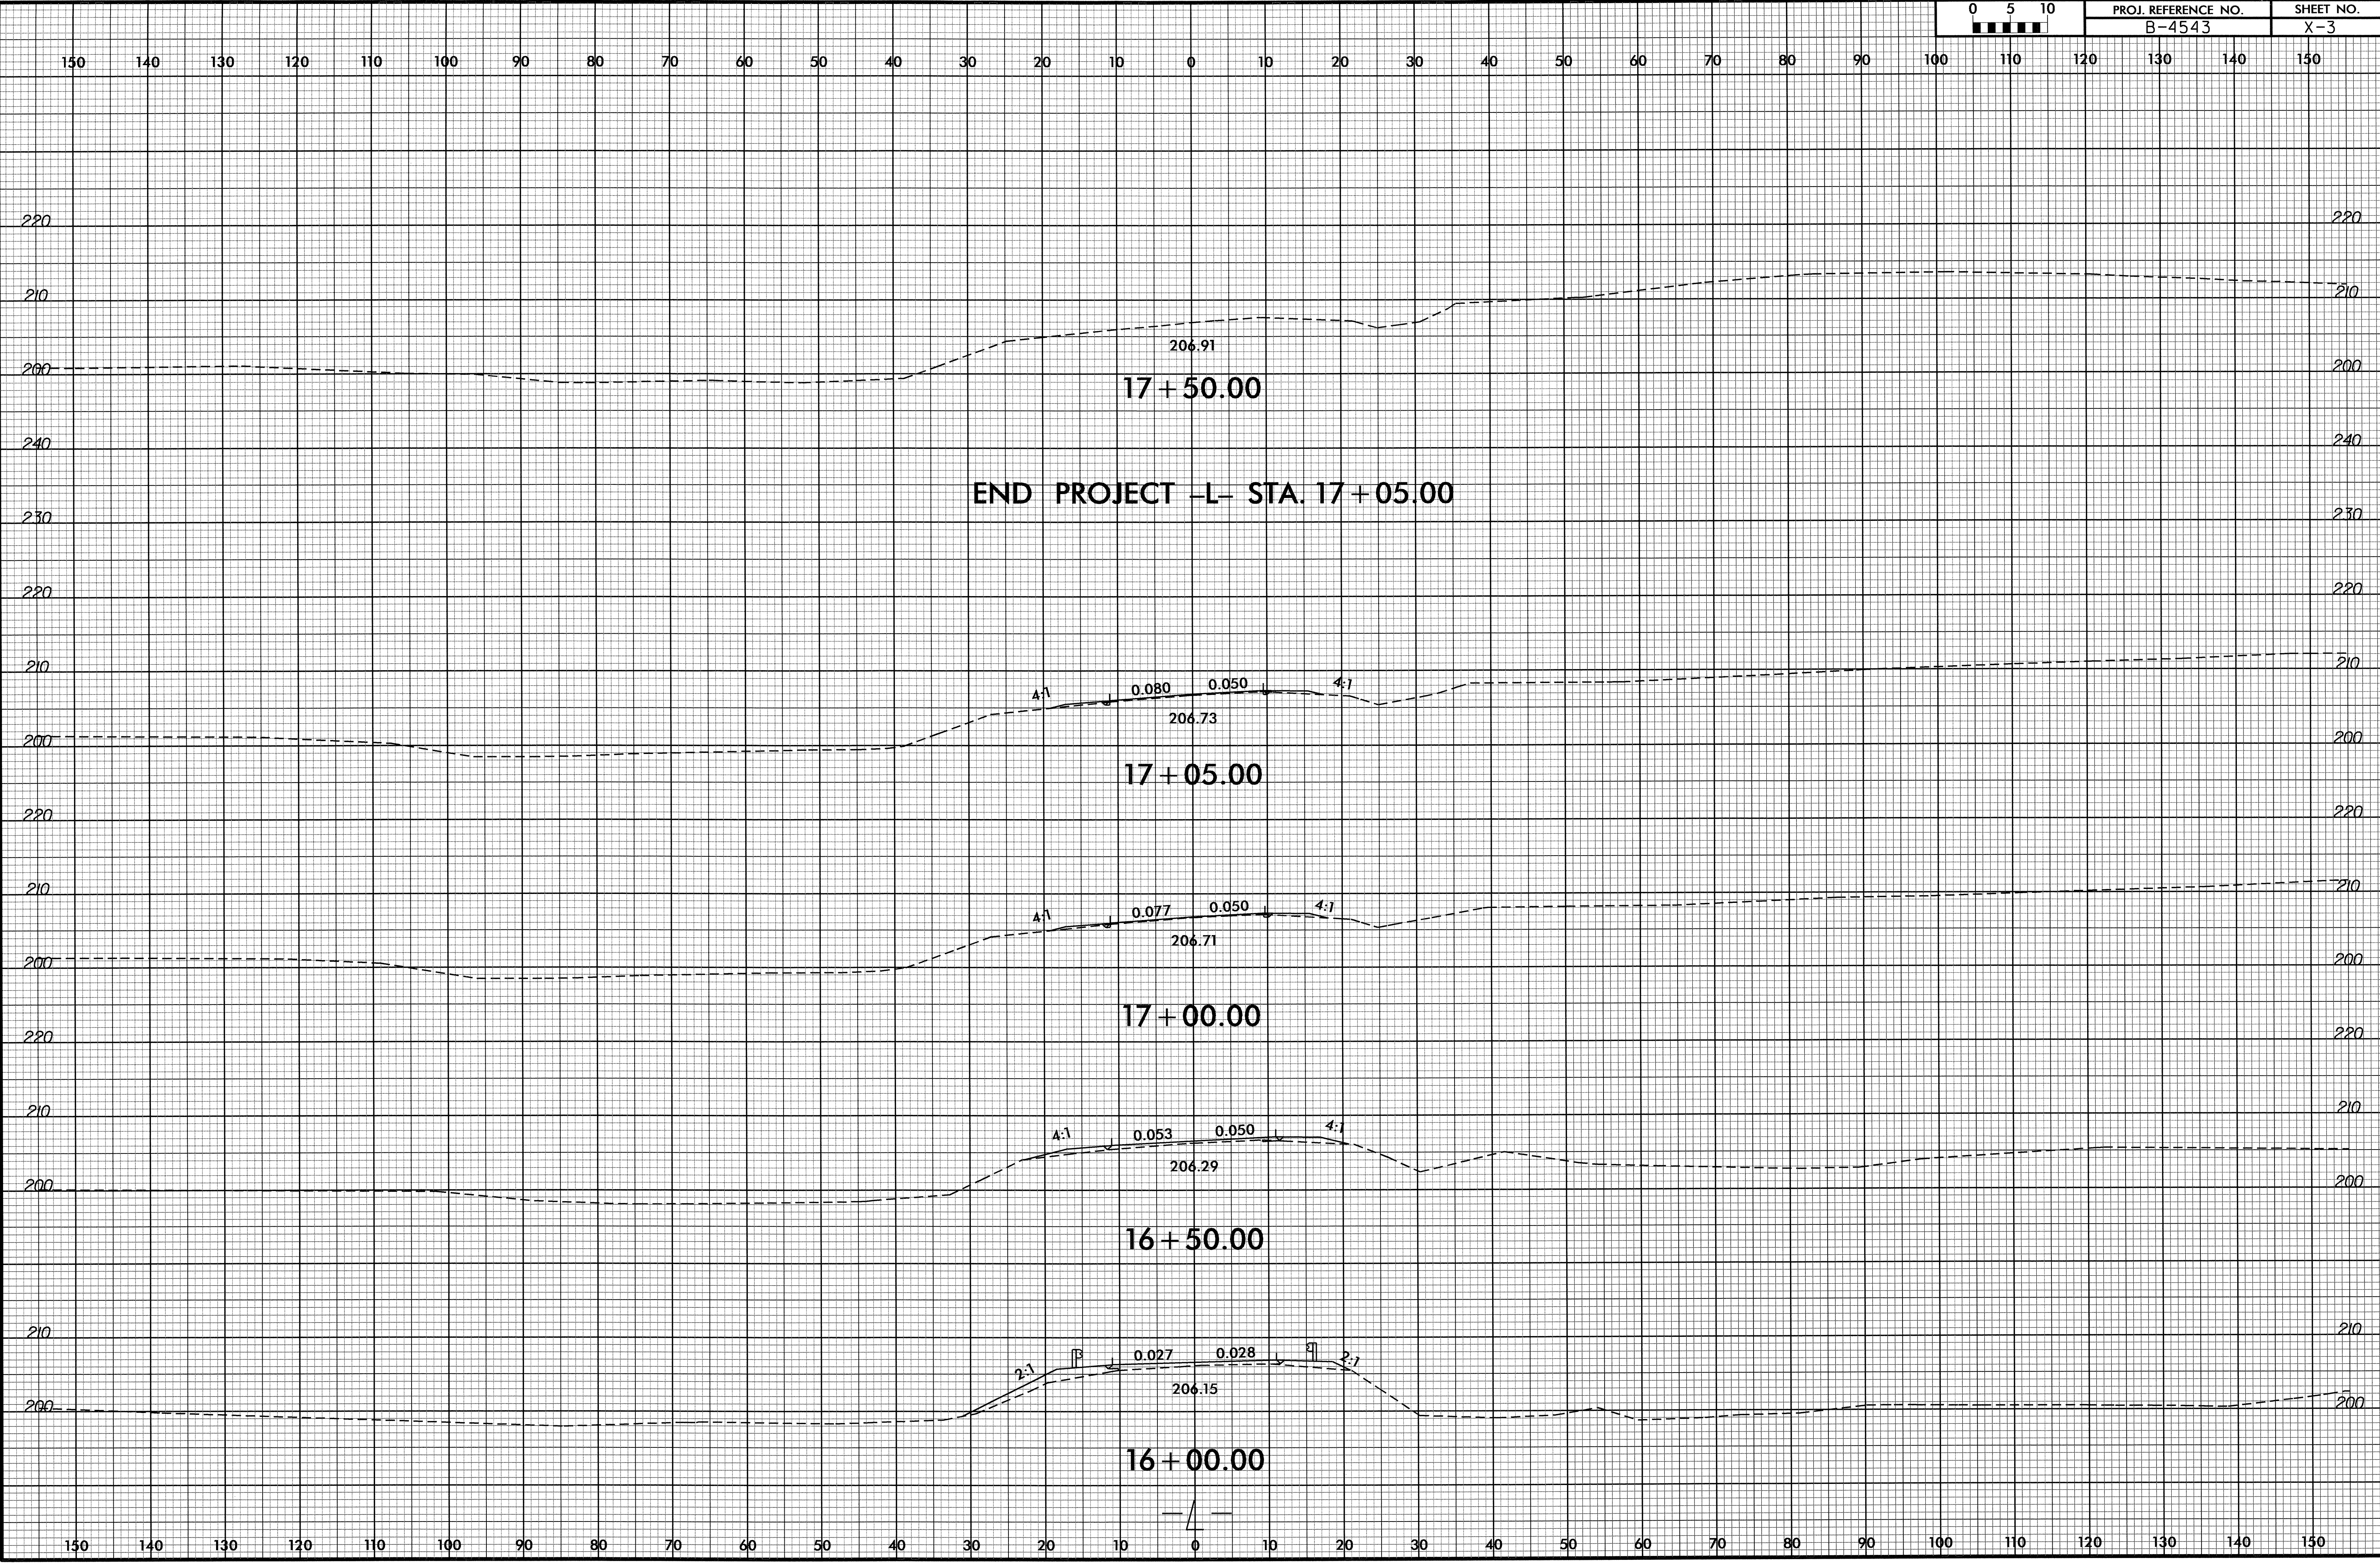

17-APR-2012 09:20
R:\Roadway\XSC\4543_rdy_xpl.dgn
\$\$\$\$\$