



8/23/99

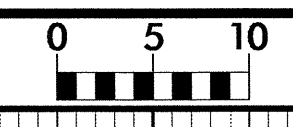


PROJ. REFERENCE NO.
I-5402

SHEET NO.
X-3

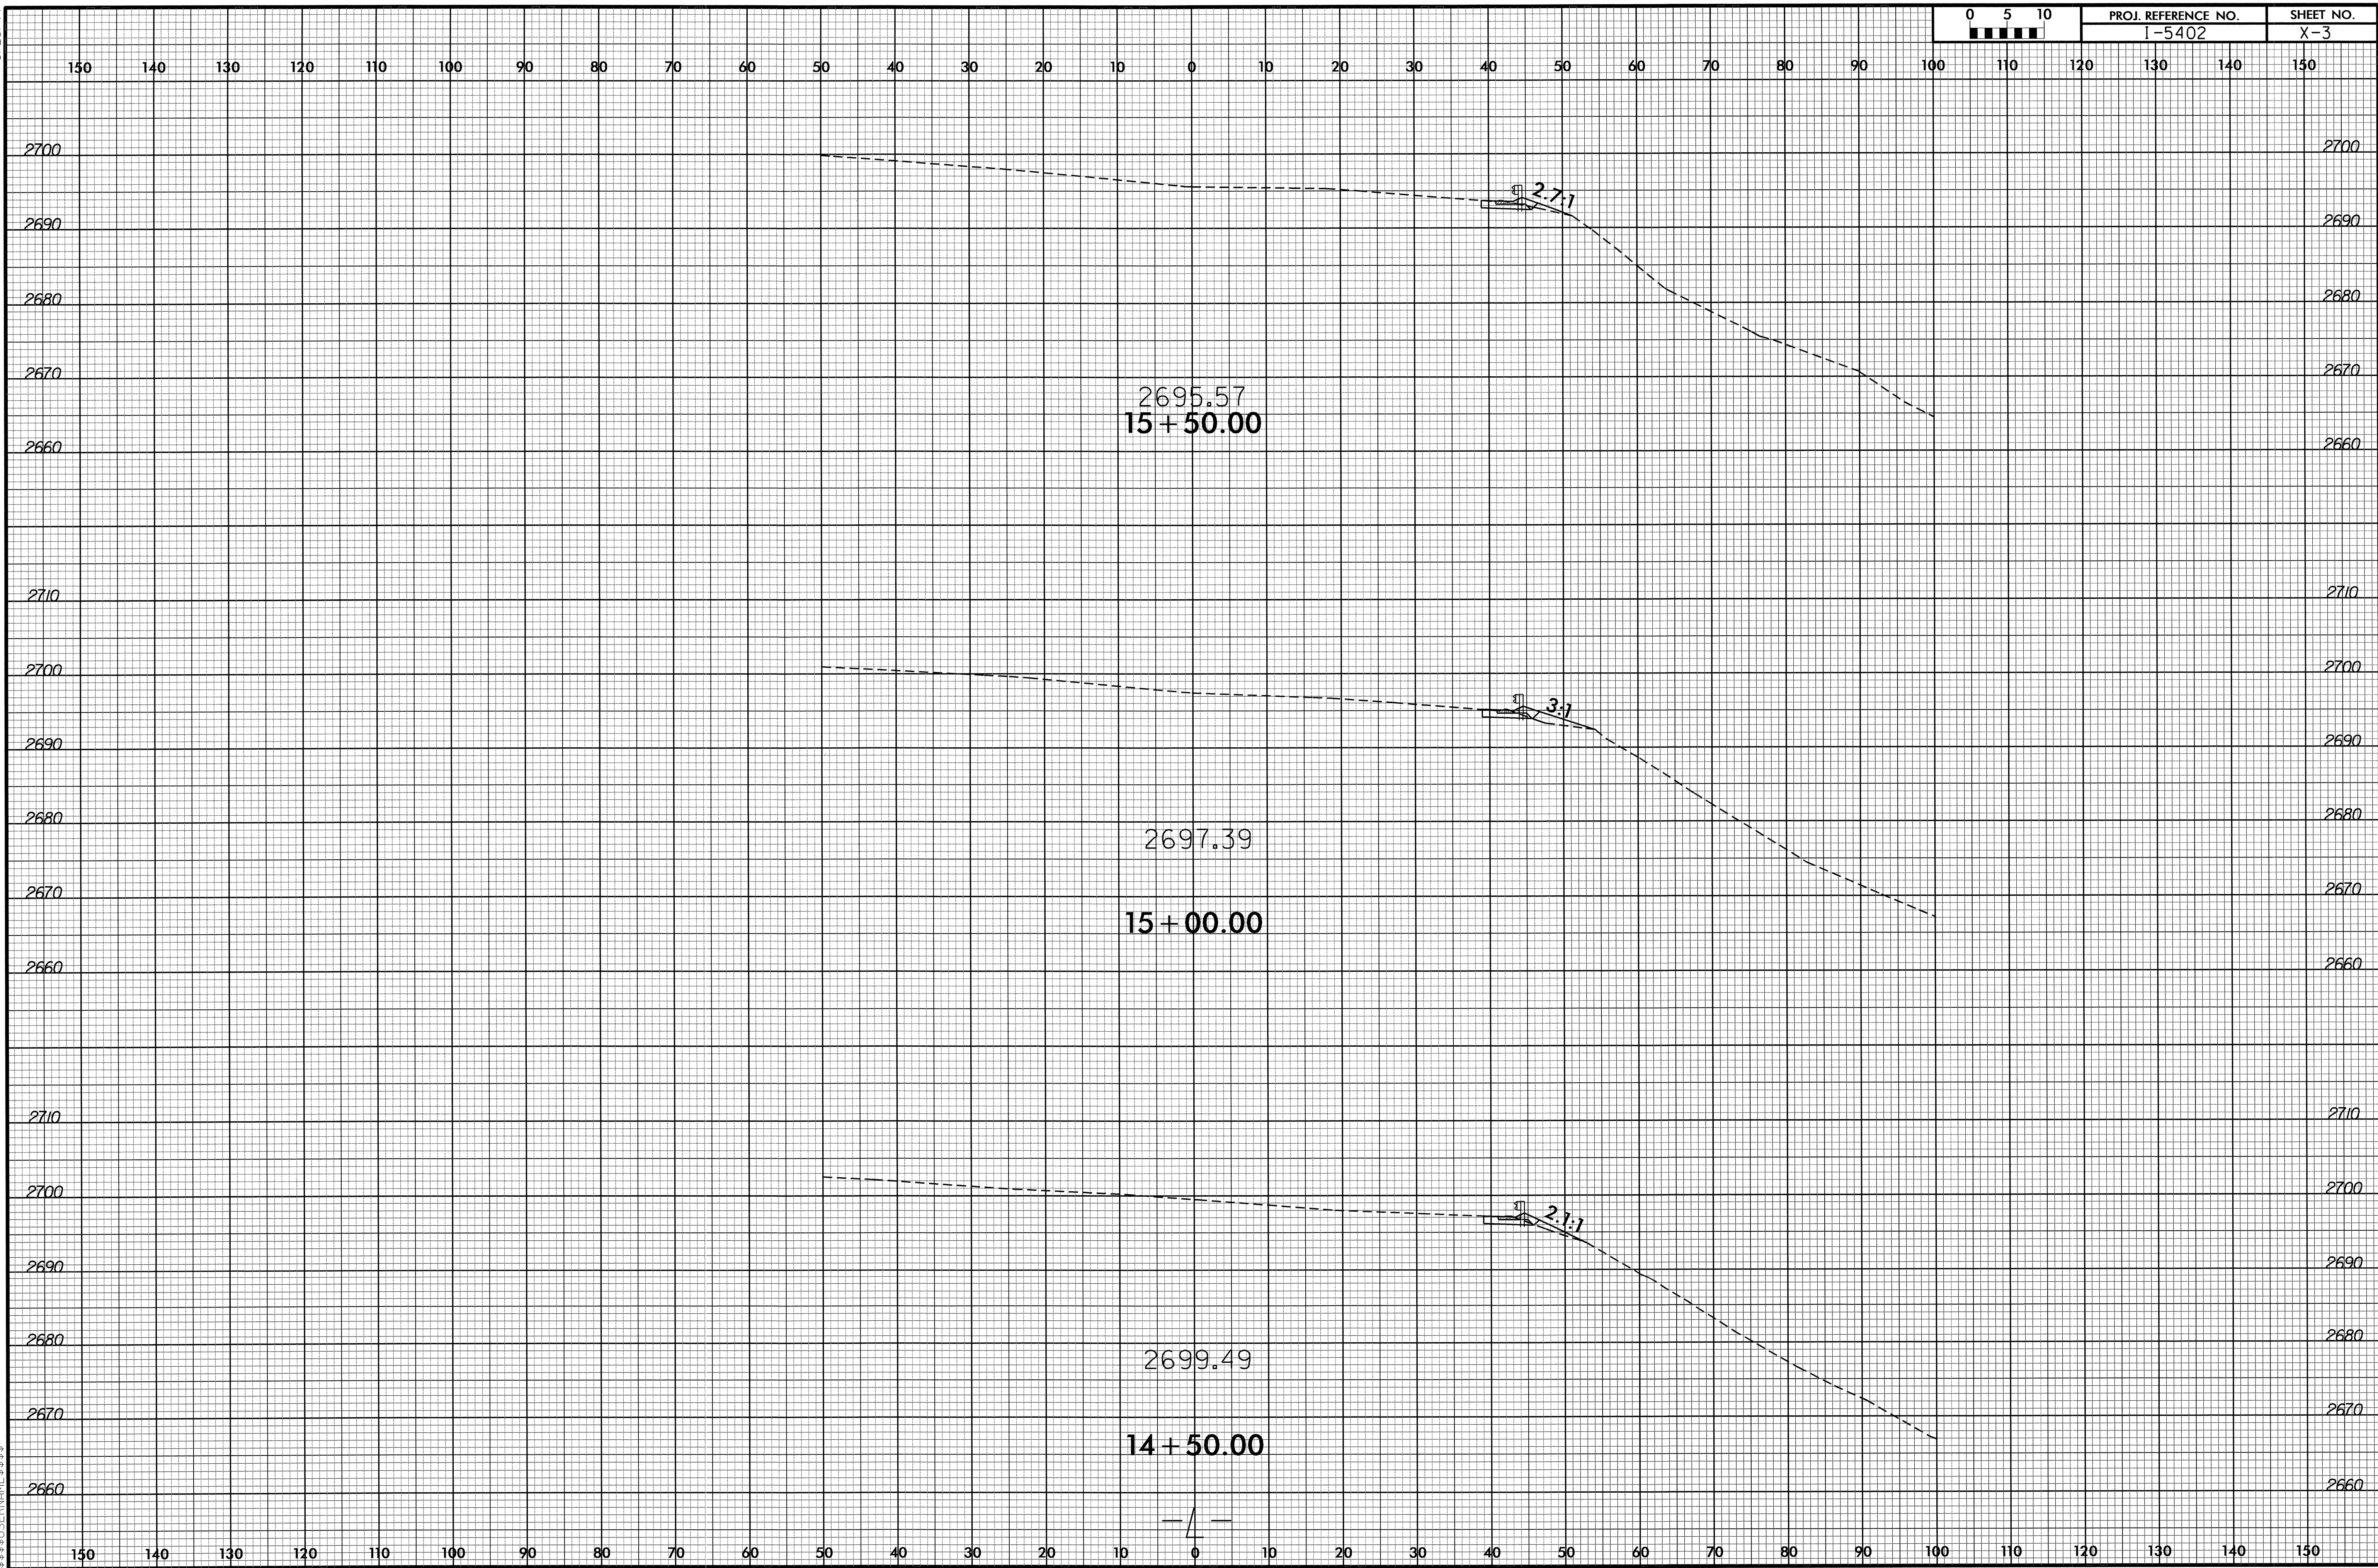


18 JUL 2010 09:28
I:\02\15402_Pdy_XPL.L.edgn
\$\$\$\$\$

8/23/99

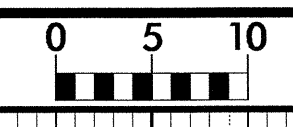


PROJ. REFERENCE NO.
I-5402

SHEET NO.
X-4

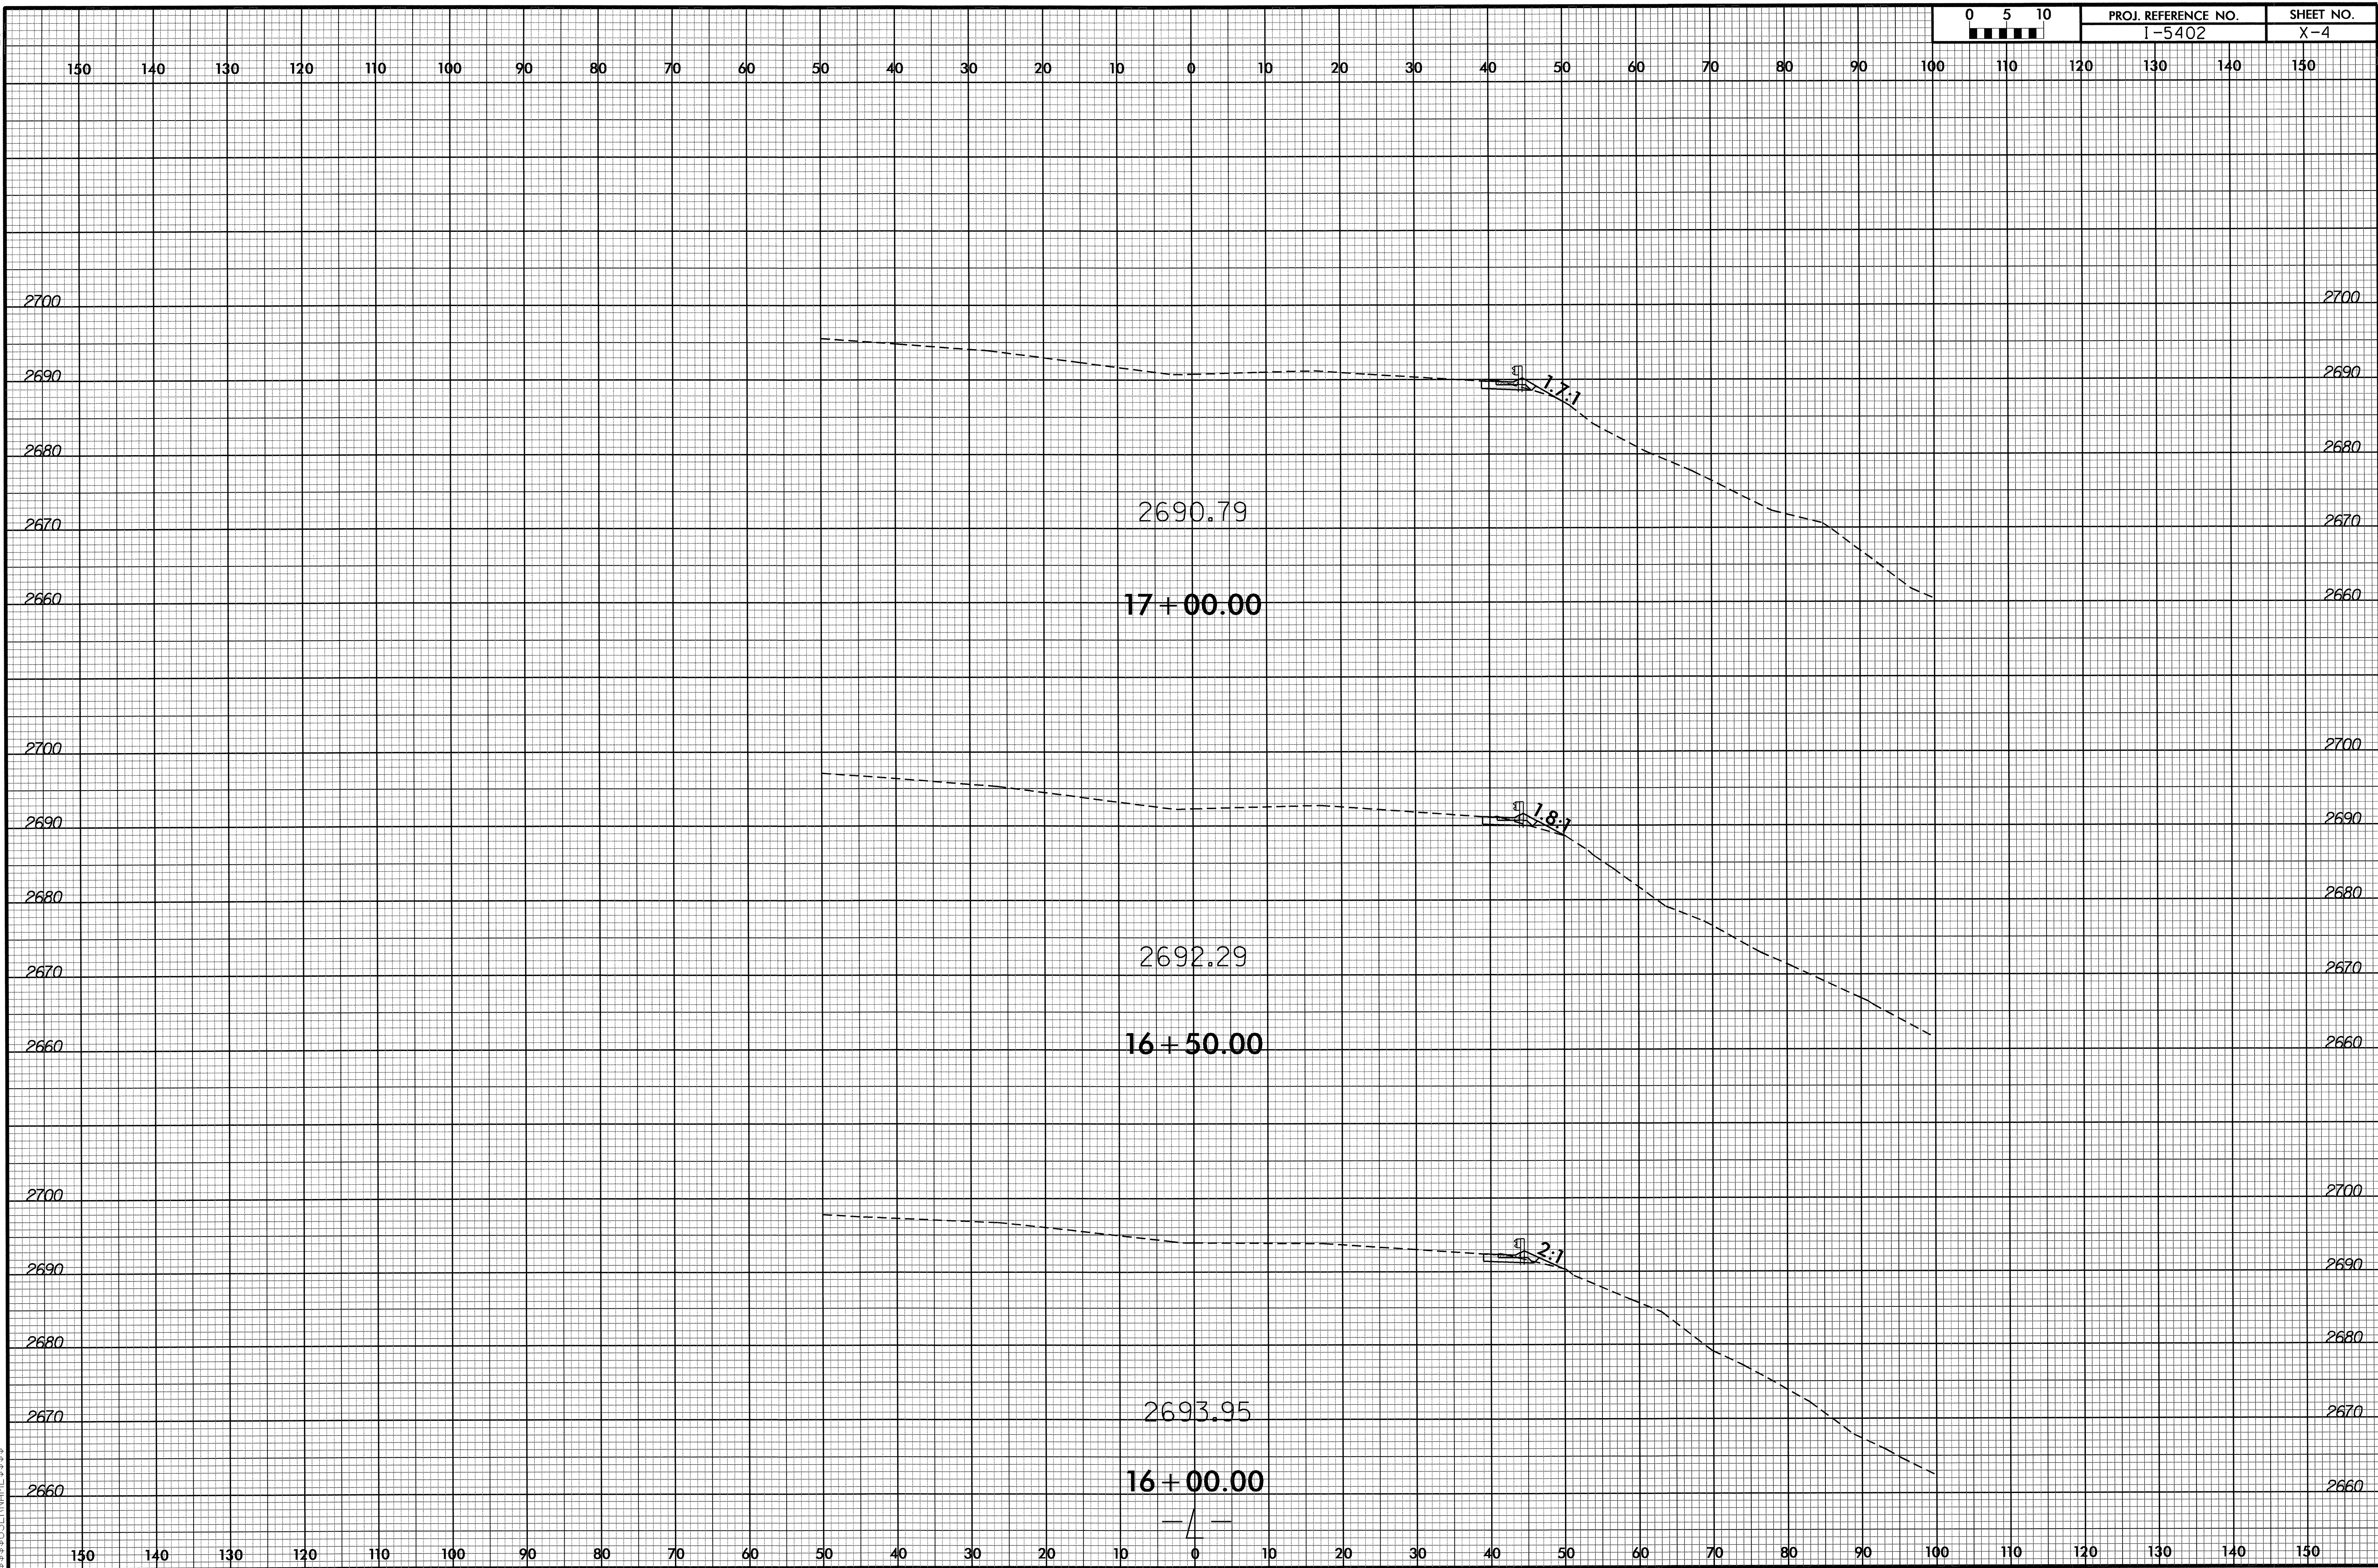


16 JUL 2016 09:28
P:\C\15402-Rdy-XPL.L.dgn
\$\$\$\$\$

8/23/99

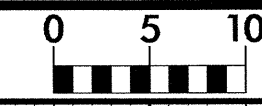


PROJ. REFERENCE NO.
1-5402

SHEET NO.
X-5

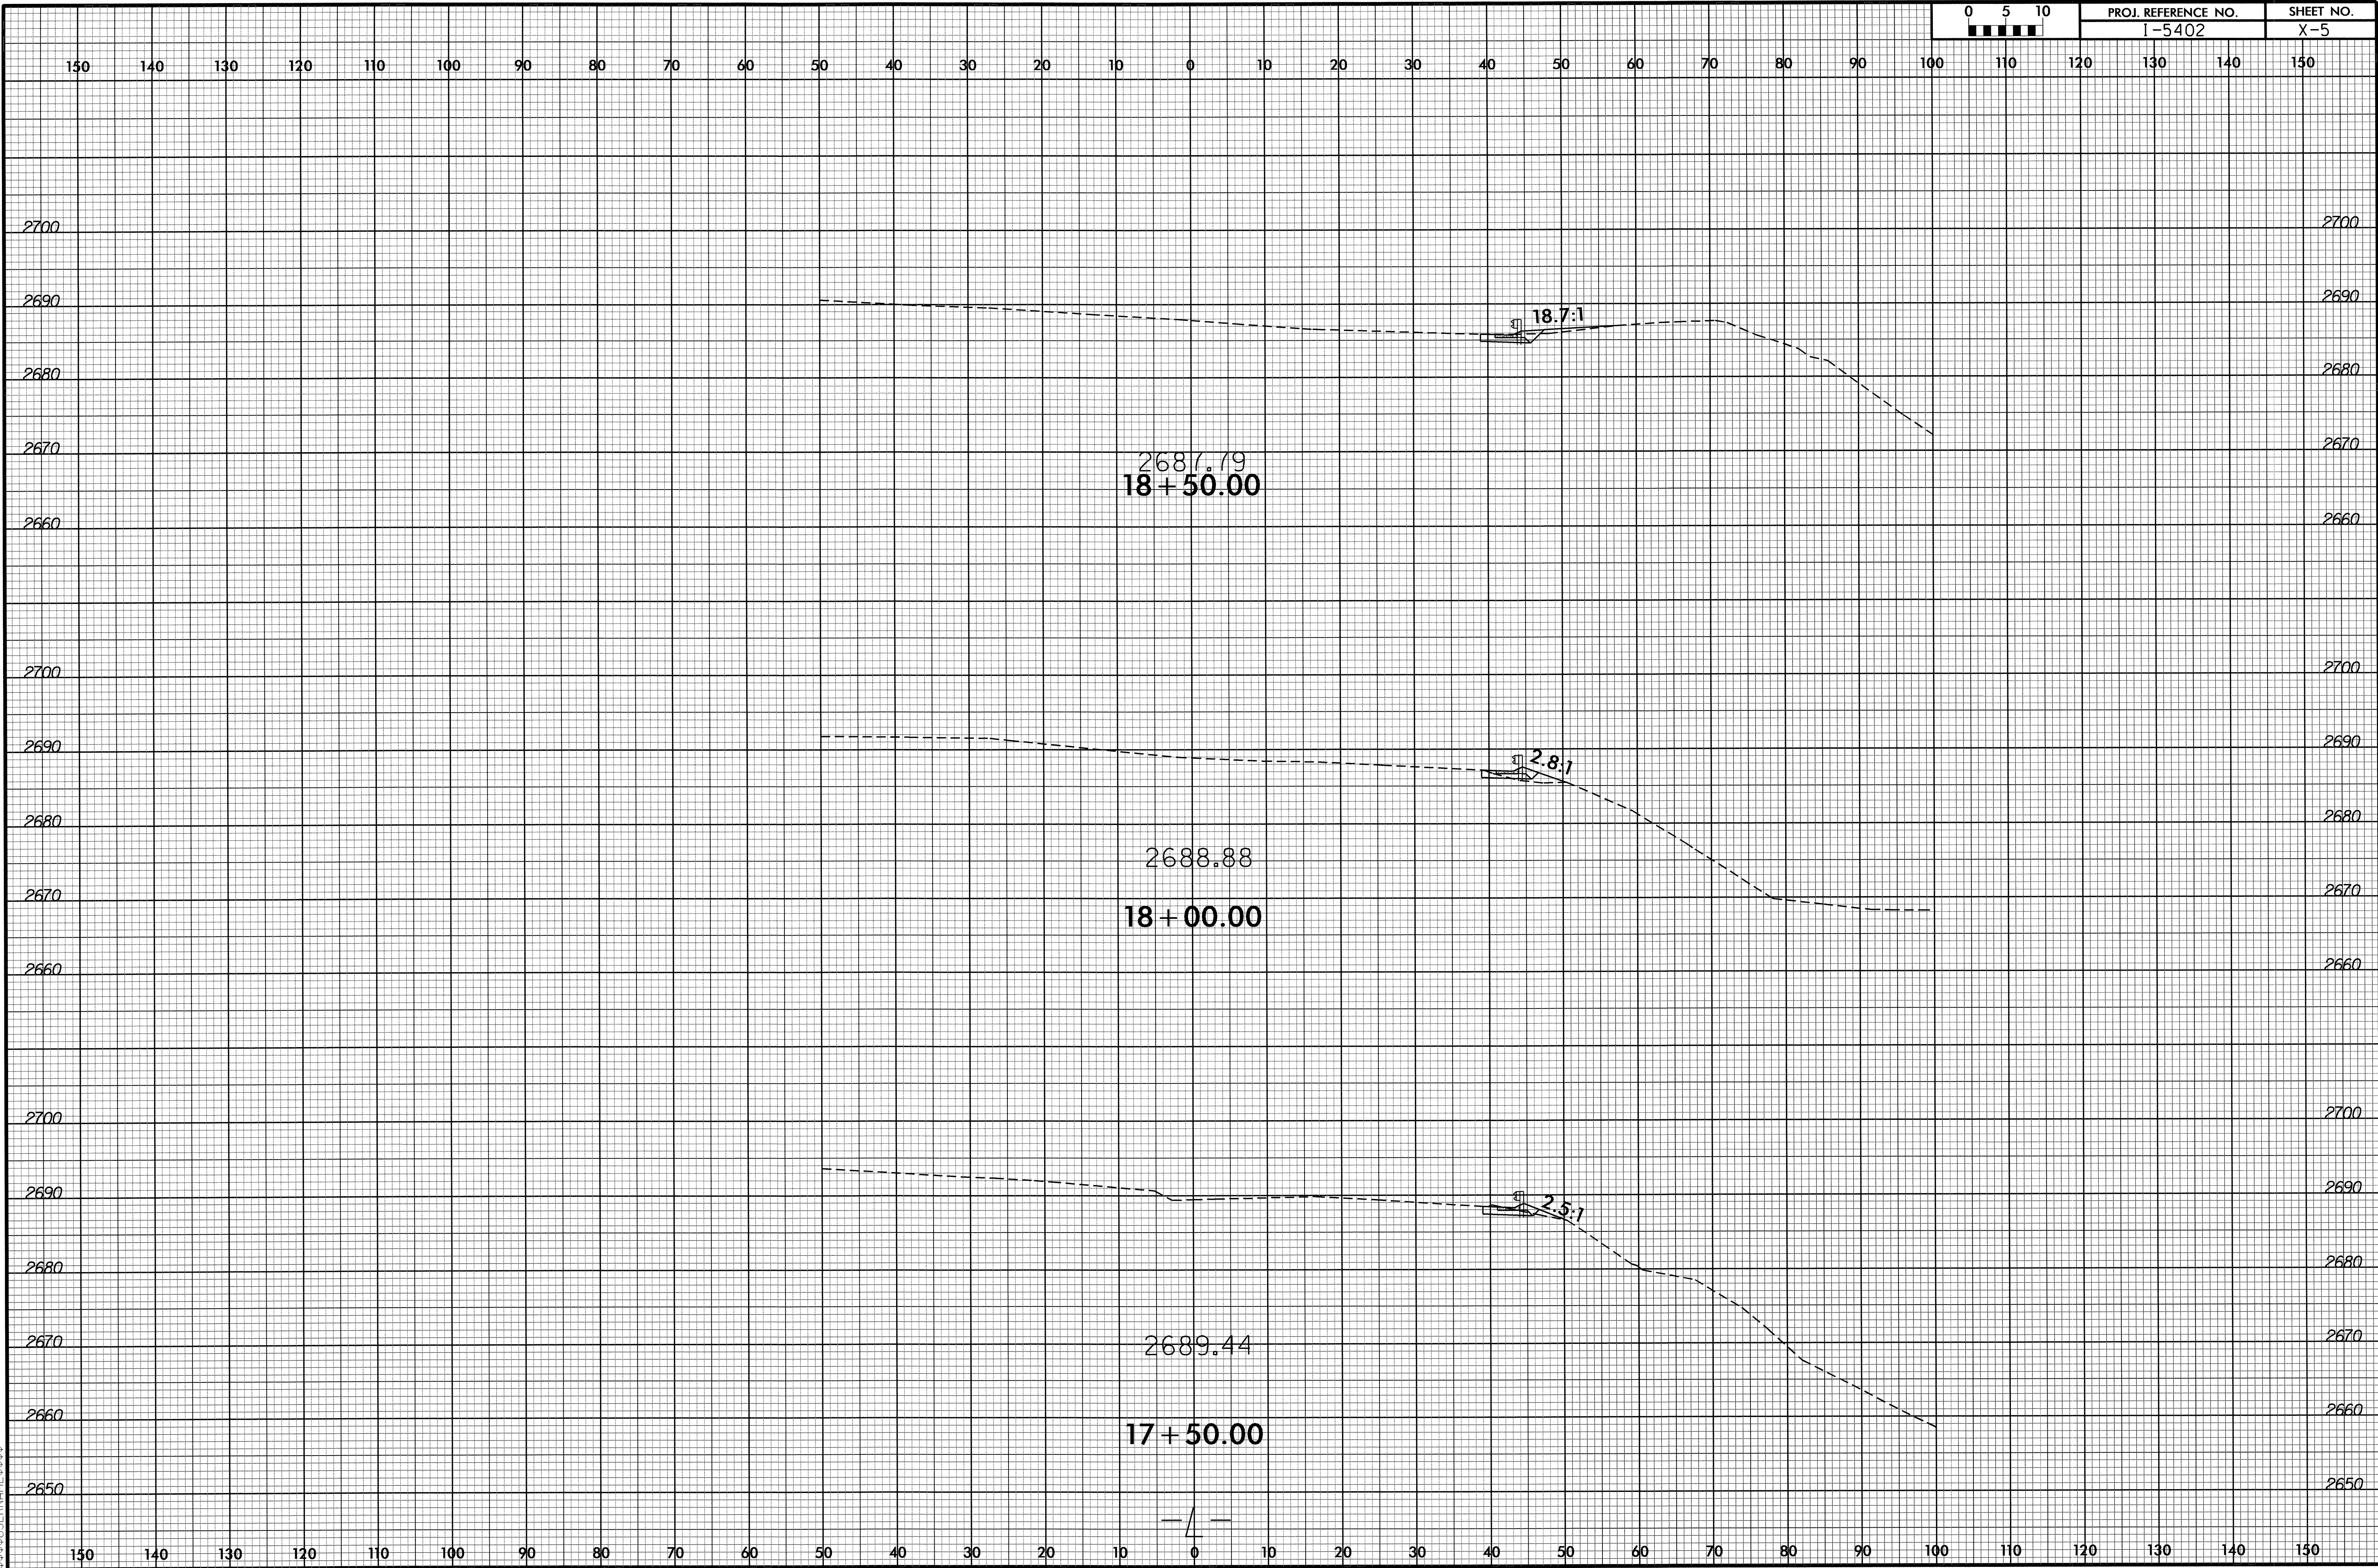


18 JUL 2009 09:28
 P:\V\1805\1805\F5402_Prdj_XPL.L.dgn
 \$\$\$S:\OFFICE\NAME\$\$\$

8/23/99

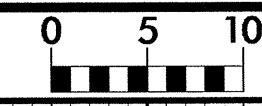

PROJ. REFERENCE NO.	SHEET NO.
I-5402	X-6

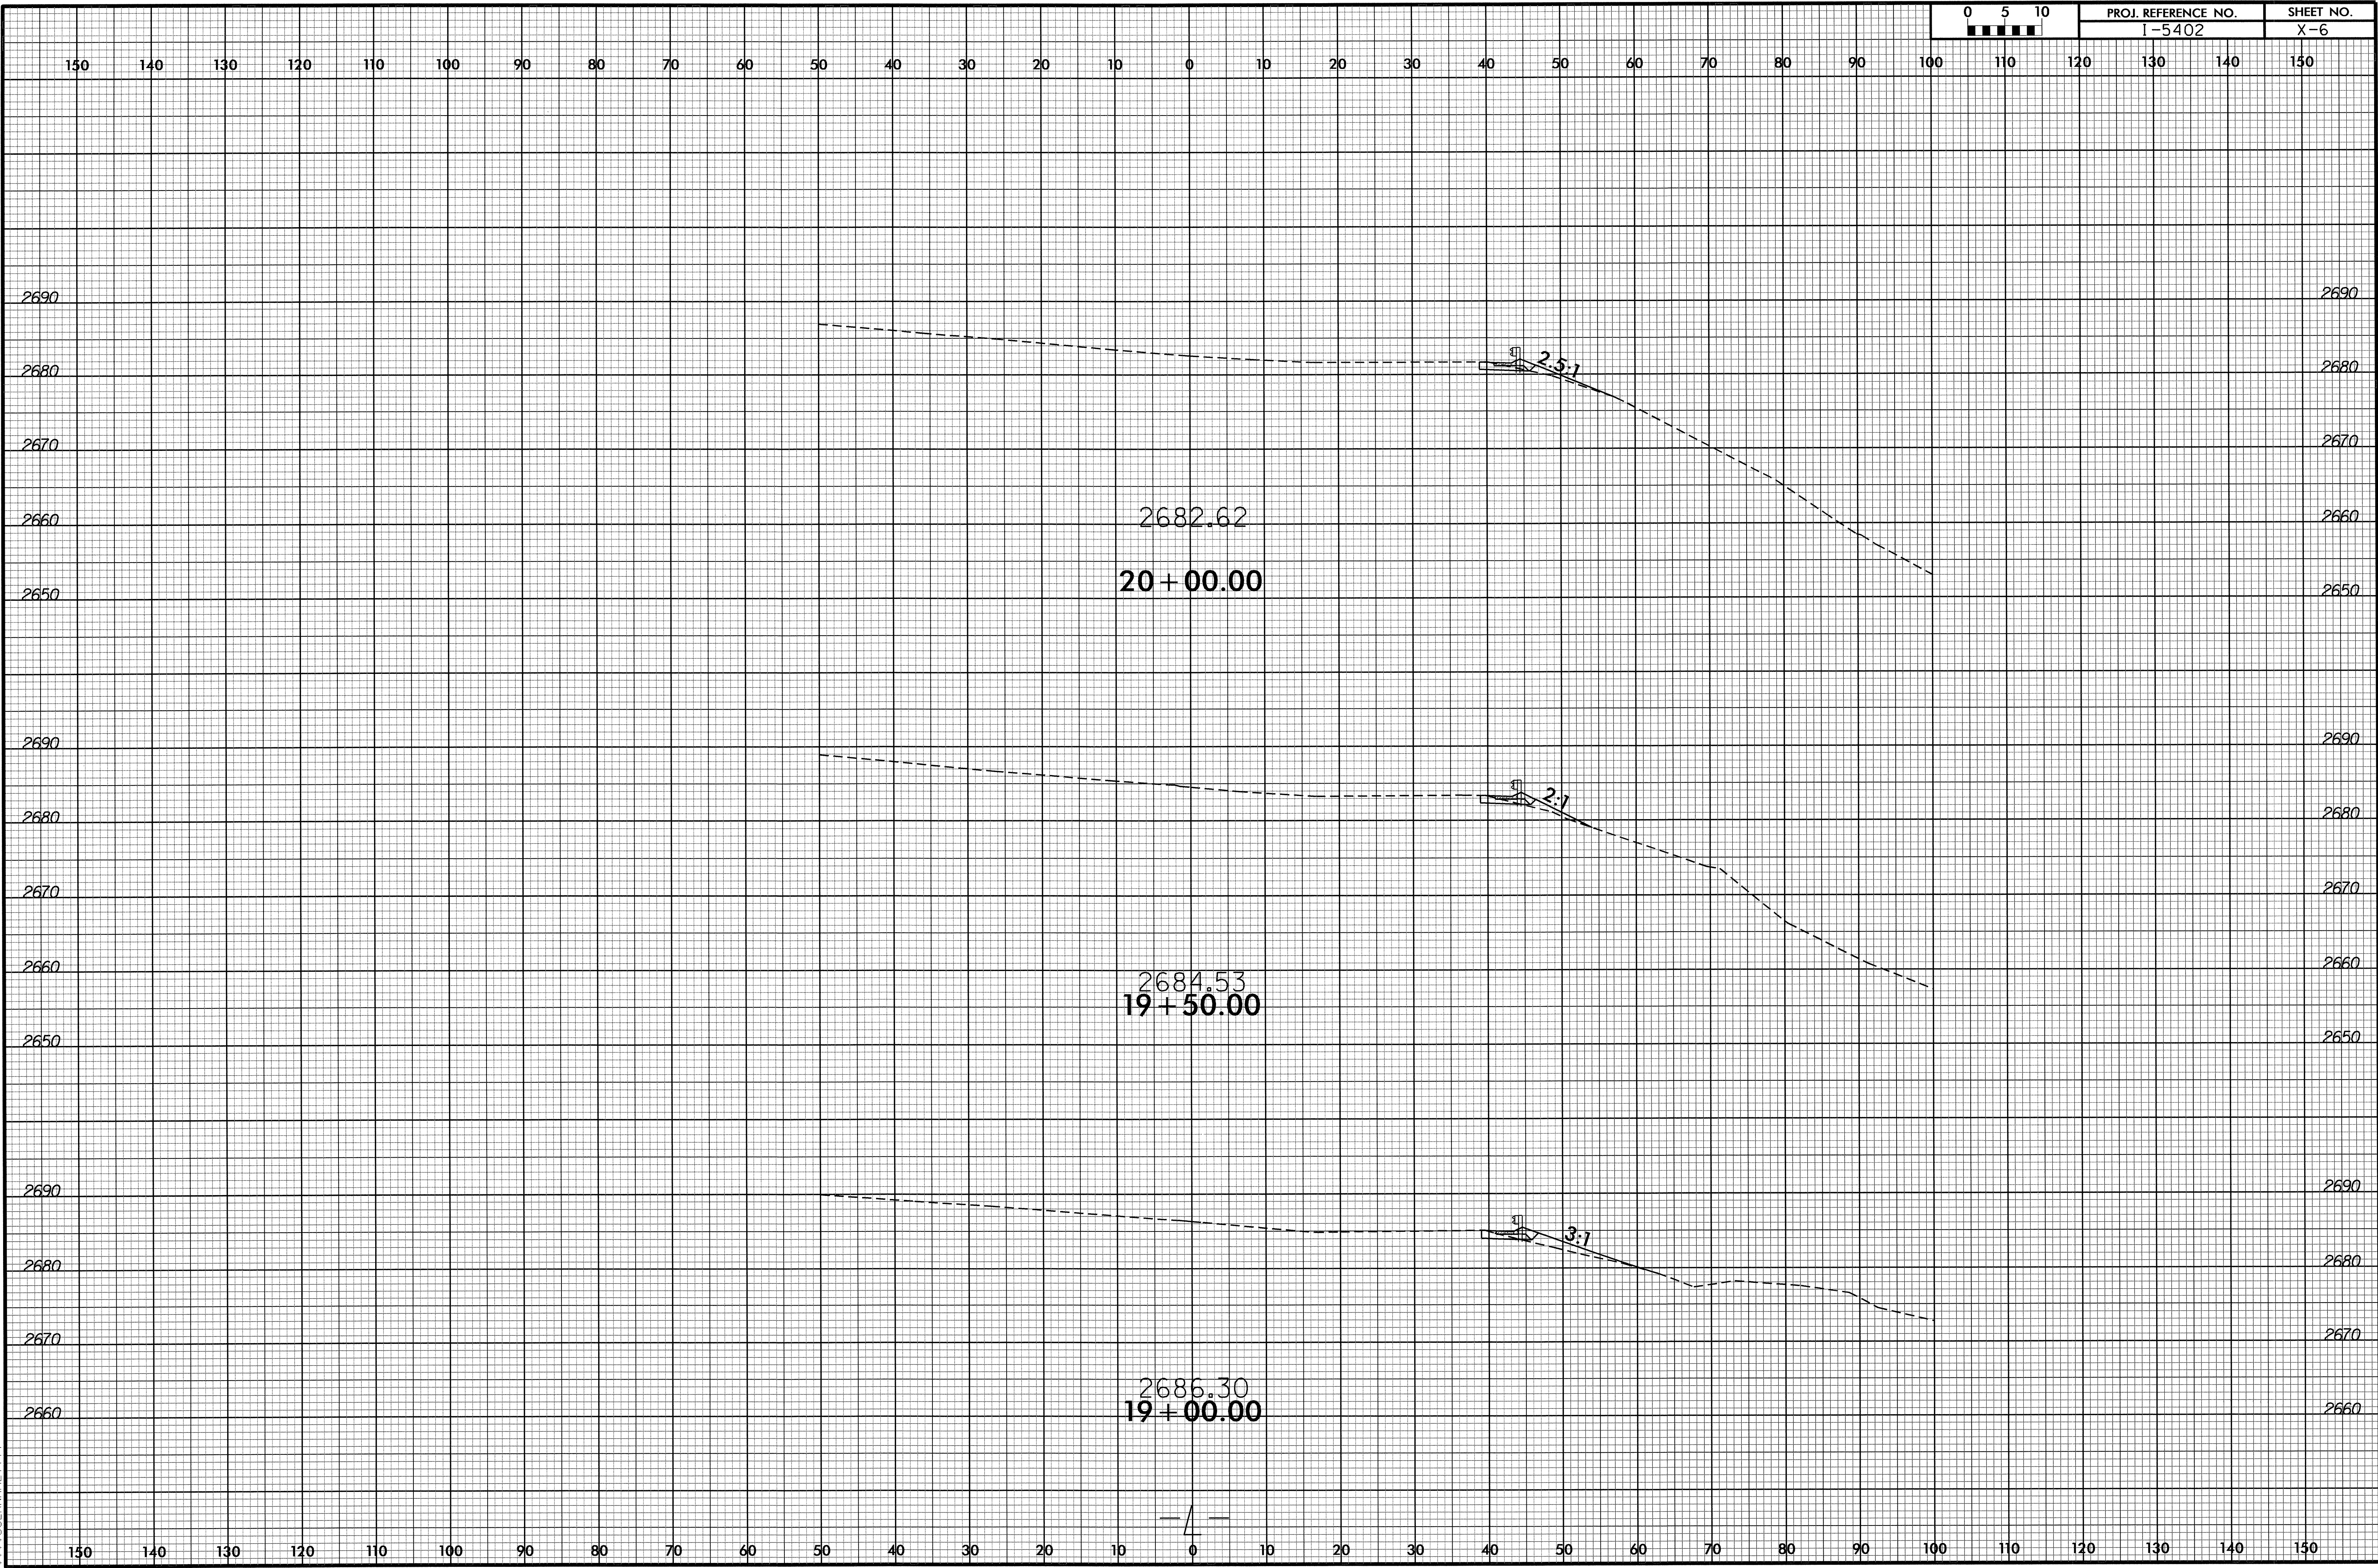

18-Jul-2012 09:29
 R:\Roadwork\XSC\I5402_Pdy_XPL.L.dgn
 \$\$\$USERNAME\$\$\$

150 140 130 120 110 100 90 80 70 60 50 40 30 20 10 0 10 20 30 40 50 60 70 80 90 100 110 120 130 140 150

2690 2690

2680 2680

2670 2670

2660 2660

2650 2650

2678.94
21+50.00

2:1

2690 2690

2680 2680

2670 2670

2660 2660

2650 2650

2679.92
21+00.00

2.5:1

2690 2690

2680 2680

2670 2670

2660 2660

2650 2650


2681.24
20+50.00

2:1

— / —



150 140 130 120 110 100 90 80 70 60 50 40 30 20 10 0 10 20 30 40 50 60 70 80 90 100 110 120 130 140 150

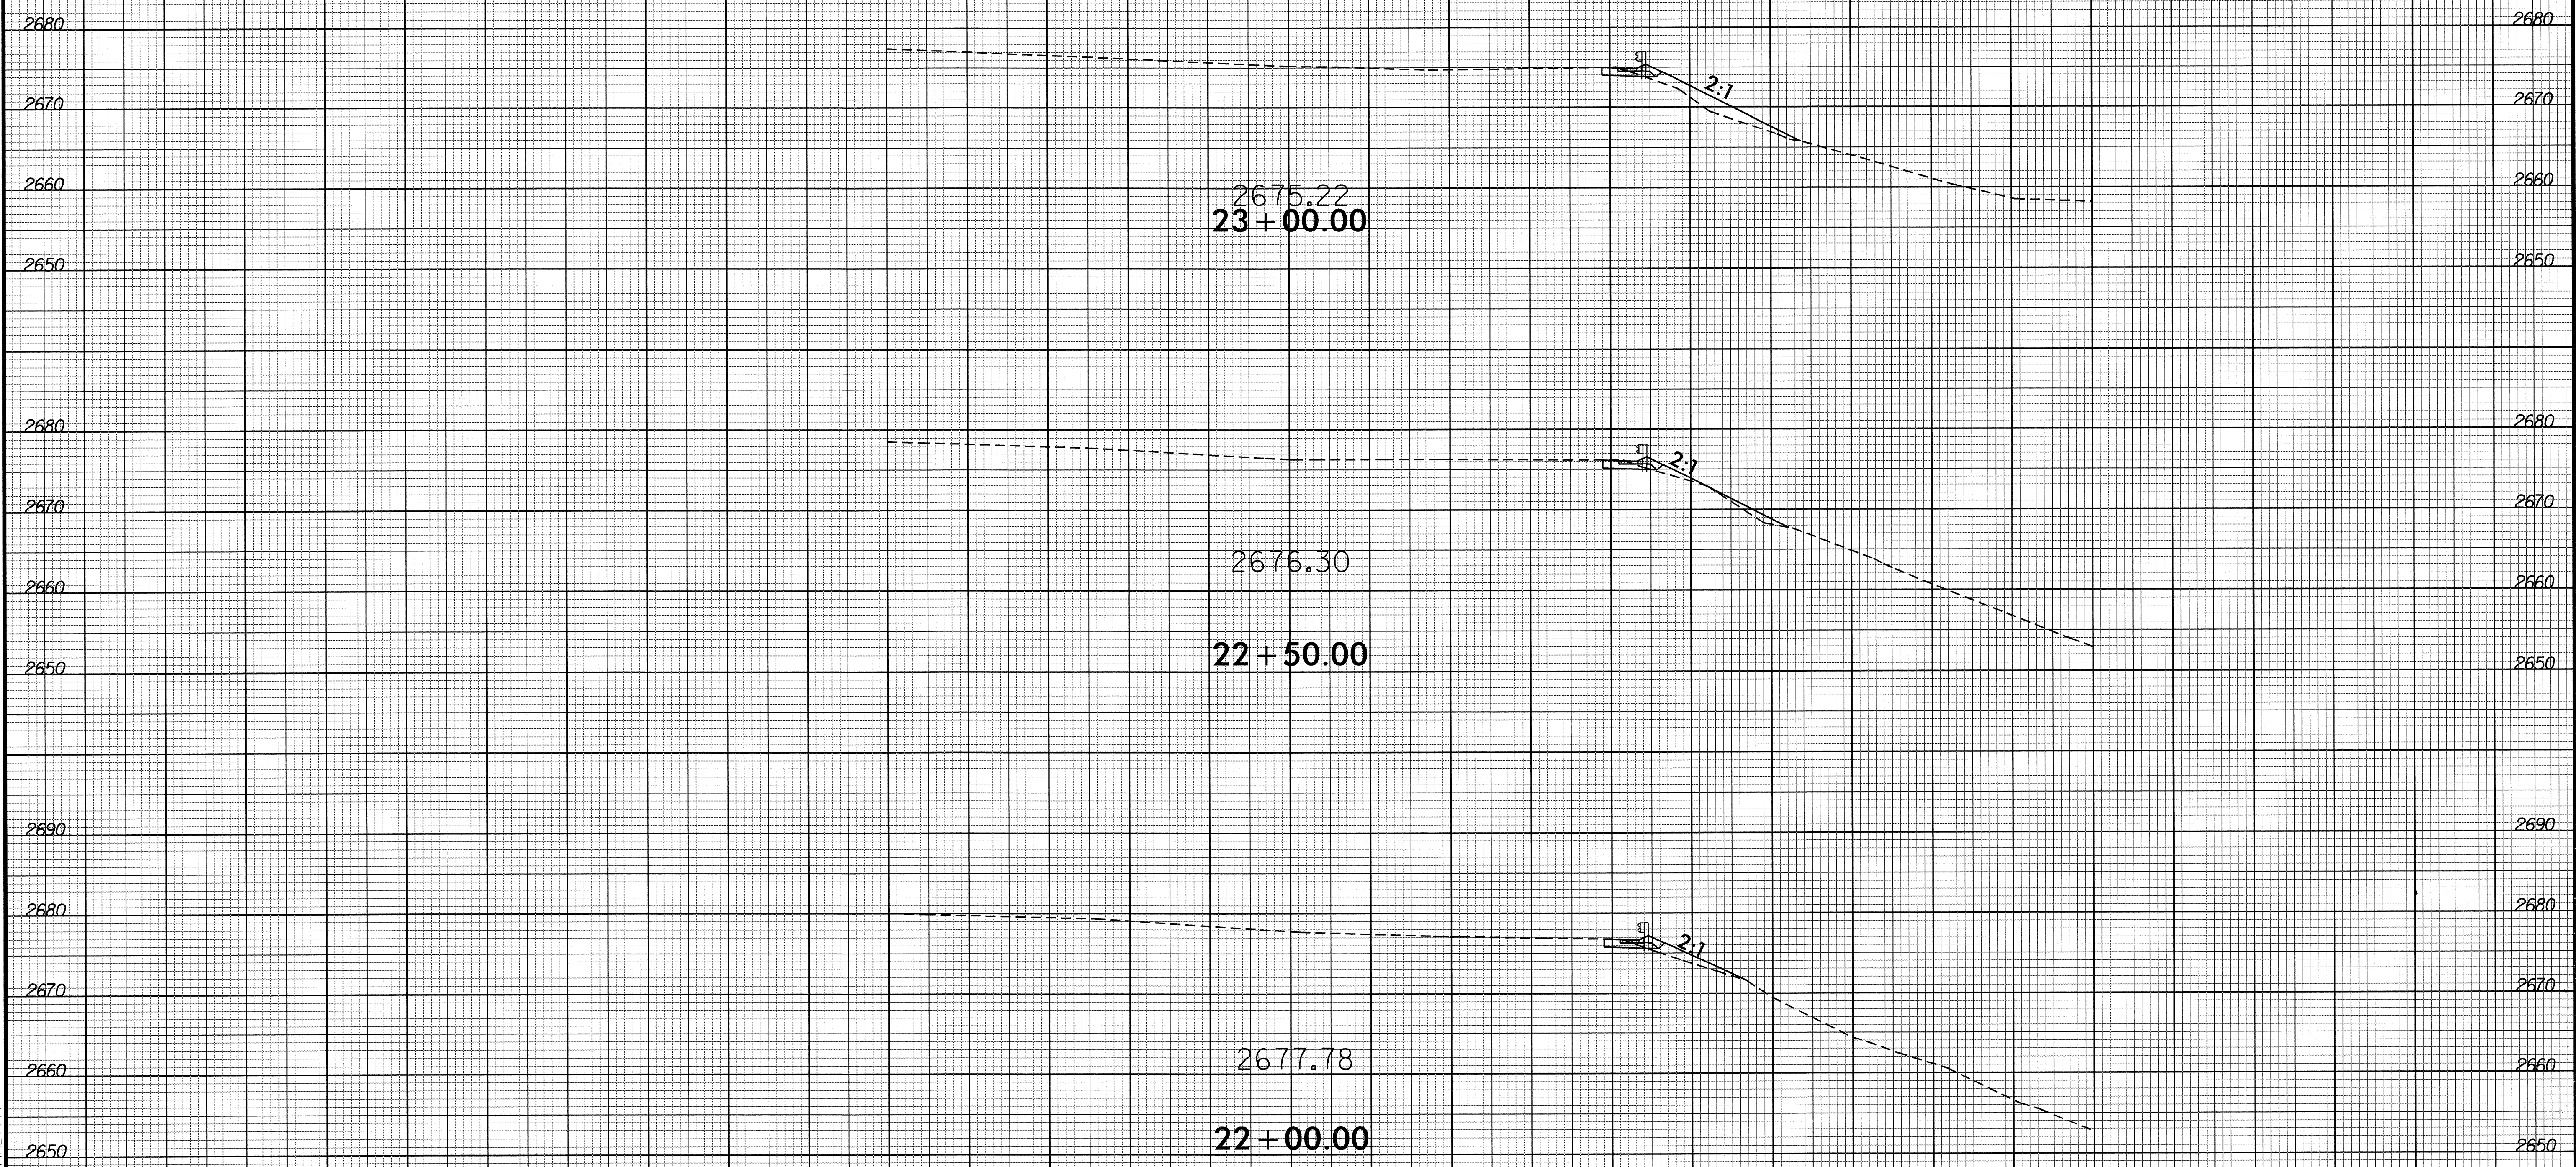

150 140 130 120 110 100 90 80 70 60 50 40 30 20 10 0 10 20 30 40 50 60 70 80 90 100 110 120 130 140 150