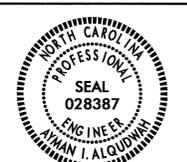


**STATE OF NORTH CAROLINA
DEPARTMENT OF TRANSPORTATION**

**SIGNING PLAN
PITT COUNTY**

**LOCATION: BRIDGE NO. 95 ON SR 1401 (OLD RIVER ROAD)
OVER JOHNSON MILL RUN**

TIP NO. B-4787	SHEET NO. SIGN-1
APPROVED: <i>Ayman Alqudwah</i>	
DATE: 7/16/12	
SEAL	
	

T.I.P.: B-4787

CONTRACT: C202957

SUMMARY OF QUANTITIES

ITEM NO.		ITEM DESCRIPTION	QUANTITY	UNIT
DESC. NO.	SECT. NO.			
4072000000	903	SUPPORTS, 3 LB STEEL U-CHANNEL	195	L.F.
4102000000	904	SIGN ERECTION, TYPE E	15	EA.
4158000000	907	DISPOSAL OF SIGN SYSTEM, - WOOD	15	EA.

GENERAL NOTES

- . SIGNS FURNISHED BY STATE
- . IF REMOVAL OR RELOCATION OF SIGNS ON PRIVATE STREET (NON-STATE MAINTAINED) IS REQUIRED DUE TO CONSTRUCTION, THE CONTRACTOR SHALL INFORM THE ENGINEER. THE WORK WILL BE COMPLETED BY OTHERS.
- . WHEN NOT STATIONED OR DIMENSIONED ON PLANS, ALL 'E' AND 'F' SIGNS SHALL BE FIELD LOCATED BY THE ENGINEER
- . ALL EXISTING SIGNS ON "U" CHANNEL POST WITHIN THE PROJECT LIMITS SHALL BE REMOVED AND DISPOSED OF UNLESS OTHERWISE NOTED ON PLANS.
- . WHEN EXISTING SIGNS ARE REMOVED AND INSTALLED ON NEW SUPPORTS, THE RE-ERECTION SHALL IMMEDIATELY FOLLOW THE REMOVAL.
- . THE BACKGROUND FOR TYPE E & F SIGNS SHALL BE TYPE C REFLECTIVE SHEETING.
- . SEE ROADWAY PLANS FOR GUARD/GUIDE RAIL DETAILS.

ROADWAY STANDARD DRAWING

THE FOLLOWING ROADWAY STANDARDS AS APPEAR IN "ROADWAY STANDARD DRAWINGS" - PROJECT SERVICES UNIT - N.C. DEPARTMENT OF TRANSPORTATION - RALEIGH, N.C., DATED JANUARY 2012 ARE APPLICABLE TO THIS PROJECT AND BY REFERENCE HEREBY ARE CONSIDERED A PART OF THESE PLANS:

STD. NO.	TITLE
904.10	ORIENTATION OF GROUND MOUNTED SIGNS
904.50	MOUNTING OF TYPE 'D', 'E' AND 'F' SIGNS ON 'U' CHANNEL POSTS

NOTES

- 1) DISPOSAL OF SIGN SYSTEM, WOOD

INDEX

SHEET NO.	DESCRIPTION
SIGN-1	TITLE SHEET
SIGN-2	TYPE "E" SIGN
SIGN-3	SIGNING PLAN SHEET

PLAN PREPARED BY: N.C.D.O.T. SIGNING AND DELINEATION UNIT

AYMAN ALQUDWAH, PE, CPM, SIGNING & DELINEATION REGIONAL ENGINEER
BASIR A. RASHID SIGNING & DELINEATION PROJECT DESIGN ENGINEER



TIP NO. B-4787	SHEET NO. SIGN-2
APPROVED: <i>Amman Alqudus</i>	
DATE: 7/16/12	
SEAL	
	


401 QUANTITY REQ'D 2



24 X 30
R2-1

ONE "U" POST PER SIGN


402 QUANTITY REQ'D 6

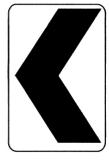

18 X 24
W1-8L

ONE "U" POST PER SIGN

403 QUANTITY REQ'D 6

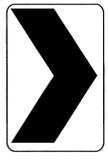

18 X 24
W1-8R

ONE "U" POST PER SIGN

404 QUANTITY REQ'D 1




30 X 30
R1-1

ONE "U" POST PER SIGN

TYPE "E" SIGNS

I6-JUL-2012 07:55
 P:\TIP\Projects\B-4787\Traffic\Signing\CADD\Signing Layout Plans\B4787_Sgn_SGN_Sheet-1 AND 2.dgn
 brashid AT 11/24/12

TIP NO. B-4787	SHEET NO. SIGN-3
APPROVED: <i>[Signature]</i>	
DATE: 7/16/12	
SEAL	
	

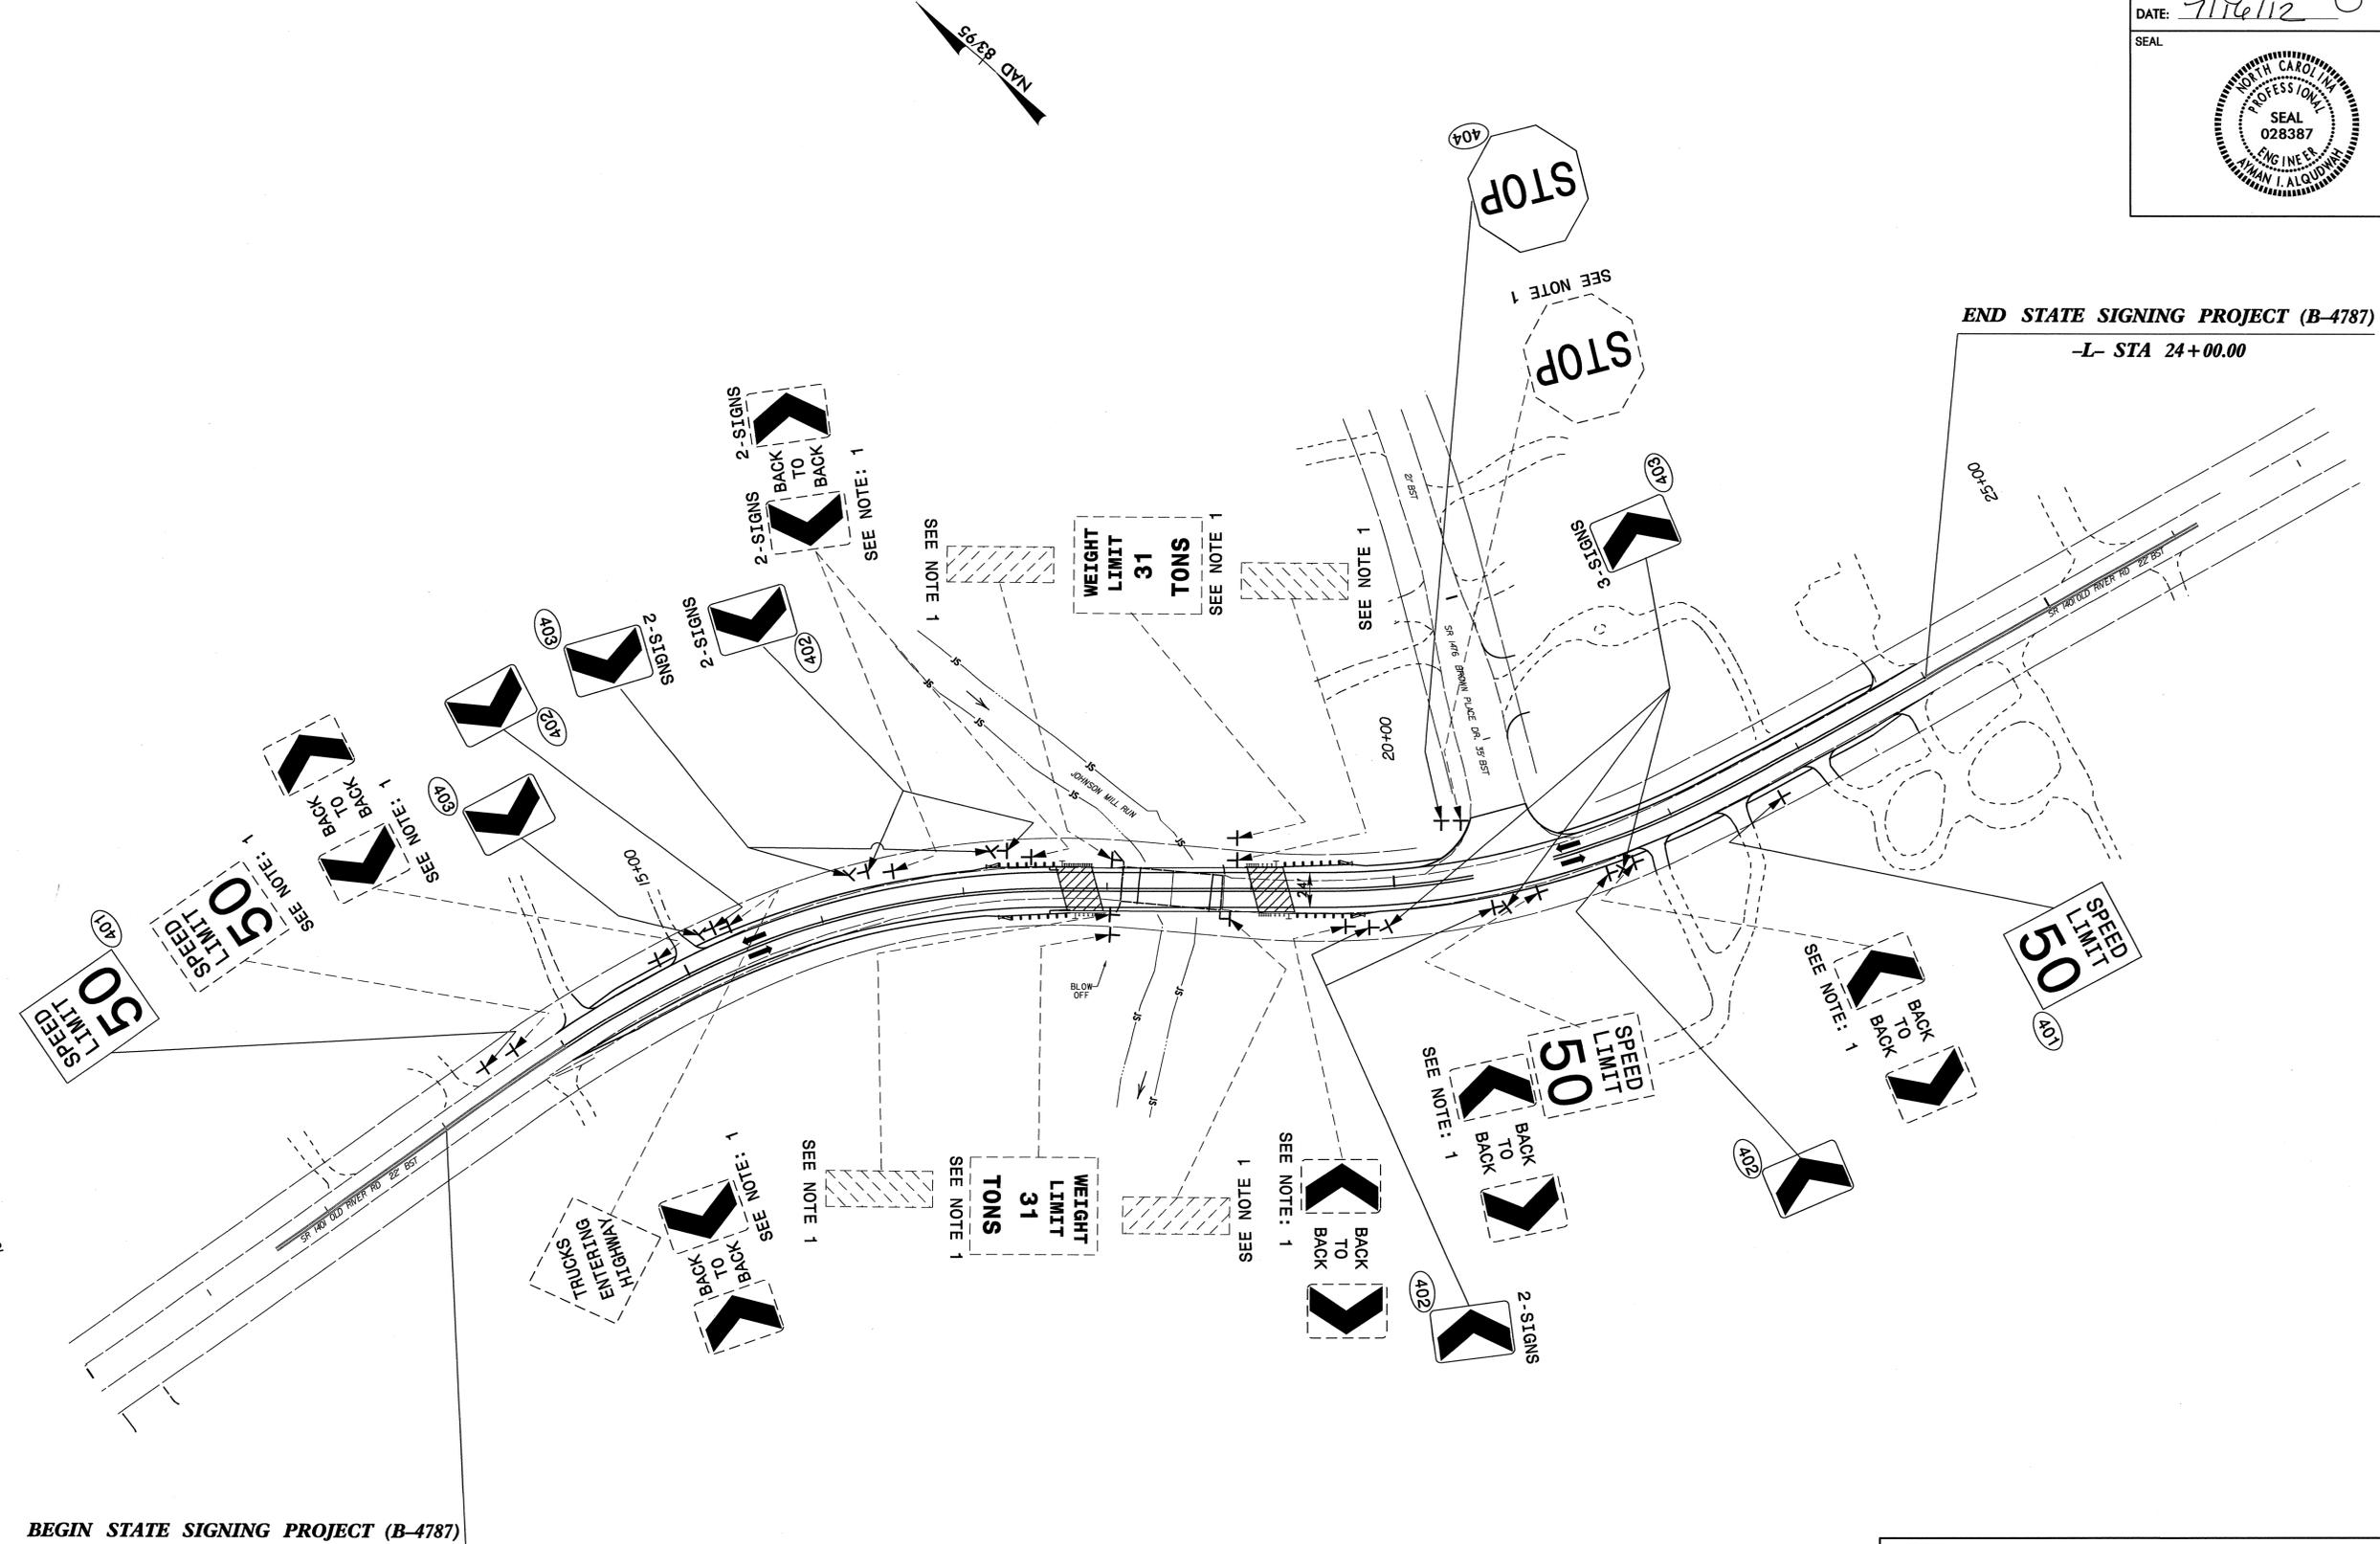

BEGIN STATE SIGNING PROJECT (B-4787)
 -L- STA 13+00.00

EXISTING AND PROPOSED SIGNS
 STA. 13+00.00 TO STA. 24+00.00 -L-
 SR 1401 (OLD RIVER ROAD)

16-JUL-2012 07:53
 P:\Projects\B4787\Traffic\Signing\CADD\Signing Layout Plans\B4787_Sgn_SGN_Sheet-3.dgn
 breahid AT 1E247799