

09/08/99

See Sheet 1-A For Index of Sheets
See Sheet 1-B For Symbols Sheet


STATE OF NORTH CAROLINA DIVISION OF HIGHWAYS

T.I.P. NO.	SHEET NO.
B-4652	UO-1


UTILITIES BY OTHERS PLANS UNION COUNTY

LOCATION: BRIDGE NO. 118 OVER LANES CREEK ON SR 1937
TYPE OF WORK: TELEPHONE, CABLE TV


TIP PROJECT: B-4652

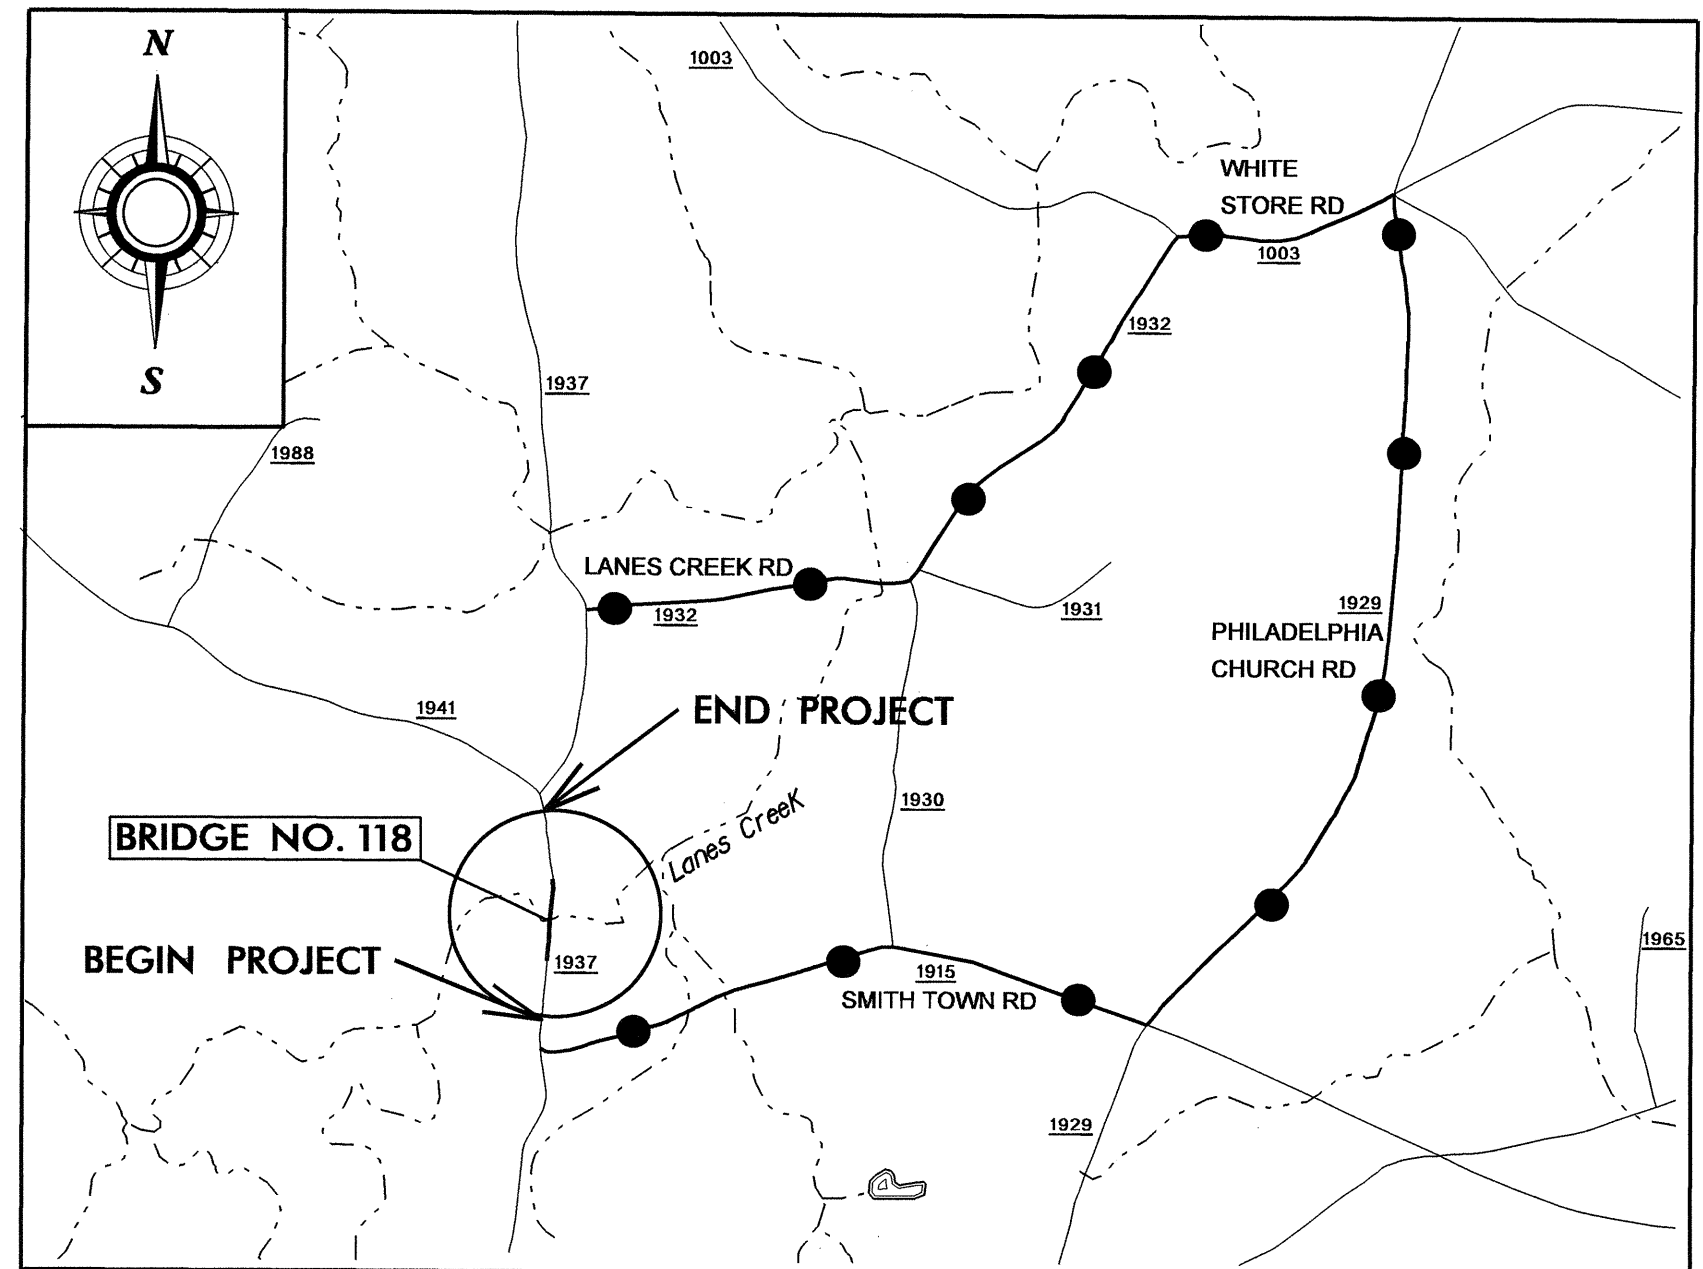

VICINITY MAP
LEGEND ●-●-● Offsite Detour Route

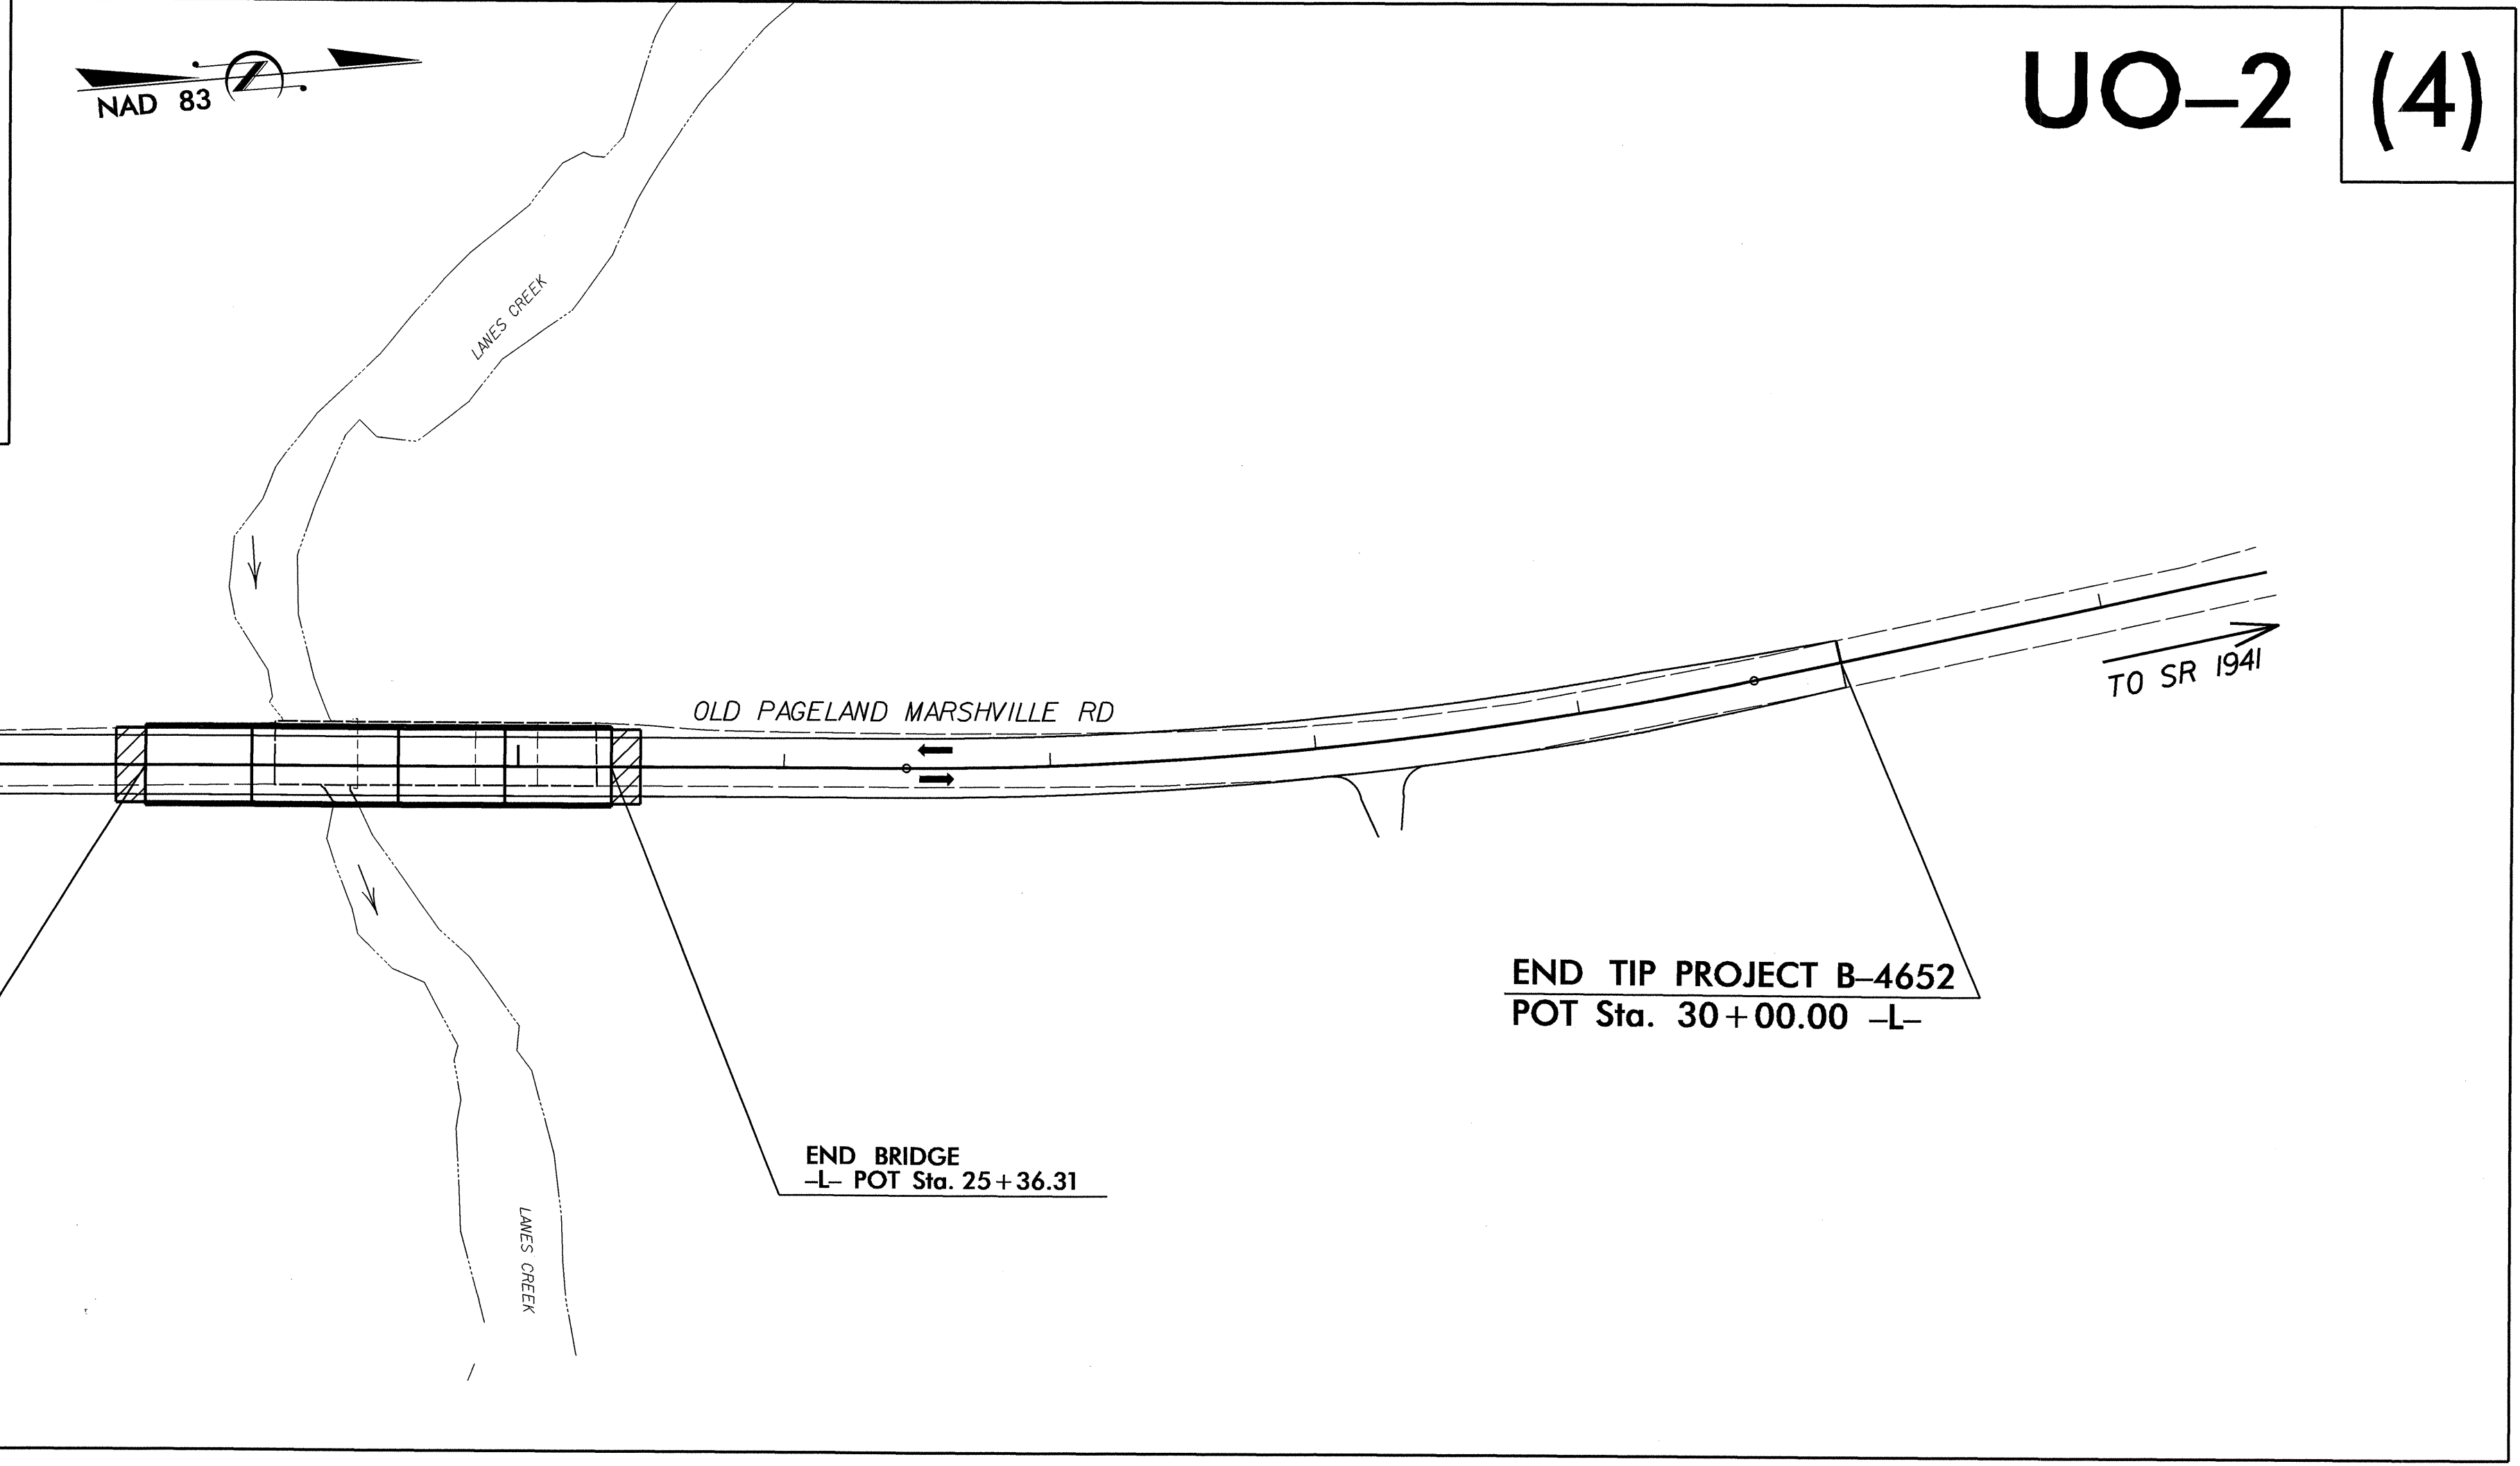

UO-2 (4)

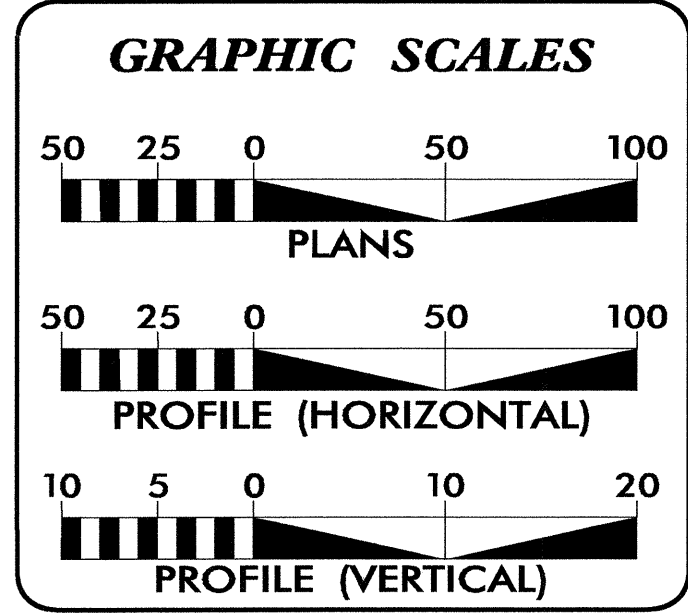

INDEX OF SHEETS	
SHEET NO.	DESCRIPTION
UO-1	TITLE SHEET
UO-2	UTILITIES BY OTHERS PLAN SHEET

UTILITY OWNERS ON PROJECT
(1) Time Warner Cable
(2) Frontier Telephone

PREPARED IN THE OFFICE OF:
**DIVISION OF HIGHWAYS
UTILITIES UNIT
UTILITIES ENGINEERING**

1591 MAIL SERVICES CENTER
RALEIGH, NC 27699-1591
PHONE (919) 707-6690
FAX (919) 250-4151




Roger Worthington, P.E.	UTILITIES SECTION ENGINEER
Carl Barclay, P.E.	UTILITIES SQUAD LEADER PROJECT ENGINEER
Bo Hemphill, P.E.	UTILITIES PROJECT DESIGNER

22-AUG-2012 09:36
R:\Utilities\RDy_Ut\Proj\b4652_ut_title_uol_psh.dgn
\$\$\$\$\$USERNAME\$\$\$\$\$

UTILITIES BY OTHERS

NOTE:
ALL PROPOSED UTILITY WORK
SHOWN ON THIS SHEET WILL
BE DONE BY OTHERS

5/14/99

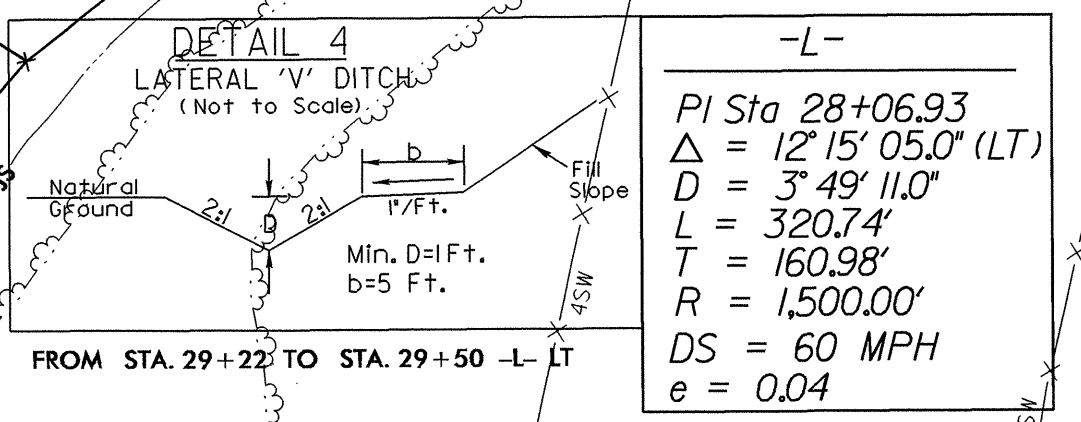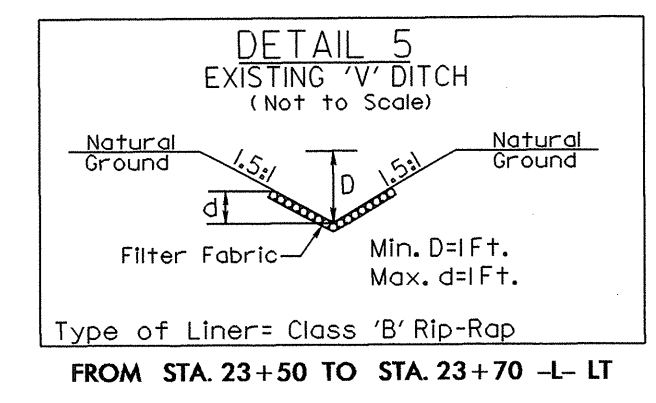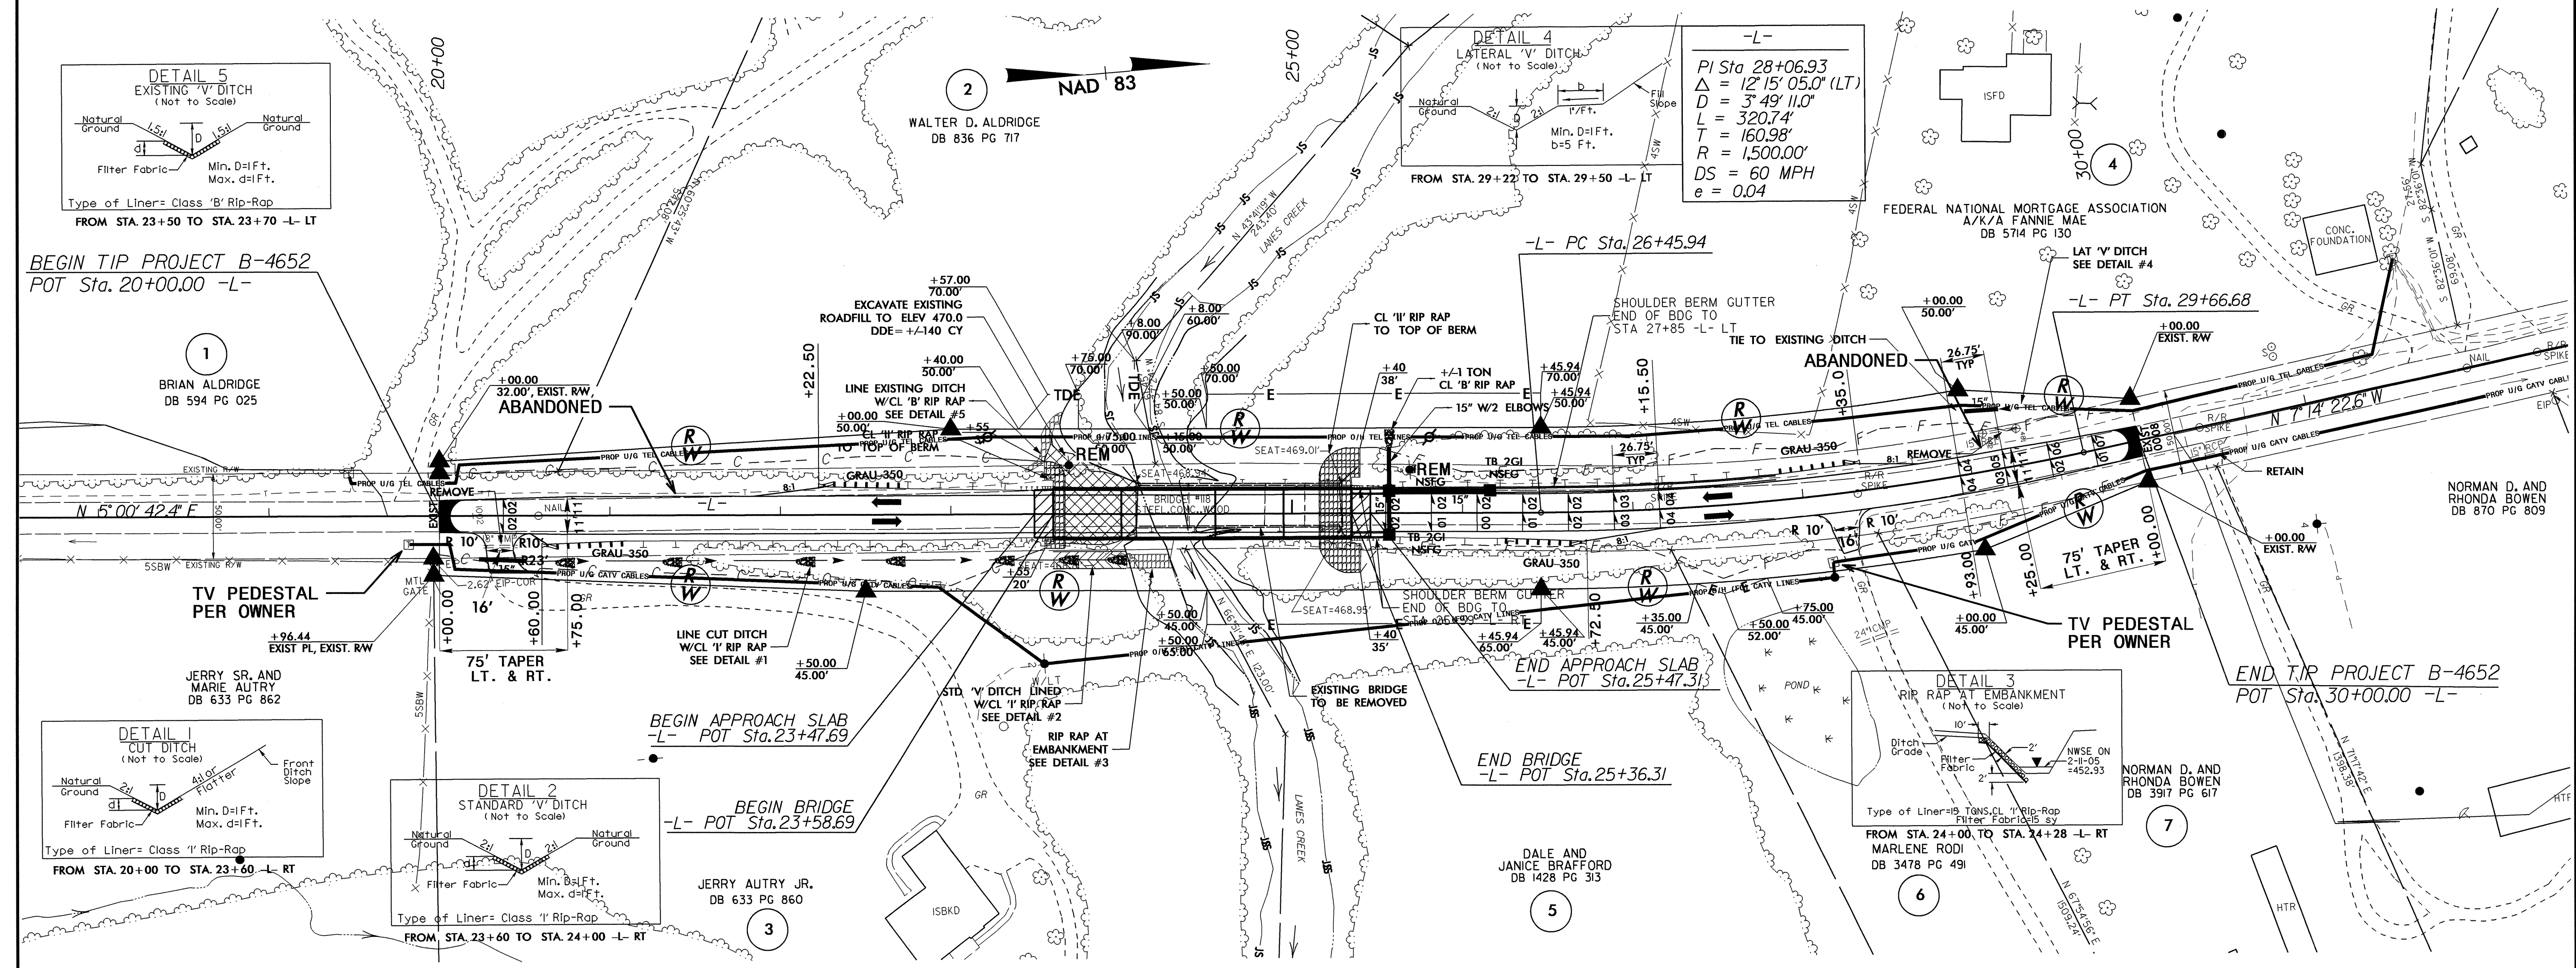



BEGIN TIP PROJECT B-4652
POT Sta. 20+00.00 -L-

1
BRIAN ALDRIDGE
DB 594 PG 025

TV PEDESTAL
PER OWNER


+96.44
EXIST. PL, EXIST. RW

JERRY SR. AND
MARIE AUTRY
DB 633 PG 862

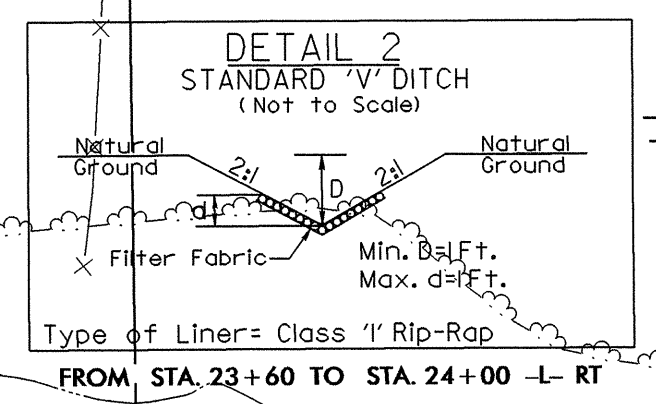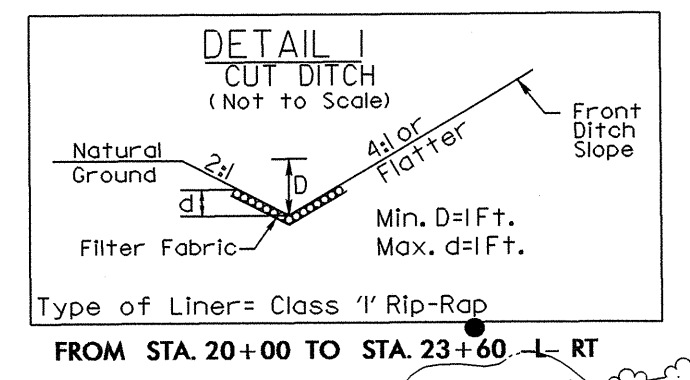

3
JERRY AUTRY JR.
DB 633 PG 860

5
DALE AND
JANICE BRAFFORD
DB 1428 PG 313

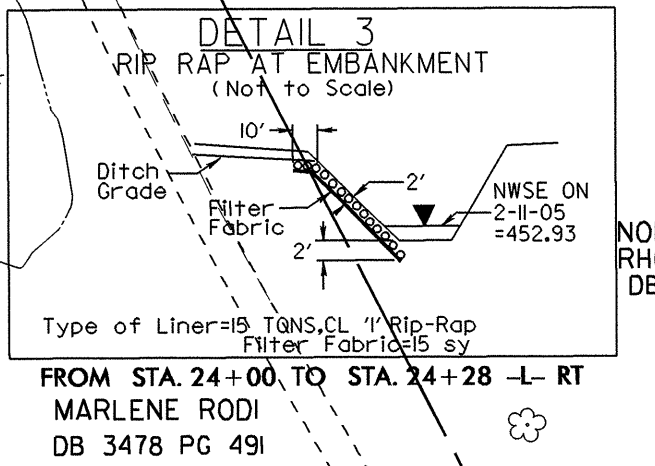

7
NORMAN D. AND
RHONDA BOWEN
DB 5917 PG 617

END TIP PROJECT B-4652
POT Sta. 30+00.00 -L-

13-AUG-2012 15:05
N:\Utilities\Projects\B-4652\UO-2.psh.dgn