



8/23/99

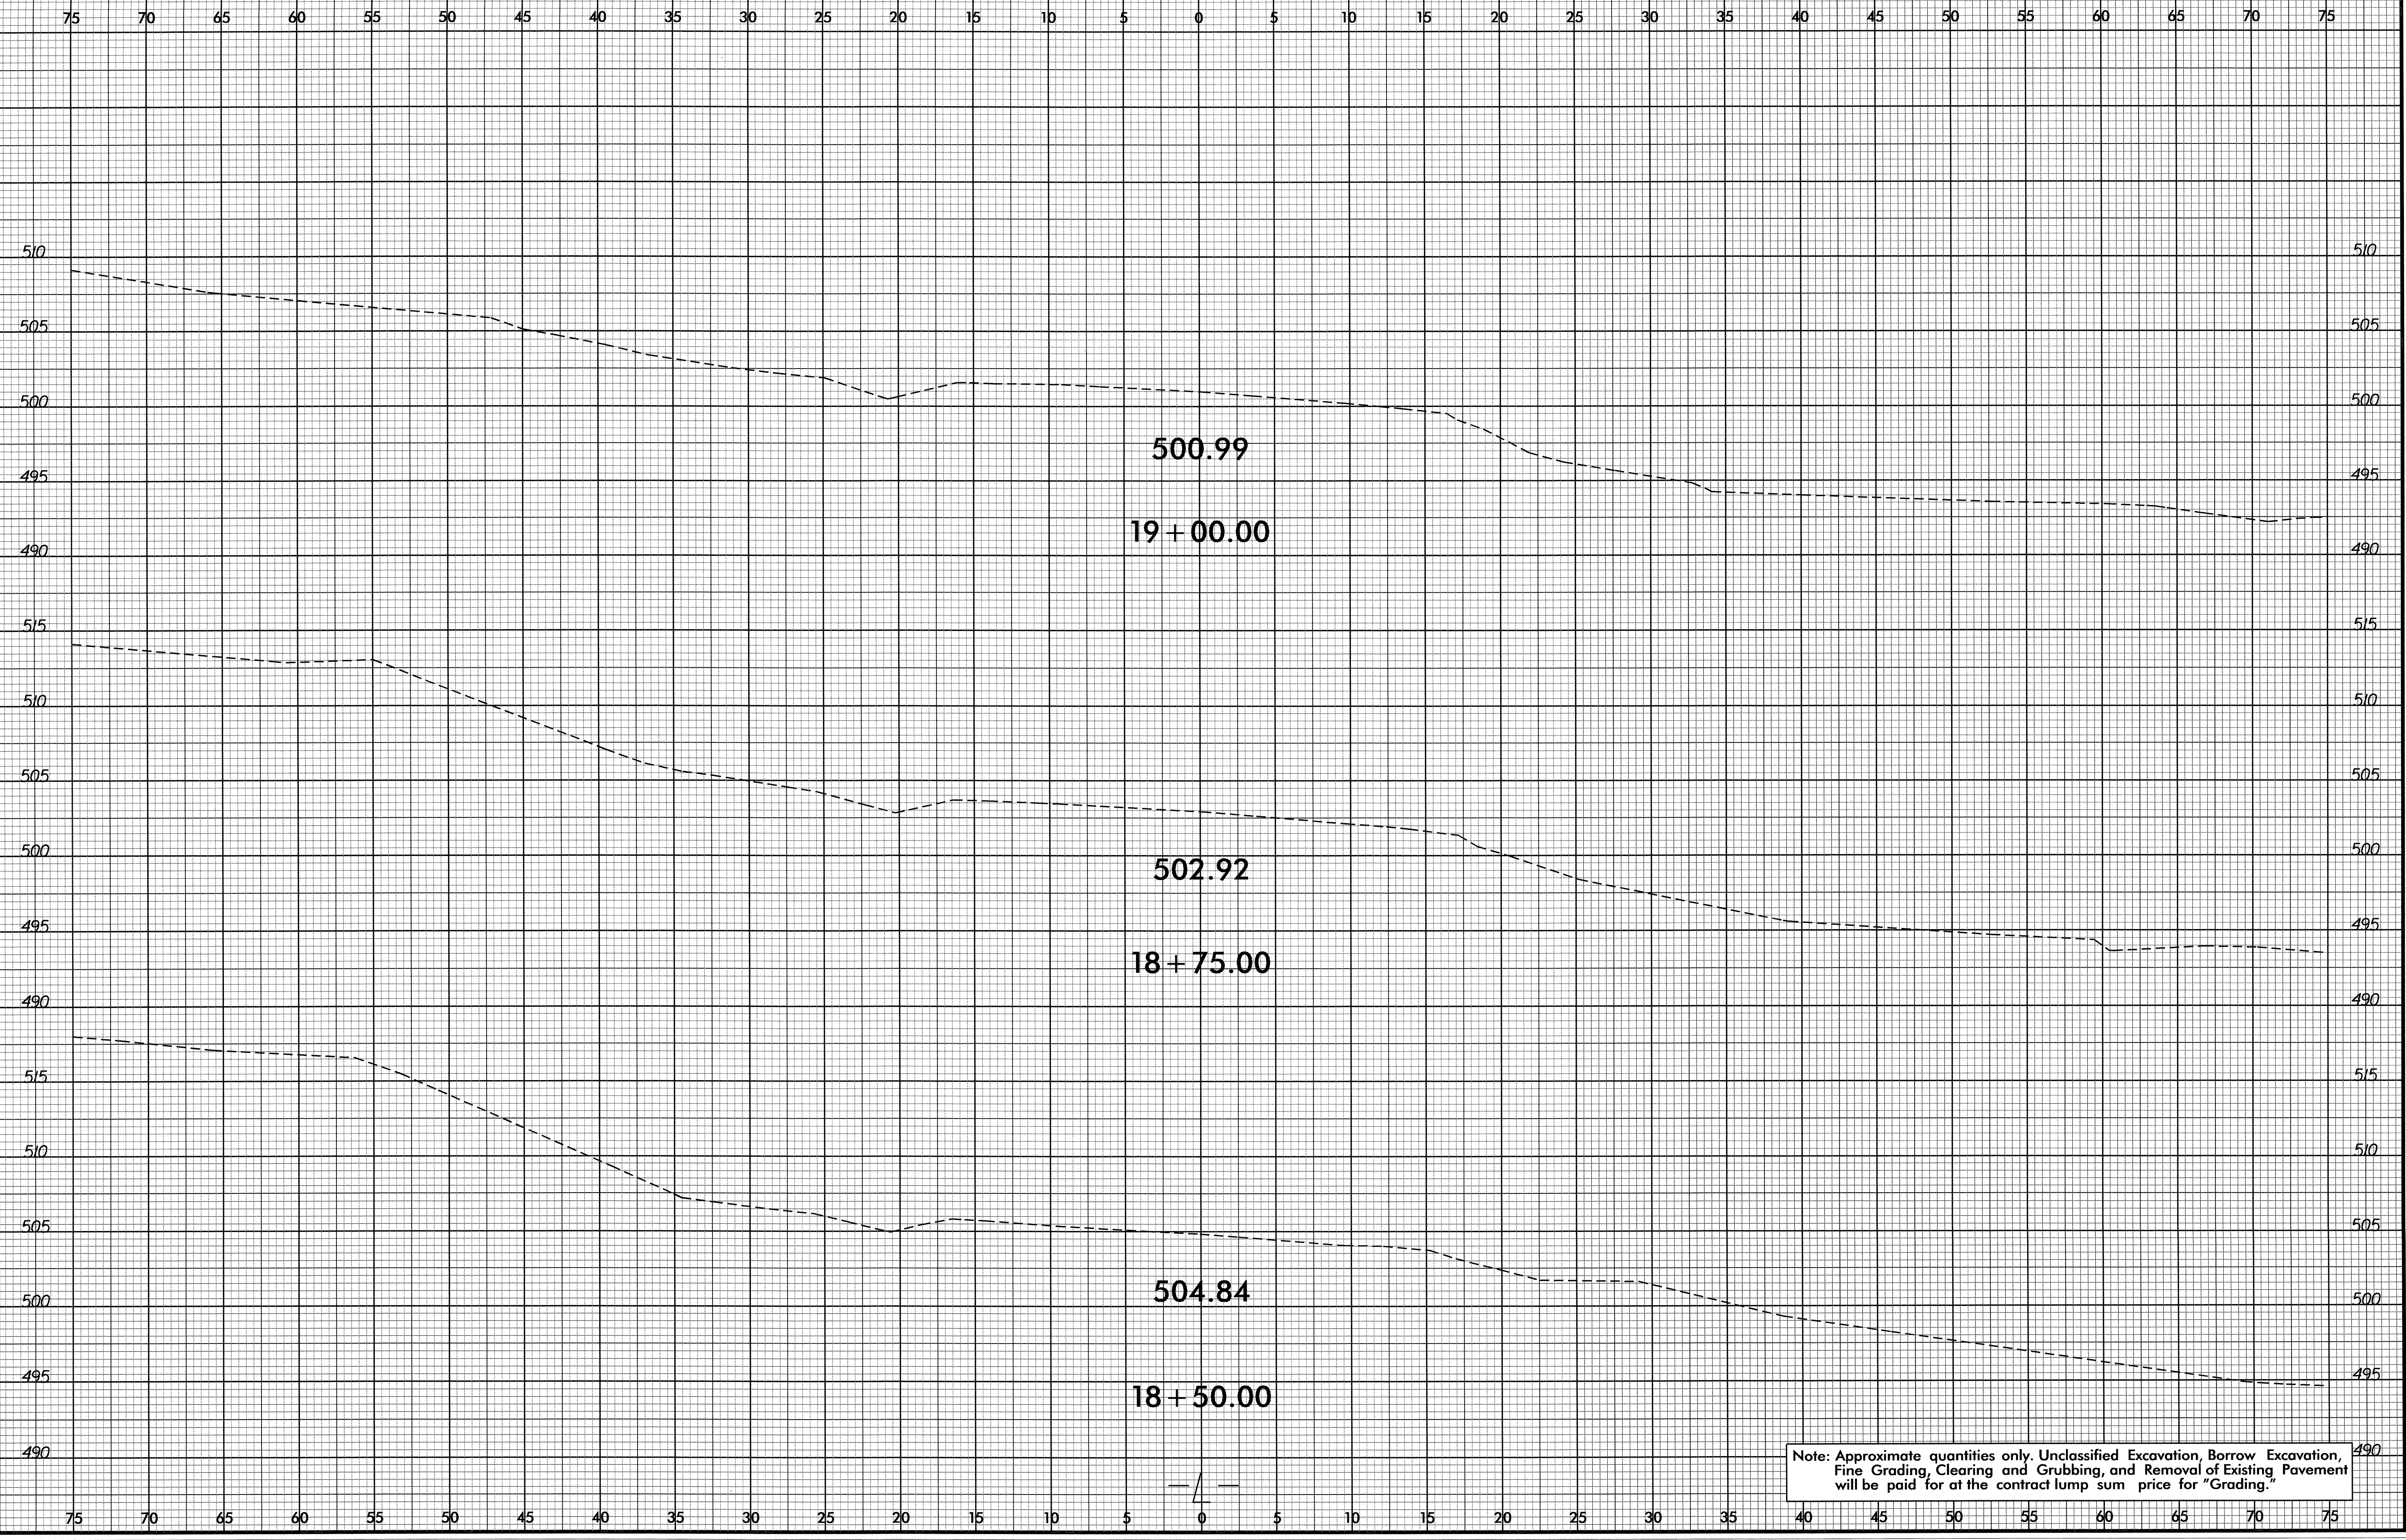

Note: Approximate quantities only. Unclassified Excavation, Borrow Excavation, Fine Grading, Clearing and Grubbing, and Removal of Existing Pavement will be paid for at the contract lump sum price for "Grading."


II-SEP-2012 06:31
 P:\Projects\2012\B-4726\X-2\B-4726-rdy_xpl.dgn
 \$\$\$\$USERNAME\$\$\$\$

8/23/99

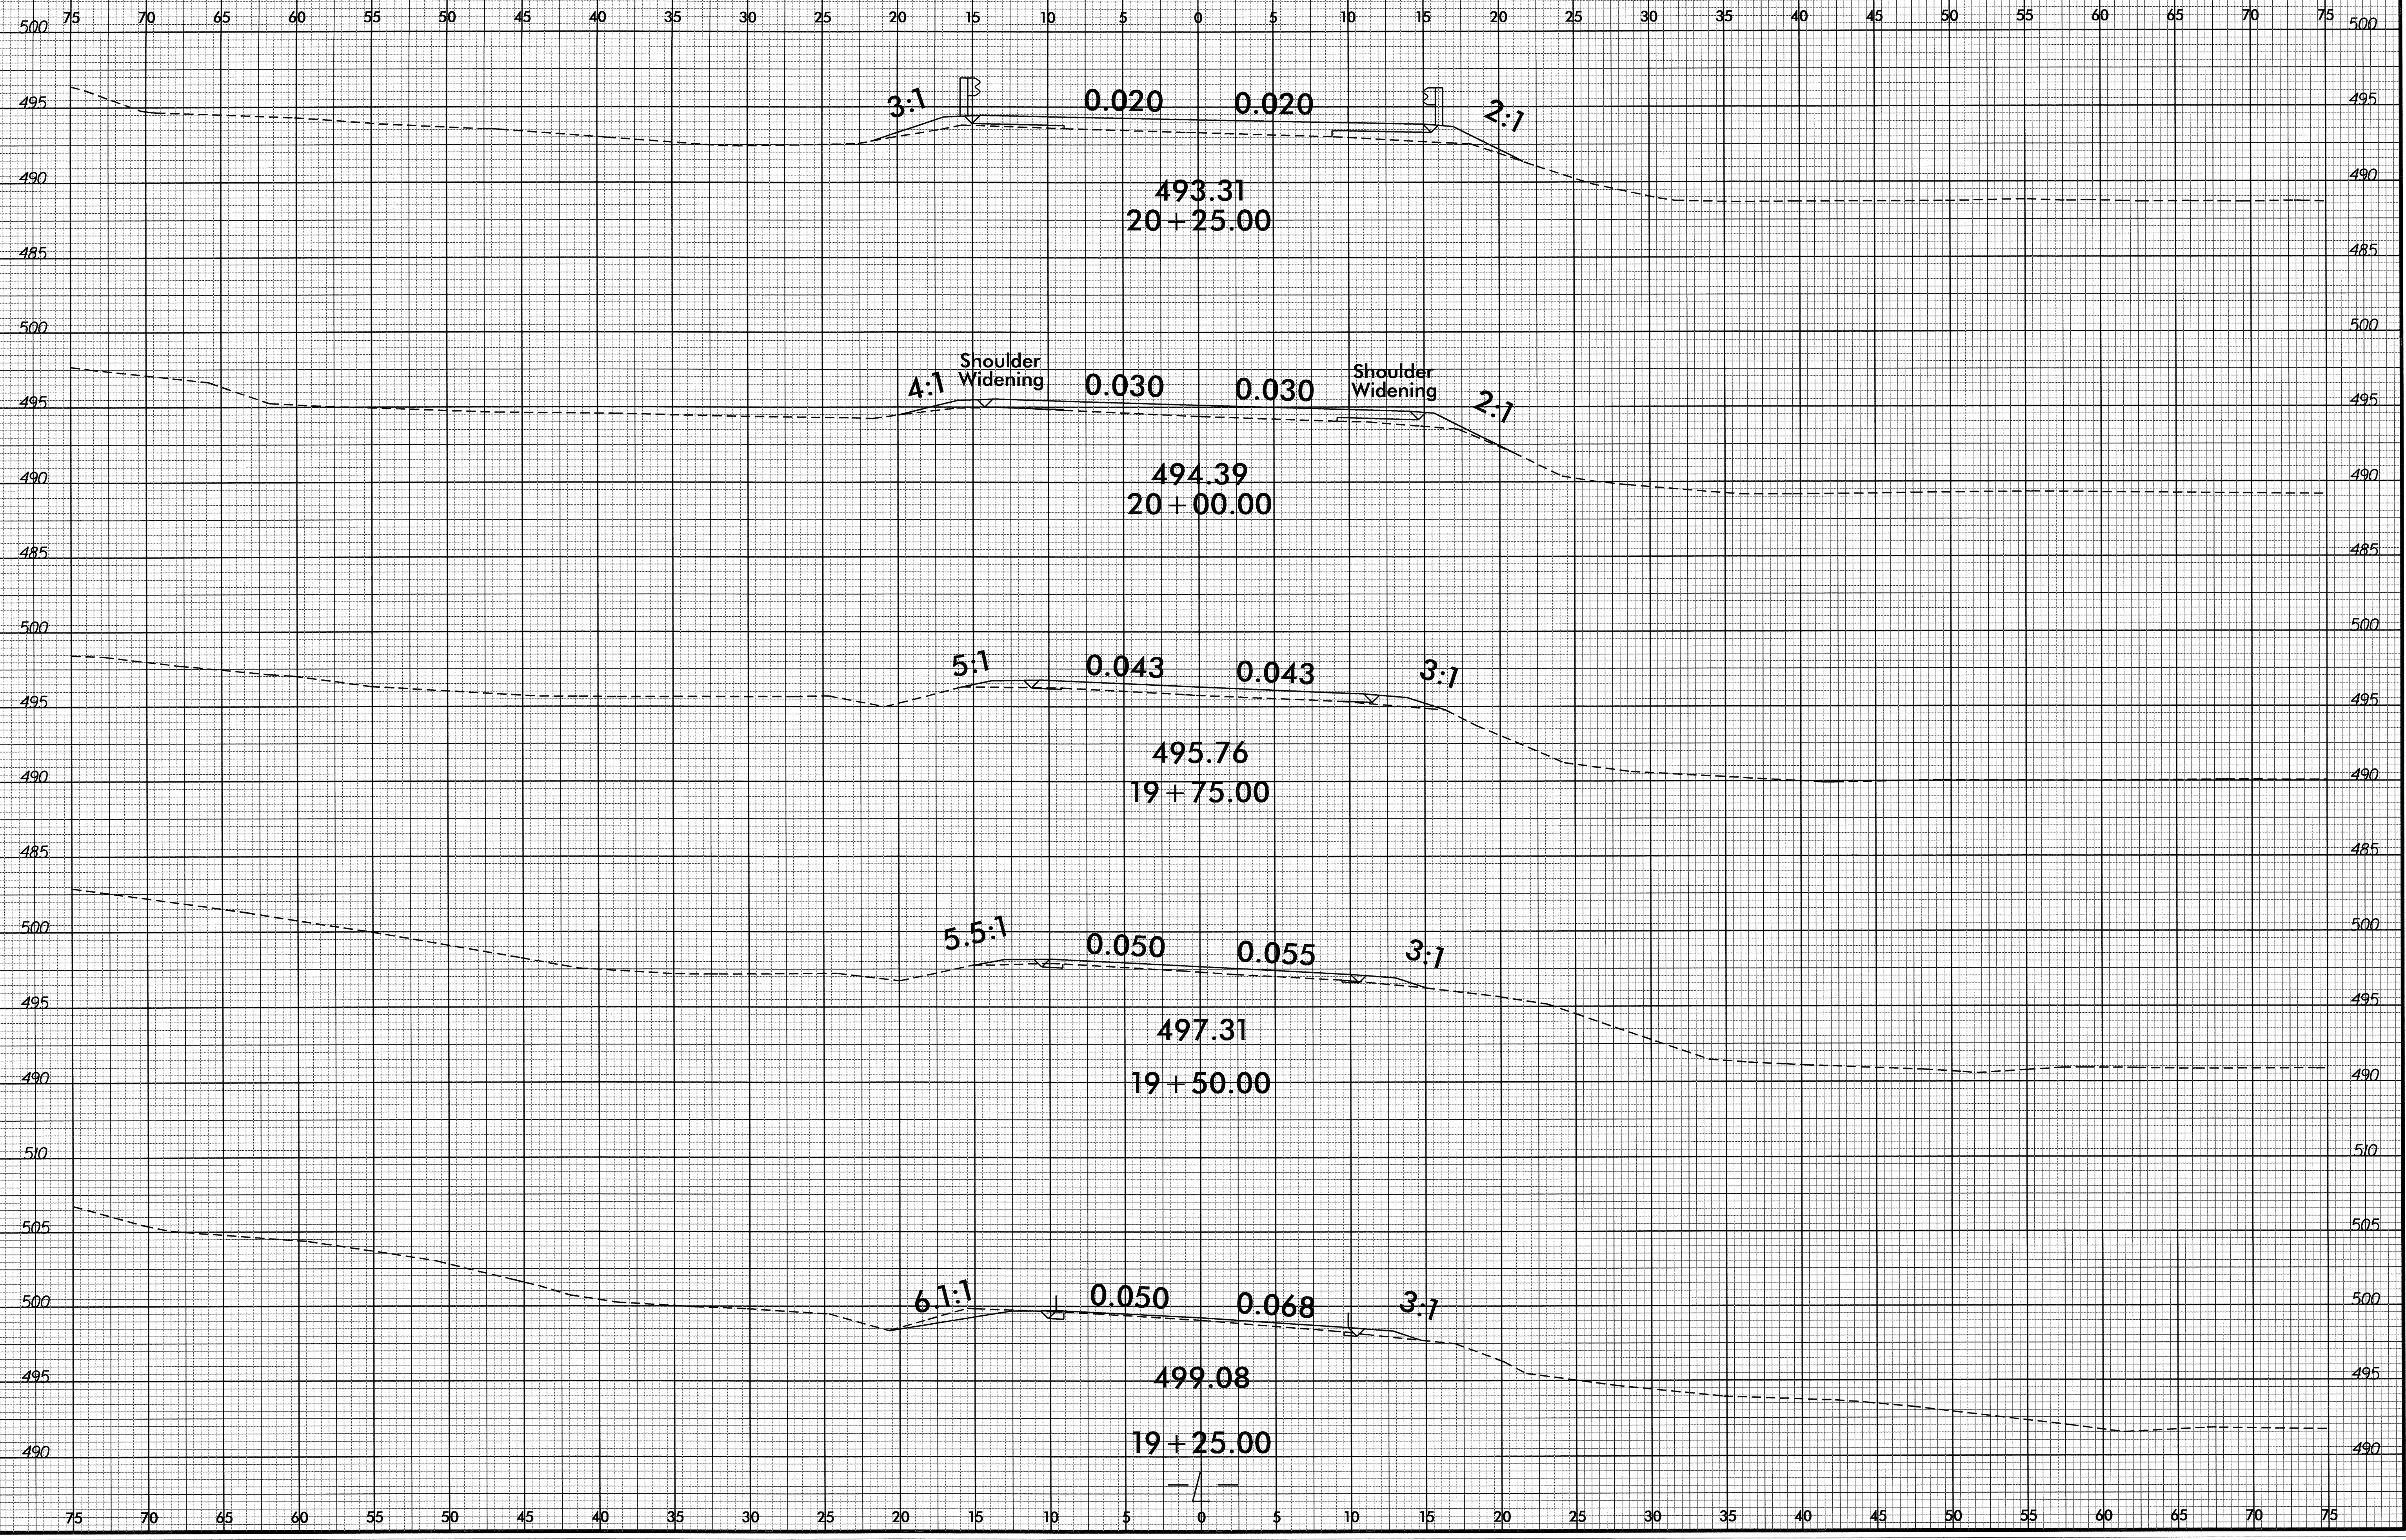


11-SEP-2012 06:31
P:\PROJECTS\B-4726-X-3\B-4726-X-3.dwg

8/23/99

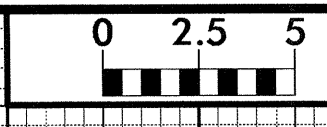


PROJ. REFERENCE NO.
B-4726

SHEET NO.
X-4

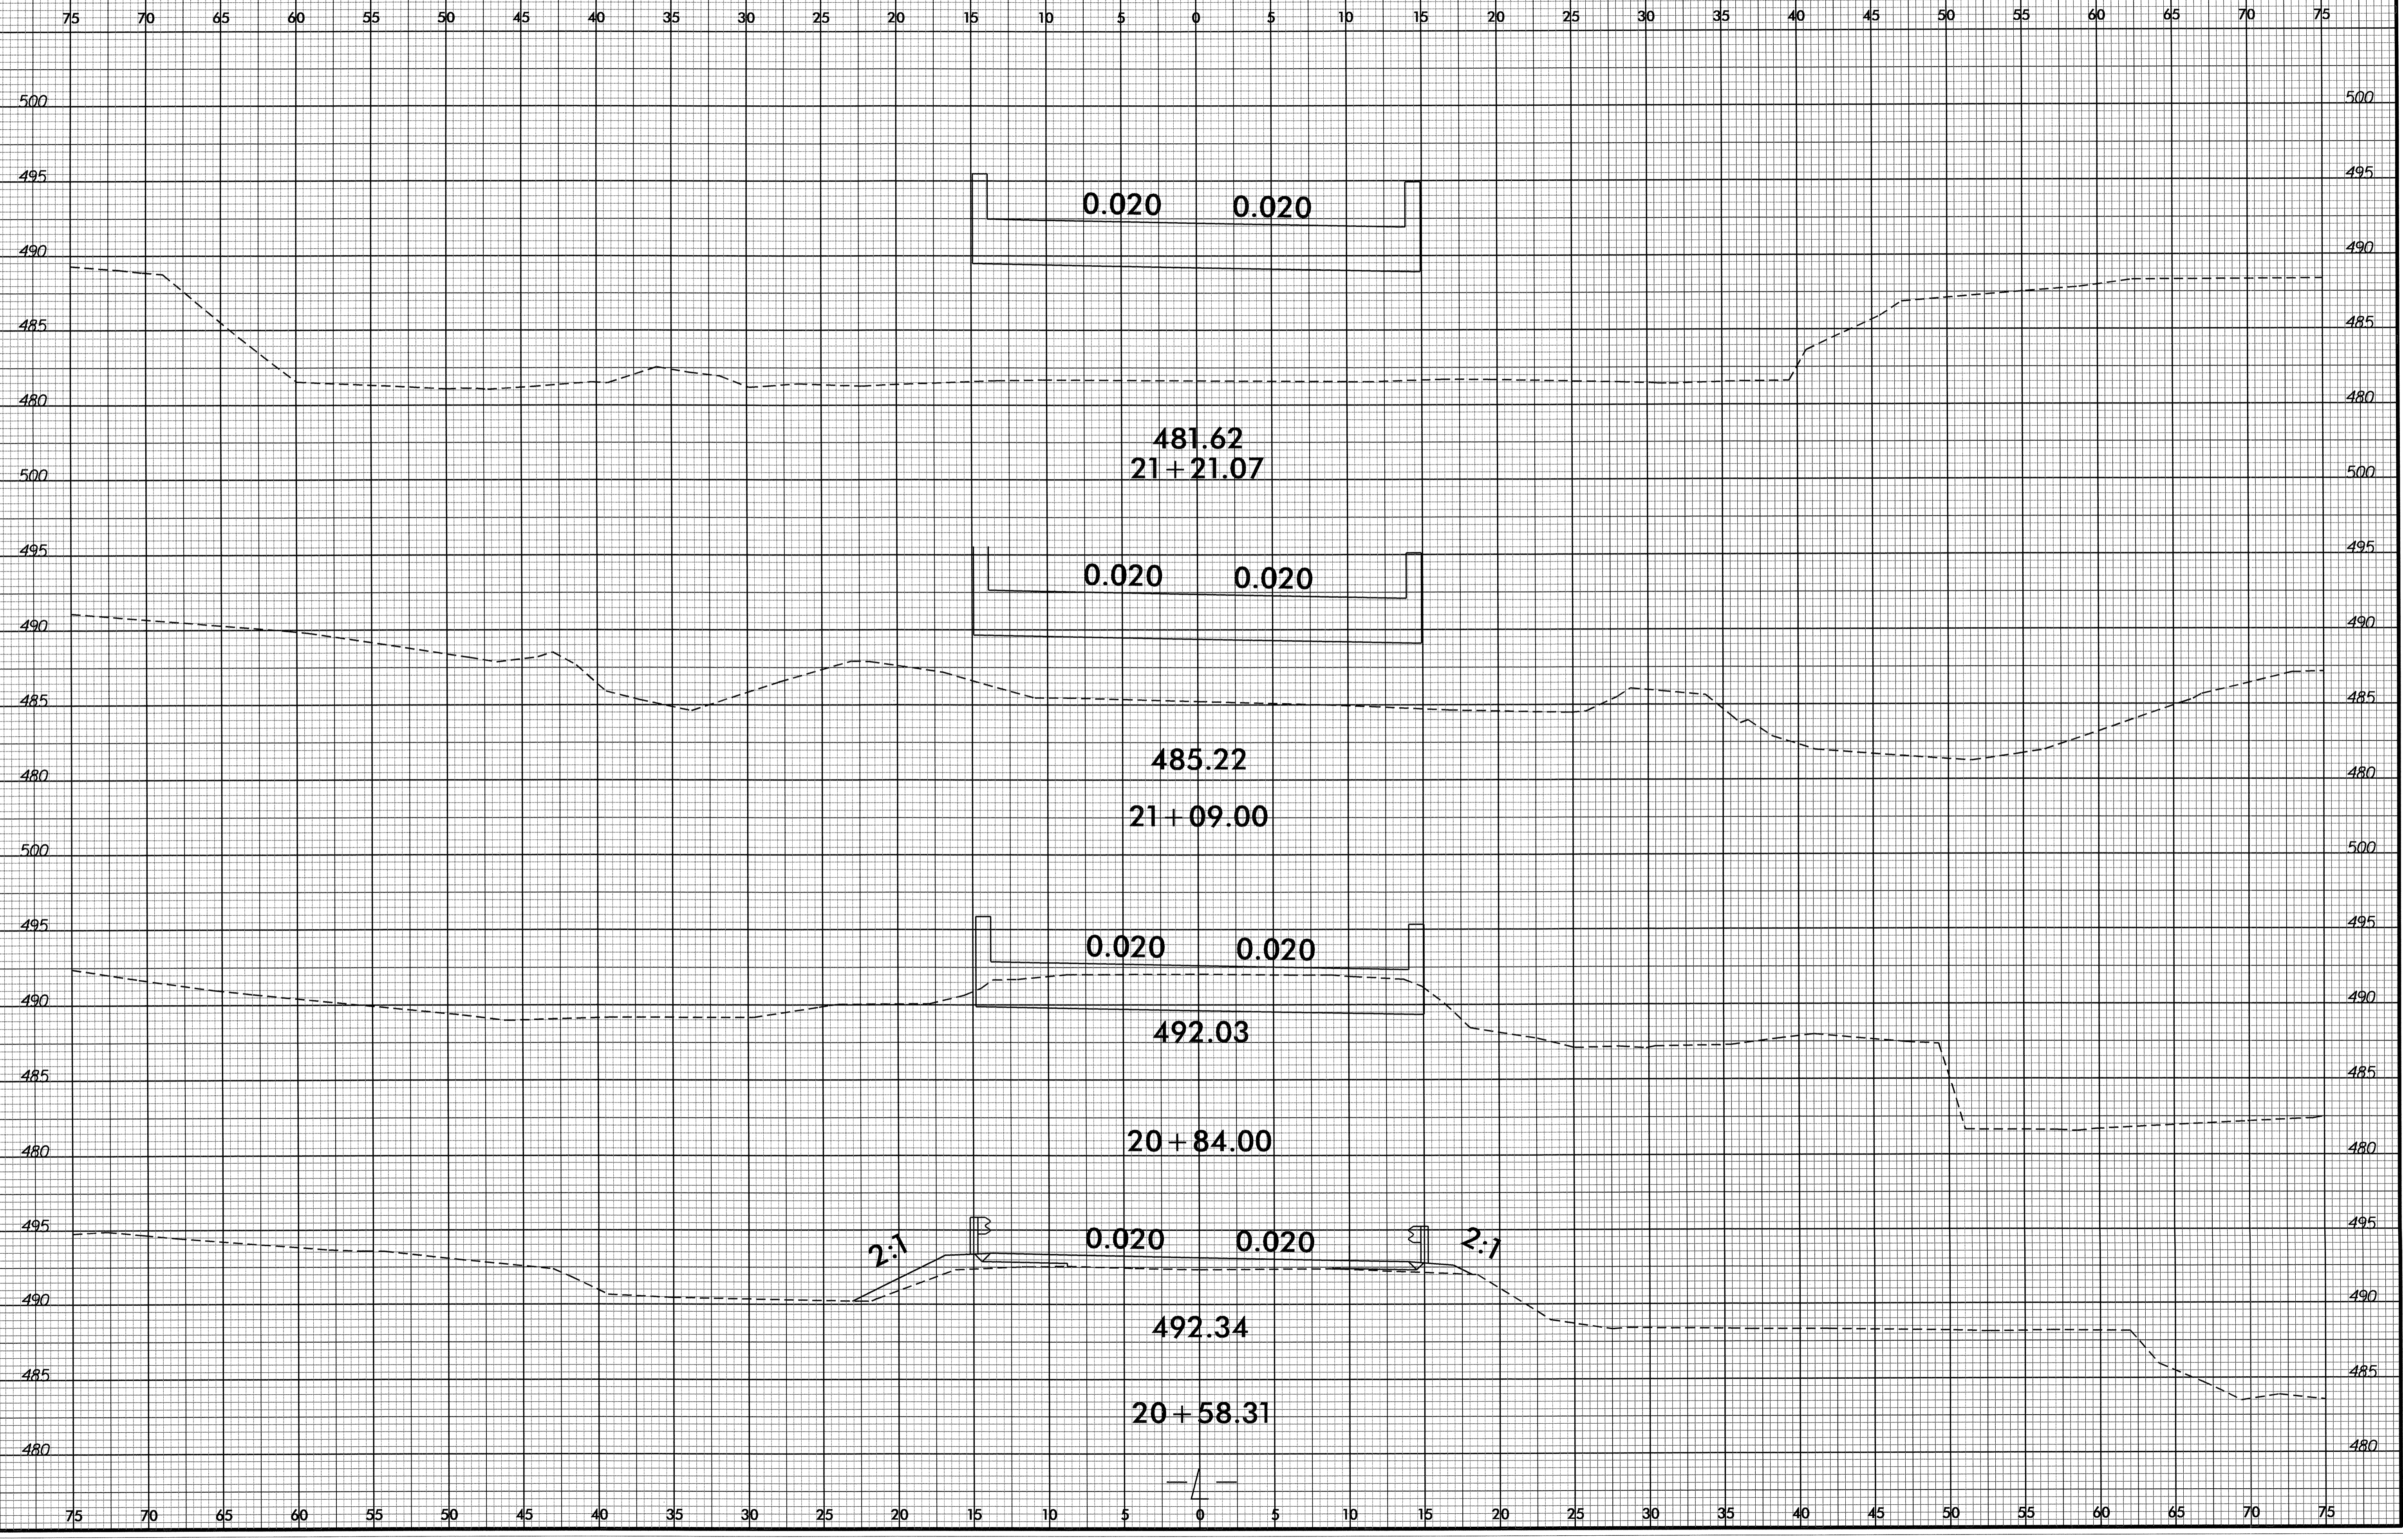


11-SEP-2012 06:31
R:\Projects\B4726\X-4.dwg
\$\$\$\$USERNAME\$\$\$\$

8/23/99

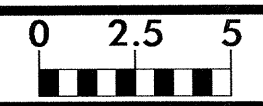


PROJ. REFERENCE NO.	SHEET NO.
B-4726	X-5

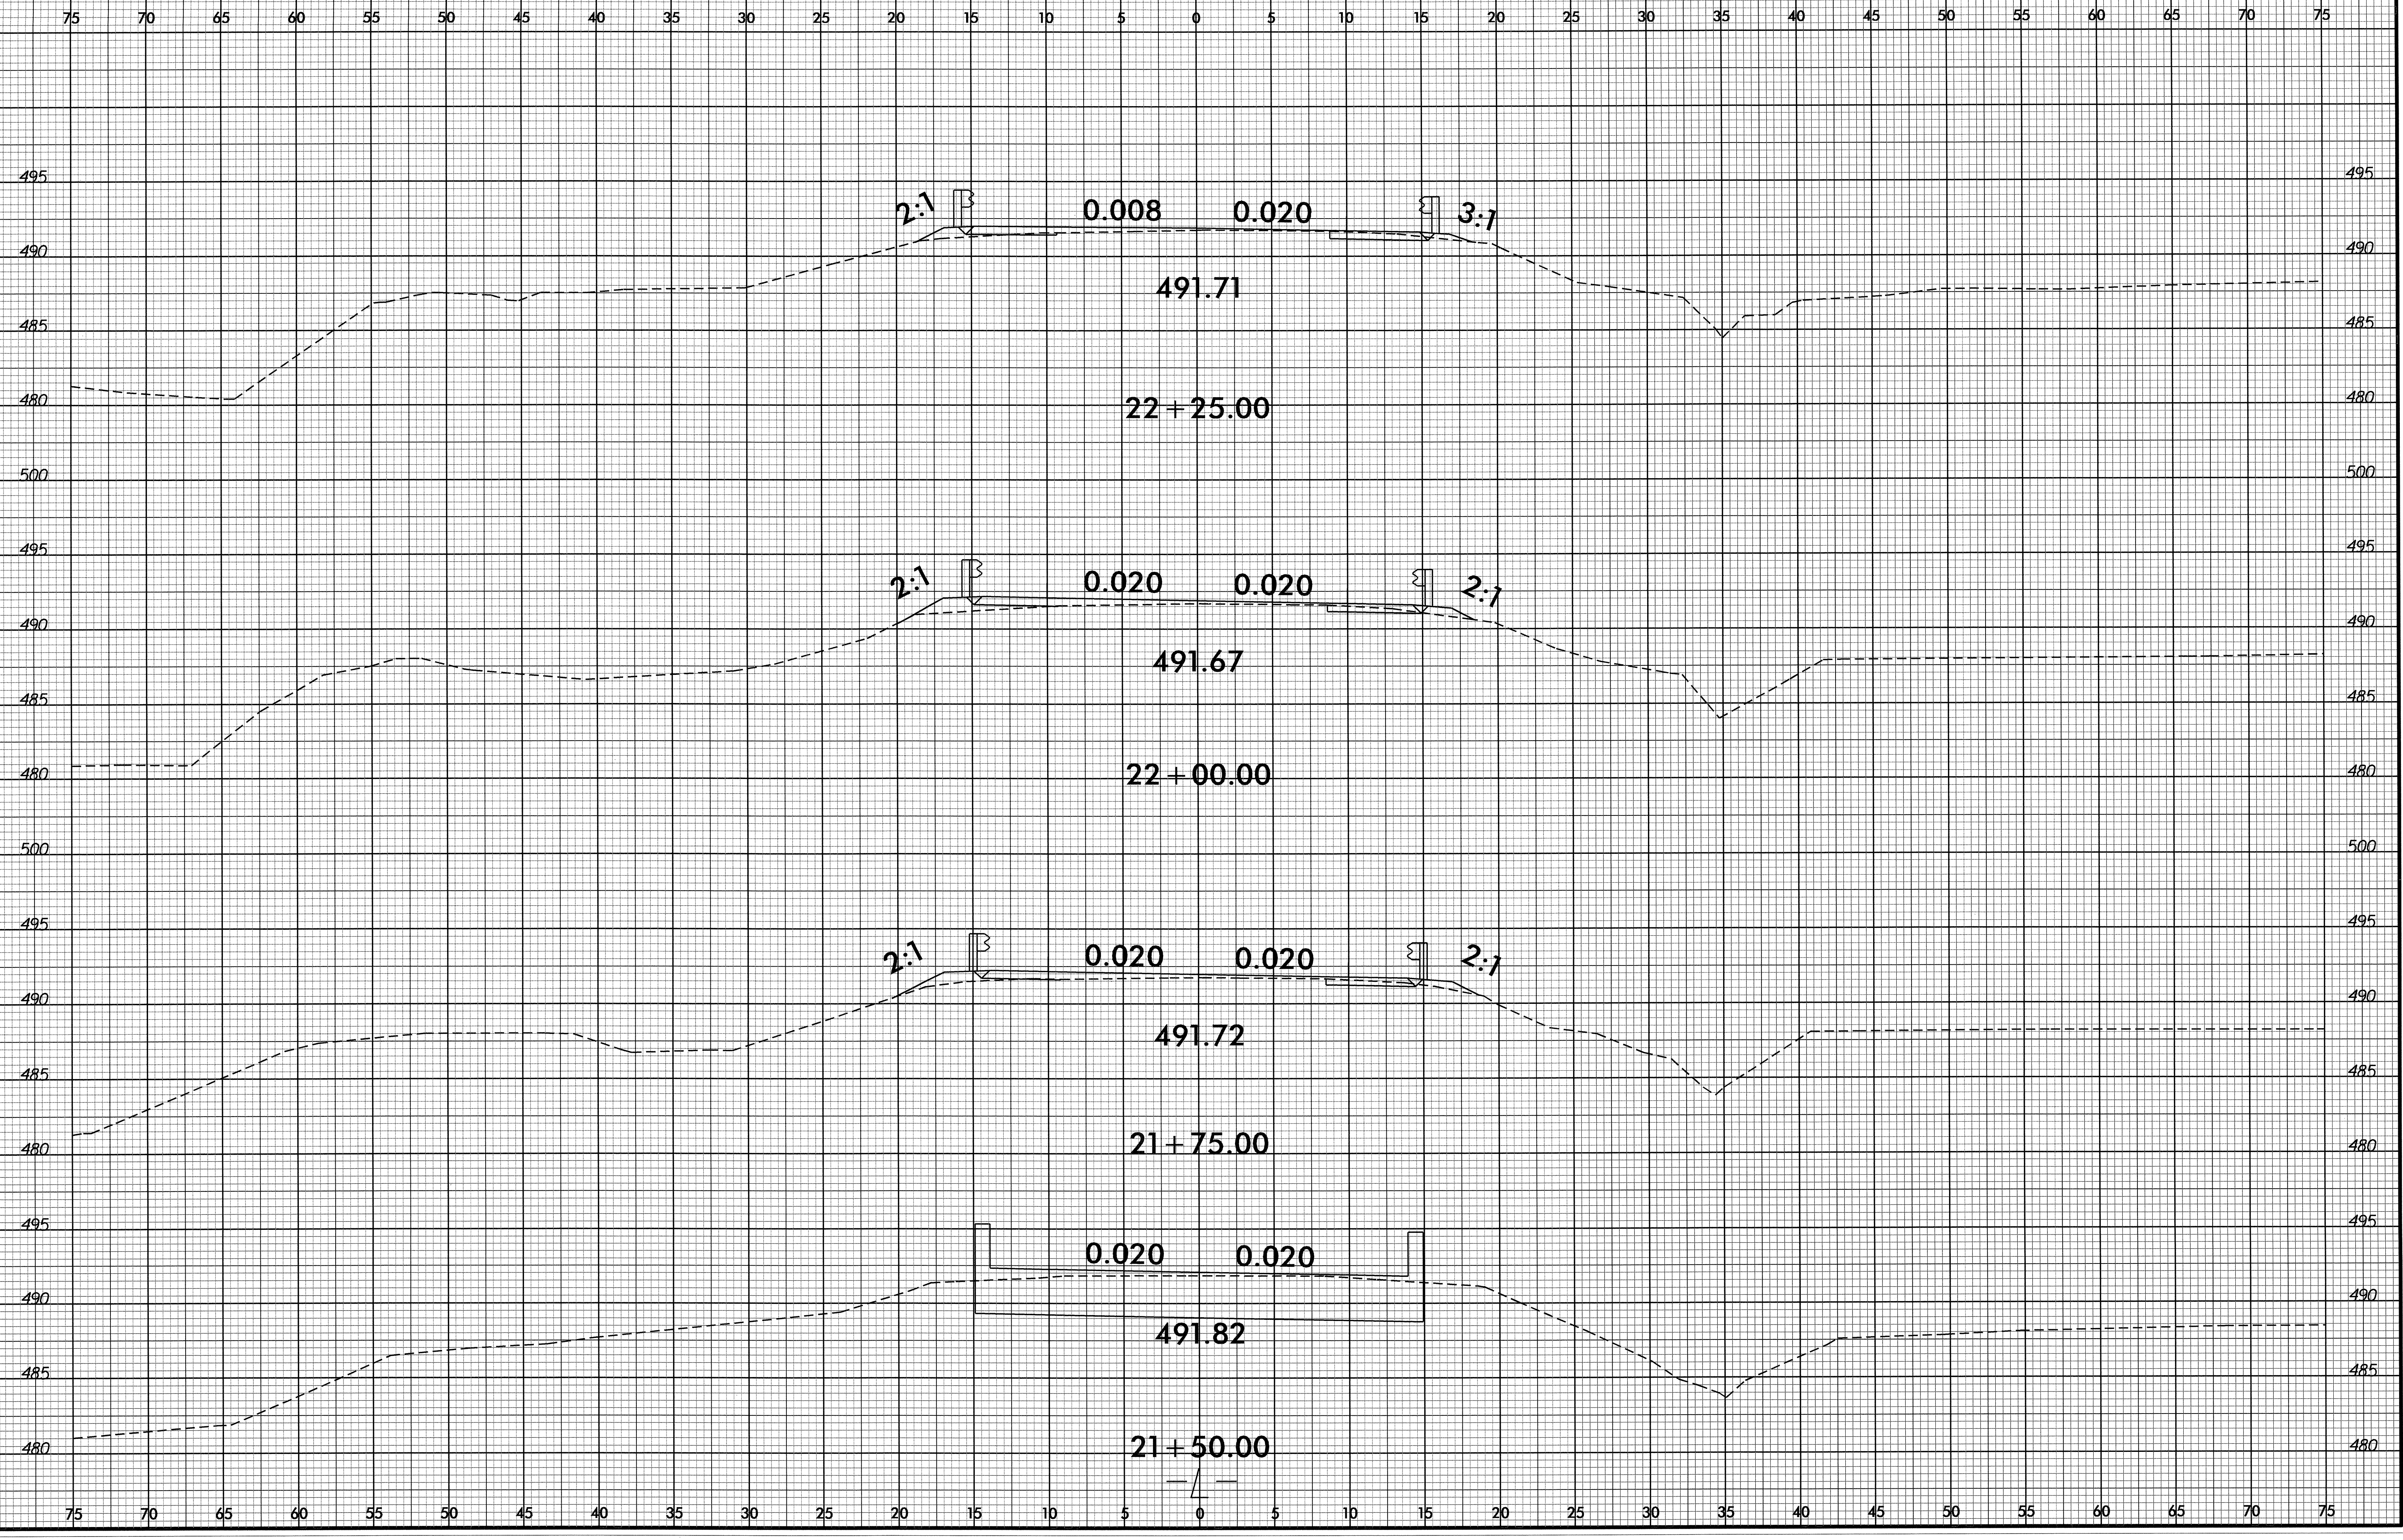


IT-SEP-2012 06:31
R:\PROJECTS\XSC\64726_rdy_xpl.dgn
SSUSERR\A1E888

8/23/99

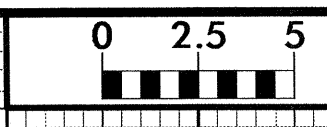

PROJ. REFERENCE NO.
B-4726

SHEET NO.
X-6

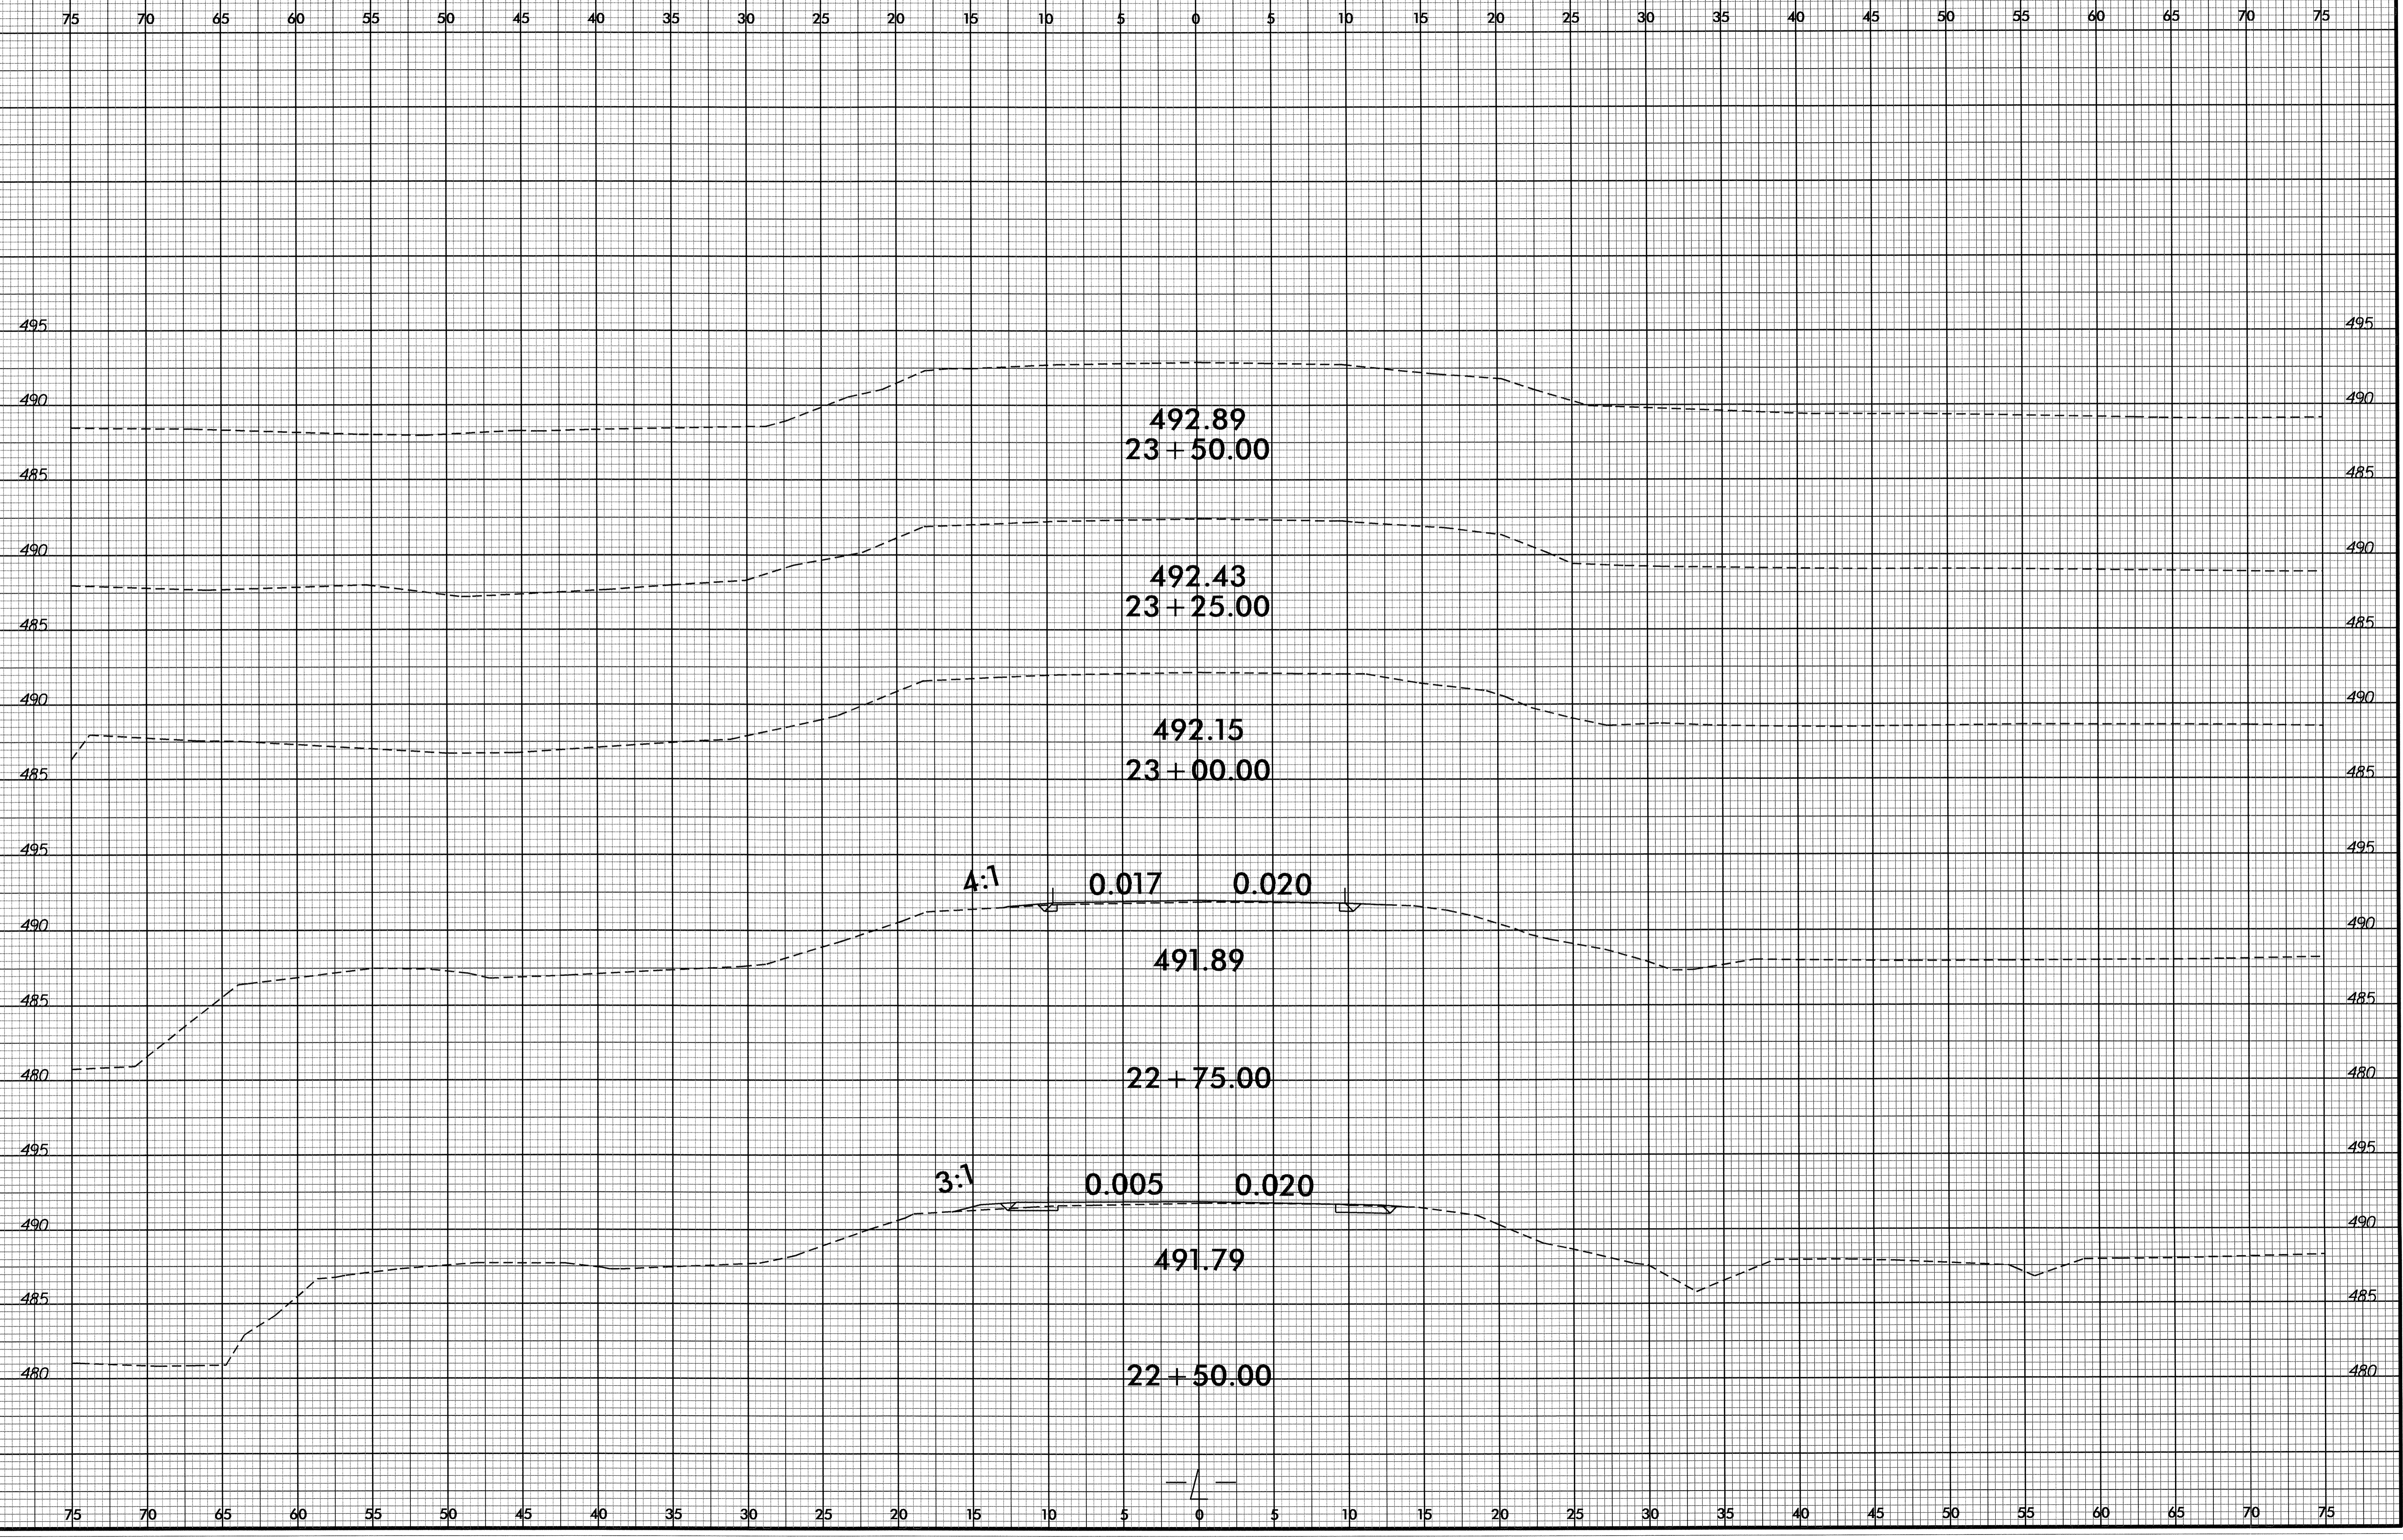

IT-SEP-2012 06:31
 \\fs01\share\ME\4726_rdy_xpl.dgn
 USER:ME