




8/23/99

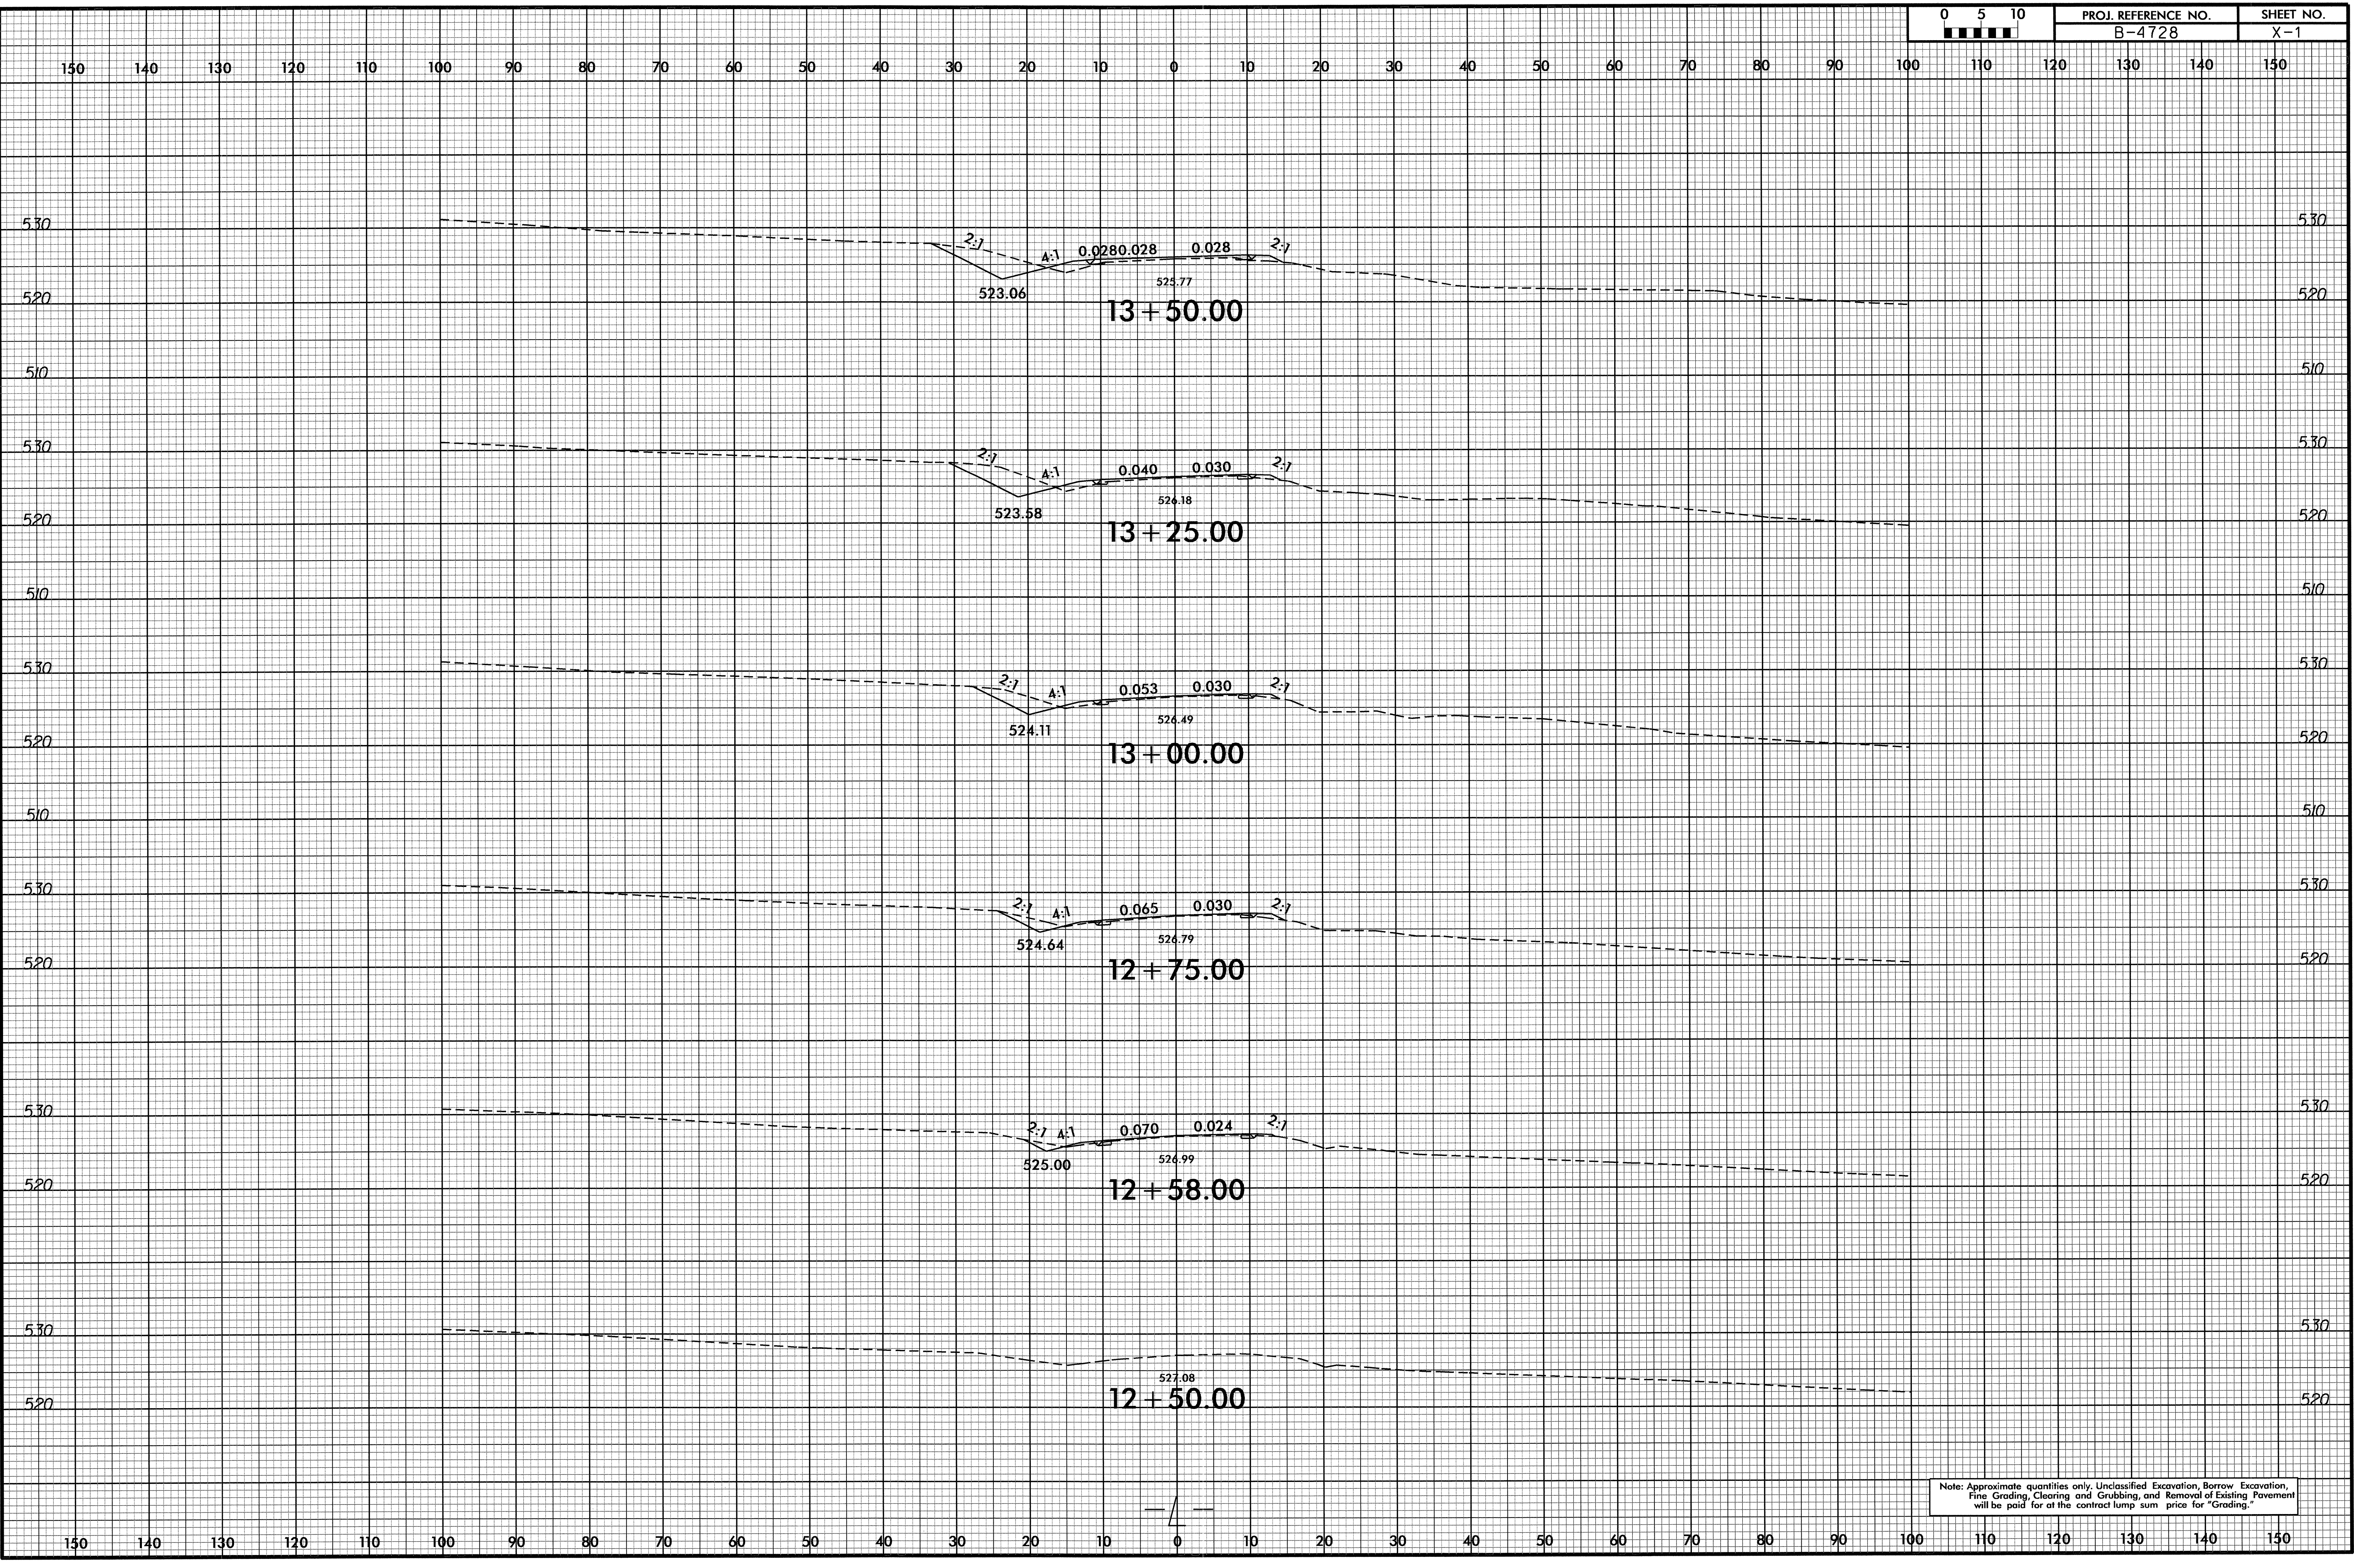

05-SEP-2012 09:29  
R:\Roadway\XSC\4728\_rdy\_xpl.dgn  
\$\$\$\$USERNAME\$\$\$


Note: Approximate quantities only. Unclassified Excavation, Borrow Excavation, Fine Grading, Clearing and Grubbing, and Removal of Existing Pavement will be paid for at the contract lump sum price for "Grading."

8/23/99

0 5 10


PROJ. REFERENCE NO.  
B-4728

SHEET NO.  
X-2

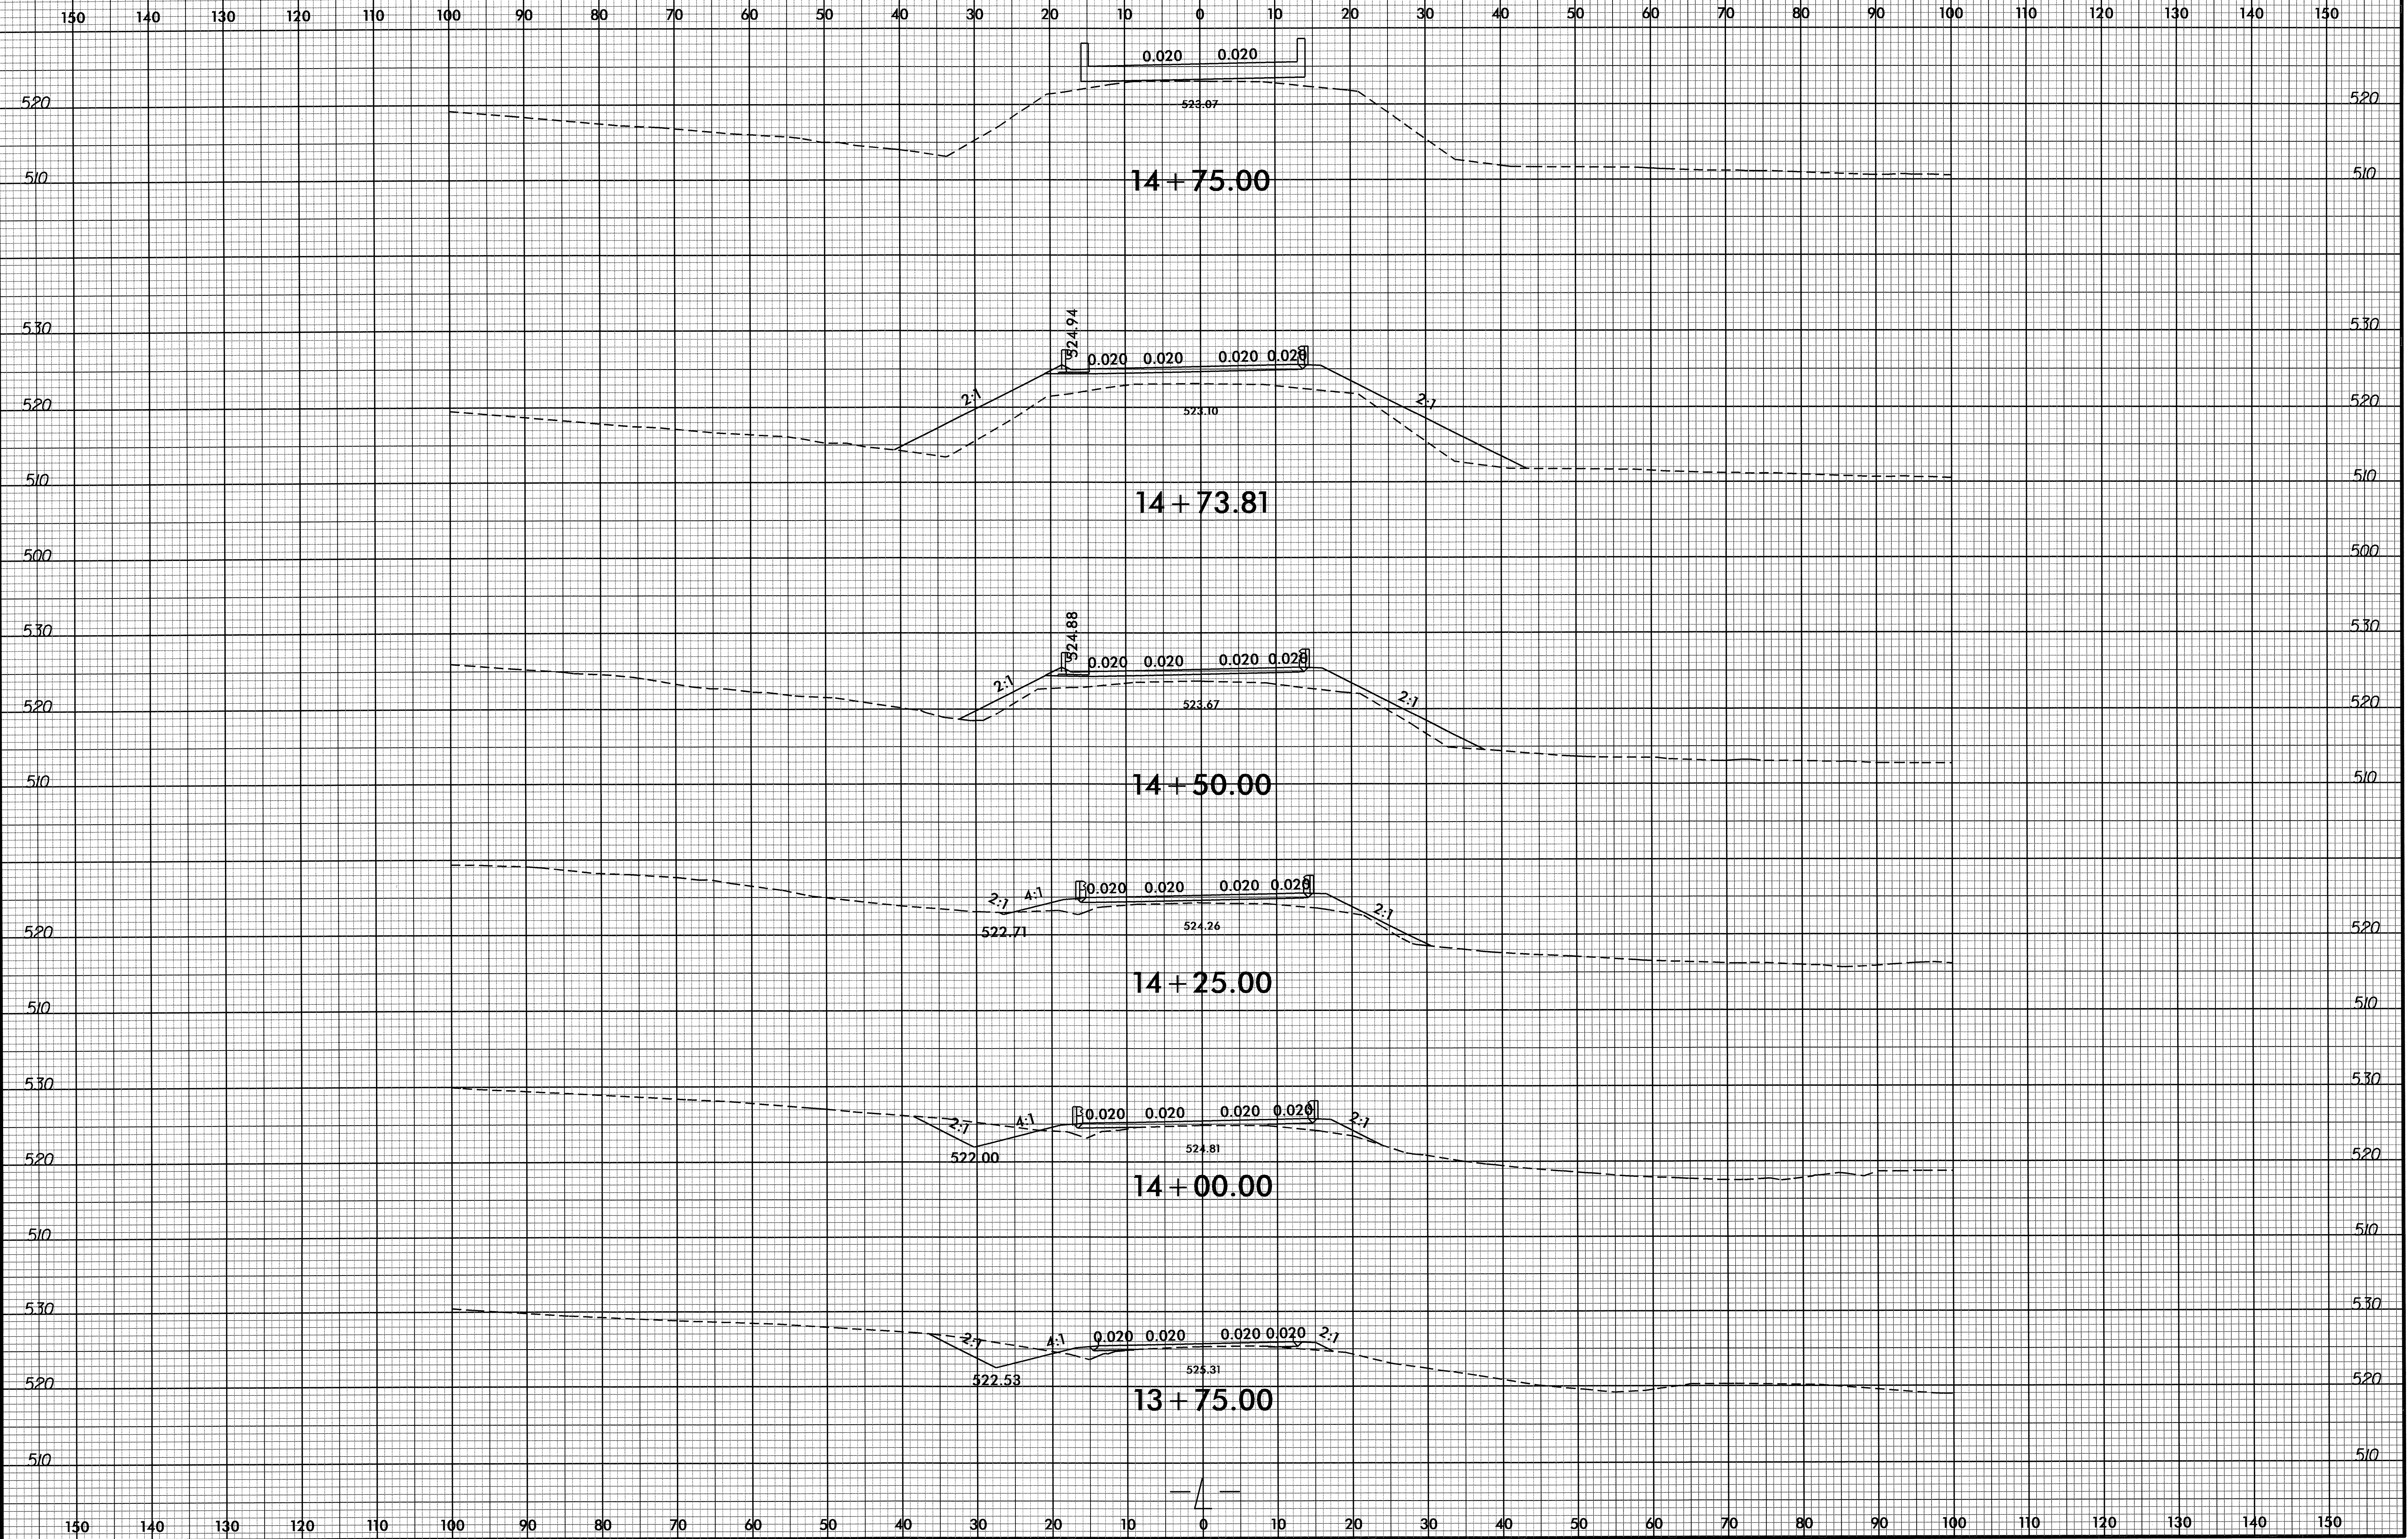


05-SEP-2012 09:29  
R:\Roadway\XSC\4728-rdy-xp1.dgn  
\$\$\$\$\$

8/23/99

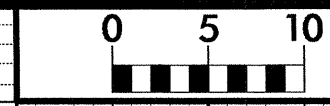

PROJ. REFERENCE NO.  
B-4728

SHEET NO.  
X-3

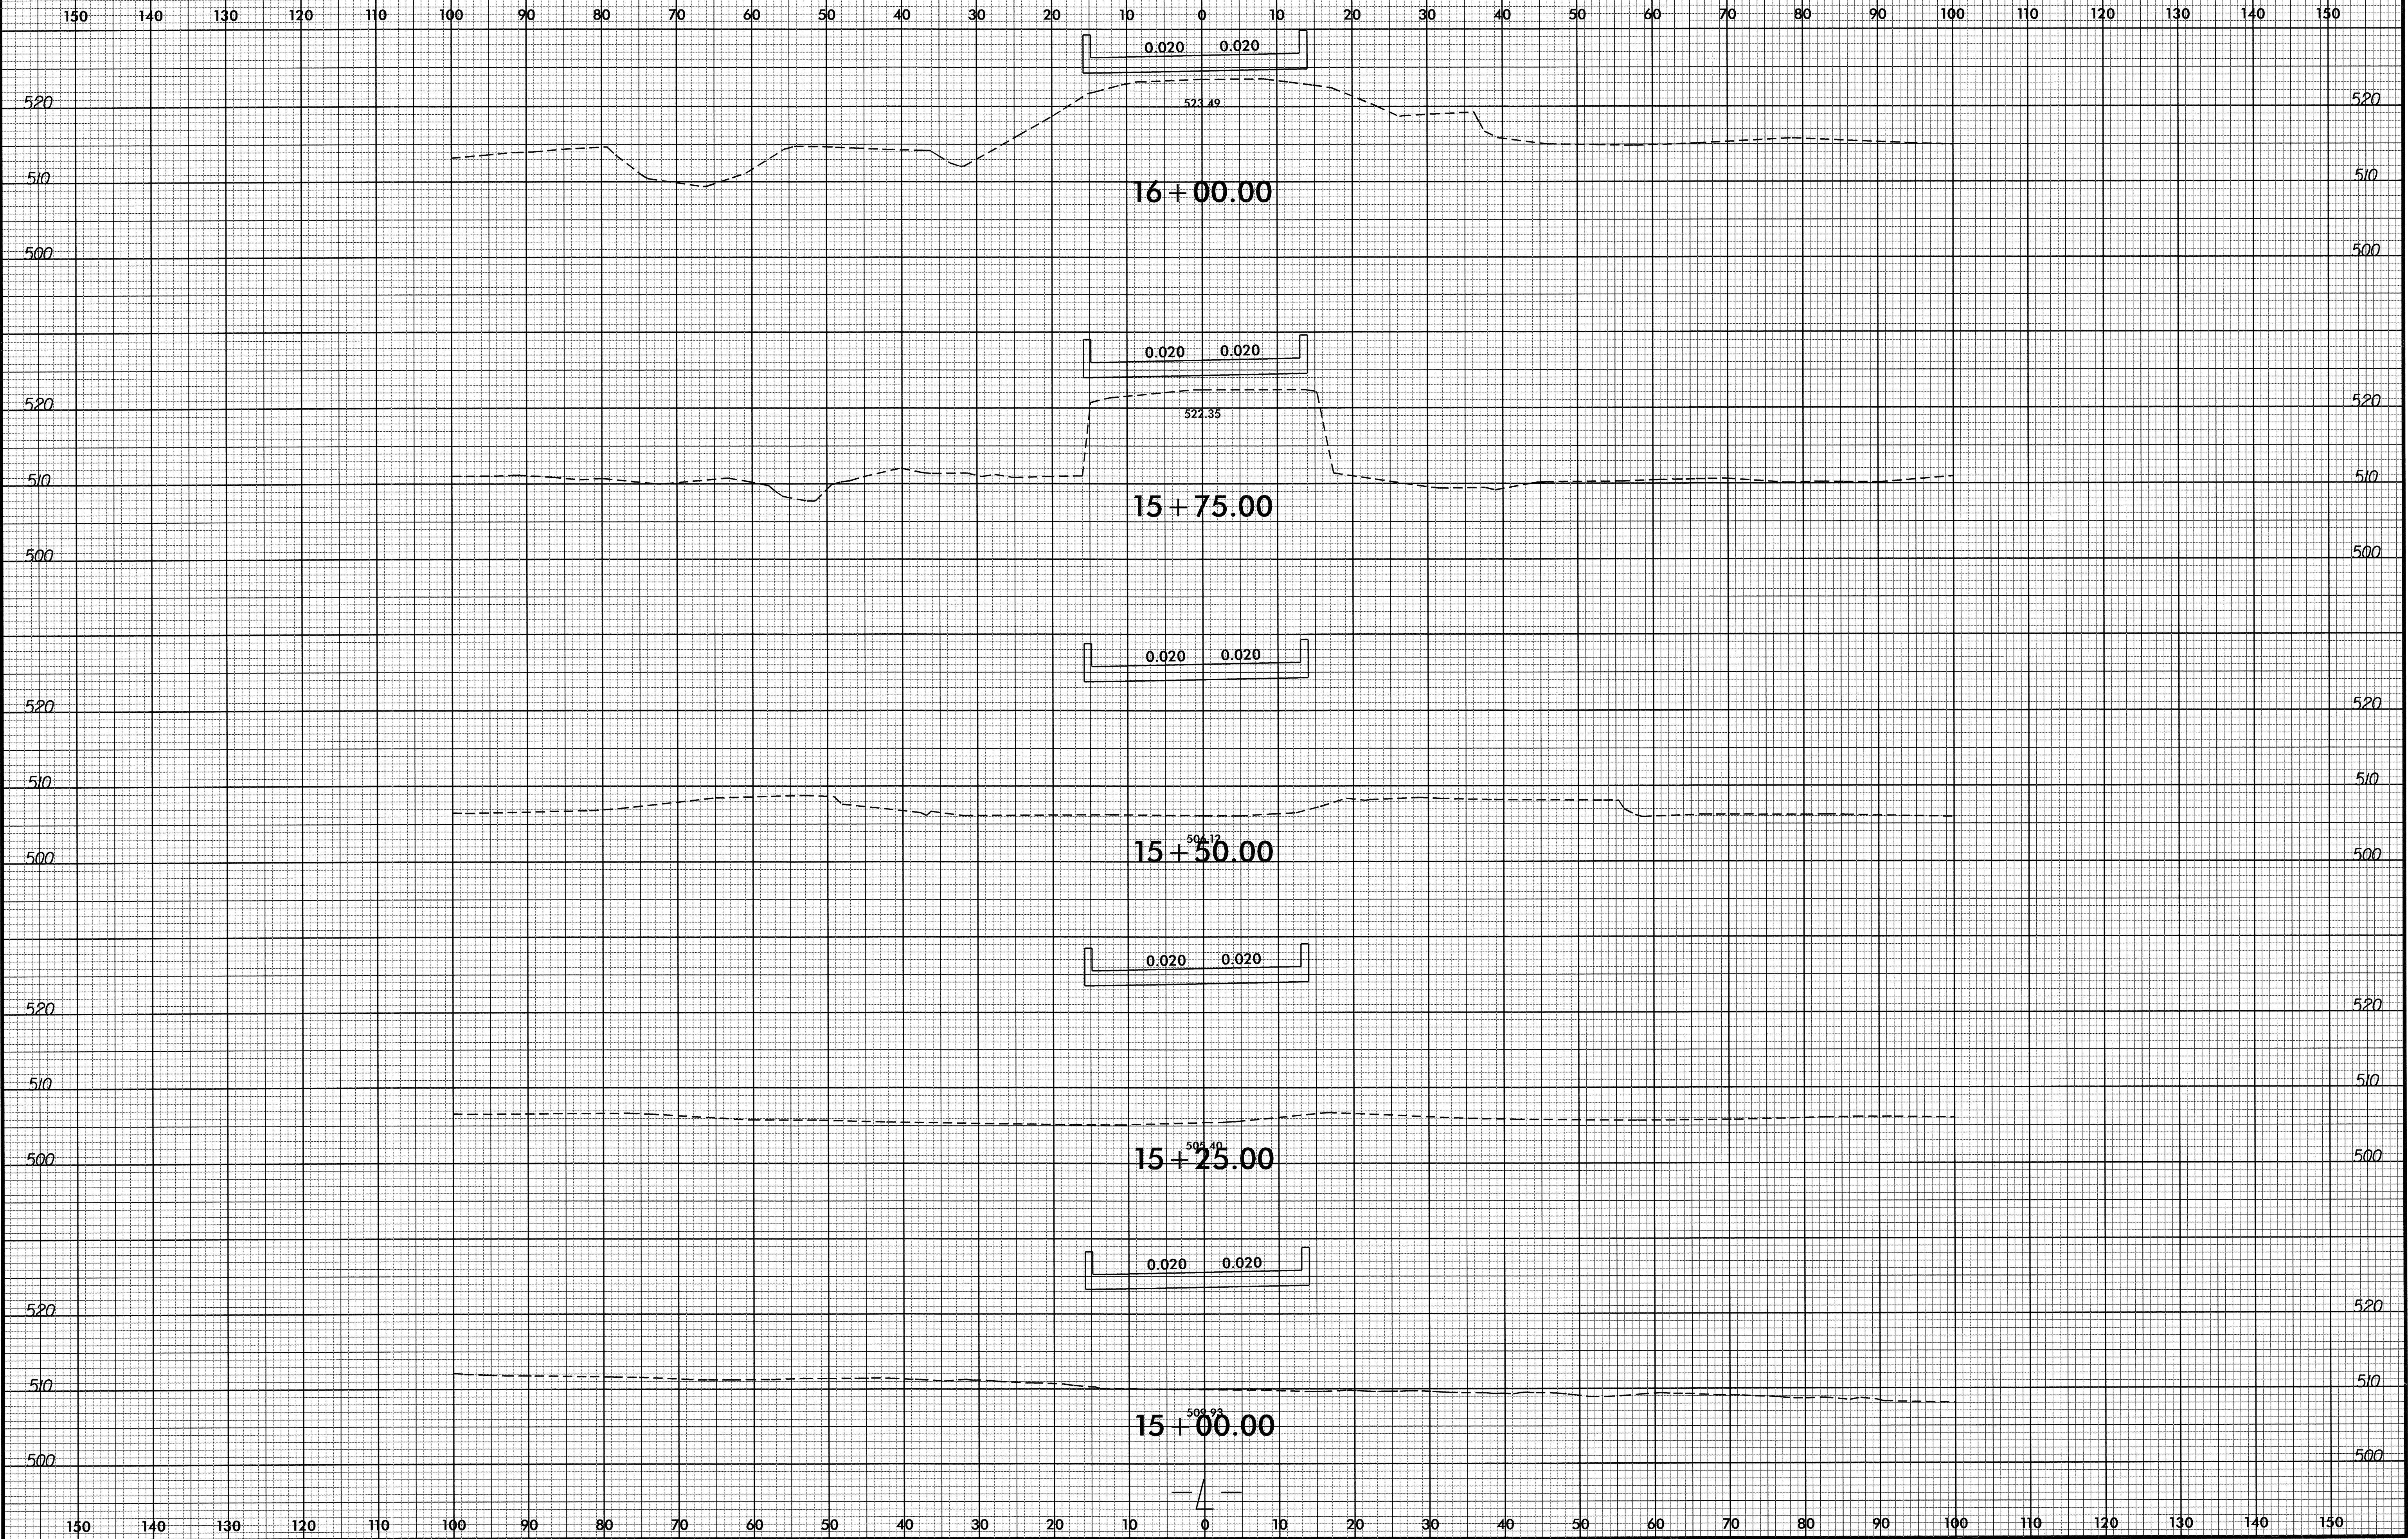

0.020 0.020

0.020 0.020

0.020 0.020

0.020 0.020

0.020 0.020

523.49

522.35


504.12

505.40


504.93

05-SEP-2012 09:29  
R:\Rosghay\XSC\B4728-r-dj-xpl.dgn  
\$\$\$\$\$

8/23/99

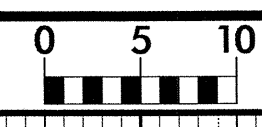


PROJ. REFERENCE NO.	SHEET NO.
B-4728	X-4

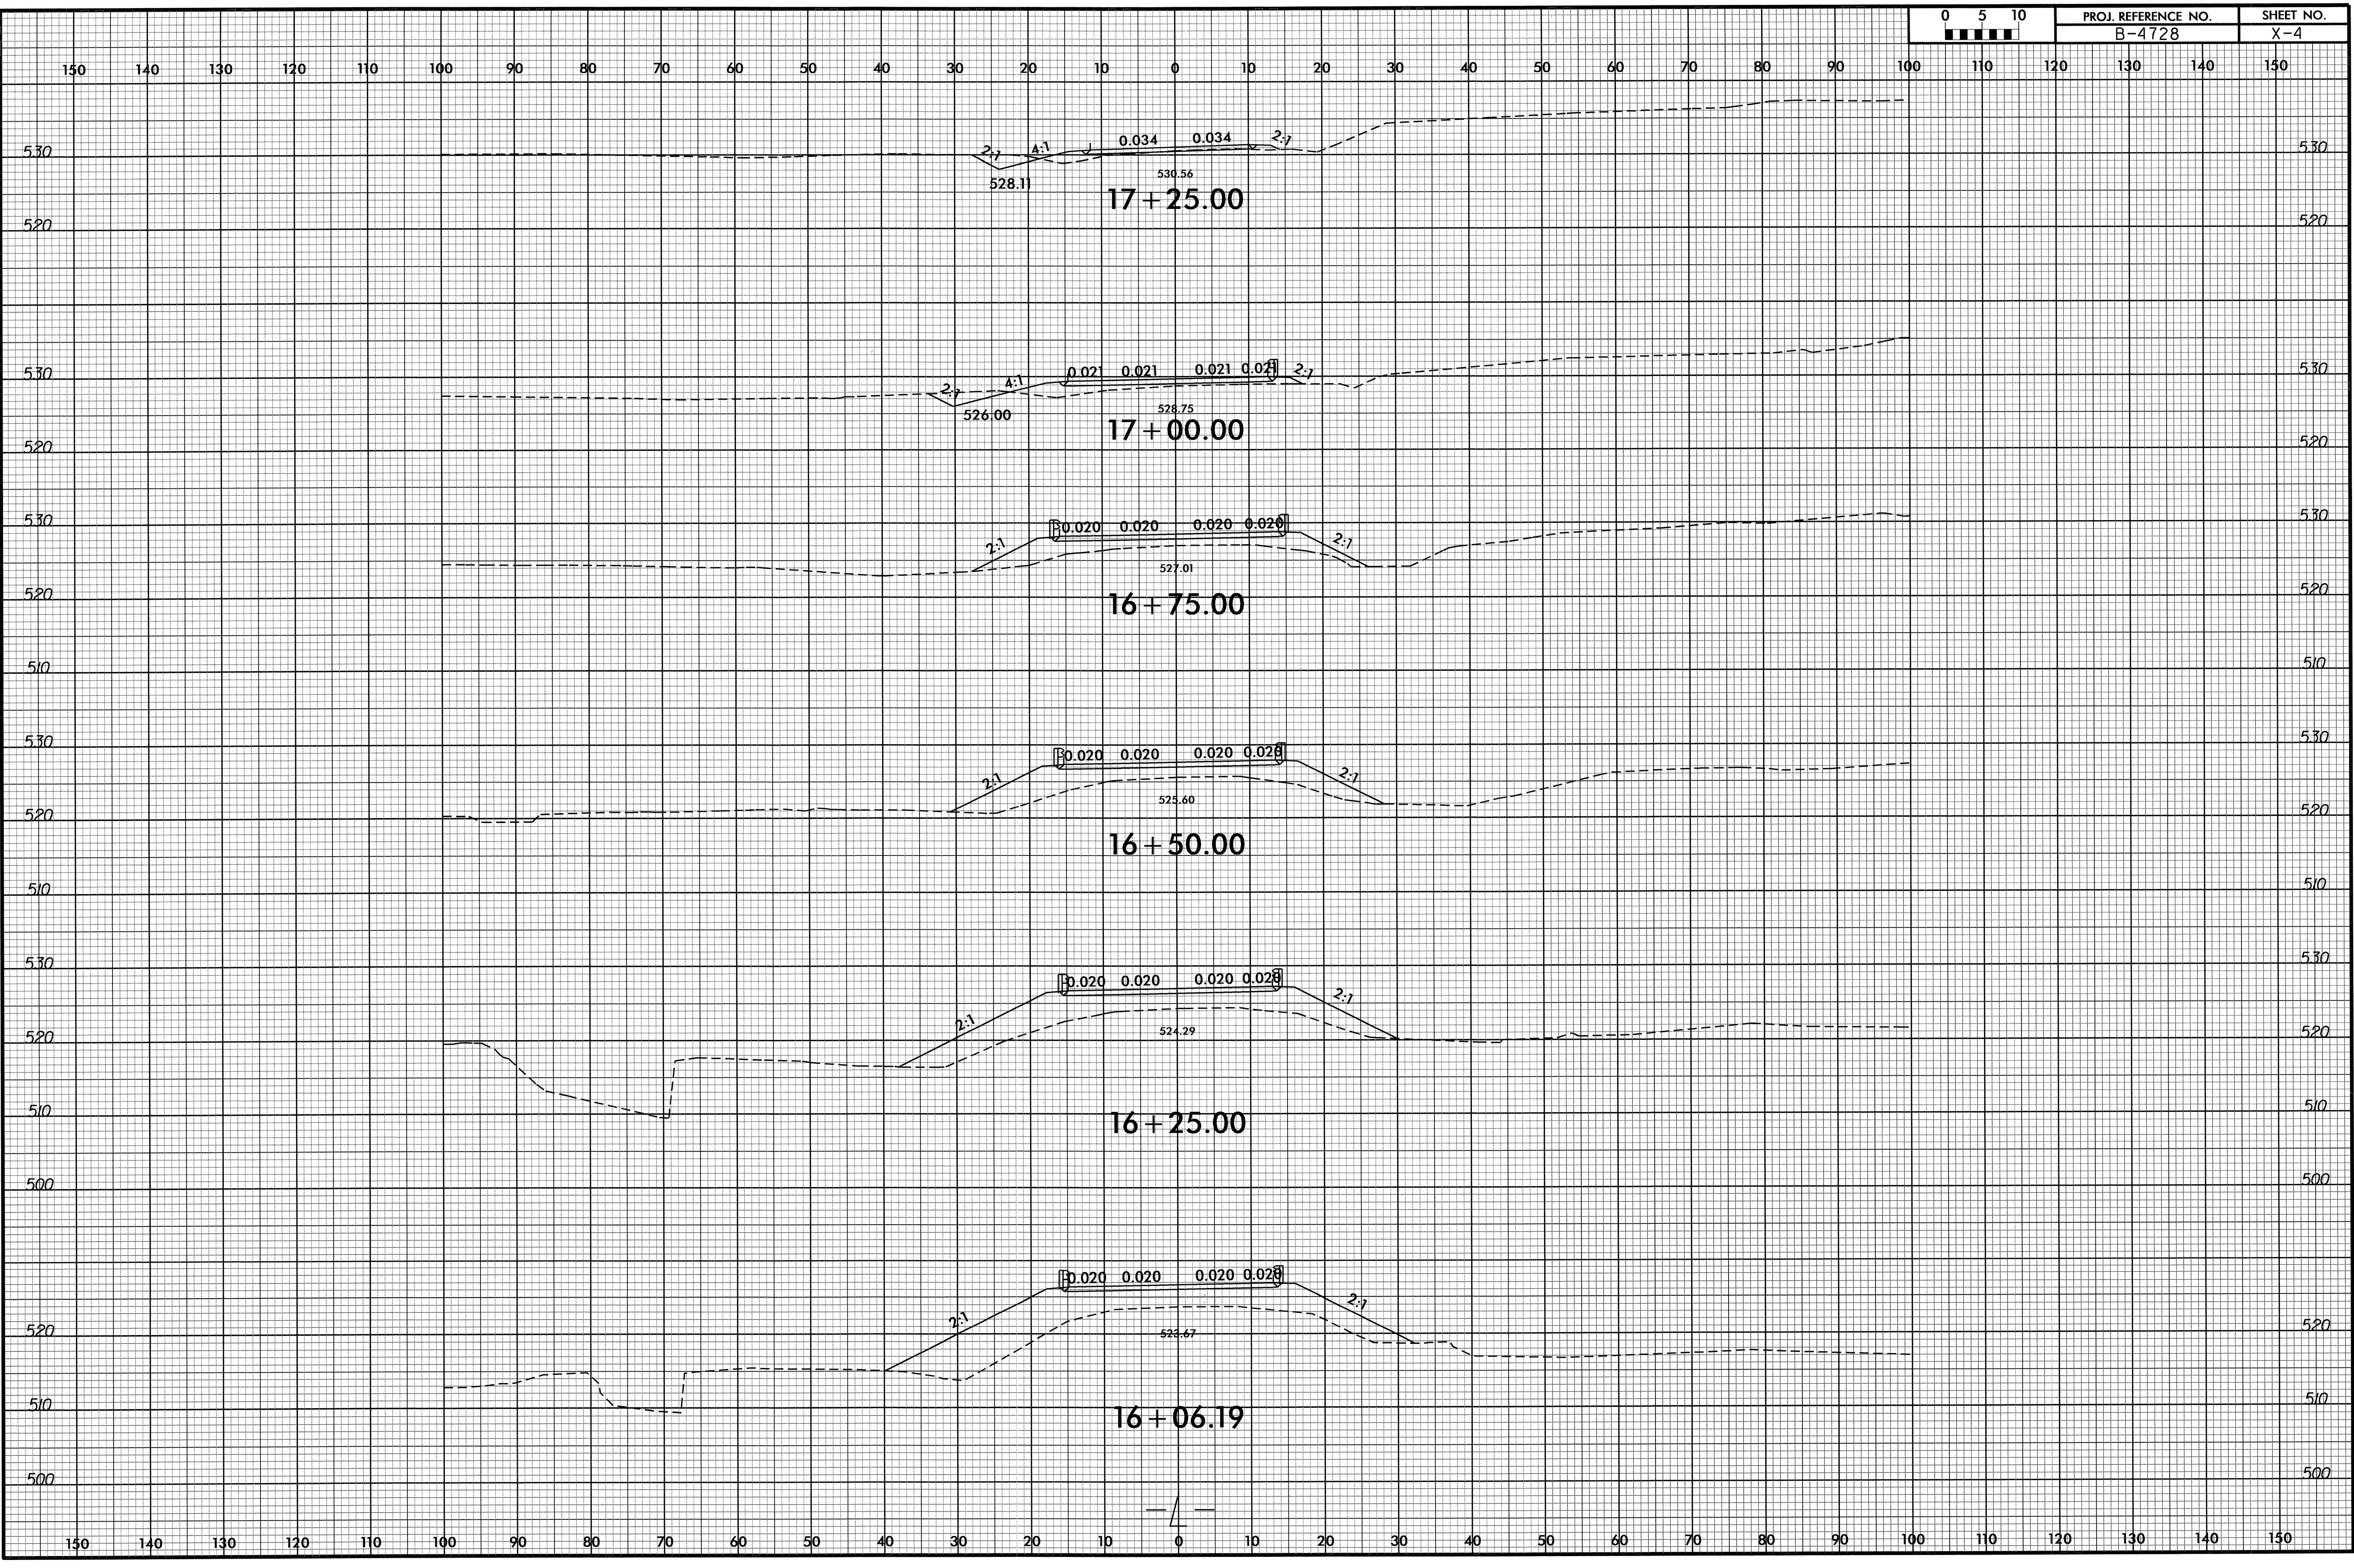


05-SEP-2012 09:29  
 R:\Roadwork\XSC\64728-rdu.xpl.dgn  
 \$\$\$USERNAME\$\$\$

8/23/99

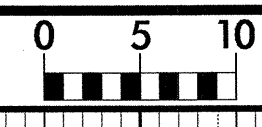

PROJ. REFERENCE NO.  
B-4728

SHEET NO.  
X-5

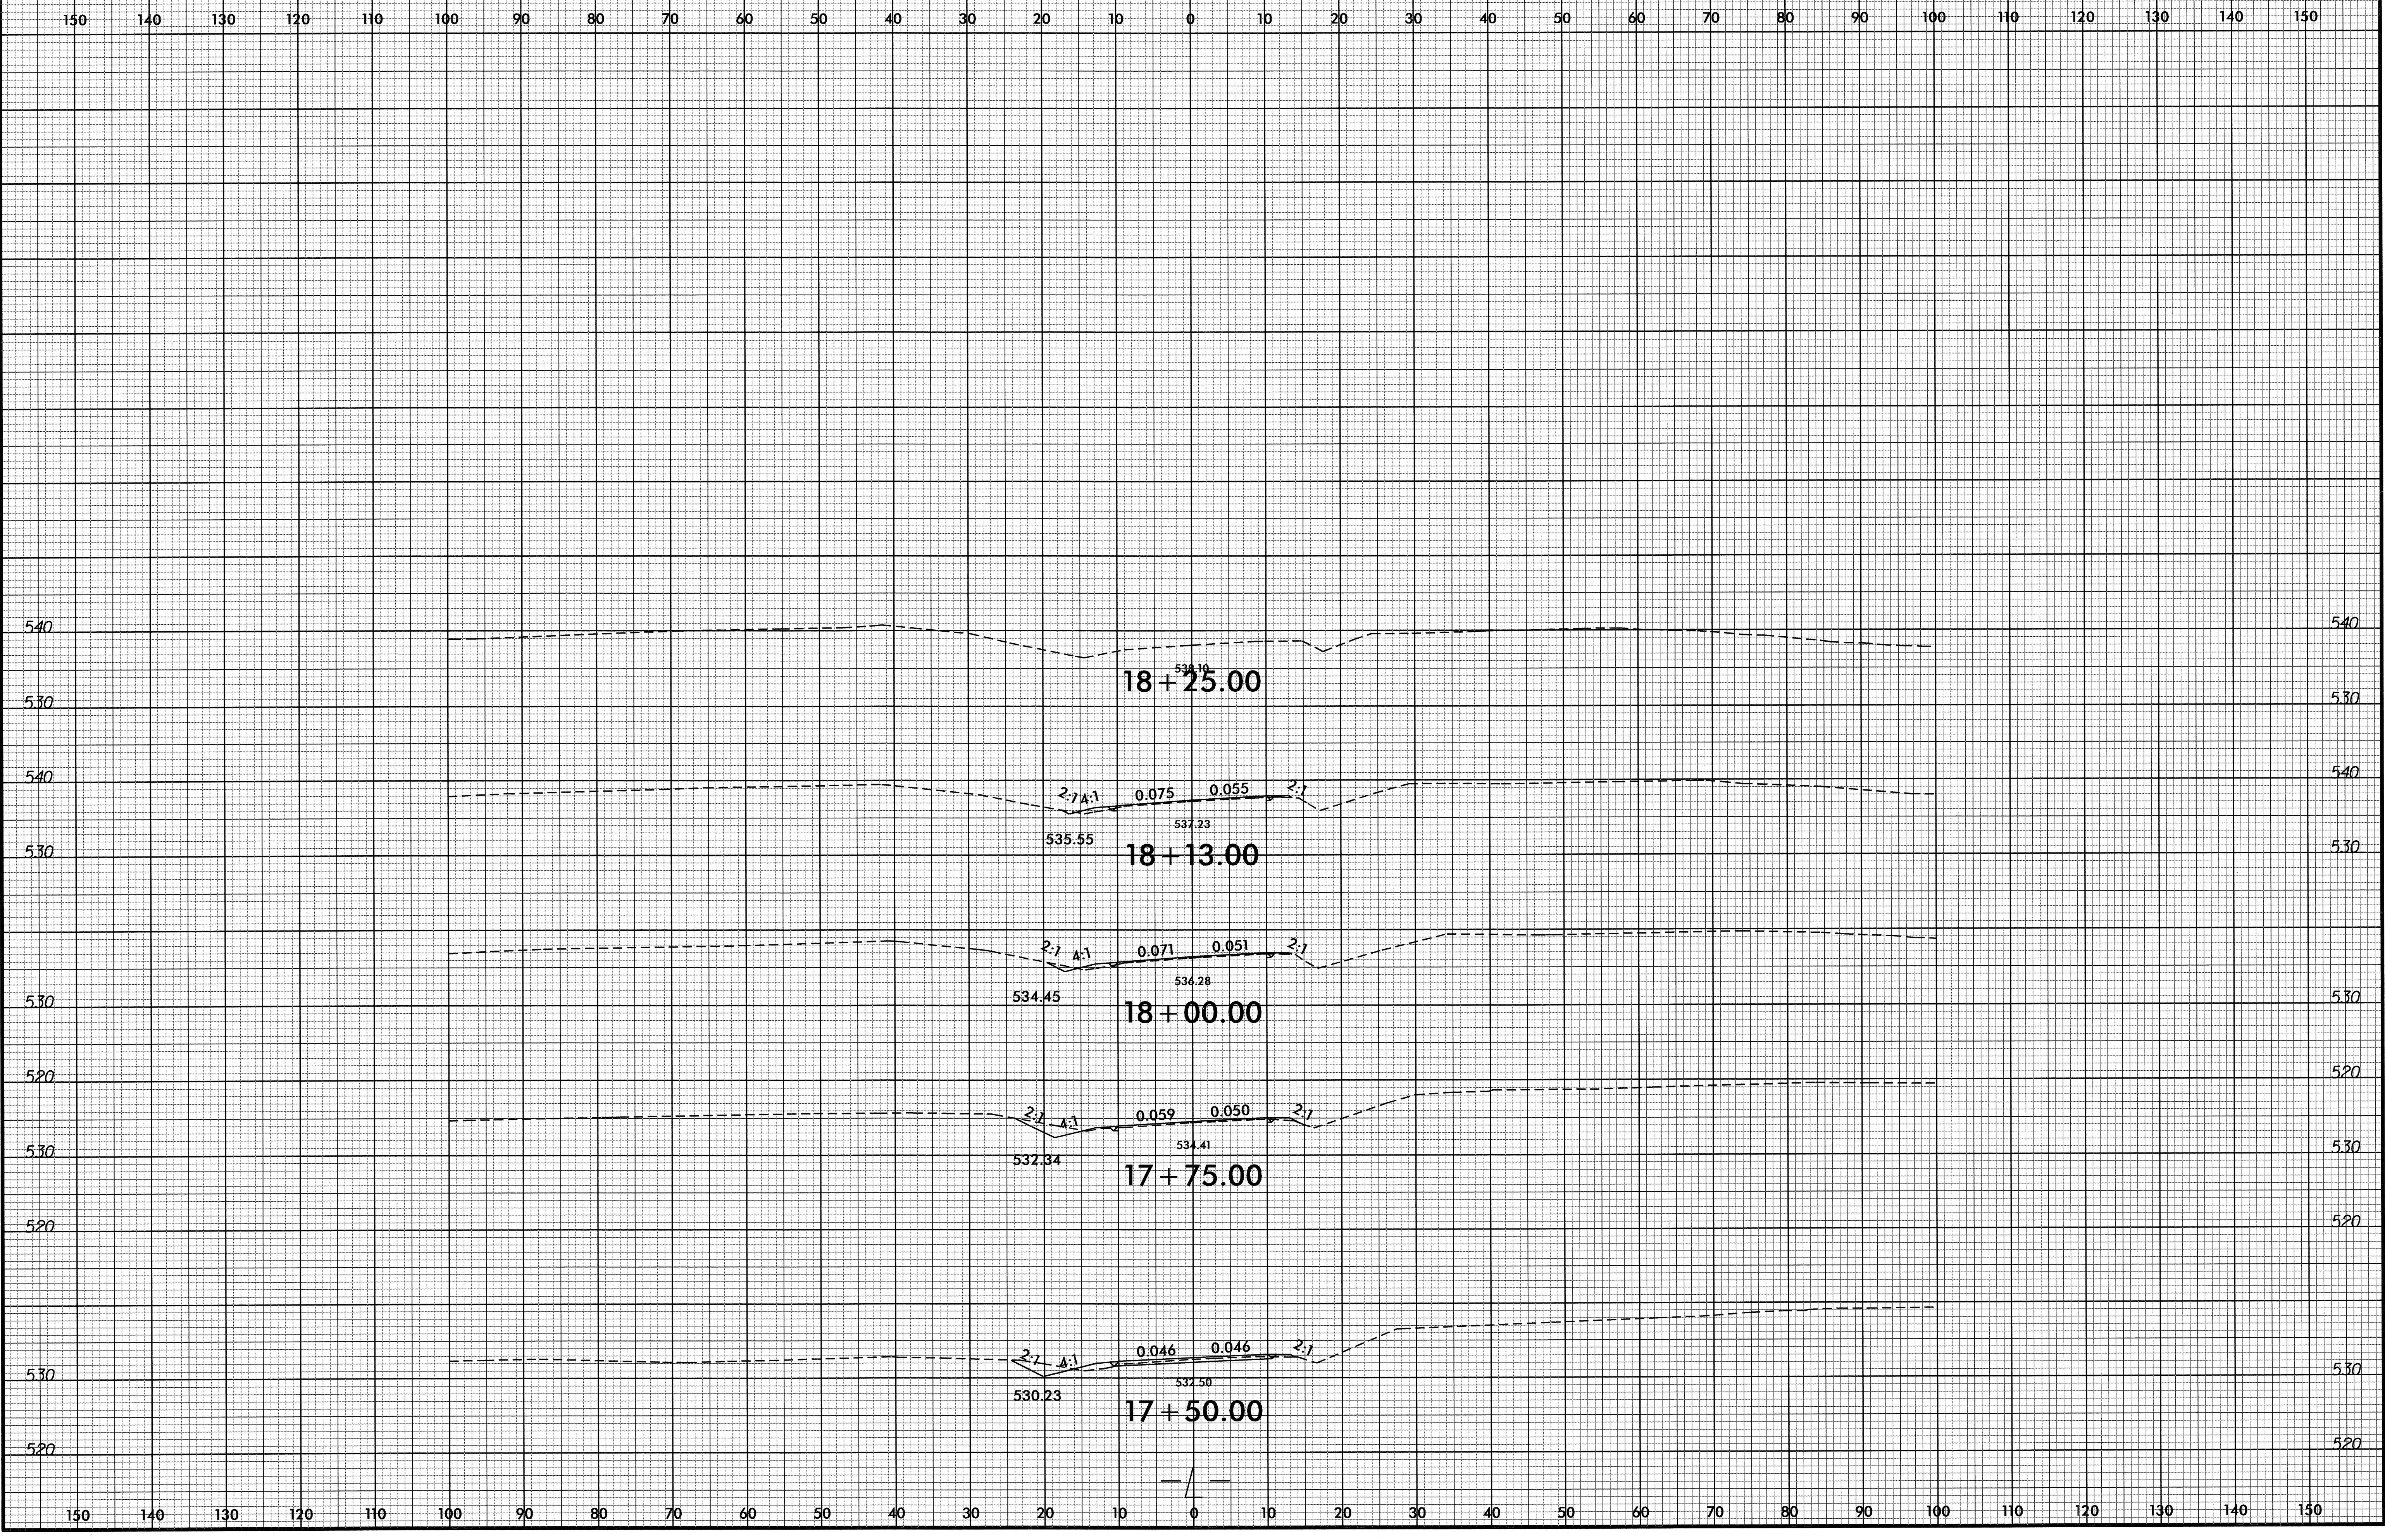

05-SEP-2002 09:29  
R:\Roadway\X506\4728-r-dw-xpl.dgn  
\$\$\$\$\$USE RNAME\$\$\$\$\$