


8/23/99

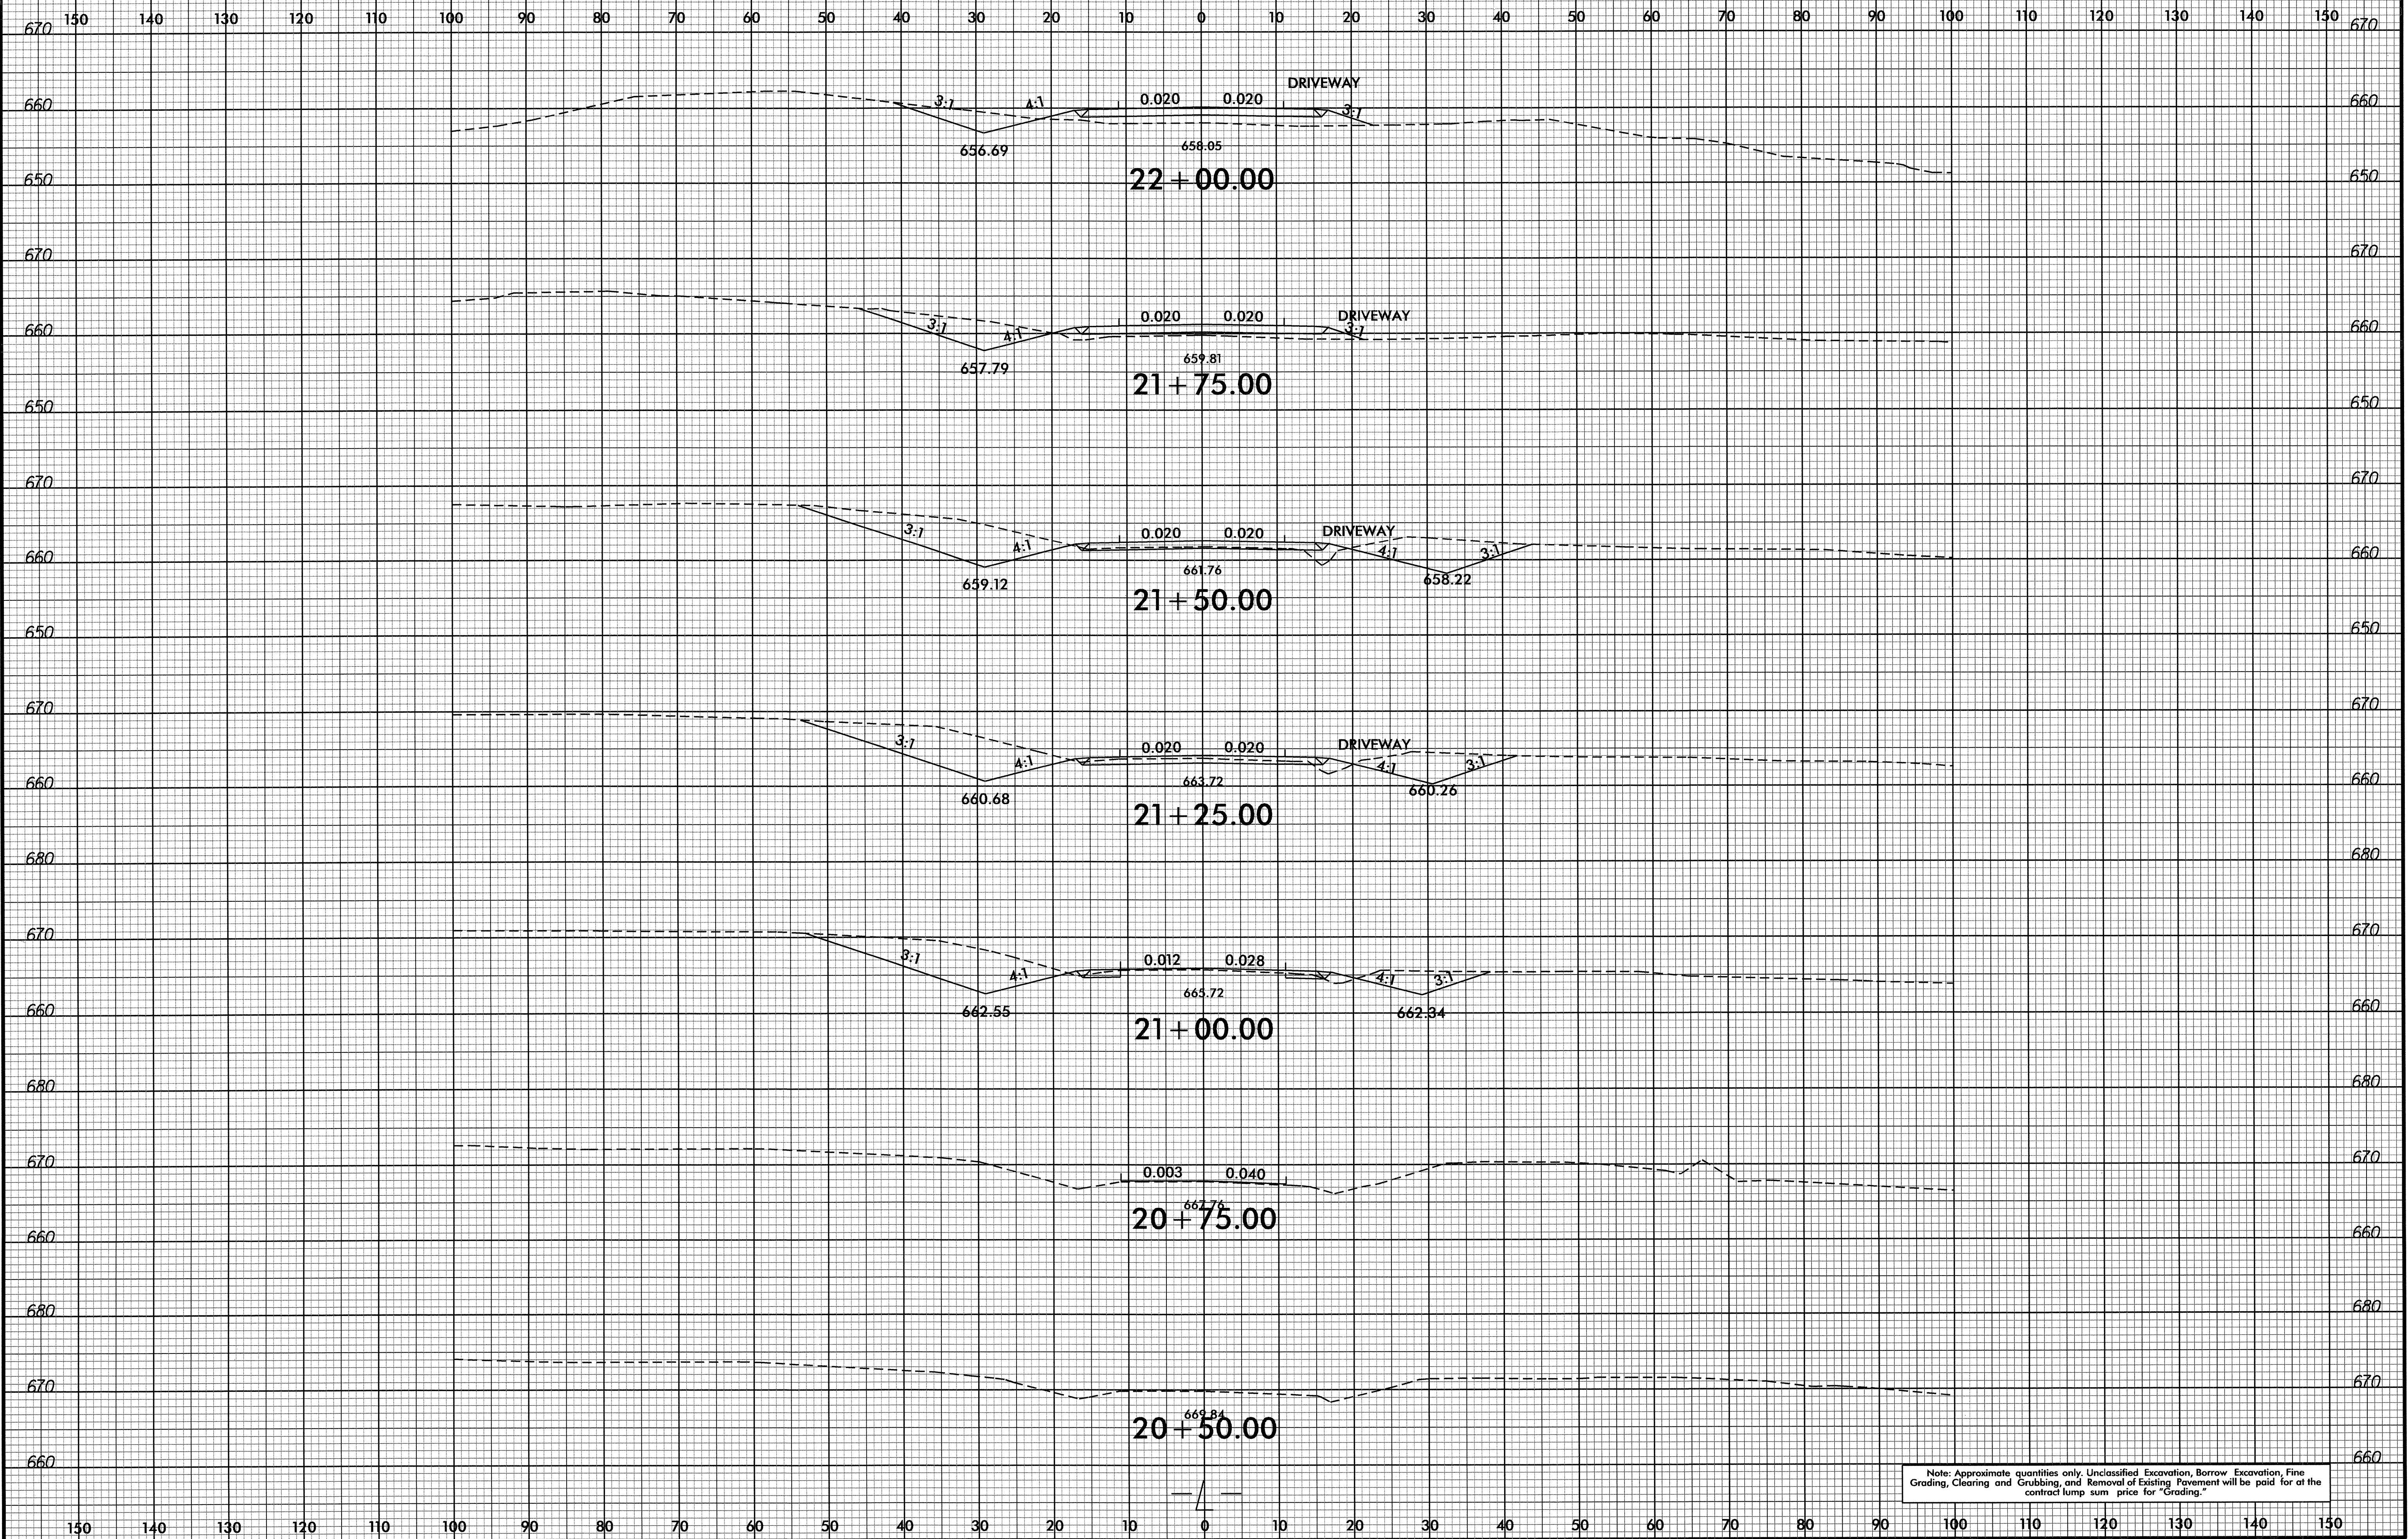

Note: Approximate quantities only. Unclassified Excavation, Borrow Excavation, Fine Grading, Clearing and Grubbing, and Removal of Existing Pavement will be paid for at the contract lump sum price for "Grading."


25-SEP-2012 17:08
F:\Roadway\SC\B4753_r-dm-xpl.dgn
SSS\SSS\SSS

8/23/99

0 5 10


PROJ. REFERENCE NO.
B-4753

SHEET NO.
X-2

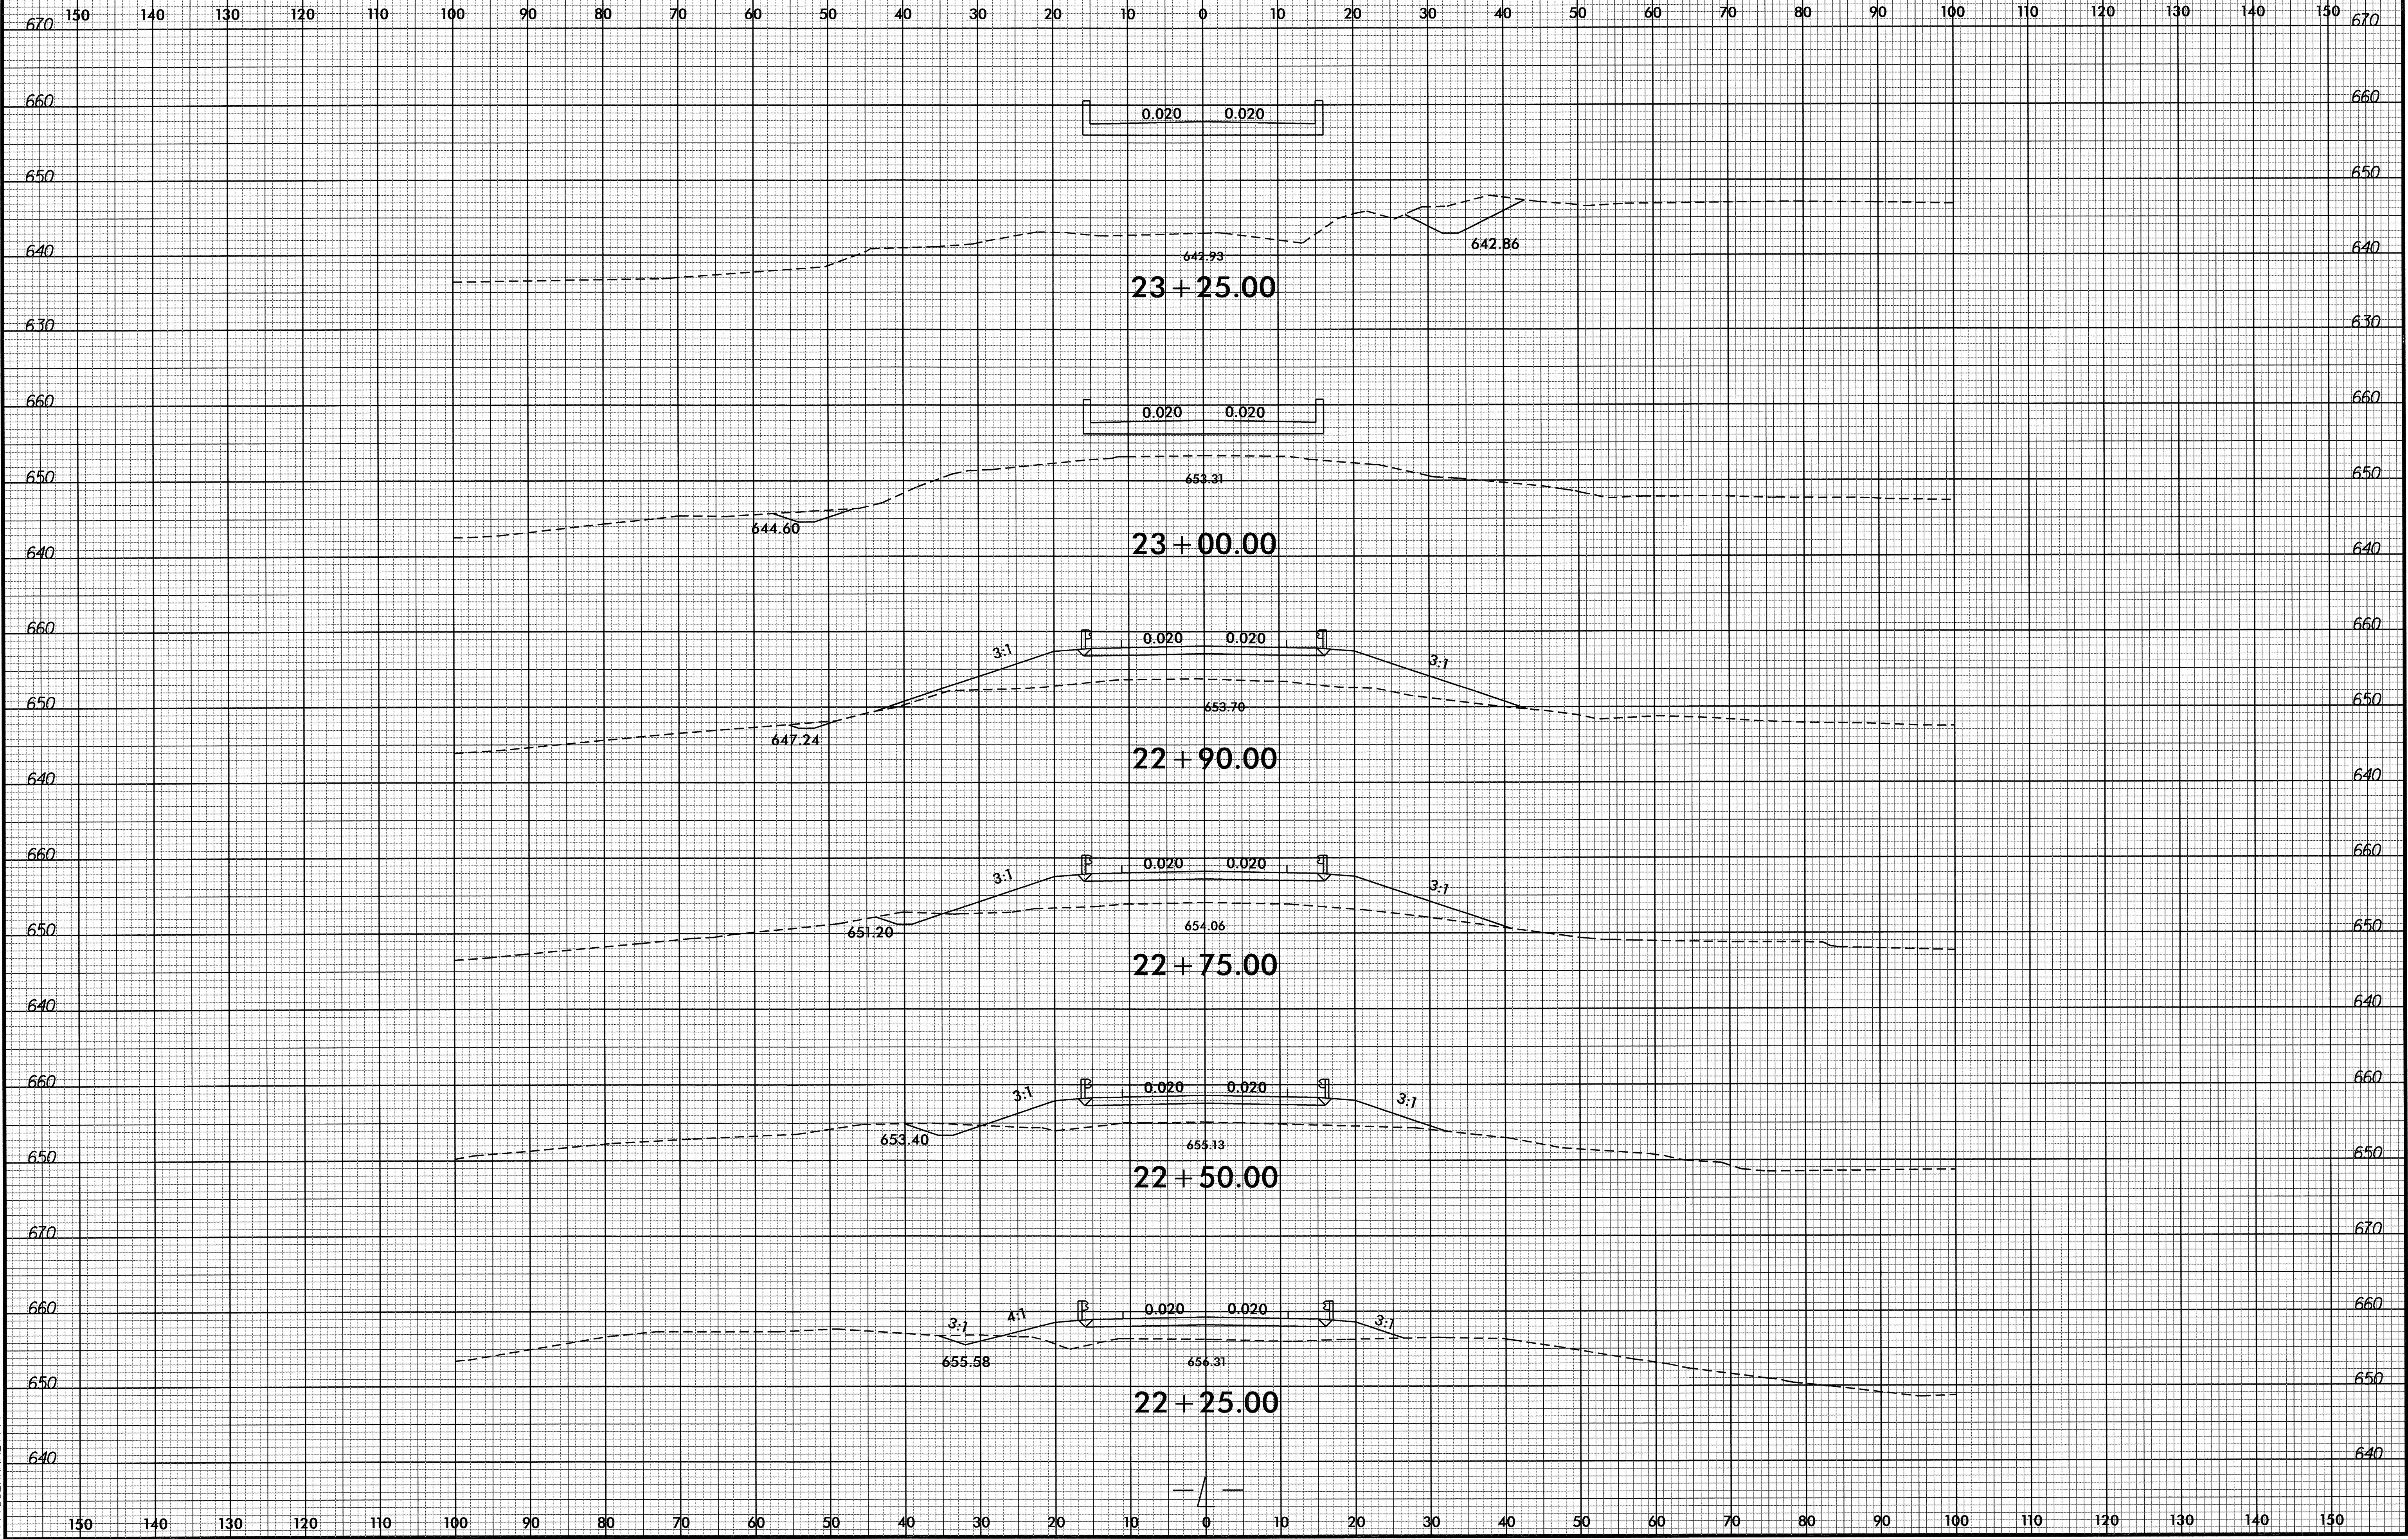


25-SEP-2012 17:07
R:\Roadway\XSC\b4753_rdy_xp1.dgn
\$\$\$\$\$USERNAME\$\$\$\$\$

8/23/99

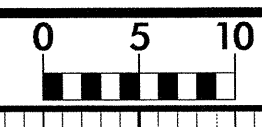


PROJ. REFERENCE NO.	SHEET NO.
B-4753	X-3

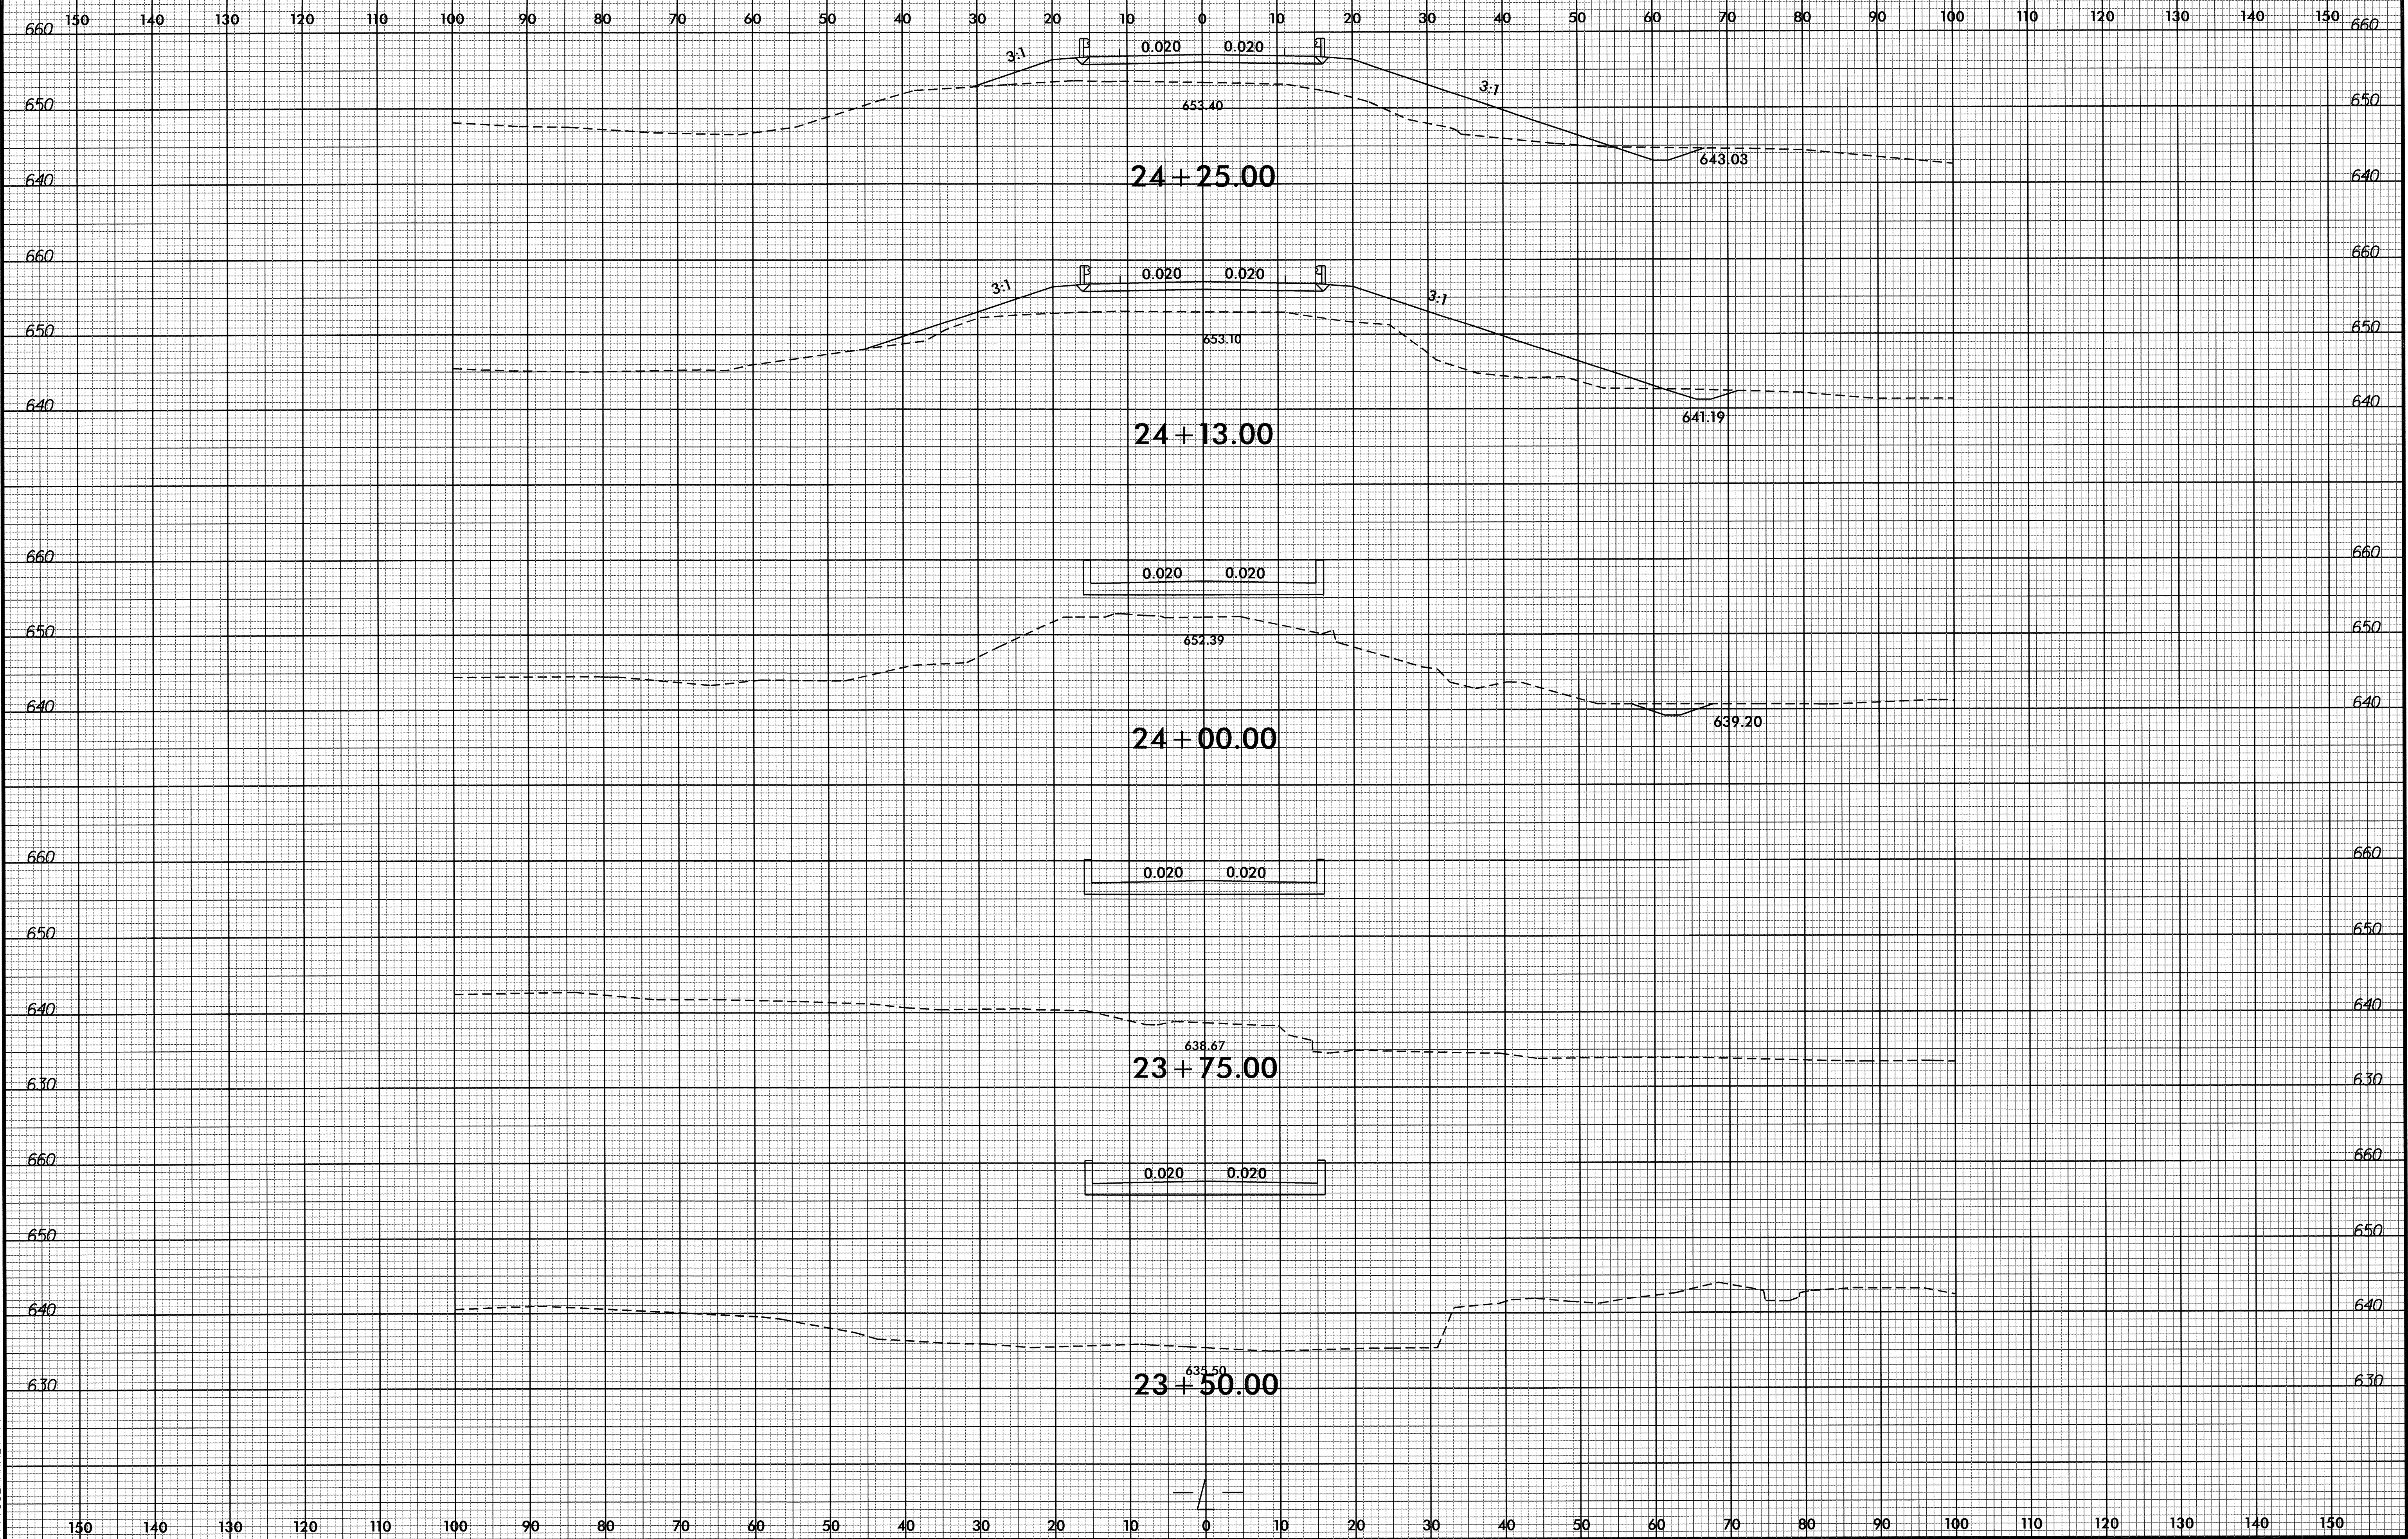


25-SEP-2012 17:07
 R:\Roadway\XSC\4753_rdy_xpl.dgn
 \$\$\$USERNAME\$\$\$

8/23/99

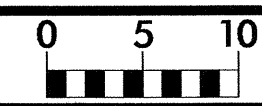


PROJ. REFERENCE NO.	SHEET NO.
B-4753	X-4

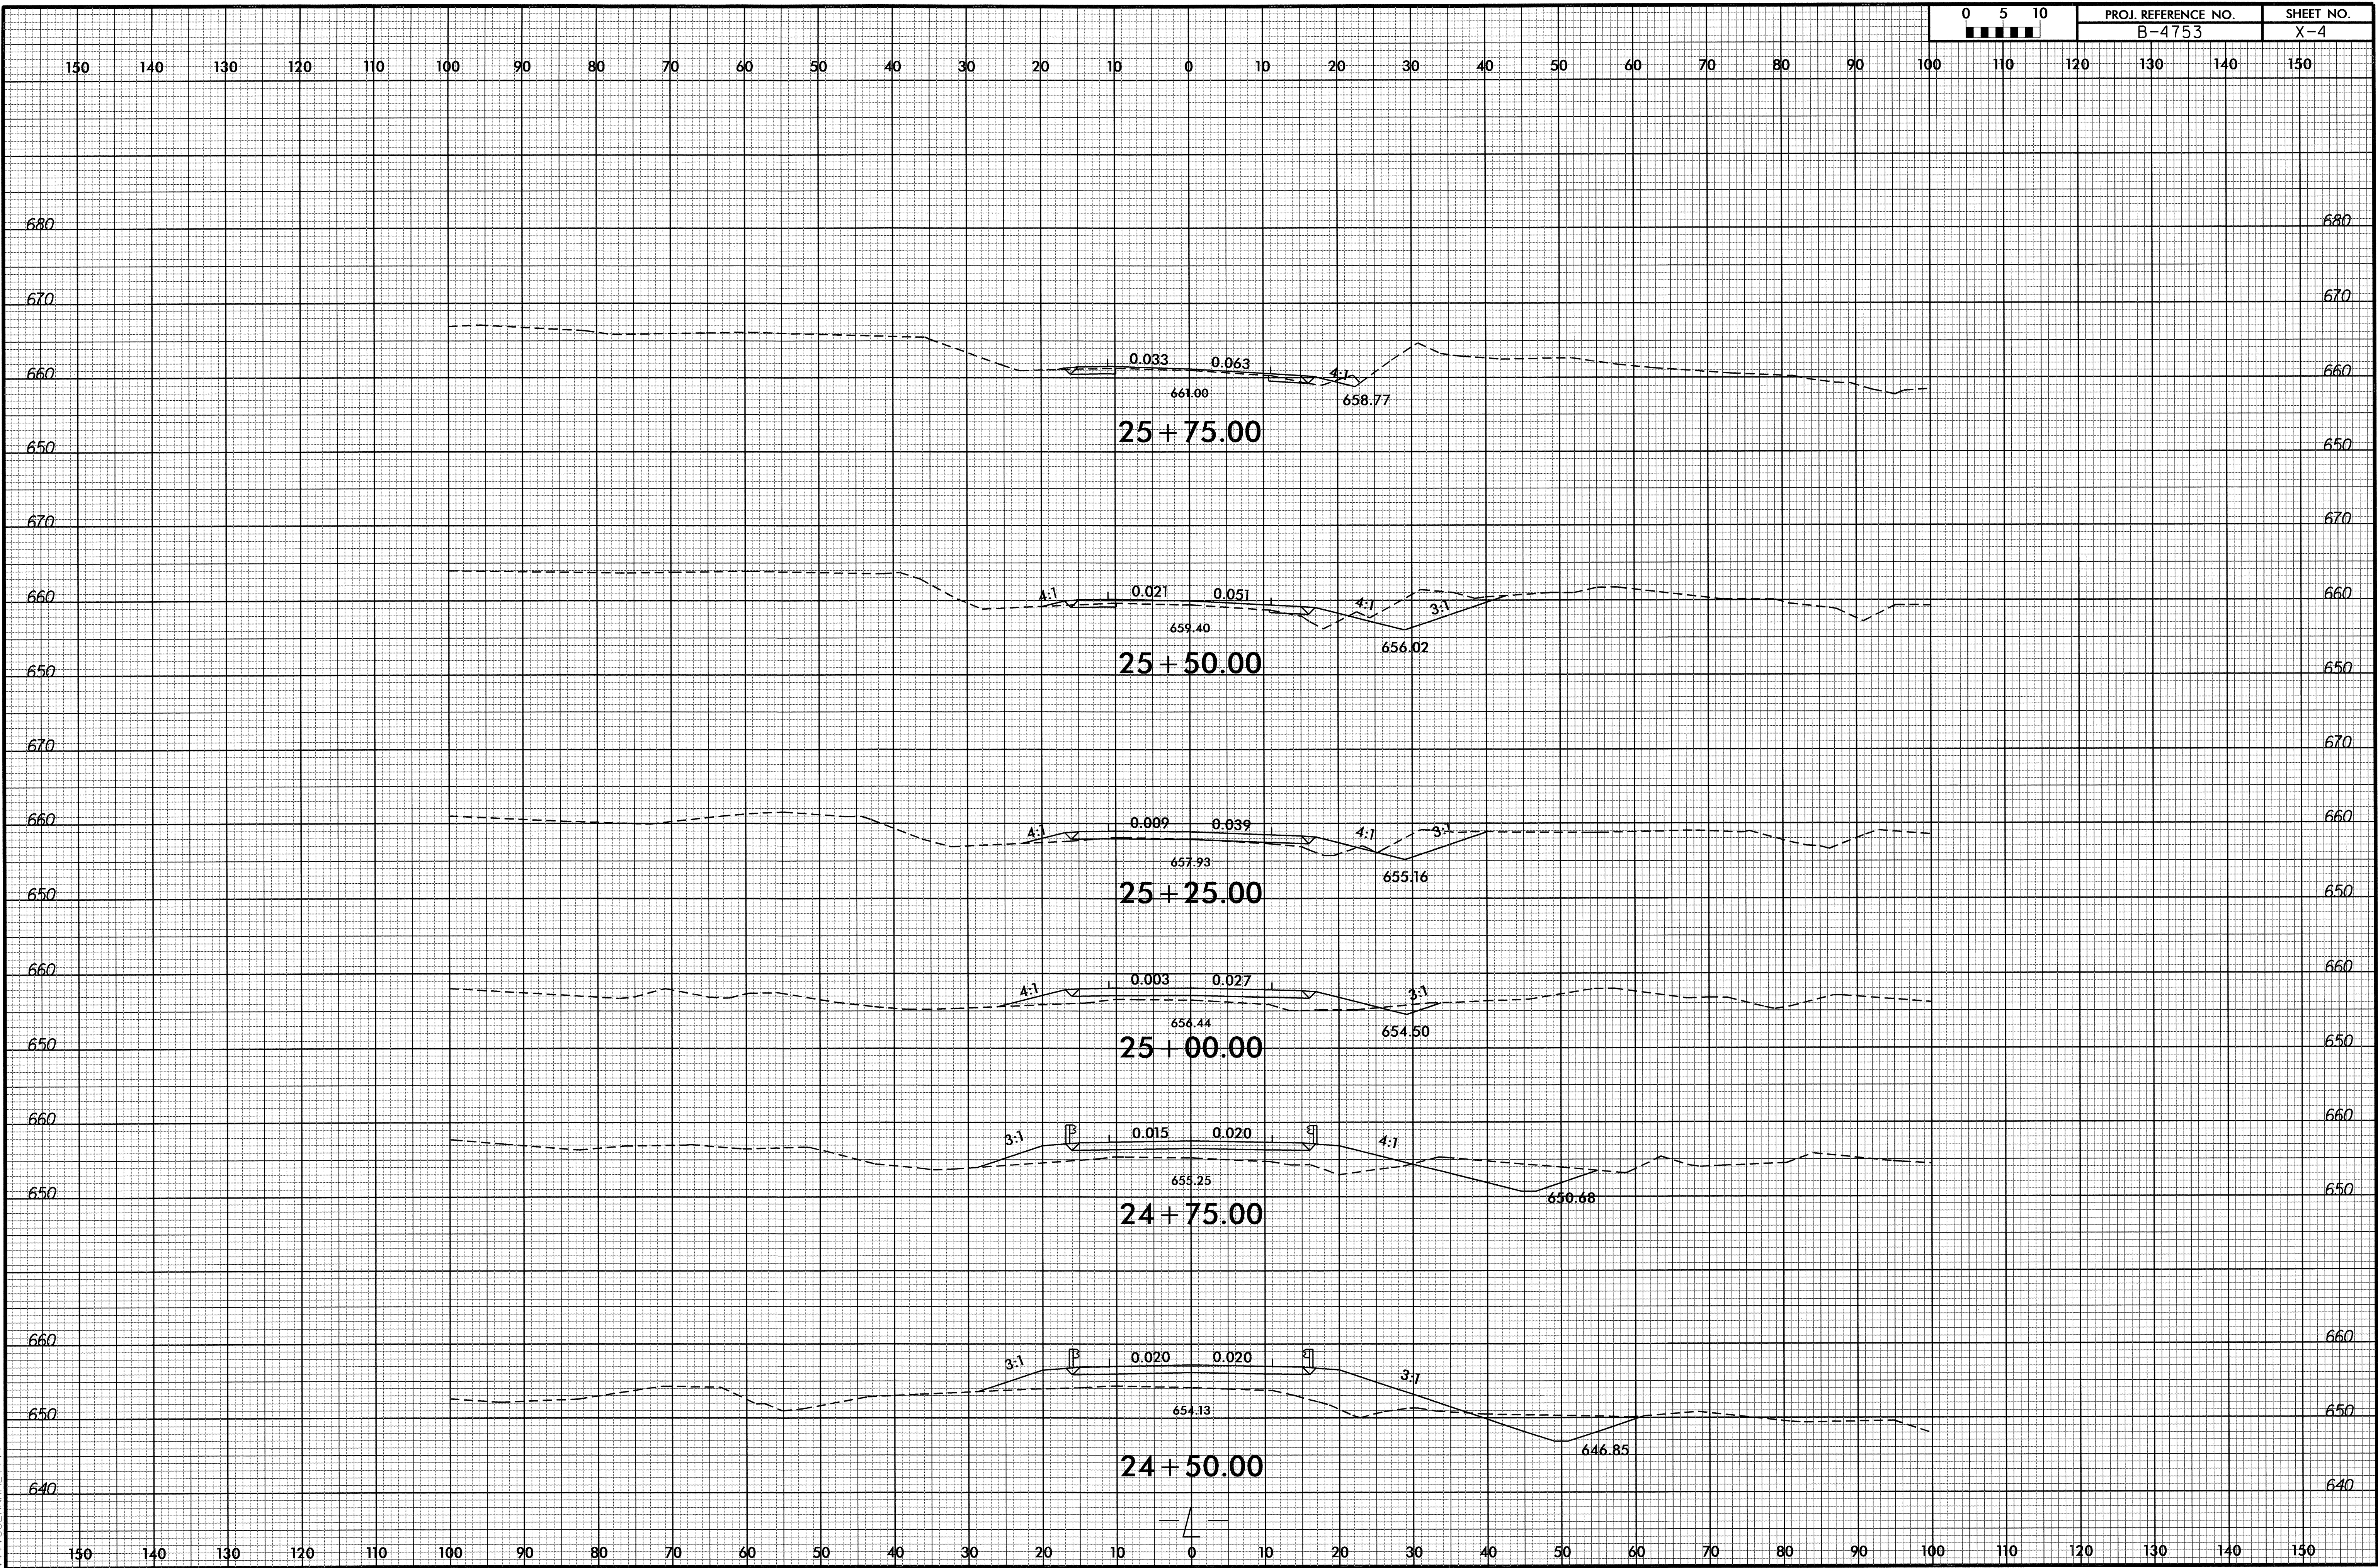

25-SEP-2012 17:07
 R:\Road\p01\XSC\4753_rdy_xp1.dgn
 \$\$\$USERNAME\$\$\$

8/23/99

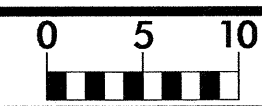

PROJ. REFERENCE NO.
B-4753

SHEET NO.
X-5

150 140 130 120 110 100 90 80 70 60 50 40 30 20 10 0 10 20 30 40 50 60 70 80 90 100 110 120 130 140 150



150 140 130 120 110 100 90 80 70 60 50 40 30 20 10 0 10 20 30 40 50 60 70 80 90 100 110 120 130 140 150

25-SEP-2008 17:07
P:\Roadwork\X50\B4753.r.dwg -pl.dgn
\$\$\$\$\$USERNAME\$\$\$\$\$