

TIP NO. B-4122	SHEET NO. PMP-1
APPROVED: <i>[Signature]</i>	
DATE: 2/1/12	
SEAL	

**STATE OF NORTH CAROLINA
DEPARTMENT OF TRANSPORTATION**

**PAVEMENT MARKING PLAN
GRAHAM COUNTY**

LOCATION: BRIDGE No. 81 OVER LONG CREEK ON SR 1117

T.I.P.: B-4122

CONTRACT: C202429

ROADWAY STANDARD DRAWING

THE FOLLOWING ROADWAY STANDARDS AS APPEAR IN "ROADWAY STANDARD DRAWINGS" - PROJECT SERVICES UNIT - N.C. DEPARTMENT OF TRANSPORTATION - RALEIGH, N.C., DATED JANUARY 2012 ARE APPLICABLE TO THIS PROJECT AND BY REFERENCE HEREBY ARE CONSIDERED A PART OF THESE PLANS:

STD. NO.	TITLE
1205.01	PAVEMENT MARKINGS - LINE TYPES AND OFFSETS
1205.02	PAVEMENT MARKINGS - 2 LANE AND MULTILANE ROADWAYS
1205.04	PAVEMENT MARKINGS - INTERSECTIONS
1205.12	PAVEMENT MARKINGS - BRIDGES
1261.01	GUARDRAIL AND BARRIER DELINEATOR SPACING
1261.02	GUARDRAIL AND BARRIER DELINEATOR TYPES
1262.01	GUARDRAIL END DELINEATION

GENERAL NOTES

THE FOLLOWING GENERAL NOTES APPLY AT ALL TIMES FOR THE DURATION OF THE CONSTRUCTION PROJECT, EXCEPT WHEN OTHERWISE NOTED IN THE PLAN, OR DIRECTED BY THE ENGINEER.

- A) INSTALL PAVEMENT MARKINGS AND PAVEMENT MARKERS ON THE FINAL SURFACE AS FOLLOWS:

ROAD NAME	MARKING	MARKER
SR 1117	PAINT	NONE
- B) PLACE TWO APPLICATIONS OF PAINT PAVEMENT MARKINGS ON THE FINAL WEARING SURFACE. PLACE THE SECOND APPLICATION OF PAINT UPON SUFFICIENT DRYING TIME OF THE FIRST.
- C) TIE PROPOSED PAVEMENT MARKING LINES TO EXISTING PAVEMENT MARKING LINES.
- D) REMOVE/REPLACE ANY CONFLICTING/DAMAGED PAVEMENT MARKINGS AND MARKERS.
- E) PASSING ZONES WILL BE DETERMINED IN THE FIELD AND MUST BE APPROVED BY THE ENGINEER.

INDEX


SHEET NO.	DESCRIPTION
PMP-1	PAVEMENT MARKING PLAN COVER SHEET
PMP-2	FINAL PAVEMENT MARKING SCHEDULE AND PAVEMENT MARKING DETAIL

PLAN PREPARED BY: N.C.D.O.T. SIGNING AND DELINEATION SECTION

K. Jordan REGIONAL SIGNING & DELINEATION ENGINEER

J. Navarrete SIGNING & DELINEATION DESIGN ENGINEER

TIP NO. B-4122	SHEET NO. PMP-2
APPROVED: <i>plw</i>	
DATE: <i>9/13/12</i>	
SEAL	

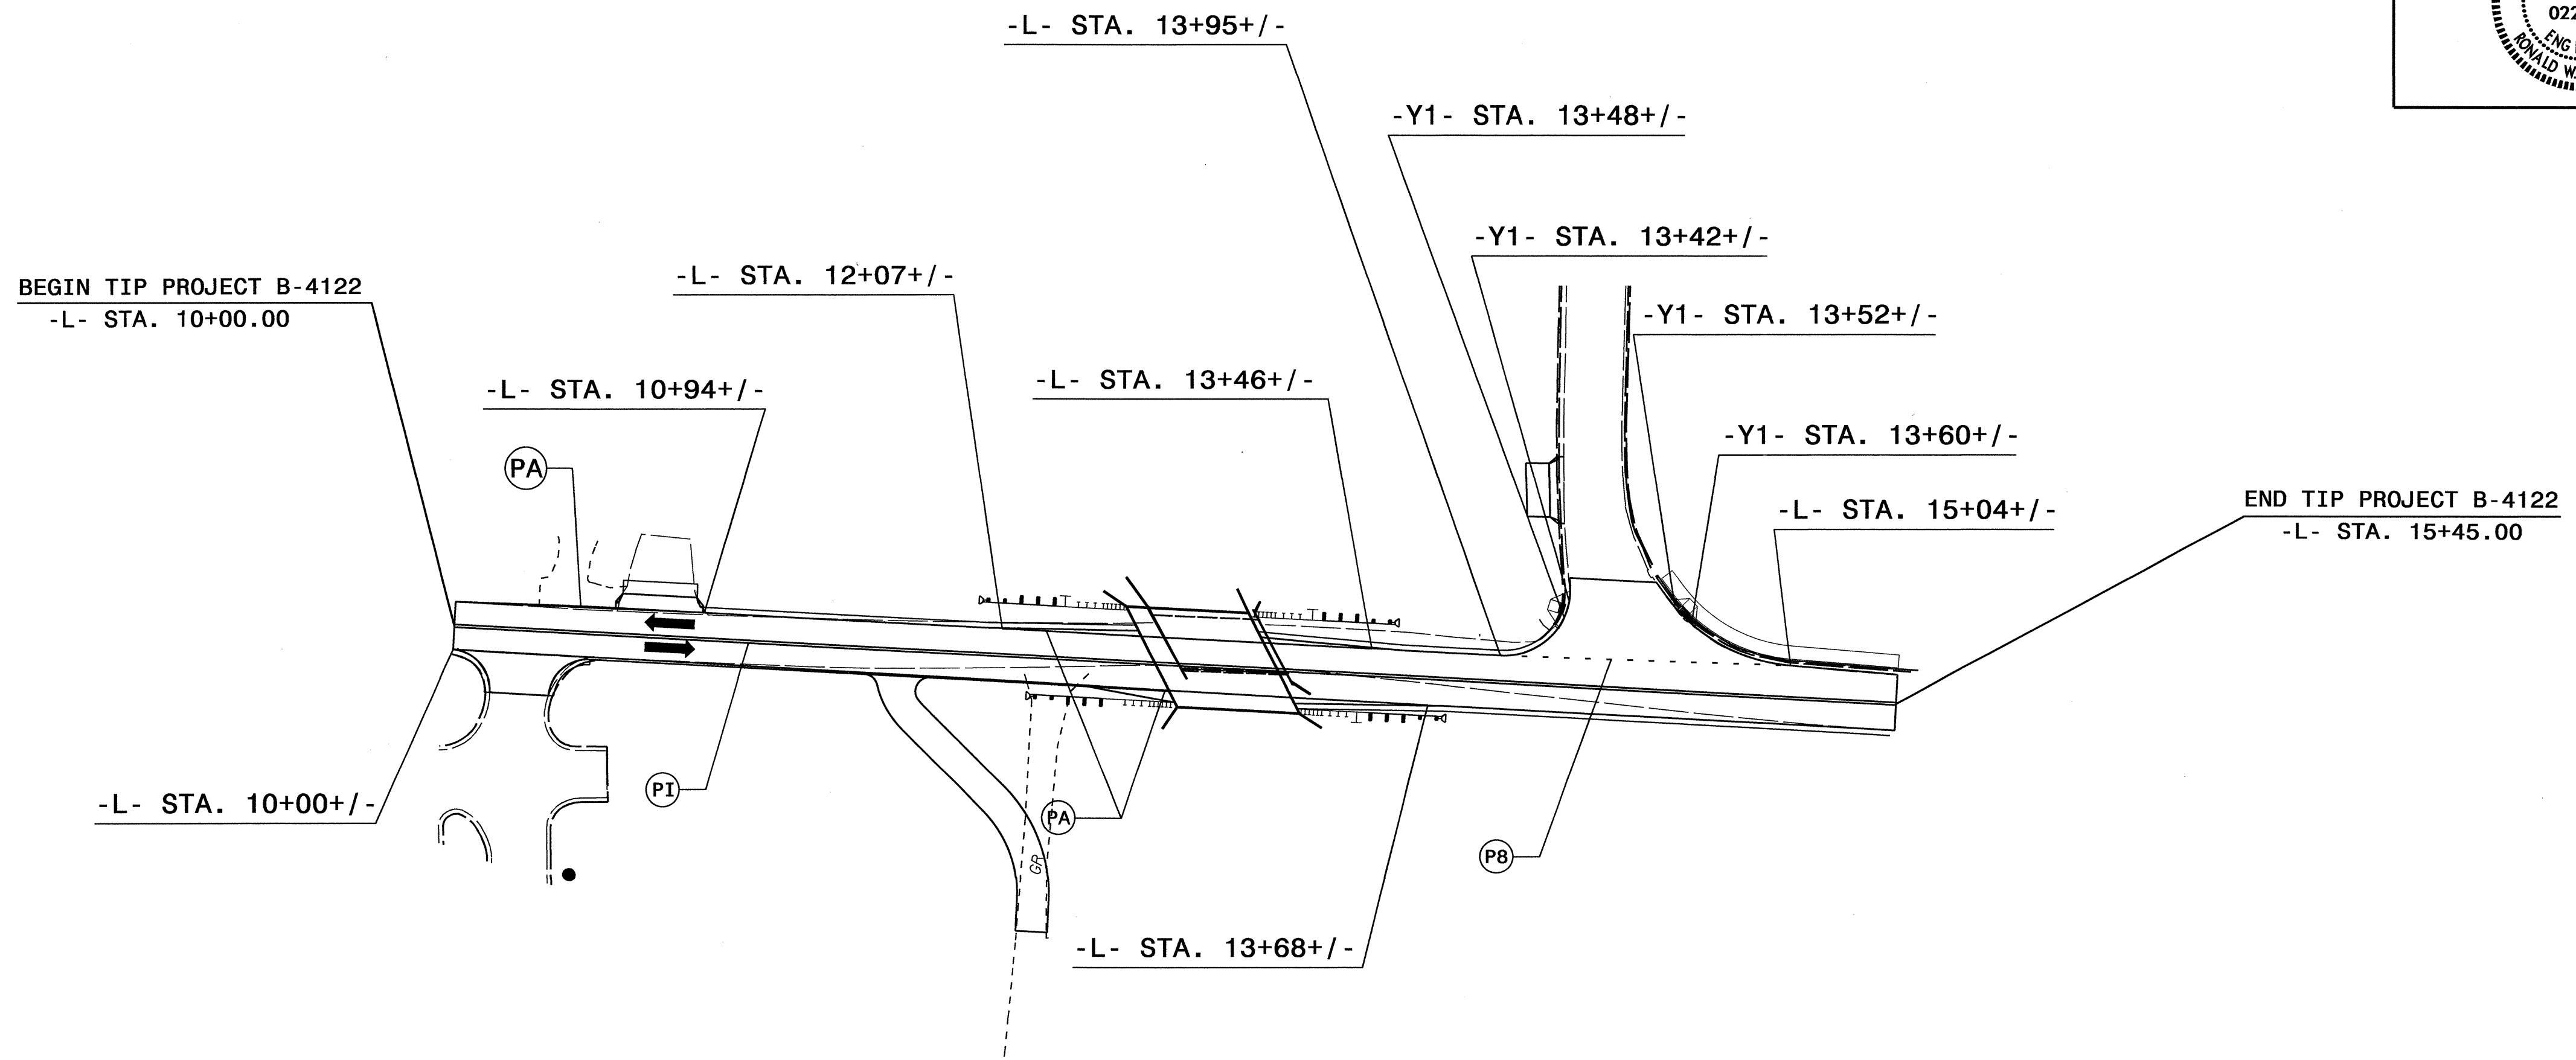

B-4122 FINAL PAVEMENT MARKING SCHEDULE	
SYMBOL	DESCRIPTION
	FINAL PAVEMENT MARKING PAINT (4")
PI	YELLOW DOUBLE CENTER
PA	WHITE EDGE LINE
PB	2 FT. - 6FT./SP WHITE MINISKIP

PAVEMENT MARKING DETAIL

13-SEP-2012 14:52
 P:\TIPProjects\B-4122\Traffic Signing\CADD\Signing Layout Plans\PMP.dgn
 jnnavarr@ete AT 1E246103