






8/23/09



PROJ. REFERENCE NO.  
B-4122


SHEET NO.  
X-1

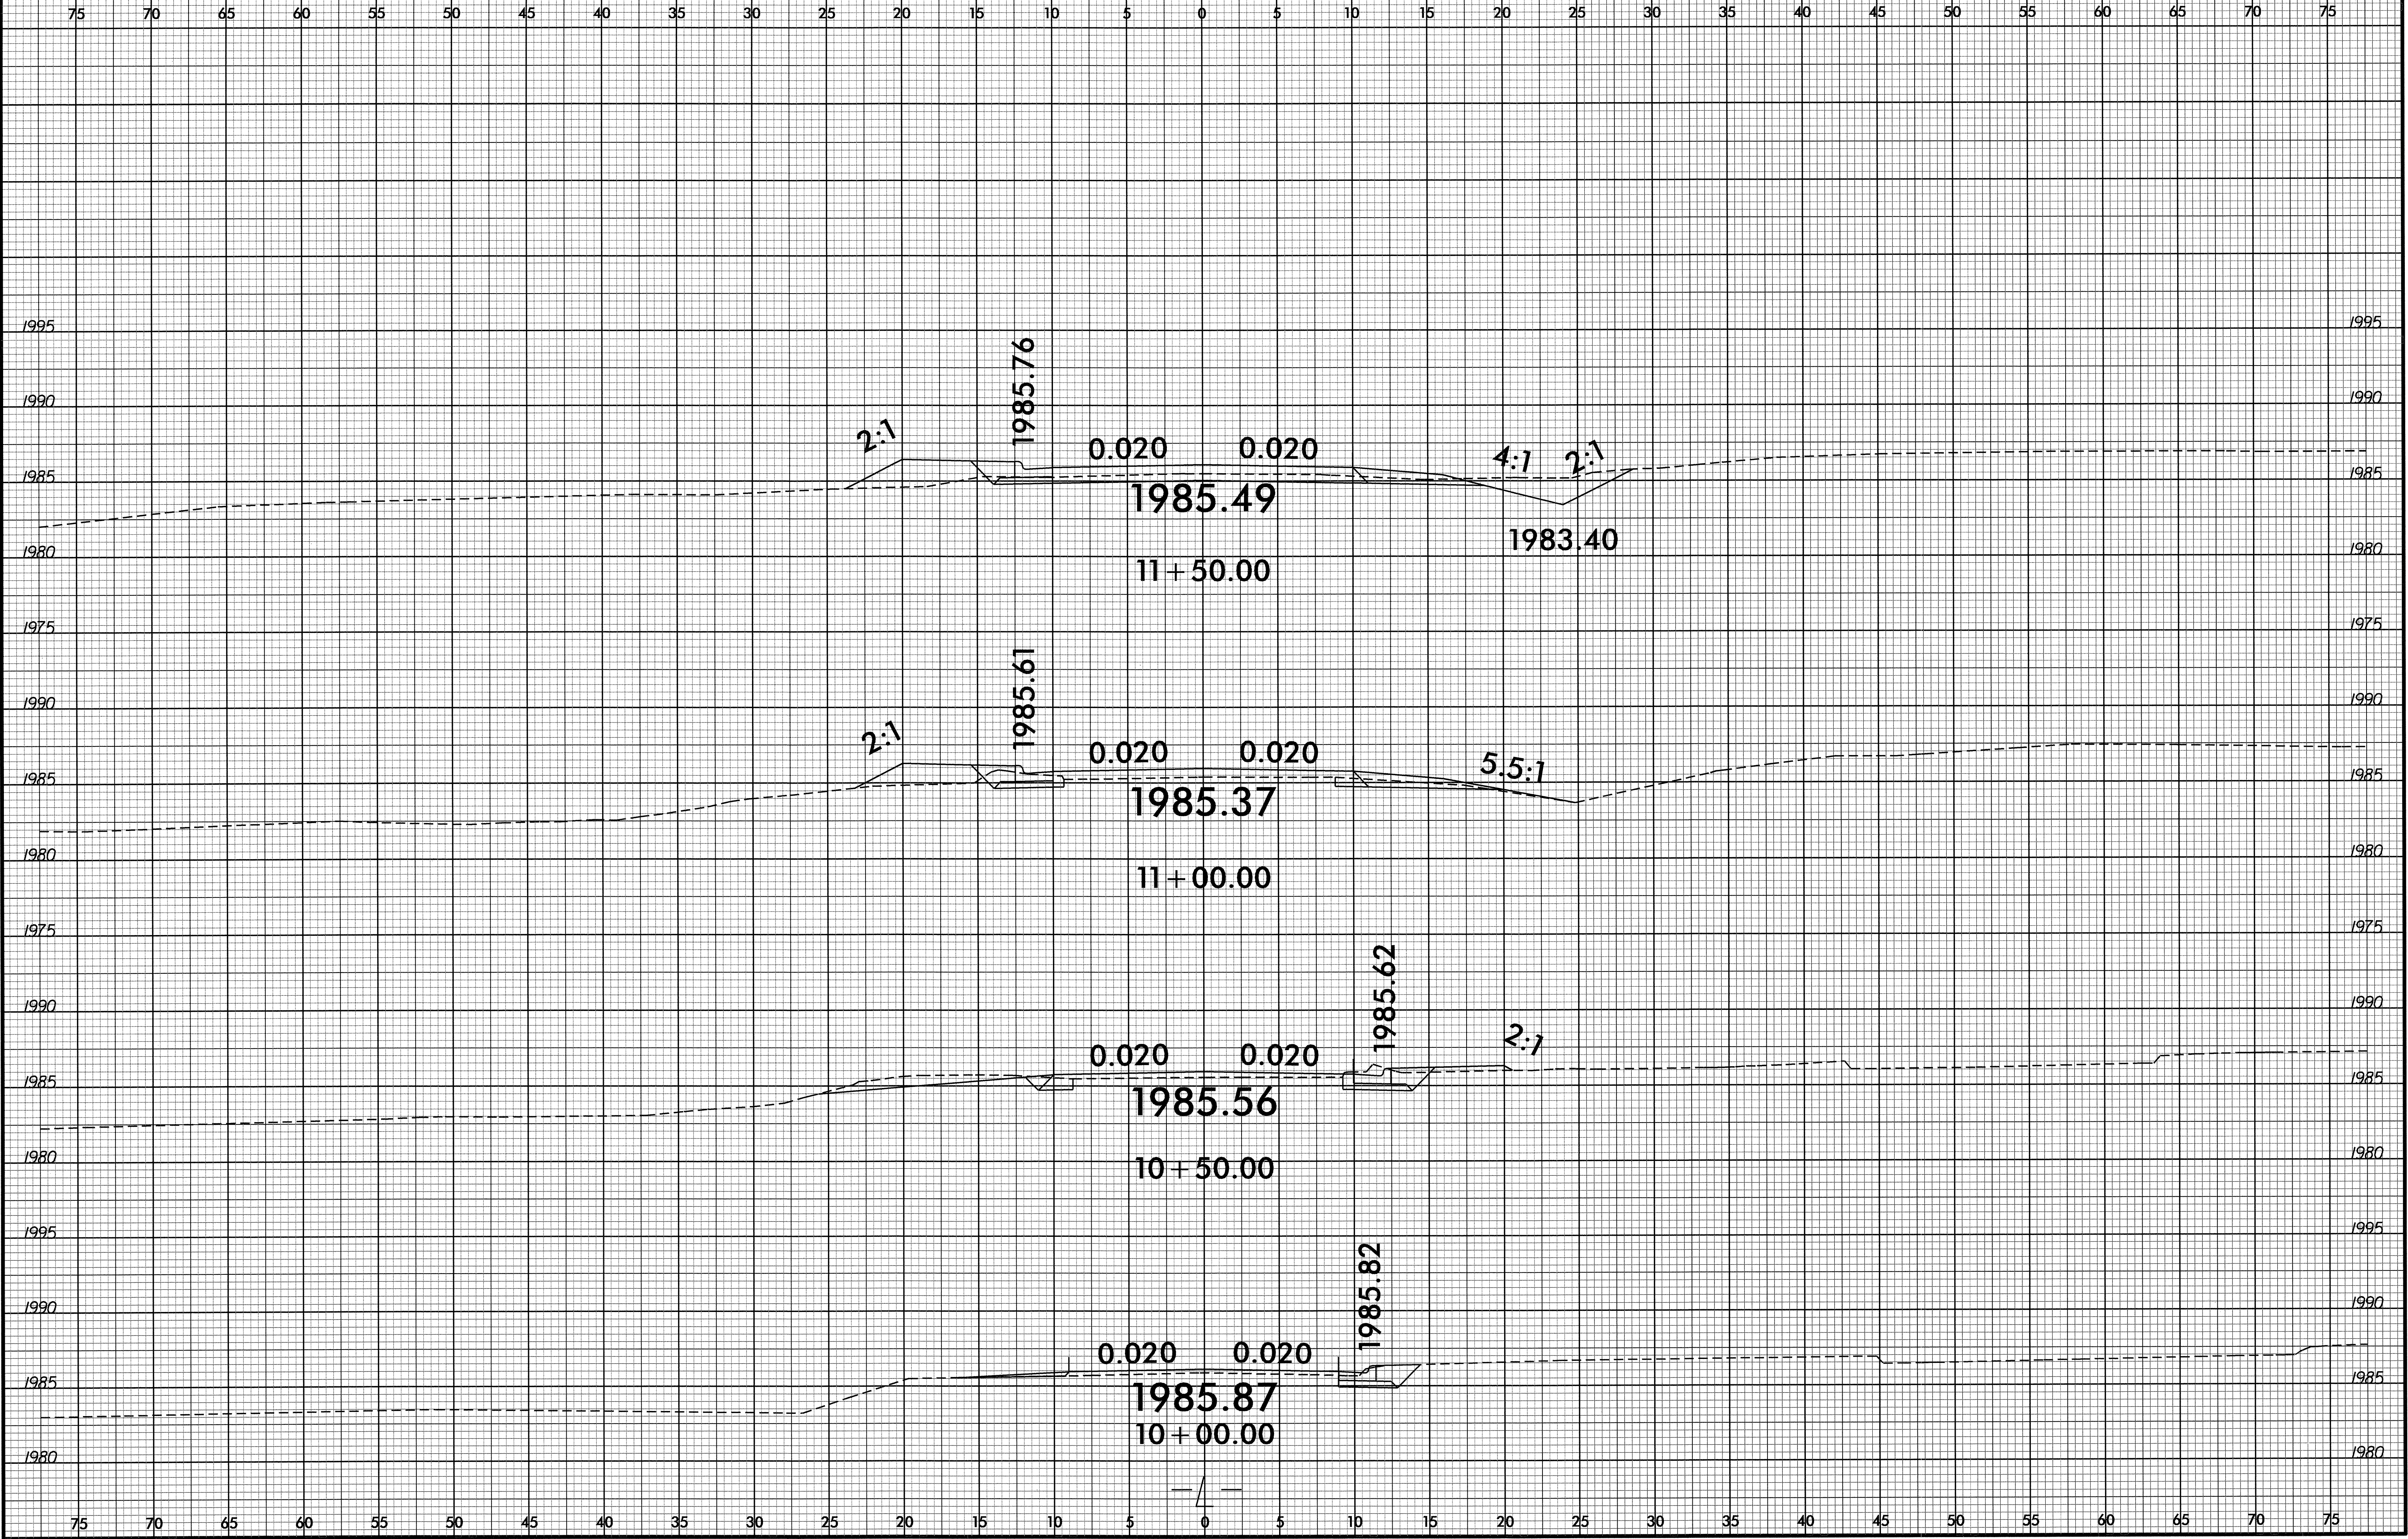

12-SEP-2012 12:54  
R:\Roadway\XSC\B-4122-rdy\_xpl\_1.dgn  
\$\$\$\$\$USERNAM\$\$\$\$\$




8/23/99

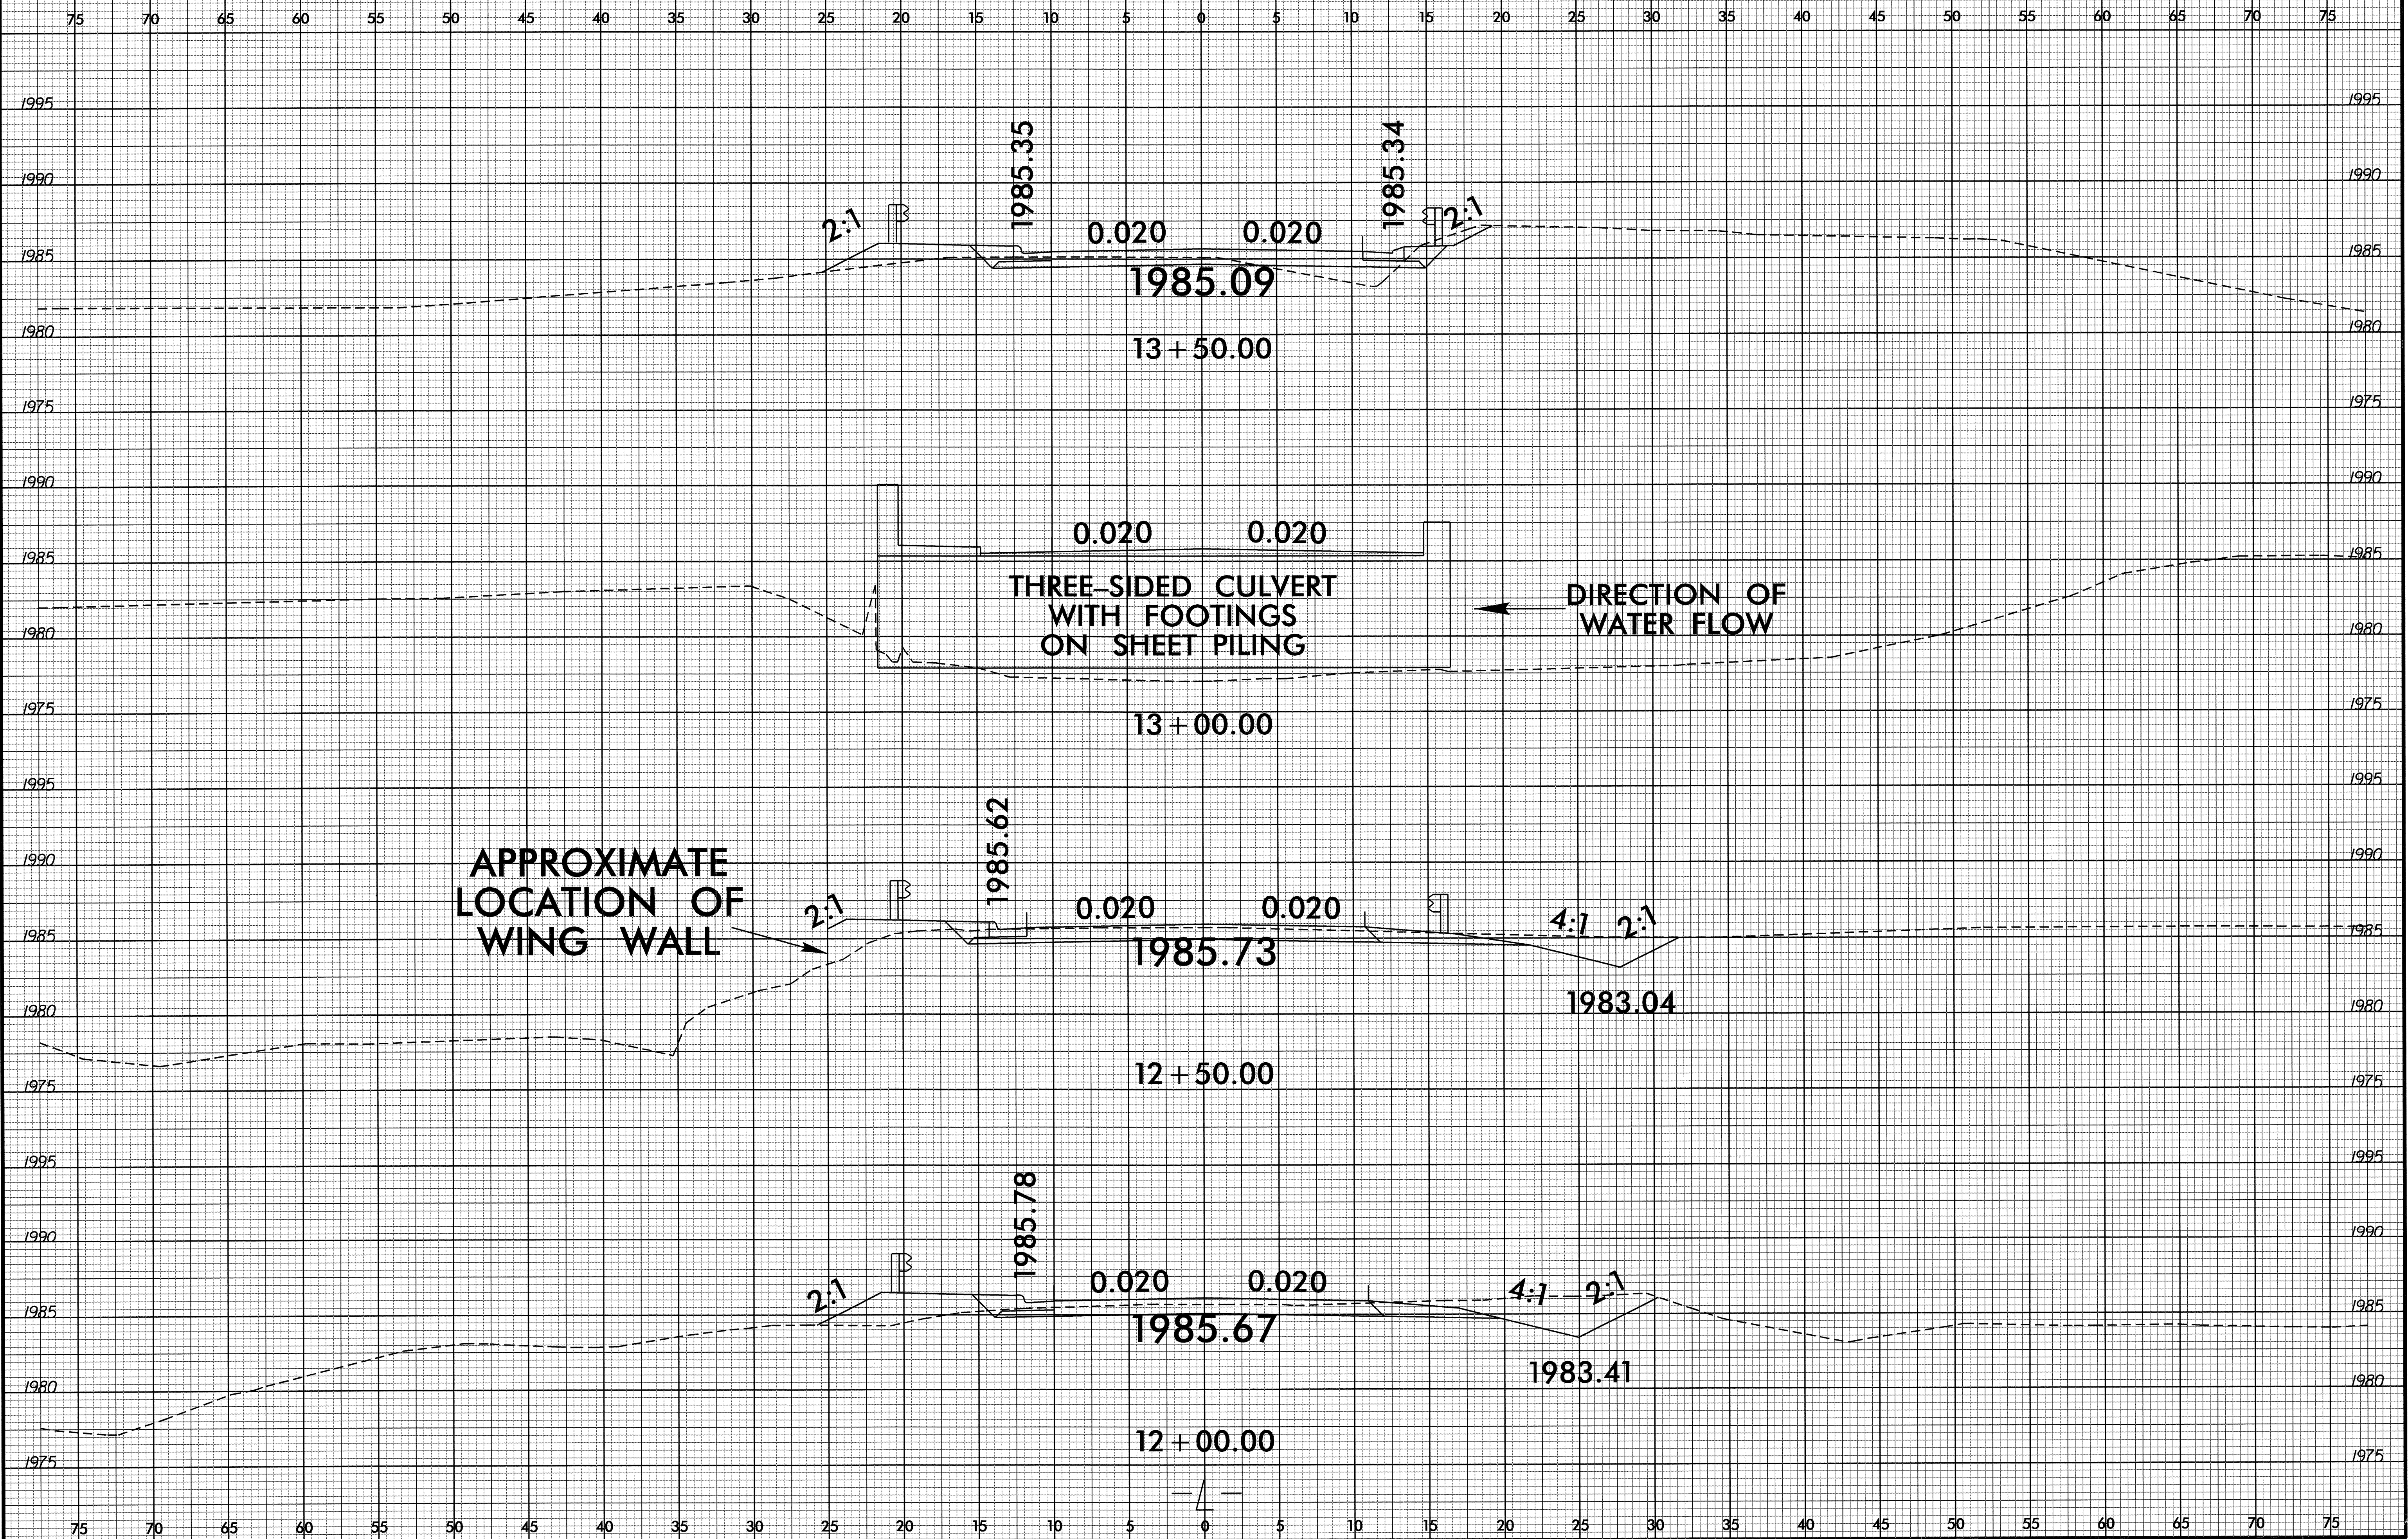

12-SEP-2002 17:28  
R:\Roadway\SC\B-4122-rdy-xpl.dgn  
SSUSERRAMESS




8/23/99

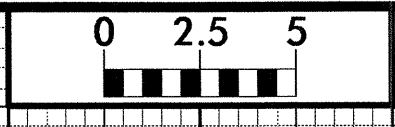

PROJ. REFERENCE NO.  
B-4122

SHEET NO.  
X-3

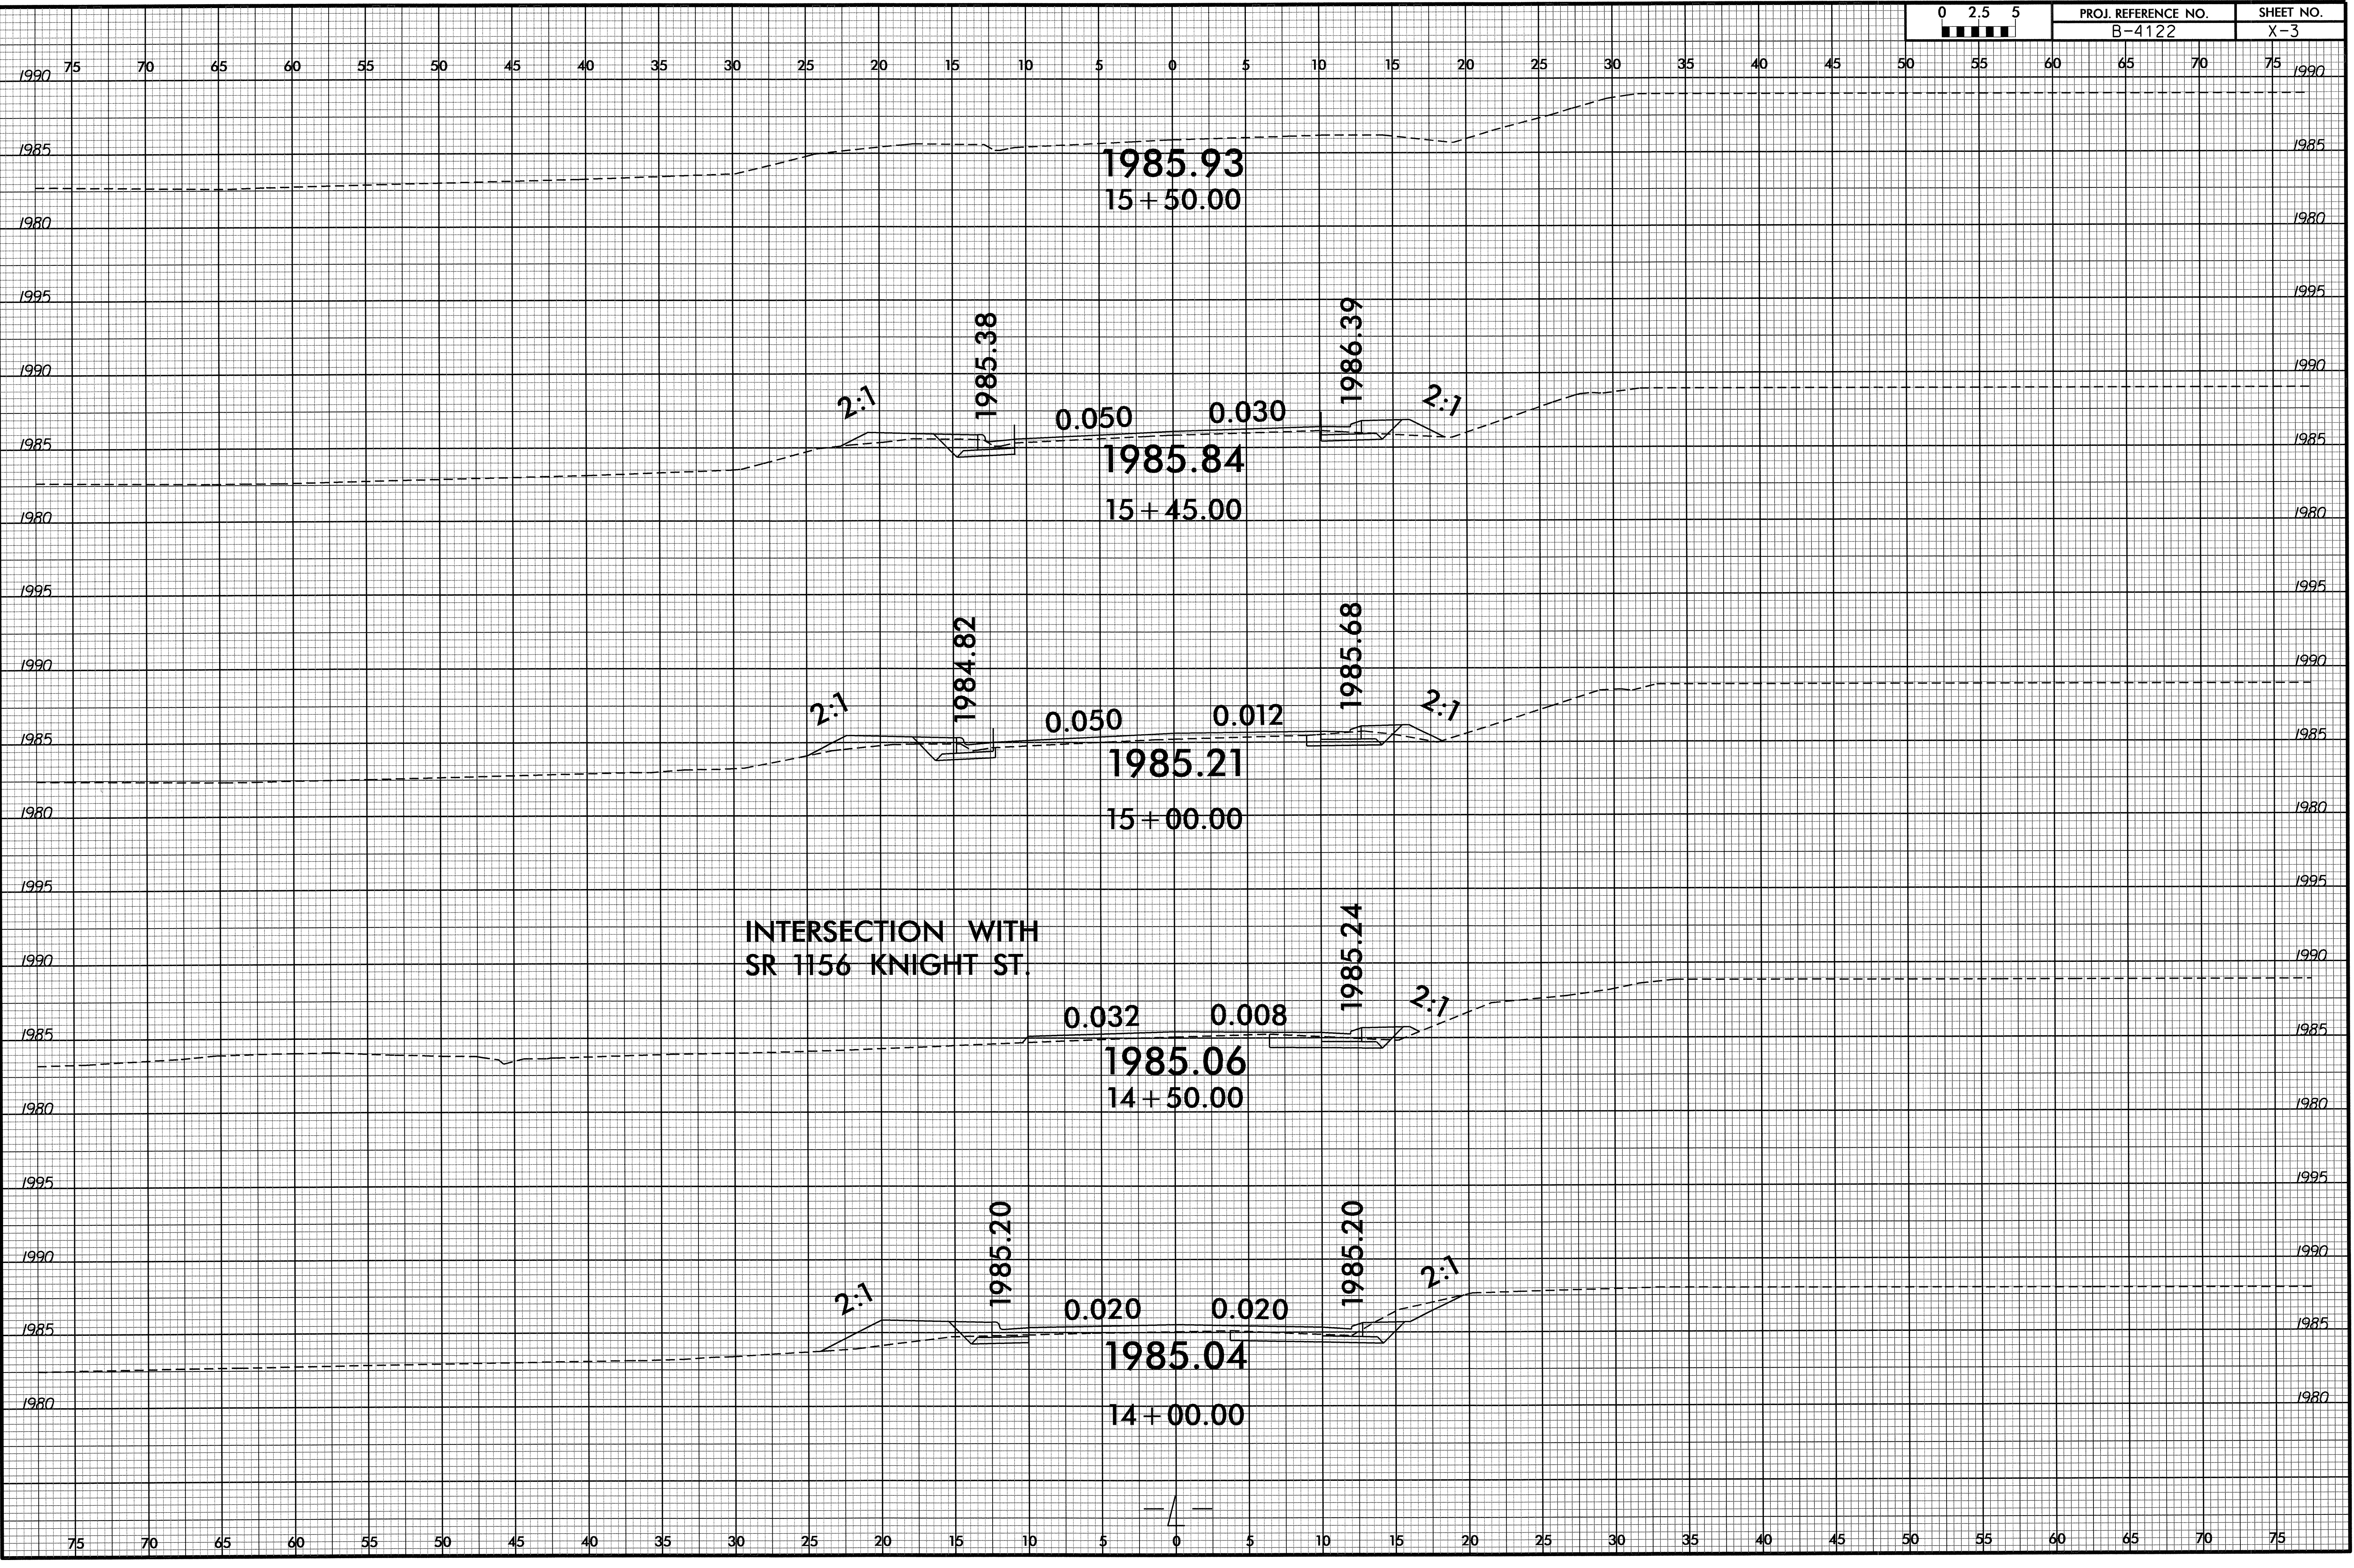

INTERSECTION WITH  
SR 1156 KNIGHT ST.

12-SEP-2002 12:54  
F:\Roadway\XSC\B-4122-rdy-xpl.dgn  
\$\$\$\$\$USERNAME\$\$\$\$\$




8/23/99

0 2.5 5

PROJ. REFERENCE NO.  
B-4122

SHEET NO.  
X-4

75 70 65 60 55 50 45 40 35 30 25 20 15 10 5 0 5 10 15 20 25 30 35 40 45 50 55 60 65 70 75

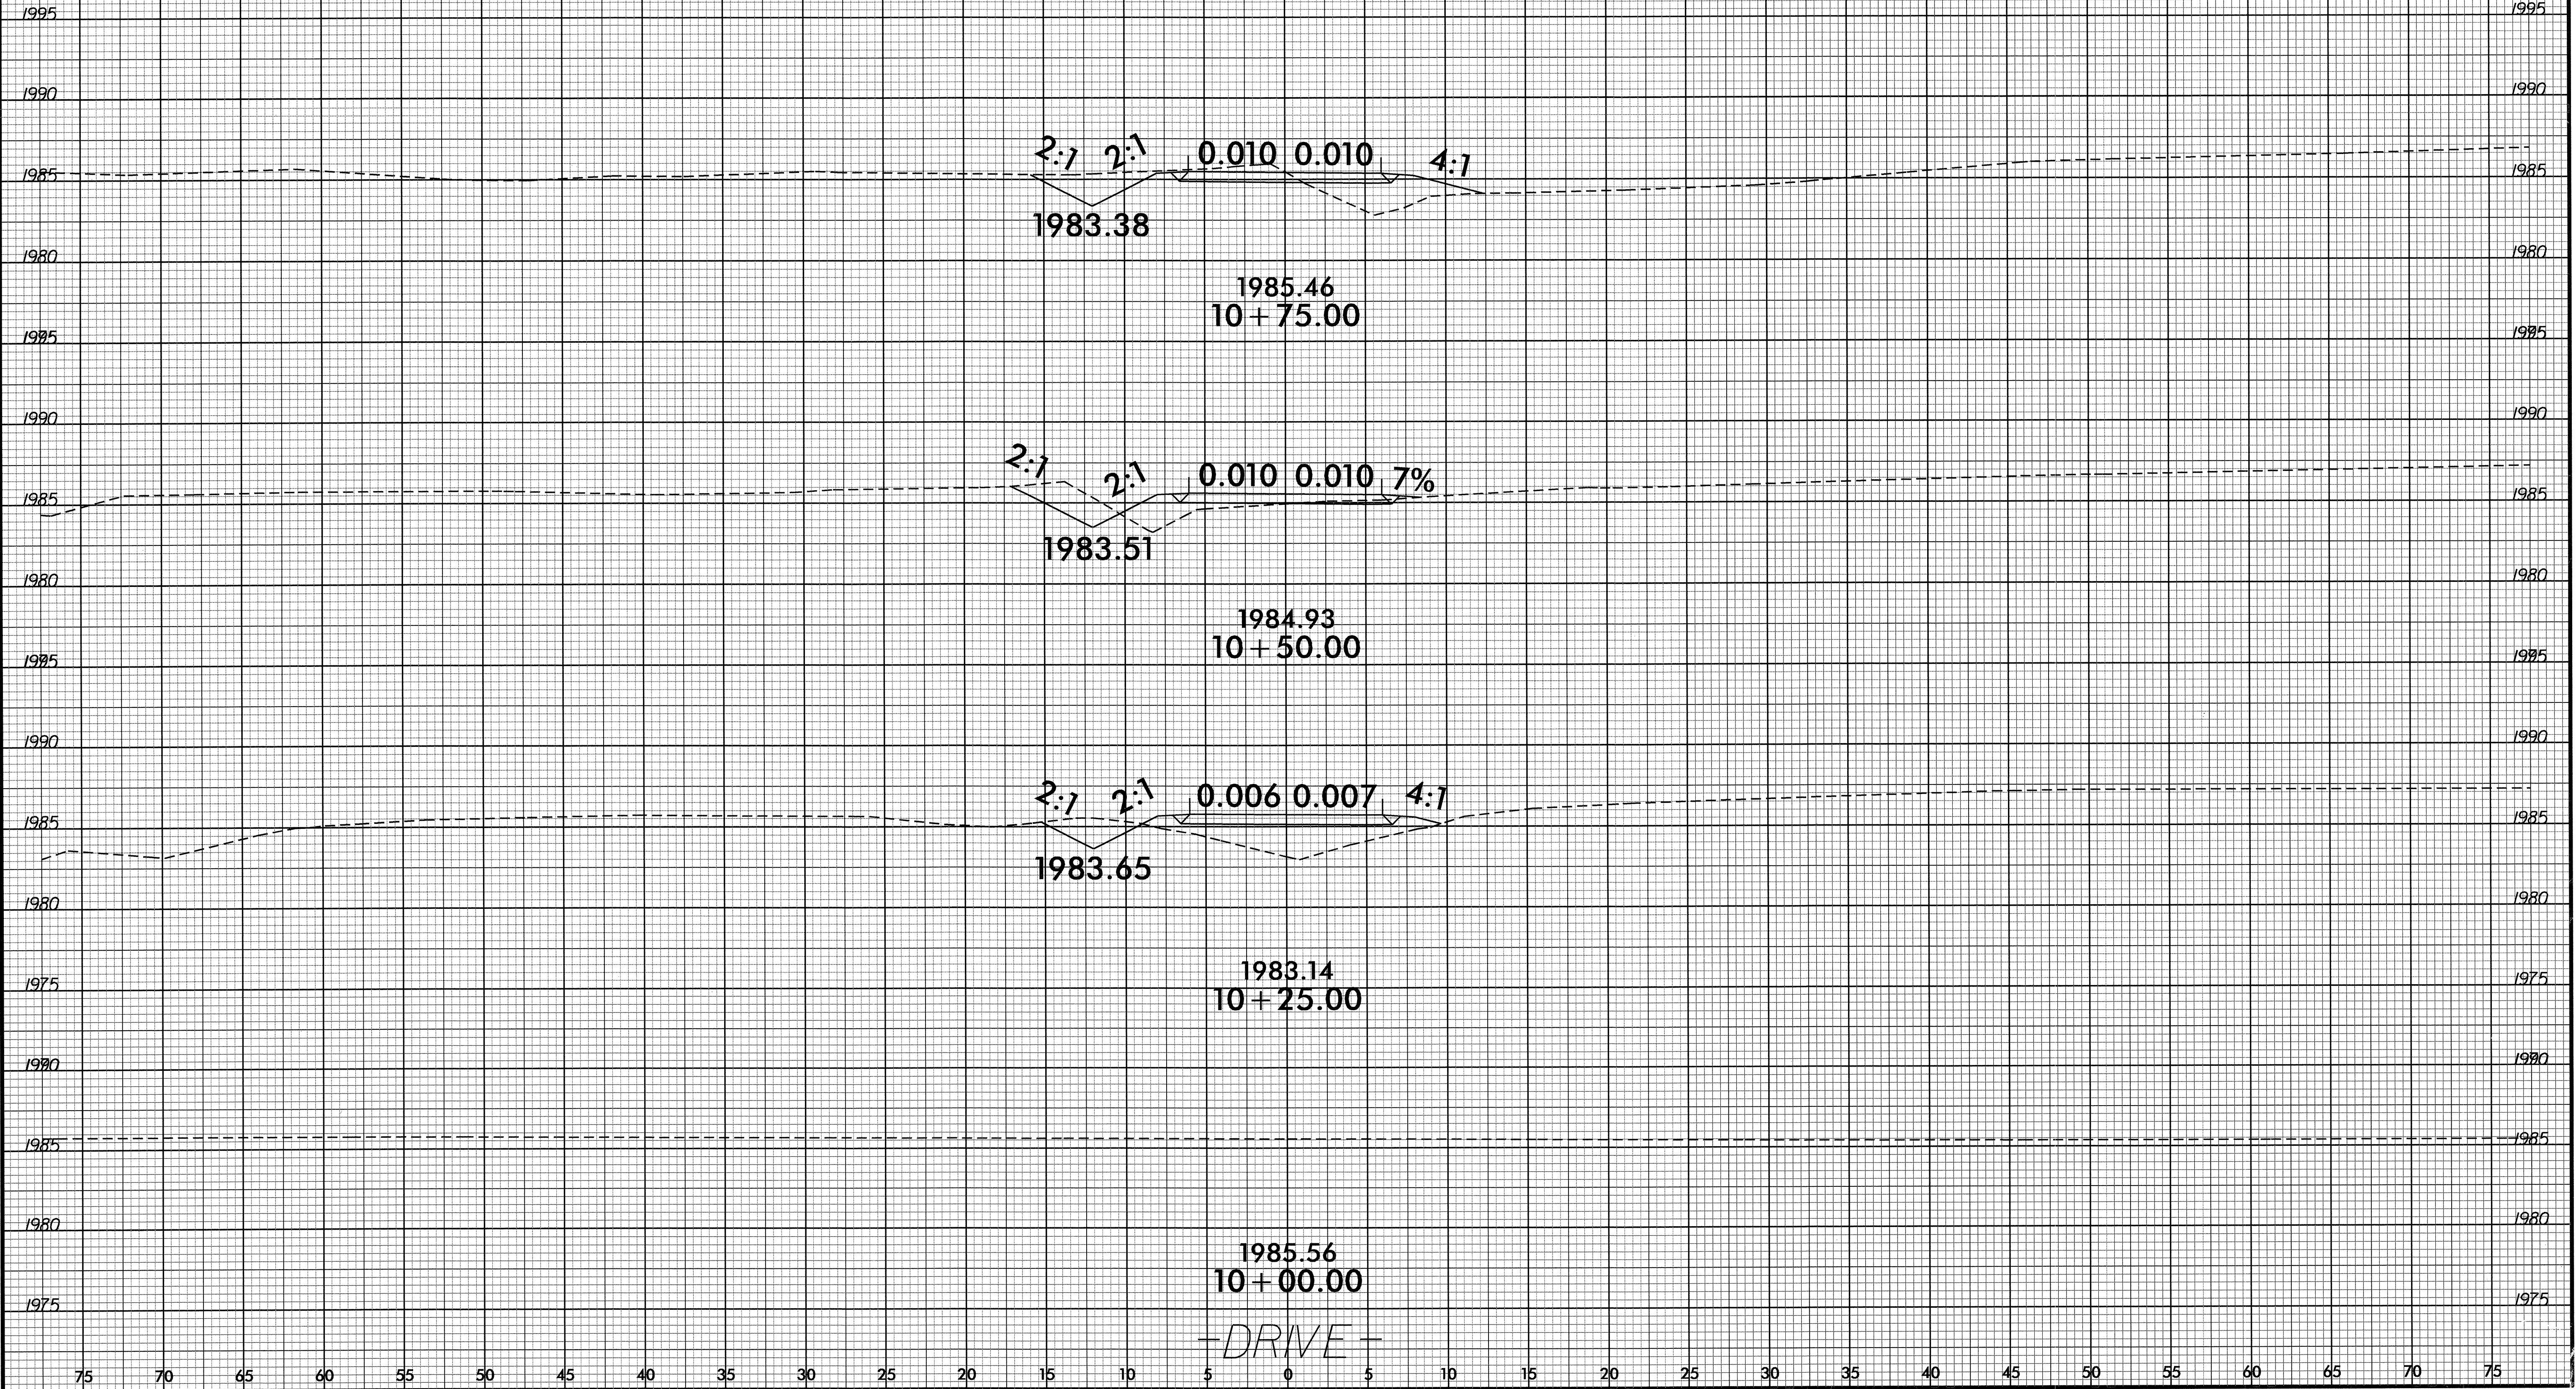

12-SEP-2012 09:20:00 R:\posg\del\XSC\B4122\_Rdy-xpl-drive.dgn

75 70 65 60 55 50 45 40 35 30 25 20 15 10 5 0 5 10 15 20 25 30 35 40 45 50 55 60 65 70 75