



8/23/99

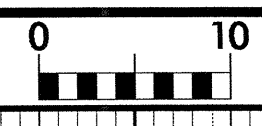

PROJ. REFERENCE NO.
B-4834

SHEET NO.
X-1

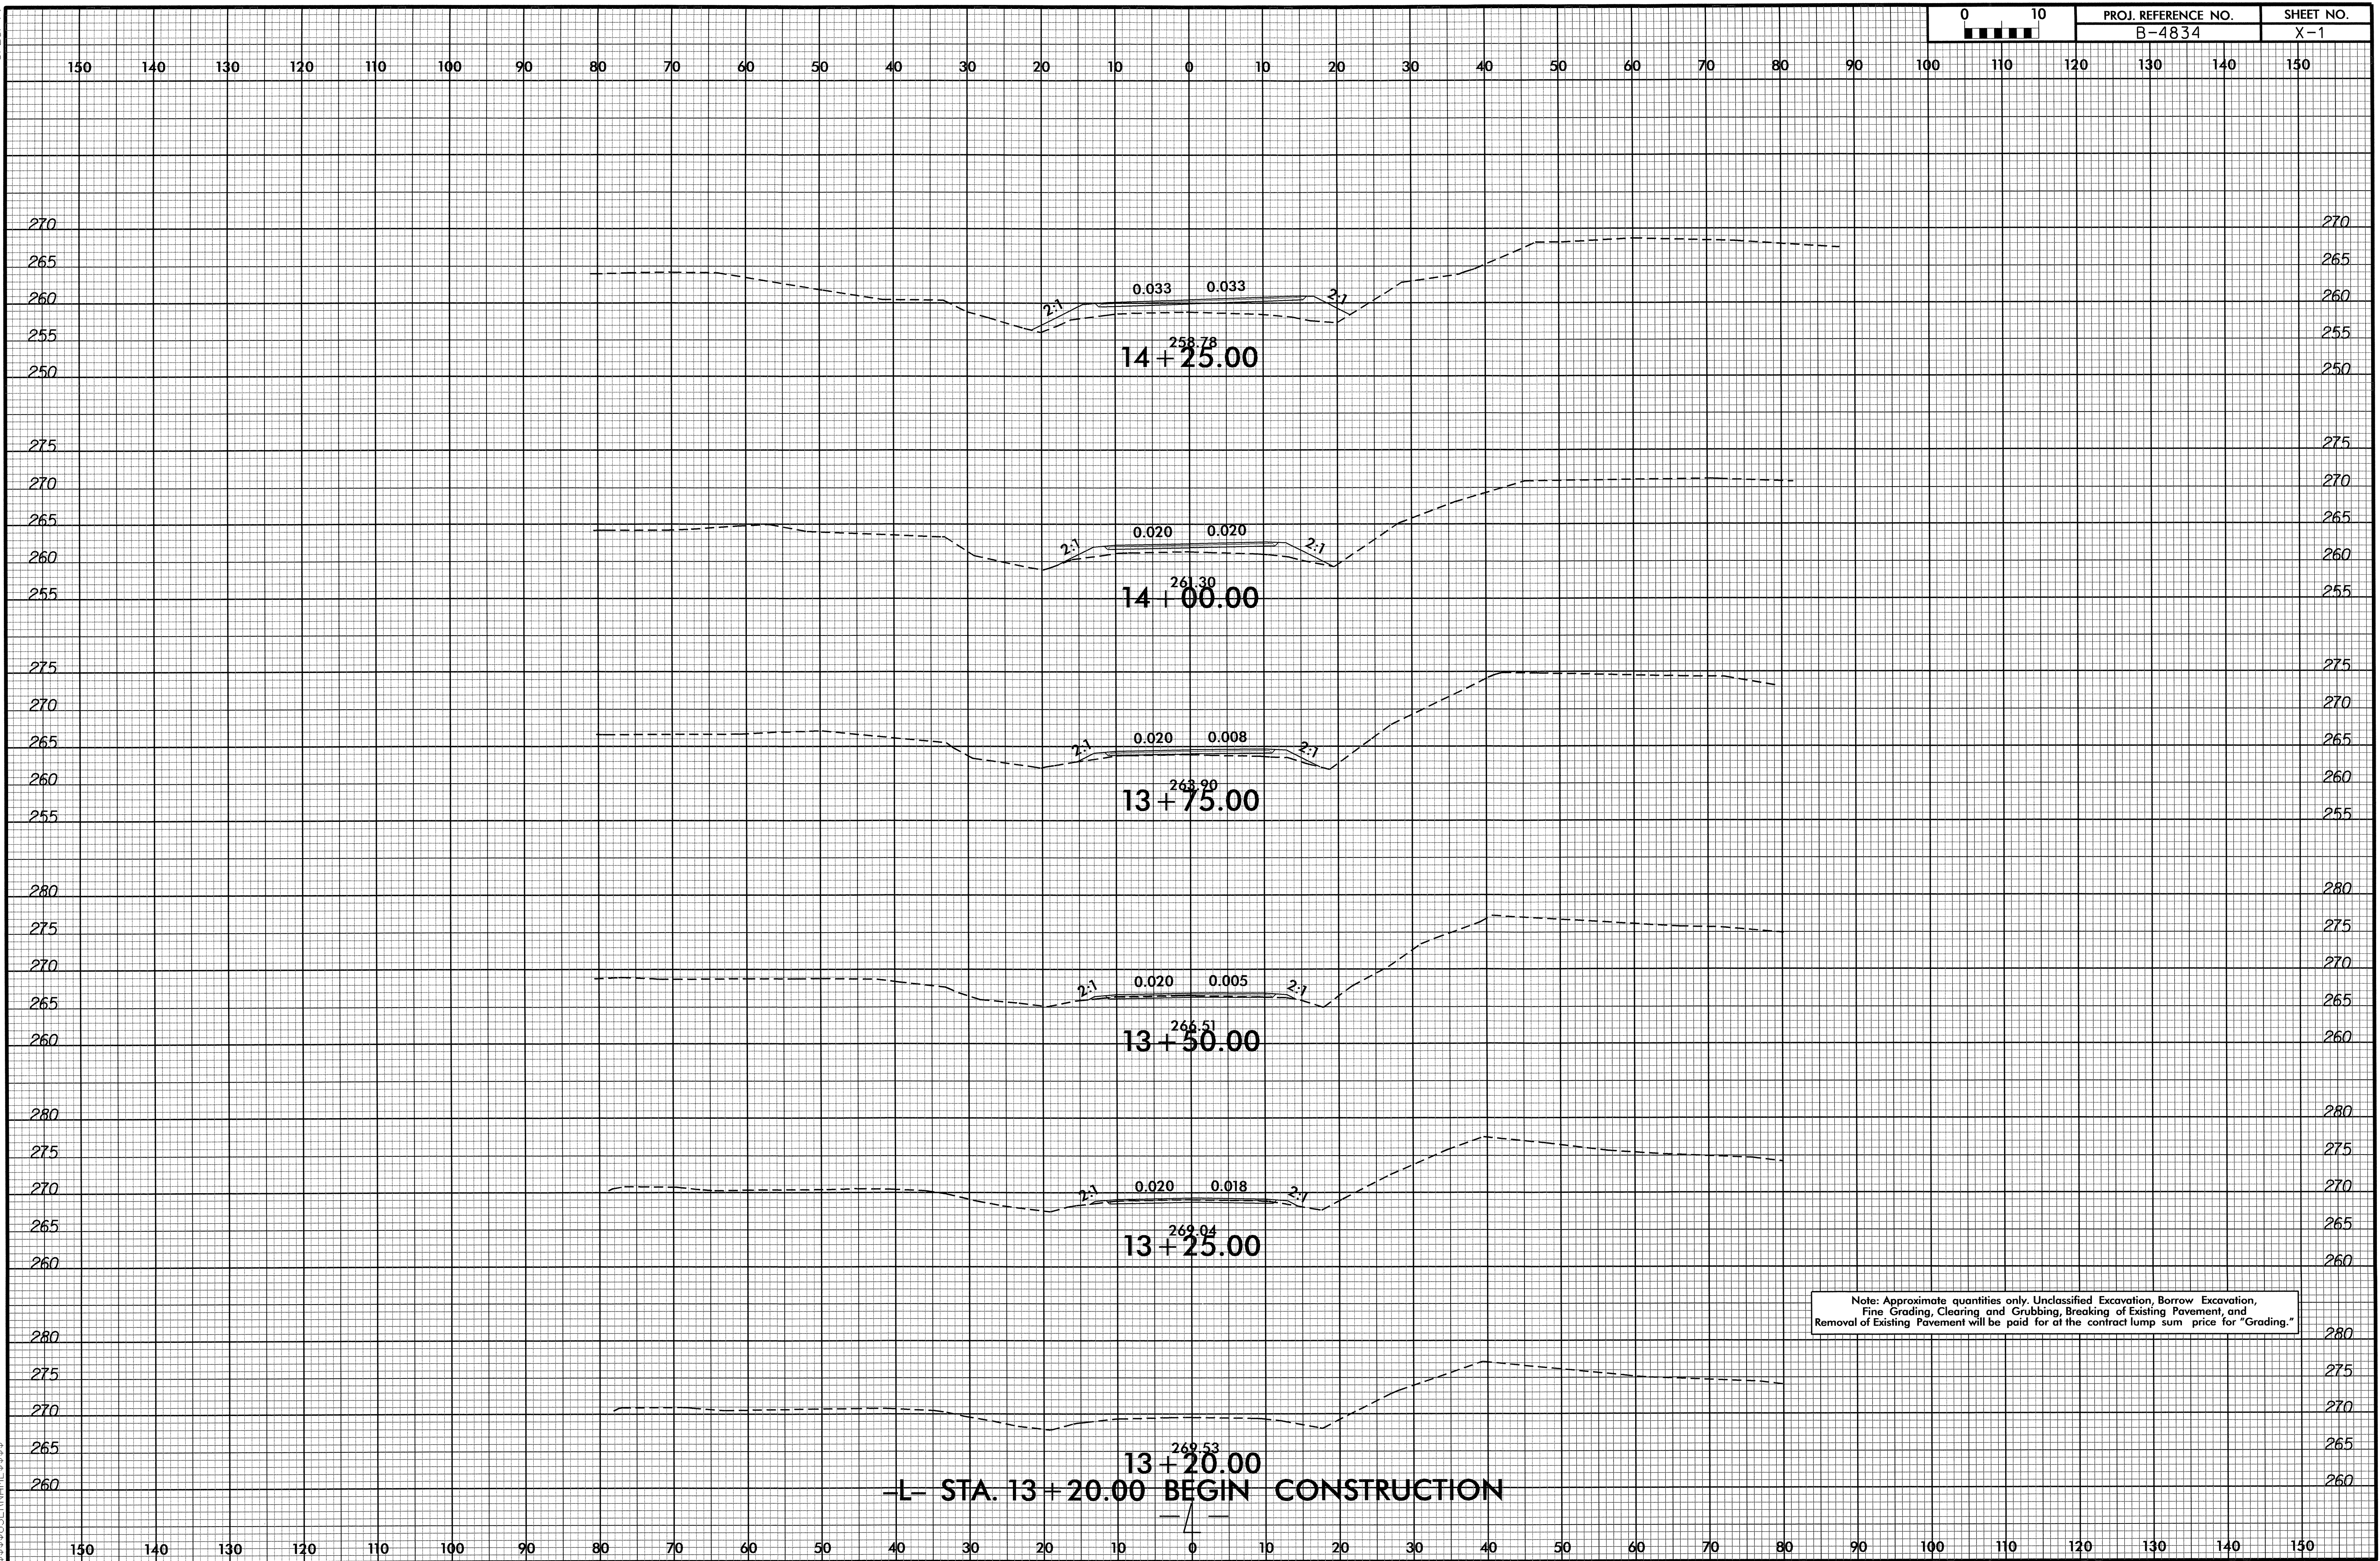

14 + 25.00

14 + 00.00

13 + 75.00

13 + 50.00

13 + 25.00

13 + 20.00

-L- STA. 13 + 20.00 BEGIN CONSTRUCTION

Note: Approximate quantities only. Unclassified Excavation, Borrow Excavation, Fine Grading, Clearing and Grubbing, Breaking of Existing Pavement, and Removal of Existing Pavement will be paid for at the contract lump sum price for "Grading."







21 AUG 2002 07:54
C:\P02\B4834_P02\p1.dgn

8/23/99



PROJ. REFERENCE NO.	SHEET NO.
B-4834	X-2


-L- STA. 15 + 39.99 BEGIN BRIDGE

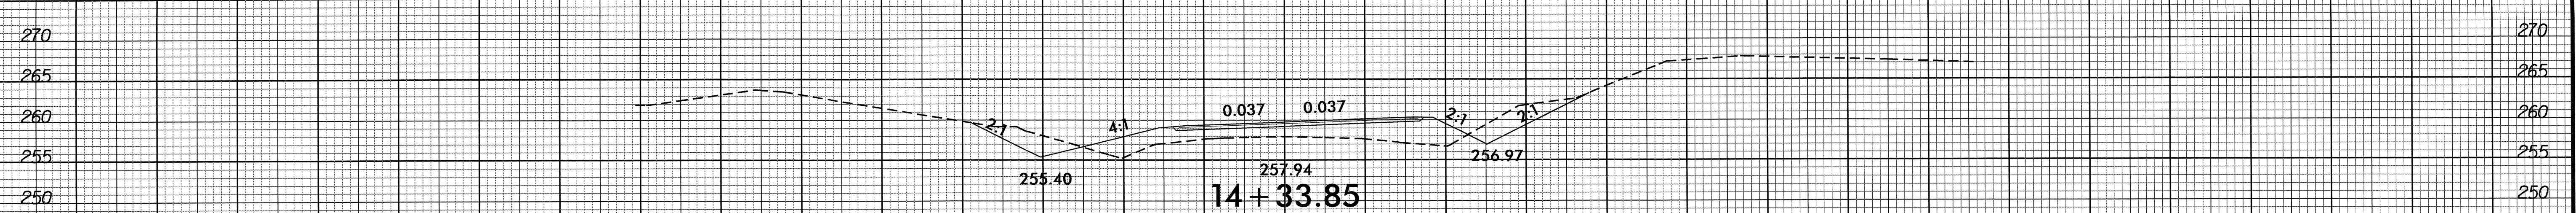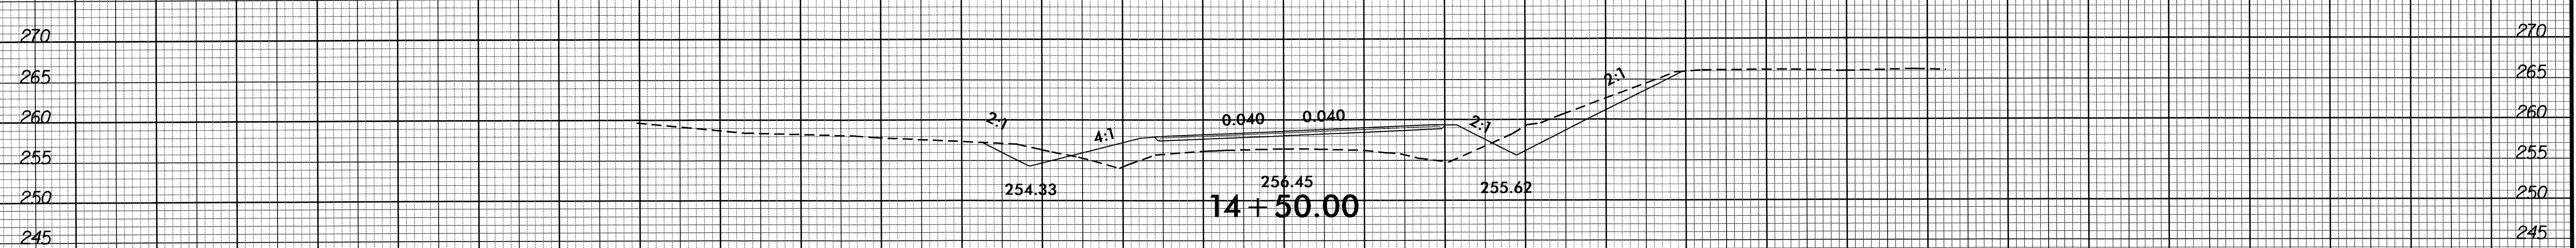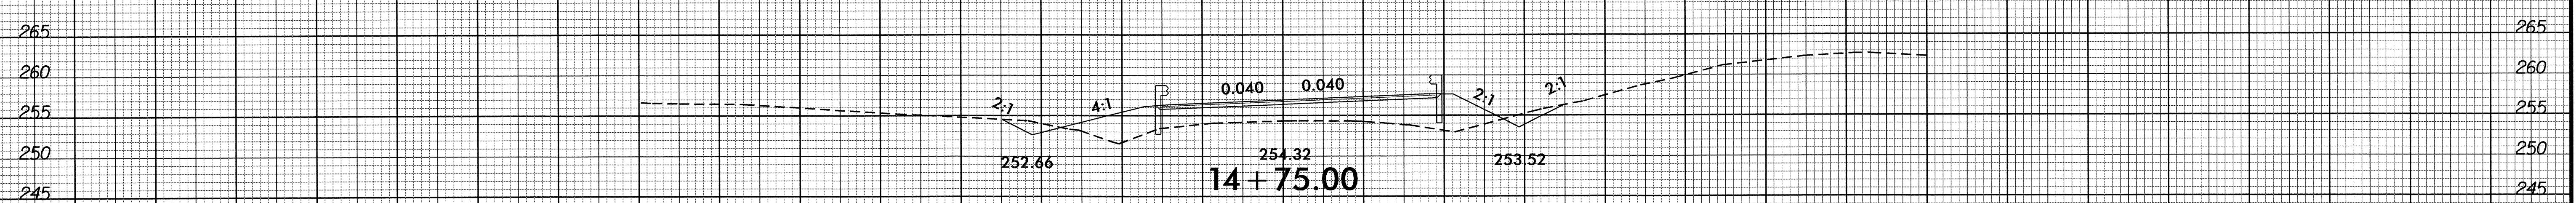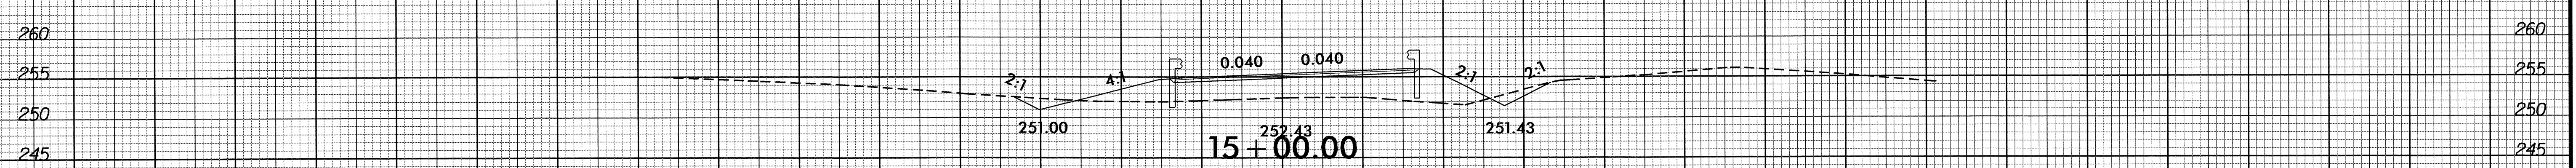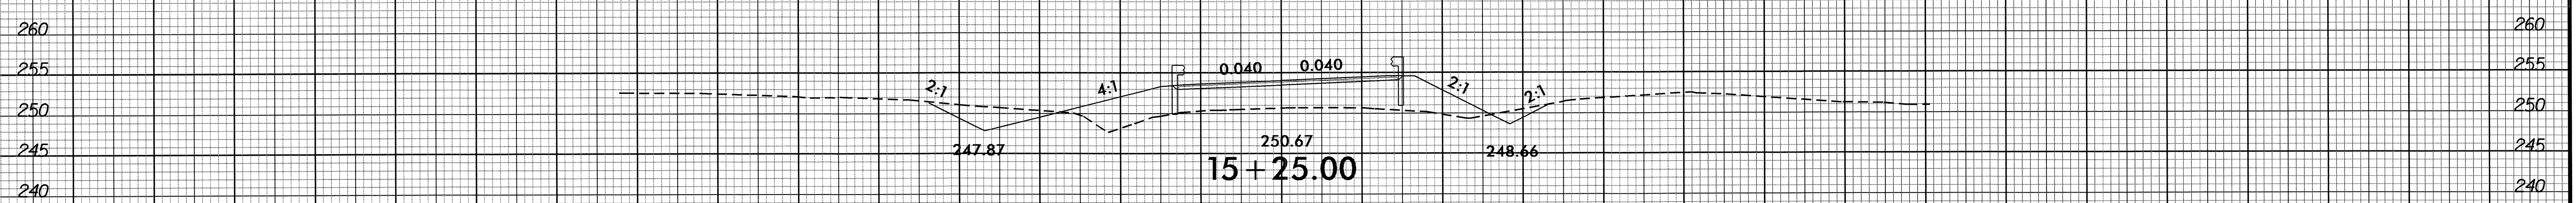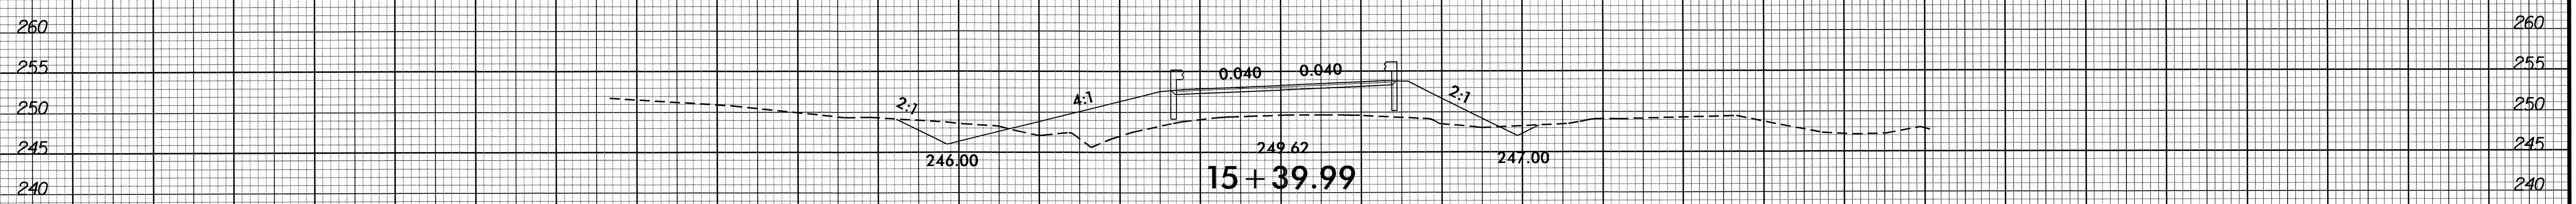

21-AUG-2012 07:54 P:\4834_Pdy_xpl.dgn


150 140 130 120 110 100 90 80 70 60 50 40 30 20 10 0 10 20 30 40 50 60 70 80 90 100 110 120 130 140 150

8/23/99

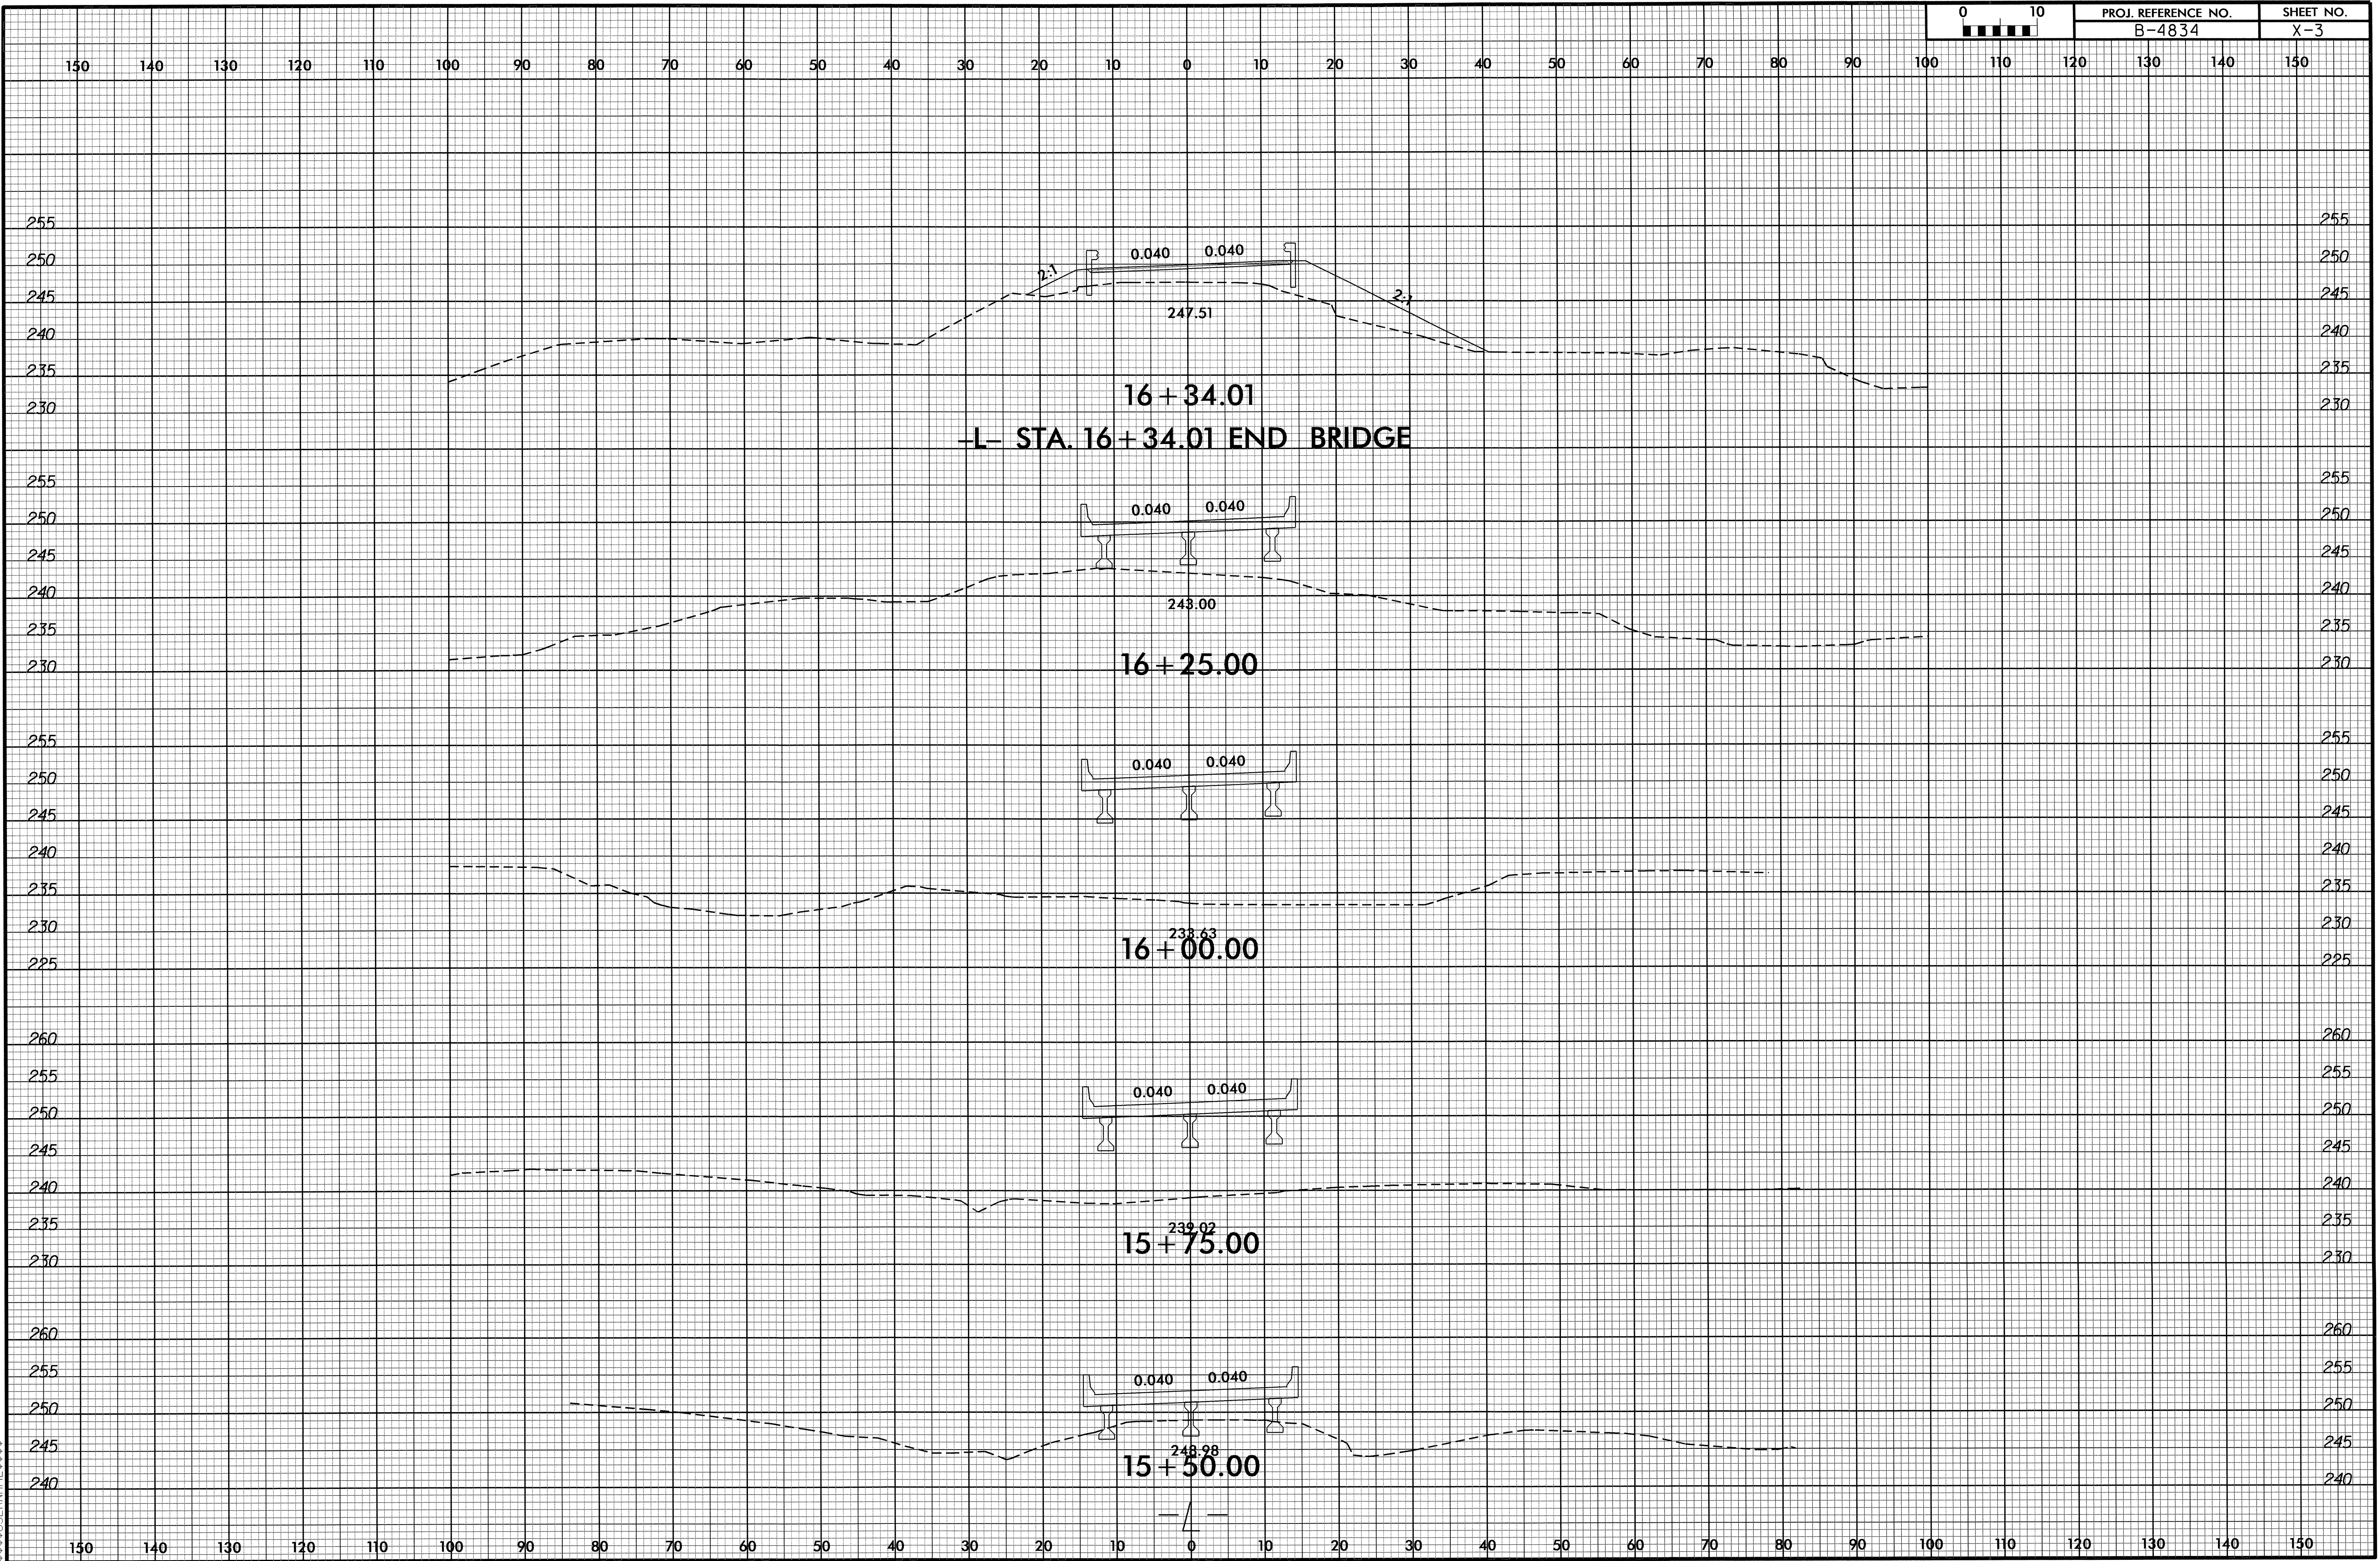

21-AUG-2012 07:54
R:\Projects\2012\B4834-Rdy-1.dgn
\$\$\$\$\$USERNAME\$\$\$\$\$


8/23/99

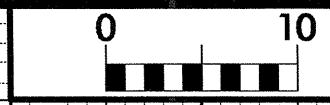

PROJ. REFERENCE NO.
B-4834

SHEET NO.
X-5

150 140 130 120 110 100 90 80 70 60 50 40 30 20 10 0 10 20 30 40 50 60 70 80 90 100 110 120 130 140 150

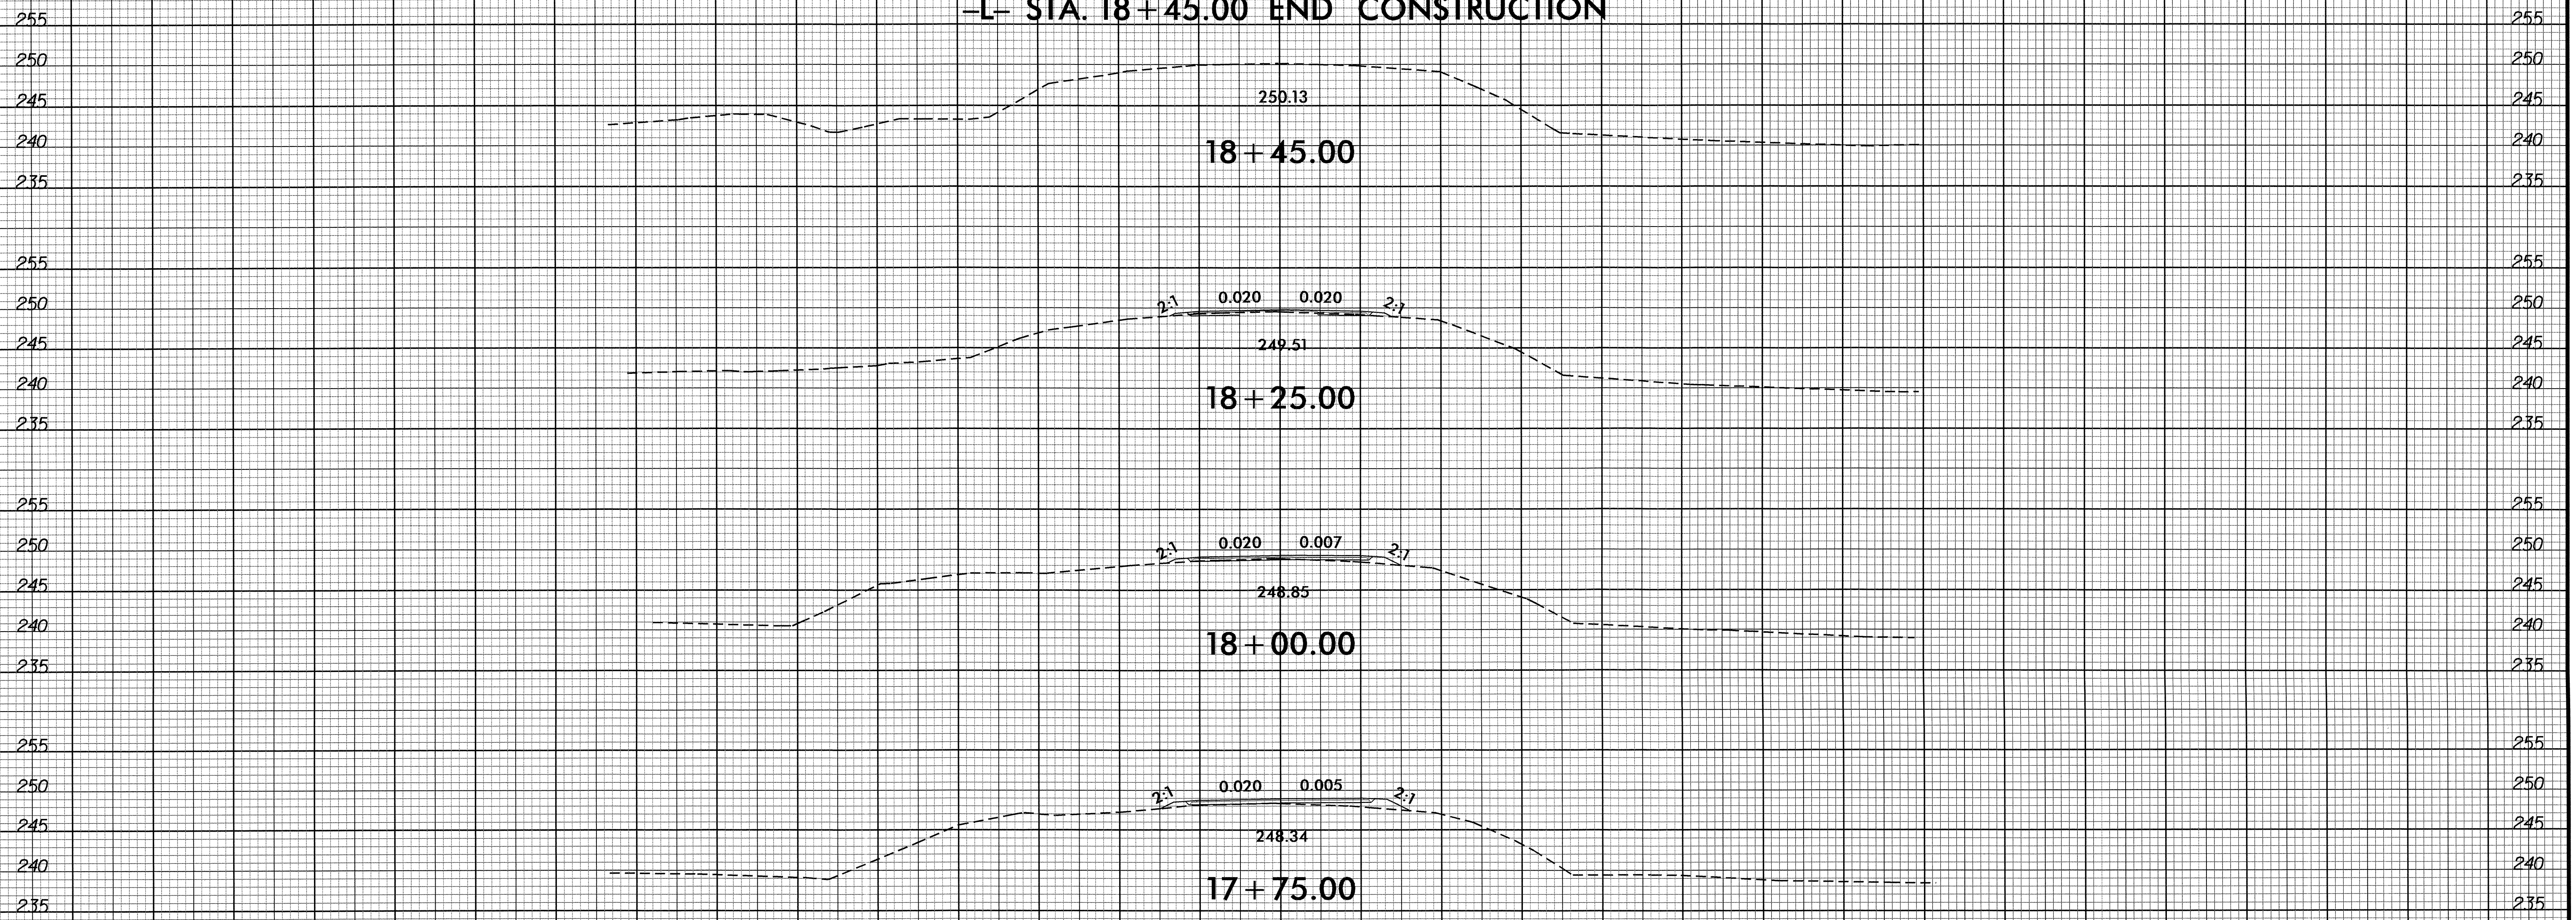

150 140 130 120 110 100 90 80 70 60 50 40 30 20 10 0 10 20 30 40 50 60 70 80 90 100 110 120 130 140 150

21-AUG-2012 07:54
R:\Roadway\X50\B4834_Pdu_xp1.dgn
\$\$\$\$\$USERNAME\$\$\$\$\$